
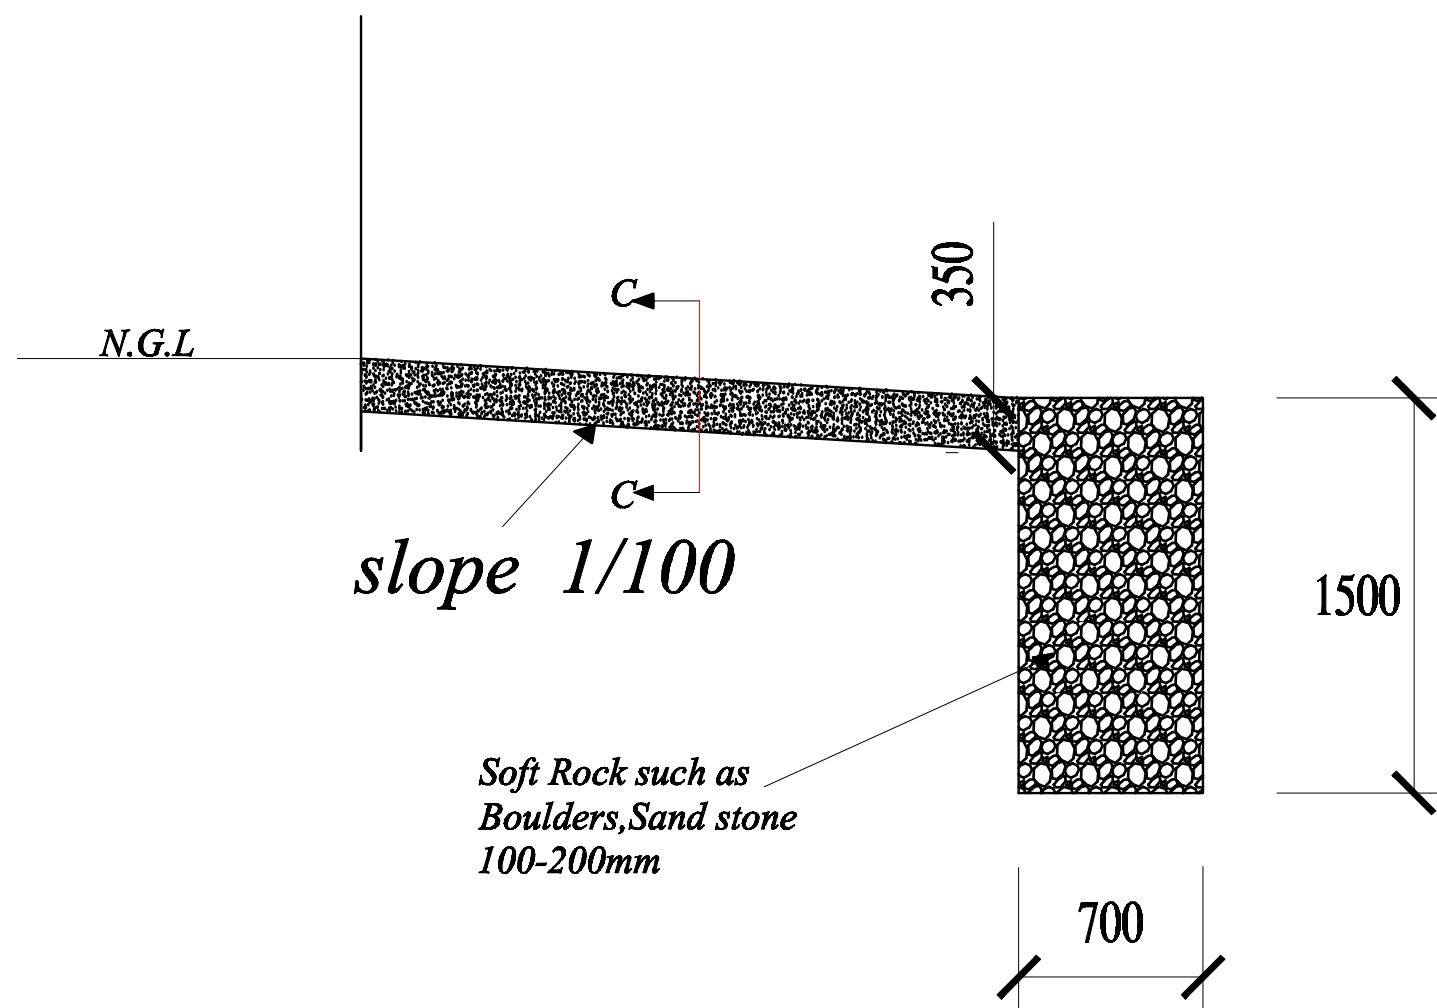


Drainage Channel Sections

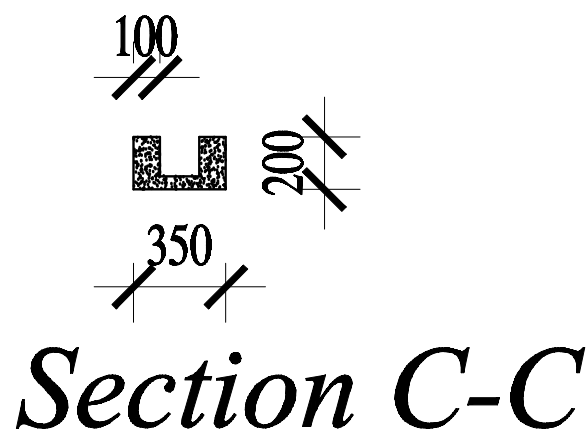

Section B-B

NOTES

*All dimensions are in millimeters
and conform to B.S standards
and mix ratio*

Project:
GEF/UNDP/GoSL Water Project

**Construction of Borehole &
Solar Powered Network**

Location:
Western Area **Kambia, Kono,
& Pujehun District.**

Client:
Water Directorate
Ministry of Water Resources

| Reference | Lot | |
|-----------|-----|----------------|
| | No. | 1, 2, 3 & 4 |

Drg.title: BORE HOLE
Drainage Channel- Sections

Designed by Water Directorate

Drawn by Ing Sam Goba

Approved by Director
Water Resources

Scale 1:50

Date October 2016

Drg No. GEF/UNDP/GoSL/004