


Borehole with concrete Apron, Wall and Drainage channel (vertical section)

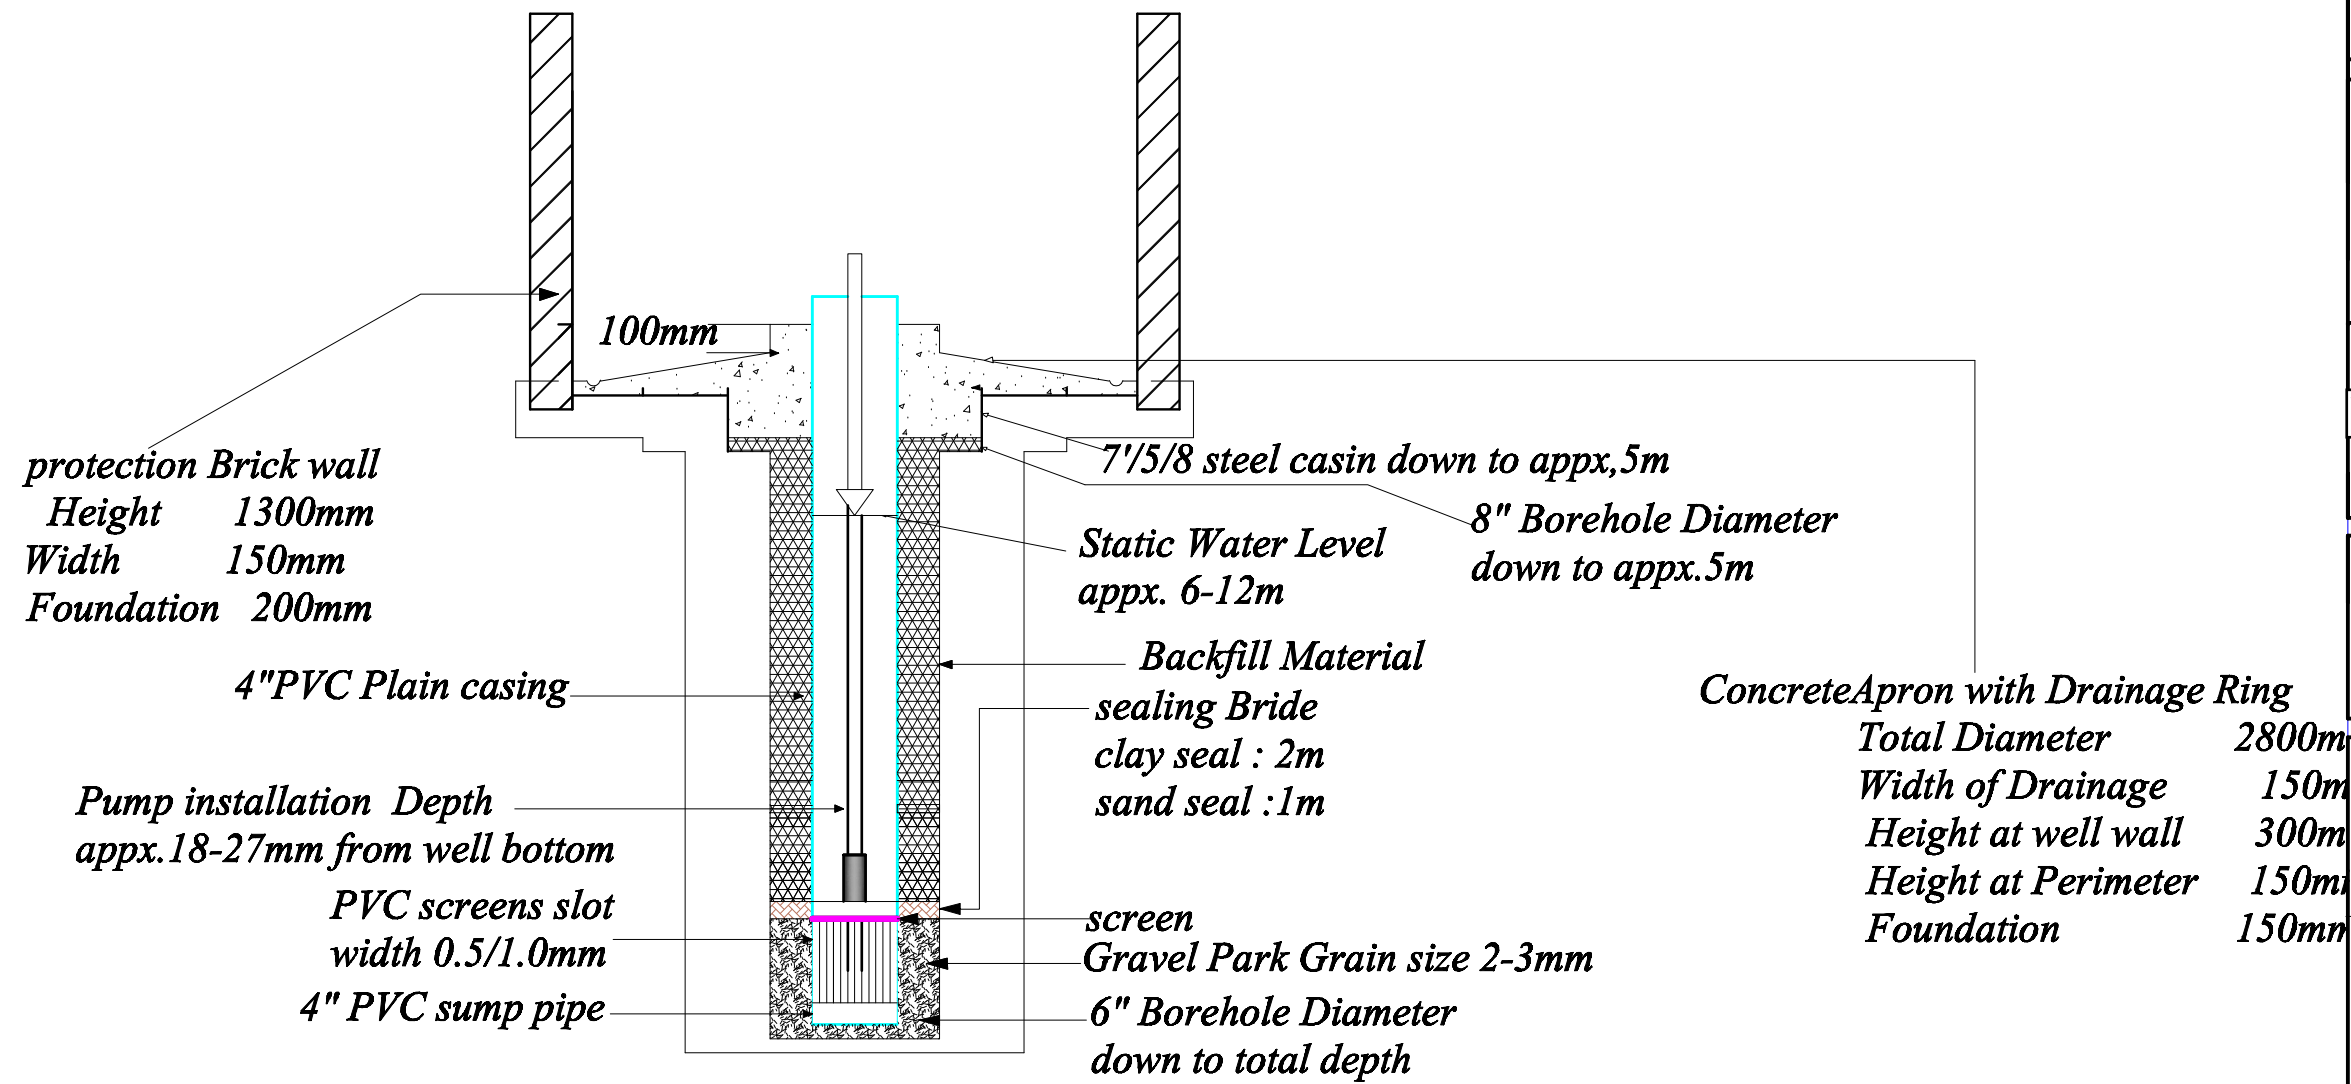

Section A-A

VERTICAL SECTION OF A BOREHOLE(SCHEMATIC)

NOTES

All dimensions are in millimeters and conform to B.S standards and mix ratio

Project: GEF/UNDP/GoSL Water Project Construction of Borehole

Location: Western Area Kambia, Kono, & Pujehun District.

Client: Water Directorate Ministry of Water Resources

Reference	Lot
	No. 1, 2, 3 & 4

Drg.title: BORE HOLE Concrete Apron Drainage Channel-Vertical Section

Designed by Water Directorate

Drawn by Ing Sam Goba

Approved by Director of Water Resources

Scale 1:50

Date October 2016

Drg No. GEF/UNDP/GoSL003