



G.L

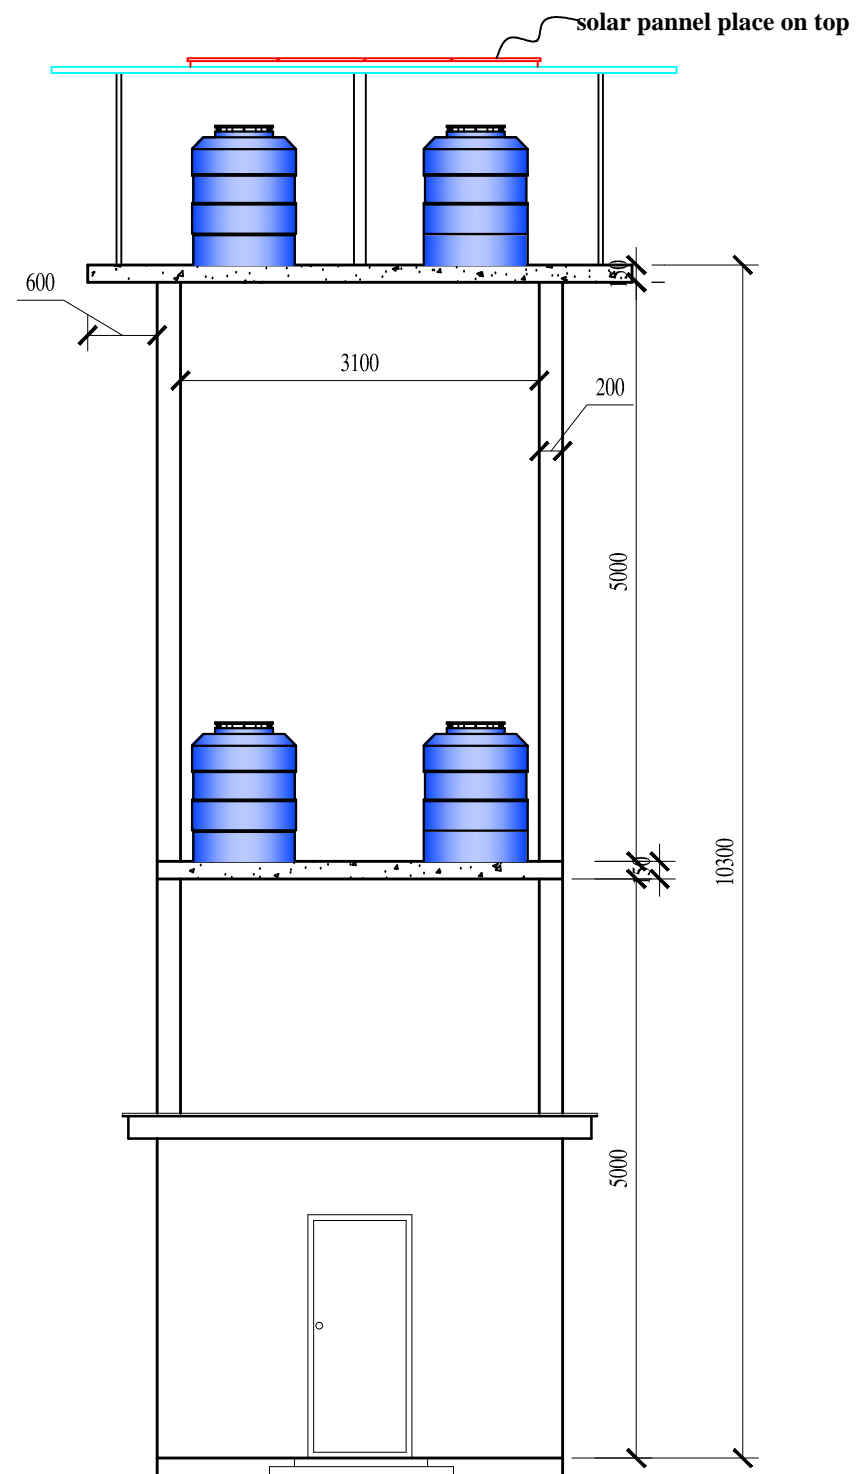

Front View

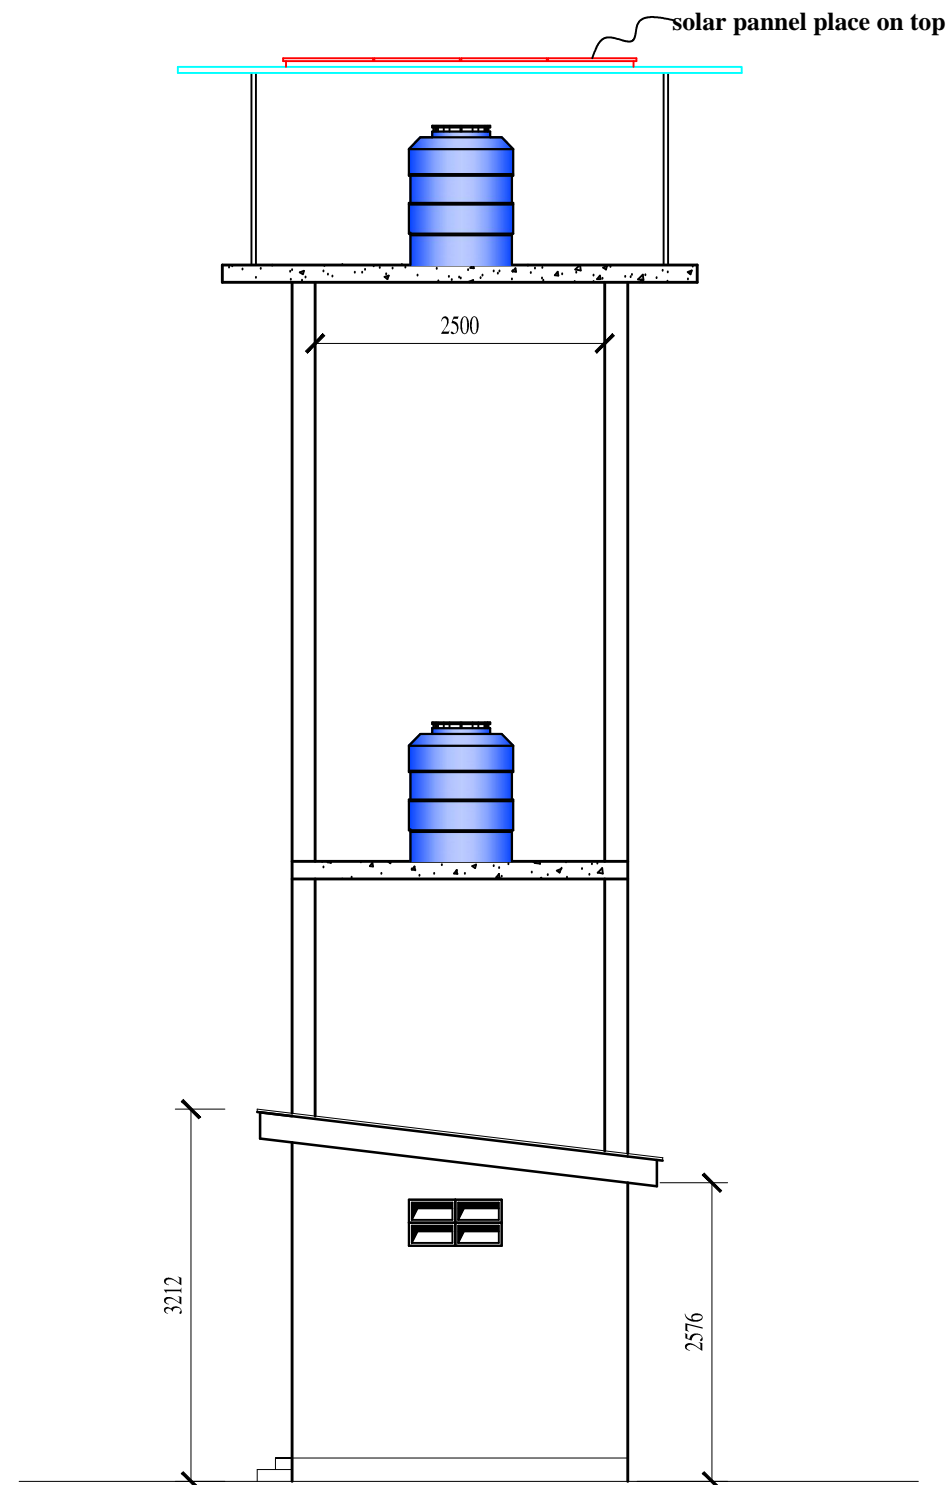

Side View

NOTES

*All dimensions are in millemeters
and cornform to B.S standards
and mix ratio*

Project:
GEF/UNDP/GoSL
Water Project
Construction of Bore Hole &
Solar Powered Network

Location:
Western Area ,Kambia,Kono,
& Pujehun District.

Client:
Water Directorate
Ministry of Water Resources

Reference	Lot	
	No	1

Drg. title:
ELEVATED STORAGE
TANK WITH SOLAR
Front and Side Elevatiion

Designed by Water Directorate

Drawn by Ing Sam Goba

Approved by Director
Water Resources

Scale 1: 50

Date October 2016

Drg No. GEF/UNDP/GoSL007