

NOTES

- 1.This drawing must read in conjunction with all relevant Structural drawings and details
- 2.Where discrepancy occurs between specification and drawing the Engineers must be notified
- 3.This drawing is a copyright ©of FREDERICK BRUCE & ASSOCIATES ENGINEERING CONSULTANCY

CLIENT:



Empowered lives.
Resilient nations.



PROJECT:

Climate Smart
Infrastructure And Low
Cost Water Supply In
Sierra Leone

CONSULTANTS:




DRAWING TITLE:


Spring Box Plan
- Fima

Designed By	FRB/AB
Checked By	AB
Drawn By	LH/BIM
Date	JANUARY, 2017
Scale	1:100
Drawing No	001

FOR CONSTRUCTION	
Purpose of Issue	Date
For Approval	
REVISION	

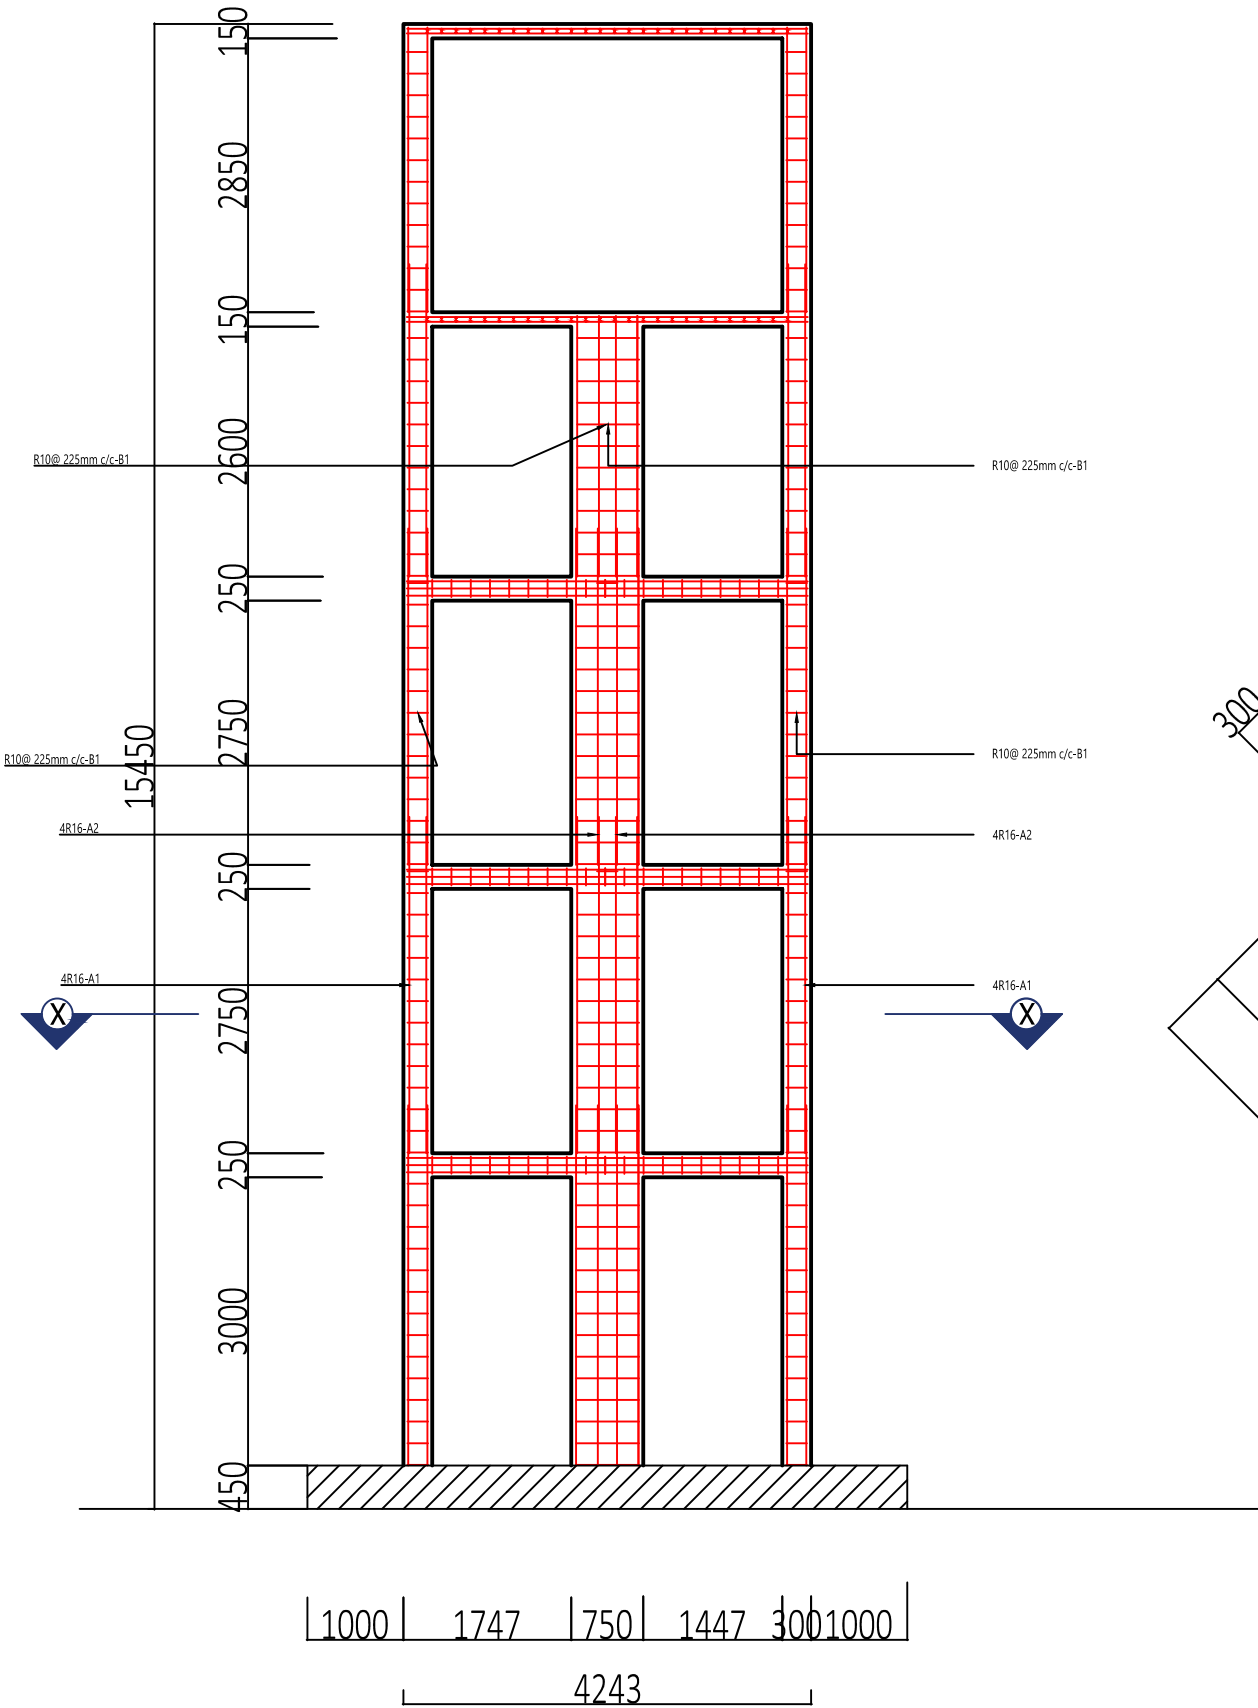

SECTION T-T

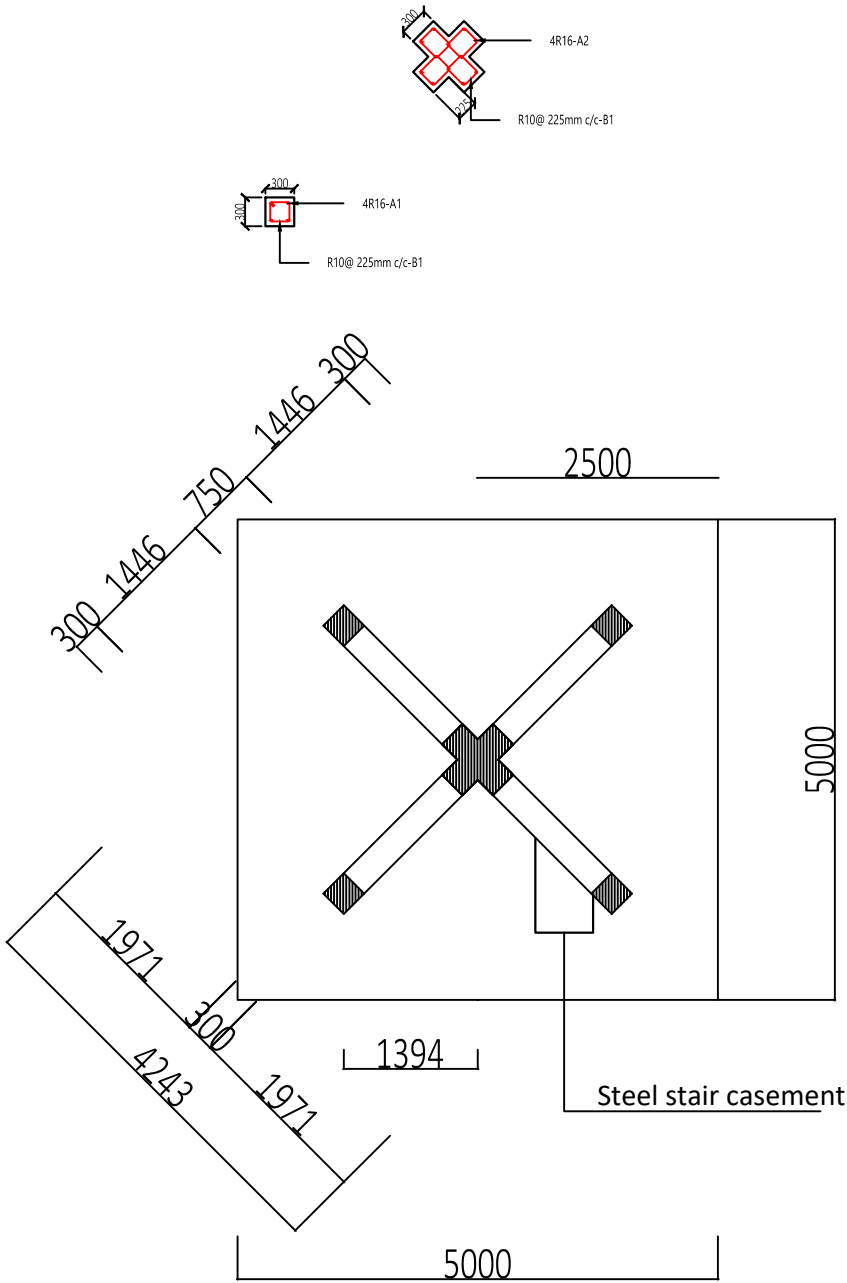

SECTION X-X