# SALE'AULA LAVA FIELD PROPOSED ATTRACTION IMPROVEMENTS

GEF CLIMATE RESILIENCE PROJECT SALE'AULA, SAVAI'I, SAMOA


	Sheet List
Sheet Number	Sheet Name
A000	COVER SHEET
A002	TYPICAL BOARDWALK DETAILS
A003	TYPICAL BENCH DETAILS
A004	VIEWING PLATFORM









REV D	DATE	DESCRIPTION	OWN	ENG CHK	CLIENT	Kramer Ausenco	QUALITY		GEE TOUDISM CLU	MATE RESILIENCE PROJECT	PROJECT No.	SCALE:
					SAMOA TOURISM	PROFESSIONAL PROJECT MANAGERS	DRAWN: AG	DATE: 1/2/2017	GEF TOOKISM CLI	MATE RESILIENCE PROJECT	46200W	AS NOTED
2					AUTHORITY	ENGINEERS - SURVEYORS - ARCHITECTS	DRAWING CHECKED: CSch	DATE: 1/2/2017			16290W	FULL SIZE A1
						First Floor, Maxkar House Cnr Convent Street and	ENGINEER: LW	DATE: 1/2/2017	PROJECT DESCRIPTION	DRAWING TITLE		
<u> </u>						Saleufi Rd, Saleufi P.O. Box 593, Apia, SAMOA	DESIGN CHECKED: KHL	DATE: 1/2/2017			DRAWING No.	REVISION
						Phone: (685) 30353 Fax: (685) 30355			SALEAULA LAVA FIELD	COVER SHEET	Bio avina no:	INEVISION
				KHL		Email: apia@kramerausenco.com			ATTRACTION SITE		A 000	
1/2	2/2017								-		A000	
1/2	2/2017		AG	LW CSch		Web: www.kramerausenco.com	DIRECTOR/MANAGER	DATE:				

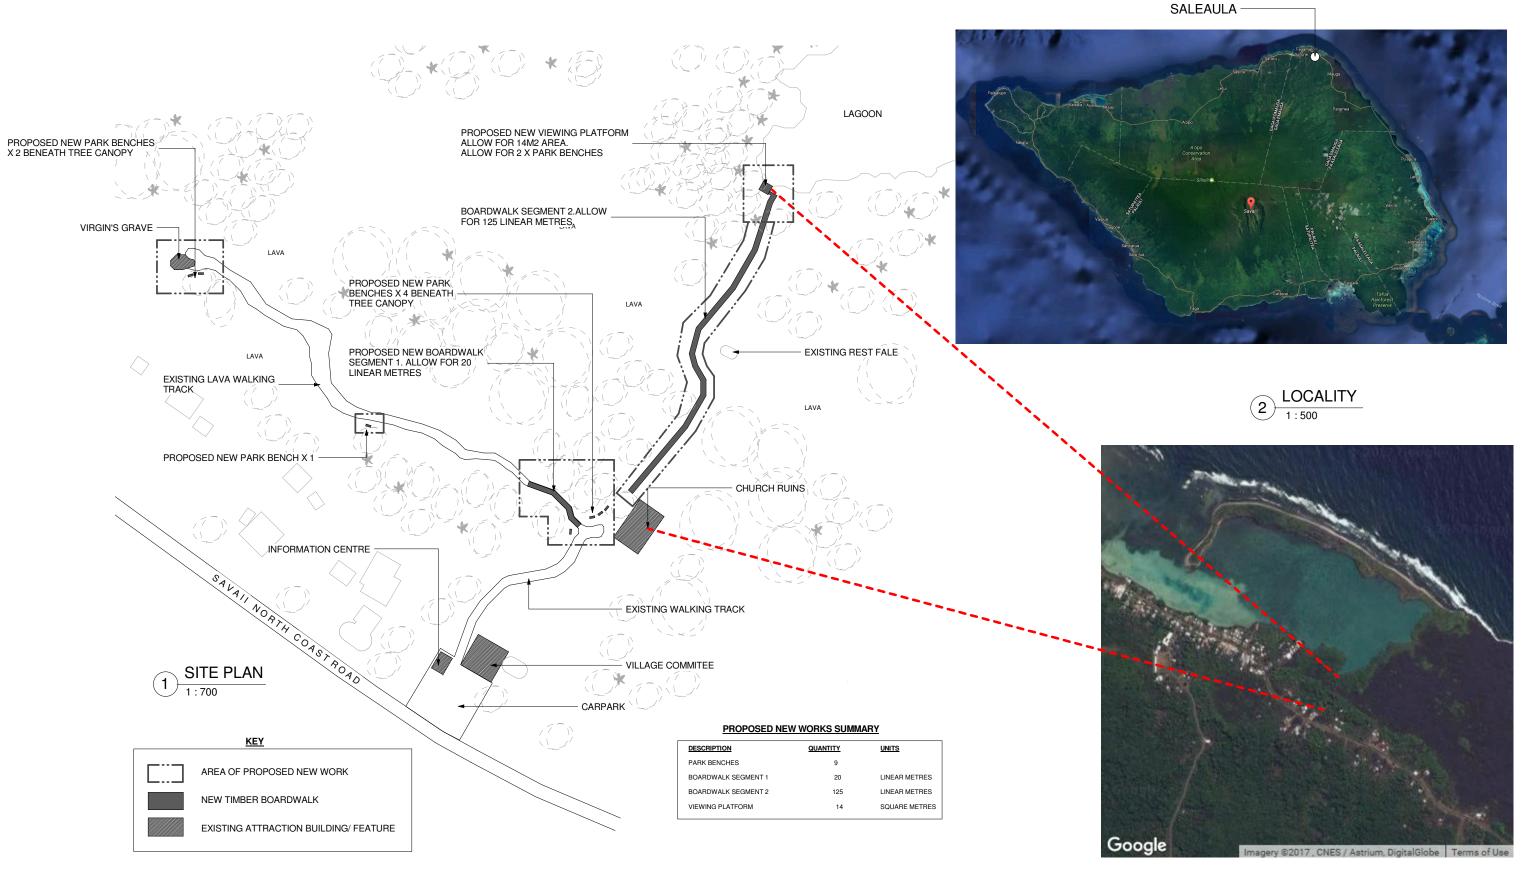

REV	DATE	DESCRIPTION	WN	ENG CHK	CLIENT	Kramer Ausencର	QUALITY		OFF TOURISM OF IMATE DESILIENCE BROJECT	PROJECT No.	SCALE:
					SAMOA TOURISM	PROFESSIONAL PROJECT MANAGERS	DRAWN:	DATE:	GEF TOURISM CLIMATE RESILIENCE PROJECT	46000W	AS NOTED
S					AUTHORITY	ENGINEERS - SURVEYORS - ARCHITECTS	DRAWING CHECKED:	DATE:		16290W	FULL SIZE A1
8						First Floor, Maxkar House Cnr Convent Street and	ENGINEER:	DATE:	PROJECT DESCRIPTION DRAWING TITLE		
ISI 📖						Saleufi Rd, Saleufi P.O. Box 593, Apia, SAMOA	DESIGN CHECKED:	DATE:	SALEAULA LAVA FIELD PROPOSED SITE	DRAWING No.	REVISION
∯						Phone: (685) 30353 Fax: (685) 30355					
-			۸.			Email: apia@kramerausenco.com			ATTRACTION SITE	A001	
			AG			Web: www.kramerausenco.com	DIRECTOR/MANAGER	DATE:		AUUI	
						Web. WWW.ki differ duscrico.com	DIRECTOR/IVIANAGER	DATE:			

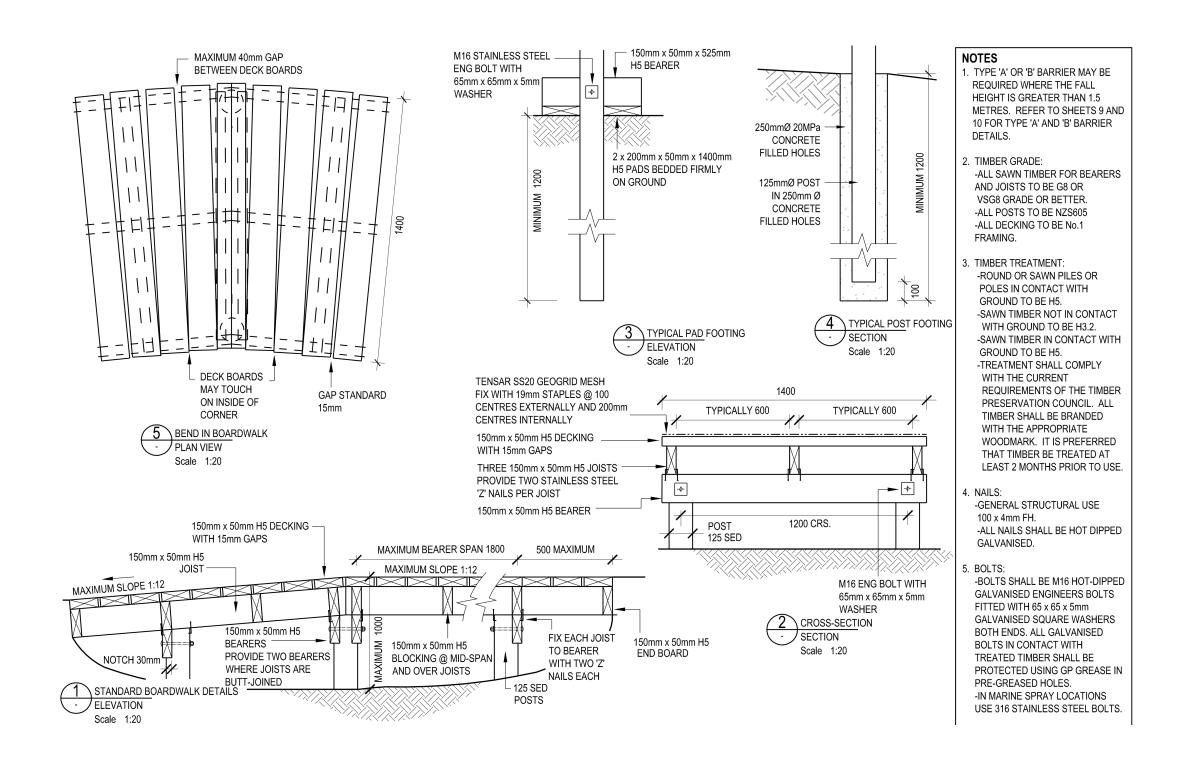


REV	DATE	E DESCRIPTION	DW	/N ENG CHK	CLIENT	INIGITIEI AGSETICS	QUALITY		GFF TOURISM CLIMATE RESULENCE PROJECT		PROJECT No. <b>16290W</b>	SCALE:
					SAMOA TOURISM	PROFESSIONAL PROJECT MANAGERS	DRAWN:	DATE:				AS NOTED
5					AUTHORITY		DRAWING CHECKED:	DATE:			_ 1029044	FULL SIZE A1
6						First Floor, Maxkar House Cnr Convent Street and	ENGINEER:	DATE:	PROJECT DESCRIPTION	DRAWING TITLE		
1 \$						Saleufi Rd, Saleufi P.O. Box 593, Apia, SAMOA	DESIGN CHECKED:	DATE:	SALEAULA LAVA FIELD	TYPICAL BOARDWALK DETAILS	DRAWING No.	REVISION
#				<del></del>		Phone: (685) 30353 Fax: (685) 30355						
						Email: apia@kramerausenco.com			ATTRACTION SITE		A002	
							DIRECTOR/MANAGER	DATE:			AUUZ	

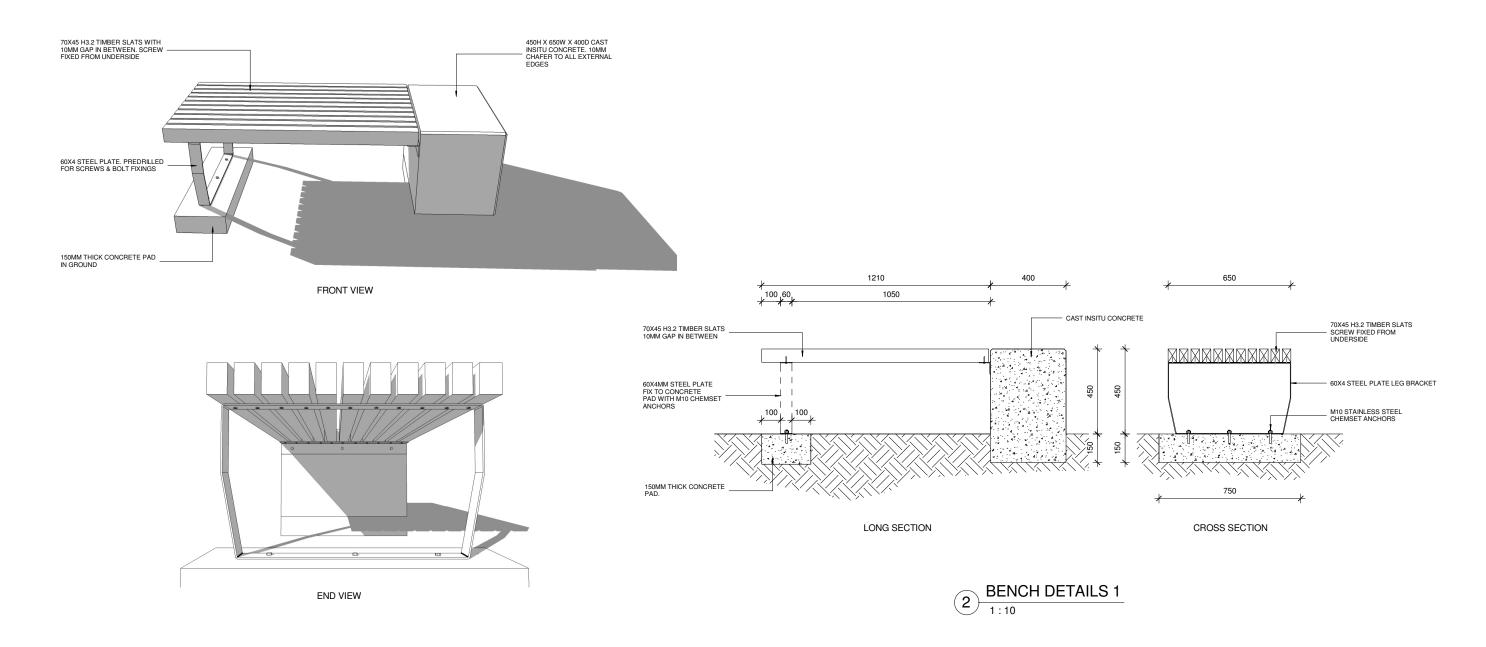


### 1 BENCH PERSPECTIVE VIEWS


	REV DATE DESCRIPTION	OWN	ENG CHK	CLIENT	Kramer Ausenco	QUALITY  DRAWN: DATE:  DRAWING CHECKED: DATE:		GEF TOURISM CLIMATE RESILIENCE PROJECT		PROJECT No. <b>16290W</b>	SCALE:
				SAMOA TOURISM AUTHORITY					AS NOTED FULL SIZE A1		
				AOTHORITI	First Floor, Maxkar House Cnr Convent Street and	ENGINEER:	DATE:	PROJECT DESCRIPTION	DRAWING TITLE		1.010.000
1					Saleufi Rd, Saleufi P.O. Box 593, Apia, SAMOA	DESIGN CHECKED:	DATE:	SALEAULA LAVA FIELD	TYPICAL BENCH DETAILS	DRAWING No.	REVISION
1					Phone: (685) 30353 Fax: (685) 30355 Email: apia@kramerausenco.com			ATTRACTION SITE		A 002	
					Web: www.kramerausenco.com	DIRECTOR/MANAGER	DATE:			A003	

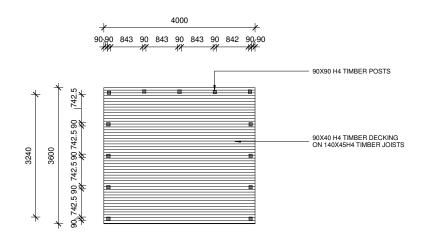

## 1 : 50 VIEWING PLATFORM (PLAN)

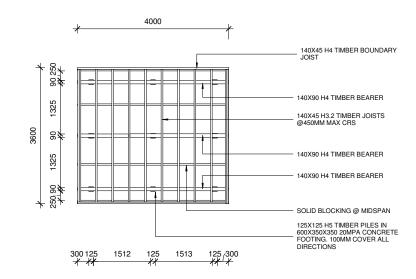

### 2 VIEWING PLATFORM FRAMING PLAN

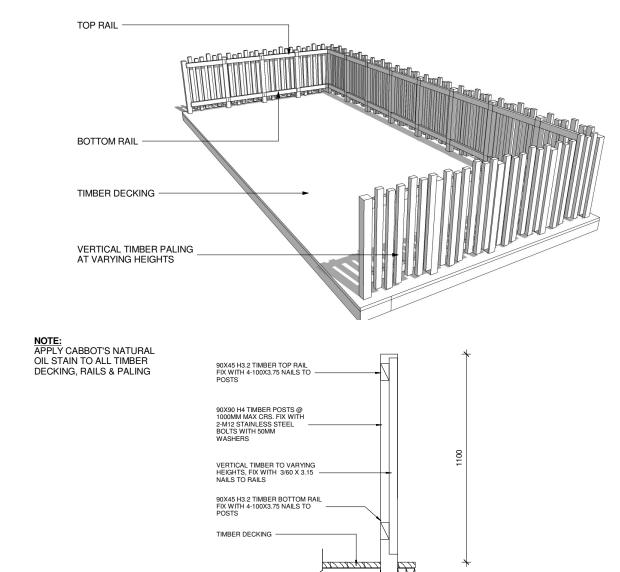

# POST CONNECTION DETAIL 1:10

140X45 H3.2 TIMBER JOISTS

RE	/ DATE	DESCRIPTION	DWN	NENG CHK	CLIENT	Kramer Ausenco	QUALITY				PROJECT No.	SCALE:
					SAMOA TOURISM	DECERCIONAL DECIFET MANUACEDS	DRAWN:	DATE:	GEF TOURISM CLIMATE RESILIENCE PROJECT		400000	AS NOTED
<u>s</u>					AUTHORITY	ENGINEERS - SURVEYORS - ARCHITECTS	DRAWING CHECKED:	DATE:			<b>16290W</b>	FULL SIZE A1
S						First Floor, Maxkar House Cnr Convent Street and	ENGINEER:	DATE:	PROJECT DESCRIPTION	DRAWING TITLE		
is _						Saleufi Rd, Saleufi P.O. Box 593, Apia, SAMOA	DESIGN CHECKED:	DATE:			DRAWING No.	REVISION
						Phone: (685) 30353 Fax: (685) 30355				VIEWING PLATFORM	DIAWING NO.	INEVISION
~									ATTRACTION SITE		4004	
						Email: apia@kramerausenco.com					A004	
						Web: www.kramerausenco.com	DIRECTOR/MANAGER	DATE:				