
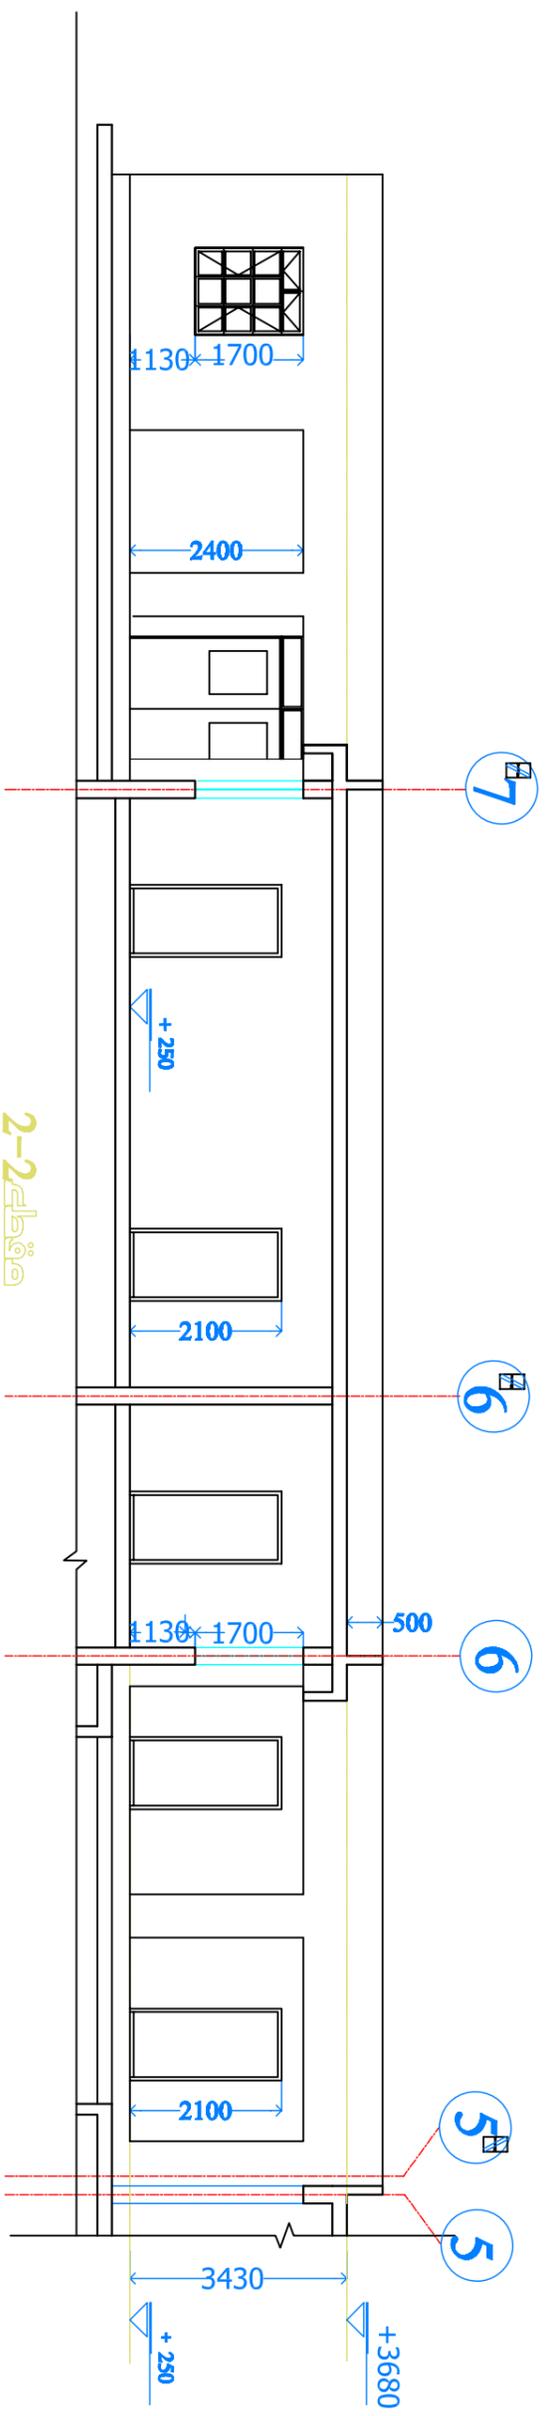


DATE	INT	REVISIONS







MINISTRY OF EDUCATION & CONSTRUCTION
 NATIONAL CENTER FOR ENVIRONMENTAL CONSULTANCY
 Job Architect/Engineer: FATMA, I. EDAM
 Job Title: secondary school
 18 classrooms
 Building Title: Laboratories Plans
 Job No.: AR/15
 Scale: 1/25

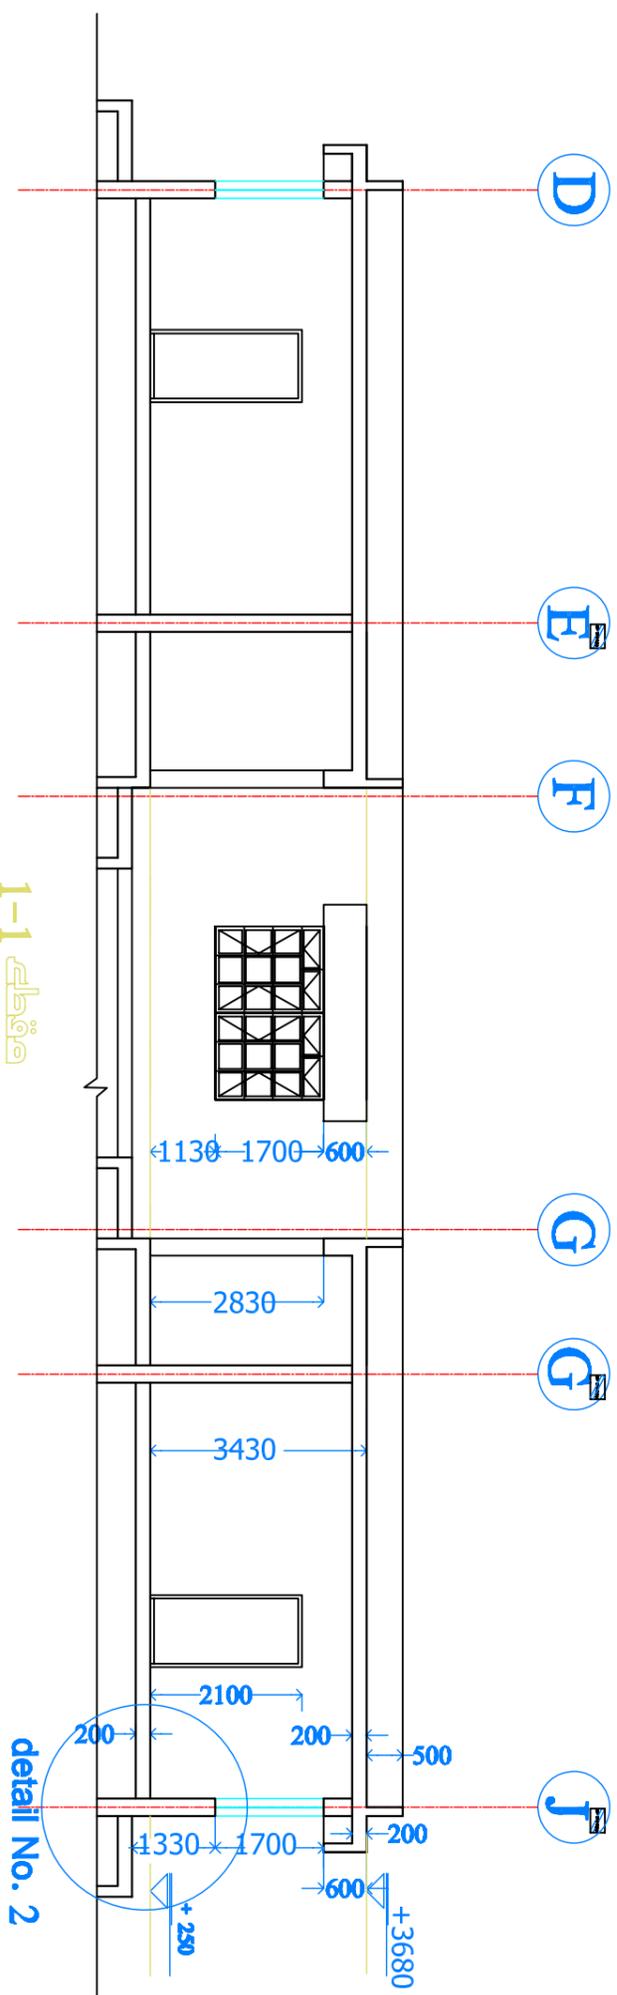


DATE	INT.	REVISIONS

MINISTRY OF HOUSING & CONSTRUCTION
 NATIONAL CENTER FOR ENVIRONMENTAL CONSULTANCY
 Job Architect Engineer: FATMA, I. EDAMI
 secondary school
 18 classrooms
 Drawing Title:
 Laboratories
 Sections




Job No.	AR/17
Client	
Scale	
Drawn	
Checked	

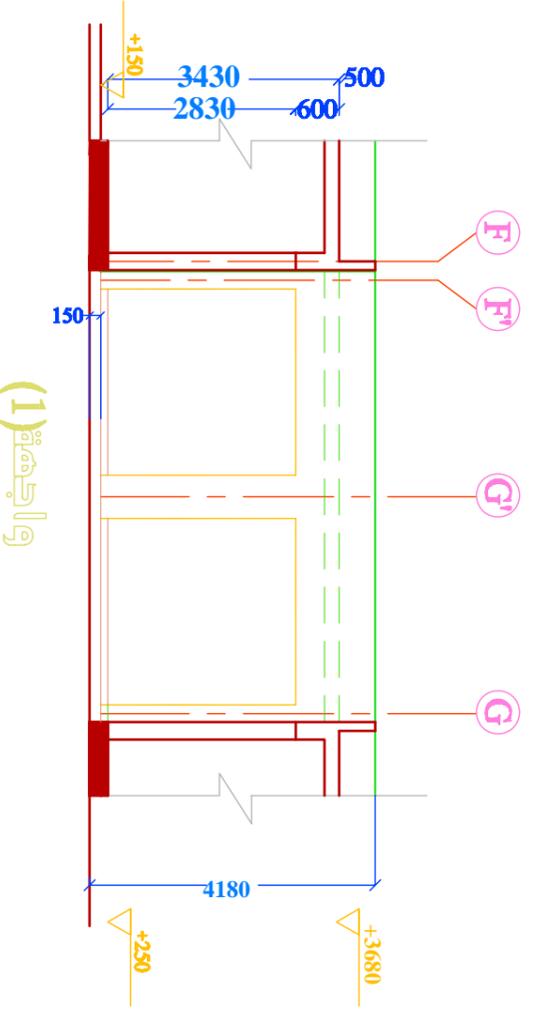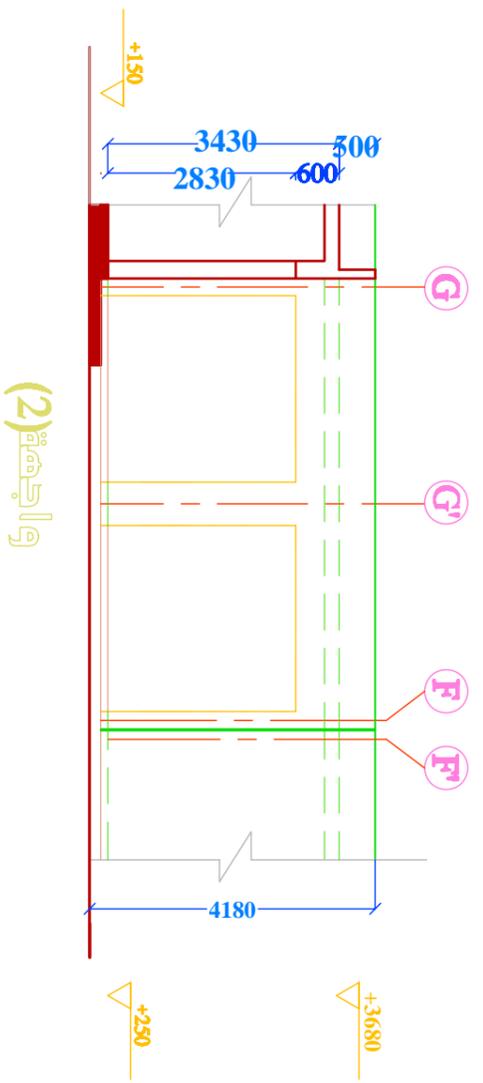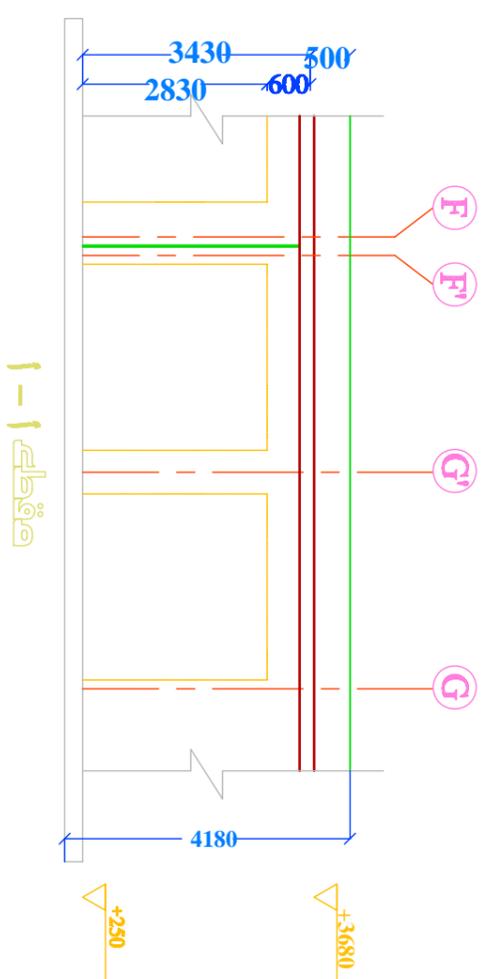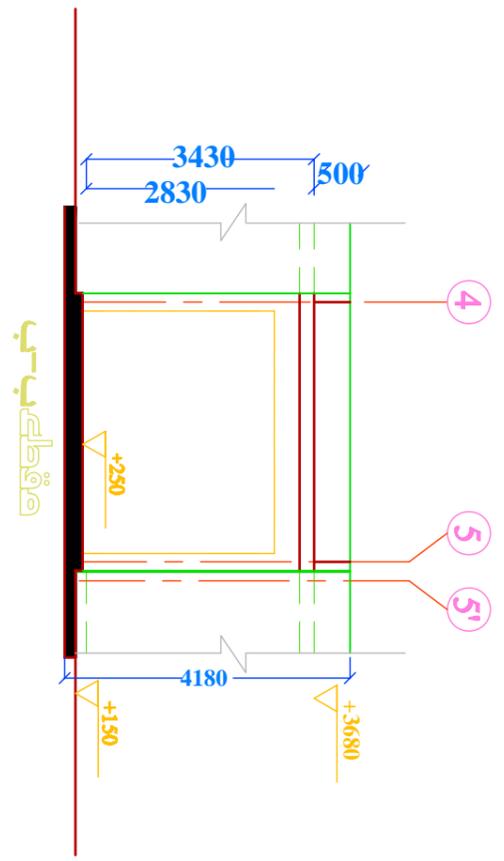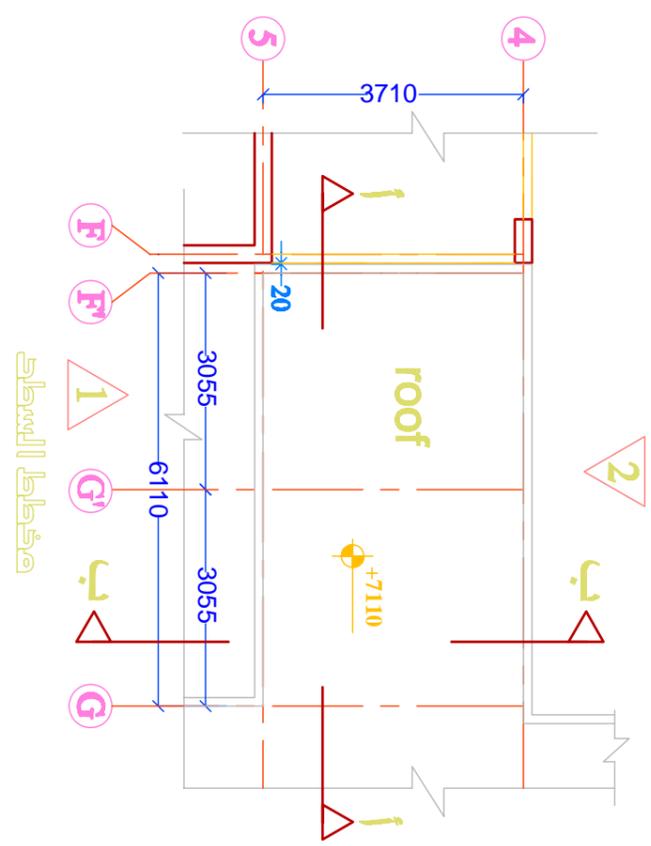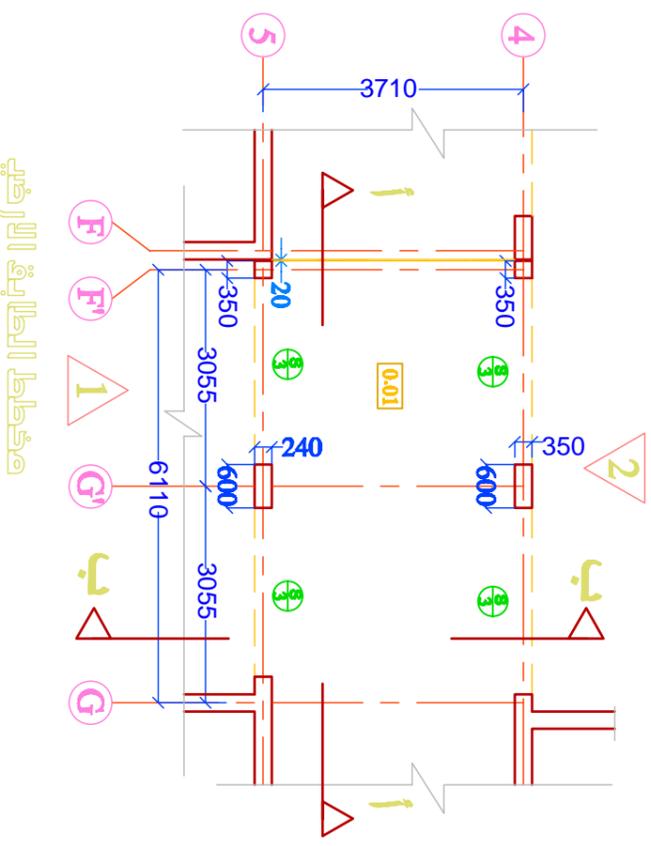


DATE		INT	REVISIONS
DATE		INT	REVISIONS
MINISTRY OF HOUSING & CONSTRUCTION NATIONAL CENTER FOR BUILDING CONSULTANCY			
Job Architect Engineer: FATMA J. EDAMI			
Job Title: secondary school 18 classrooms			
Showing the covered walkway between the administration building and classrooms plans/ sections/ elevations			
Job No.	REV No.	REVISION DATE	CHECKED
AR/18			
DATE	DATE	DATE	DATE

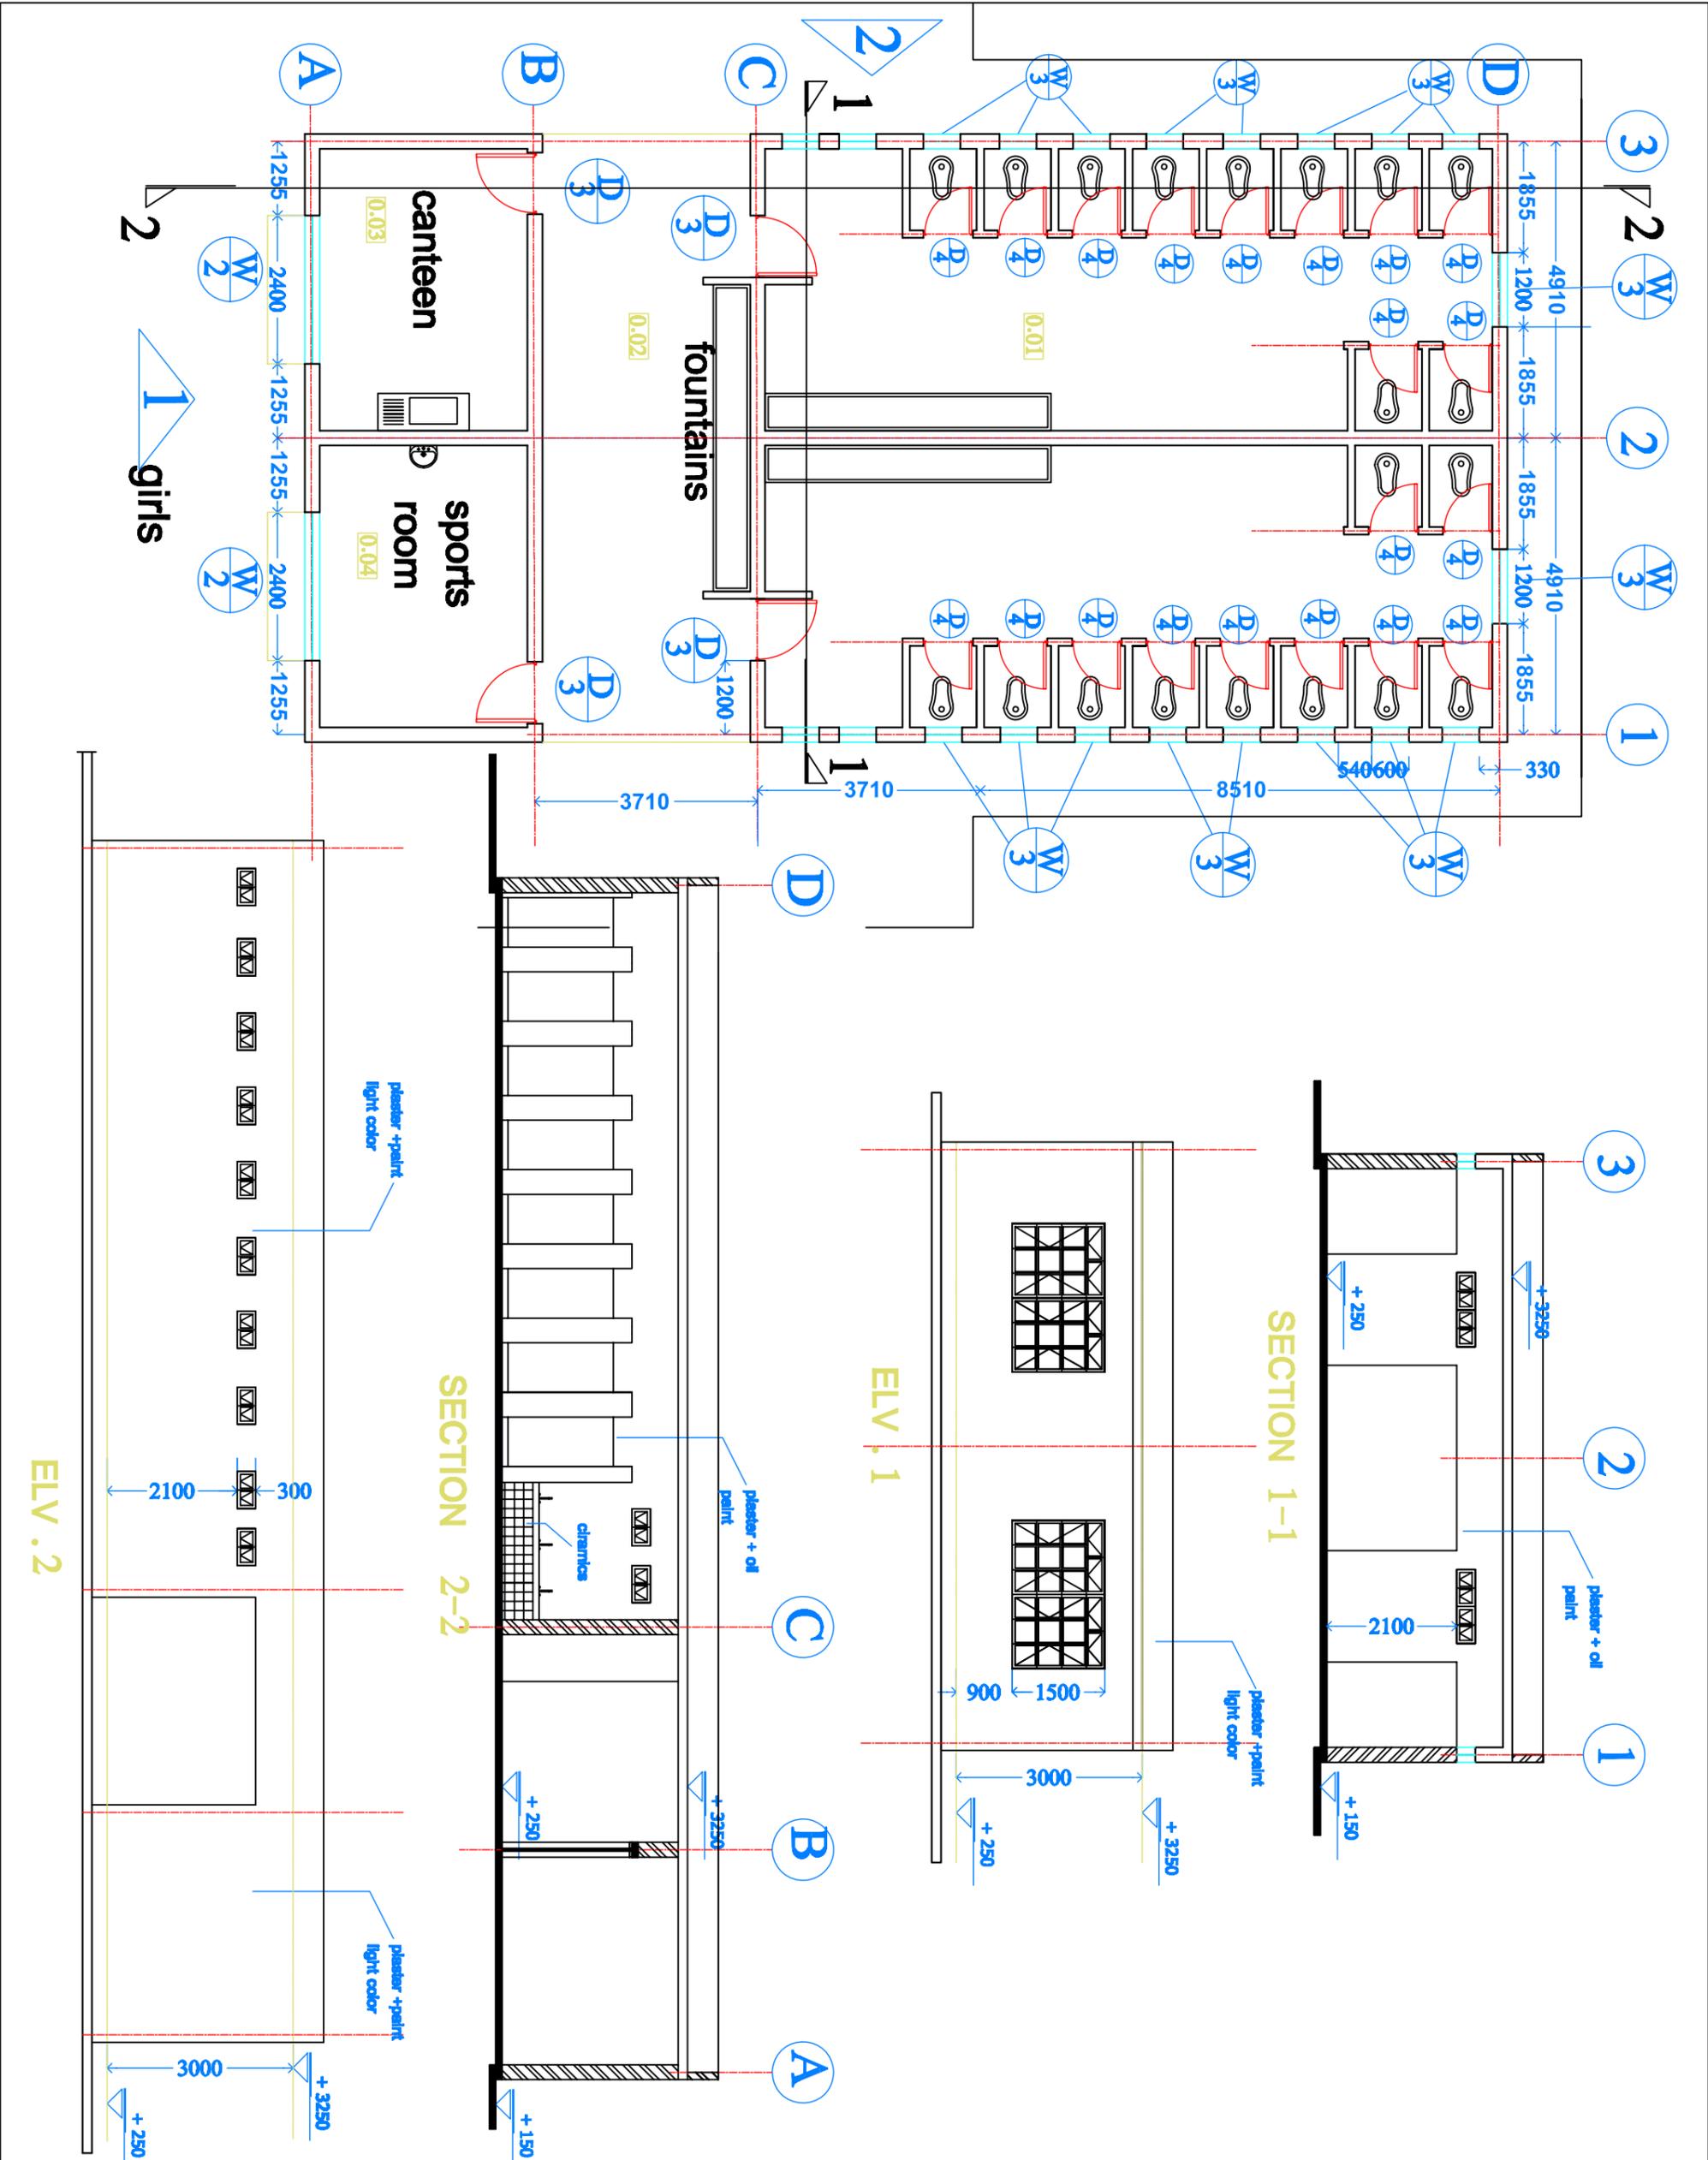


Job No.	AR/19	
Client	MINISTRY OF EDUCATION	
Scale	1:100	
Date		
Drawn		
Checked		
Job Architect	FATMA I. EDAMI	
Project Name	secondary school	
Room Name	18 classrooms	
Room Type	Bathrooms for Girls	
DATE	INT	REVISIONS
MINISTRY OF EDUCATION & CONSTRUCTION NATIONAL CENTER FOR ENGINEERING CONSULTANTS		

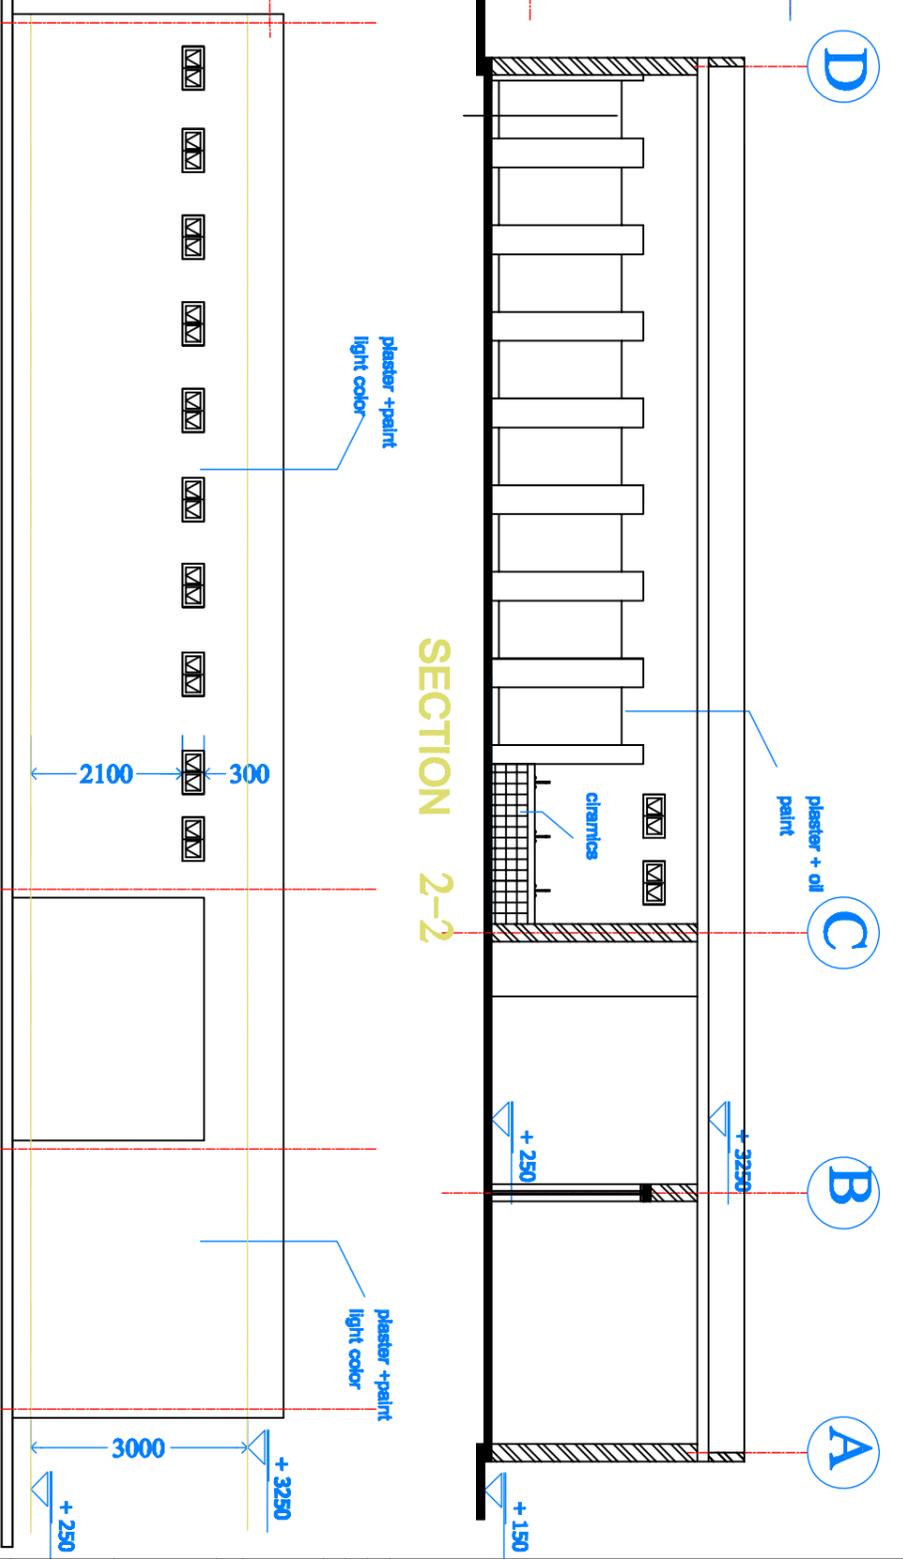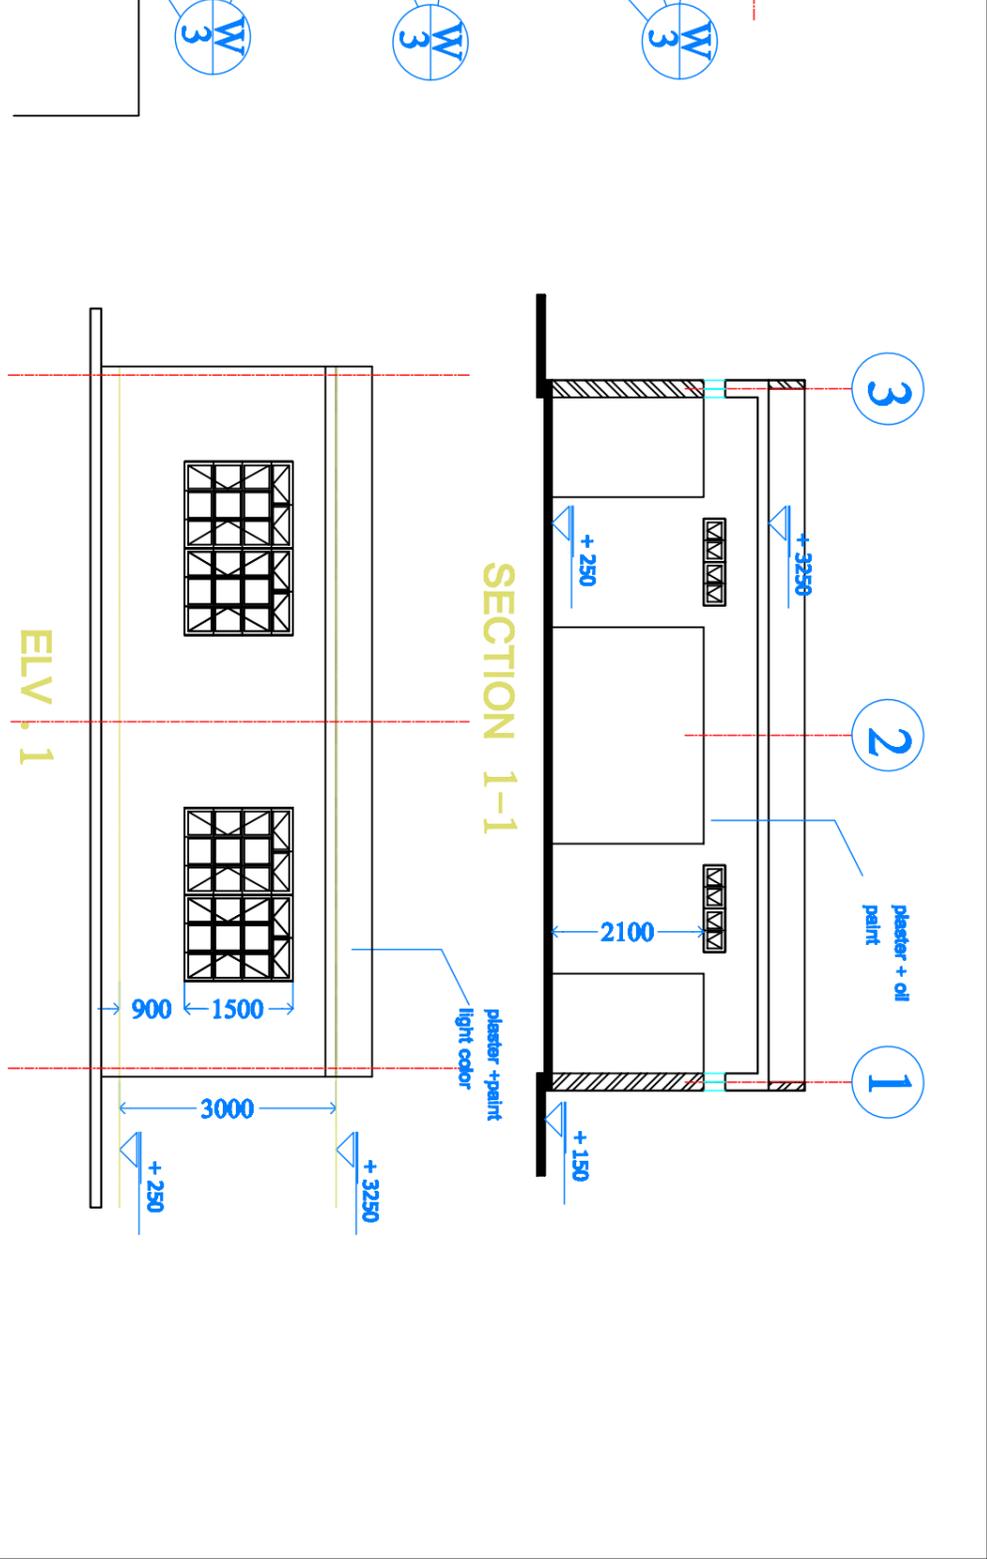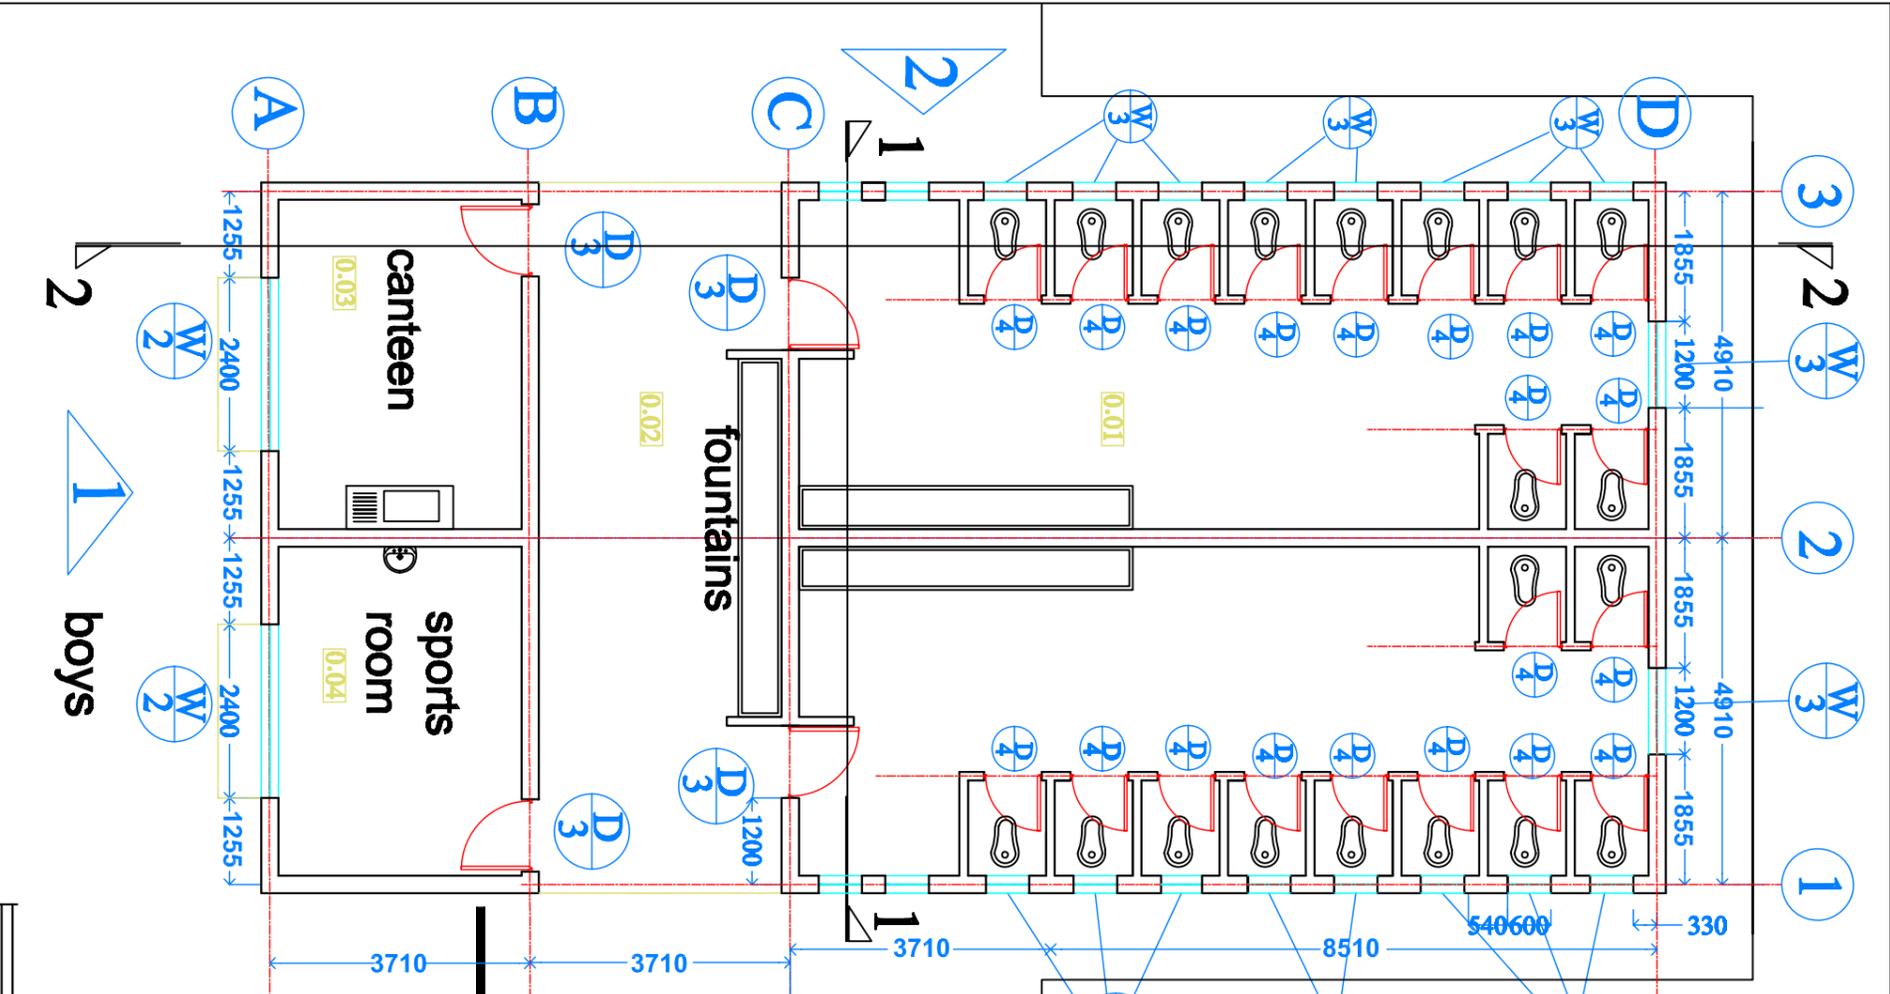



Job No.	AR/20
Client	MINISTRY OF EDUCATION & SCIENCE NATIONAL CENTER FOR EDUCATIONAL CONSULTANCY
Job Title	secondary school 18 classrooms
Job Architect/Engineer	FATMA I. EDAMI
Working Title	bathrooms plans for boys
DATE	
INT	
REVISIONS	
SCALE	1/100
DATE	
DRAWING	
CHECKED	

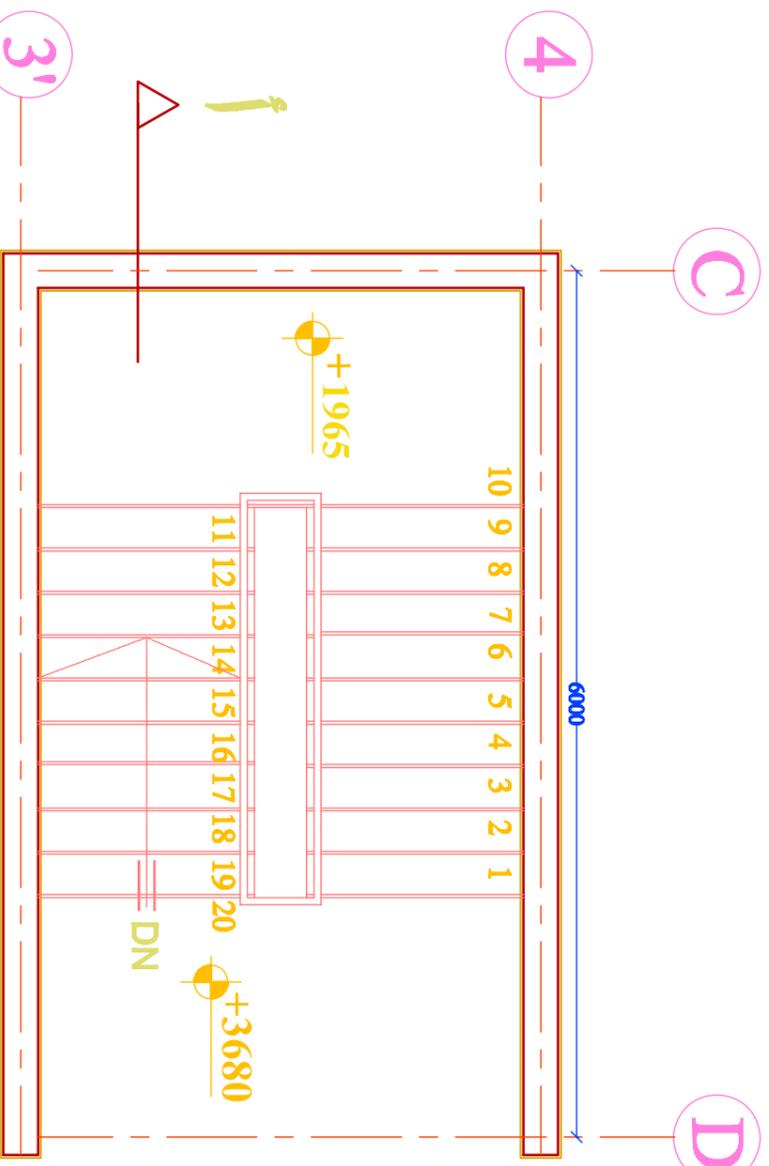

first floor staircase enlargement

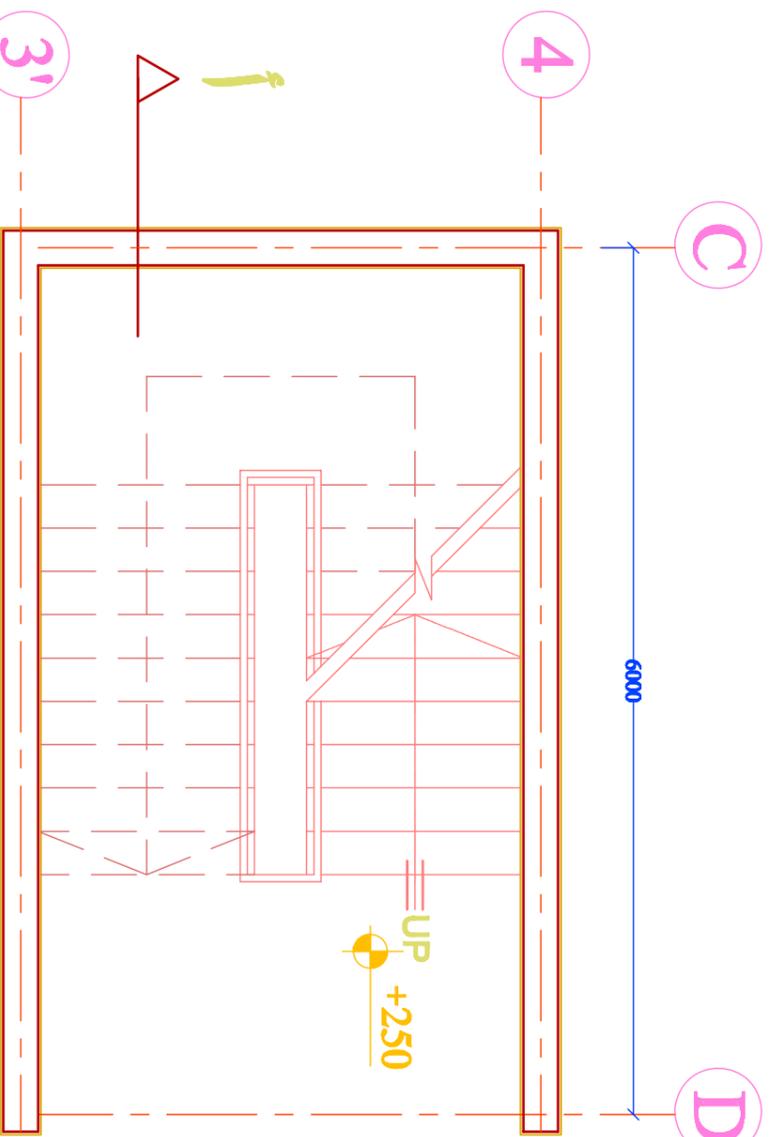


Ground floor staircase enlargement

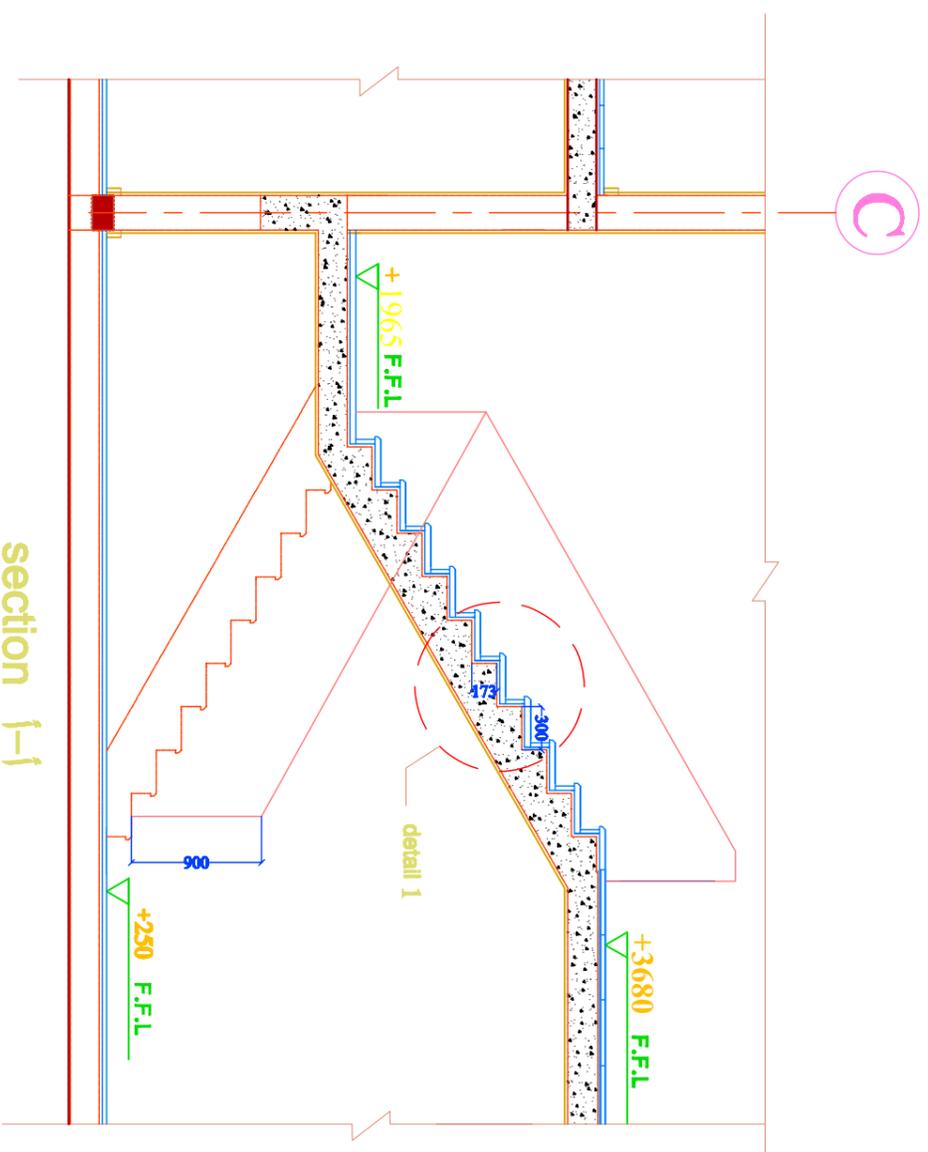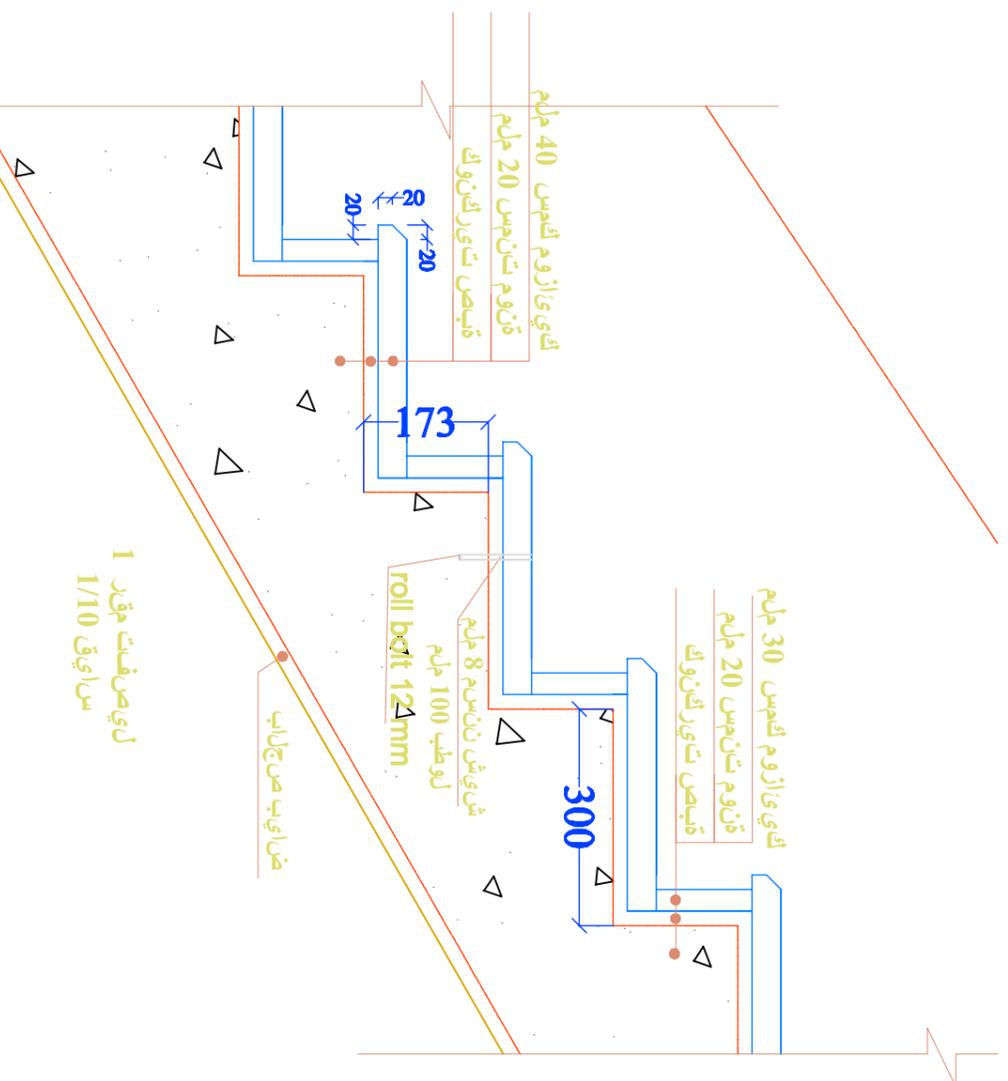


section 1-1


Job No.	AR/21
Client	MINISTRY OF EDUCATION & SCIENCE NATIONAL CENTER FOR ENVIRONMENTAL CONSULTANCY
Scale	1/20-1/10
Date	
Drawn	
Checked	
Job Architect/Engineer	FATMA I. EDAMI
Project Name	secondary school 18 classrooms
Building Type	Stairs , enlargements

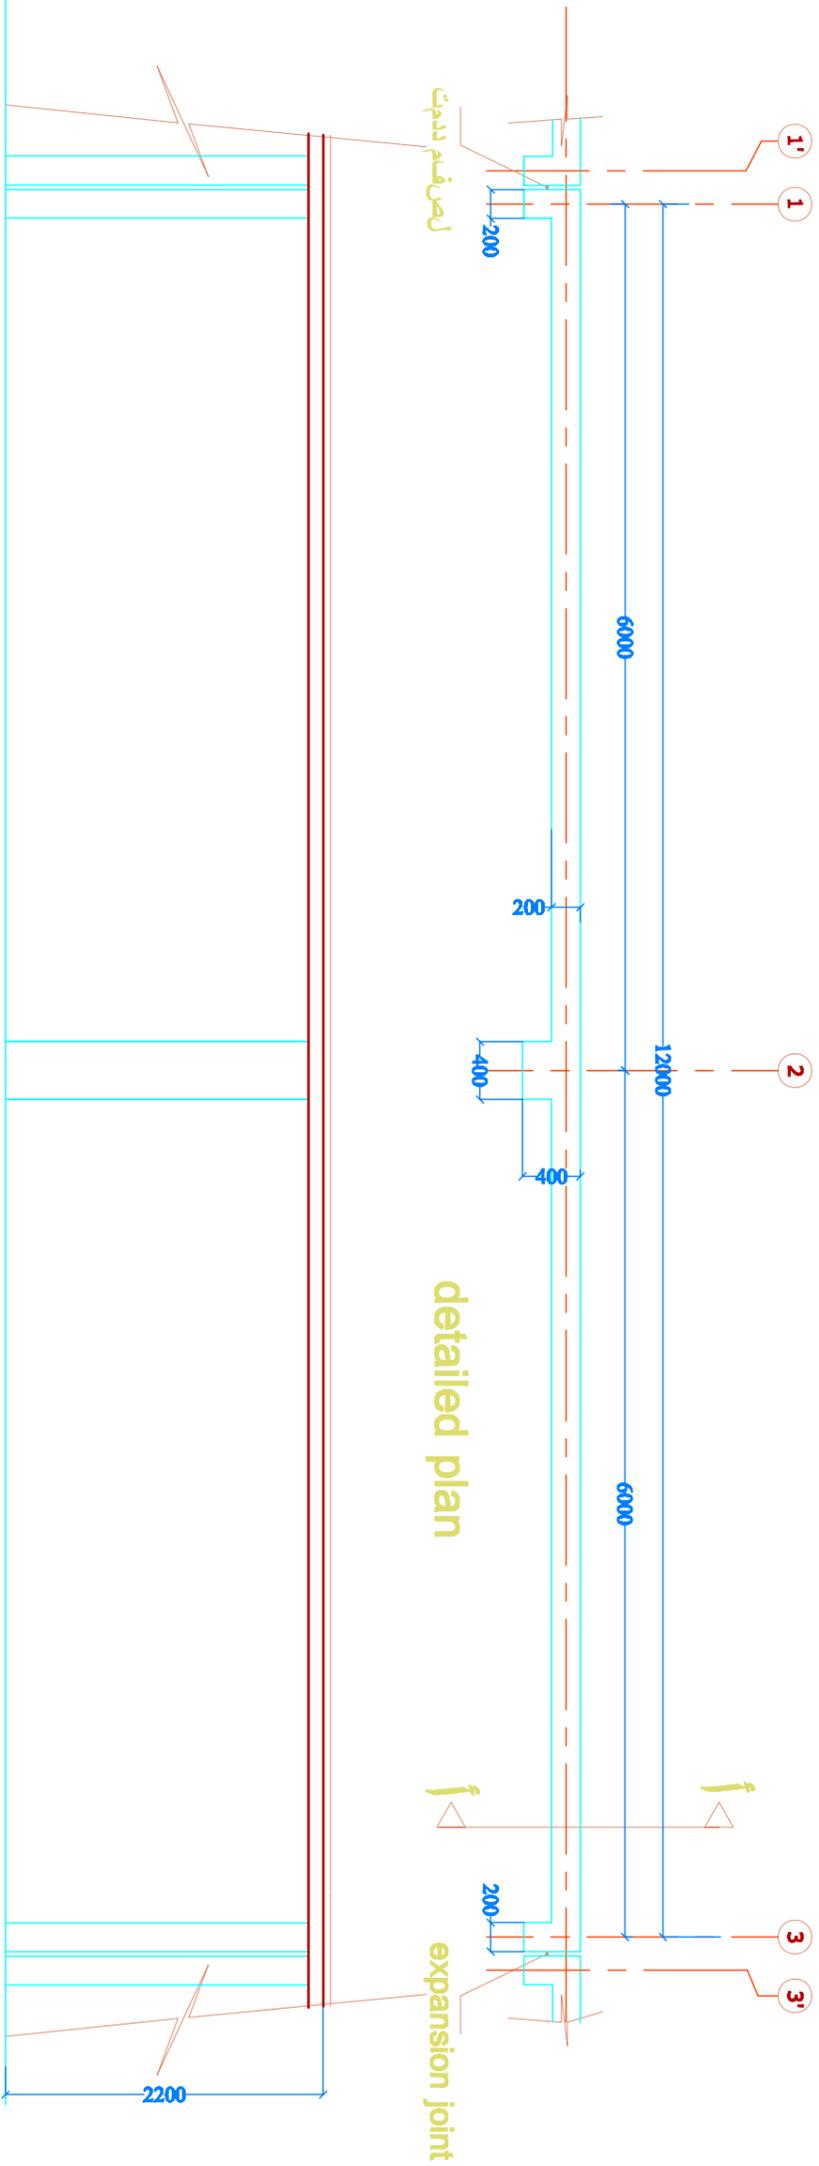

elevation

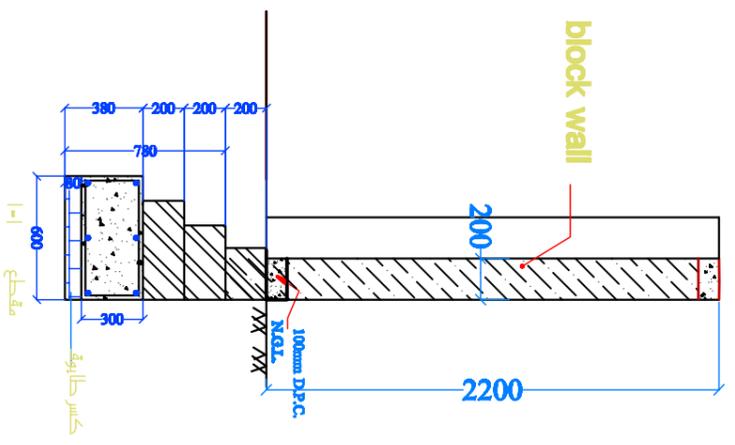

DATE	INT	REVISIONS
MINISTRY OF HOUSING & CONSTRUCTION NATIONAL CENTER FOR ENVIRONMENTAL CONSULTANCY		
Job Architect/Engineer	FATMA, I. EDAMI	
Job Title	secondary school	
Building Title	18 classrooms	
detailed fence elevation, section and plan, brick wall		
Job No.	Draw No.	
	AR/25	
CLASS	DESIGNER	CHECKED
SCALE 1/20=1/25	DATE	

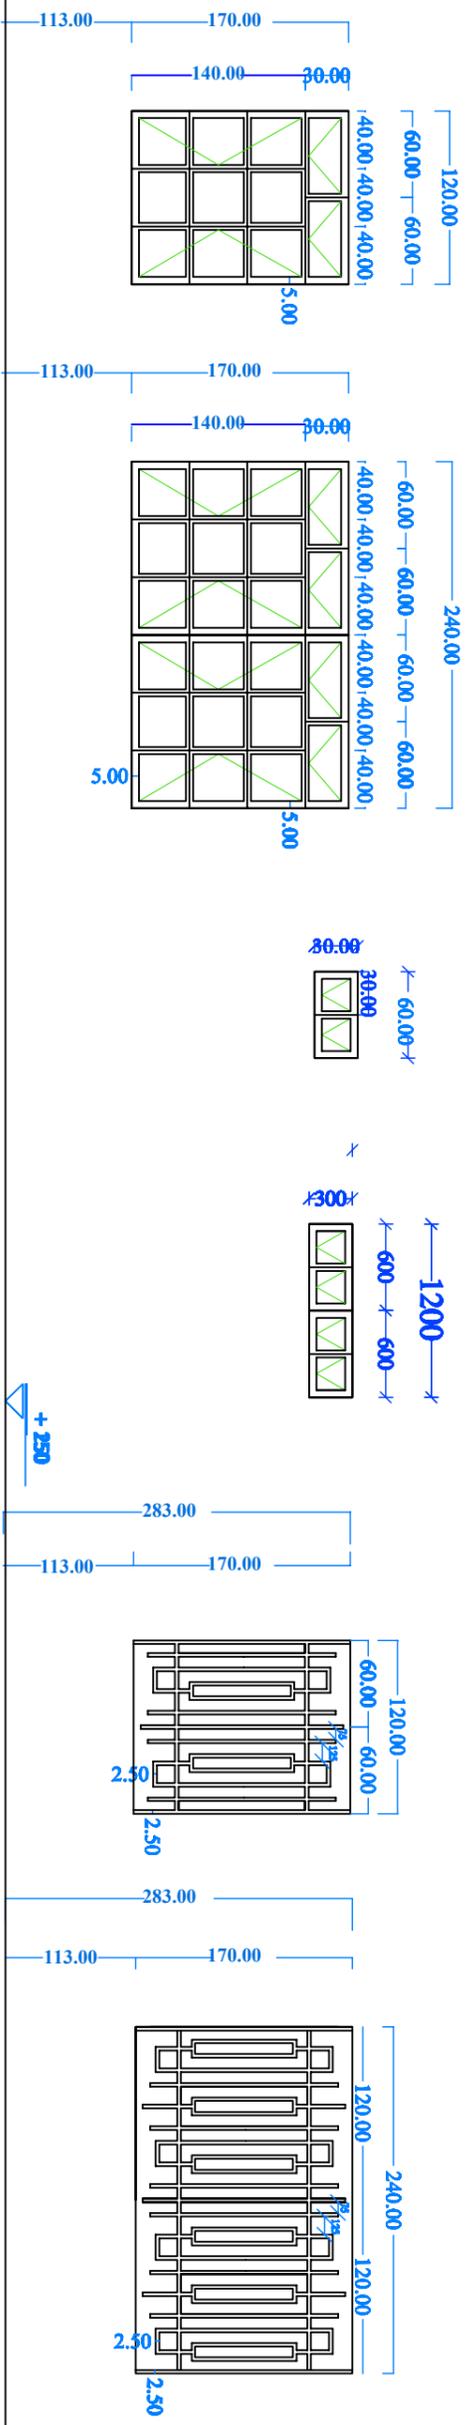

شبكة رقم 1
شبكة حديد
العدد 8


شبكة رقم 2
شبكة حديد
العدد 61

شبكة رقم 3
شبكة حديد
العدد 20


شبكة رقم 4
شبكة حديد
العدد 2

شبكة شبكة رقم 1
العدد 8


شبكة شبكة رقم 2
العدد 61

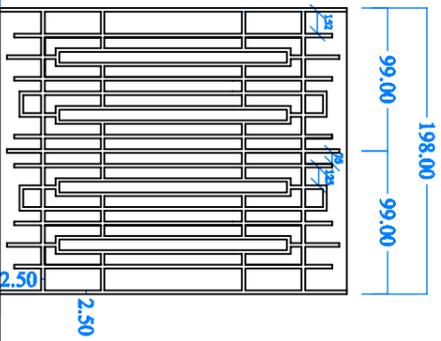


كثيئة رقم 3
العدد 4

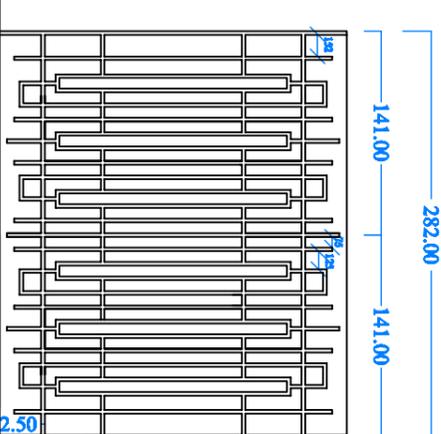


كثيئة رقم 4
العدد 2

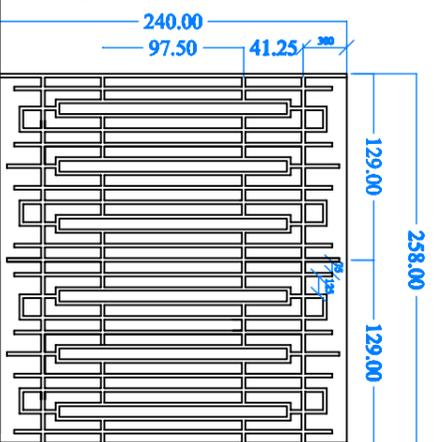


كثيئة رقم 5
العدد 2

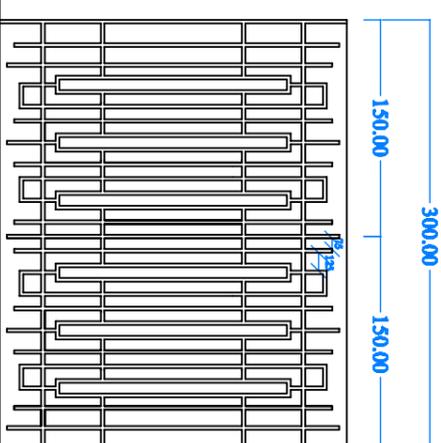


كثيئة رقم 6
العدد 4

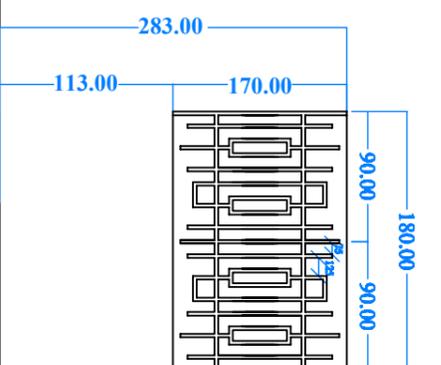


كثيئة شبكة رقم 7
العدد 2

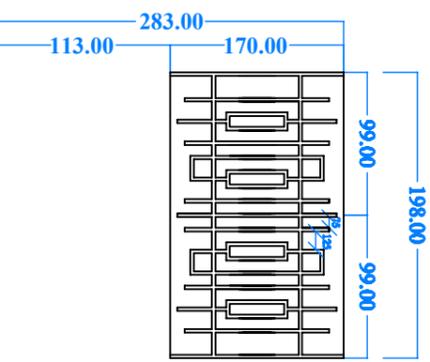


كثيئة رقم 8
العدد 3

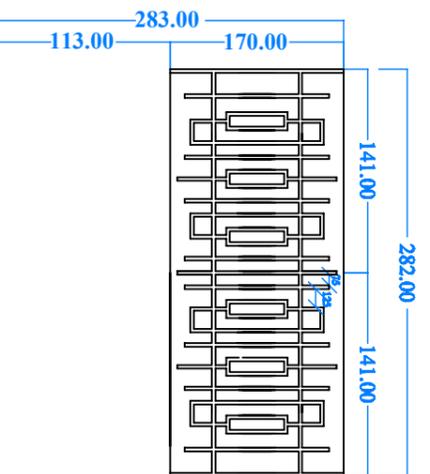


كثيئة رقم 9
العدد 2

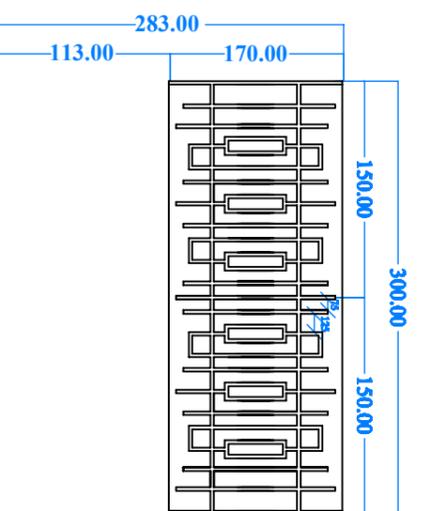

كثيئة رقم 10
العدد 5

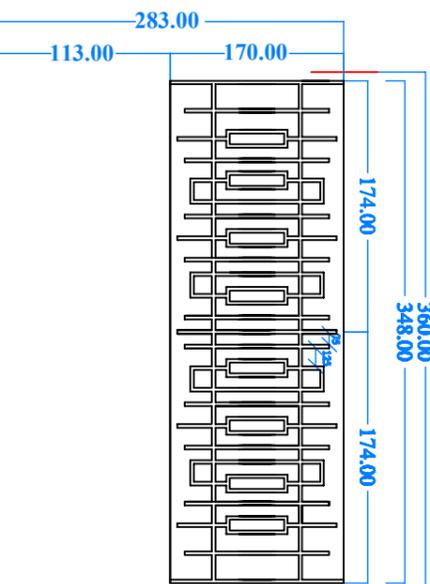


كثيئة رقم 11
العدد 2

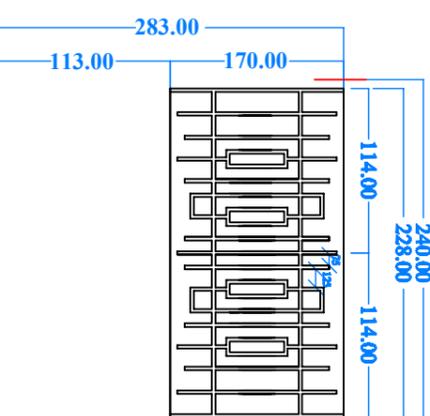

كثيئة رقم 12
العدد 3

Drawing Title		Drawing No.	
Windows and security bars schedule		AR/28	
DATE	INT	DATE	INT
INSTITUTE OF PLANNING & CONSTRUCTION NATIONAL CENTRAL FOR ENVIRONMENTAL CONSULTANCY Job Architect Engineer: FATMA I. EDAMI secondary school 18 classrooms			
SCALE	DATE	DRAWING	CHECKED
1/10			

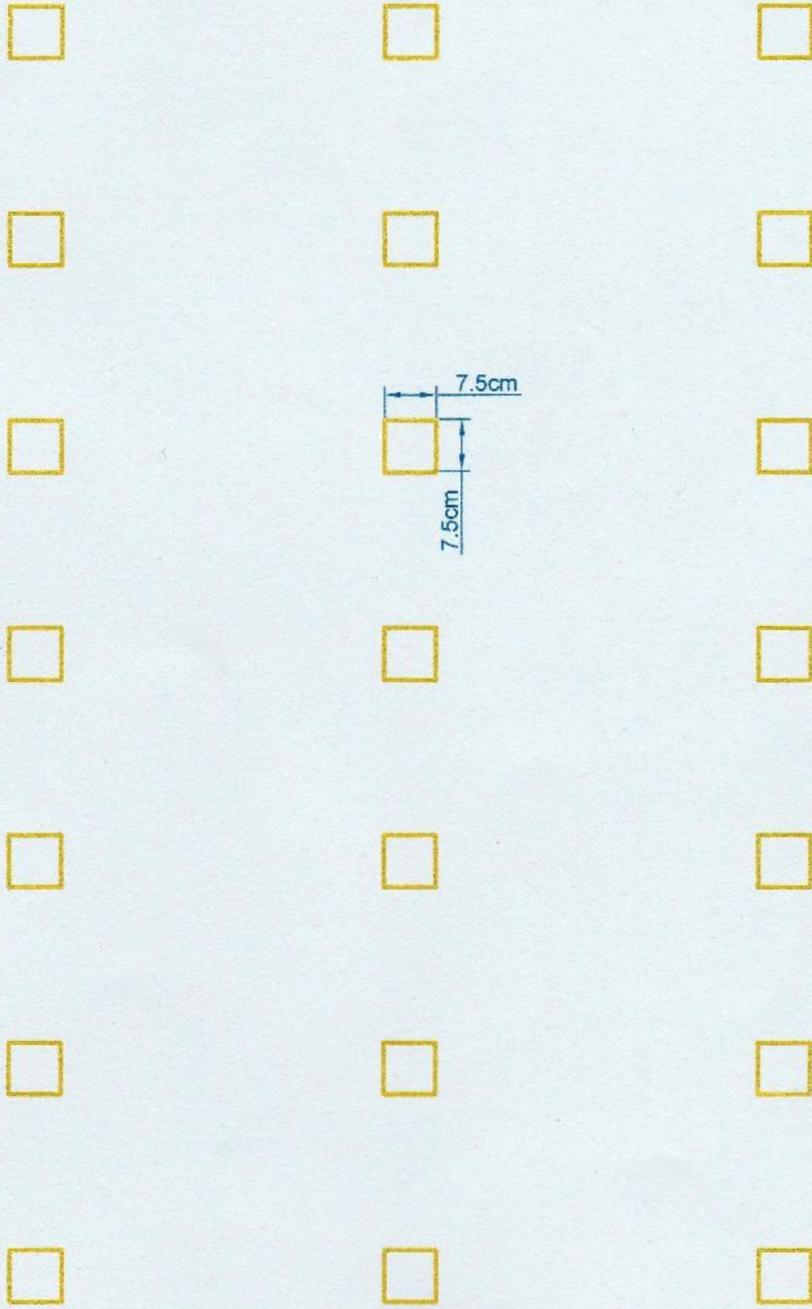

مخطط توضيحي للمسقف