


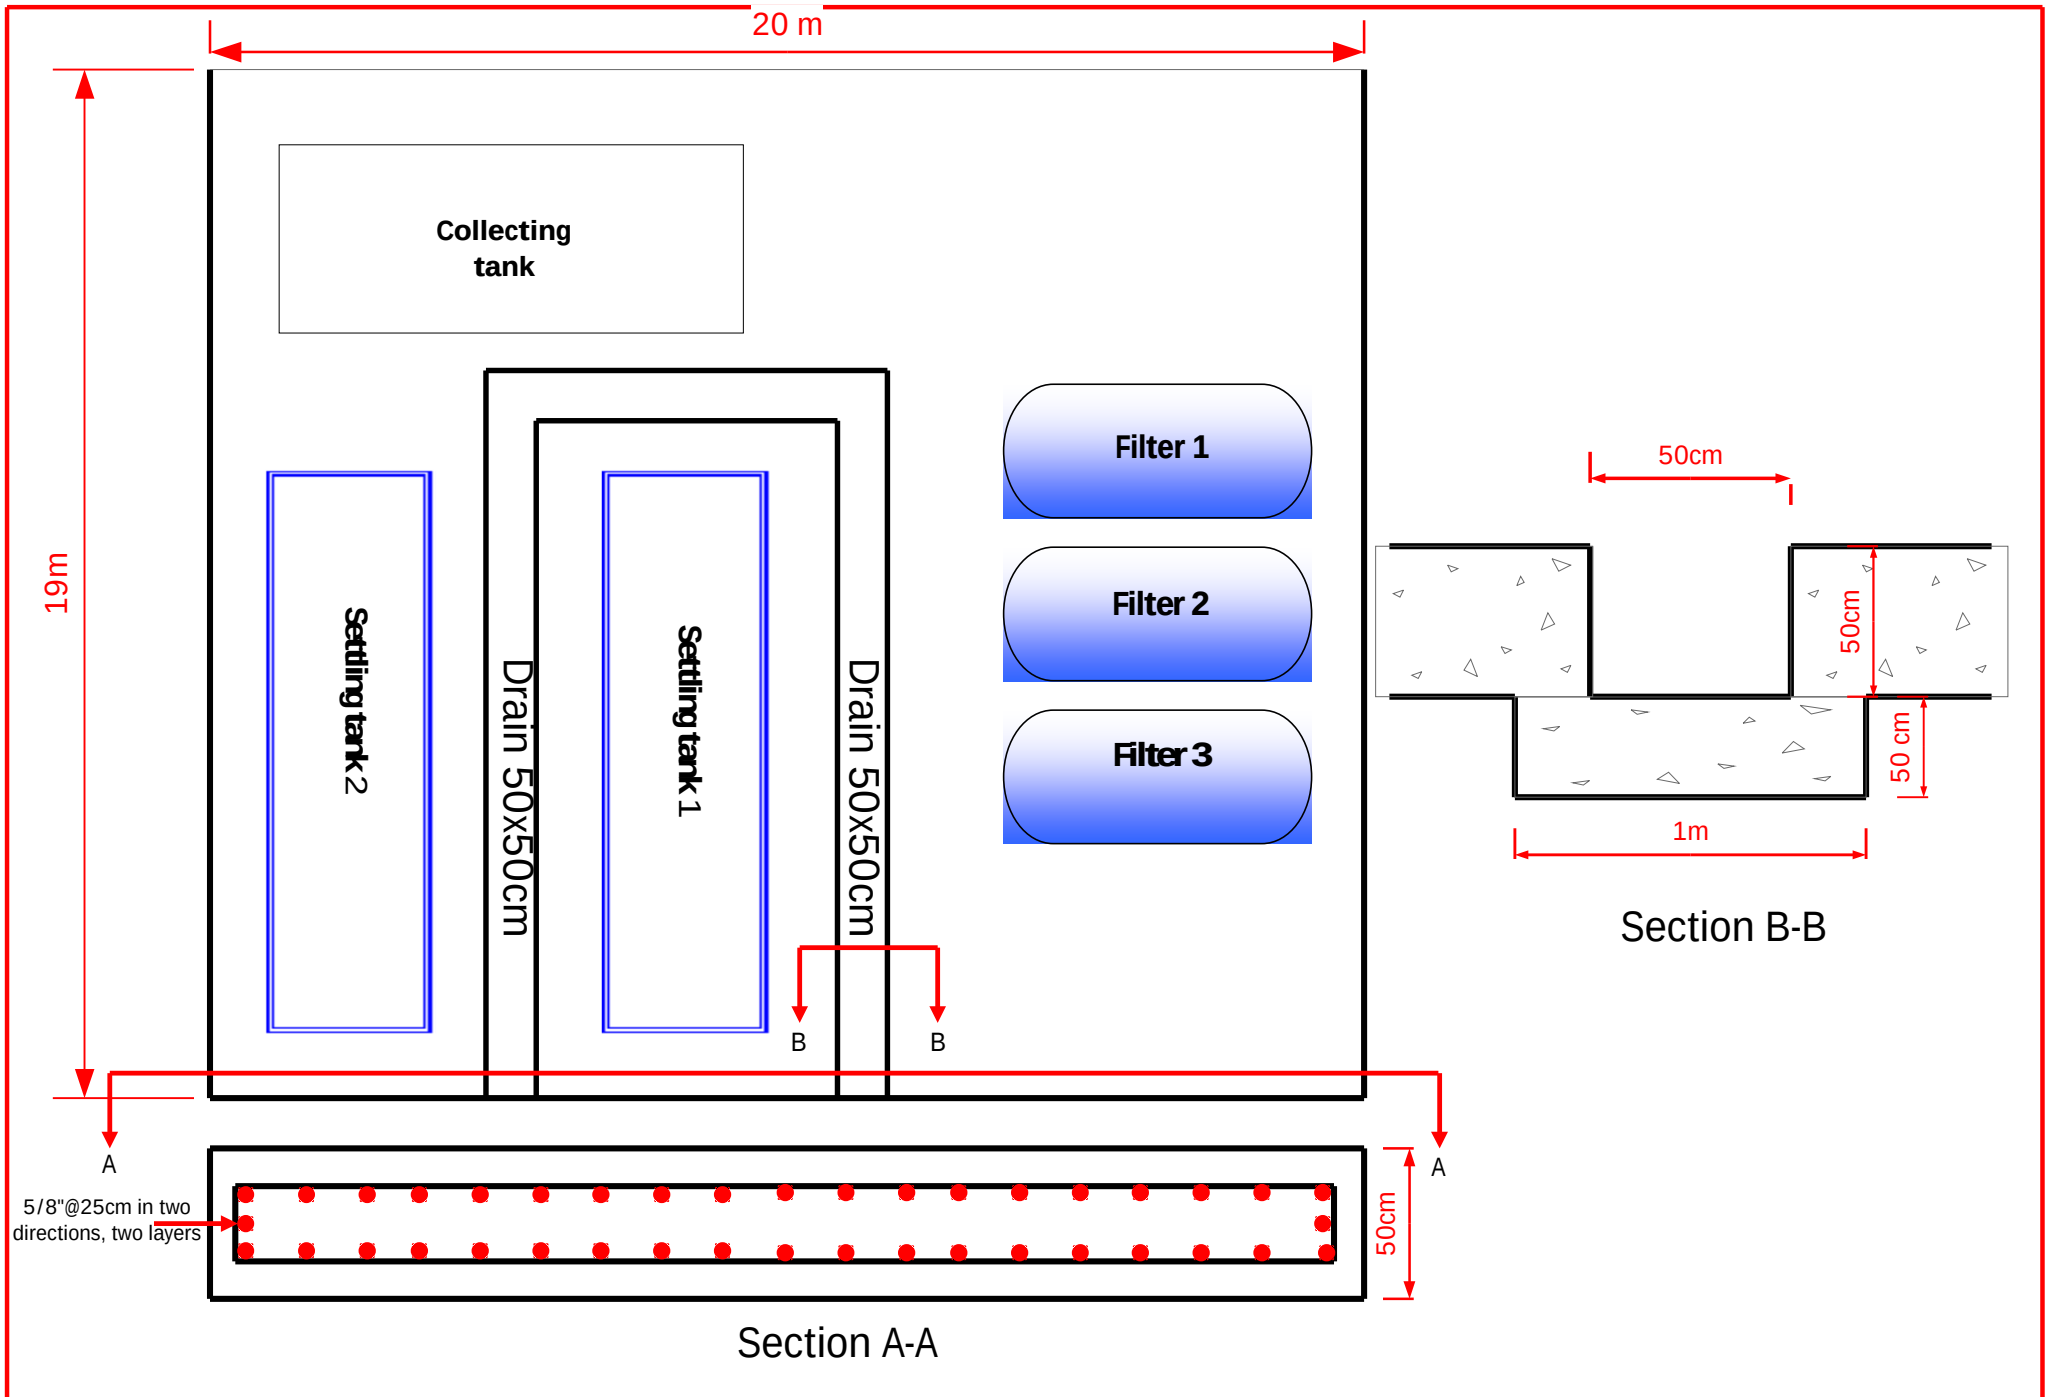


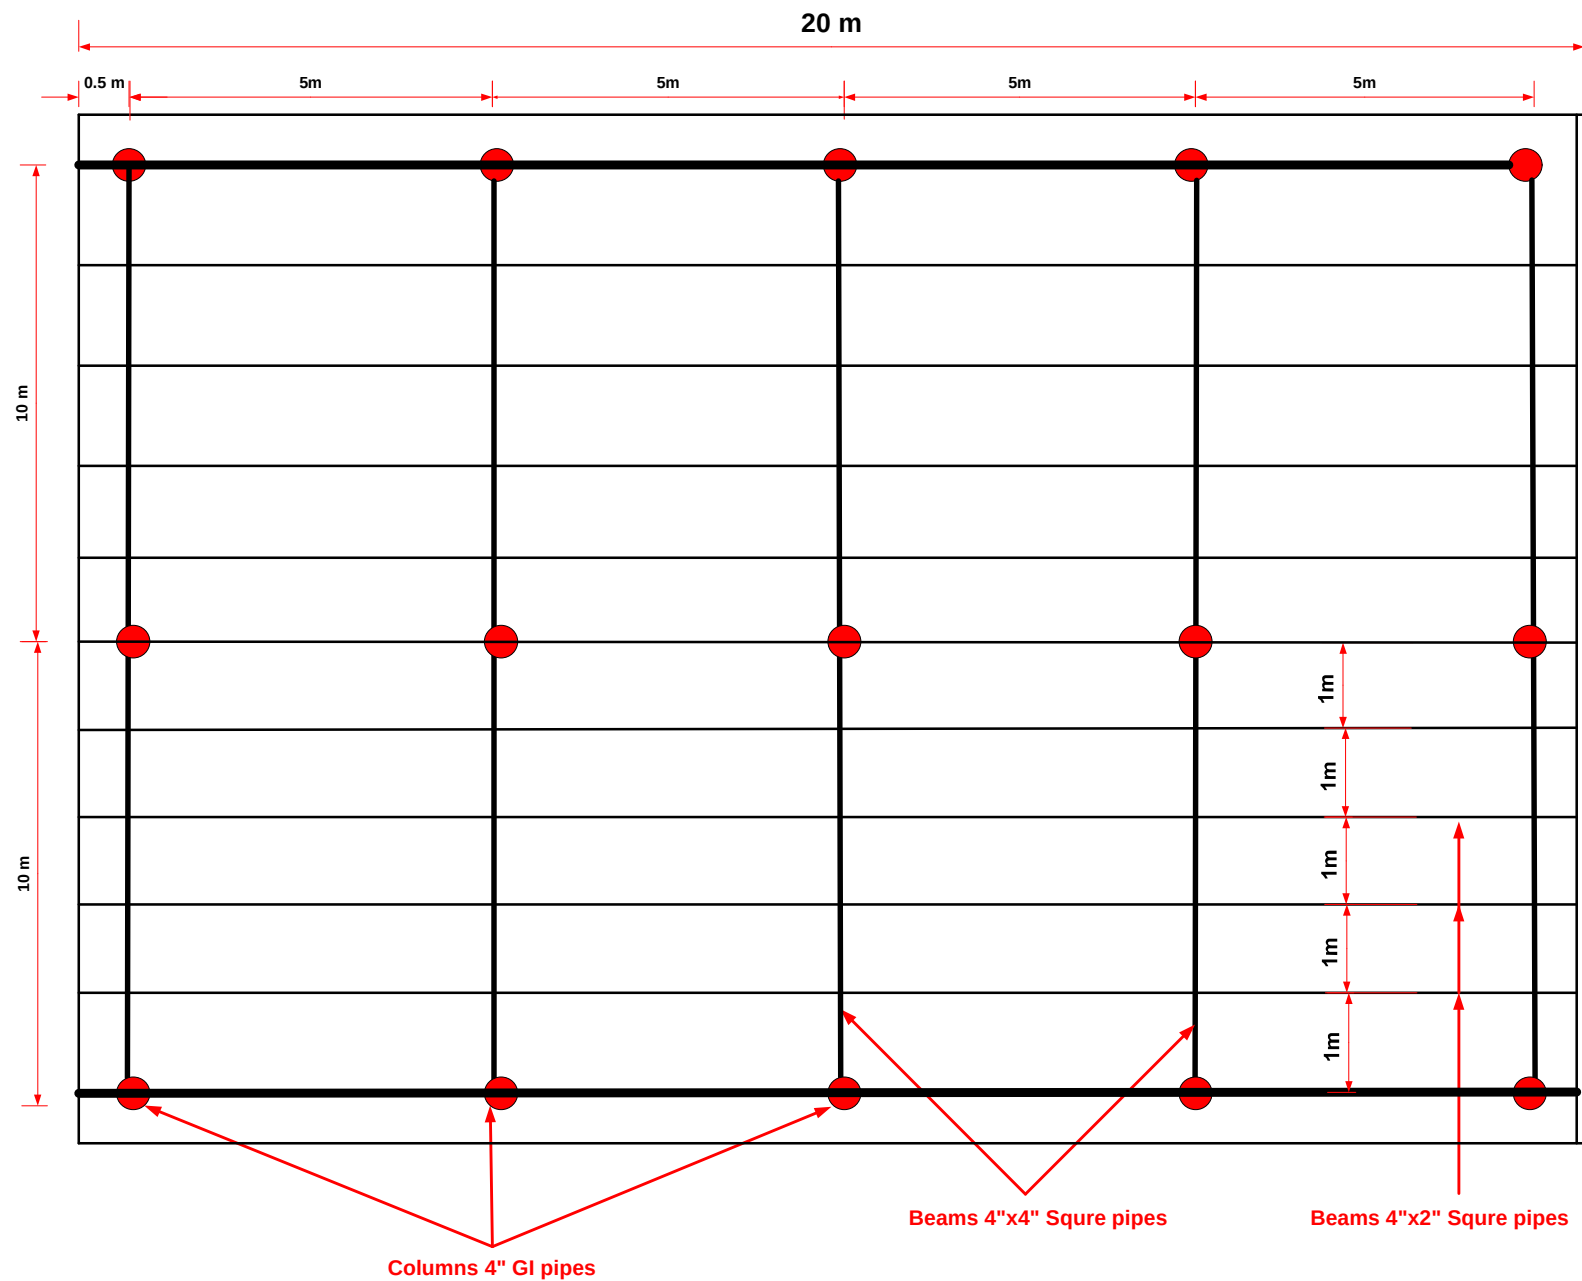

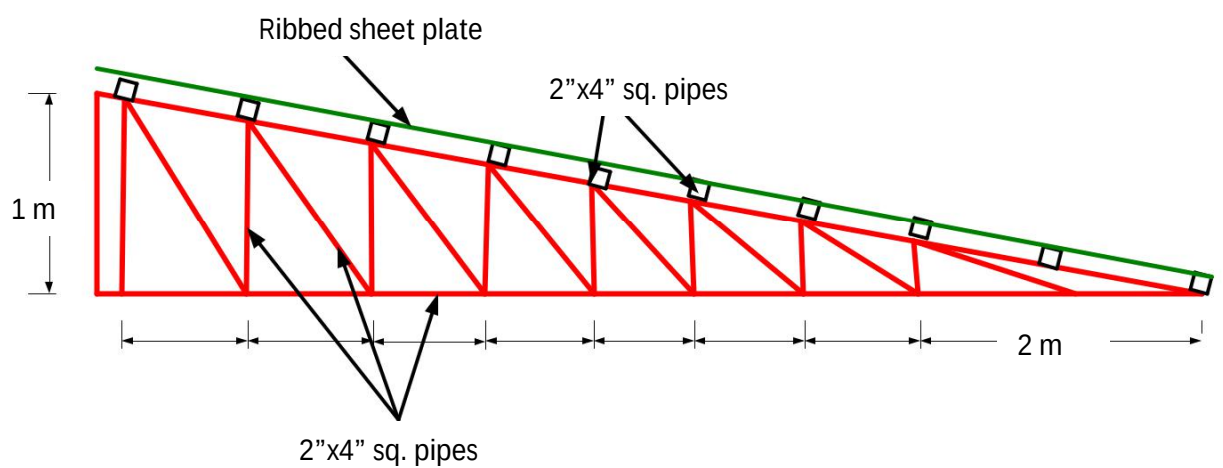

Shed structure plan

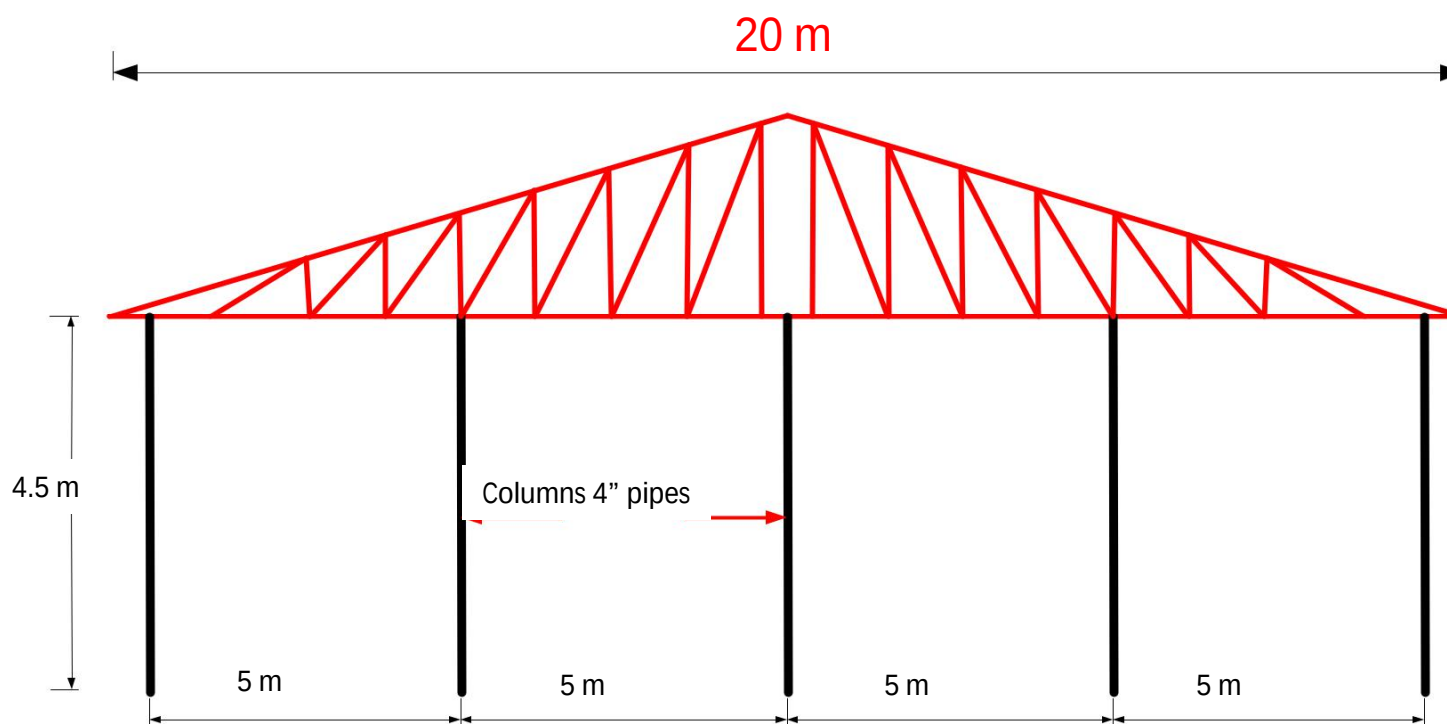

Shed Details

