


WINDOW SCHEDULE		
REF #	WIDTH	HEIGHT
W1	1200mm	1200mm
W2	2400mm	1200mm
W3	1000mm	1200mm
W4	600mm	900mm
W5	2000mm	1200mm
W6	1200mm	1200mm

PLAN ON CONCEPT 2nd
LEVEL OFFICES

SCALE 1:100

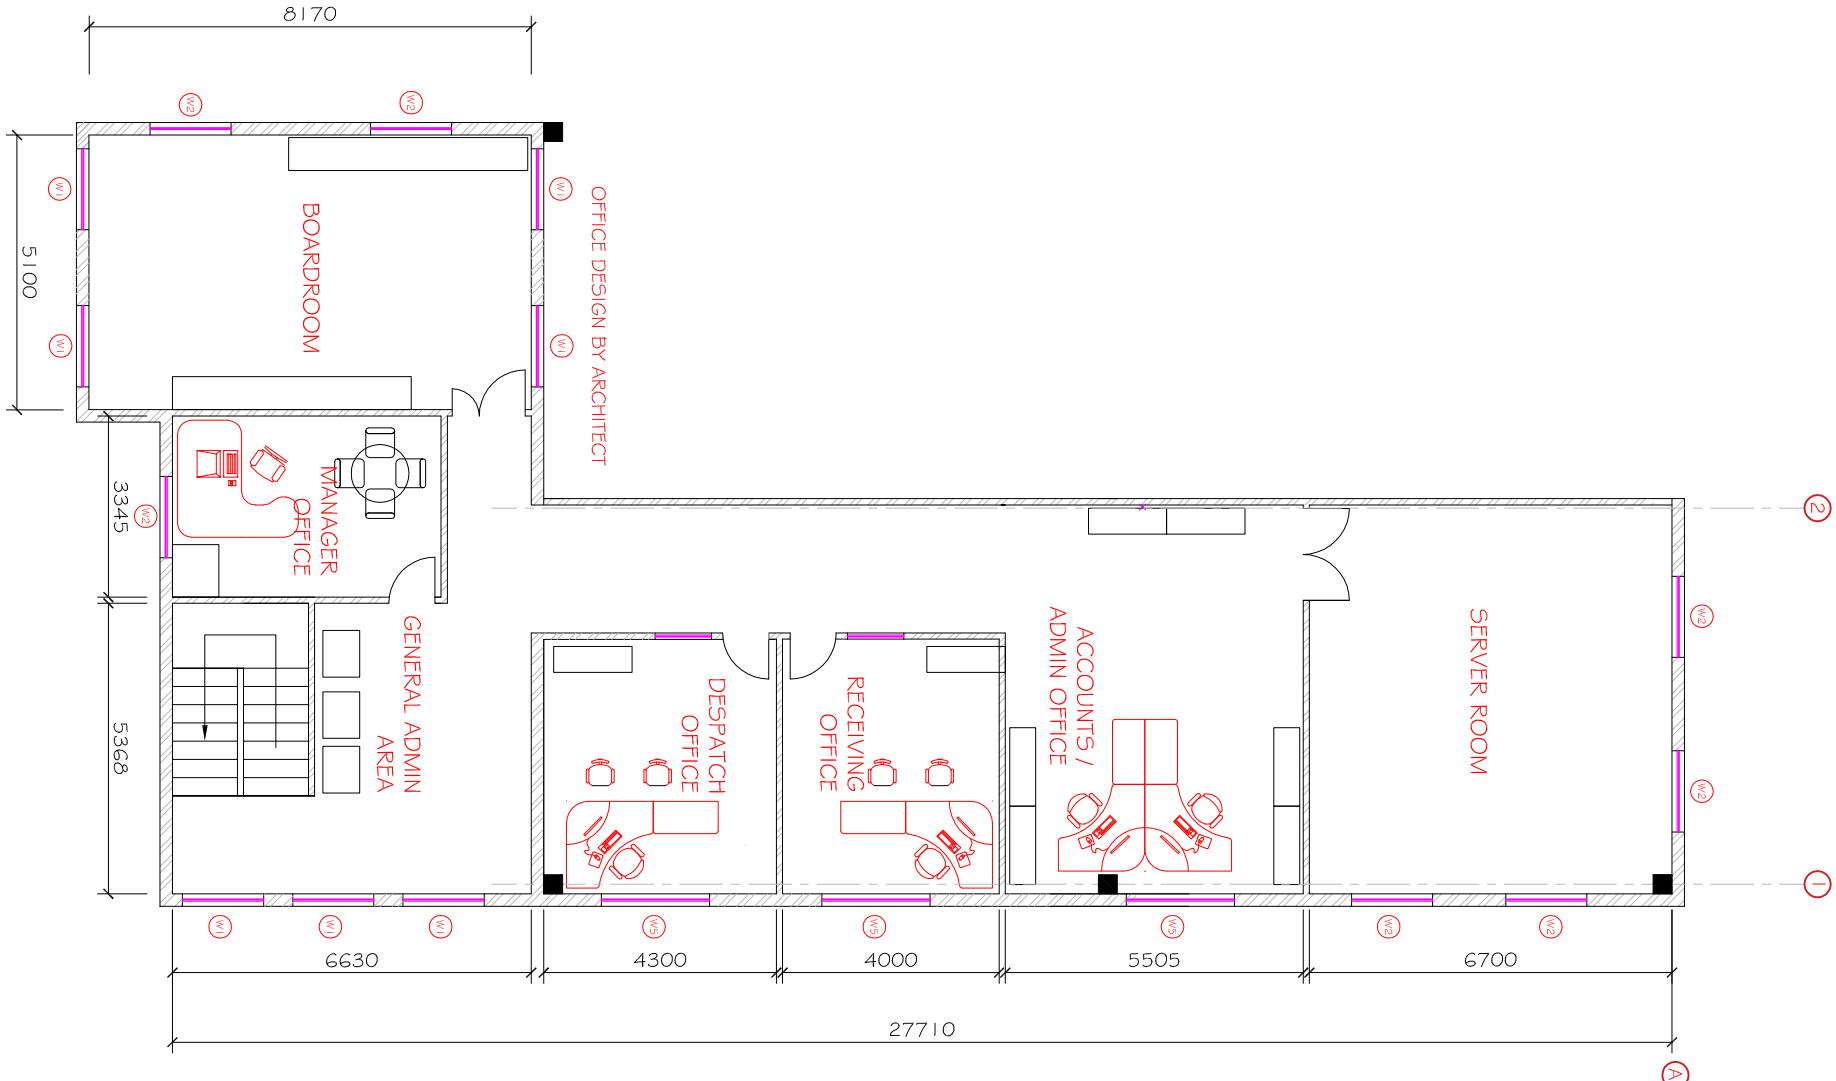

PLAN ON PROPOSED WAREHOUSE

SCALE 1:100



PROJECT:
MCL HUBS ZAMBIA

DRAWING TITLE:
WAREHOUSE PLAN - CHOMA

DRAWING NUMBER:
CH0-2-002

CLIENT:
MSL

UNDP

Specialist Warehouse Consultant

THE DRAWING AND ALL INFORMATION THEREIN REMAINS THE PROPERTY OF THE SPECIALIST WAREHOUSE CONSULTANT. COPYRIGHT RESERVED.

SCALE: 1:200

REVISION: B

DATE: OCT 2016

WINDOW SCHEDULES SHOWN

INITIAL DESIGN FOR DISCUSSION PURPOSES

REVISION DESCRIPTION

14/02/2017 U/G

09/12/2016 U/G

09/01/16 U/G