


drawing no.3

SEC.A-A

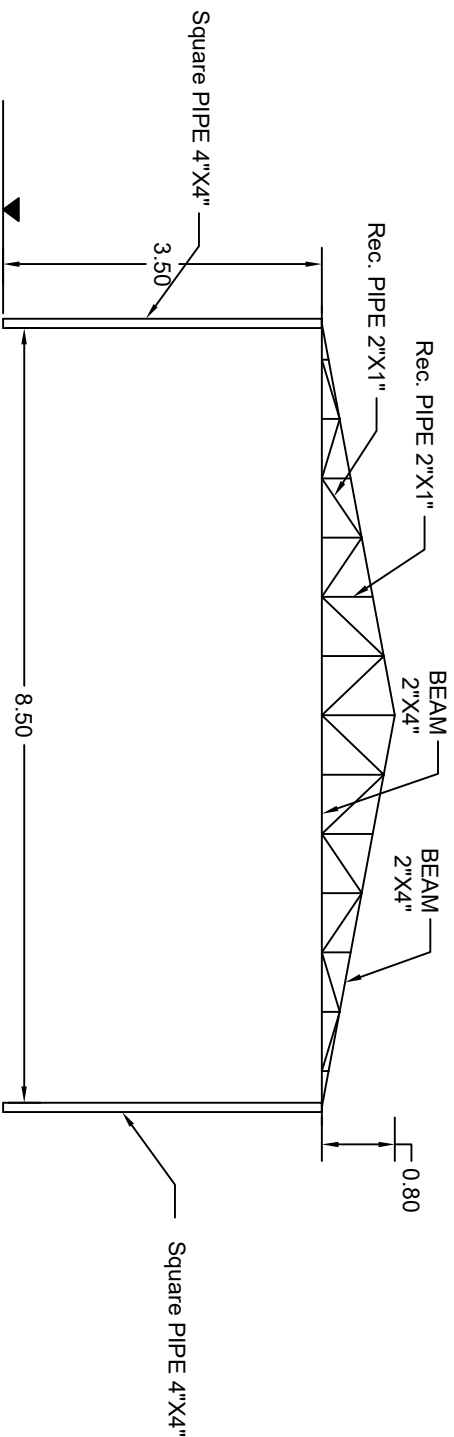

SEC.B-B

UNDP	
Project	
ALSAHROON W.T.P. - MOSUL-IRAQ	
Drawing Title	
Sections for metallic shed	
Design Sheet No.	0 0 0 0 0 0 1 1 1
Design Sheet Classification	structure
DATE	SCALE
Drawn By	Ibrahim T.
Design By	Ibrahim T.
Checked	