




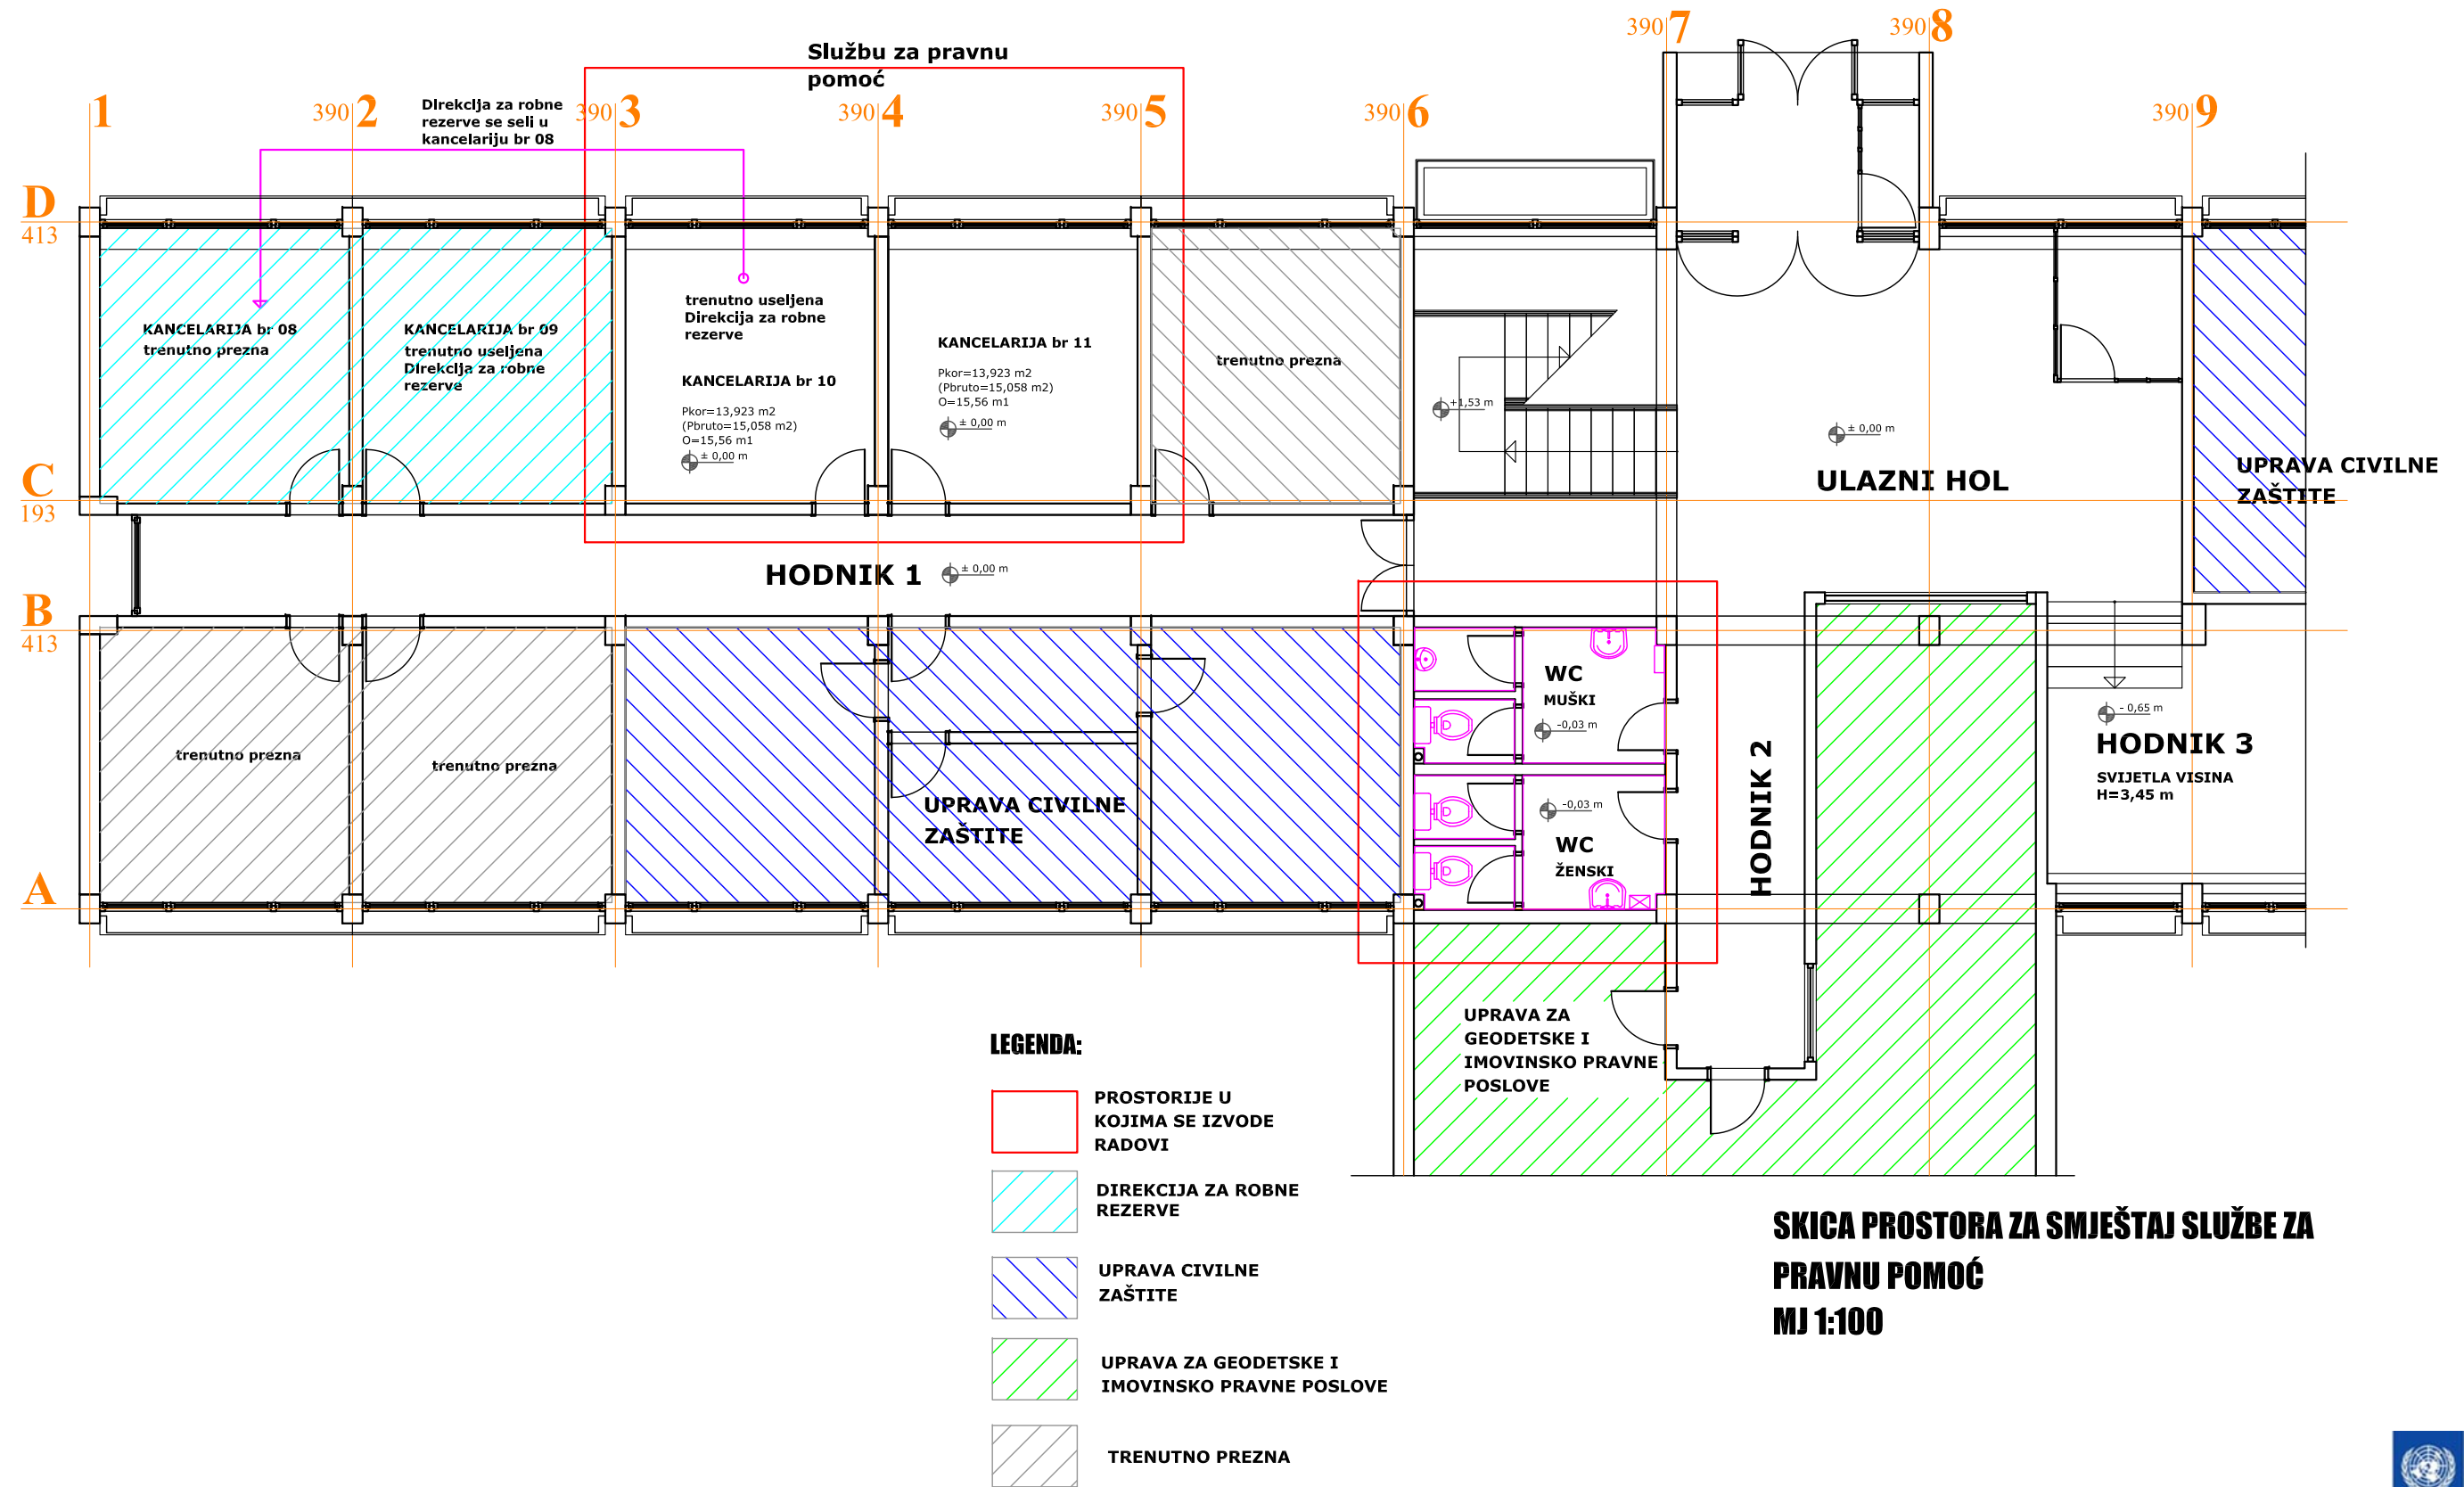

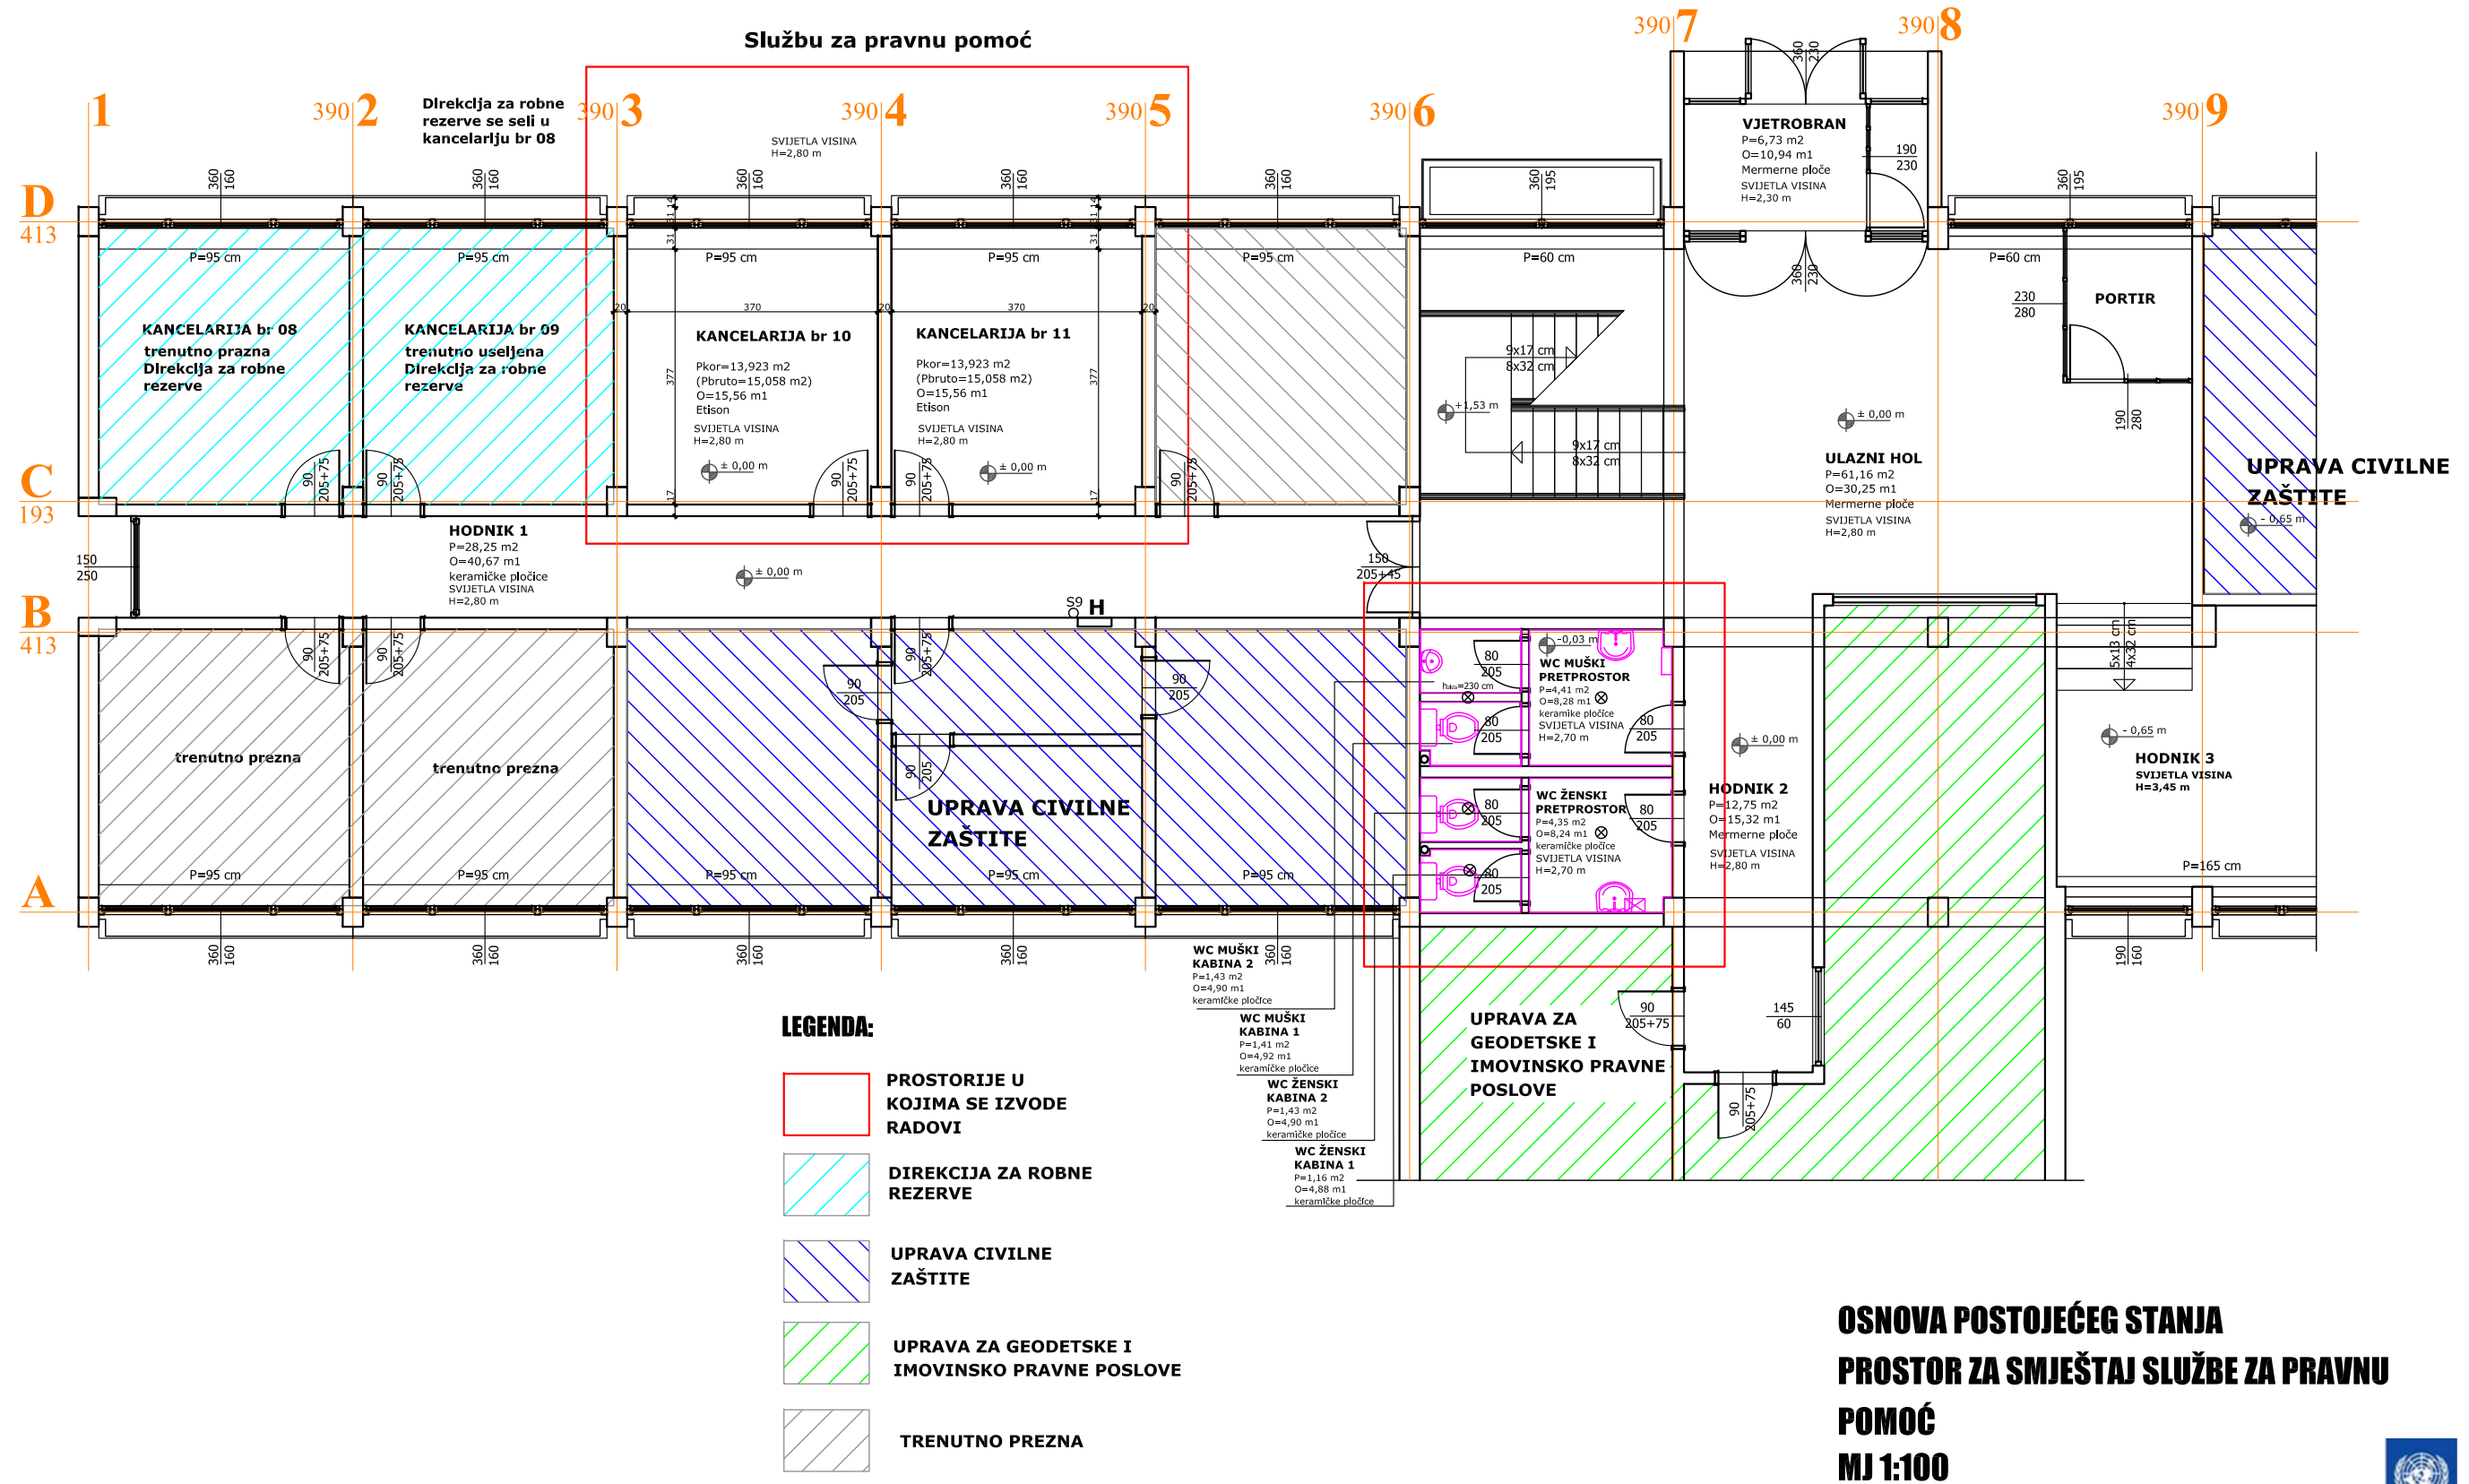

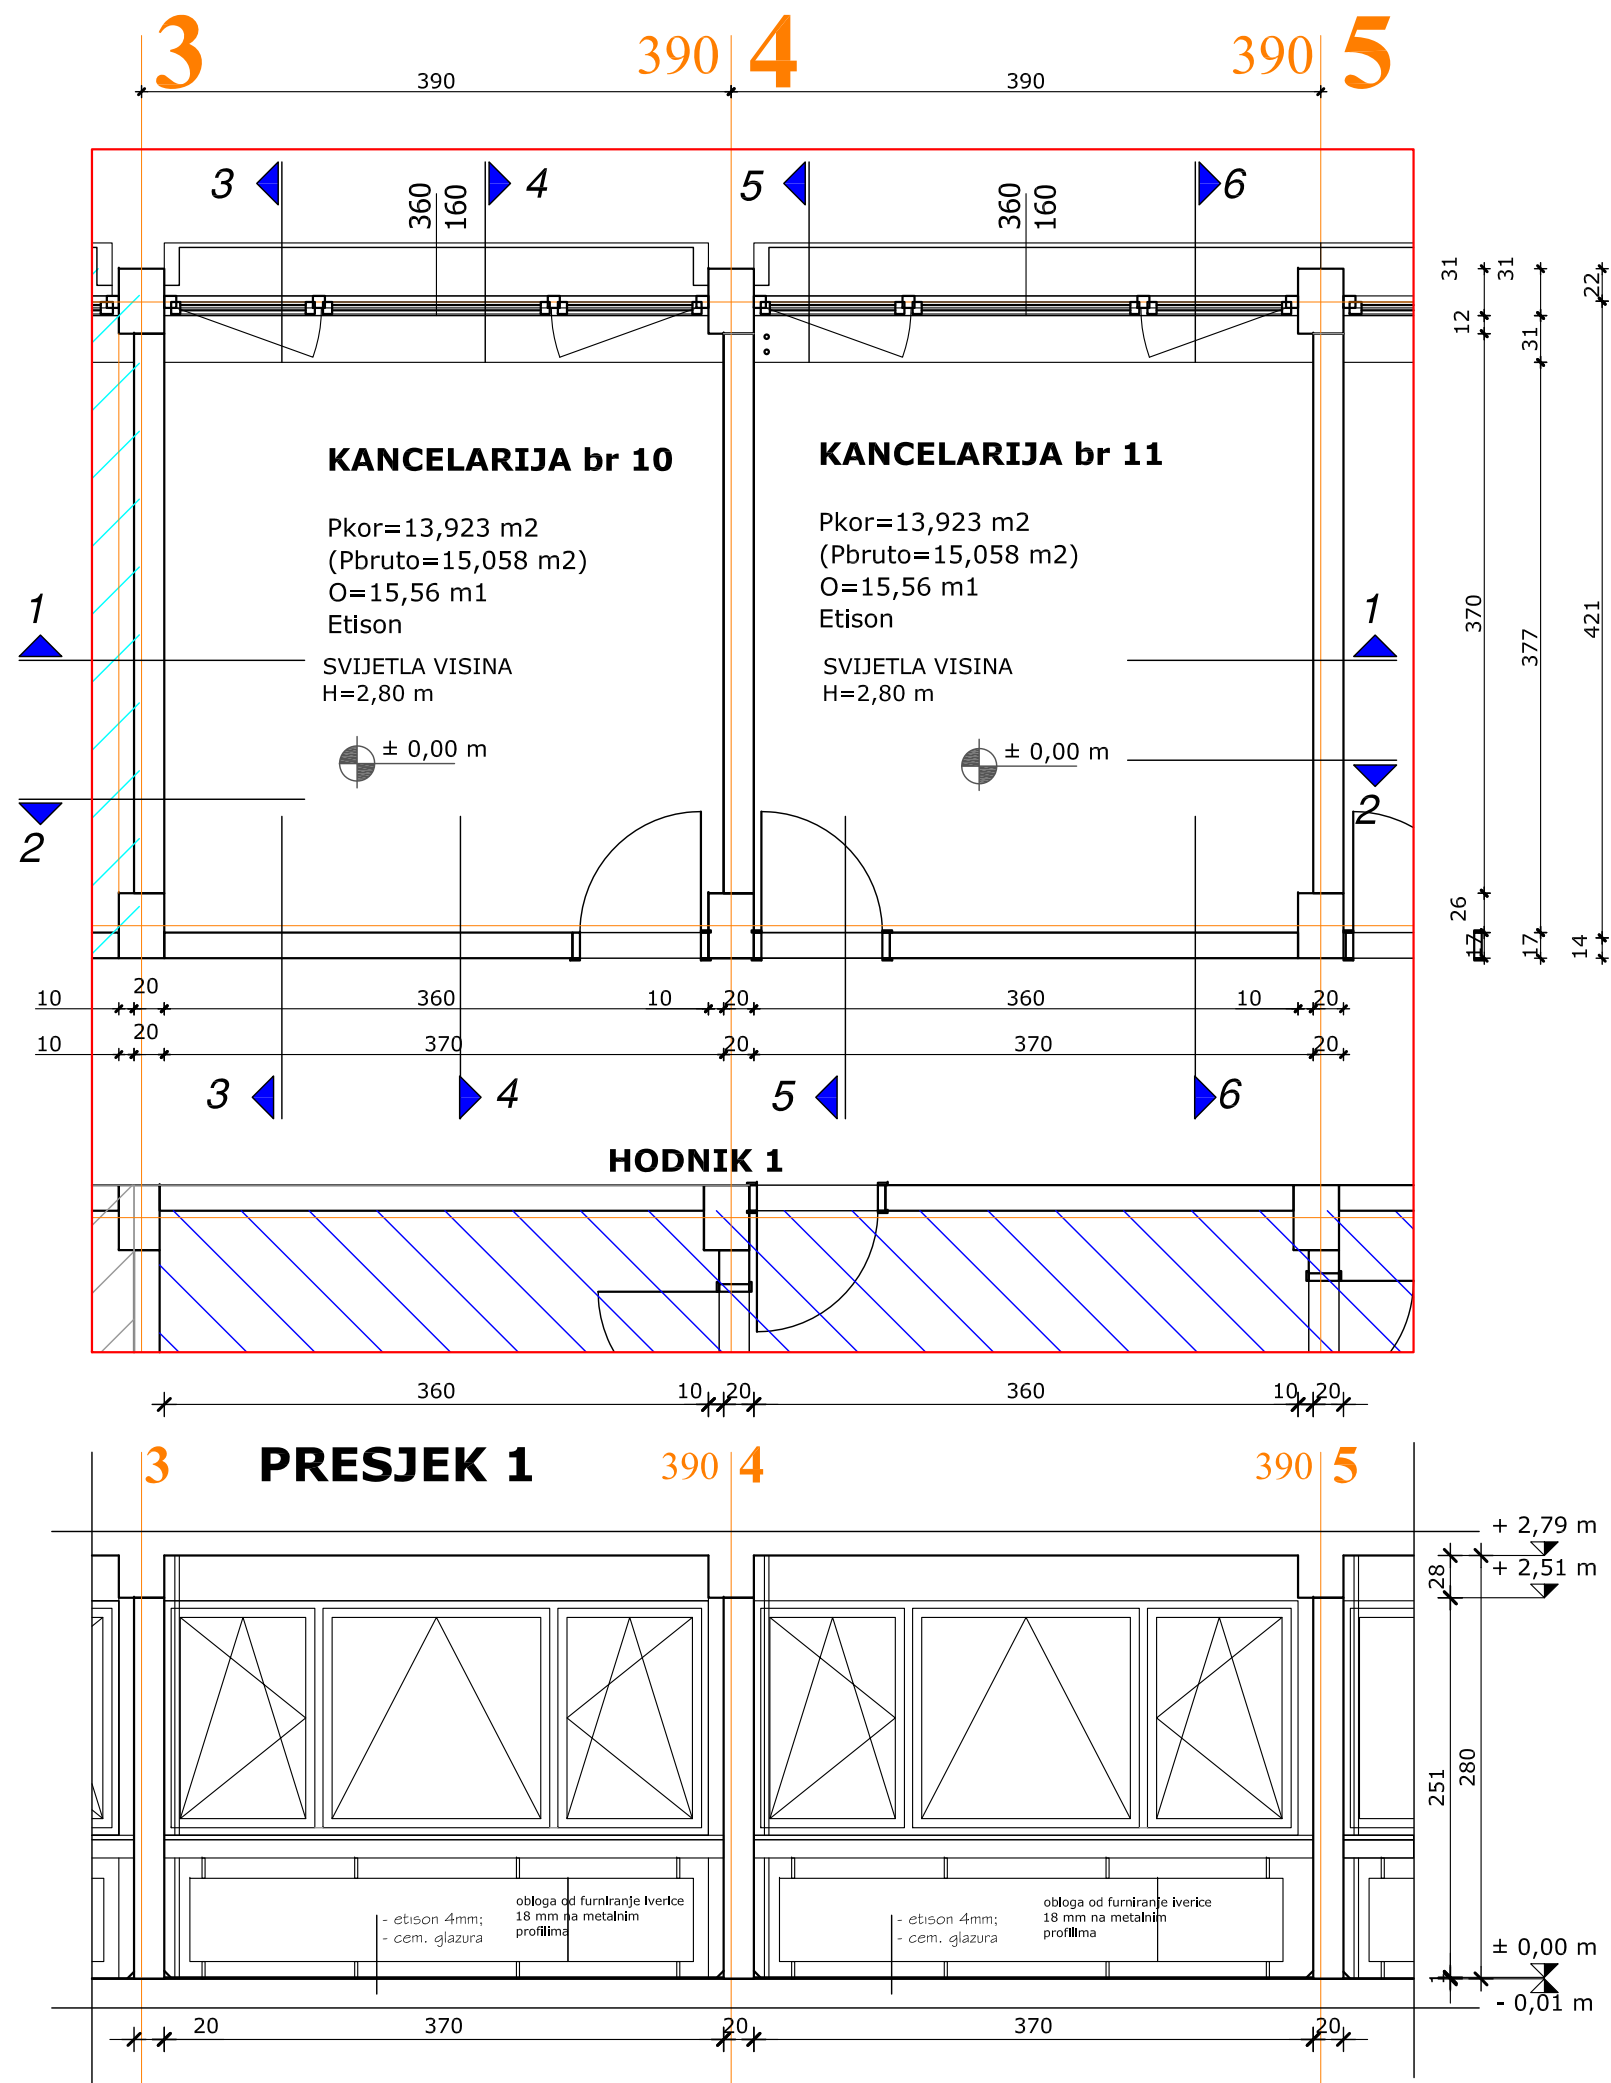

Službu za pravnu pomoć

POSTOJEĆE STANJE
KANCELARIJE br. 10 i 11
OSNOVA
PRESJEK 1
mj 1:50




POSTOJEĆE STANJE
KANCELARIJE br. 10 i 11
PRESJECI 2-6
mj 1:50

**WC MUŠKI
KABINA 2**

P=1,43 m²
O=4,90 m¹
keramičke pločice

**WC MUŠKI
KABINA 1**

P=1,41 m²
O=4,92 m¹
keramičke pločice

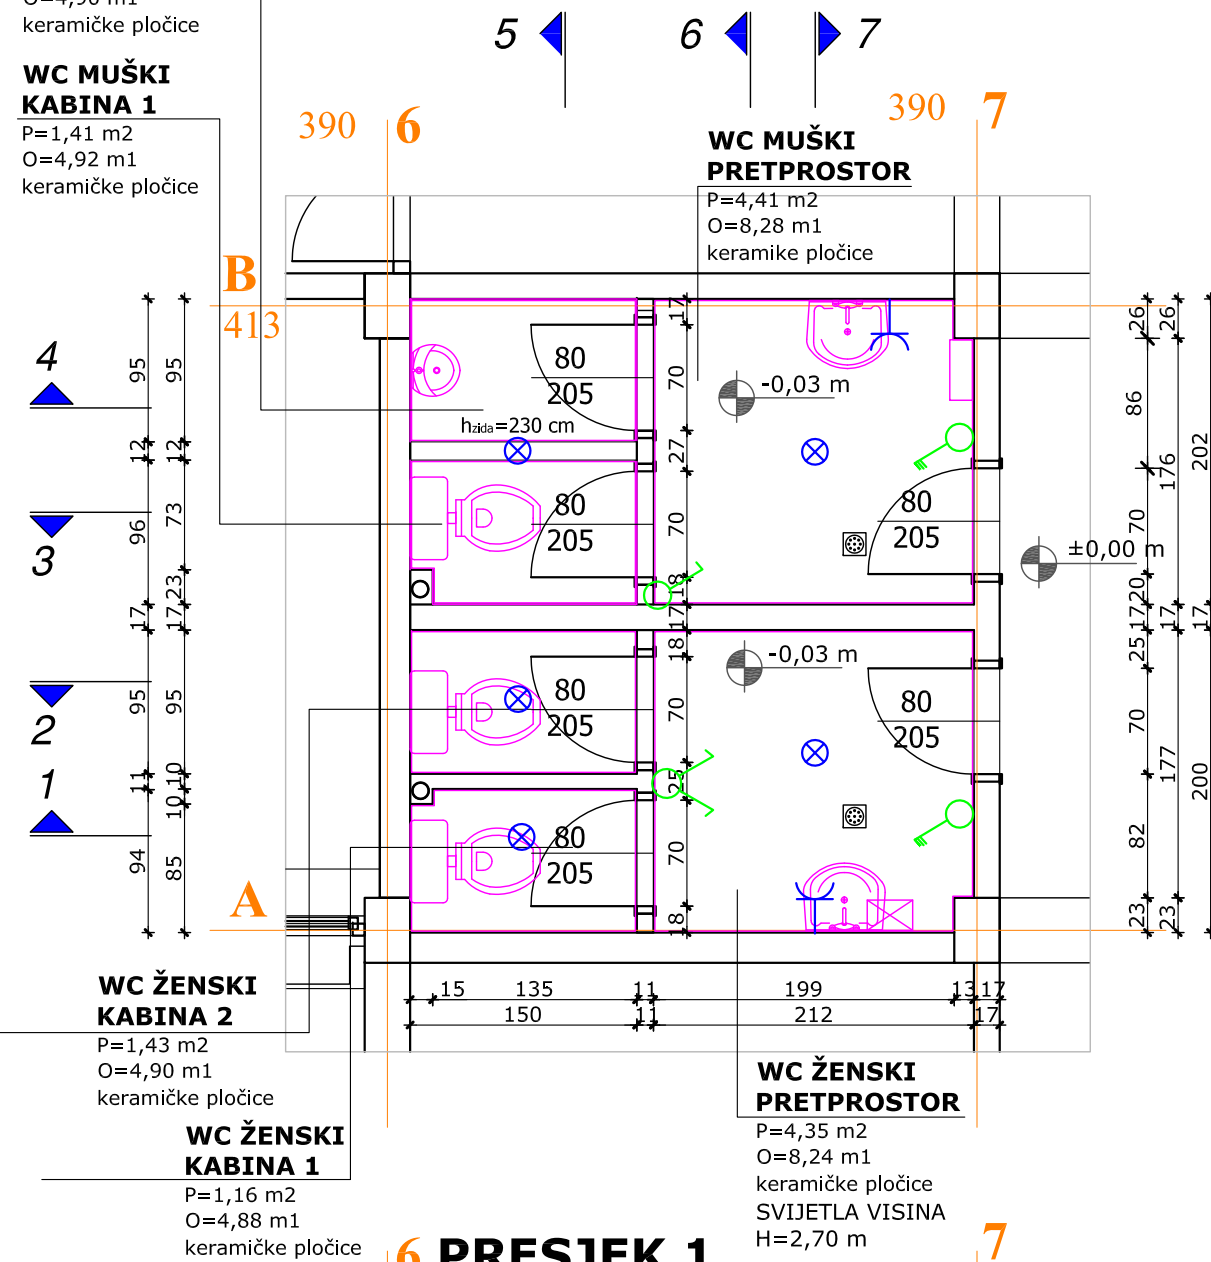



**WC ŽENSKI
KABINA 2**

P=1,43 m²
O=4,90 m¹
keramičke pločice

**WC ŽENSKI
KABINA 1**

P=1,16 m²
O=4,88 m¹
keramičke pločice


6 PRESJEK 1

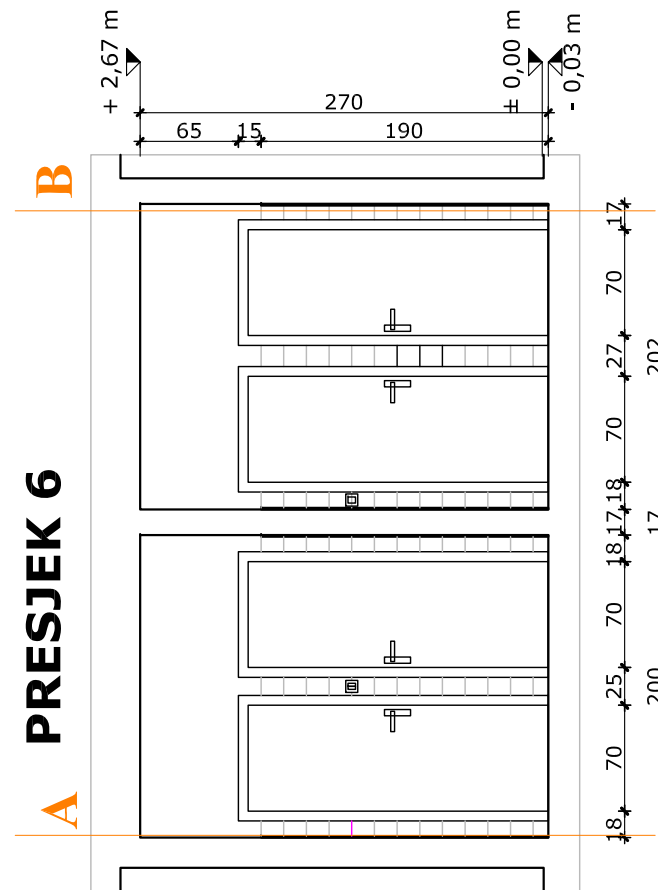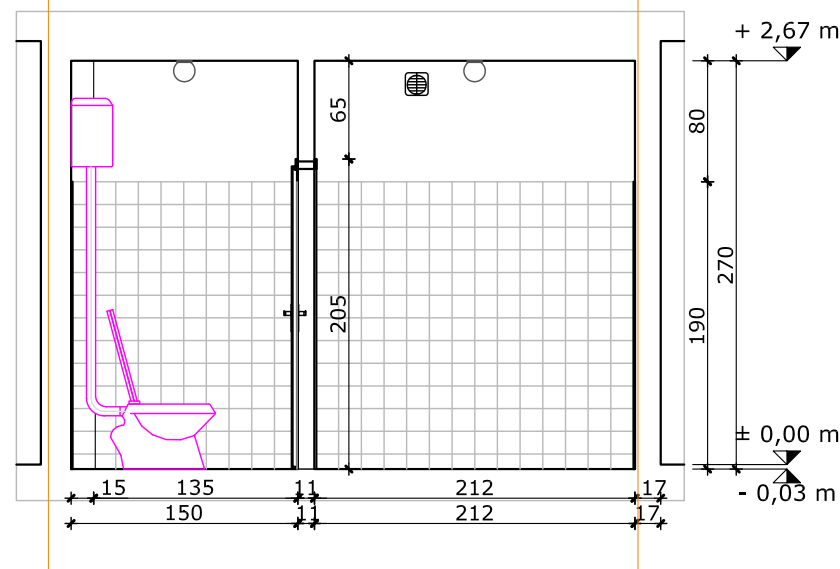

6 PRESJEK 6

LEGENDA:

-  Jednopolni serijski prekidač 10 A
-  Jednopolni obični prekidač 10 A
-  Monofazna vodotjesna utičnica 16A , 250V
-  Vodotjesna svjetiljka

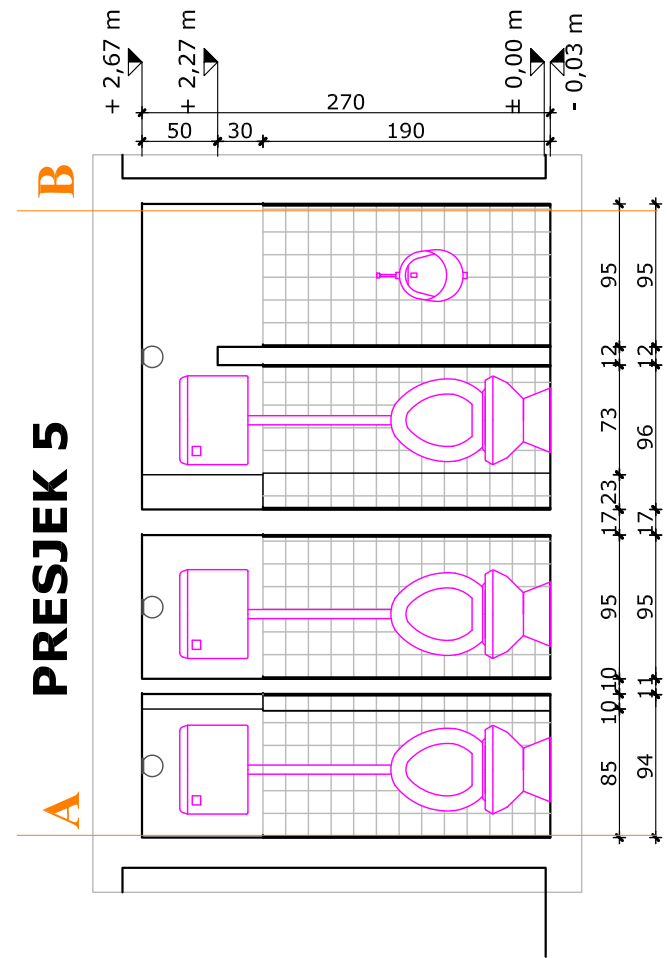

5 PRESJEK 5

Službu za pravnu pomoć

**POSTOJEĆE STANJE
WC ŽENSKI I MUŠKI
OSNOVA
PRESJEK 1, 5,
mj 1:50**

Službu za pravnu pomoć

POSTOJEĆE STANJE
WC ŽENSKI I MUŠKI
PRESJEK 2, 3, 4, 7
mj 1:50

