



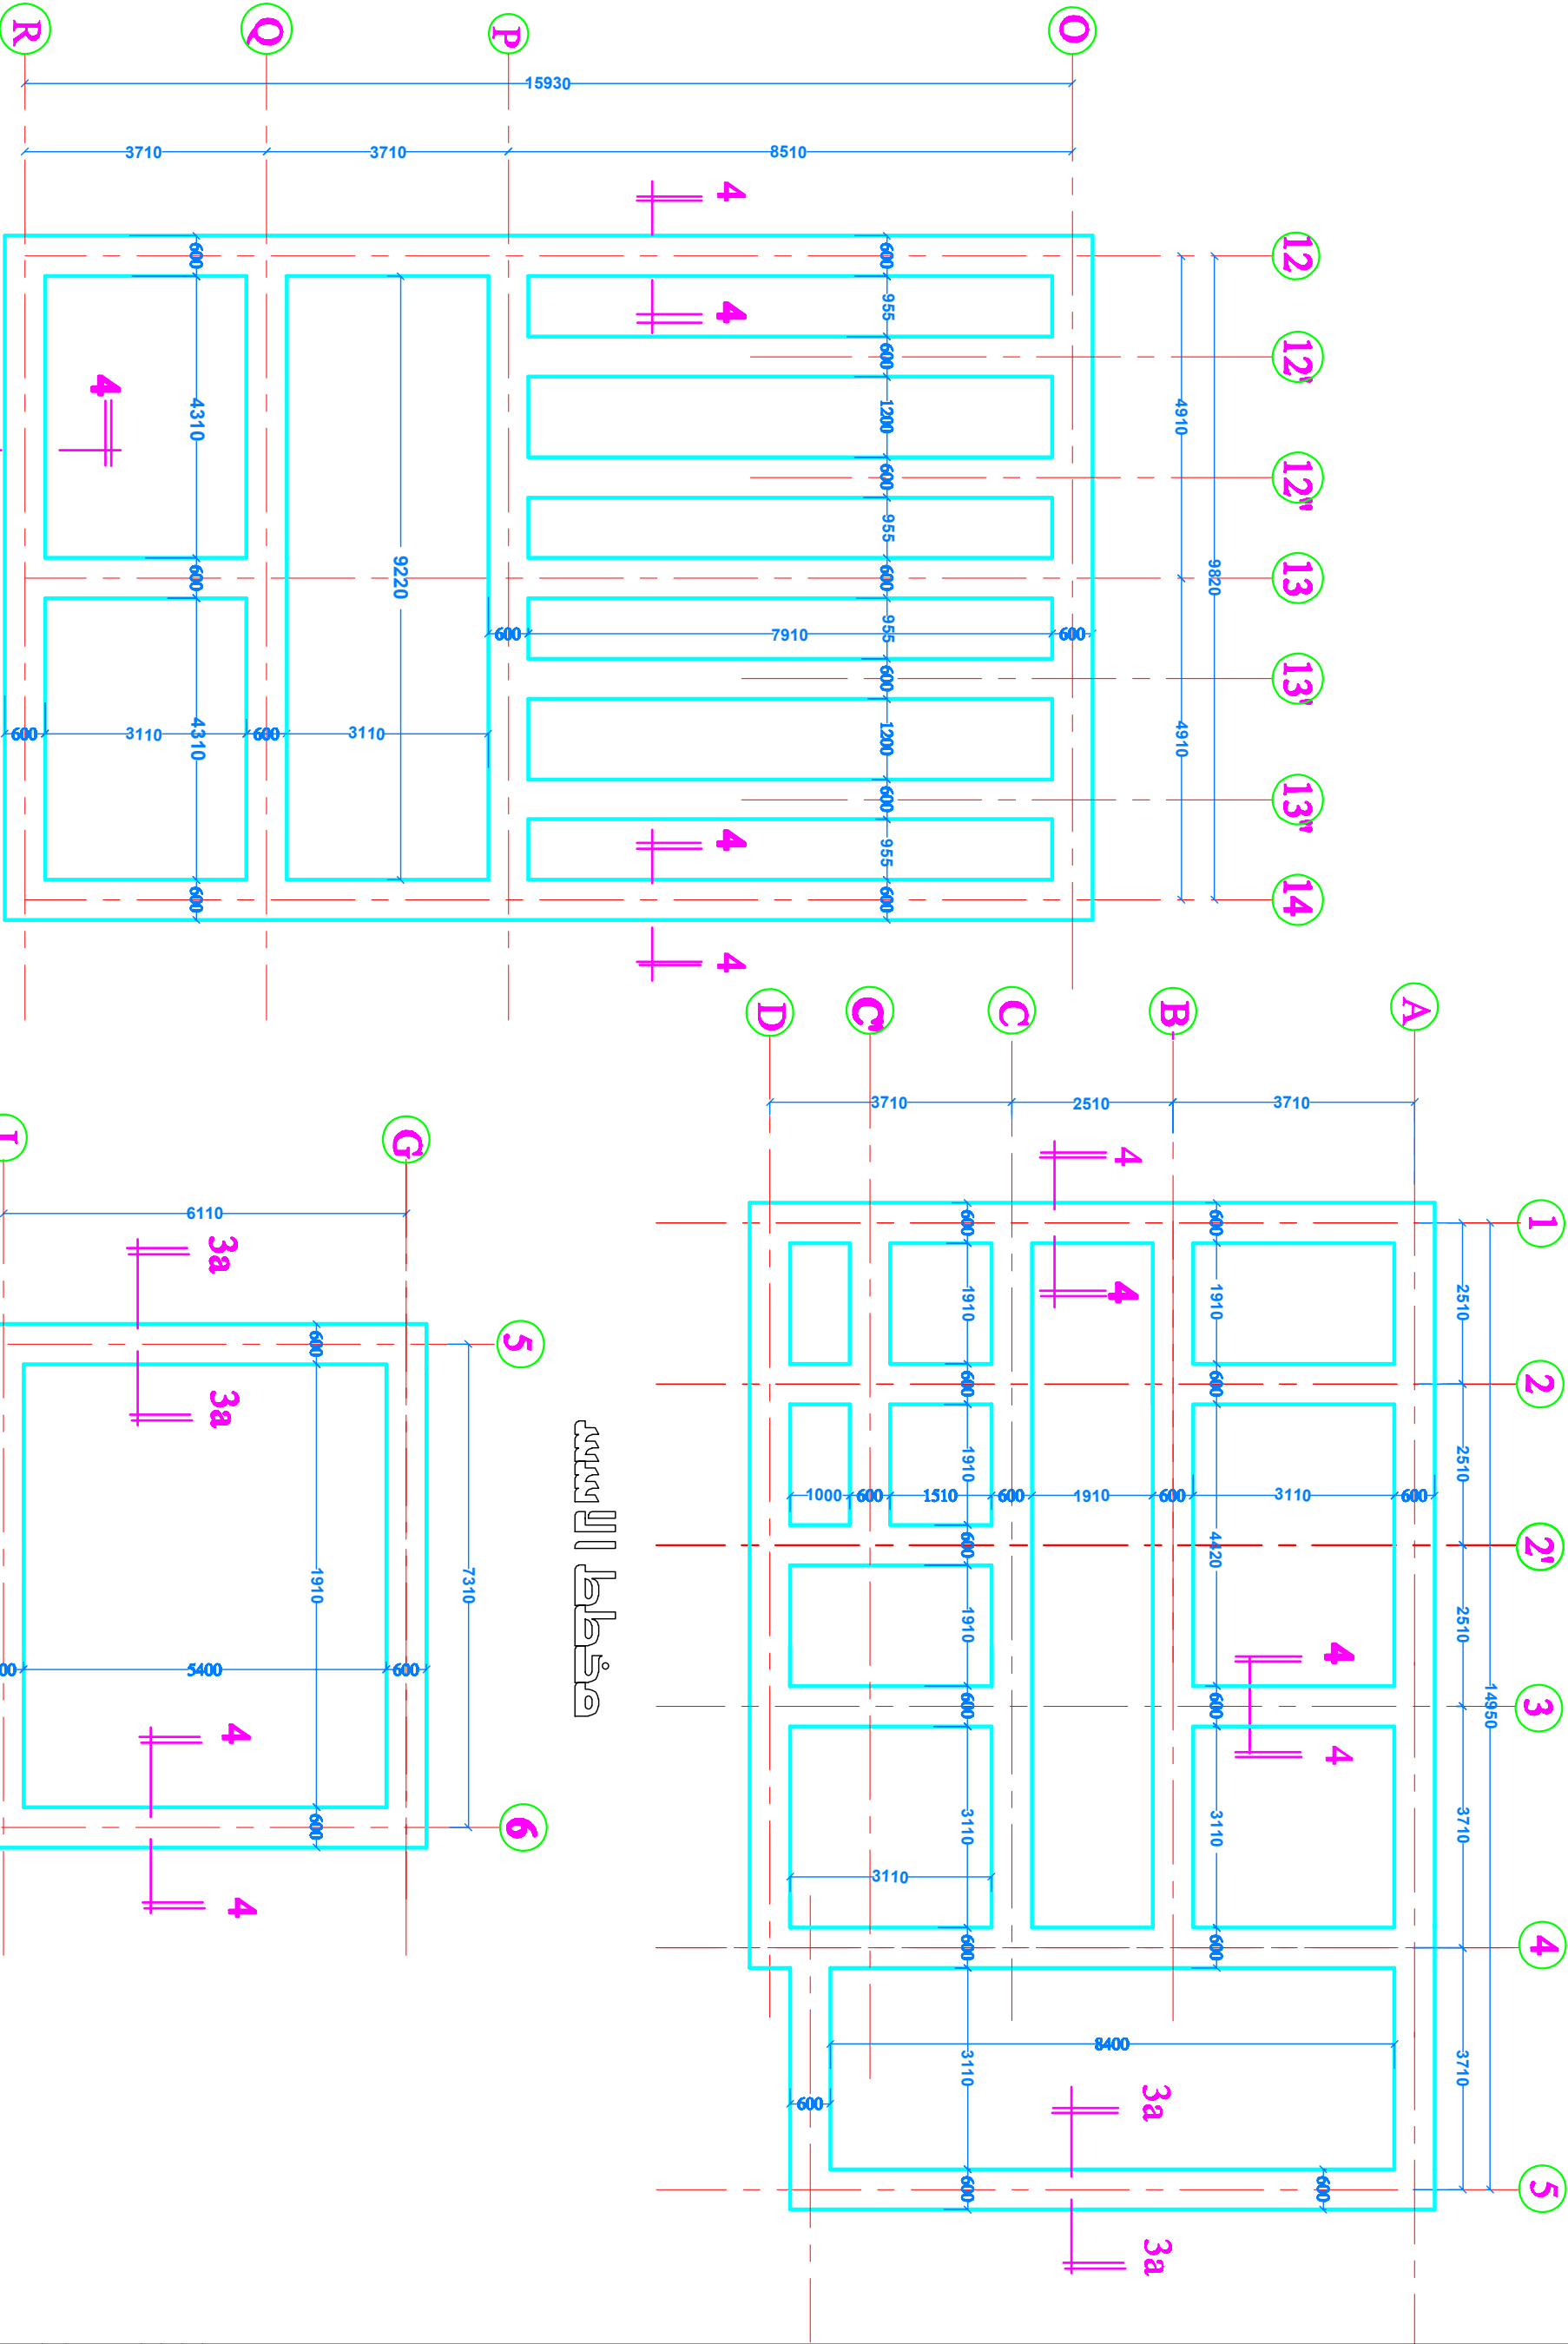




مخطط الأرض

مخطط الأرض

Project No.		ST/02	
Client		Ministry of Housing & Construction National Center for Engineering Consultancy	
Project Title		Waleed K. Al-Moulee	
Date		2023/05/01	
Drawn By		Waleed K. Al-Moulee	
Checked By		Waleed K. Al-Moulee	
Date		2023/05/01	
Project No.		ST/02	
Client		Ministry of Housing & Construction National Center for Engineering Consultancy	
Project Title		Waleed K. Al-Moulee	
Date		2023/05/01	
Drawn By		Waleed K. Al-Moulee	
Checked By		Waleed K. Al-Moulee	
Date		2023/05/01	

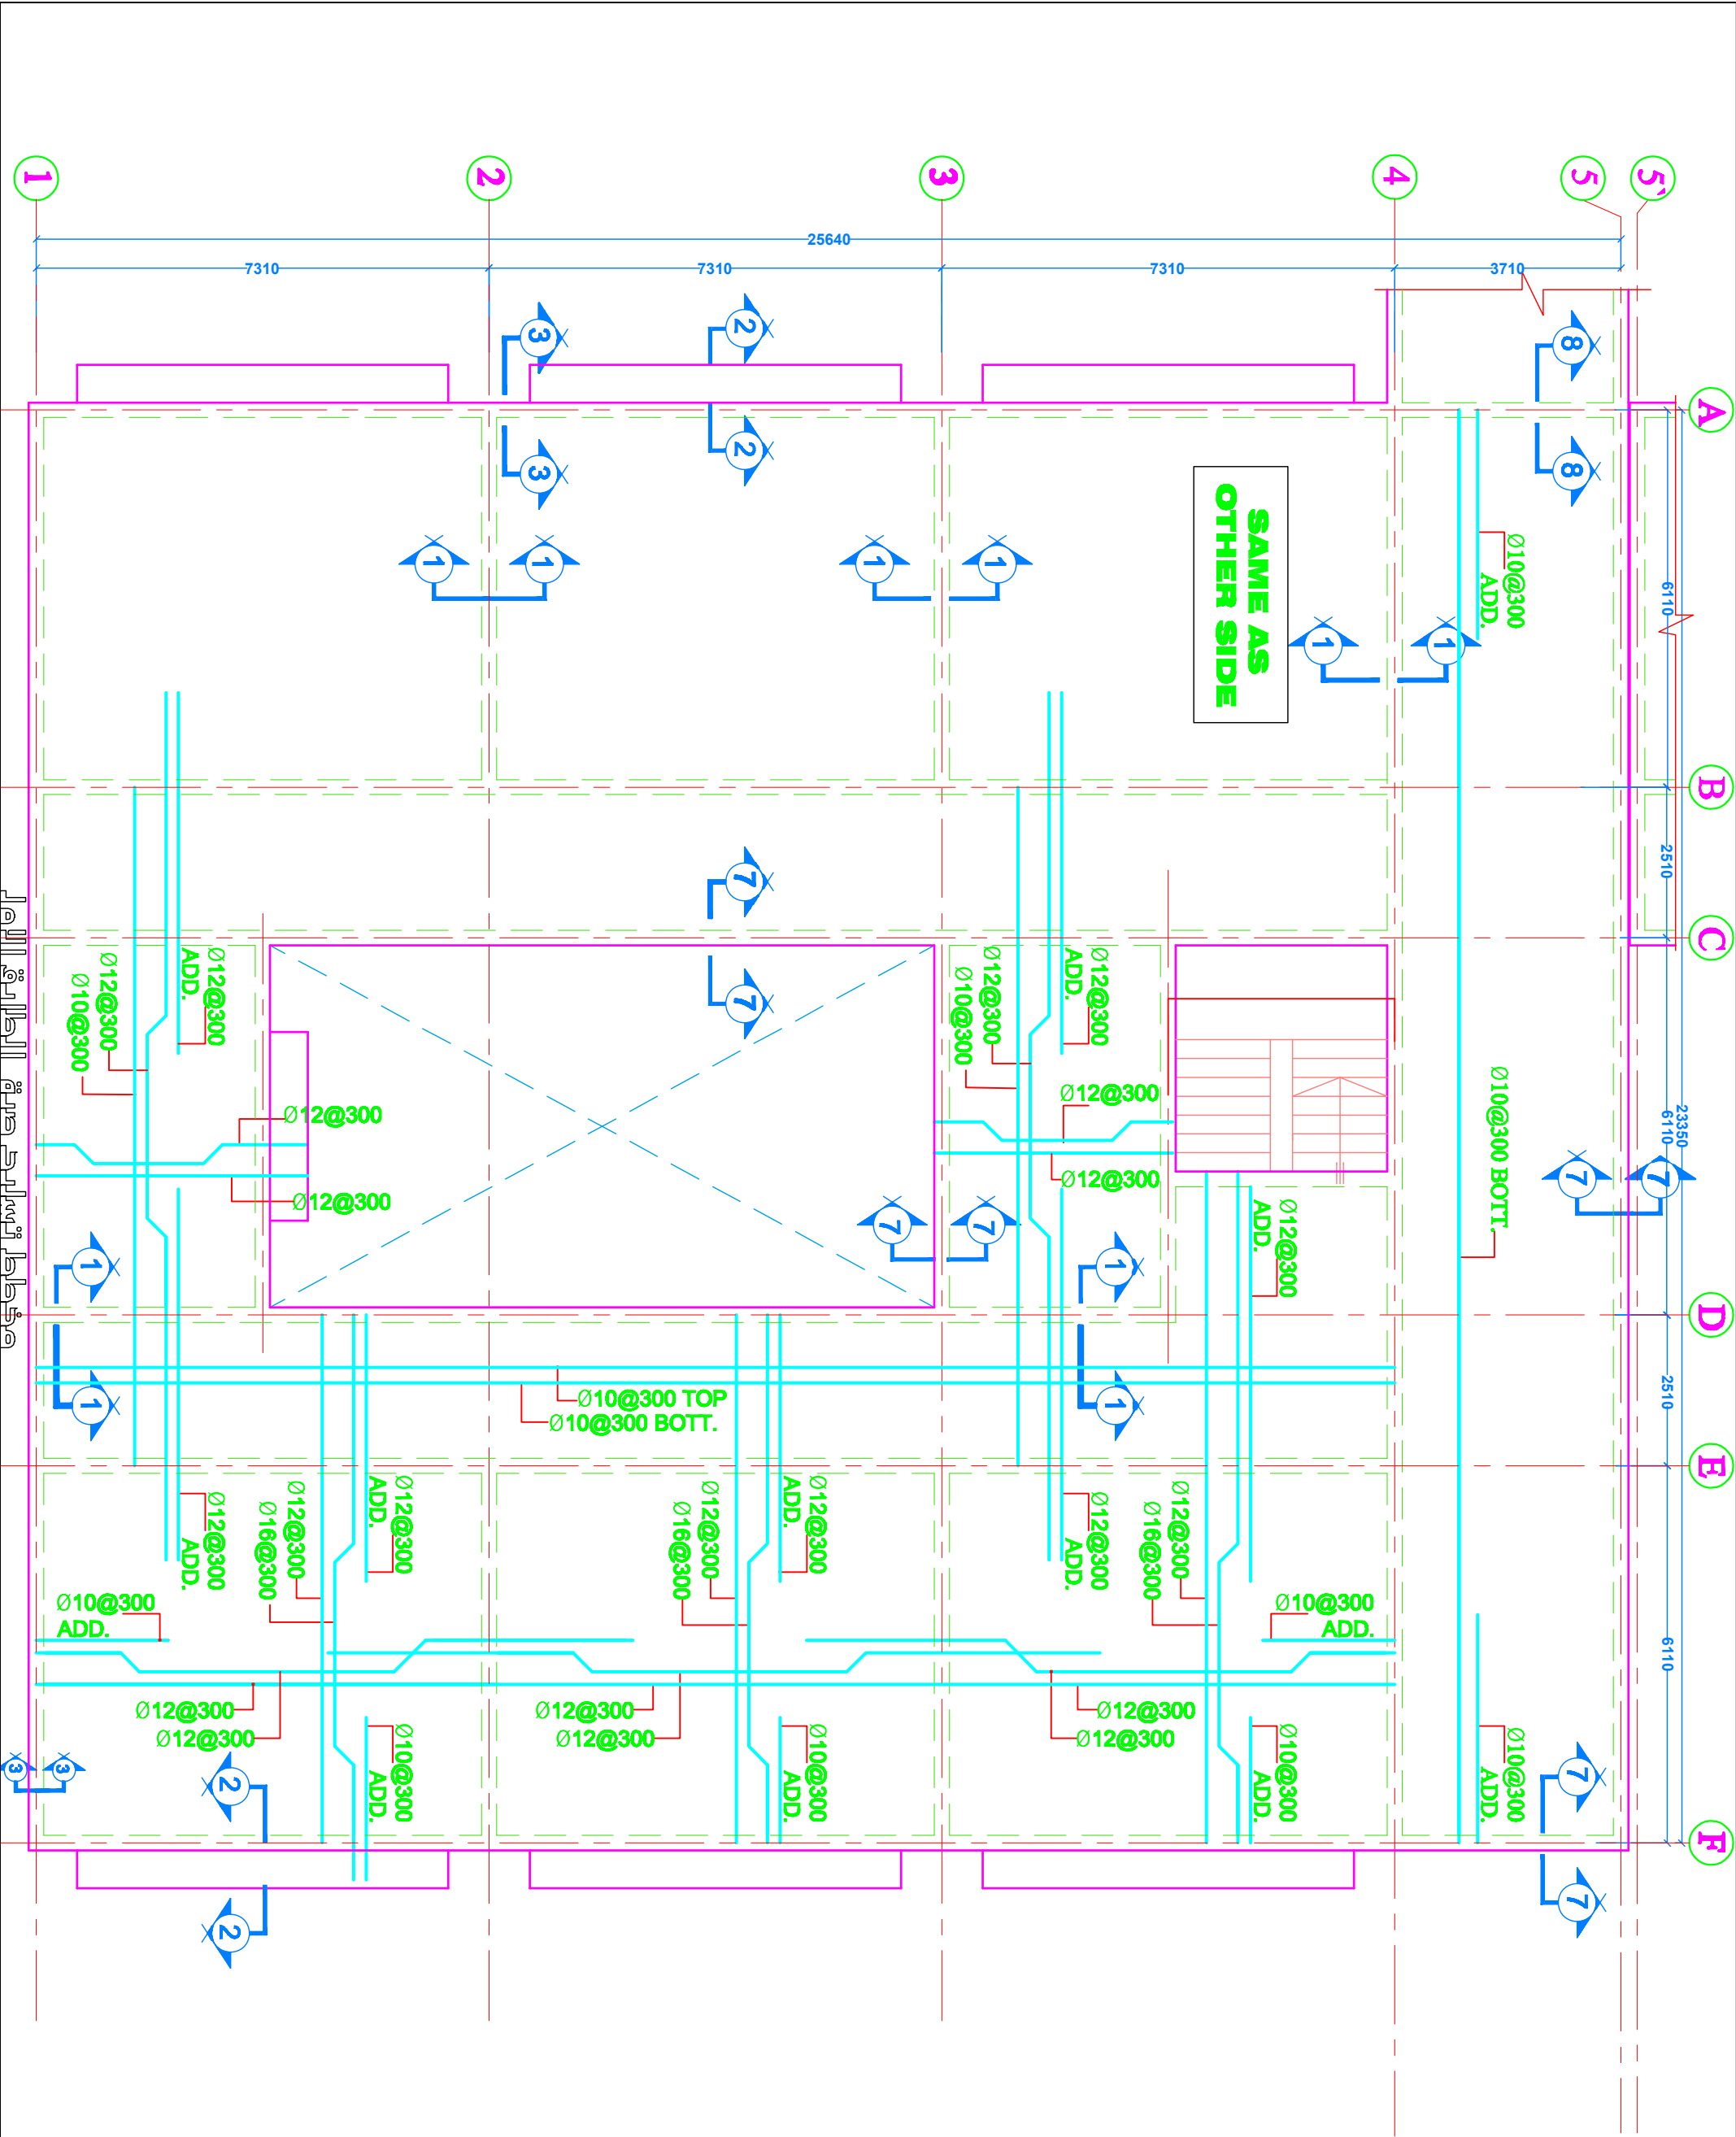

DATE		INT		REVISIONS	
INTEGRITY OF RECORDING & CONSTRUCTION INTERNAL CONTROL FOR BUILDING CONSULTANCY					
Job Address Engineer: WHALED K. AL-ABDULJE					
Job Title: مهندس إنشائي					
نموذجية سعة 12 صف					
مخطط تنسيق صلبة الطابق					
الارضى للمصنفوف					
Drawn By: ST/03		Checked By: ST/03			
Scale: 1/200		Date: 20/10/2024			

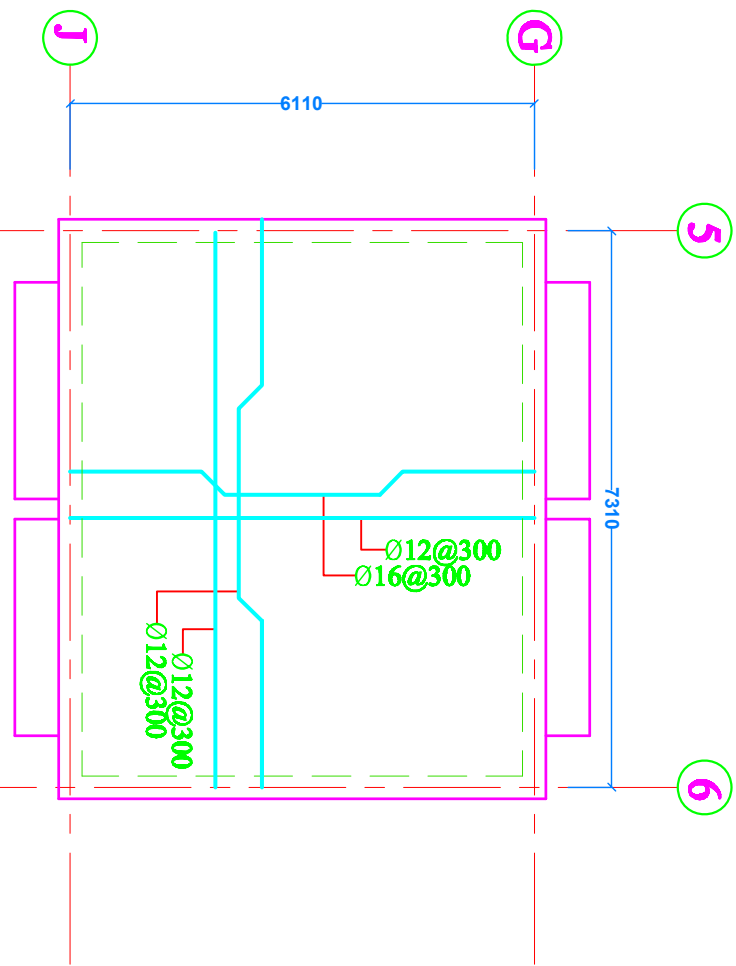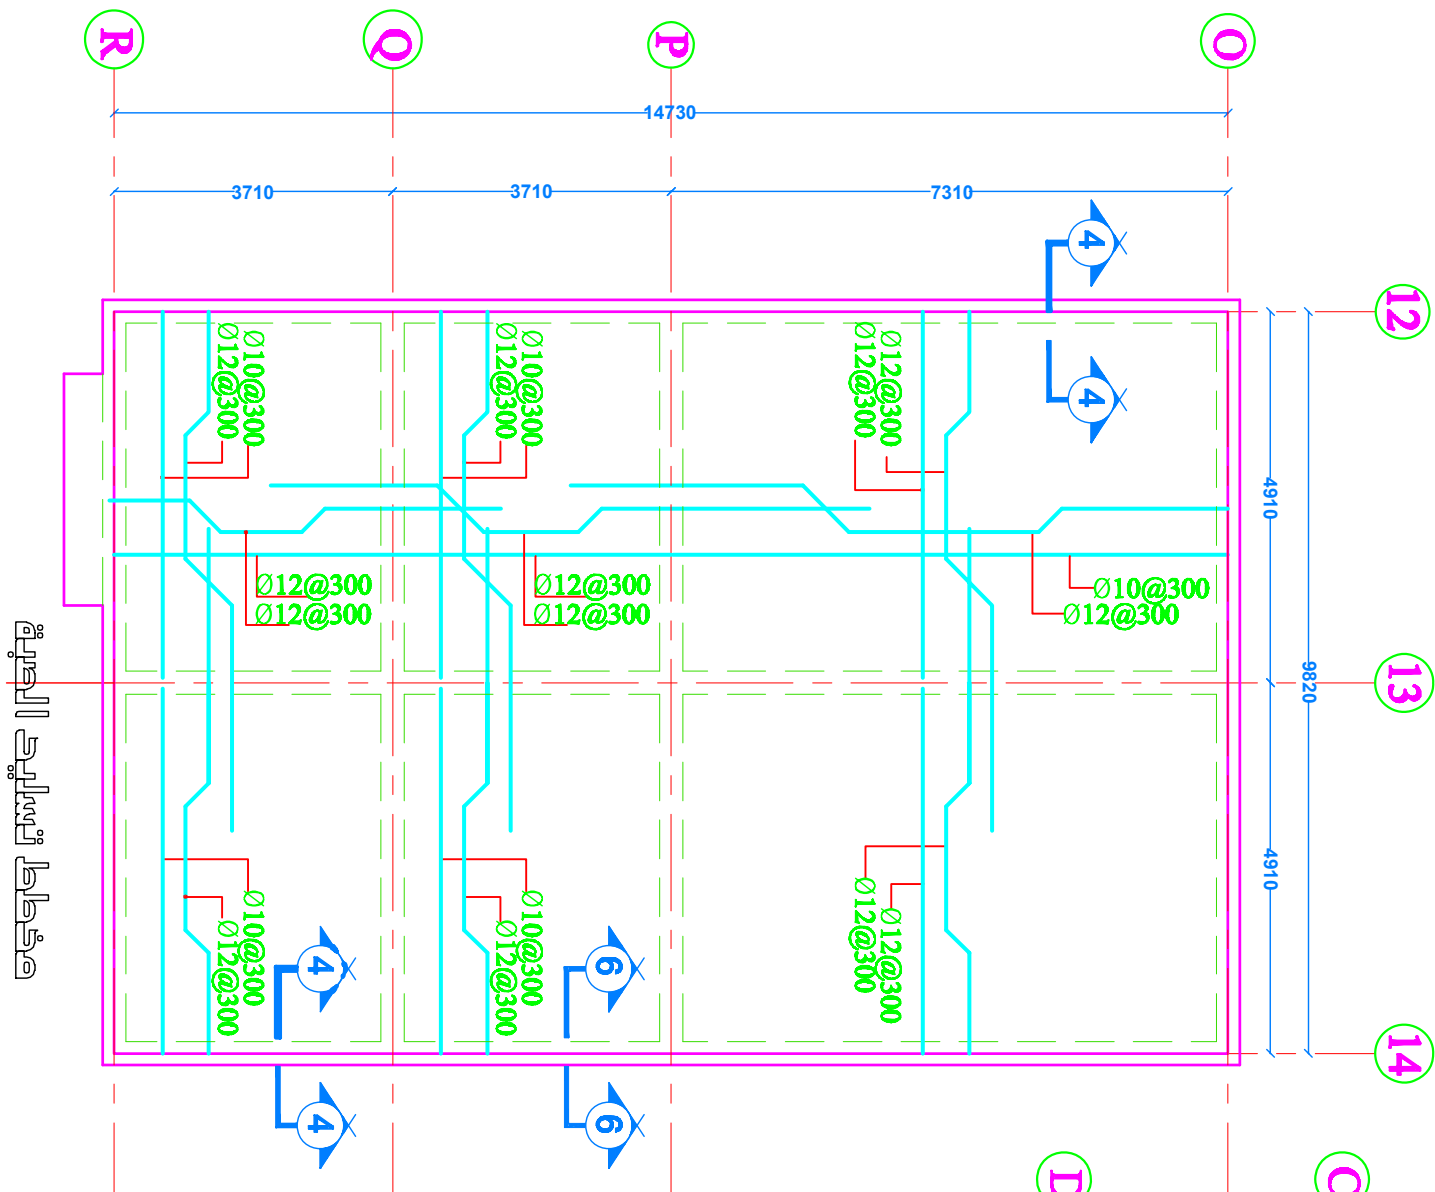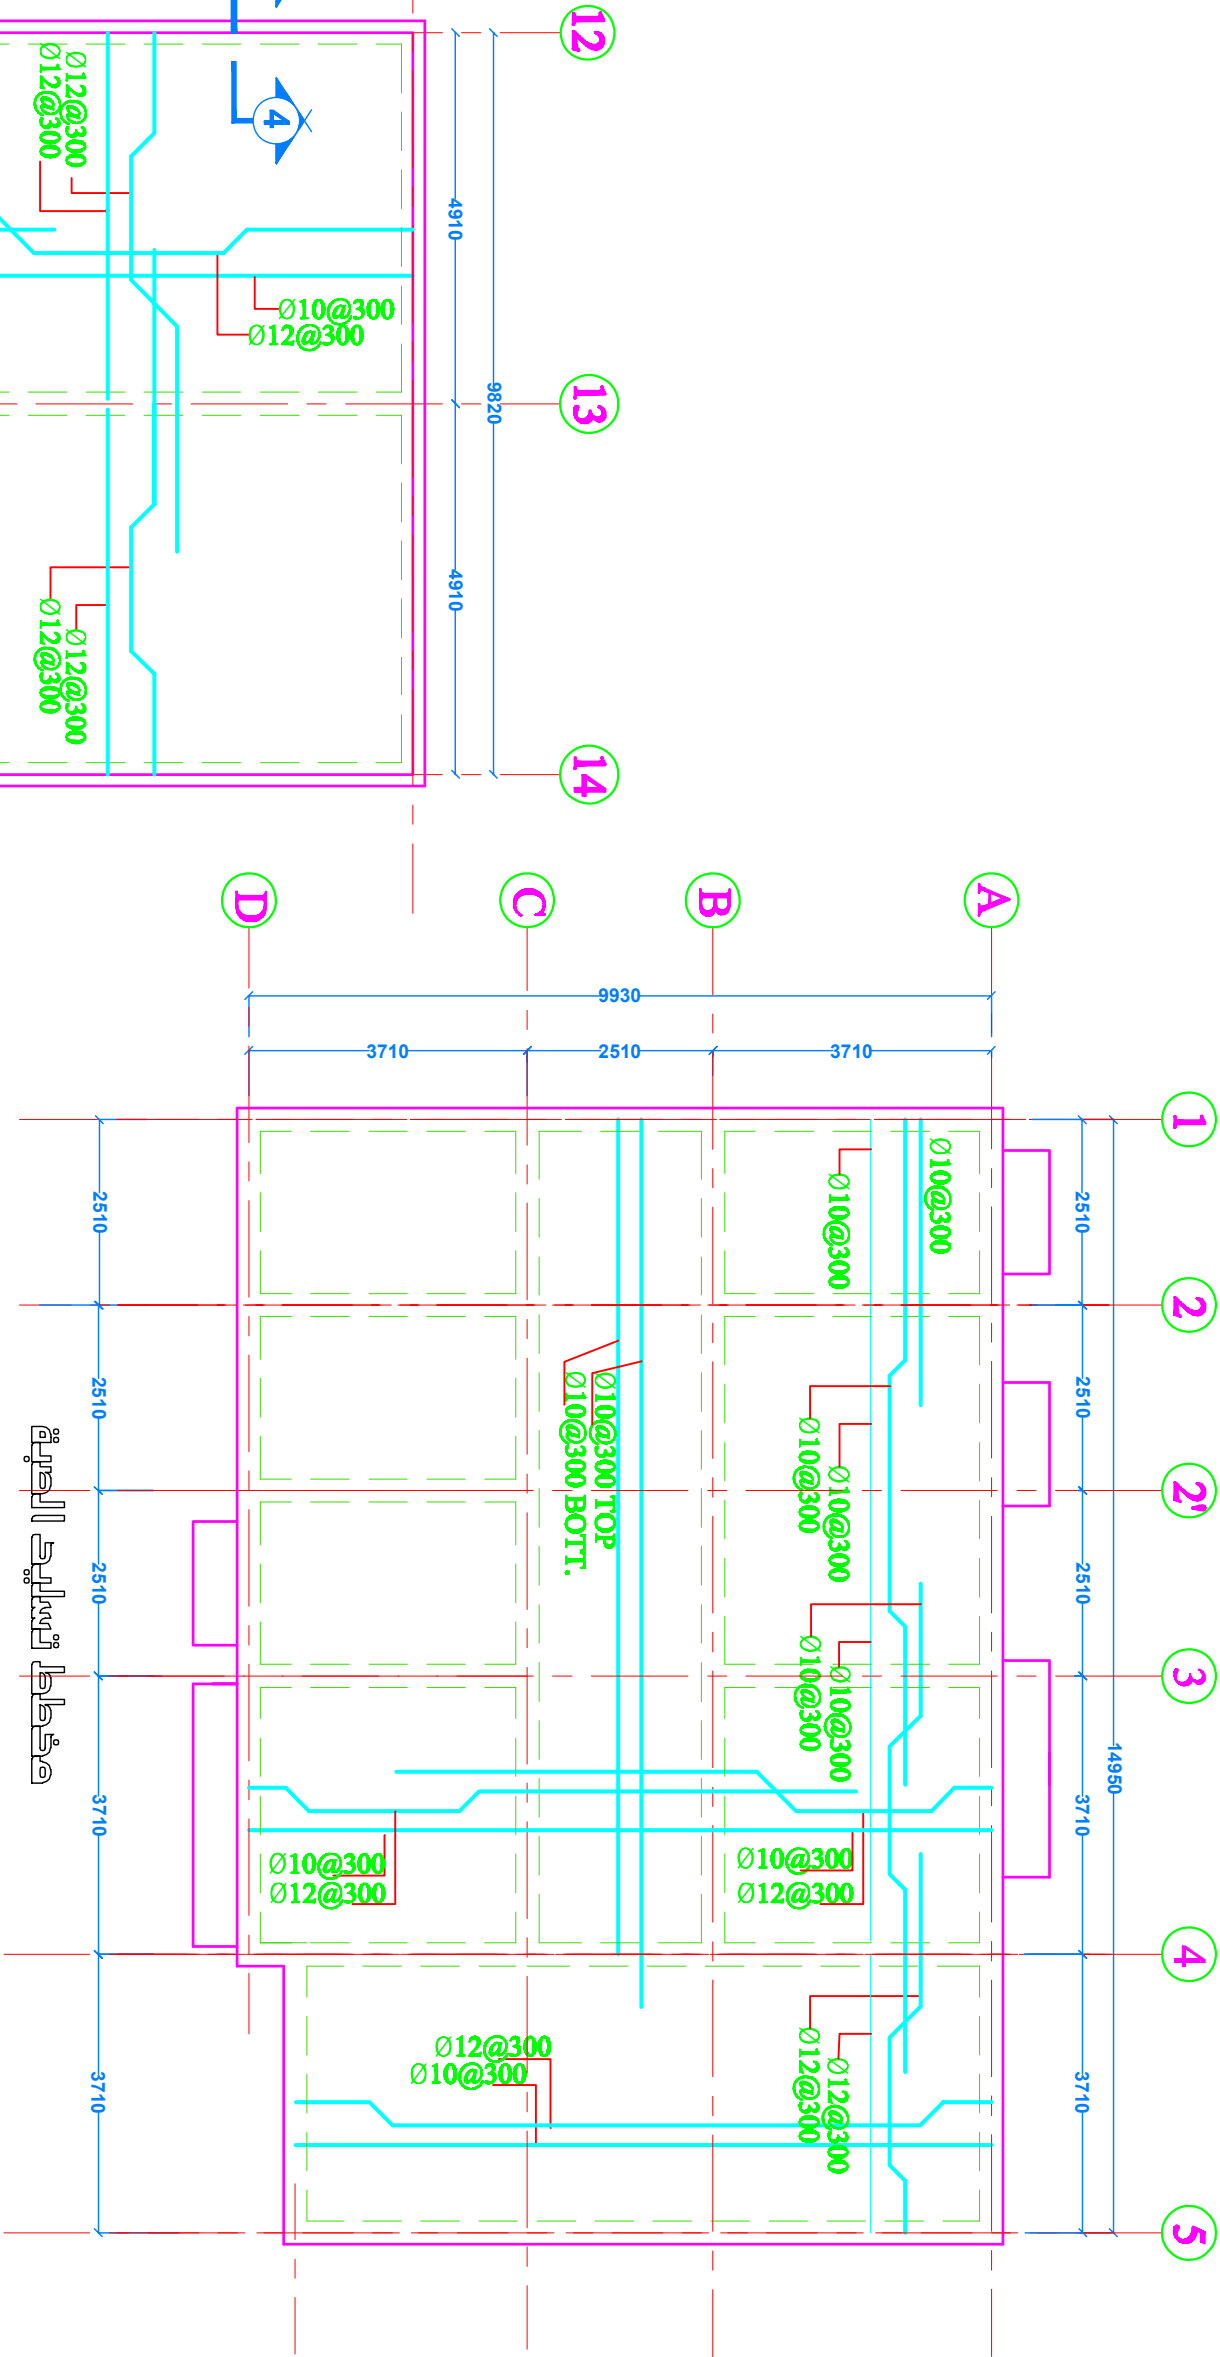






Project No.		Revision No.	
ST/05			
Client		Design Office	
Date		Checked	
1/1/2025		1/1/2025	
Project Title			
مخطط تسليح السقف			
Project Location			
مبنى سكني - القاهرة			
Project Manager			
Waleed K. Al-Mouklee			
Project Engineer			
Waleed K. Al-Mouklee			
Project Designer			
Waleed K. Al-Mouklee			
Project Checker			
Waleed K. Al-Mouklee			
Project Approver			
Waleed K. Al-Mouklee			
Project Date			
1/1/2025			
Project Status			
Approved			
Project Notes			
All dimensions are in mm unless otherwise specified.			
Reinforcement bars are shown in blue and green.			
Dimensions are provided in millimeters (mm) and meters (m).			
The drawing is titled 'مخطط تسليح السقف' (Reinforcement Plan of the Roof).			
The drawing includes a grid with vertical lines labeled 1 through 5 and horizontal lines labeled A through D.			
Reinforcement bars are shown in blue and green, with labels such as Ø10@300, Ø12@300, and Ø16@300.			
Dimensions are provided in millimeters (mm) and meters (m).			
The drawing is titled 'مخطط تسليح السقف' (Reinforcement Plan of the Roof).			
The drawing includes a grid with vertical lines labeled 12 through 14 and horizontal lines labeled O through R.			
Reinforcement bars are shown in blue and green, with labels such as Ø10@300, Ø12@300, and Ø16@300.			
Dimensions are provided in millimeters (mm) and meters (m).			
The drawing is titled 'مخطط تسليح السقف' (Reinforcement Plan of the Roof).			
The drawing includes a grid with vertical lines labeled 5 through 6 and horizontal lines labeled G through J.			
Reinforcement bars are shown in blue and green, with labels such as Ø10@300, Ø12@300, and Ø16@300.			
Dimensions are provided in millimeters (mm) and meters (m).			
The drawing is titled 'مخطط تسليح السقف' (Reinforcement Plan of the Roof).			

راجع الملاحظات العامة


NOTES

الترتيب في موقع بناء المدرسة وفي الجدول


المطاط الموجود في هذه اللوحة محدده
لتحصل تربية مقدارها 8 طن / المتر المربع
ويكون سمك الأساس 40 سم بدلاً من 30 سم
في التربة الجبسية أو الرخوة

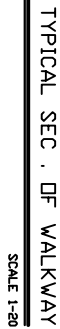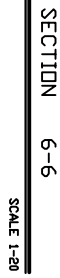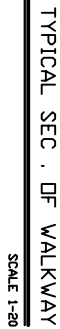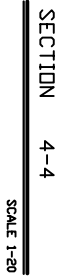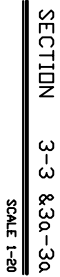


DATE		INIT		REVISIONS	
MINISTRY OF HOUSING & CONSTRUCTION NATIONAL CENTER FOR BUILDING CONSULTANCY					
Job Location/Project		WALIED K. AL-ABDULKEE			
Job Title		مدير سلة البناء نموذجية سعة 12 صف			
Drawing Title					
مقاطع الأسس بناء طابق					
Sheet No.		ST/06			
Revision		REVISIONS			
DATE	BY	DATE	BY	DATE	BY
1/2/2019	ST/06/001				
DRAWING		CHECKED		DATE	
1/2/2019		1/2/2019		1/2/2019	

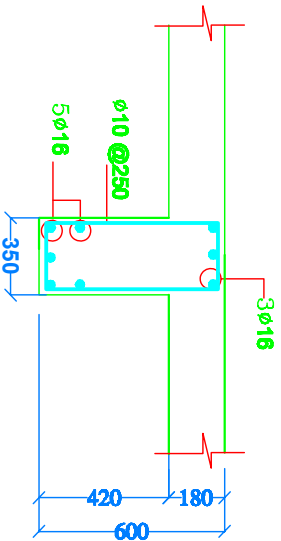


SECTION (1 - 1)

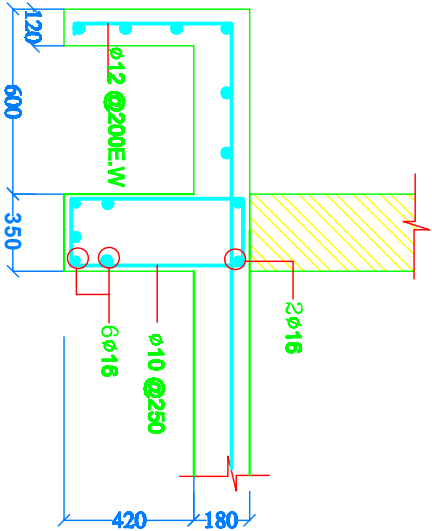


SECTION (2 - 2)

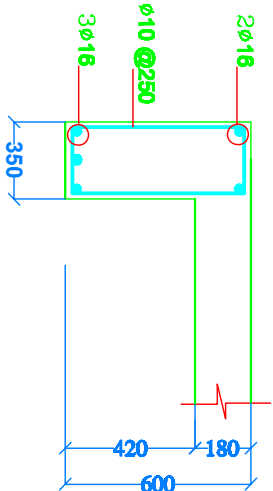


SECTION (3 - 3)

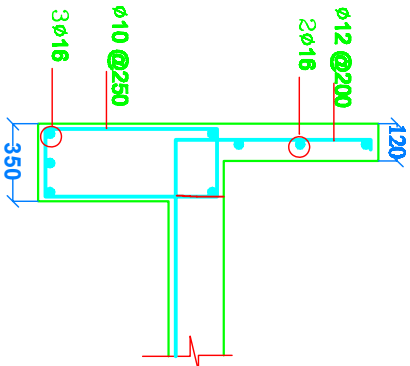


SECTION (4 - 4)

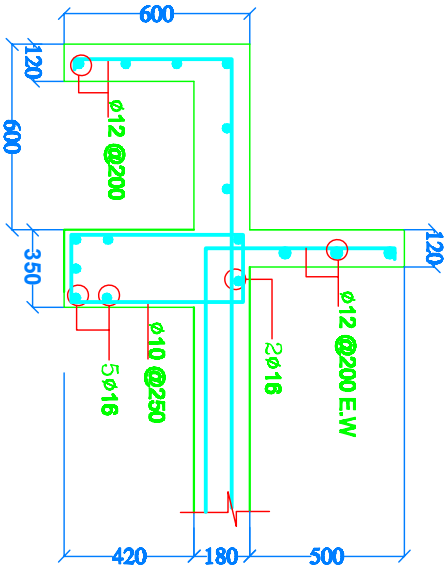


SECTION (5 - 5)

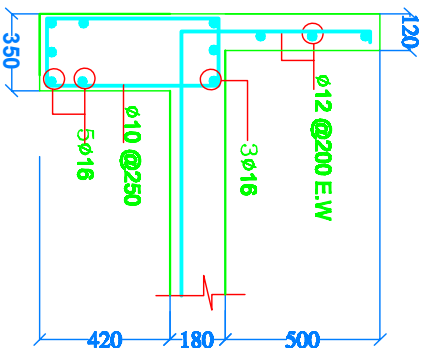


SECTION (6 - 6)

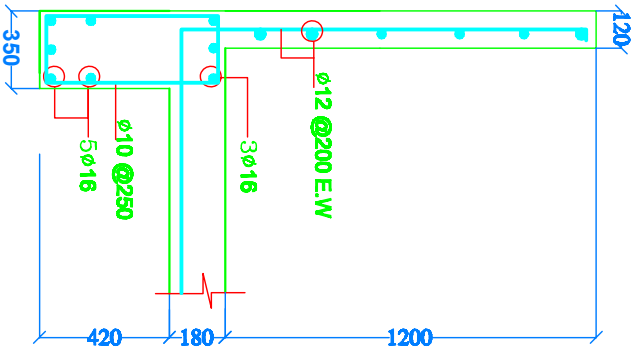


SECTION (7 - 7)

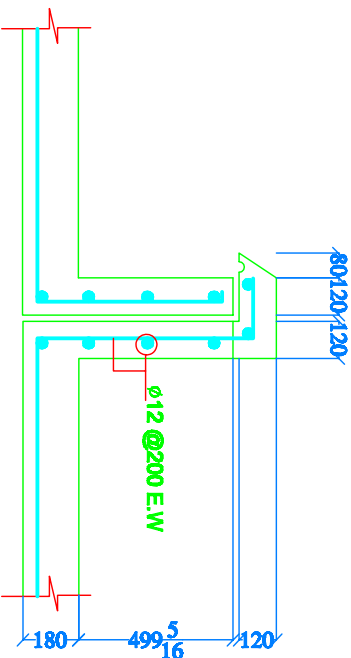

SECTION (8 - 8)



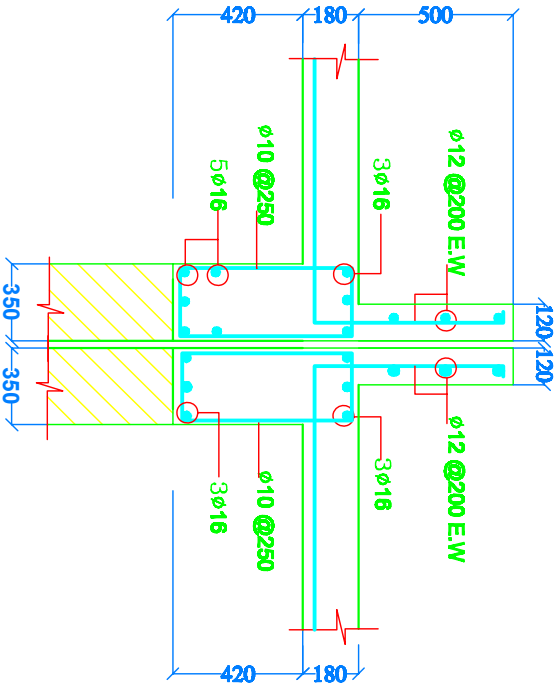


SECTION (9 - 9)

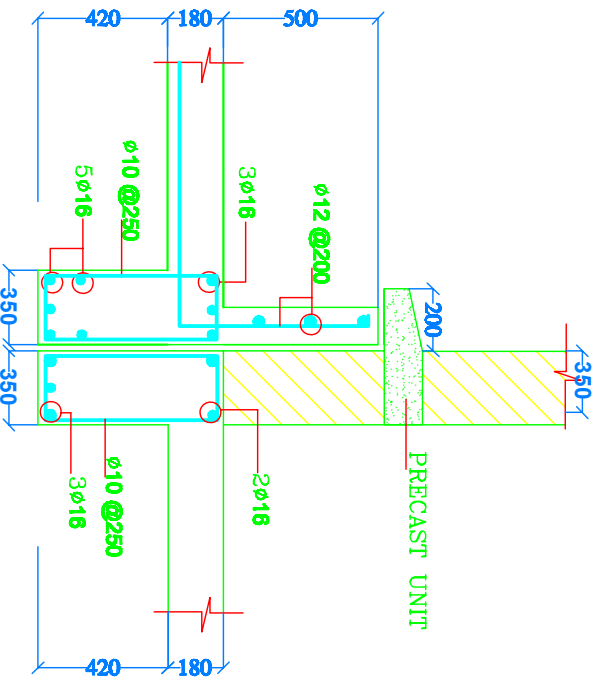

SECTION (10 - 10)

	</	
--	--	----	--

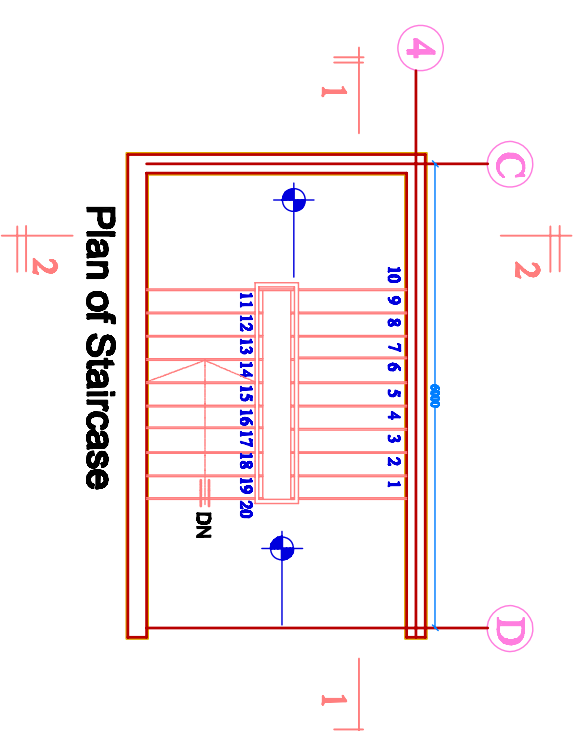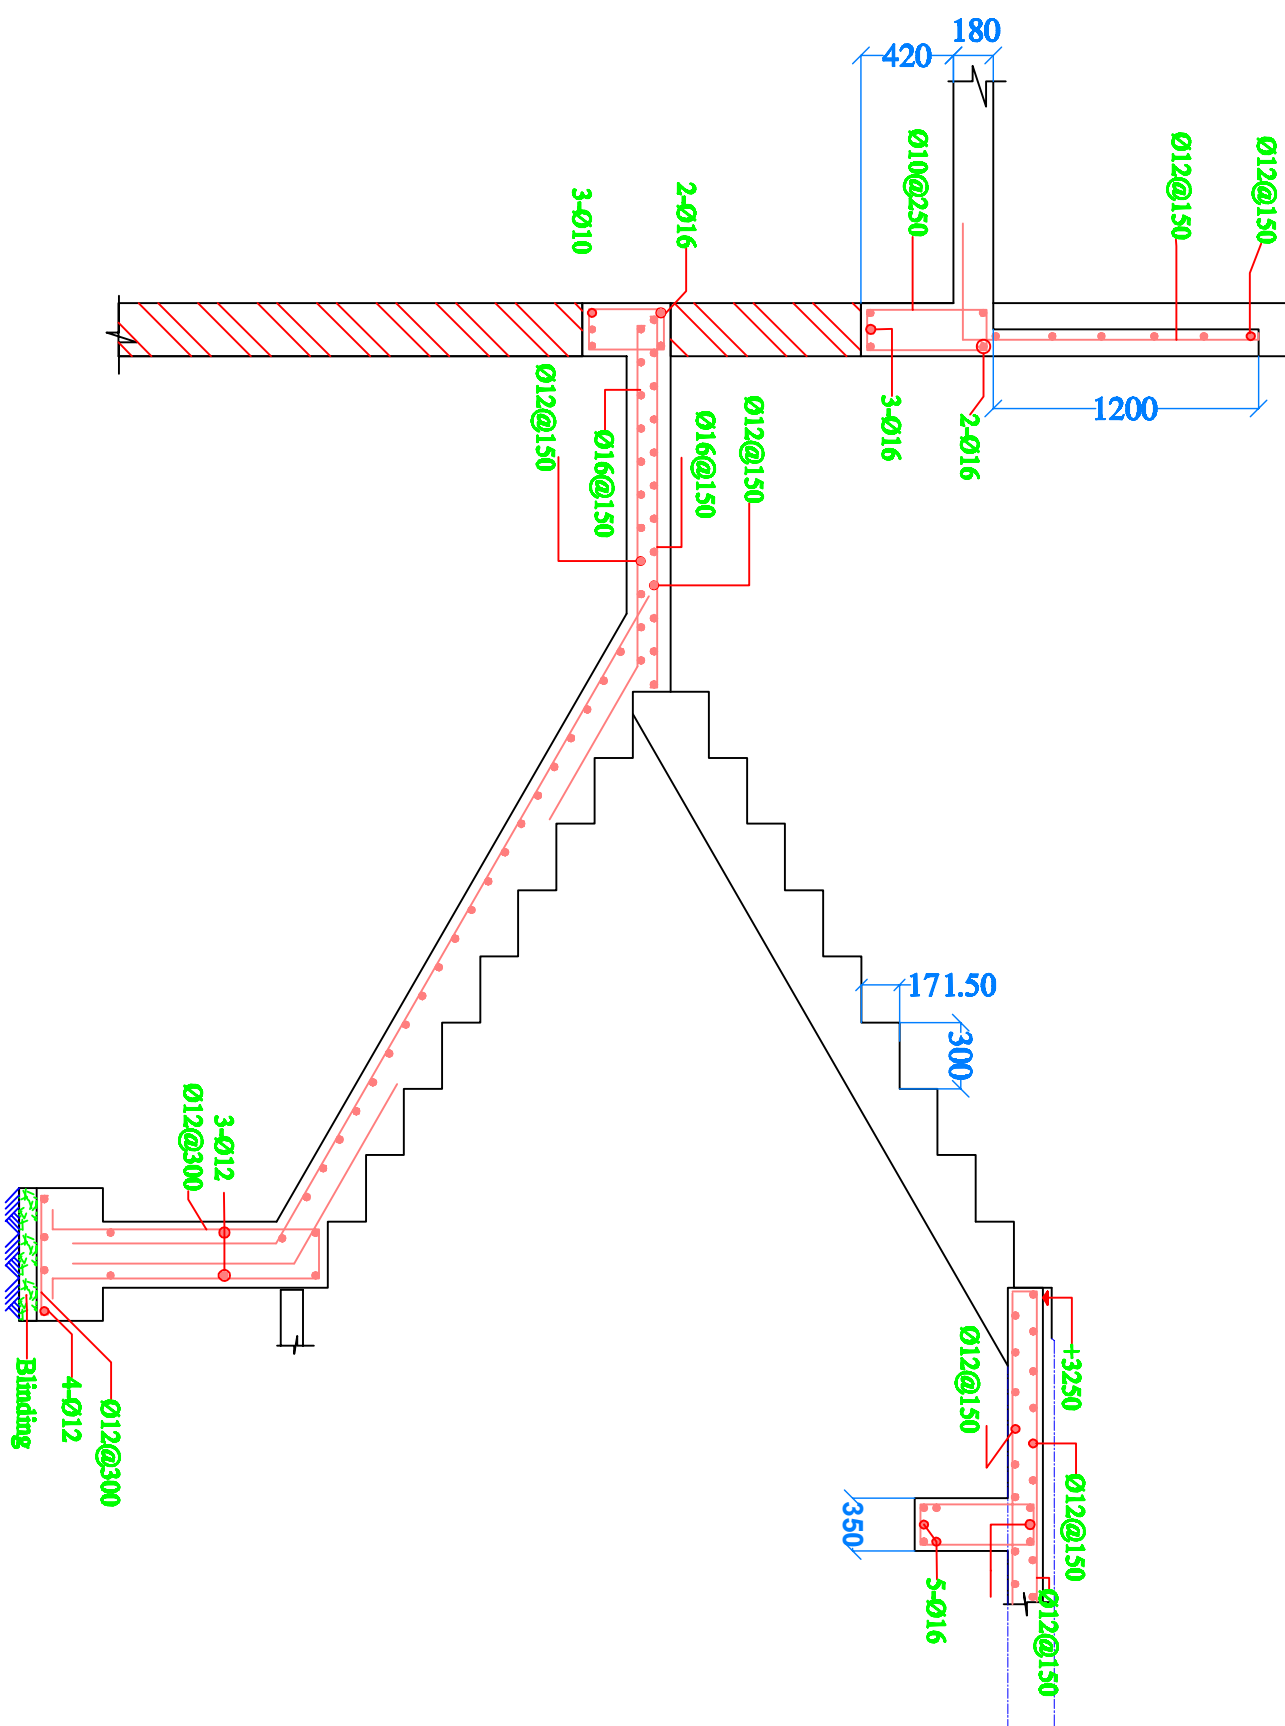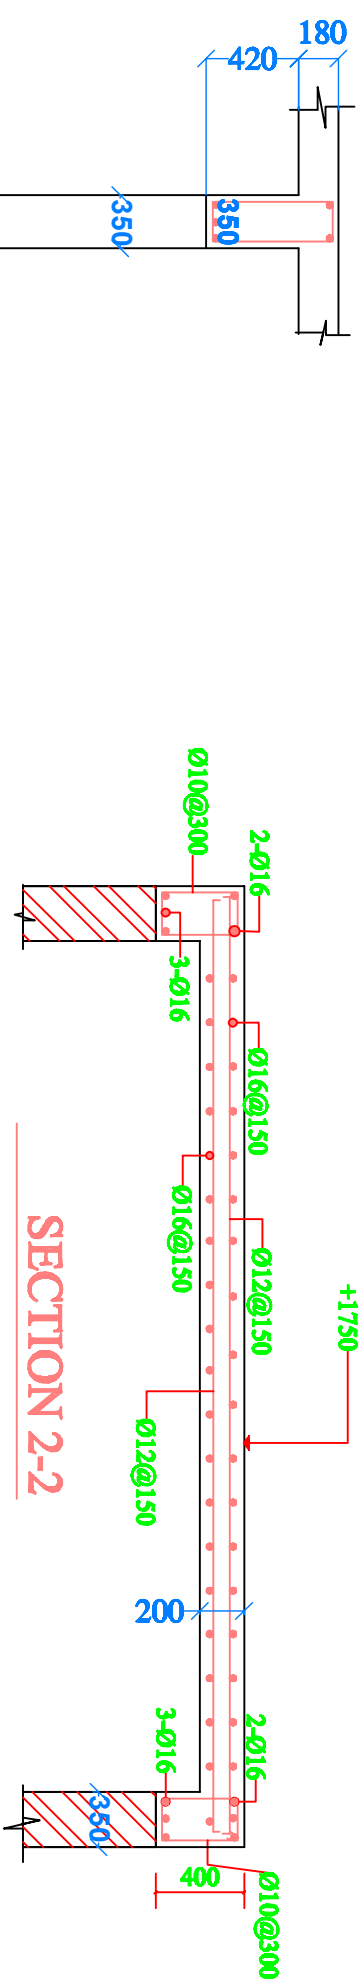

DATE	INT	REVISIONS

**PROPERTY OF HOUSING & CONSTRUCTION
NATIONAL CENTER FOR ENVIRONMENTAL CONSULTANTS**

NO/NOT. CHECK FOR PROHIBITING CONDITIONS/NOTES

WALIED K. AL-ABOULE




مدرسة ابتدائية

جیلہ سرحہ 12 صف

فصل الجراج

JUL 1988		ST/08	
CLOSING		RECEIVED	
DATE	TIME	DATE	TIME
7/19/88	10:00 AM	7/19/88	10:00 AM

NOTES:
ASSUMED BEARING
CAPACITY : 8 TON/m

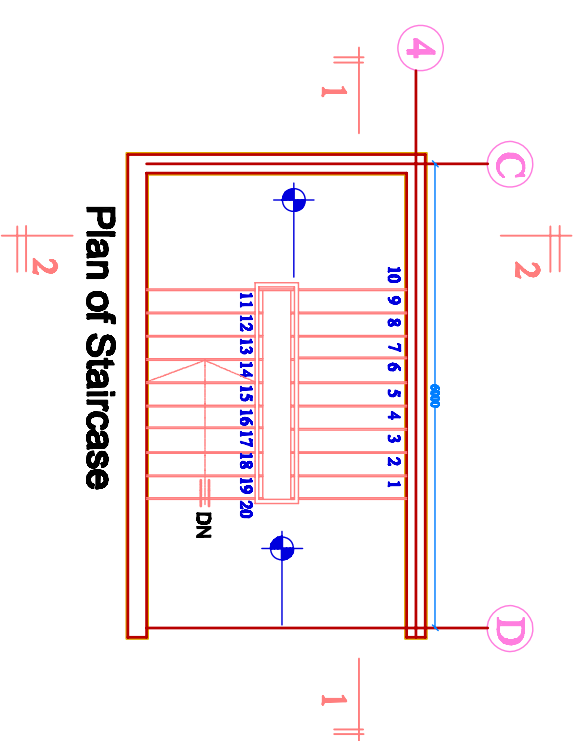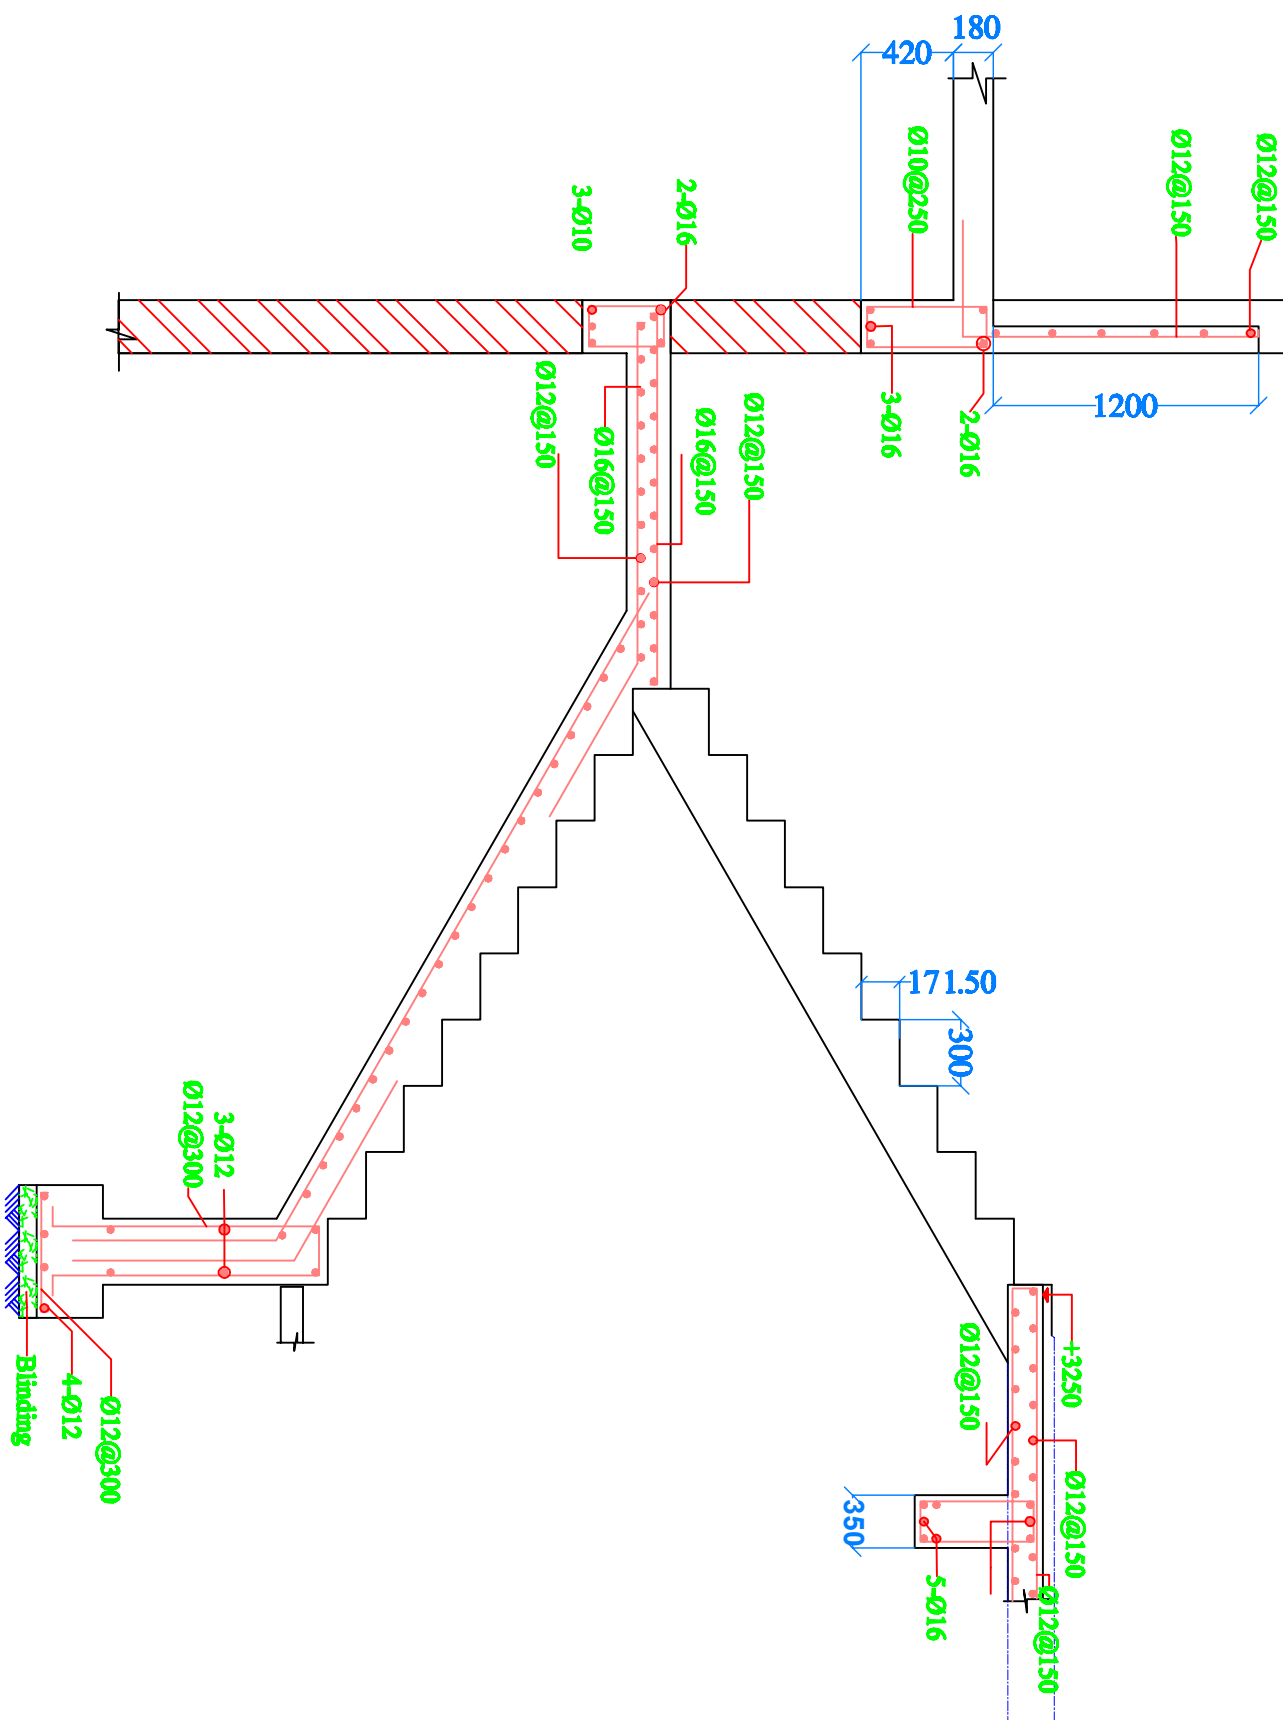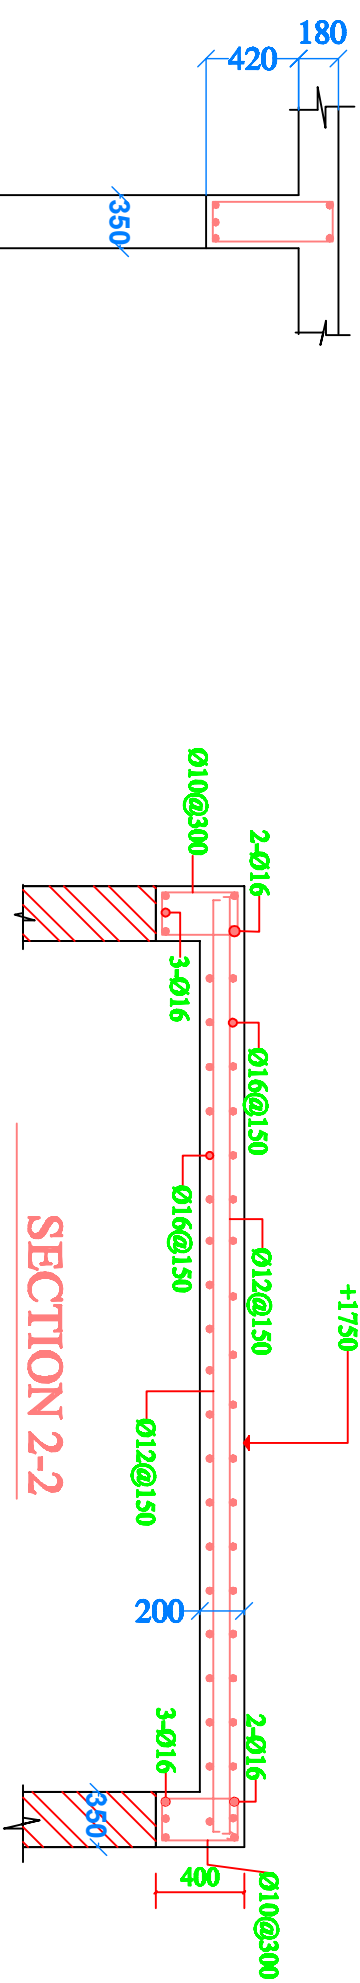

DATE	INT	REVISIONS

**PROPERTY OF HOUSING & CONSTRUCTION
NATIONAL CENTER FOR ENTERPRISE CONSULTANCY**

ملرسة ابتدائيسة
نمؤذجيسة سسعة 12 صف


Operating Title

JOB No.		EMP No.	
CL#079		RELATIONSHIP	
SCALE	DATE	DEBITED	CHECKED
1/1/85-1/1/86			



☐	☐	☐
☐	☐	☐
☐	☐	☐
☐	☐	☐
☐	☐	☐
☐	☐	☐
☐	☐	☐


7.5cm
7.5cm

مخطط توضيحي للمسقف

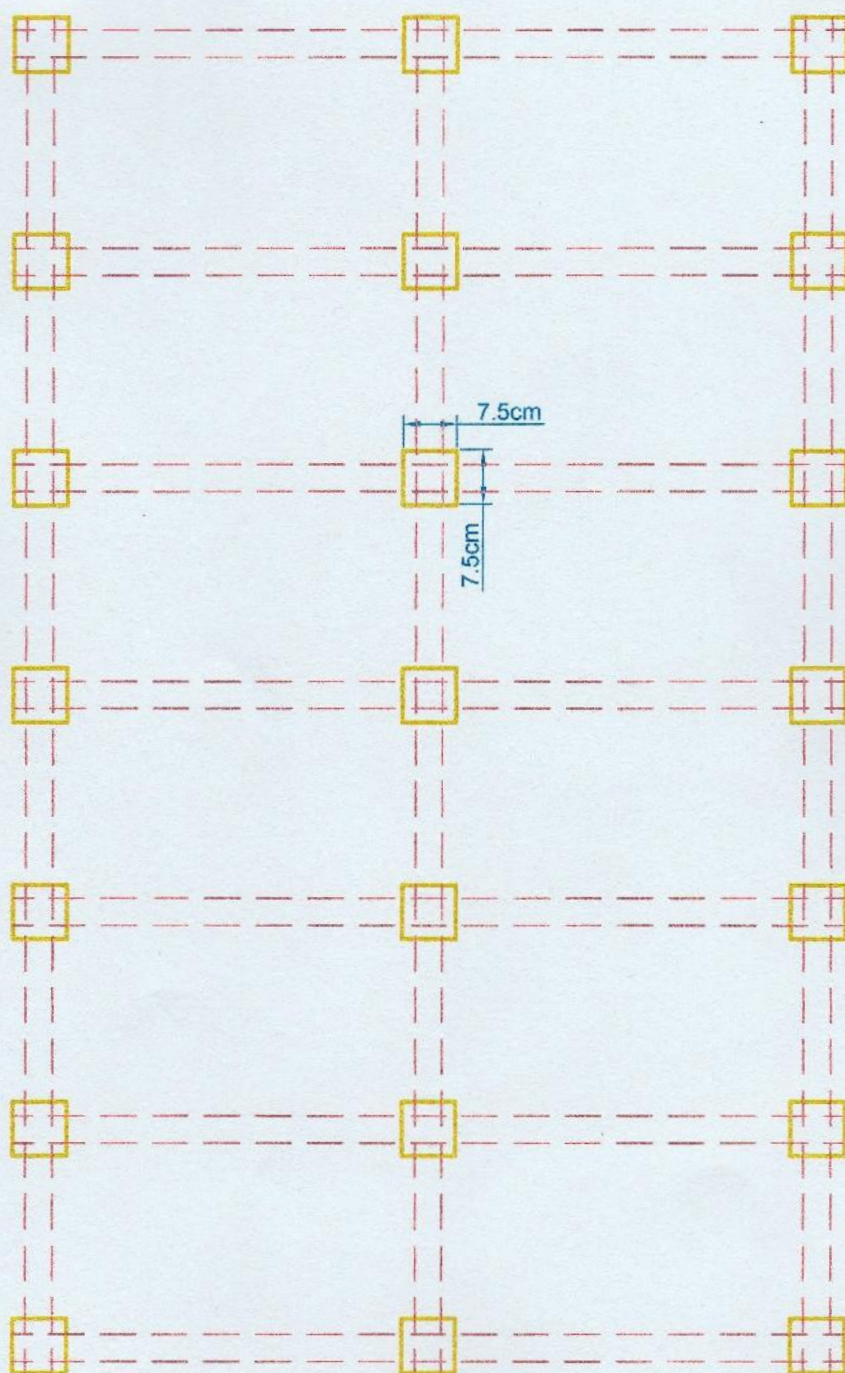


مخطط توضيحي للمسقف

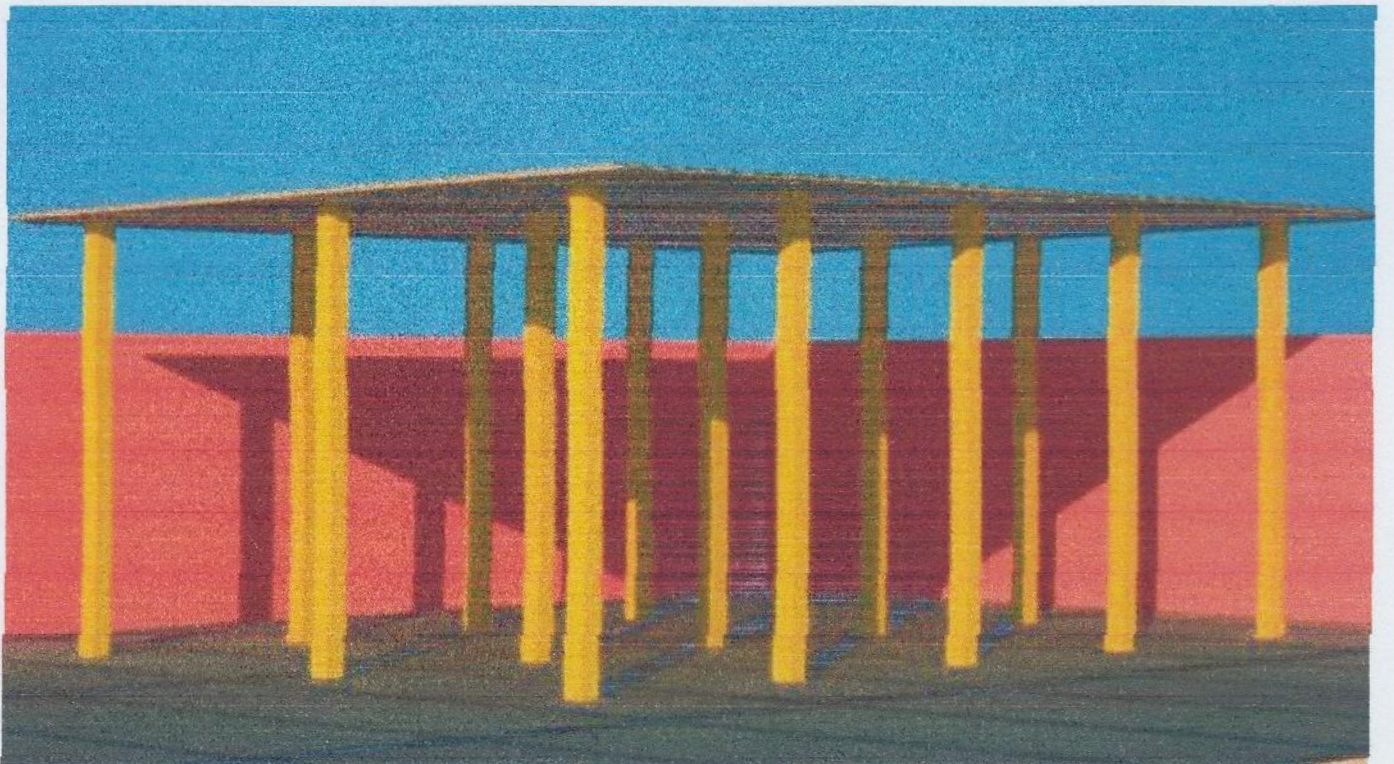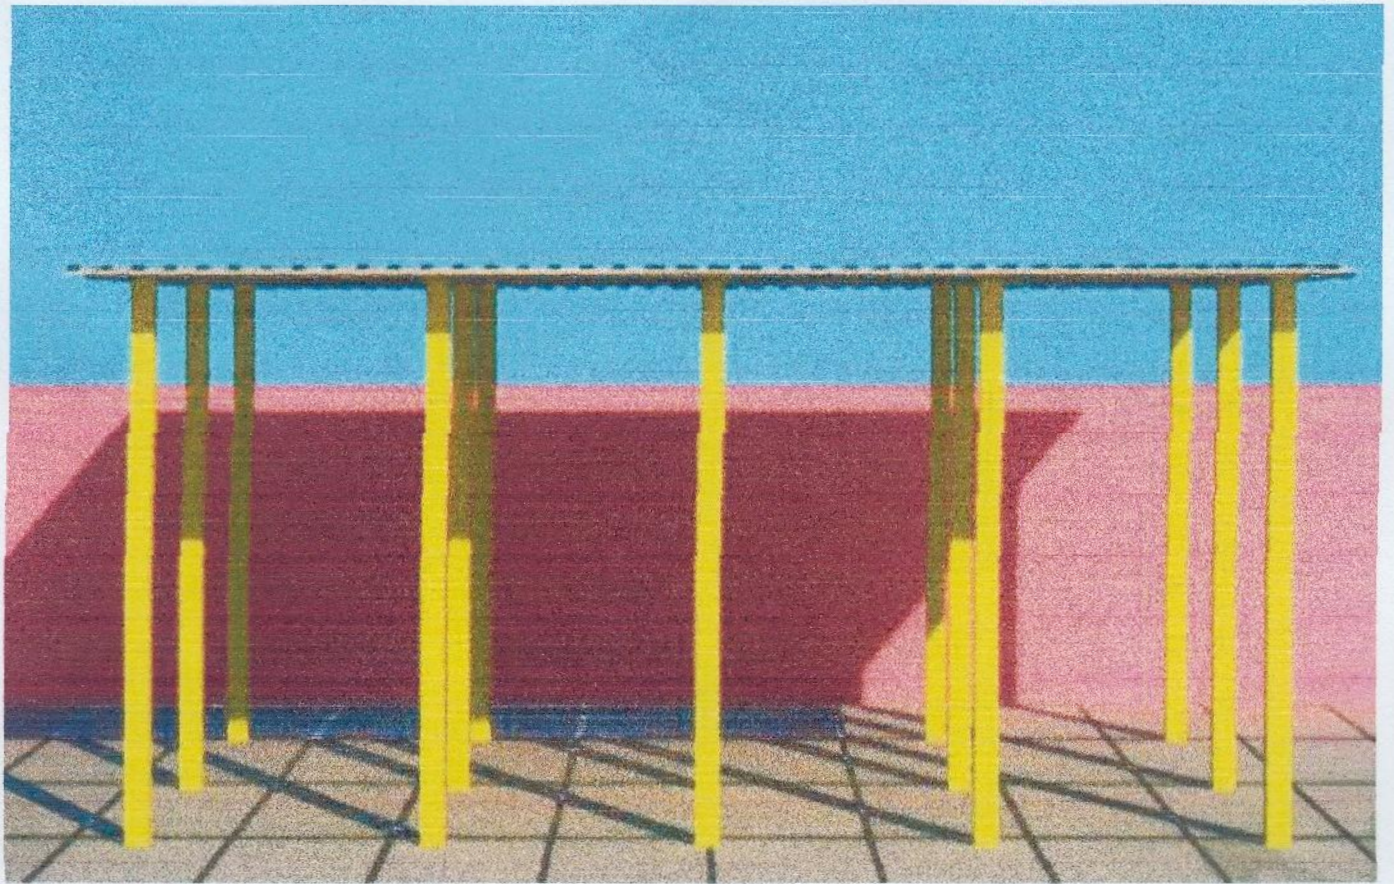


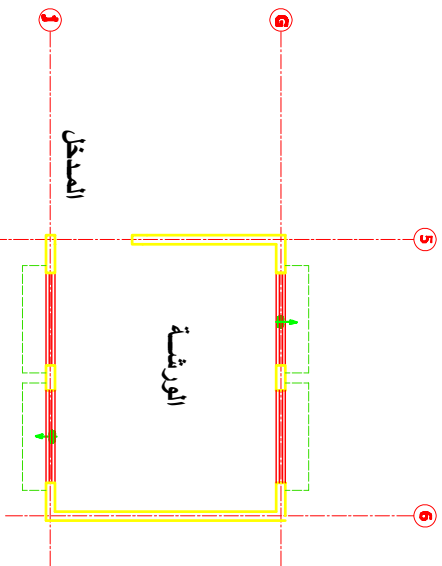


مخطط الطابق الأرضي

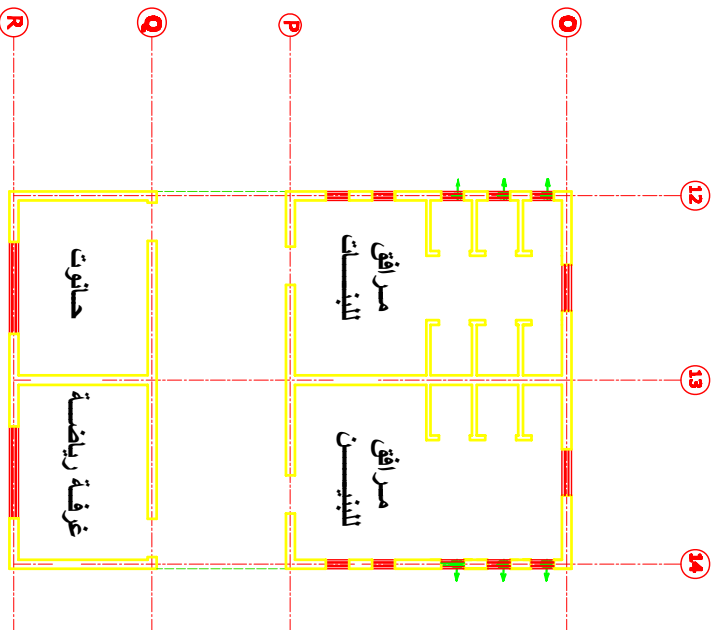

مخطط 6 صف

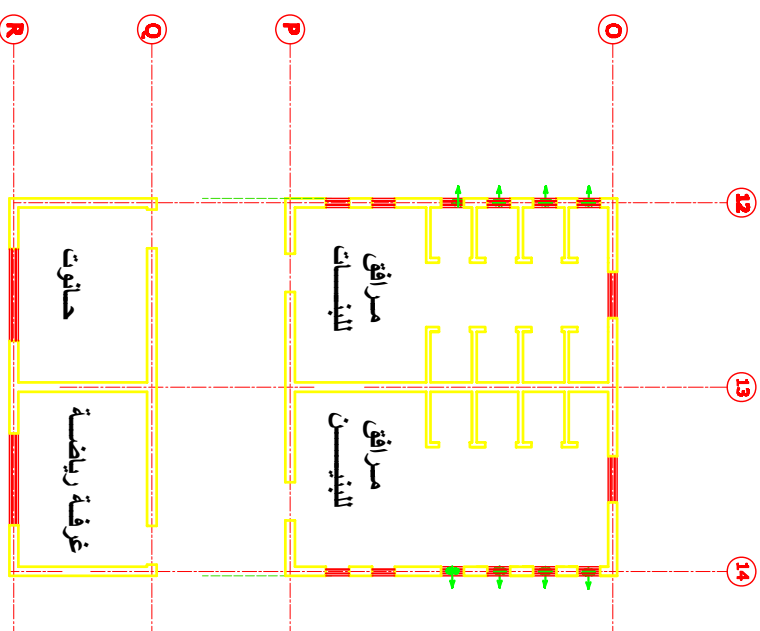

مخطط 12 صف

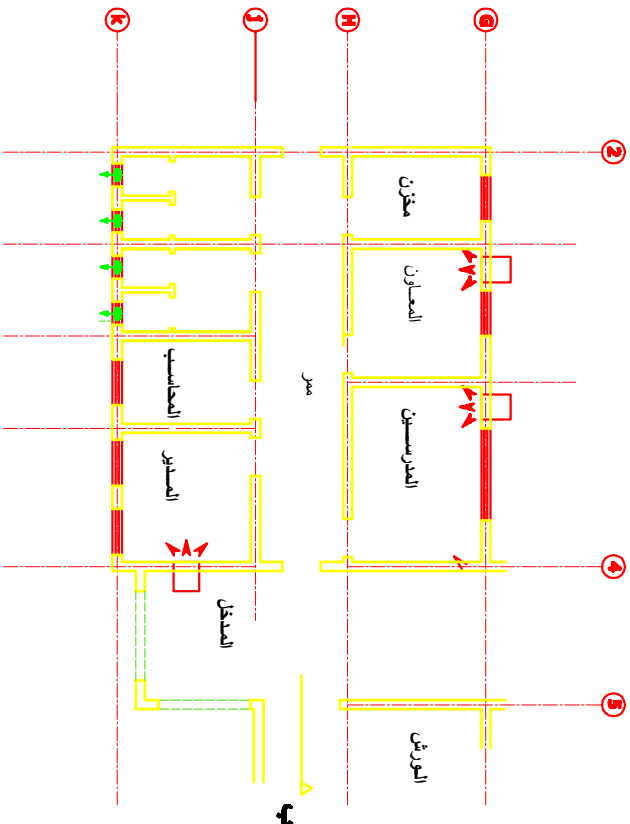

مخطط الطابق الأرضي

2 A/C WINDOW TYPE 2 TON
2.1m FROM FINISH FLOOR
5 EXPANDED GLASS MOUNTED 300M/Hr

3 Nos.
20 Nos

مخططات الأعمال الميكانيكية

مدرسة ابتدائية نموذجية
سعة 12 صف

Project Engineer: WAJED K. AL-KHOLJI

MINISTRY OF HOUSING & CONSTRUCTION
NATIONAL CENTER FOR ENGINEERING CONSULTANCY

DATE: 30/10/2024

REVISIONS

DATE: 30/10/2024

REVISIONS

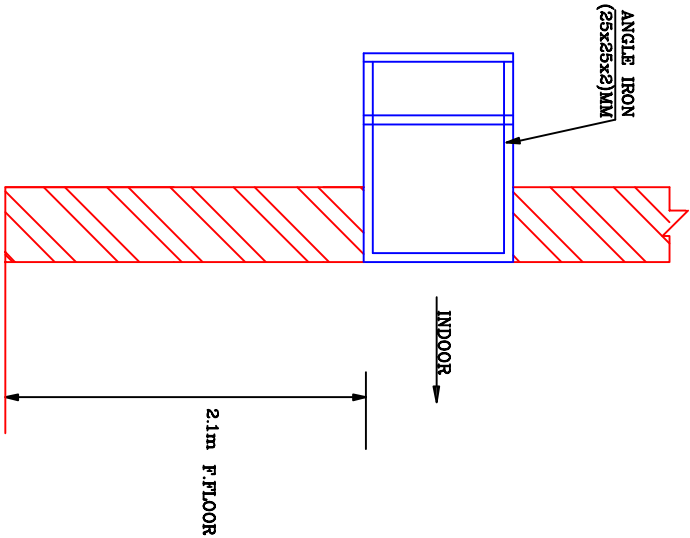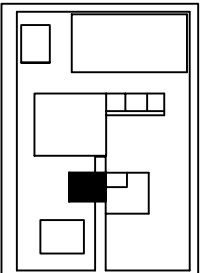

WINDOW TYPE DETAIL

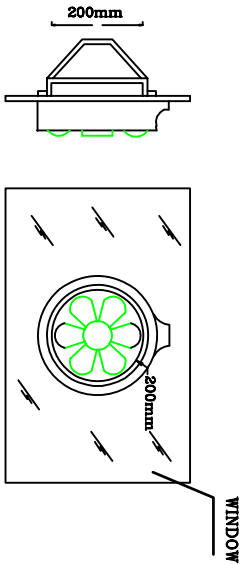

INSTALLATION OF EXHAUST
FAN ON WINDOW

A/C WINDOW TYPE SCHEDULE

A/C No.	No. Req.	TON	CAPACITY		ELECTRICAL POWER		ELECTRICAL CHARACTERISTIC		
			COOLING	HEATING	COOLING	HEATING	V	PH	HZ
1	3	2	6000	3000	3	3	220	1	50

*AMPIENT TEMP _46C°


NOTES:-

- *THE CONTRACTOR WILL MAKE GAGE ACCORDING TO THE A/C WINDOW UNITS TYPE CAPACITY AND SIZE THAT WE WILL SUPPLY .
- * INSTALL THE UNIT SLIGHTLY (ABOUT 10mm) TILTED OUT WORD TO PREVENT POSSIBLE WATER LEAKAGE IN TO THE ROOM .
- * (60x70)cm OPENING ON THE WALL AT LEVEL (2.1m FROM F.F.L .

FAN SCHEDULE


TYPE	NO. REQ.	CAPACITY M/HR	MOTOR KW	EX-STATIC PRESS.H2O MM	ELECTRICAL CHARACTERISTICS		
PROPPELLER	20	300	.07	0	220	1	50

DATE		MET		REVISIONS	
DESIGNED BY: MECHANICAL & COMMUNICATIONS ENGINEERING CHECKED BY: MECHANICAL & COMMUNICATIONS ENGINEERING					
PROJECT NO: _____					
CLIENT: مدرسة البنت الاولية نموذجية مساحة 12 صف					
Drawing Title: MECHANICAL DETE..					
Project No: _____		Sheet No: SAN 02			
Client: _____		Drawing Date: _____			
Scale: 1/100		Date: 31/10/2024		Drawing No: _____	

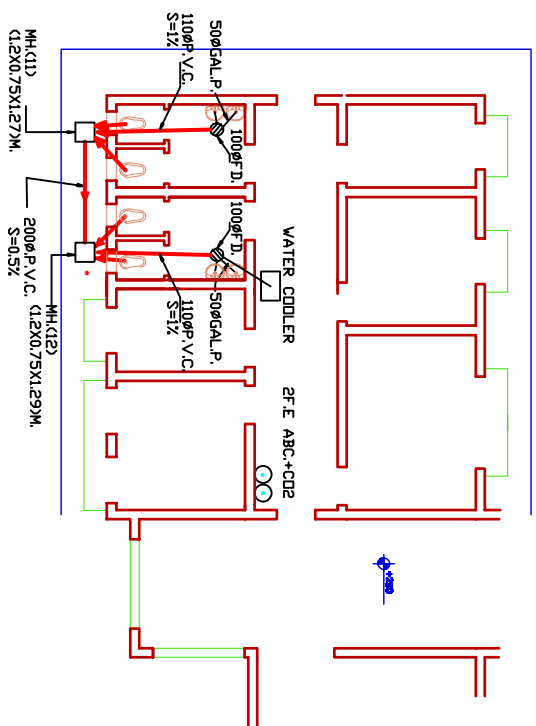


DRAINAGE LAY-OUT IN ADMINISTRATION PART


LEGEND	
SYMBOL	DESCRIPTION
	WASH BASIN
	WATER COOLER
	EUROPEAN W.C.
	EASTERN W.C.
	SINK STALESTEEL
	FLOOD DRAIN CAST IRON (C.I.)
	FLOODR DRAIN (P.V.C.)
	RAIN WATER PIPE
	VEVT PIPE (V.P.)
	ELECTRIC WATER HEATER
	EXTINGUISHER FIRE HYDRANT TYPE ABC,C02 ,
	TAP
	DRAINAGE PIPE
	MANHOLE
	COLD WATER PIPE
	HOT WATER PIPE
	VALVE
	CLEAN OUT(1000)

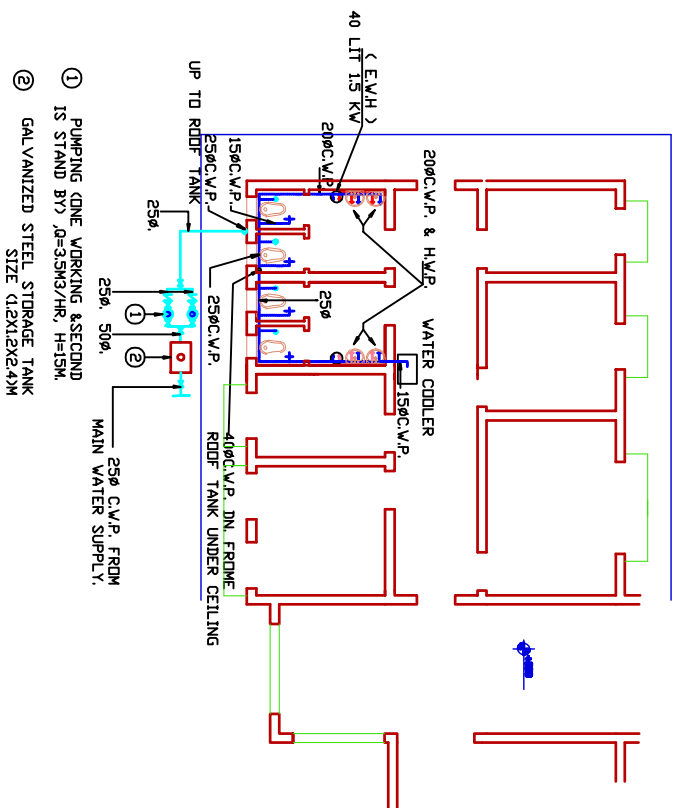


WATER SUPPLY LAY-OUT IN ADMINISTRATION PART

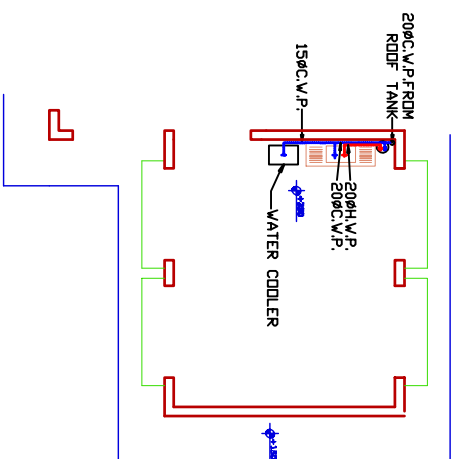

WATER SUPPLY LAY-OUT IN WORK SHOP

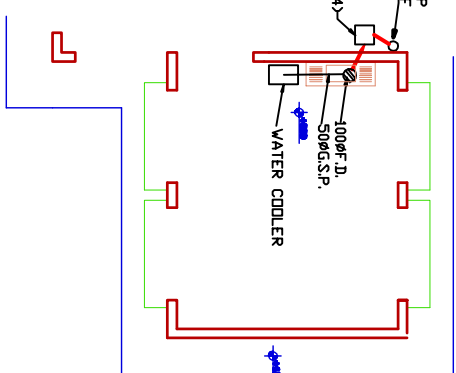

DRAINAGE LAY-OUT IN WORK SHOP




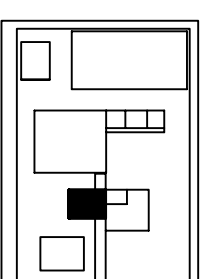
[illegible]

**مركز البحوث والدراسات
البيئية**
INSTITUTE OF CONSTRUCTION & RESEARCH
NATIONAL CENTER FOR ENVIRONMENTAL CONSULTANCY

مدرسة ابتداء نموذجية
ساعة 12 صف

drawing title
مخطط الإدارة/ للتأسيسات
الصحية/ السطح

project manager	
designed	ASPER BENT
checked	SAHARIN BENT
drawn	MUSA A.
approved	

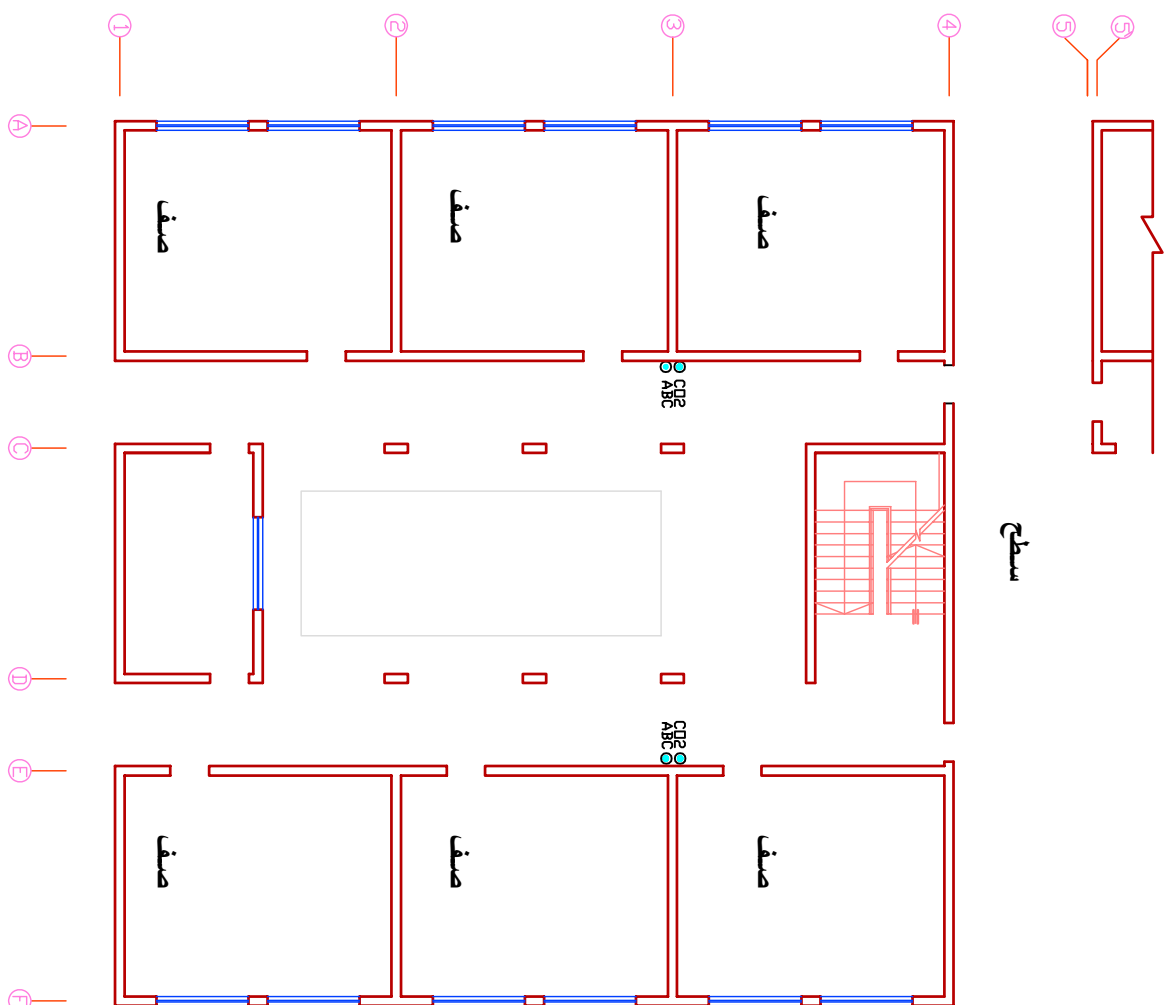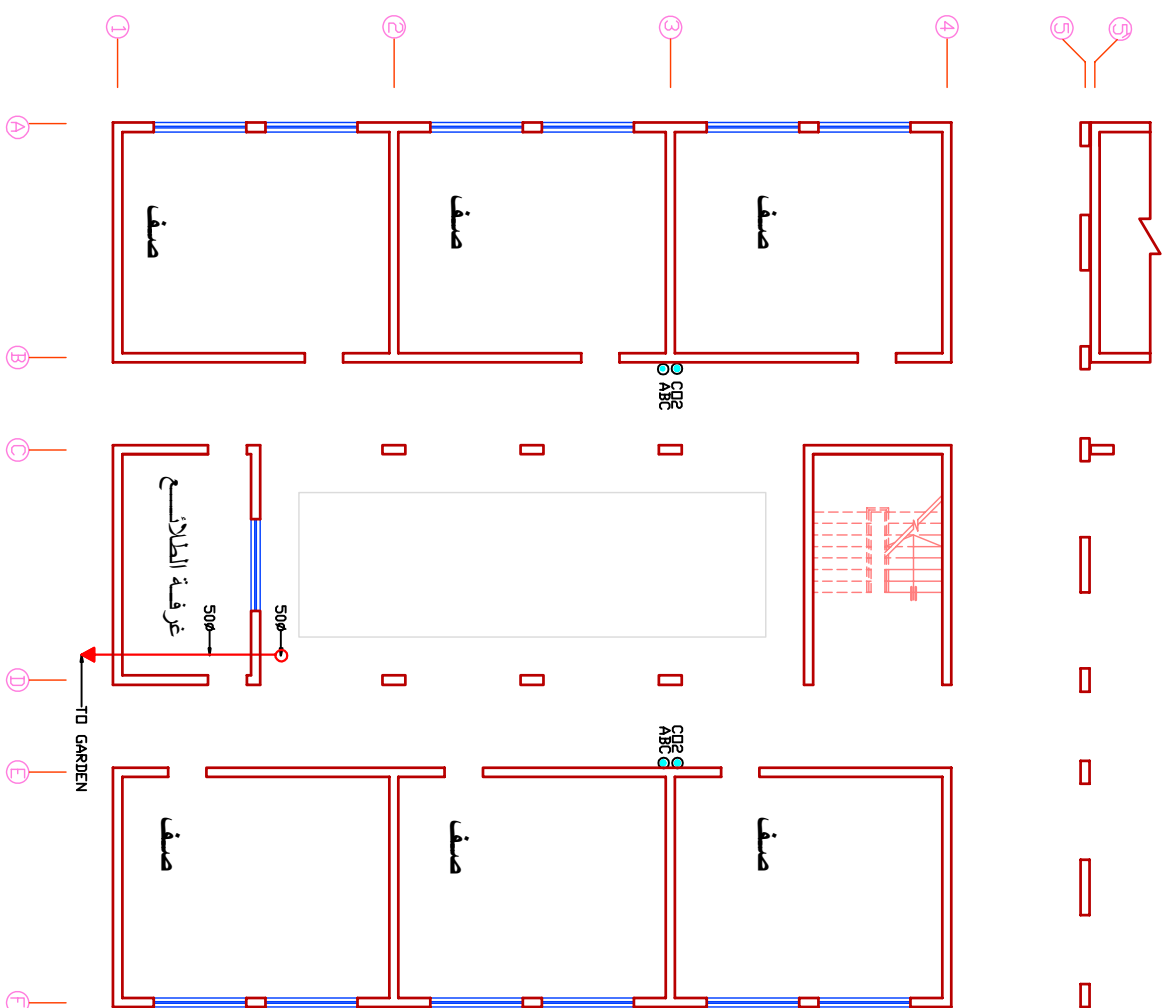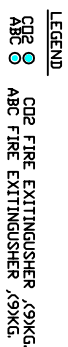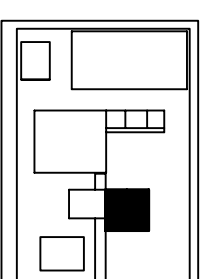[illegible]


الرجاء الوفا بالالتزامات المالية
MINISTRY OF CONSTRUCTION & HOUSING
INTERIOR, CENTER FOR FINANCIAL SECURITY

مدرسۃ ابتدائیۃ نمونہ 12 صف



مخطط الصنفوف للتأسيسات
الصحية/الاول /الارضى

designated	approve/reject	project manager	
checked	signature sheet	scale	date
drawn	M.S.A.	job no.	drawn no.
approved			SAN 06


إبعاد خزانات التفتيش النموذجية									
مصممة على أسس غالون أمريكي يساويها الواحد									
المساحة الكلية المستخدمة الإجمالية	مساحة الارضية	المساحة الكلية للأرضي الحدود	المساحة الكلية للأرضي الحدود	مساحة الحدود	مساحة الحدود	مساحة الحدود	مساحة الحدود	مساحة الحدود	مساحة الحدود
1/2600.300	0.25	1/2600.300	1/2600.300	0.25	1/2600.300	1/2600.300	0.25	1/2600.300	1/2600.300
المساحة الكلية المستخدمة الإجمالية	مساحة الارضية	المساحة الكلية للأرضي الحدود	المساحة الكلية للأرضي الحدود	مساحة الحدود	مساحة الحدود	مساحة الحدود	مساحة الحدود	مساحة الحدود	مساحة الحدود
1/2600.300	0.25	1/2600.300	1/2600.300	0.25	1/2600.300	1/2600.300	0.25	1/2600.300	1/2600.300

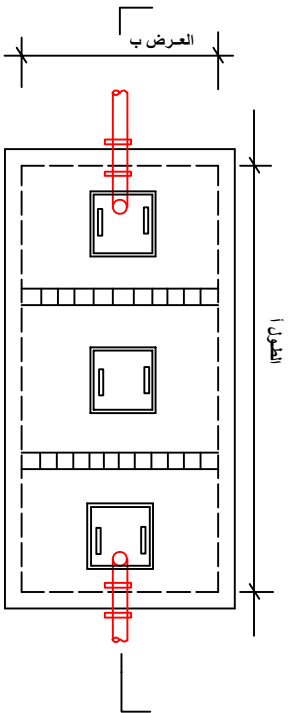

High

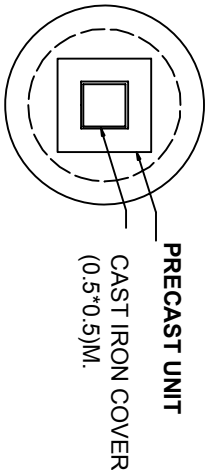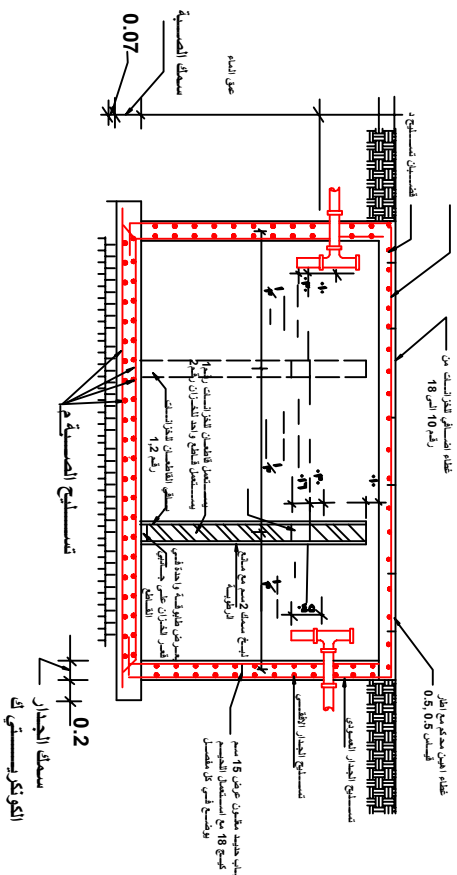

PLAN

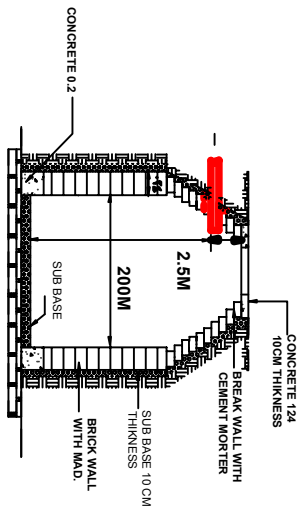

CESSPOOL DETAIL

SYMBOL	DESCRIPTION
P3	WASH BASIN
	WATER COOLER
	EUROPEAN W.C.
	EASTERN W.C.
	SINK STAINLESS
	FLOOD DRAIN CAST IRON (C.I.)
	FLOOD DRAIN (P.V.C.)
	RAIN WATER PIPE
	VEIT PIPE (V.P.)
	ELECTRIC WATER HEATER
	EXTINGUISHER FIRE HYDRANT TYPE ABC.D2 .
	TAP
	DRAINAGE PIPE
	MANHOLE
	COLD WATER PIPE
	HOT WATER PIPE
	VALVE

LEGEND


[illegible]

**الهيئة العامة للغذاء والدواء
MINISTRY OF CONSTRUCTION & HOUSING
NATIONAL CENTER FOR BUILDING CONSTRUCTION**

مدرسۃ ابتدائیلۃ نموذجیہ
 job title
 ساعة 12 صف

drawing title
تفاصيل صحية

designed	approved	project manager	
checked	submitted	initials	date
drawn	approved	job no.	10/10/2004
approved			sheet no.
			SAN 0

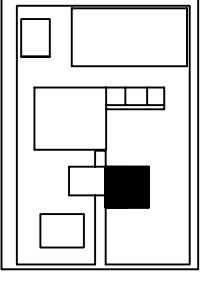

LEGEND:

	2X40W FLOURESCENT LIGHTING FITTING SURFACE MOUNTED .
	1X40W FLOURESCENT LIGHTING FITTING BATTEN SURFACE MOUNTED.
	1X100W INCANDESCENT LIGHTING FITTING WATER PROOF WALL MOUNTED.
	CEILING FAN.
	CEILING FAN REGULATOR.
	EXHAUST FAN.
	ONE WAY SWITCH.
	TWO WAY SWITCH.
	13A SWITCH SOCKET OUTLET
	13A SWITCH SOCKET OUTLET WEATHER PROOF TYPE.
	16A SWITCH SOCKET OUTLET.
	BELL.
	BUSH BOTTOM BELL.
	TELEPHONE OUTLET.
	T.T.B.(TELEPHONE TERMINAL BOX).
	FINAL DISTRIBUTION BOARD.
	MAIN DISTRIBUTION BOARD.

DATE	INT	REVISIONS

**MINISTRY OF HOUSING & CONSTRUCTION
NATIONAL CENTER FOR ENVIRONMENTAL CONSULTANCY**






Job Engineer WFLA HUNTER



مدرسة ابتدائية
نموذجية سعة 12 صف

Evening Time




مخطط الرموز

JOB No.	ISSUE No.
	EI - 1
CADRS	INCIDENT STATUS
SCALE	DATX
L/100	3/10/2004
PENDING	CHECKED
SERIALIZED	WORKING

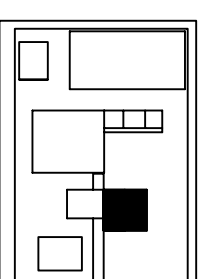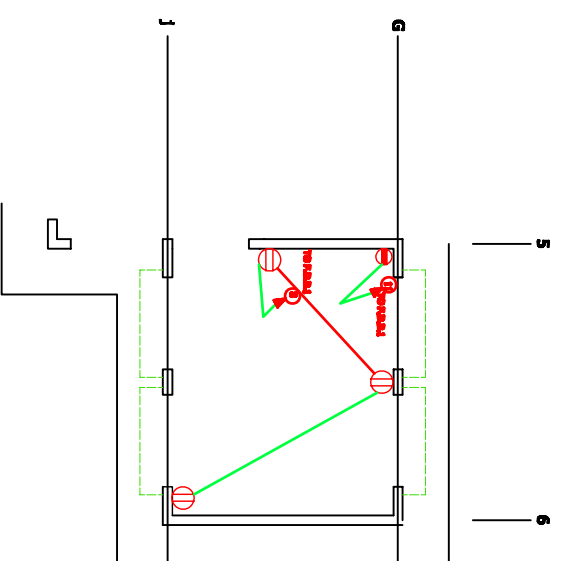
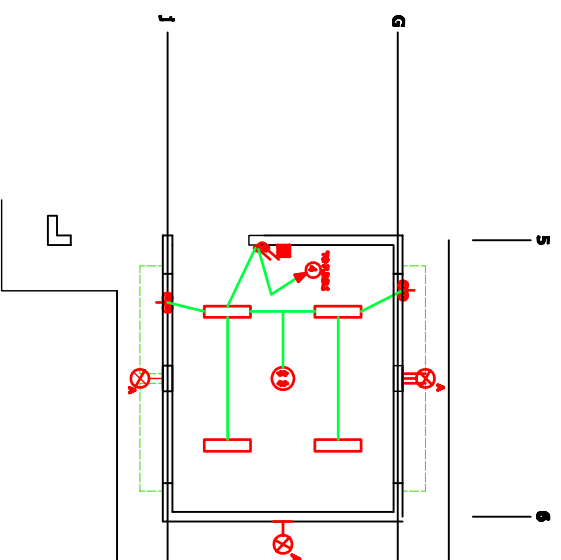
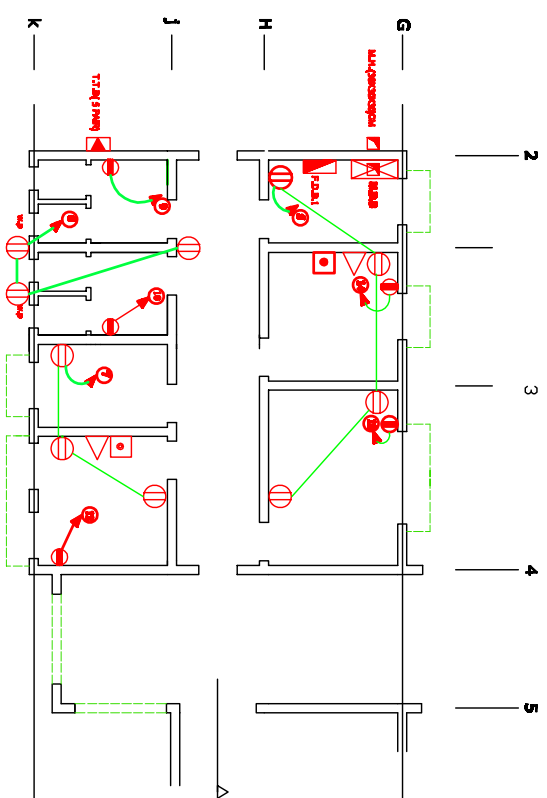
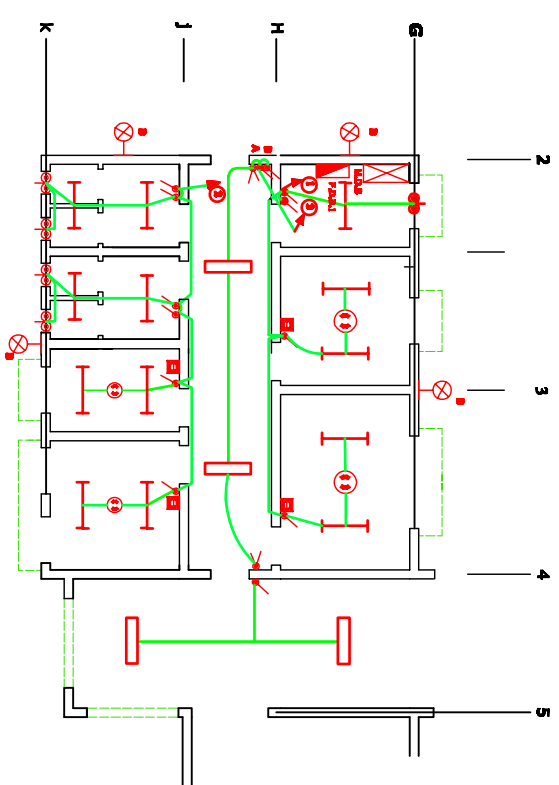
[illegible]

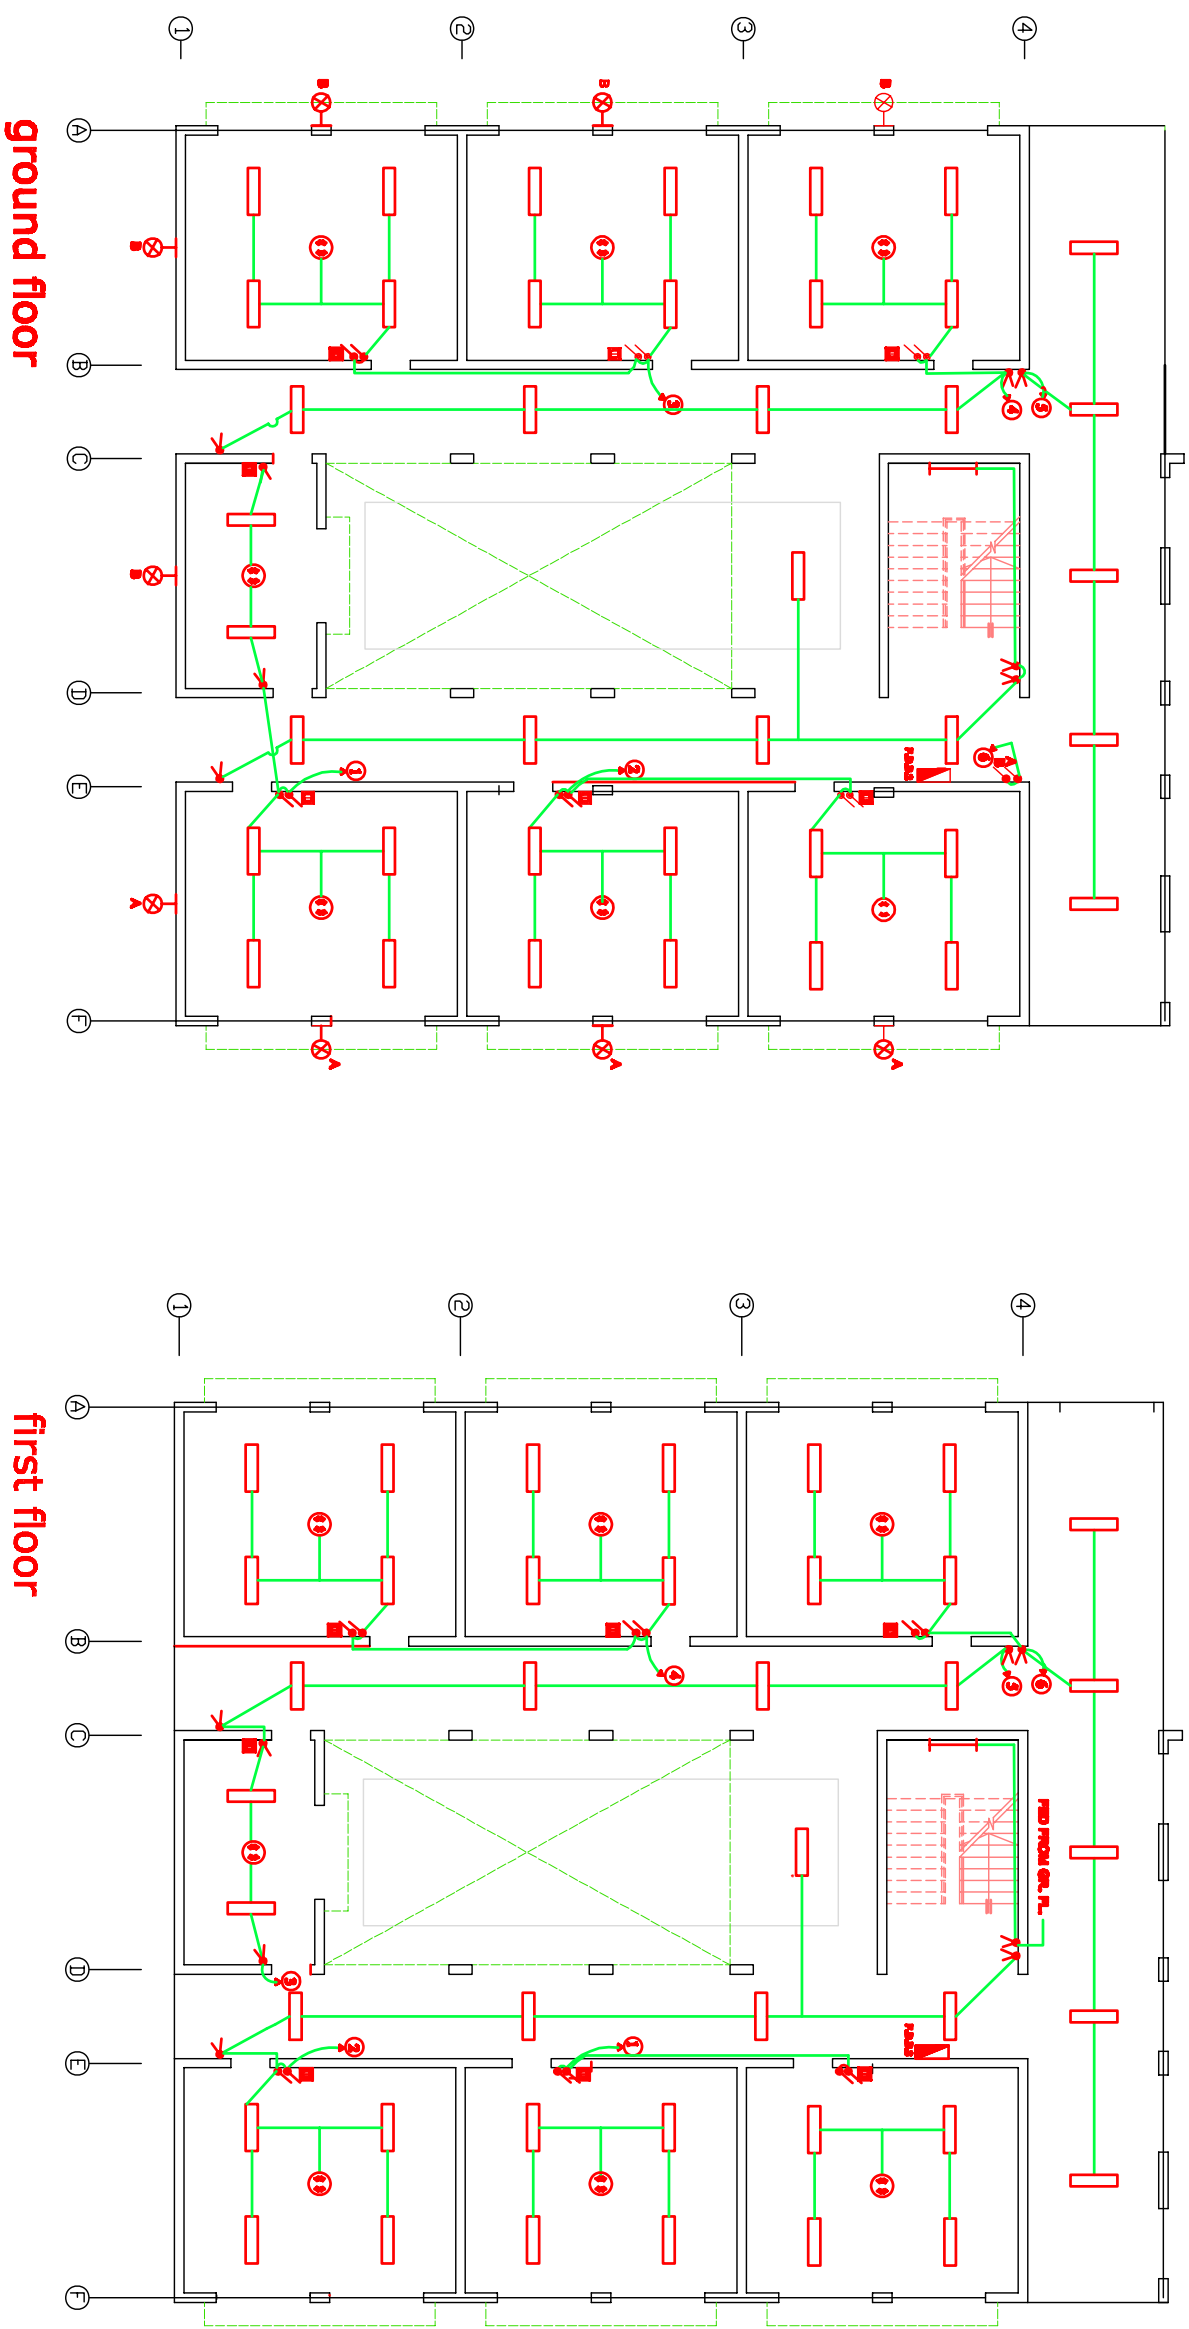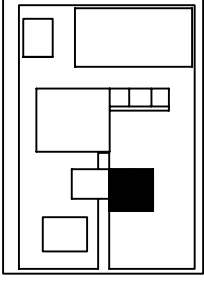







DATE	EXT	REVISIONS
MINISTRY OF HOUSING & CONSTRUCTION NATIONAL CENTER FOR INSURANCE CERTIFICATION		
Job Number	WAFIA HANDED	
Job Title	ملزمة ابتدائية نموذجية سعة 12 صف	
Drawing Title	جناح الصلوف الطابق الأرضي والاول الاتارة	
Job No.	Job No. EL-3	
Client	RESIDENT BAYK	
DATE	DATE	DATE
1/100	3/10/2004	
DRAWING	DRAWING	CHECKED
OWNER'S SIGN	OWNER'S SIGN	WAFIA HANDED

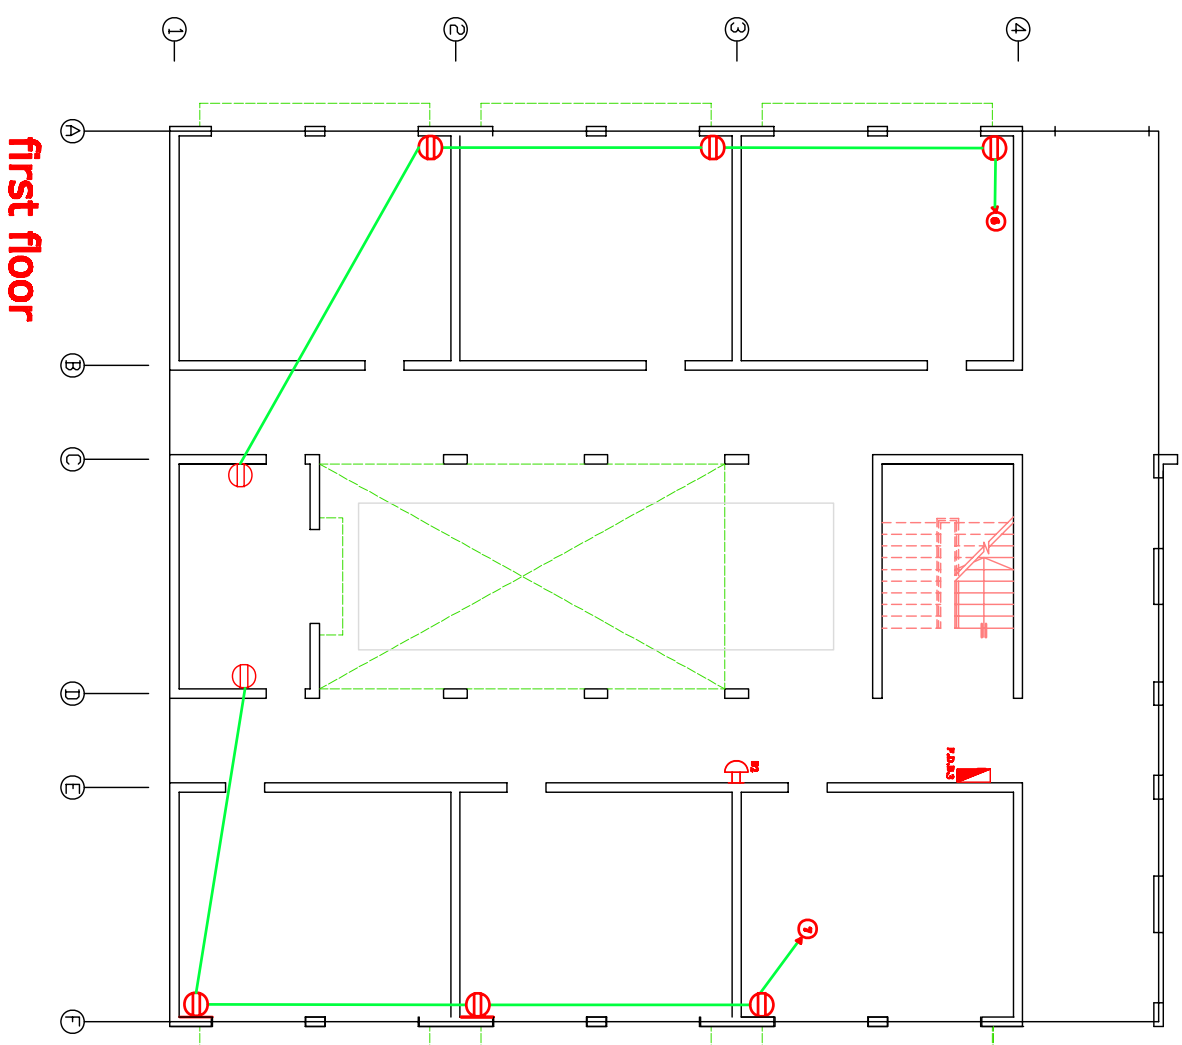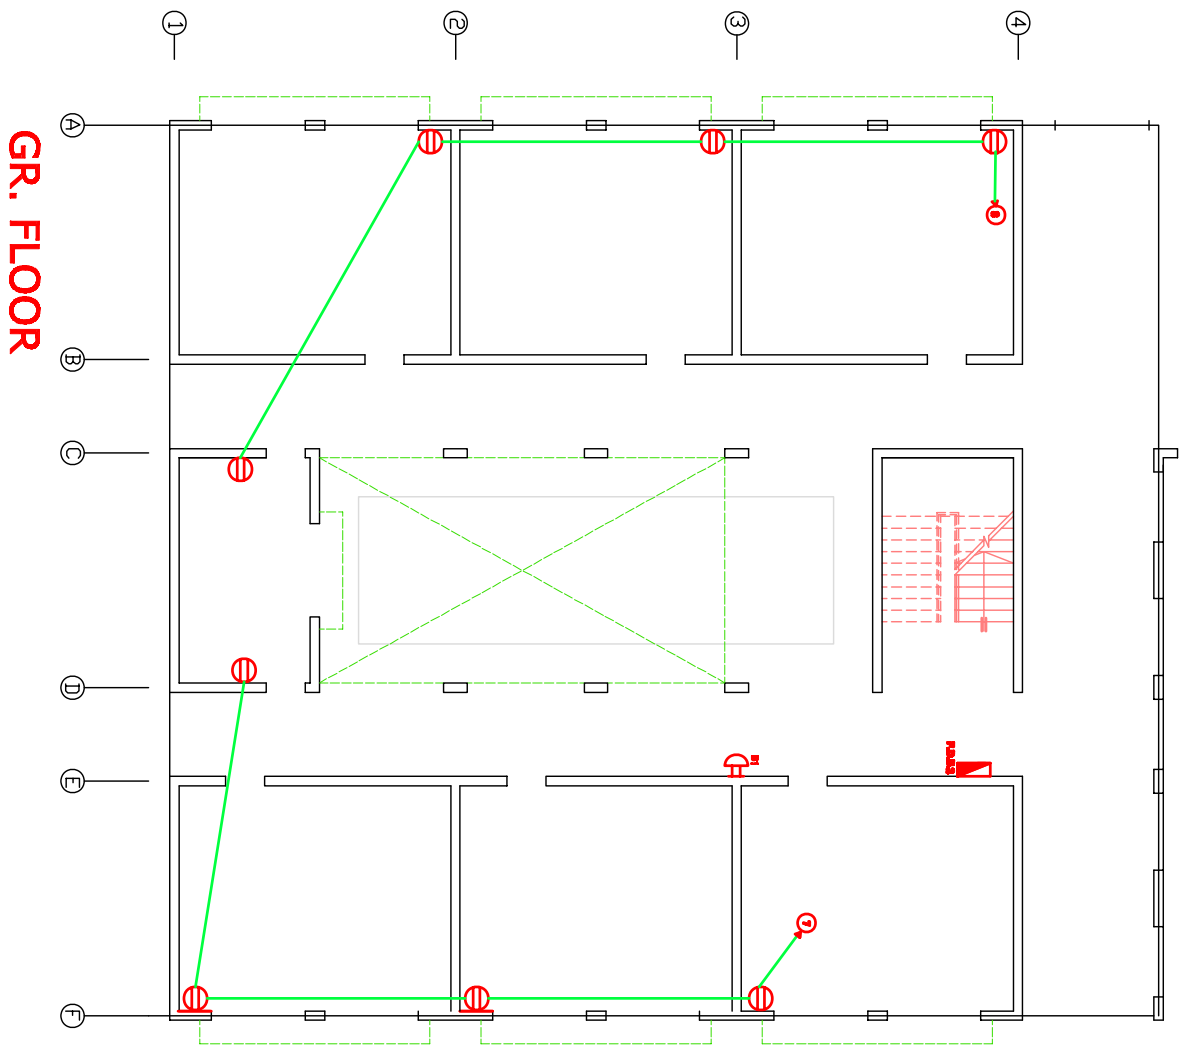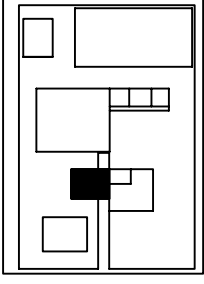

DATE	INIT	REVISIONS
MINISTRY OF HOUSING & CONSTRUCTION NATIONAL CENTER FOR INSPECTION CONSULTANCY		
Job Technical Engineer: WAFWA HAYWARD		
Job Title:		
مرسمة ابتدائية نموذجية سعة 12 صف جناح الصقوف والاول الطابق الارضي والاولى القوى		
Drawing Title:		
Scale:		
DATE	DATE	
1/100	3/10/2004	
CLIENT	DRAWING	CHECKED
	SHEET NUMBER	WAFWA HAYWARD
Scale	Revision	DATE
	REVISIONS BY/DATE	EL-4

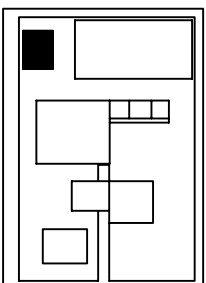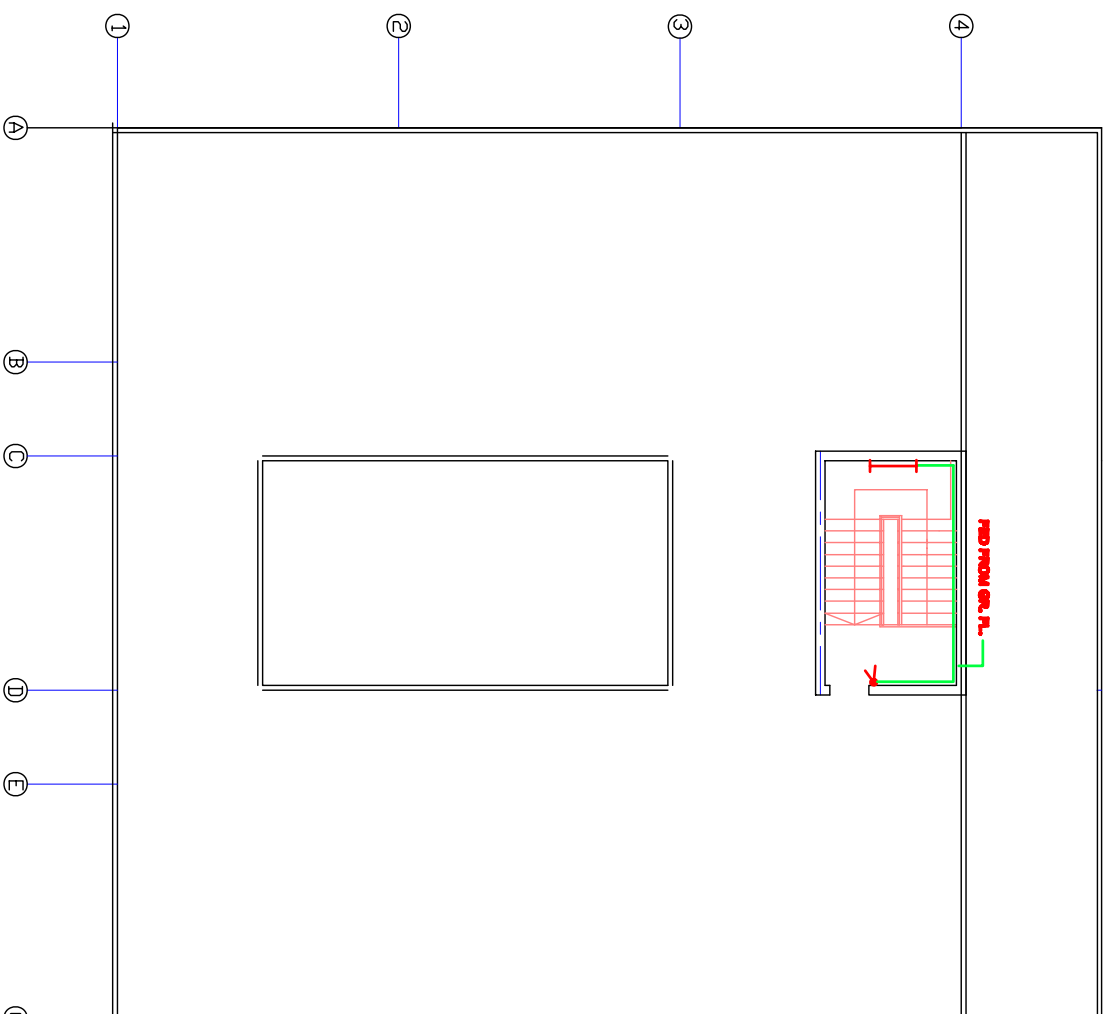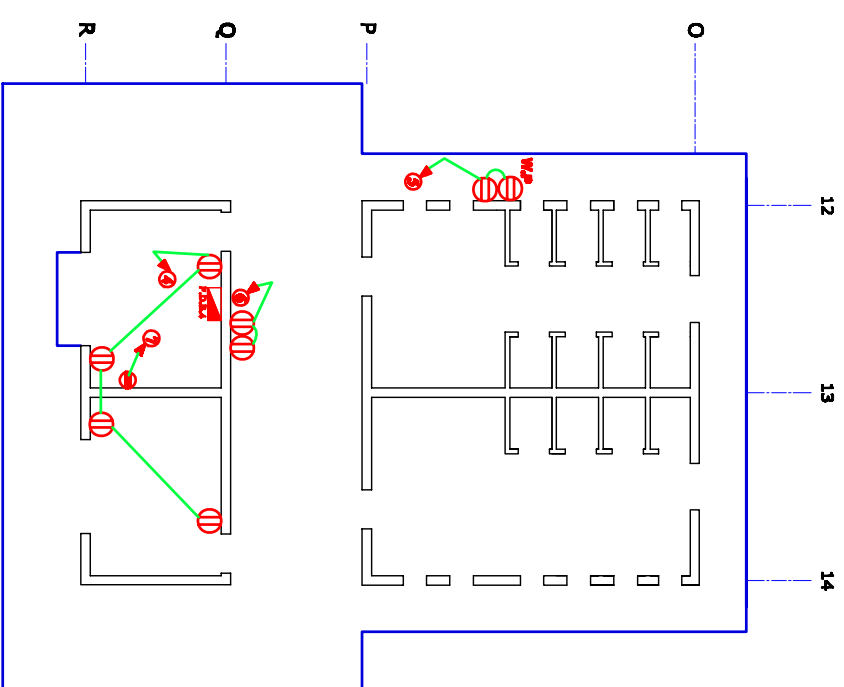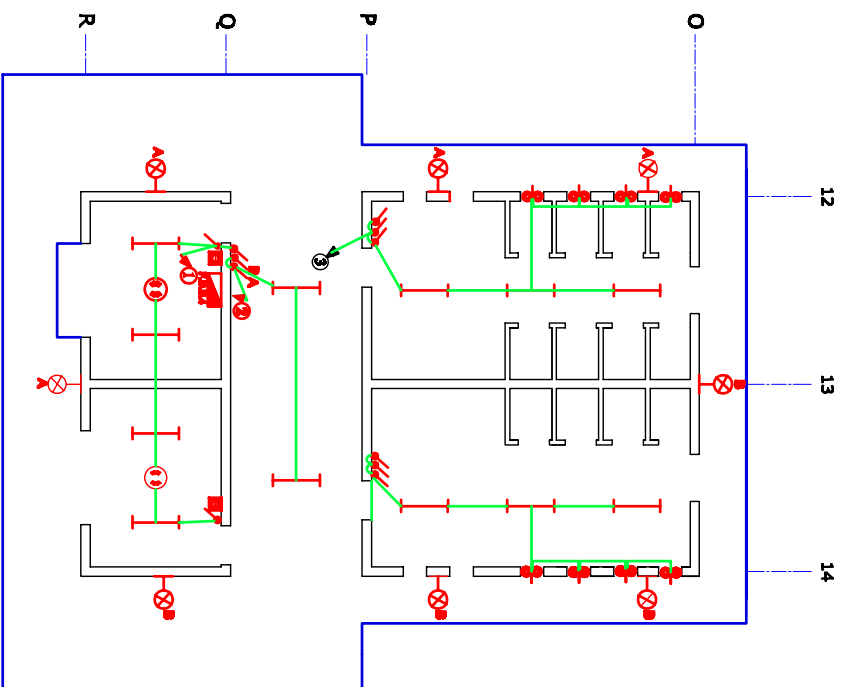

MINISTER OF HOUSING & CONSTRUCTION NATIONAL CENTER FOR IMPROVING COMPLIANCY		PERSONS			
DATE		UNIT			
Job Number WAFDA 1144620		Job Title مدير سلة ائتمانية نموذجية سعة 12 صف			
Drawing Title الانارة والقوى					

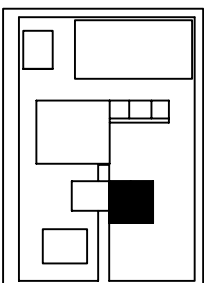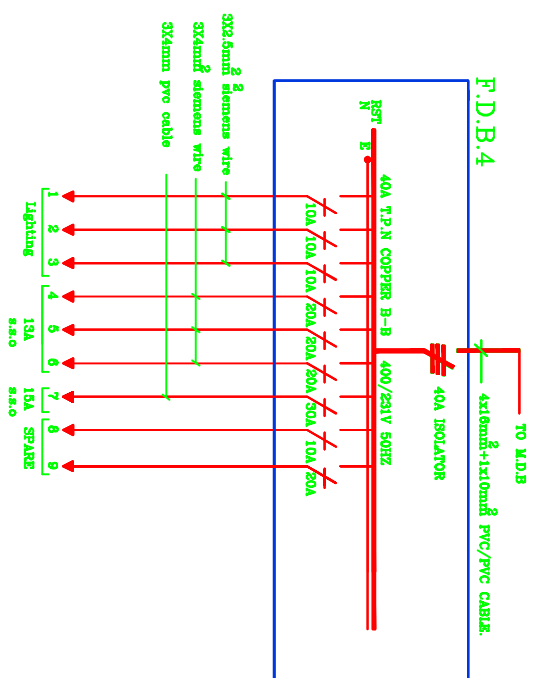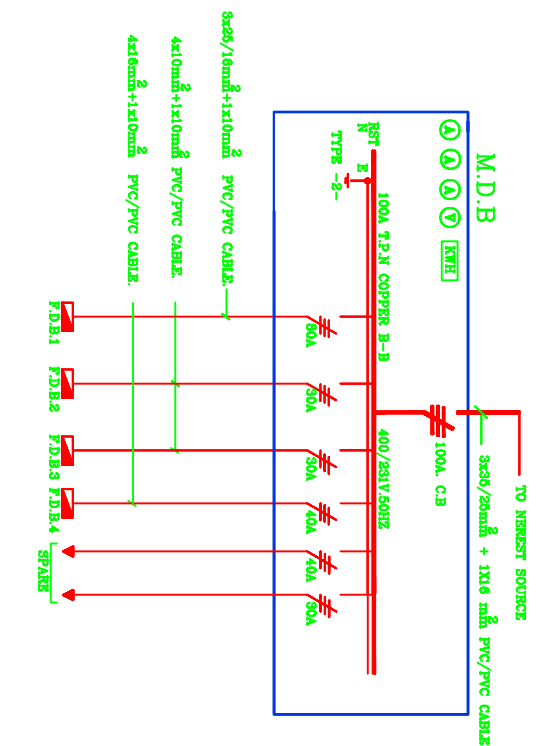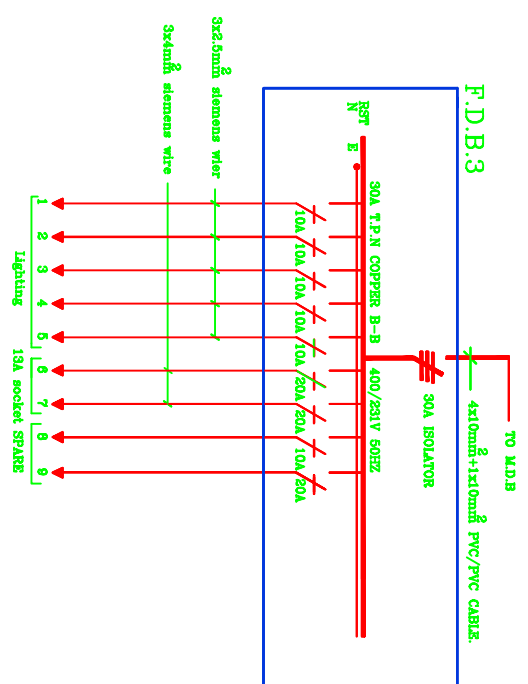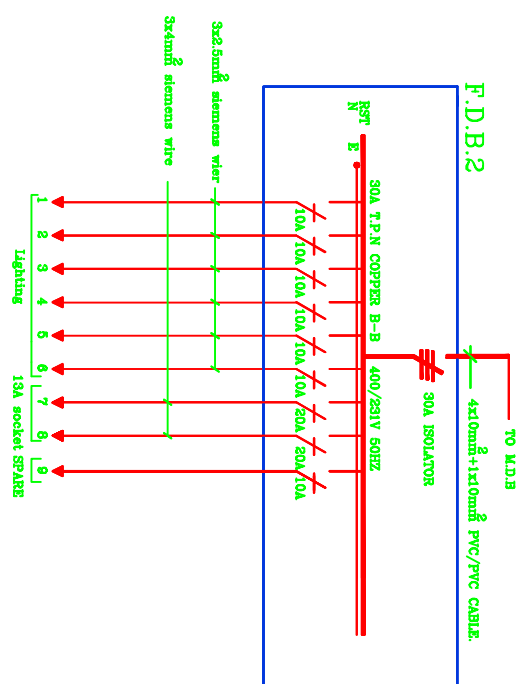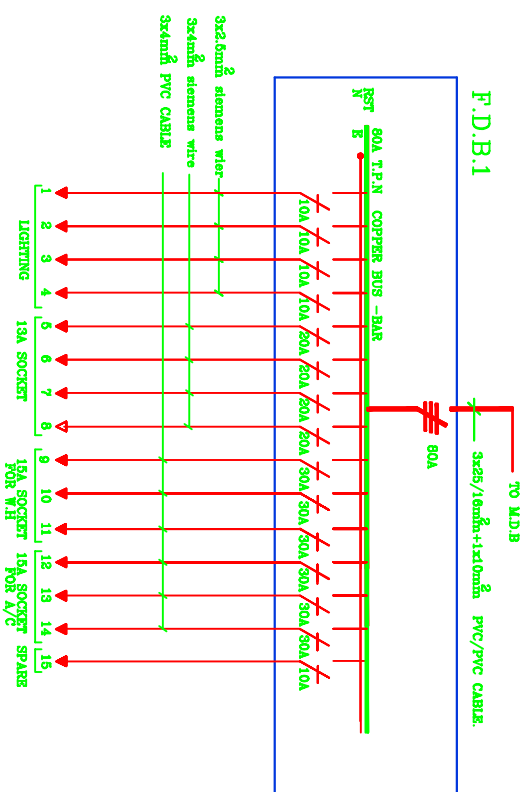

DATE	INT	REVISIONS
3/7/2014		
MINISTRY OF HOUSING & CONSTRUCTION NATIONAL CENTRE FOR REGULATORY COMPLIANCE		
Project Name: WAFIA HAMEED		
Job Title:		
مدرسة ابتدائية نموذجية سعة 12 صف		
Drawing Title:		
الكورس الرئيسة والفردية		
Drawn By: EL-6		
Reviewed By:		
DATE	DATE	DATE
3/7/2014	3/7/2014	3/7/2014
DRAWING	DRAWING	DRAWING
ELITE ELITE	ELITE ELITE	ELITE ELITE
WAFIA HAMEED	WAFIA HAMEED	WAFIA HAMEED