


Notes



Offices Doors: 1.0m x 2.10m
Offices Windows: 1.50m x 1.40m
Toilets Doors: 0.90m x 2.40m
Toilets Windows: 0.65m x 0.65m

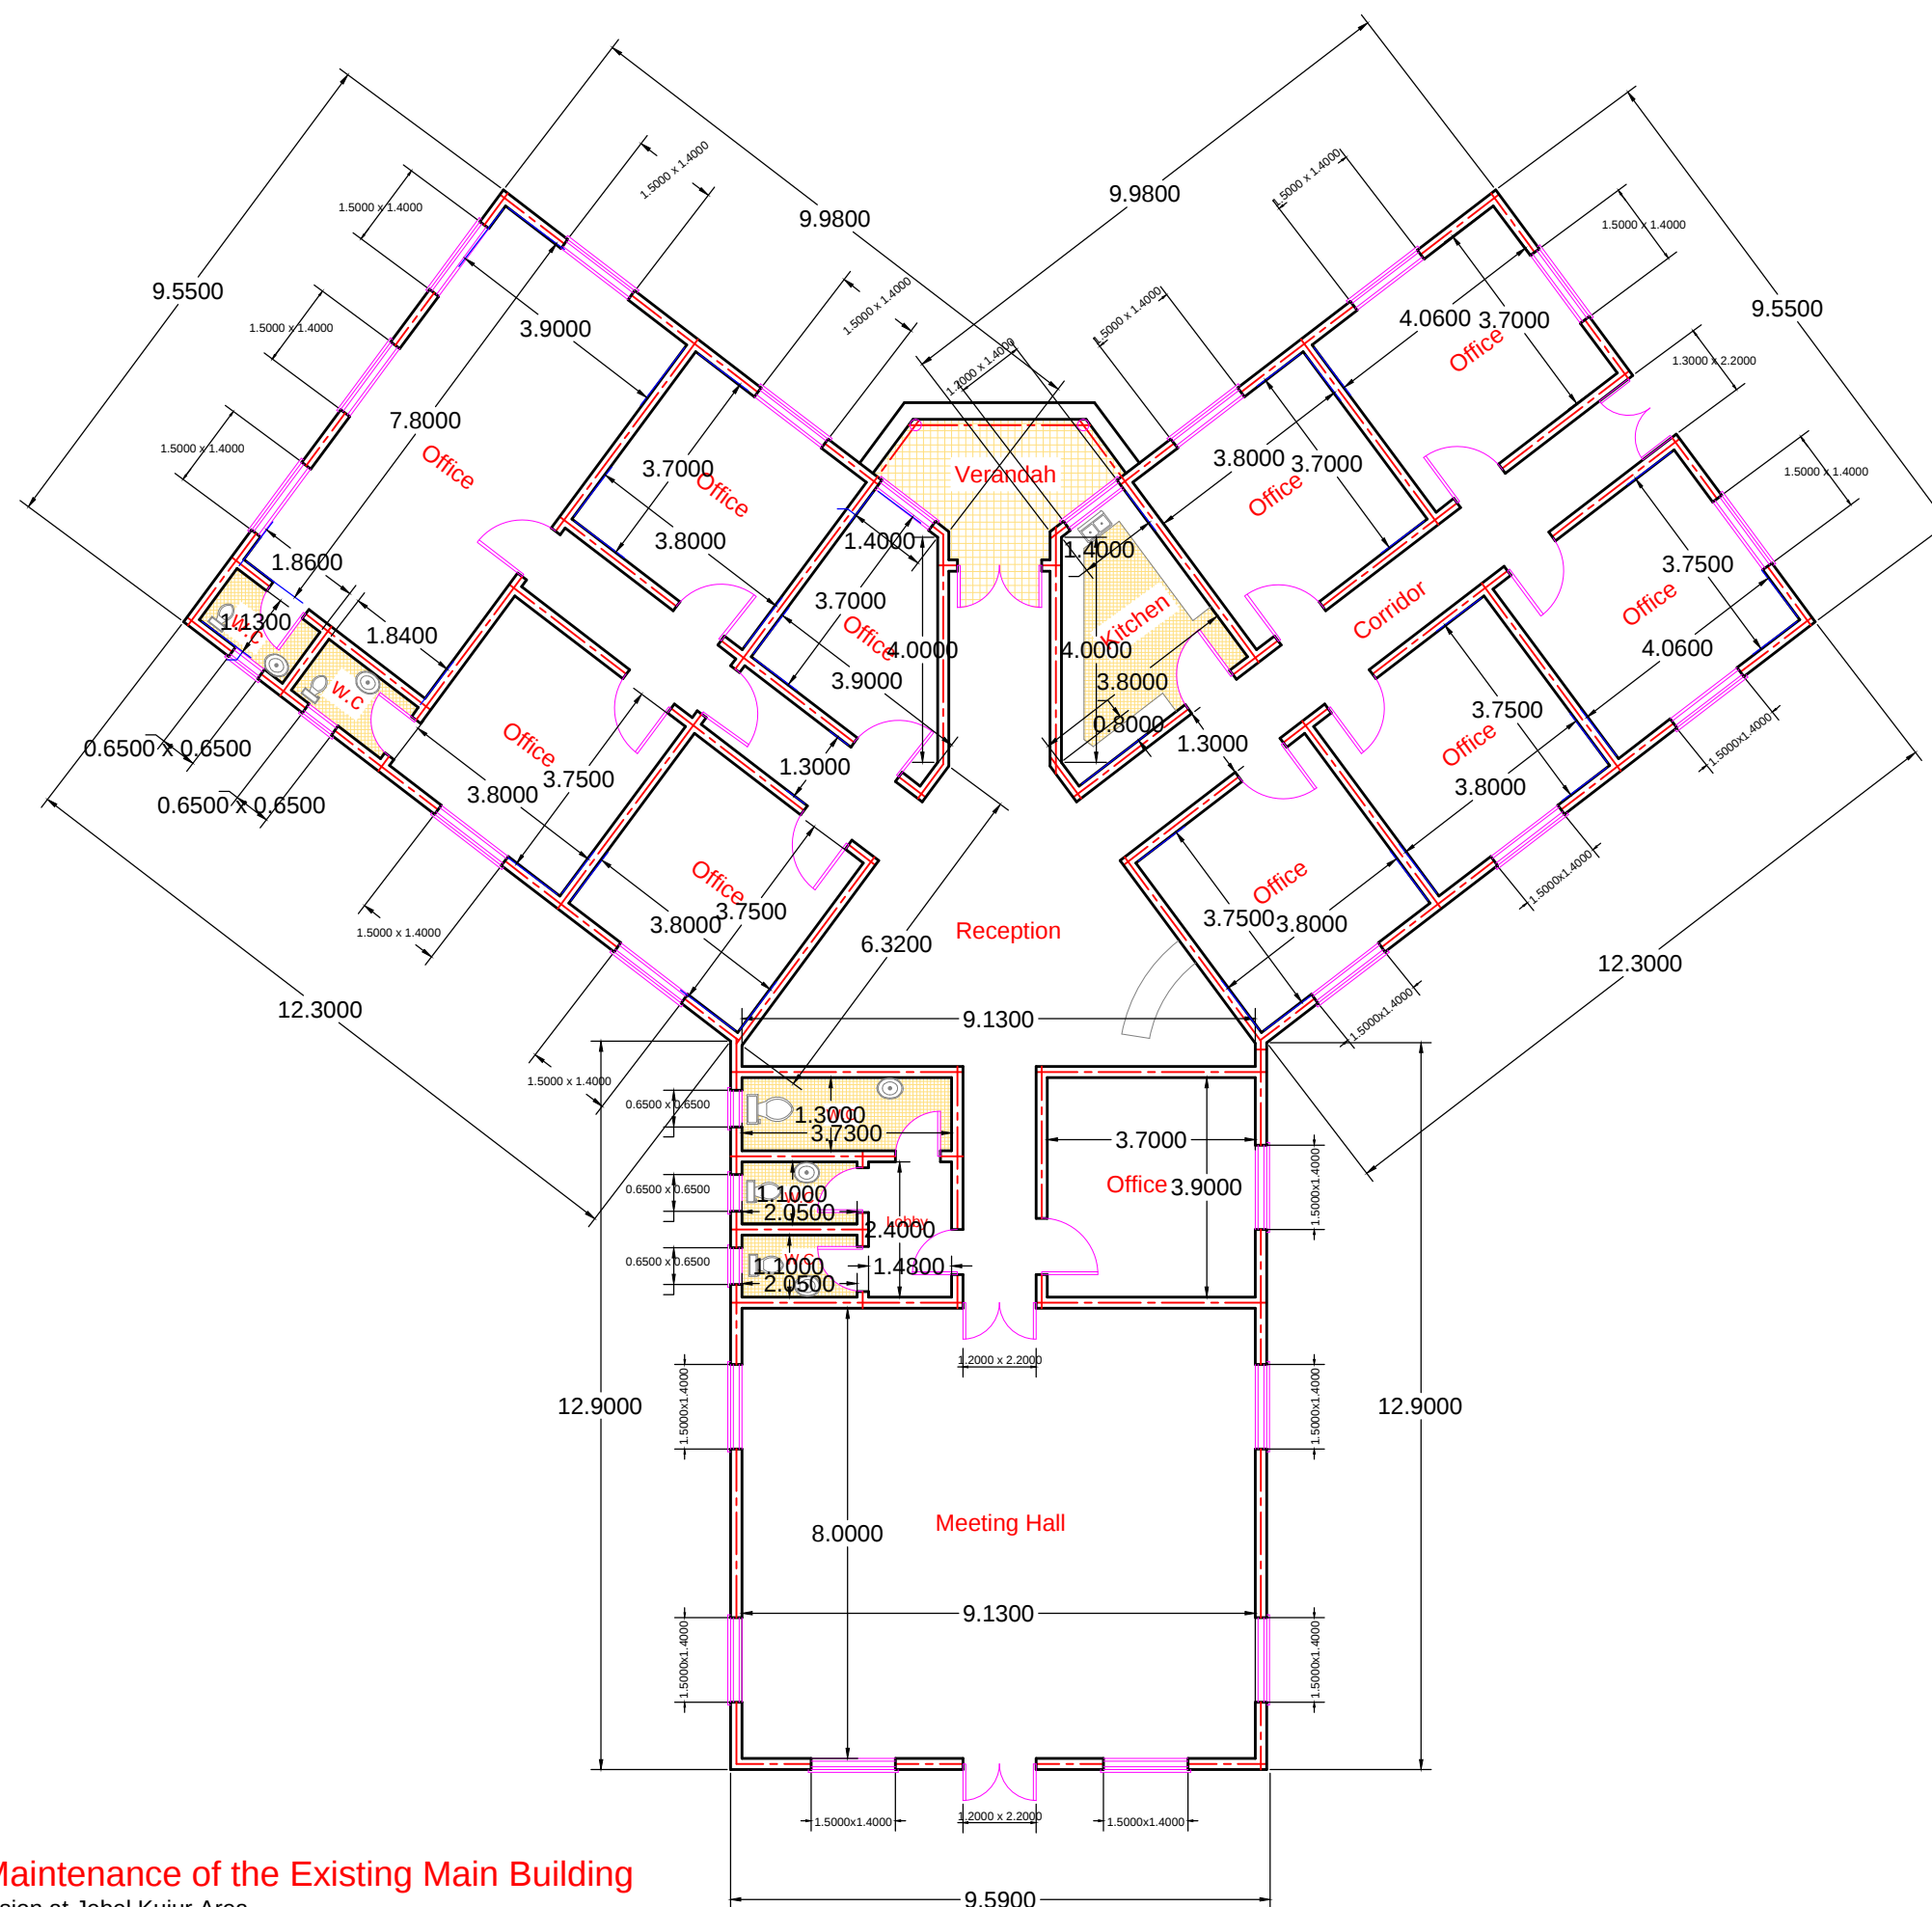

Layout Plan/ Maintenance of the Existing Main Building

At HIV/AIDS Commission at Jebel Kujur Area

Drawn by: Arch. Celina Sartigel John