



Elevation

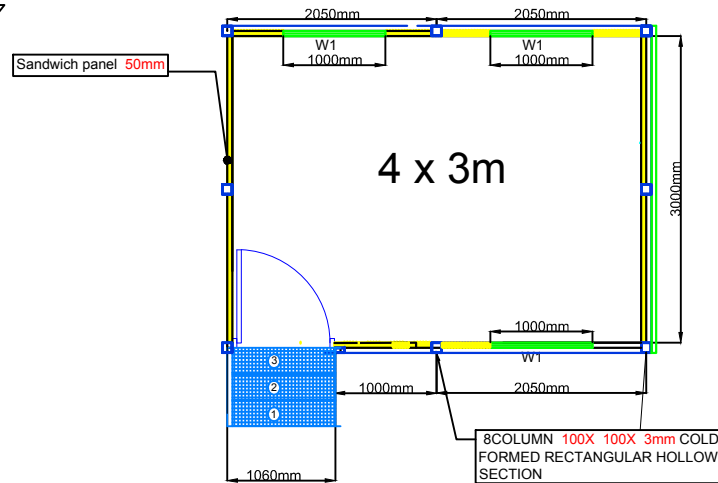

Plan

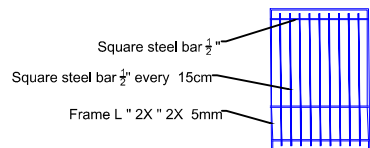

Windows Burglar

Asphalt Factory

Drawn by: Hewa Qader Mustafa

Sheet Title: Caravan 4X 3m

Scale: NTS

Date: April 2017,23

Sheet No.1