


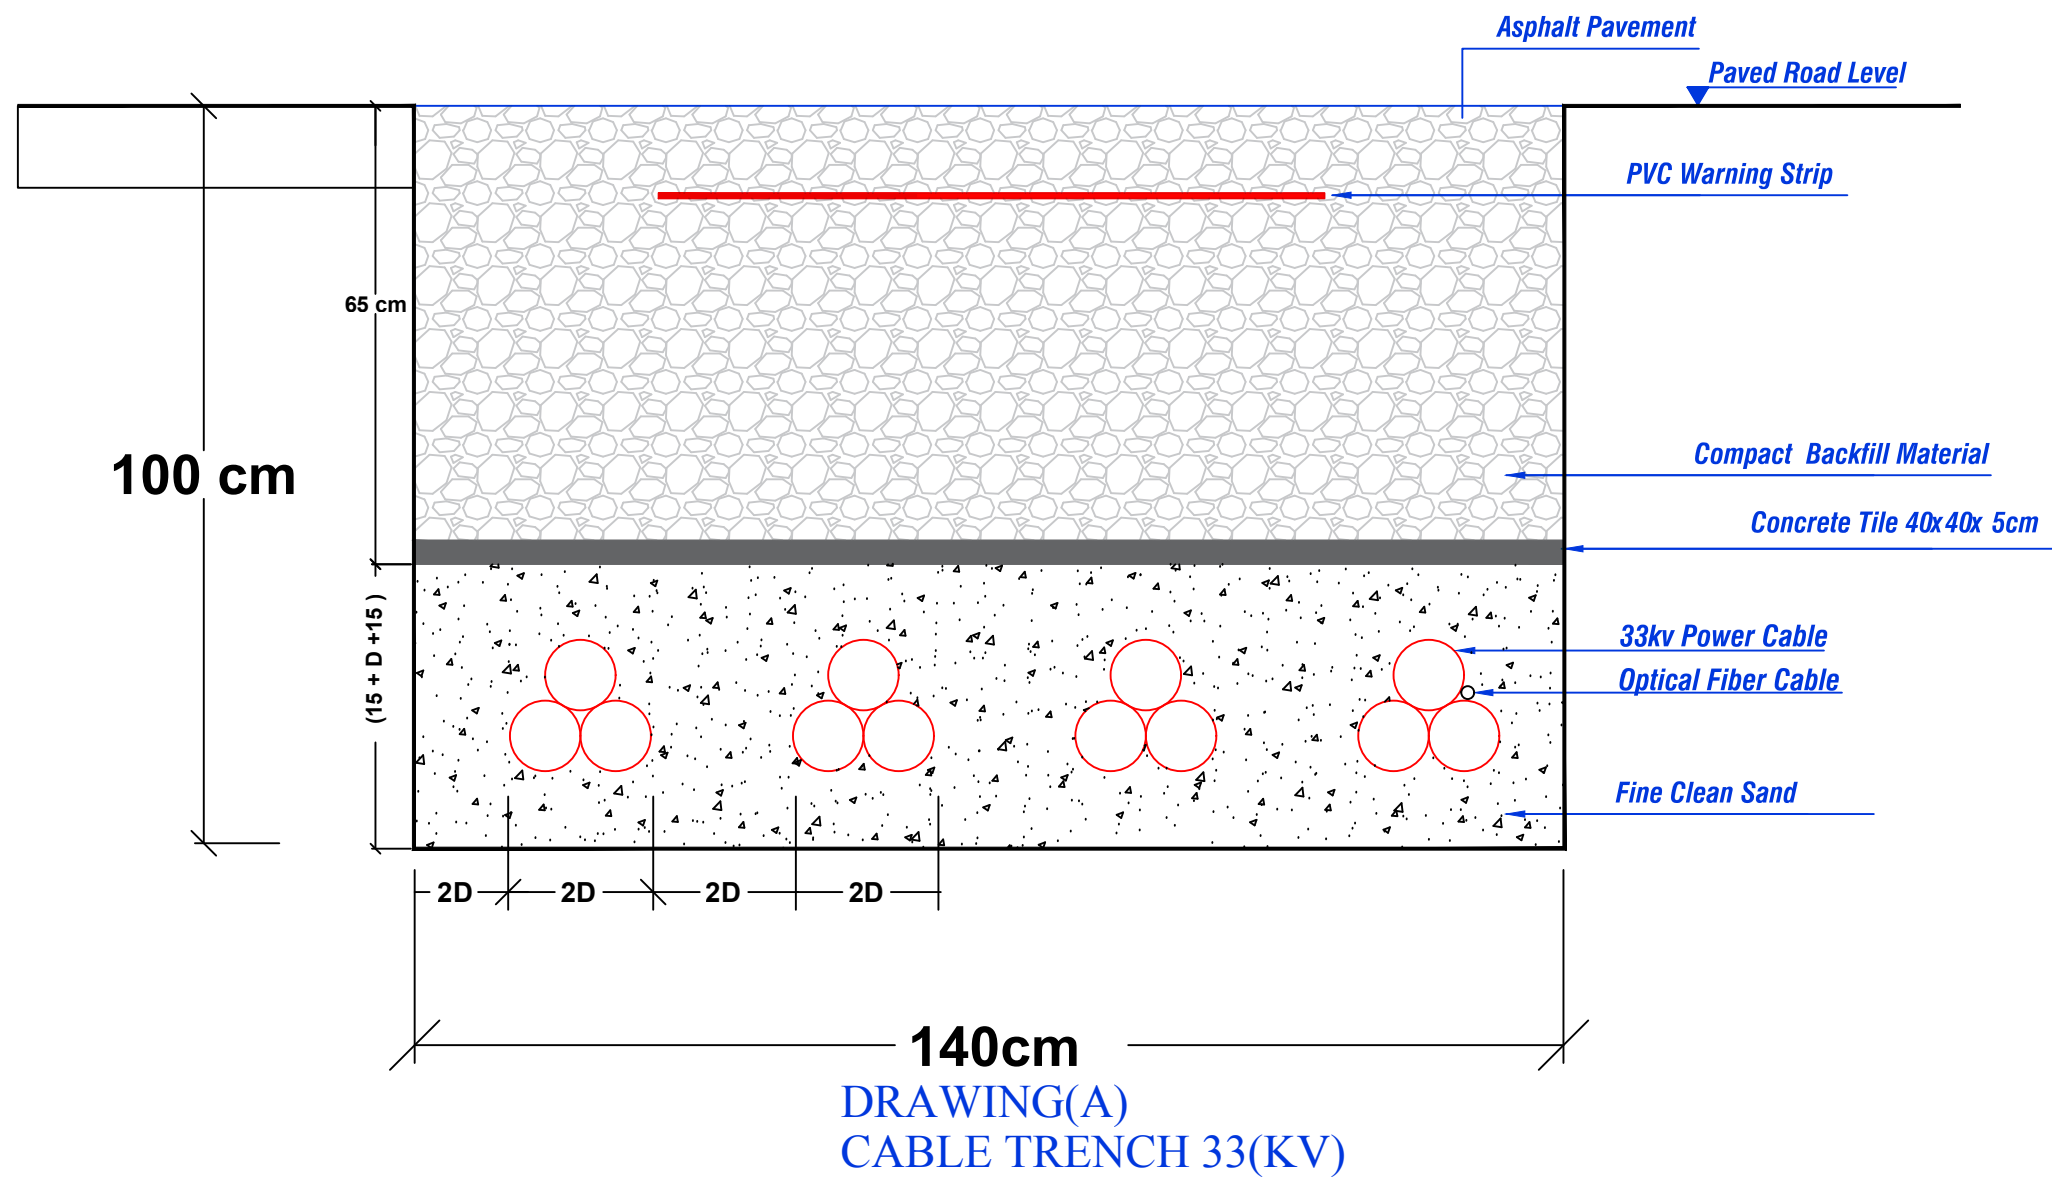

UNDER GROUND CABLE 33KV (SADA to SUKAR) and (SADA to HADBA) SS		
Drawn by: Eng. Aree Omer Qadir Eng. Ayoub Husain Hamad		
Sheet Title: CABLE TRENCH 33(KV)		
Scale: NTS	Date: 02/04/2017	Sheet No. DW A