


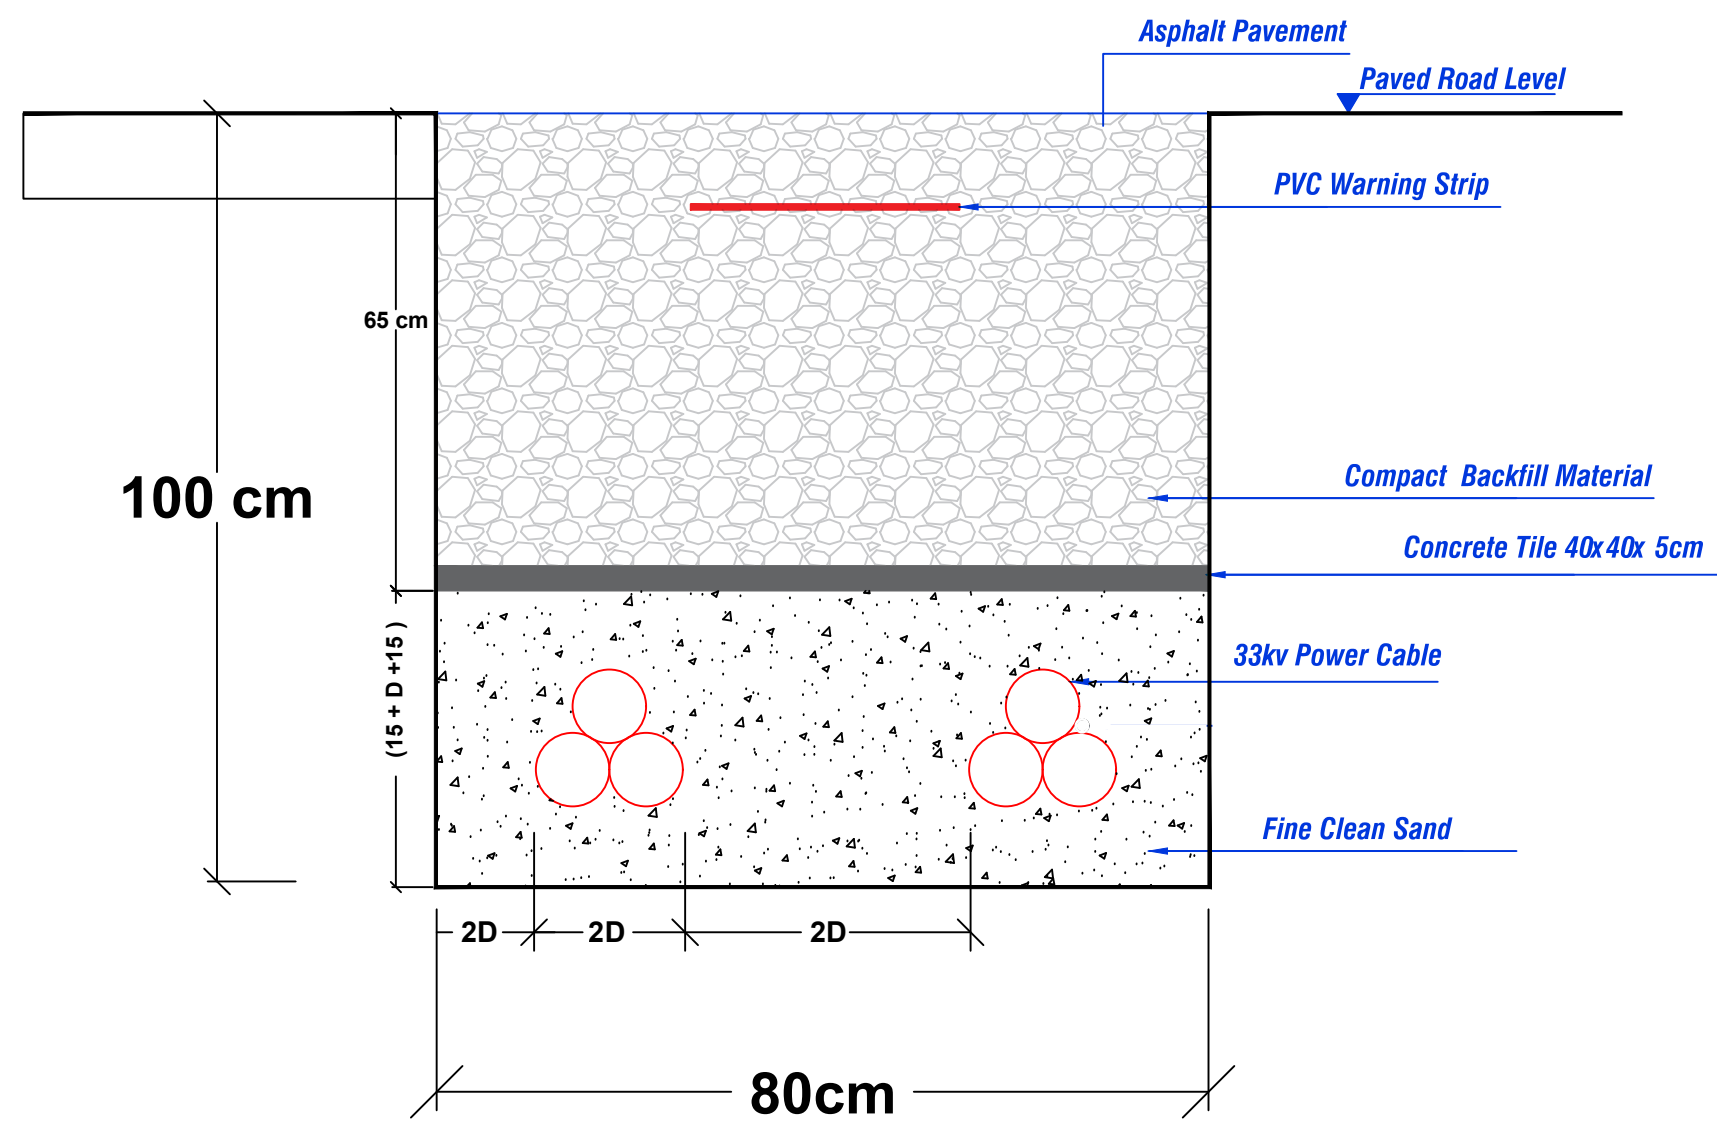

DRAWING(B)
CABLE TRENCH 33(KV)



UNDER GROUND CABLE 33KV
(SADA to SUKAR) and (SADA to HADBA) SS

Drawn by: Eng. Aree Omer Qadir
Eng. Ayoub Husain Hamad

Sheet Title: CABLE TRENCH 33(KV)

Scale: NTS Date: 02/04/2017 Sheet No.DW B