



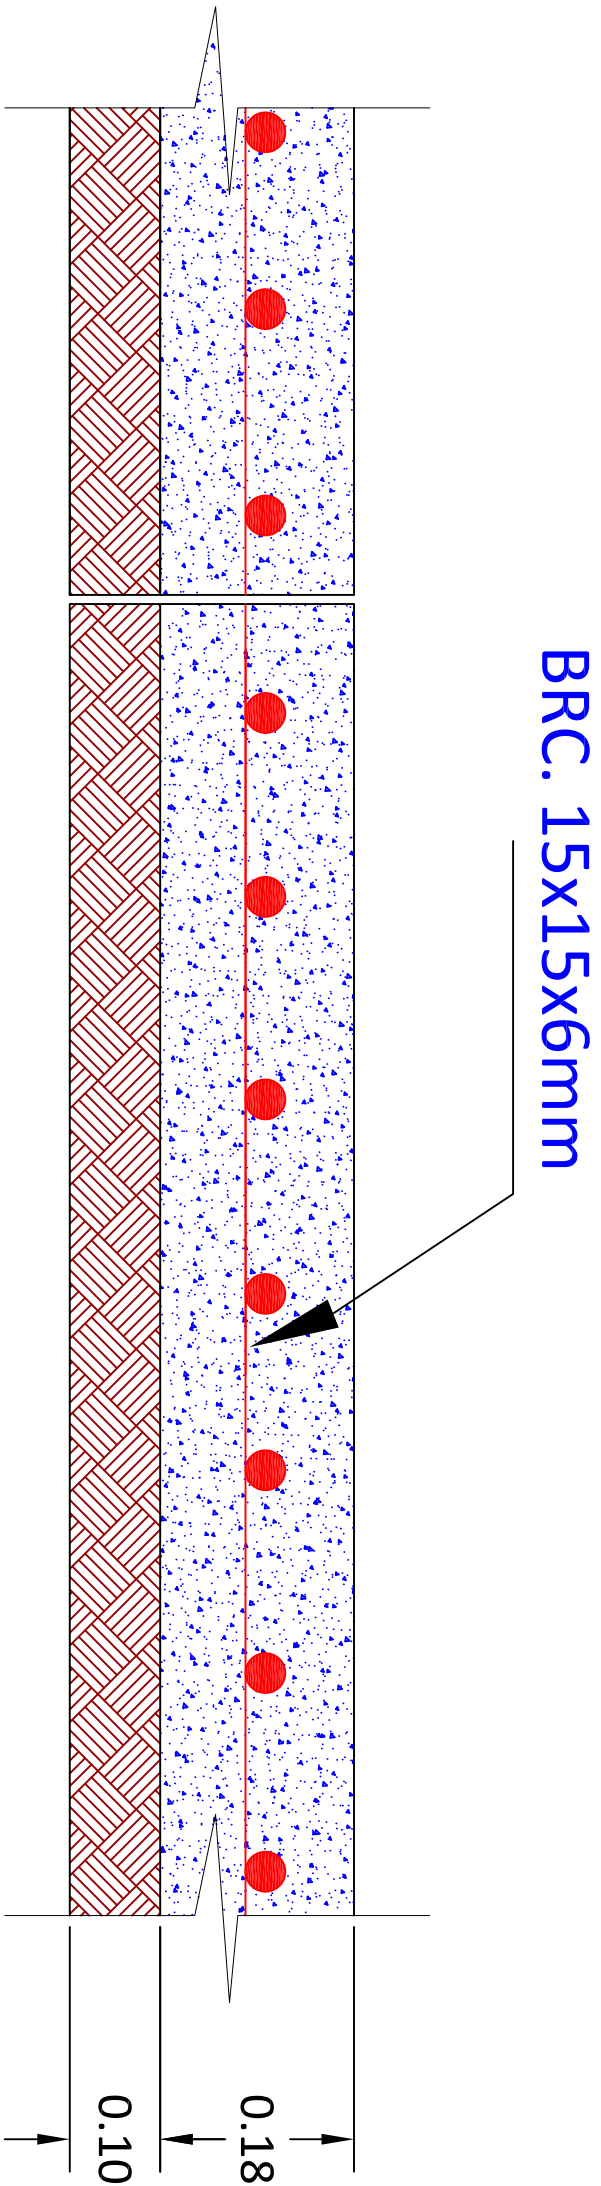



Detail of Slab on grade(Concrete with BRC)-18cm

Typical Drawings for Renovation of Schools		
Drawn by: Soran Rostam Aziz		
Sheet Title:		
Detail of slab on grade(Concrete with BRC)-18cm		
Scale: NTS	Date:May 16,2017	DWG No. 01

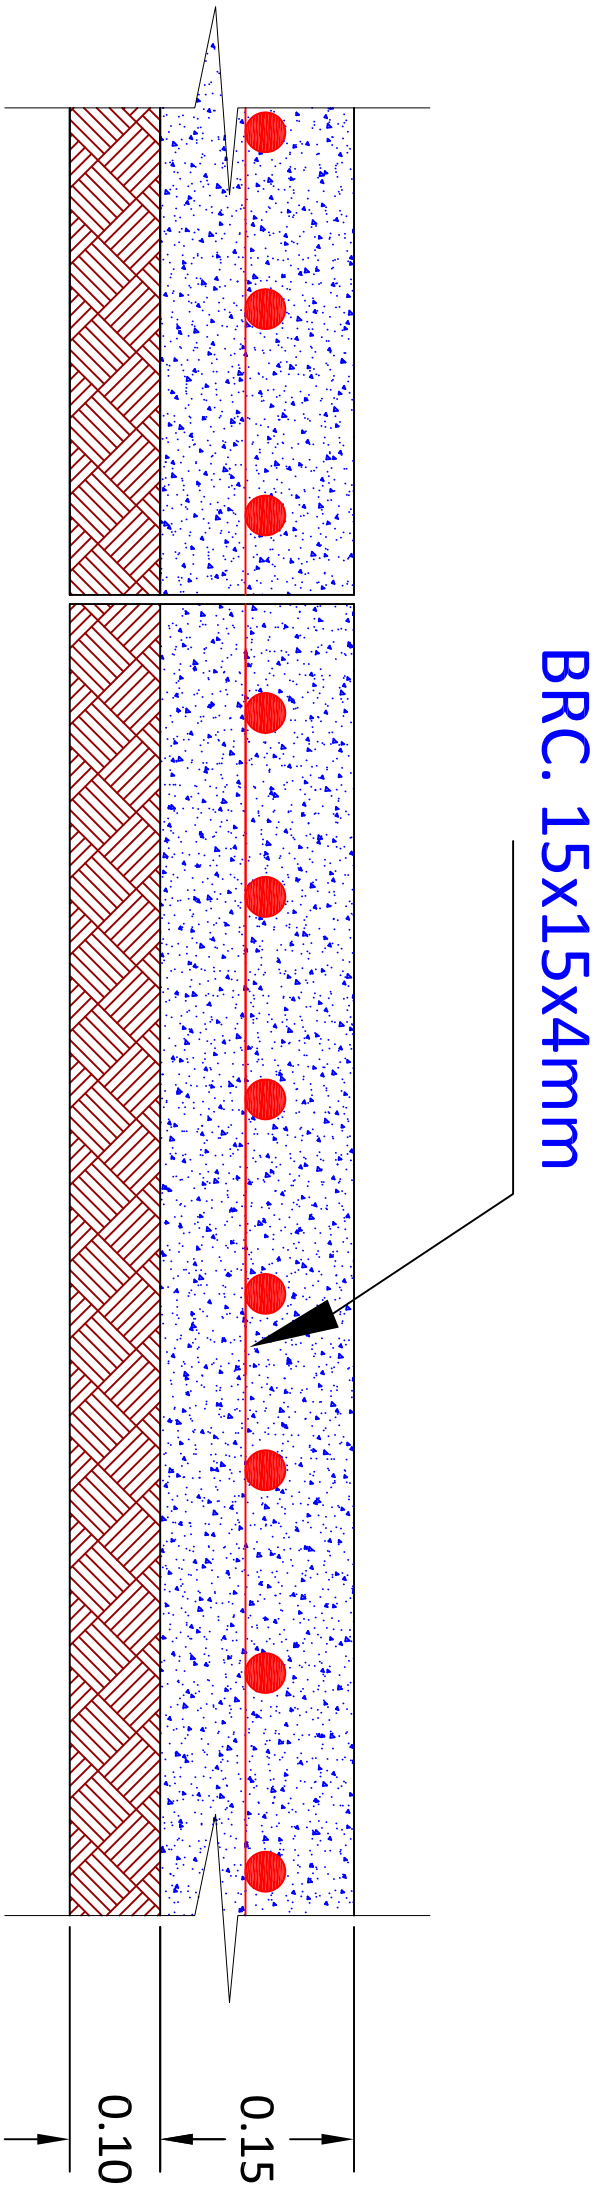


Detail of Slab on grade(Concrete with BRC)-15cm

Typical Drawings for Renovation of Schools		
Drawn by: Soran Rostam Aziz		
Sheet Title:		
Detail of slab on grade(Concrete with BRC)-15cm		
Scale: NTS	Date:May 16,2017	DWG No. 02

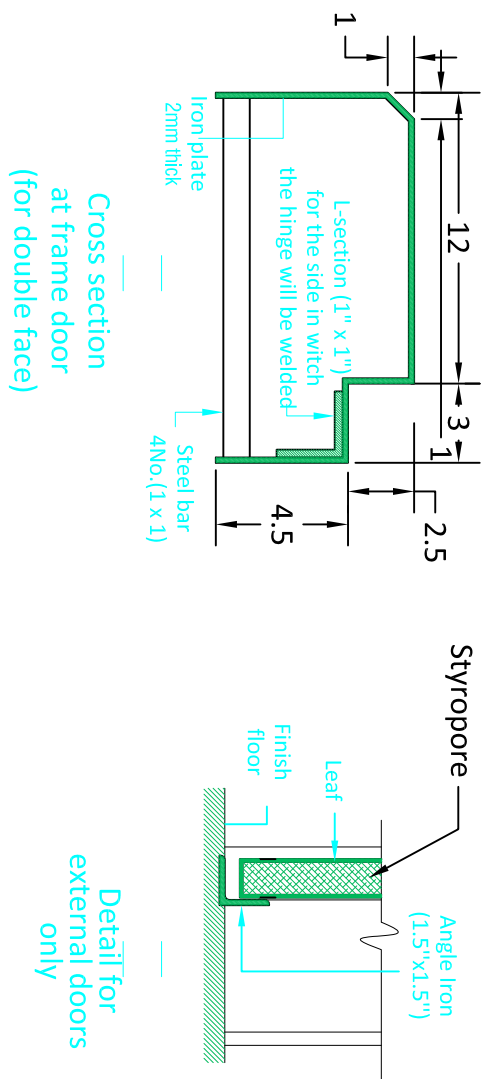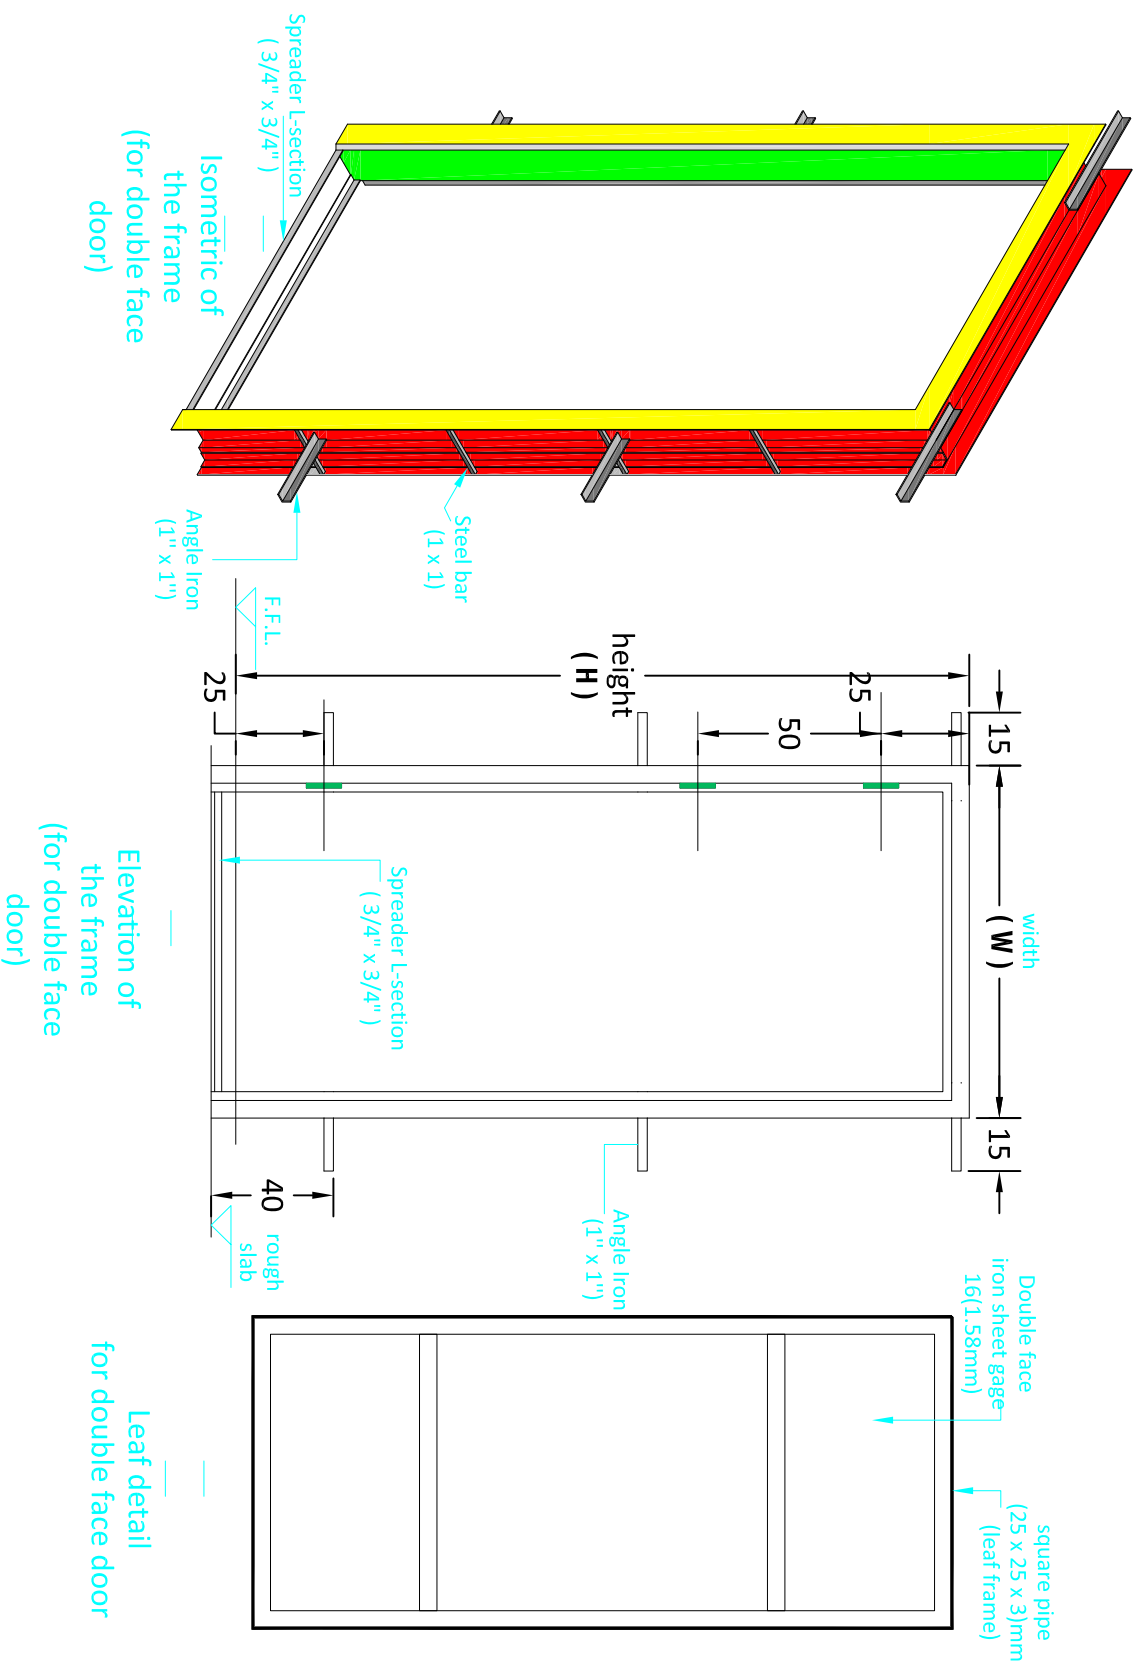


Detail of Double Face Steel Door-1.0x2.0

Typical Drawings for Renovation of Schools		
Drawn by: Soran Rostam Aziz		
Sheet Title:		
Detail of Double Face Steel Door-1.0x2.0		
Scale: NTS	Date:May 16,2017	DWG No. 03

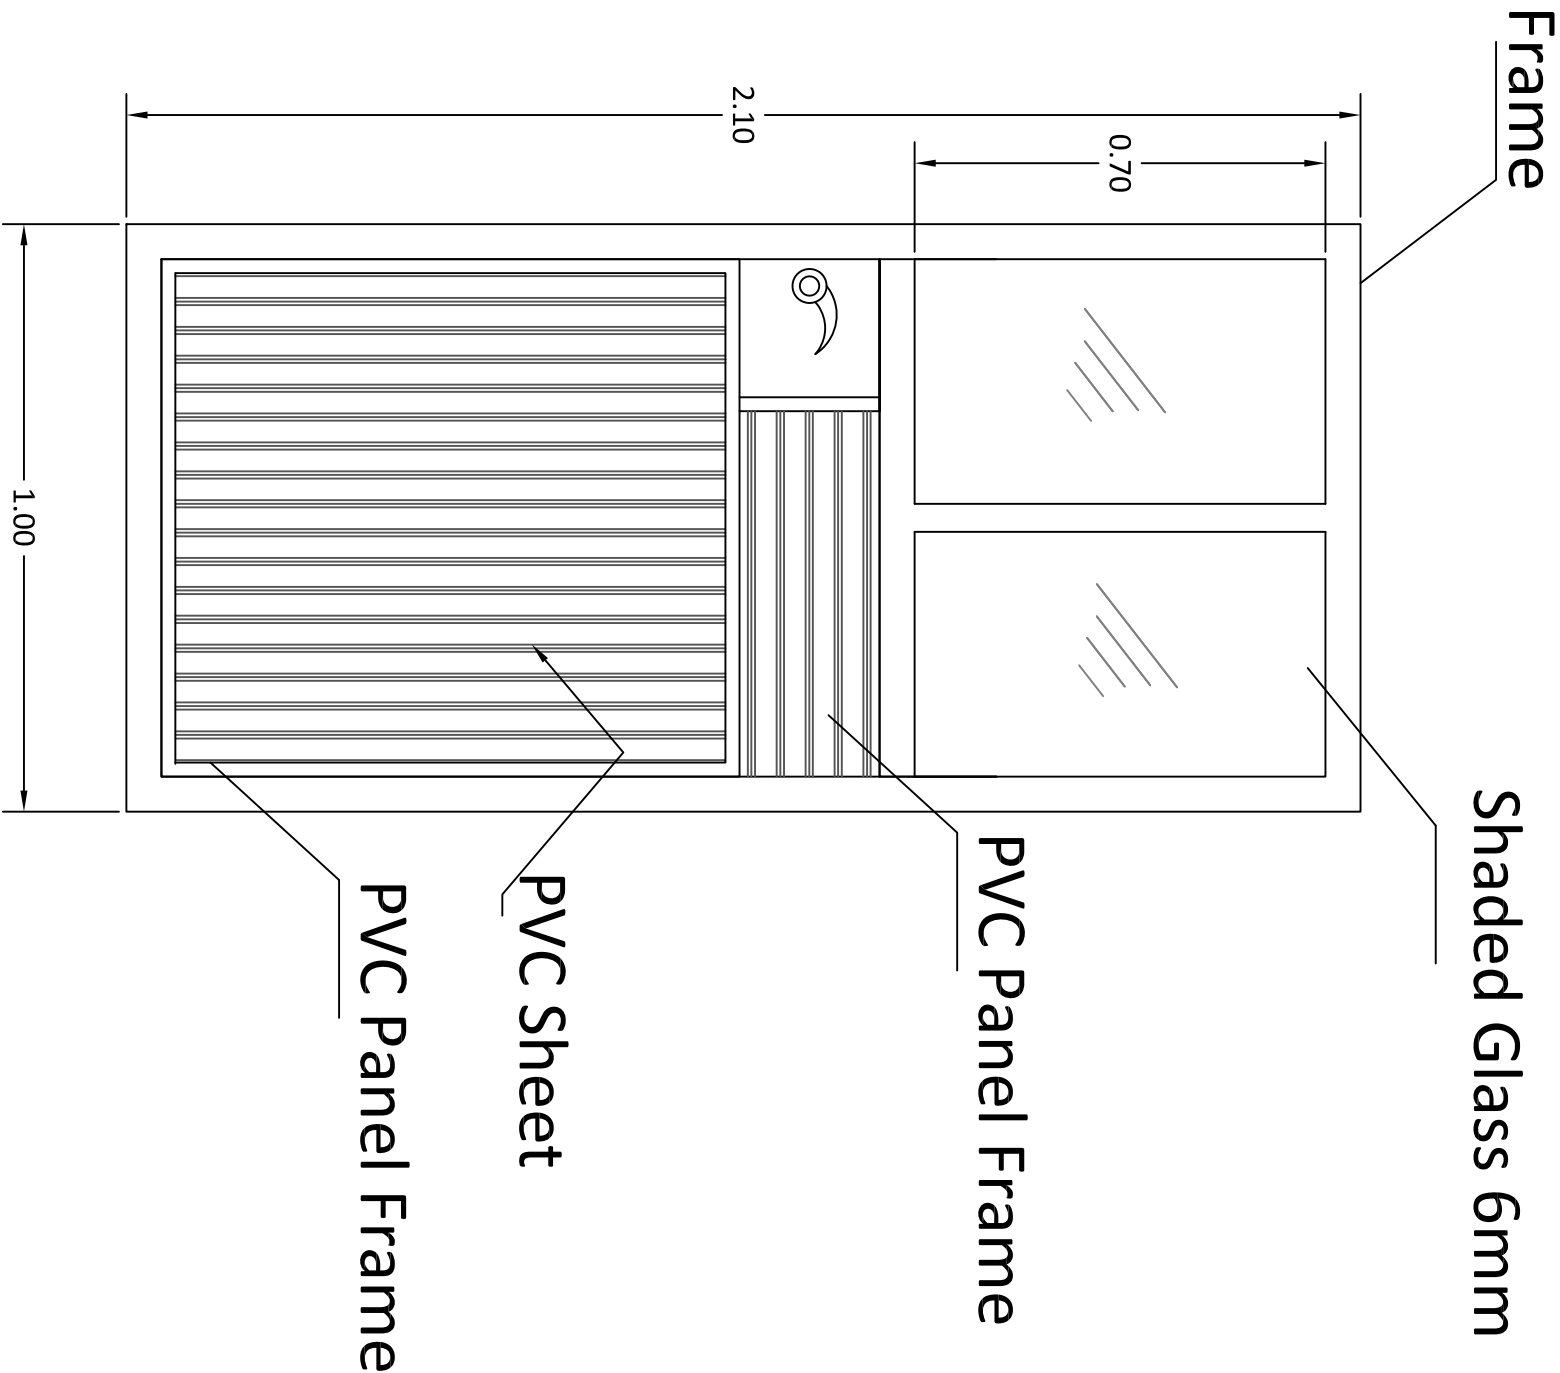


Detail of PVC Doors-1.0x2.1


Typical Drawings for Renovation of Schools			
Drawn by: Soran Rostam Aziz			
Sheet Title:			
Detail of PVC Doors-1.0x2.1m			
Scale: NTS	Date:May 16,2017	DWG No. 04	

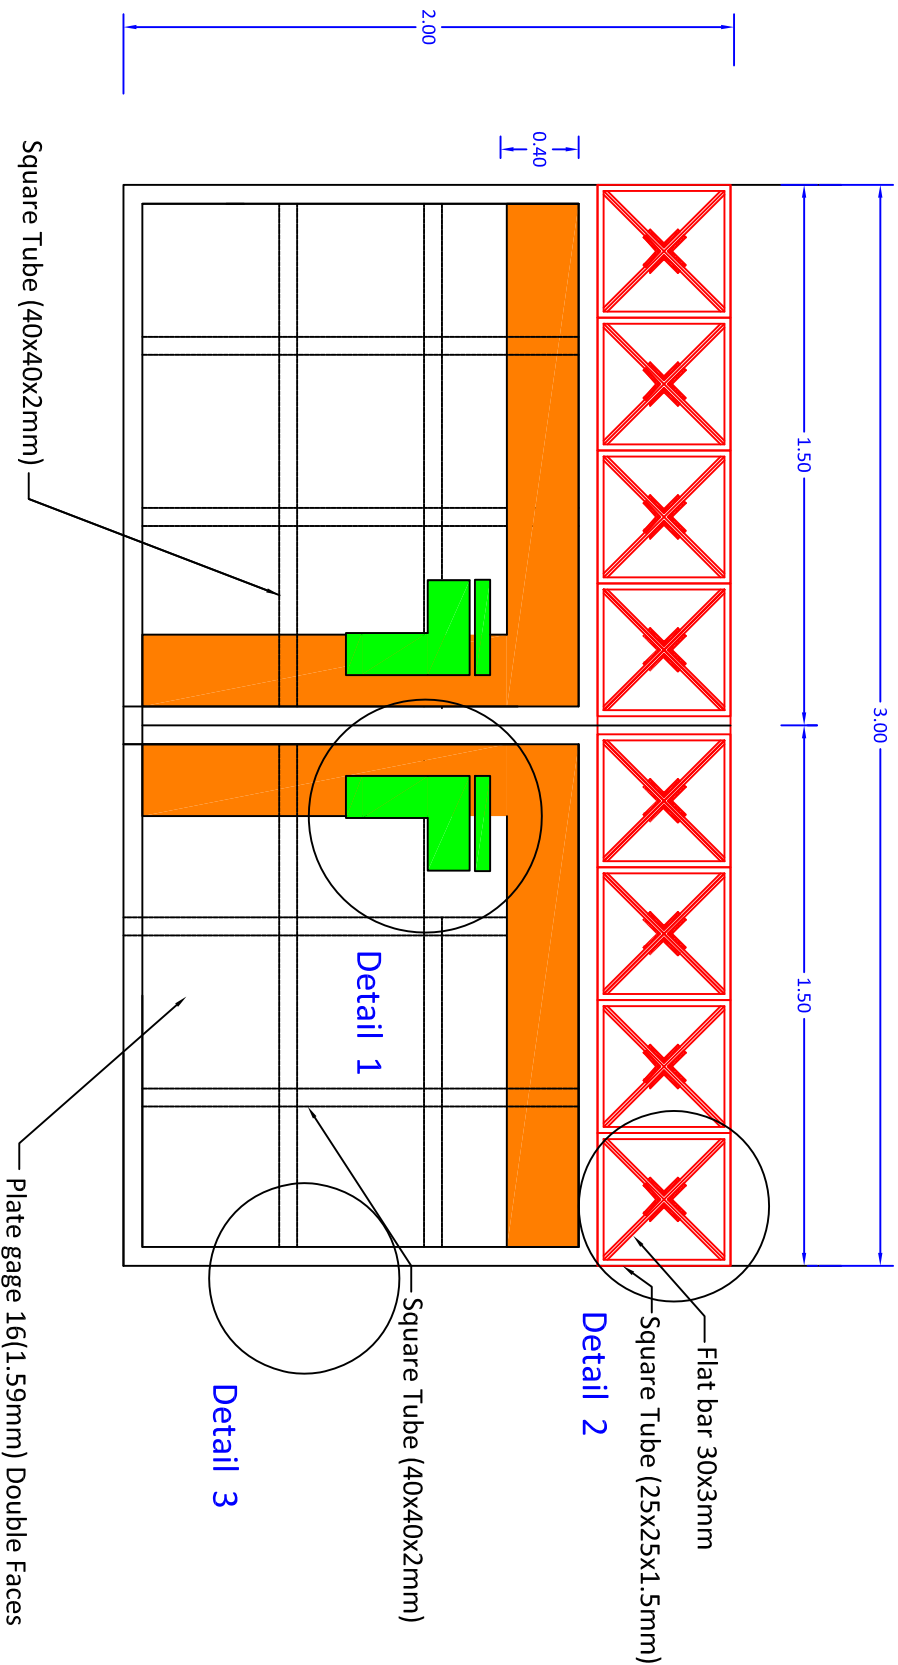


Detail of the Main Gates.0x2.0

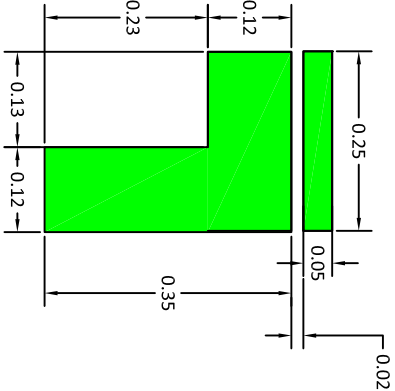

Detail 1

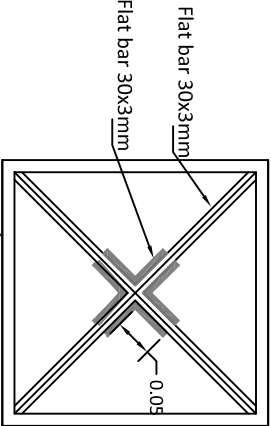

Detail 2

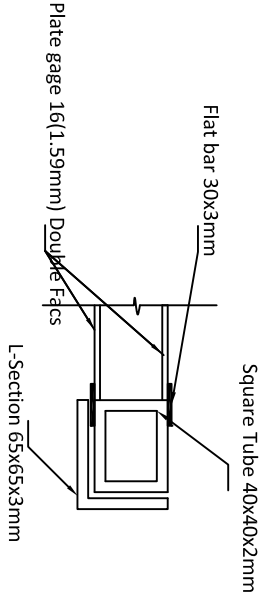

Detail 3

Typical Drawings for Renovation of Schools

Drawn by: Soran Rostam Aziz


Sheet Title:

Detail of the Main Gates.0x2.0

Scale: NTS


Date: May 16, 2017

DWG No. 05

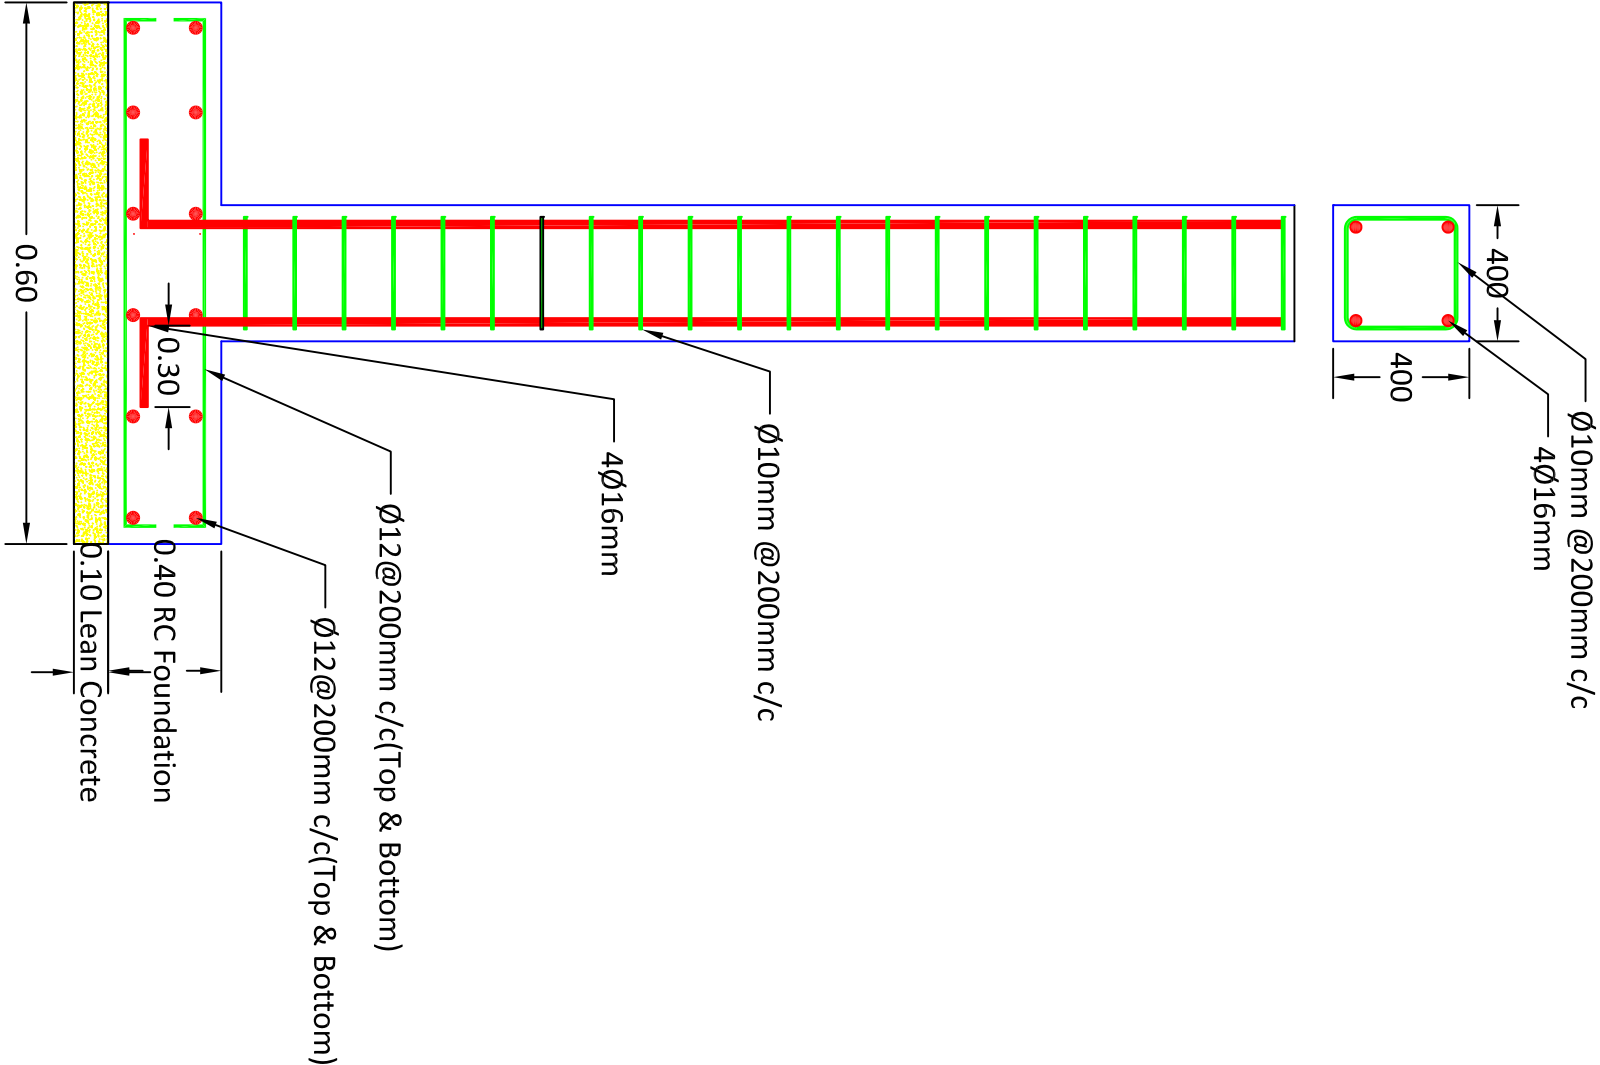


Foundation and Column for Main Gate

Typical Drawings for Renovation of Schools		
Drawn by: Soran Rostam Aziz		
Sheet Title:		
Column and Footing for Main Gate		
Scale: NTS	Date:May 16,2017	DWG No. 06

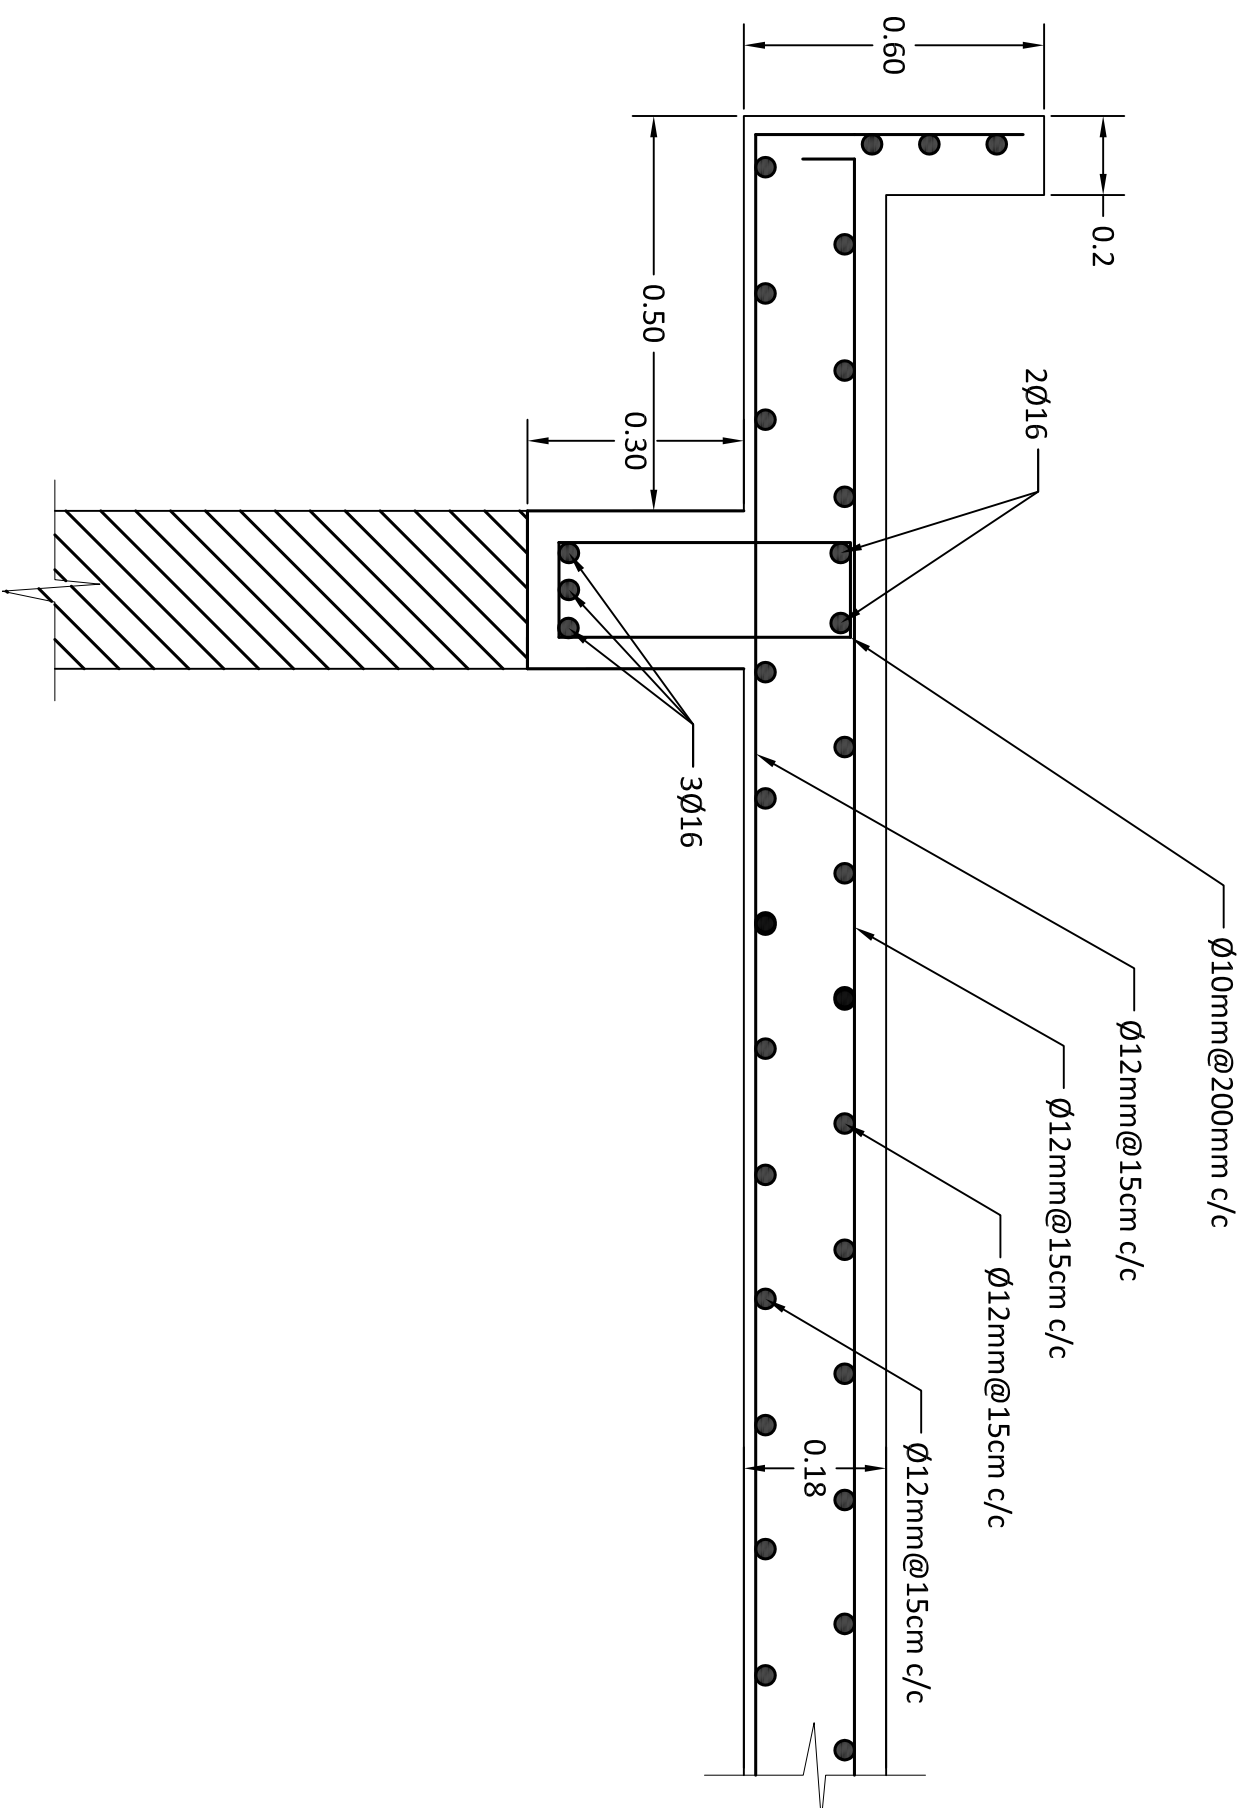


Typical Slab Reinforcement


Typical Drawings for Renovation of Schools		
Drawn by: Soran Rostam Aziz		
Sheet Title: Typical Slab Reinforcement		
Scale: NTS	Date: May 16, 2017	DWG No. 07

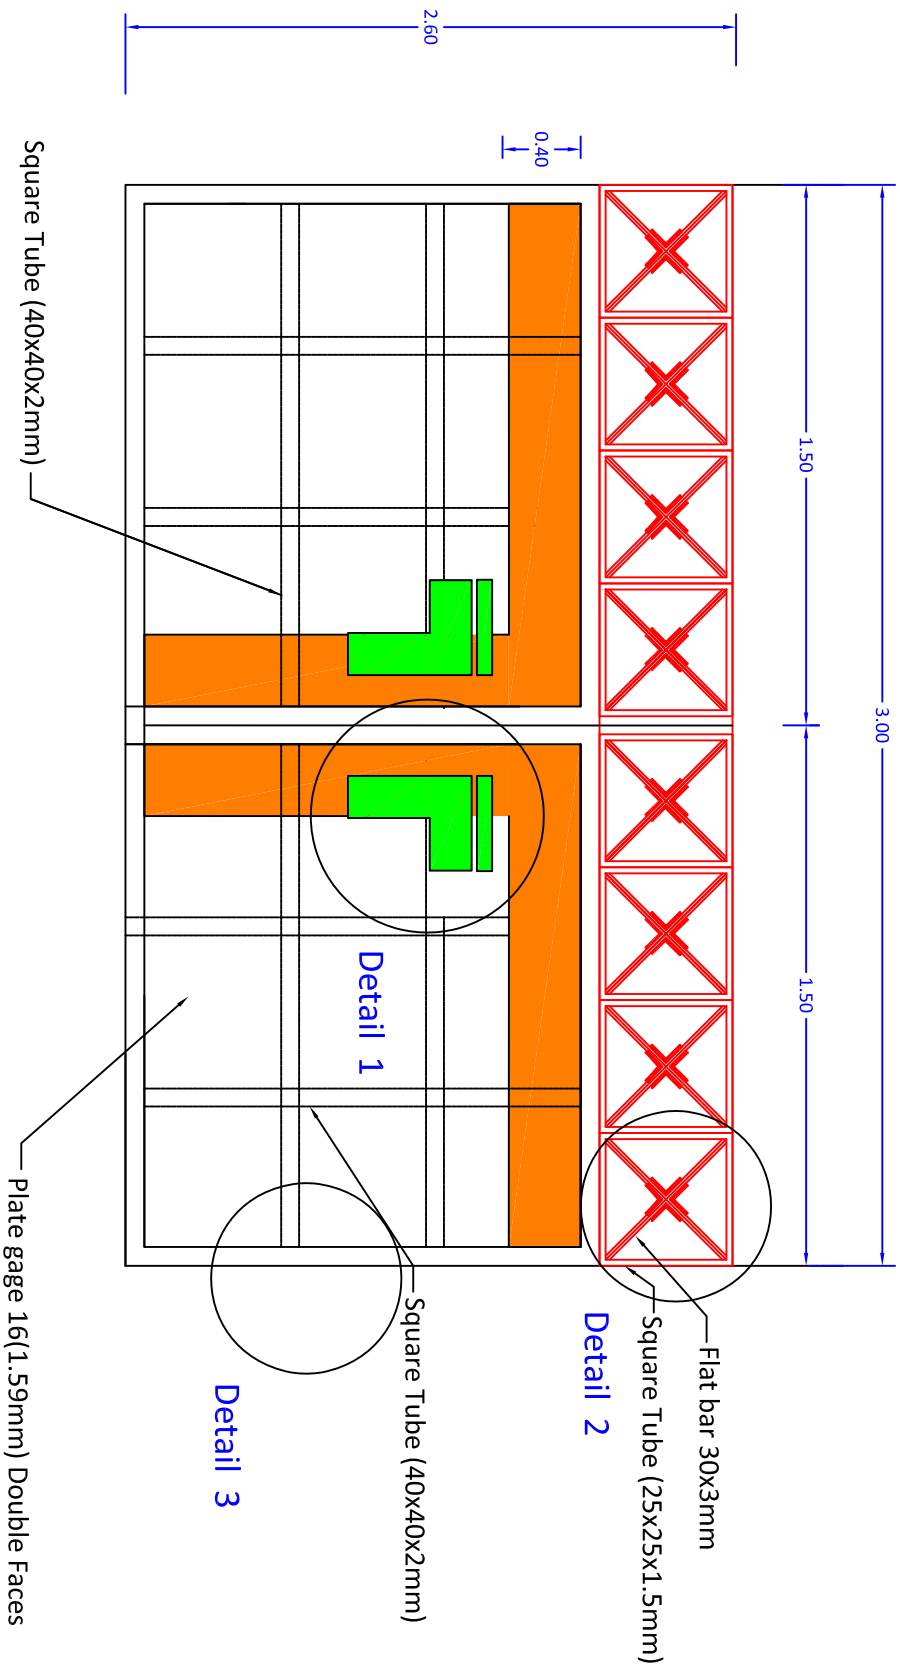


Detail of the Main Gates3.0x2.6

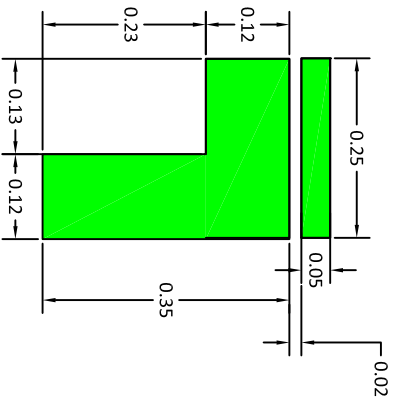

Detail 1

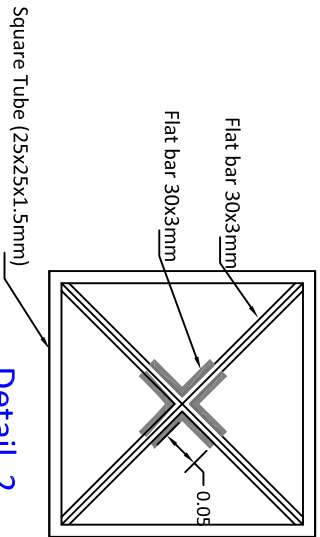

Detail 2

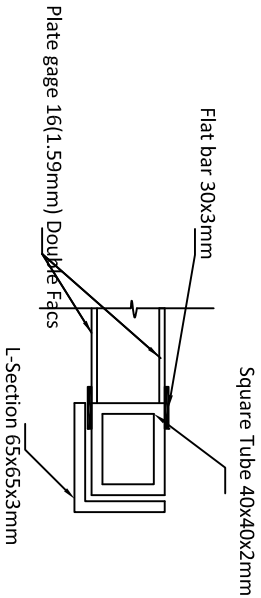

Detail 3

Typical Drawings for Renovation of Schools

Drawn by: Soran Rostam Aziz






Sheet Title:

Detail of the Main Gates3.0x2.6

Scale: NTS




Date:May 16,2017

DWG No. 08

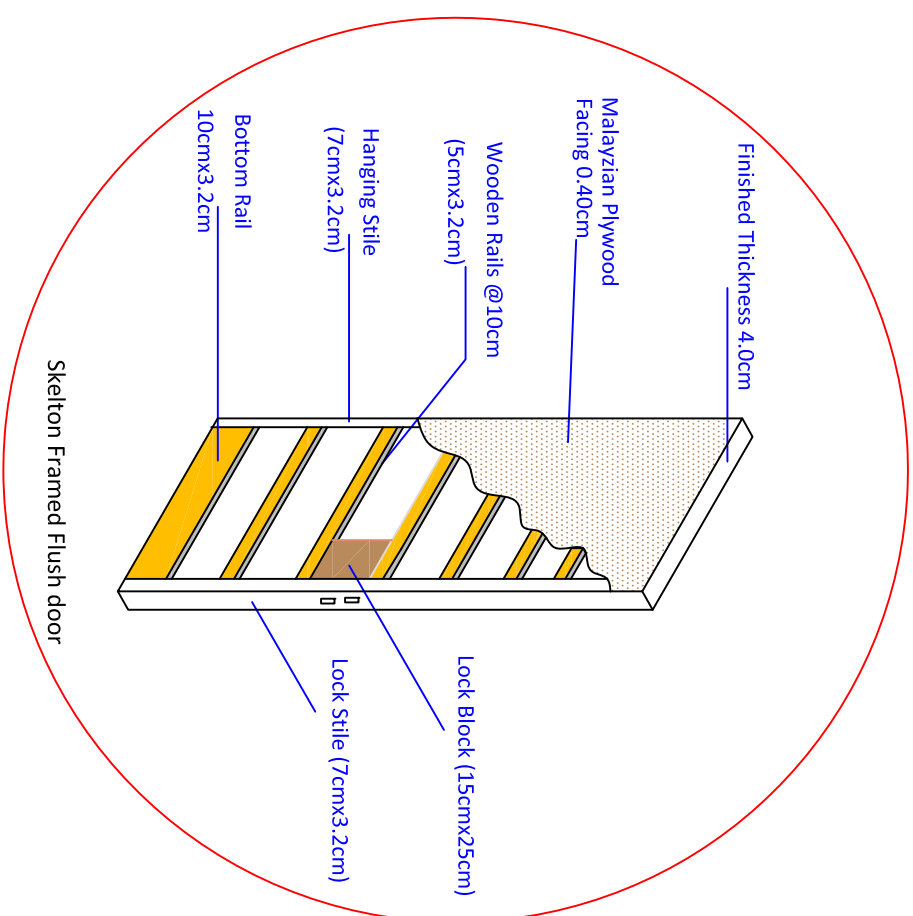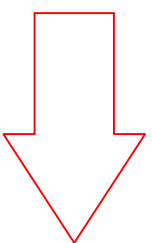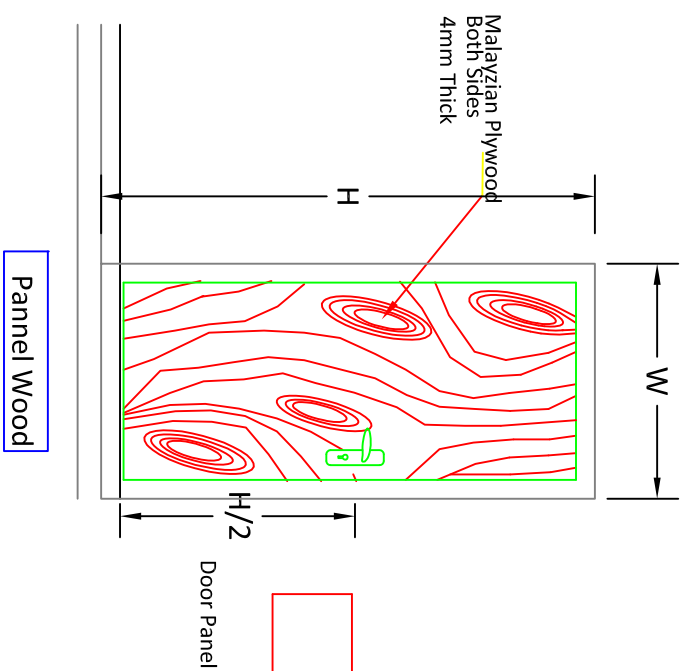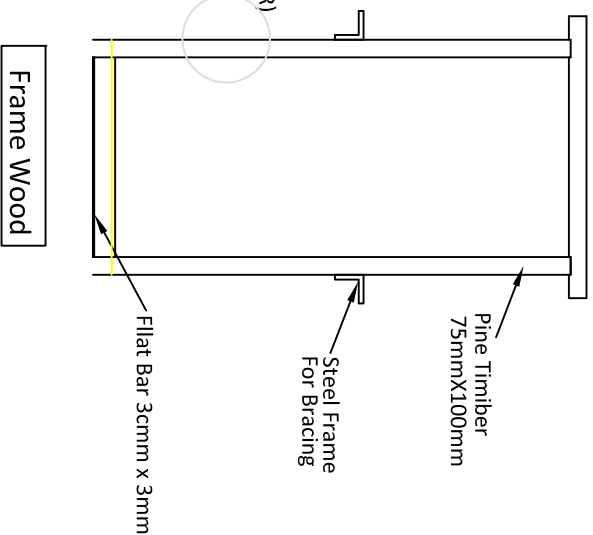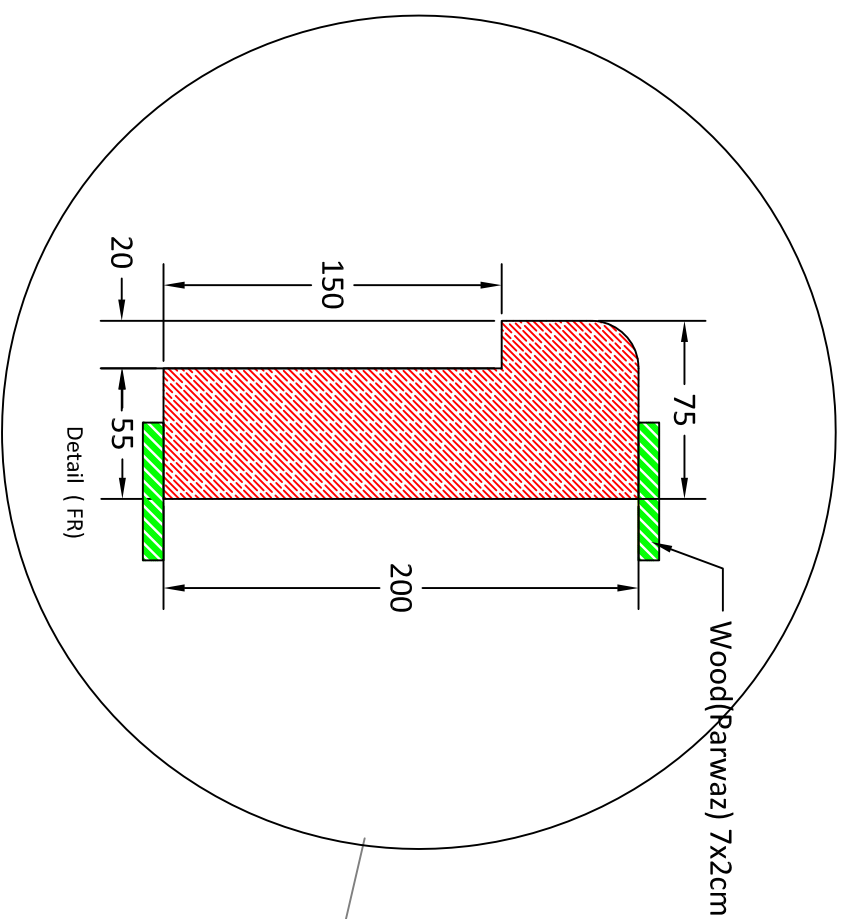

Detail of Wooden Door

Typical Drawings for Renovation of Schools		
Drawn by: Soran Rostam Aziz		
Sheet Title:		
Detail of Wooden Door		
Scale: NTS	Date: May 16, 2017	DWG No. 09

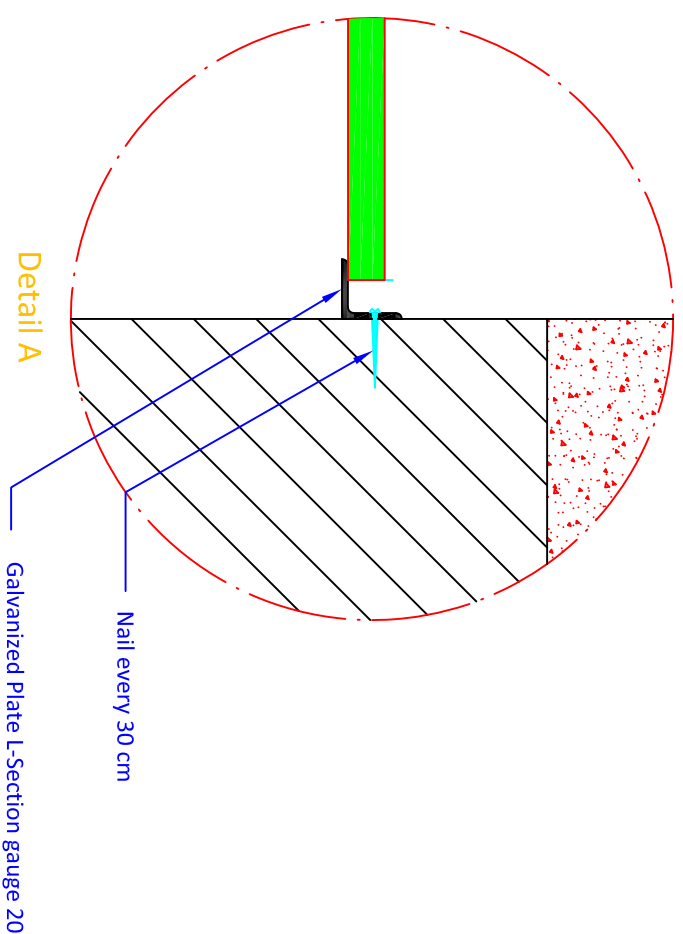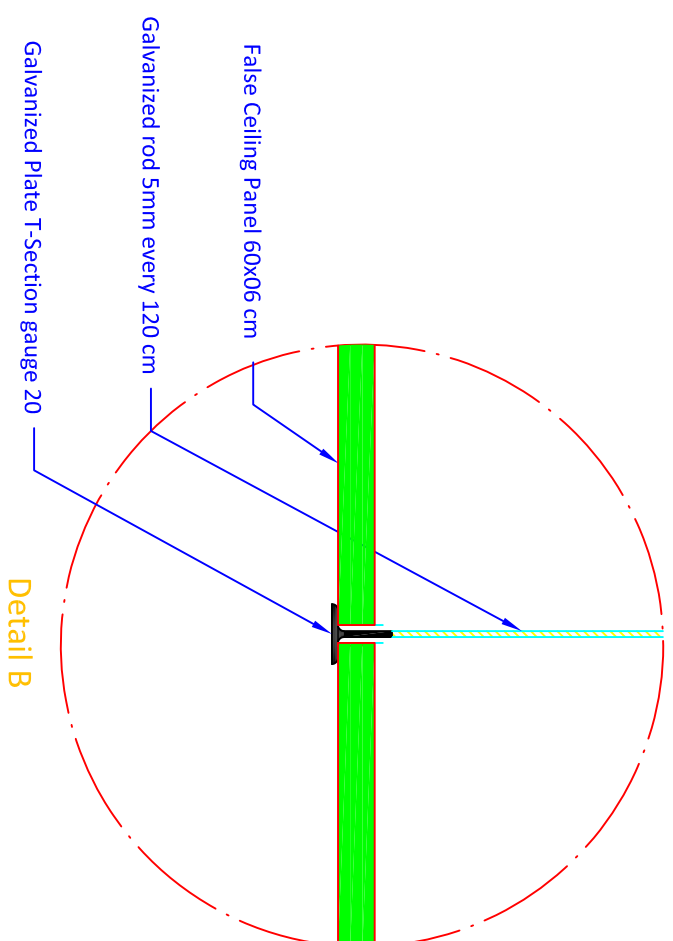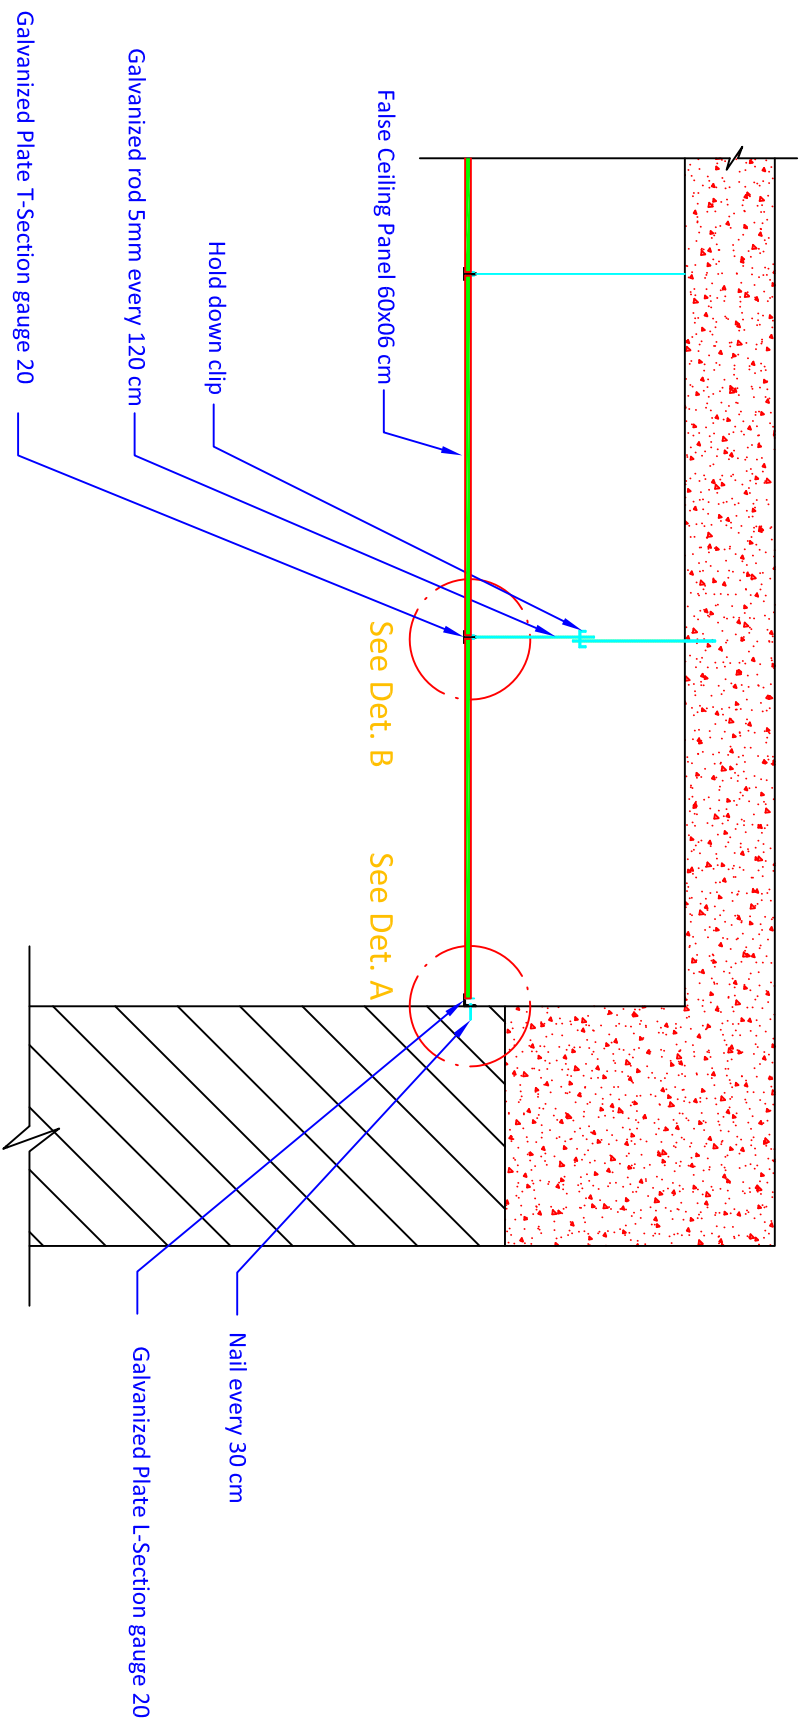

Detail of Suspended Ceilings

Typical Drawings for Renovation of Schools		
Drawn by: Soran Rostam Aziz		
Sheet Title:		
Detail of Suspended Ceilings		
Scale: NTS	Date:May 16,2017	DWG No. 10