







TENDER DRAWING

 	UNITED NATIONS DEVELOPMENT PROGRAMME Juba - South Sudan	DRAWING TITLE: White Nile Cottages - East Gate	SHEET CONTENT: Foundation Layout Plan	SCALE: 1:100.		
		DRAWING NAME: Gate & Reception.dwg		DATE: May 2017		
		DESIGN BY: UNDP		CONTRACT No:		DRAWING No:
		DRAWN BY: Okungulu		APPROVED FOR IMPLEMENTATION:		A-01-G



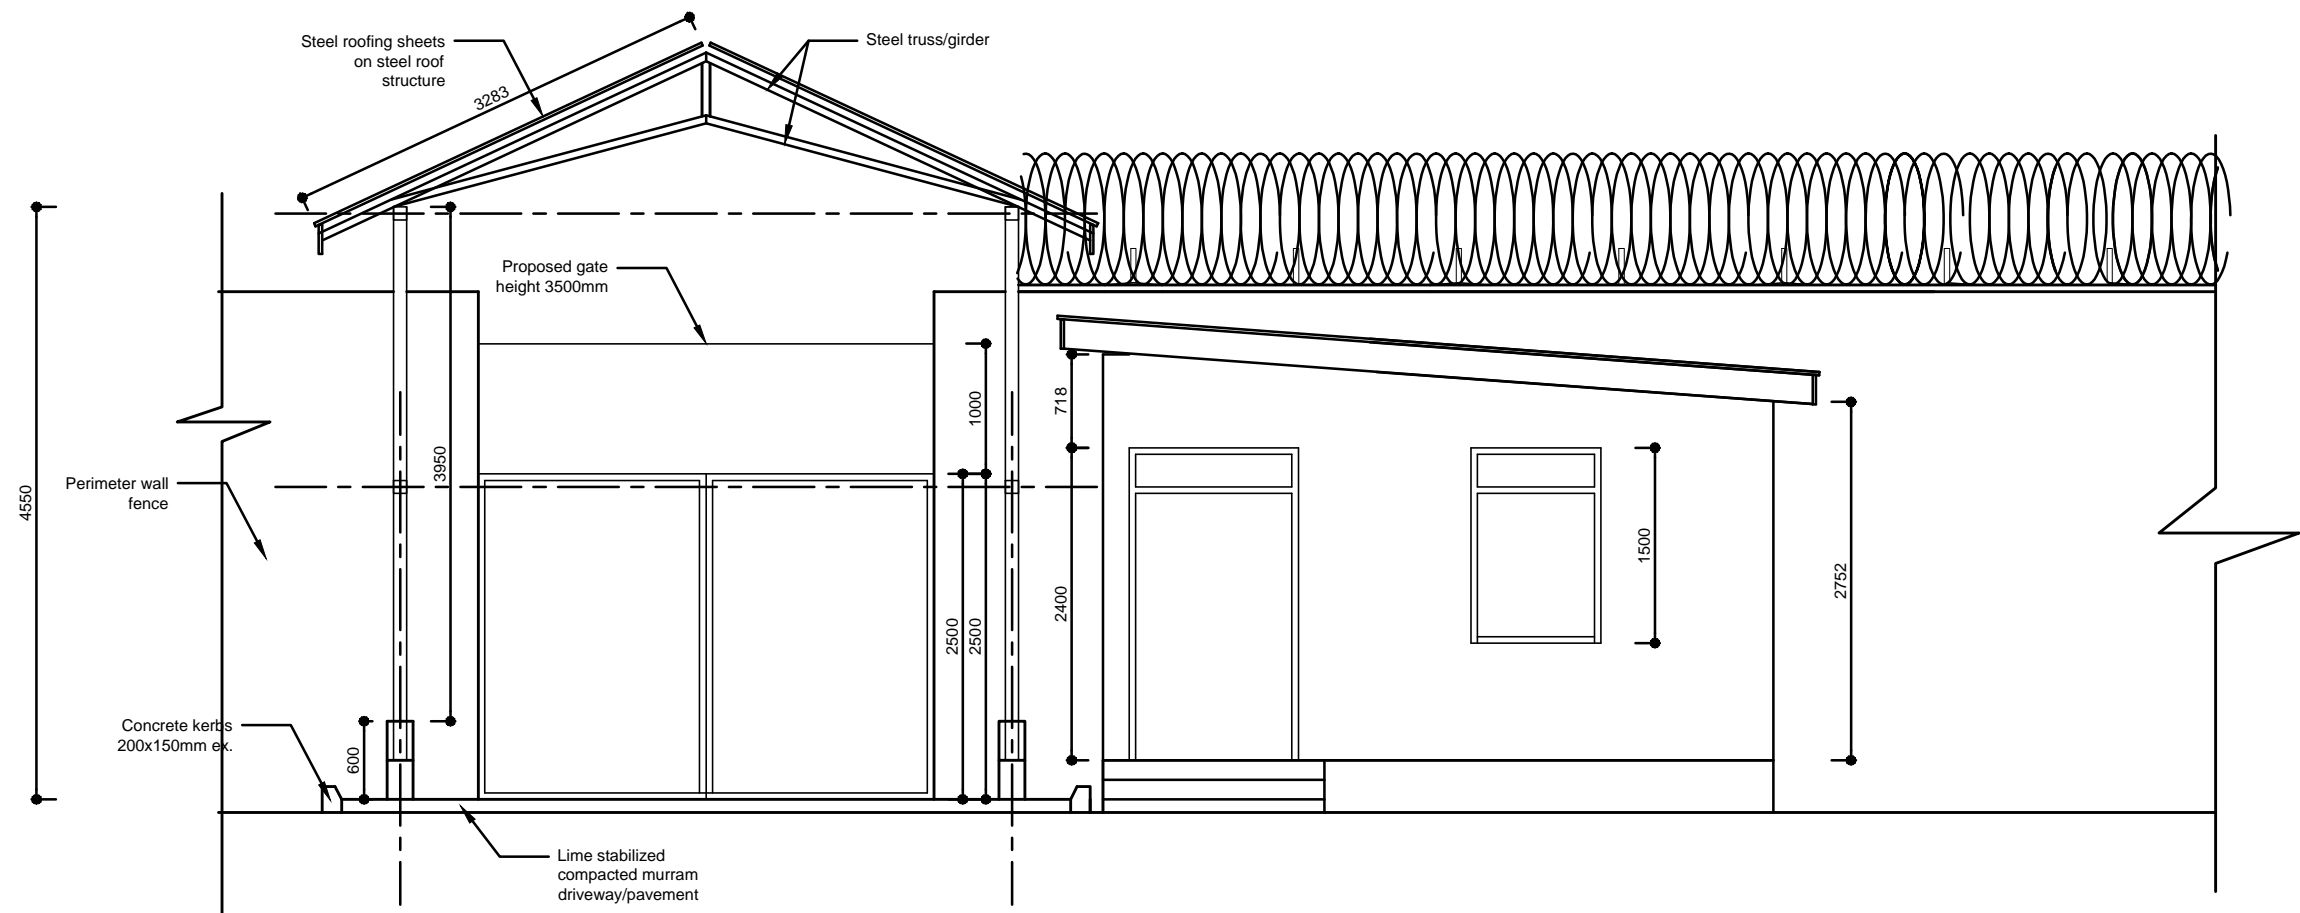

INSIDE ELEVATION

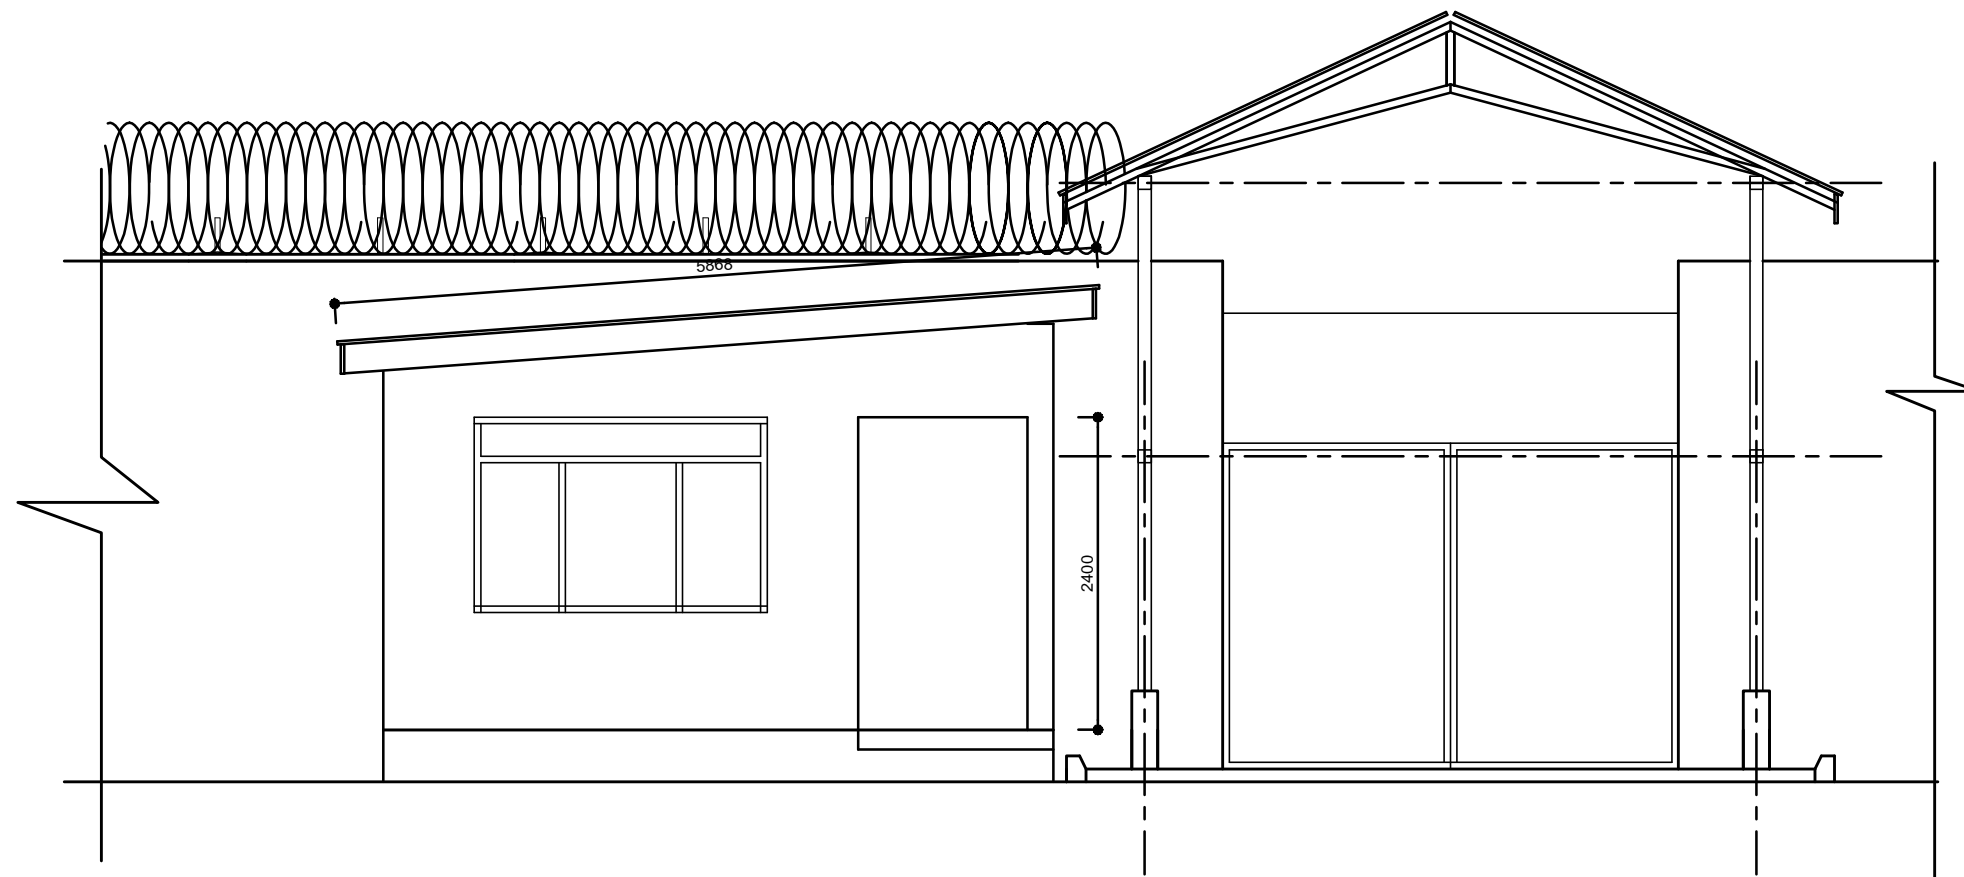 	UNITED NATIONS DEVELOPMENT PROGRAMME Juba - South Sudan	DRAWING TITLE: White Nile Cottages- East Gate	SHEET CONTENT: Elevations	SCALE: 1:75	
		DRAWING NAME: Gate & Reception.dwg		DATE: May 2017	
		DESIGN BY: UNDP		CONTRACT No:	DRAWING No:
		DRAWN BY: UNDP - Okungulu		APPROVED FOR IMPLEMENTATION:	A-02-G



OUTSIDE ELEVATION

	UNITED NATIONS DEVELOPMENT PROGRAMME Juba - South Sudan	DRAWING TITLE: White Nile Cottages- East Gate	SHEET CONTENT: Elevations	SCALE: 1:150	REV: 001
		DRAWING NAME: Gate & Reception.dwg		DATE: May 2017	
		DESIGN BY: UNDP		CONTRACT No:	DRAWING No: A-03-G
		DRAWN BY: UNDP - Okungulu		APPROVED FOR IMPLEMENTATION:	