


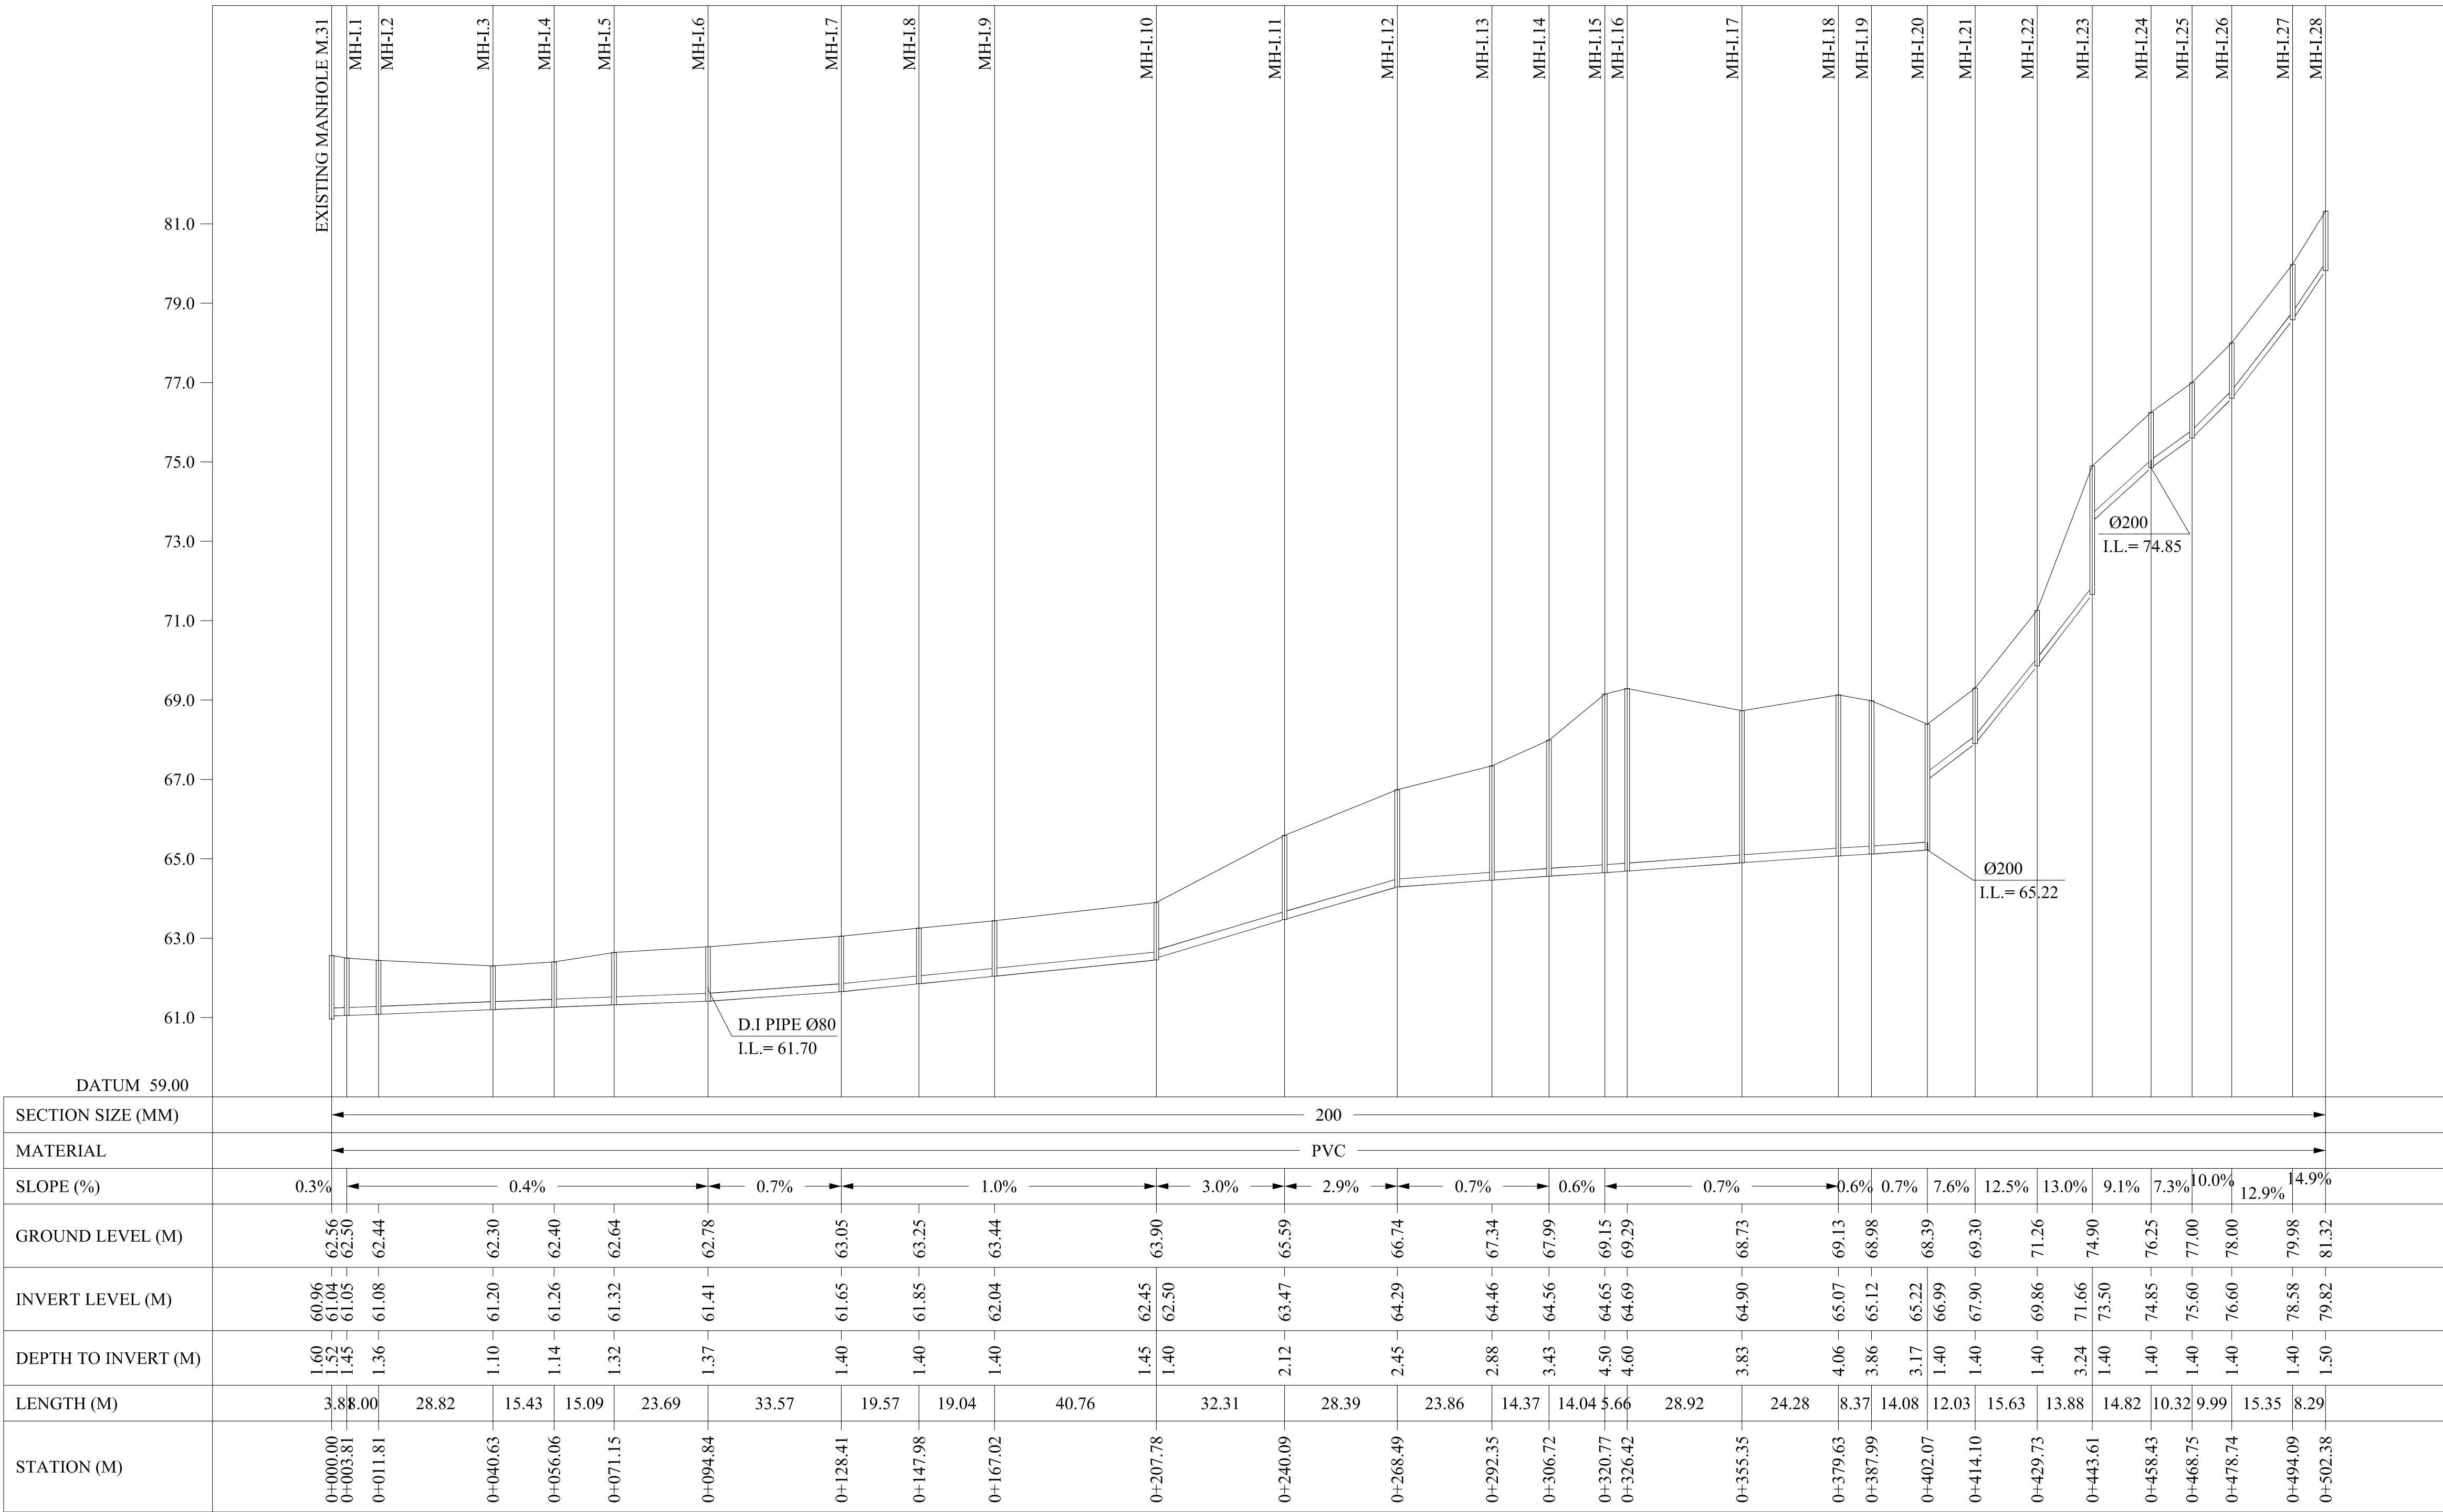

LINE I (PART 1/2)



KEY PLAN

THIS DRAWING IS A COPYRIGHT. DO NOT SCALE FROM THE DRAWING. THE CONTRACTOR AND HIS SUB-CONTRACTORS ARE TO VERIFY ALL DIMENSIONS ON SITE BEFORE MAKING SHOP DRAWINGS OR COMMENCING MANUFACTURE.

United Nation Development Programme
UNDP Lebanon
Social and Local Development Programme
P.O.Box: 11-3216 Beirut, Lebanon
Tel: 961 1 962491

PROGRAMME: Lebanese Host Communities Support Programme
Support to Integrated Service Provision at the Local Level


PROJECT NAME:
TAL ABBAS EL GHARBI SEWAGE NETWORK

- NOTES:
- 1- ALL DIAMETERS ARE IN MILLIMETERS (AND ELEVATIONS IN METERS) UNLESS OTHERWISE MENTIONED.
 - 2- FOR TYPICAL DETAILS, REFER TO SEWAGE SYSTEM TYPICAL DETAILS, DRAWINGS SW-08 TO SW-11
 - 3- PROFILES SHOULD BE READ IN CONJUNCTION WITH LAYOUT PLANS


o	M.N	03-10-2016	GENERAL REVISION	M.N
REV	BY	Date	Description	Appr.

PROJECT NBR.	L1505
PROJECT PHASE	TENDER
DISCIPLINE	CIVIL ENGINEERING
SECTOR	
BUILDING	
DESIGNED	
DRAWN	
CHECKED	
APPROVED	
DATE	03-10-2016
SCALE	H 1/1000 & V 1/100
SHEET SIZE	A1


Title
TAL ABBAS EL GHARBI
SEWAGE NETWORK - PHASE 2
SEWAGE PROFILES
LINE I

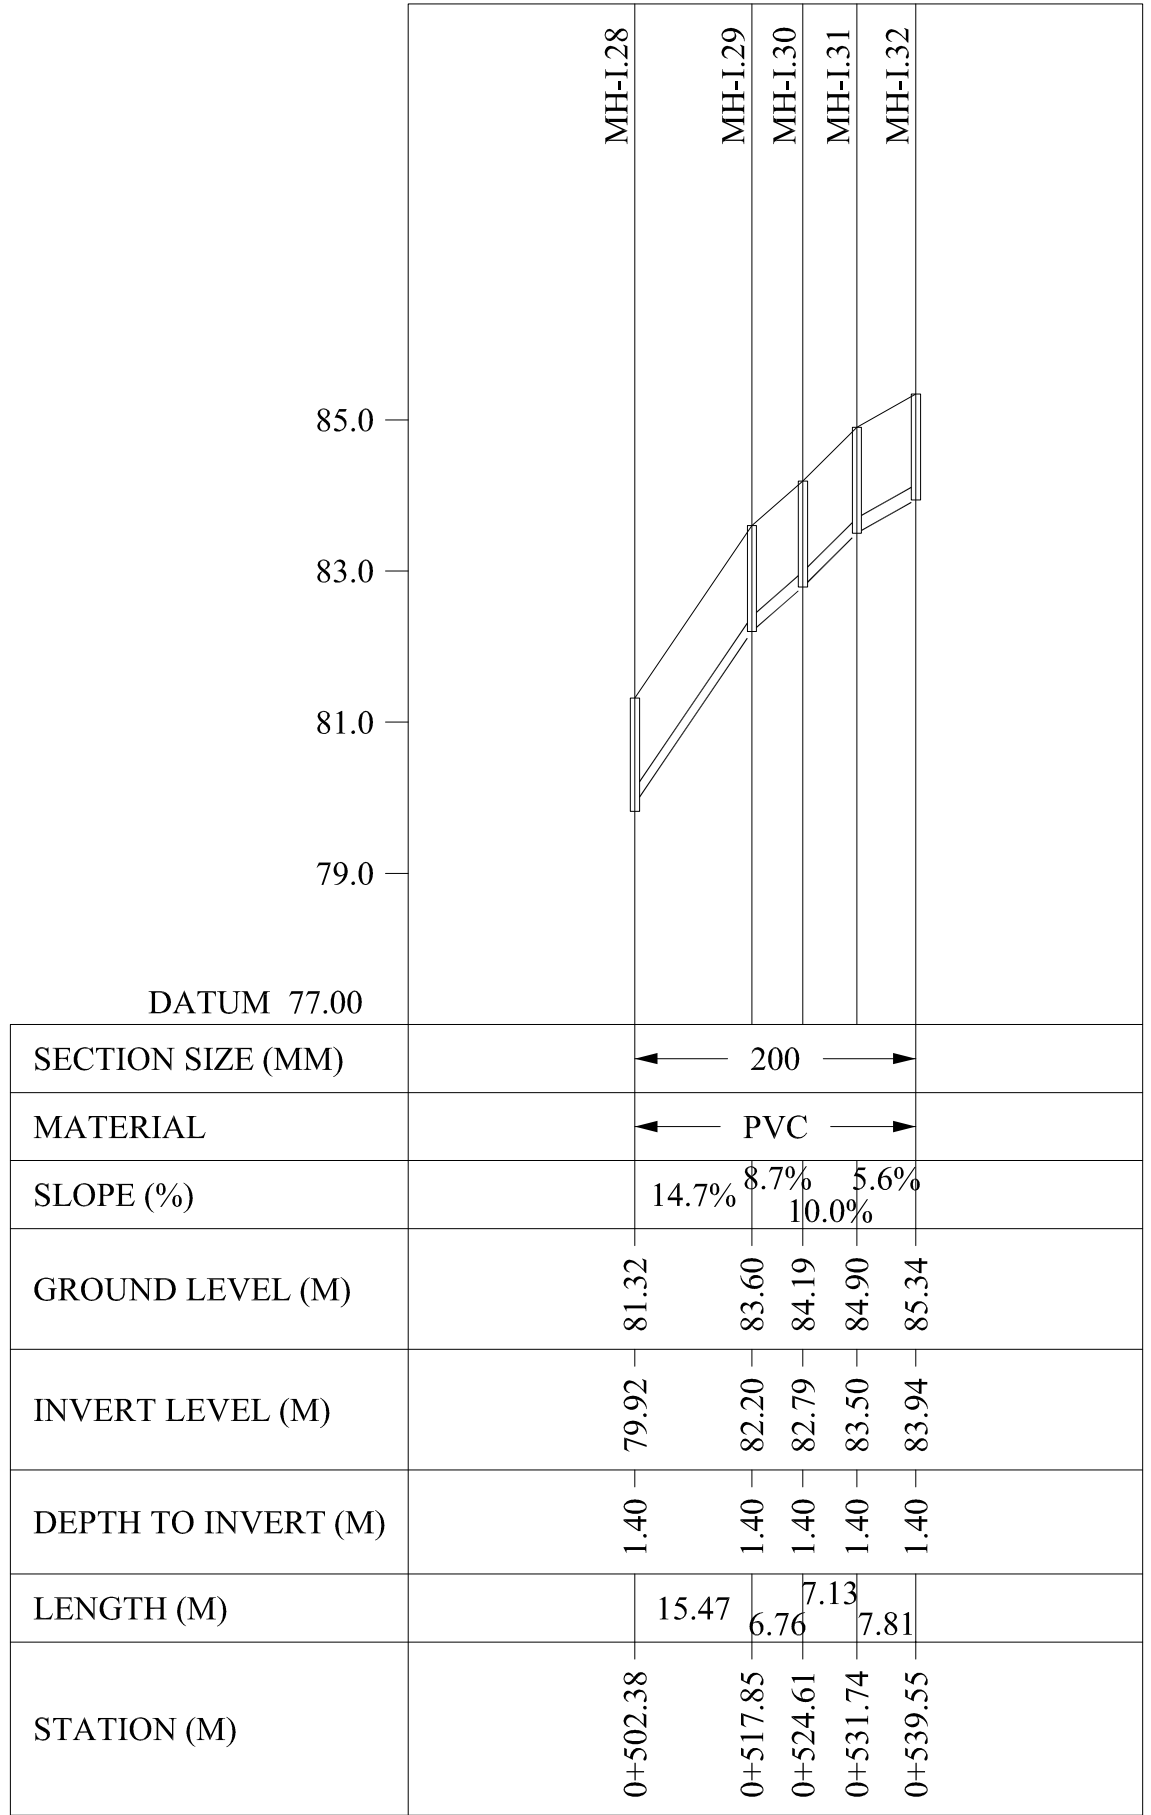


LINE I (PART 2/2)

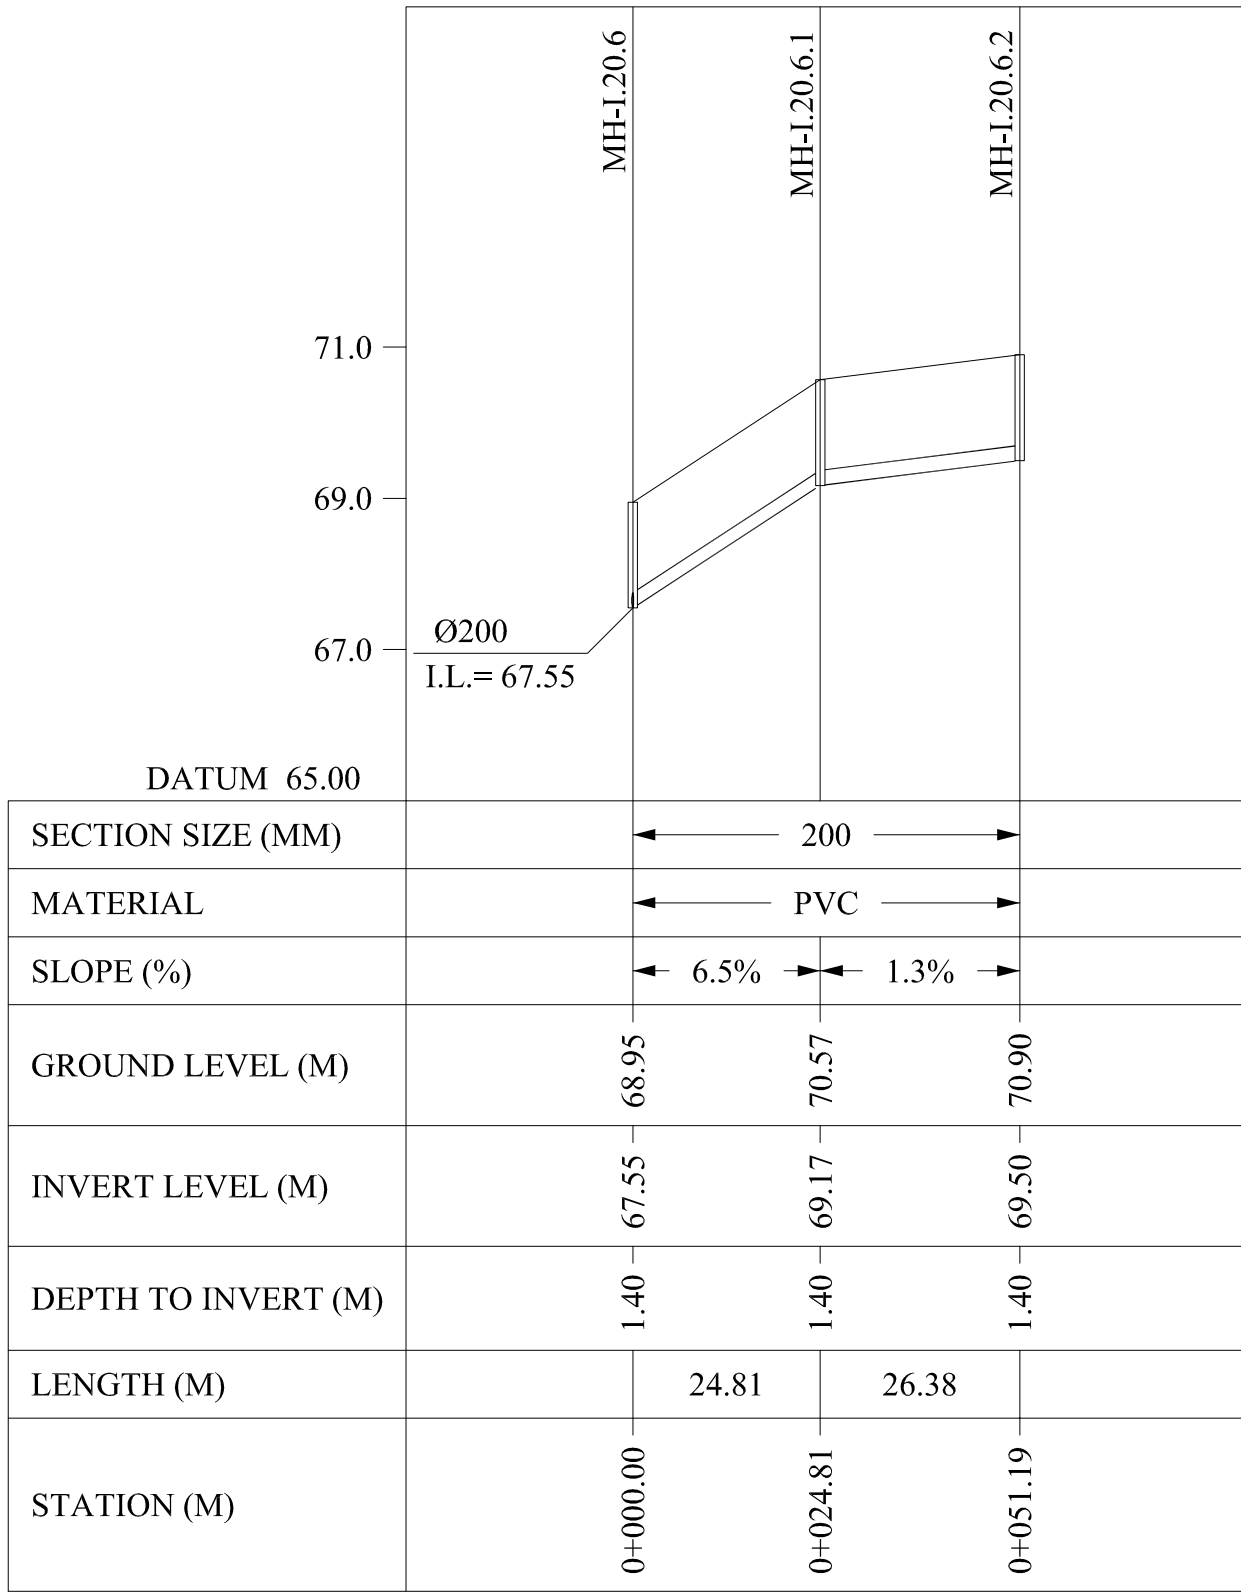


LINE I.20.6

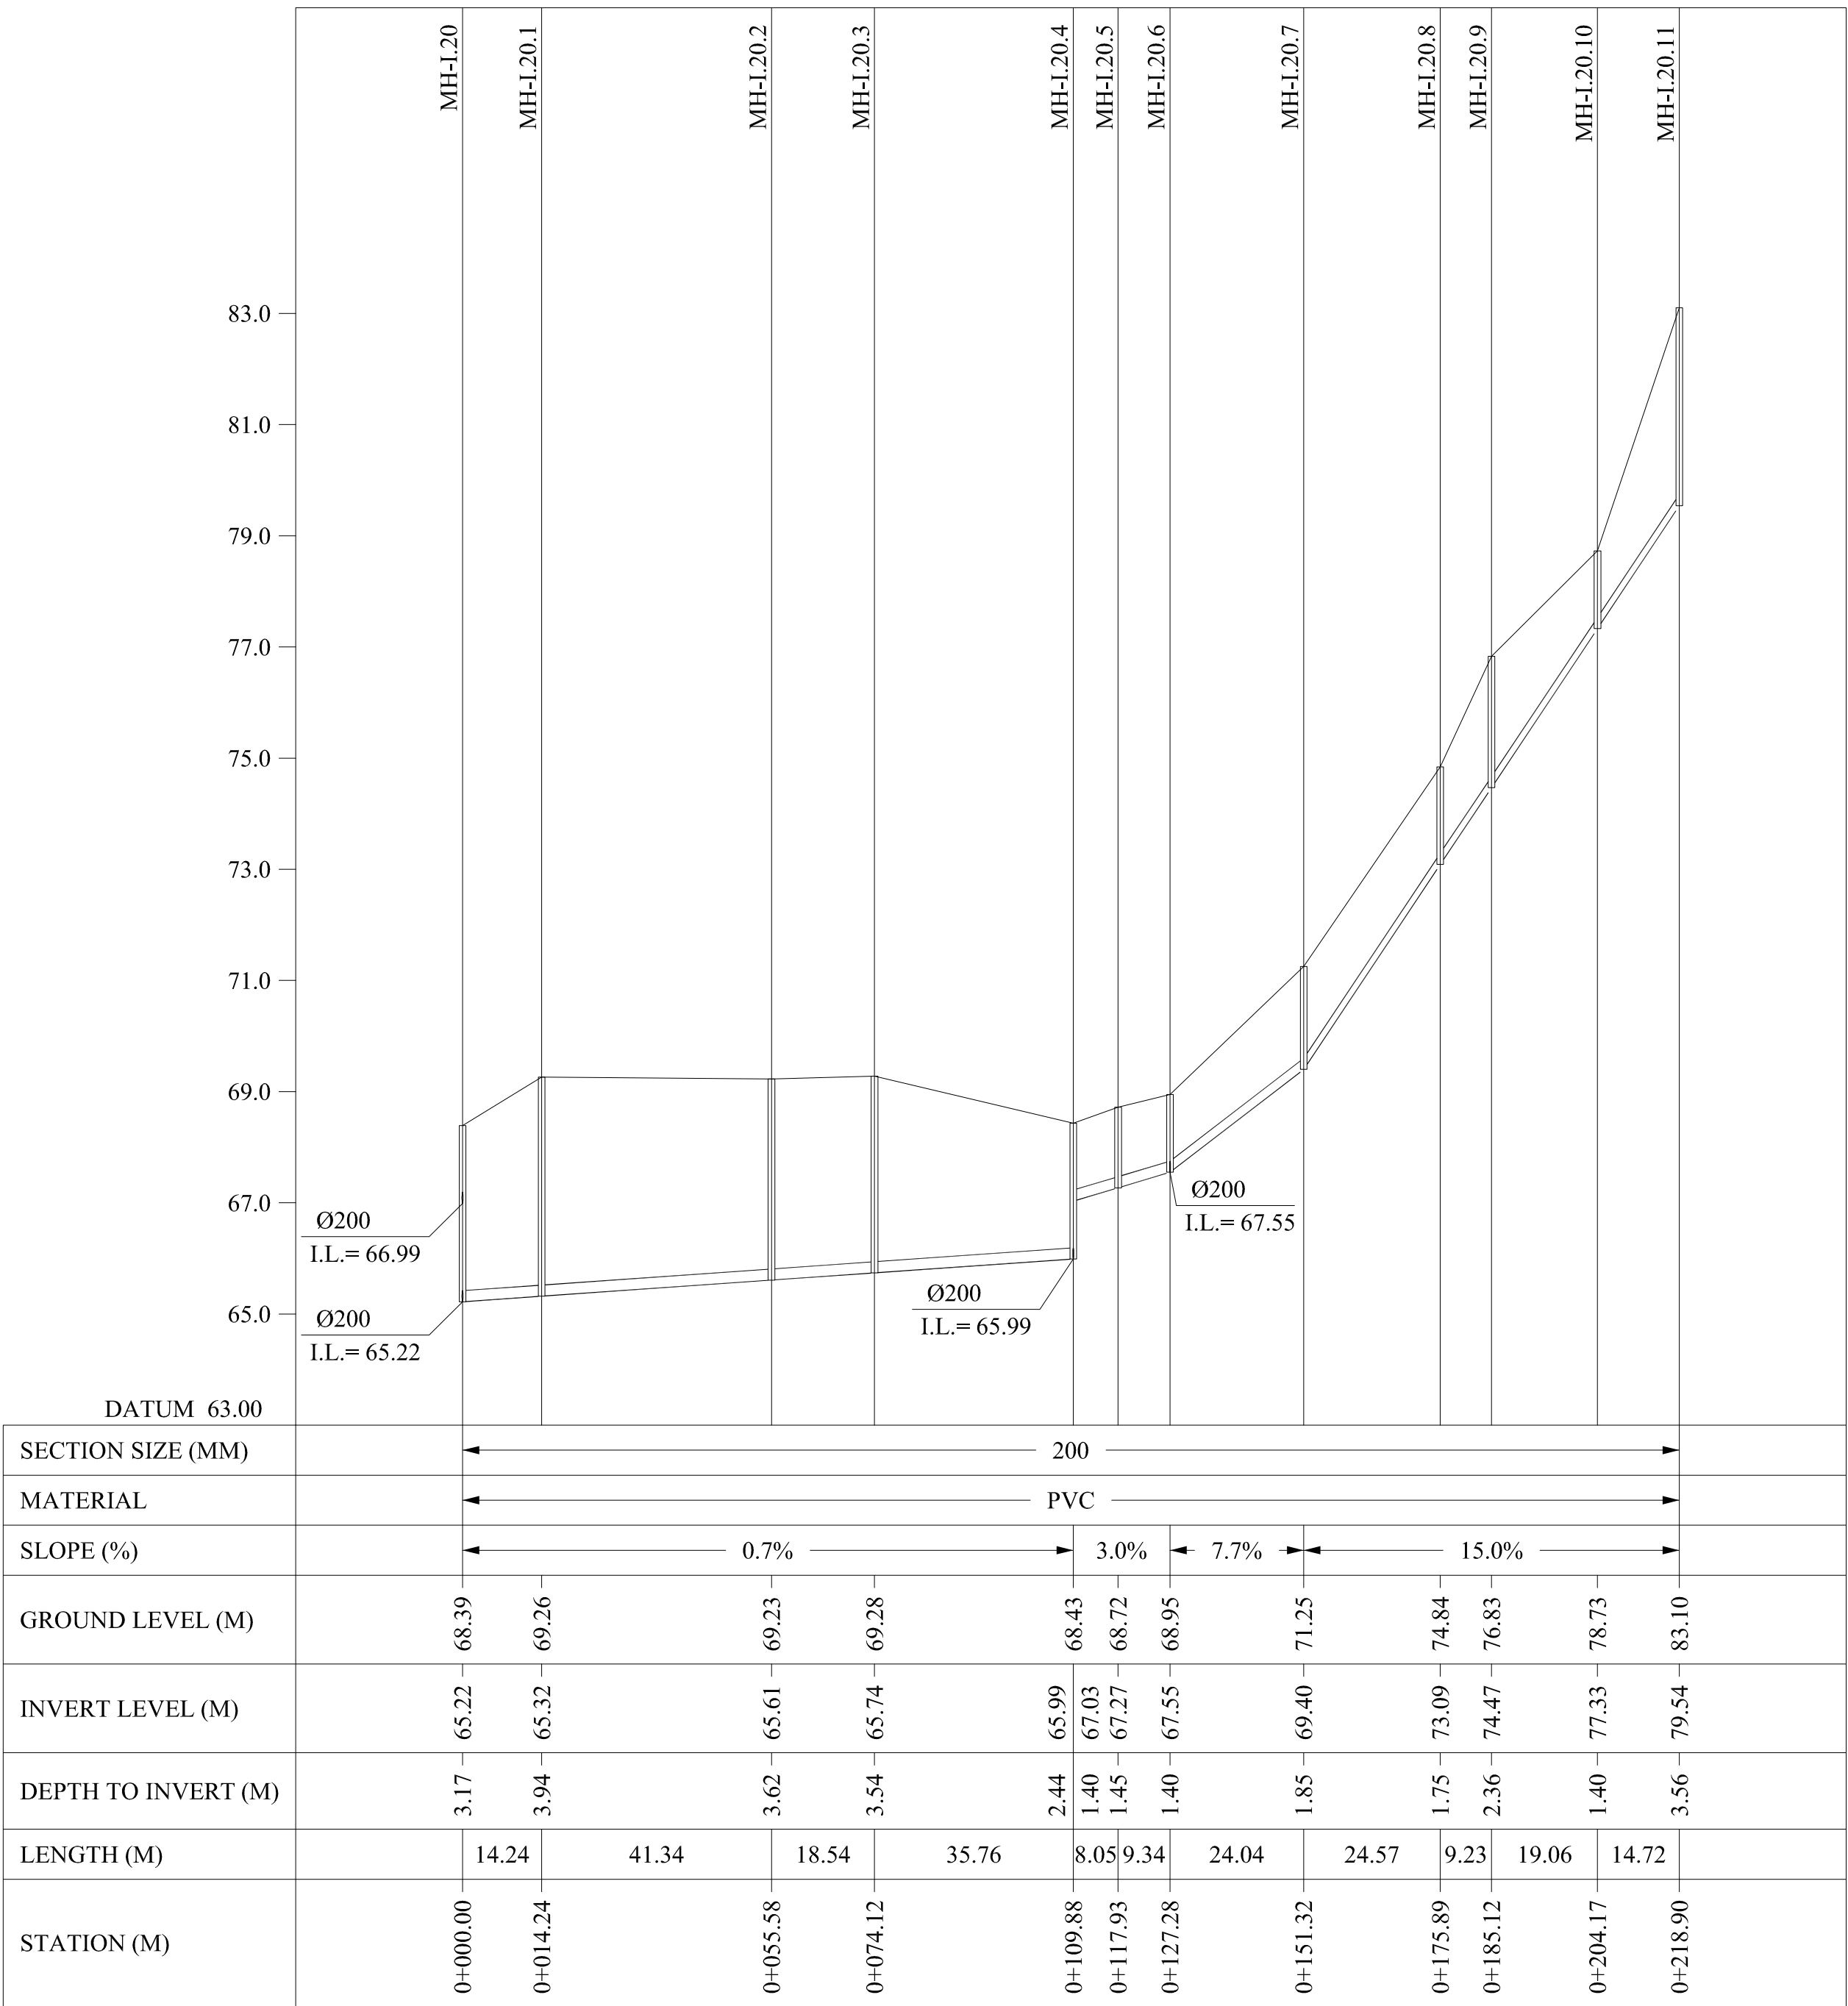

LINE I.20

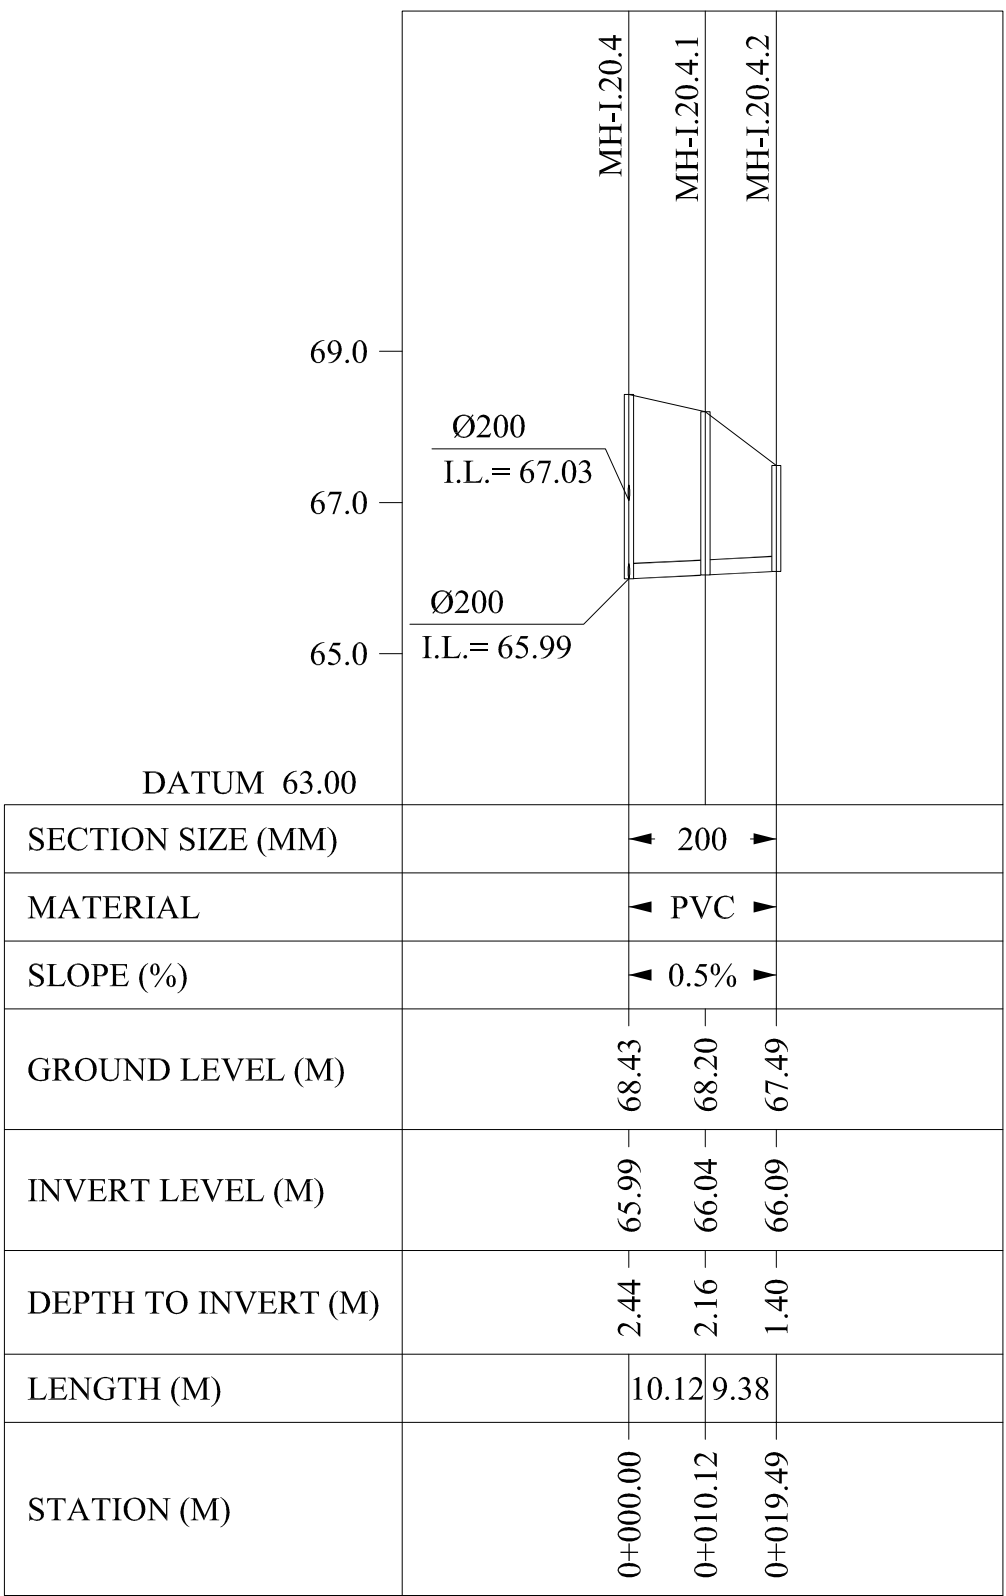

LINE I.20.4

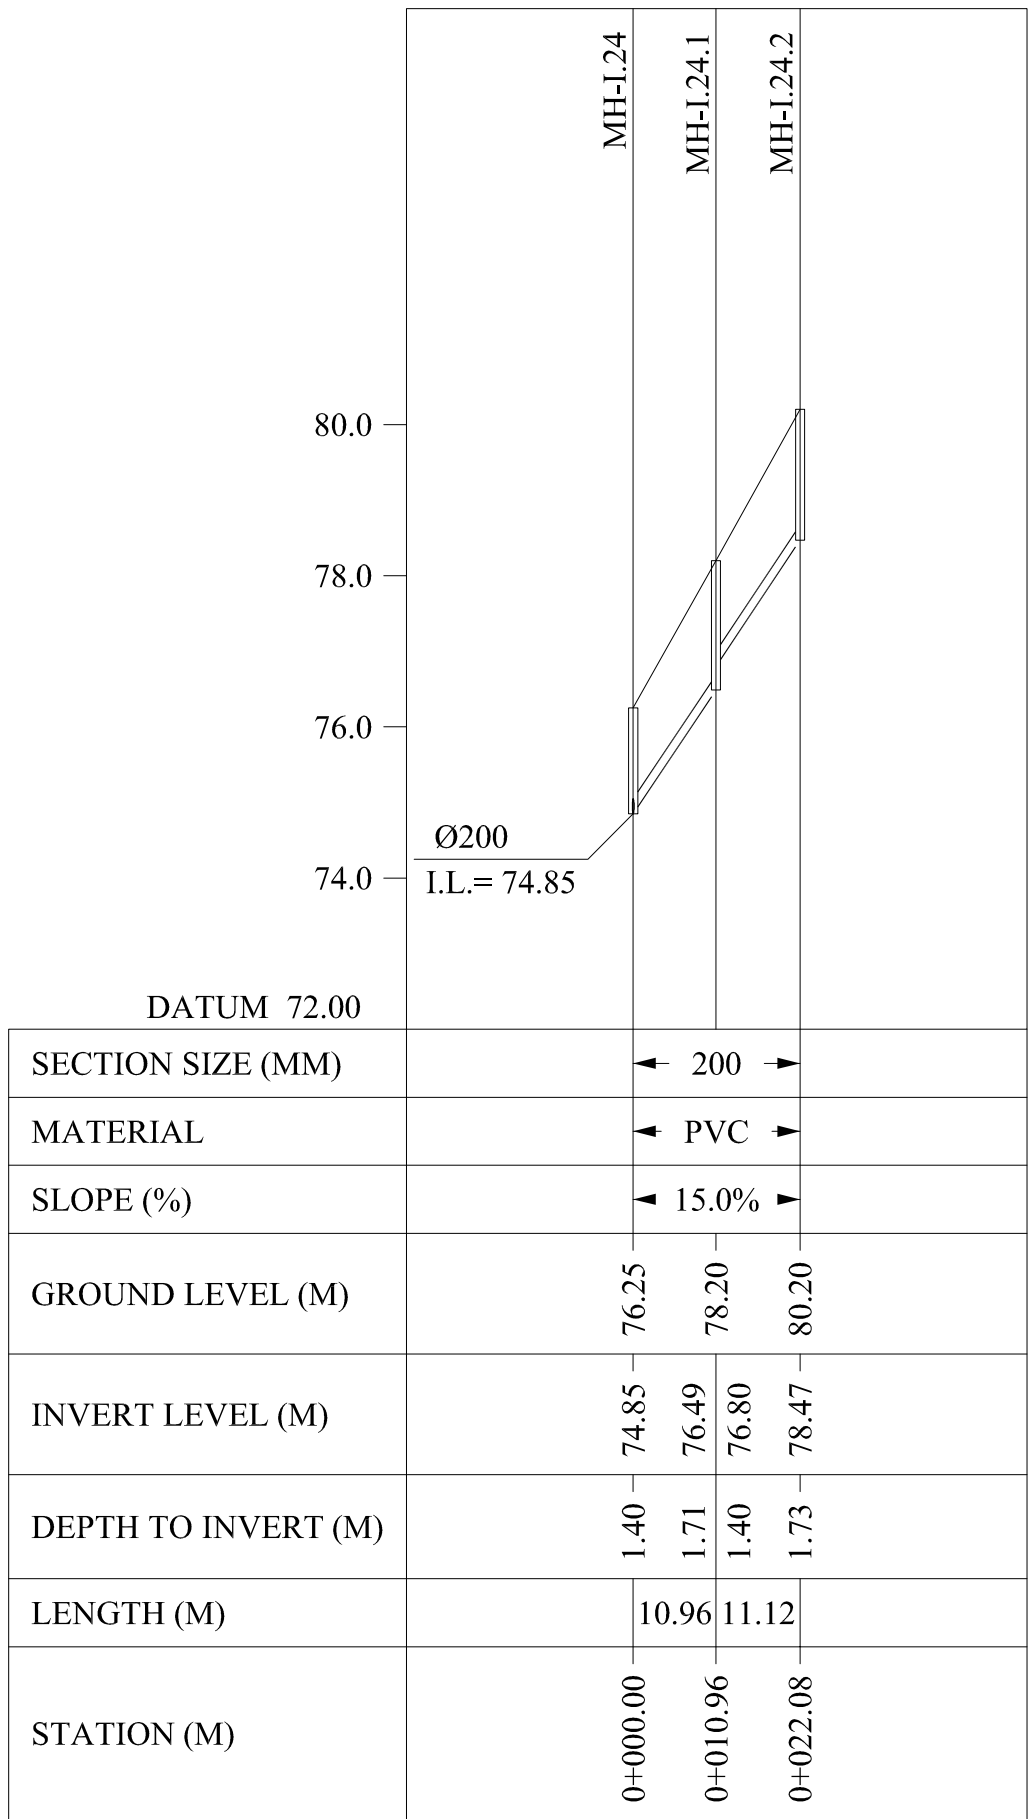

LINE I.24



KEY PLAN

THIS DRAWING IS A COPYRIGHT. DO NOT SCALE FROM THE DRAWING. THE CONTRACTOR AND HIS SUB-CONTRACTORS ARE TO VERIFY ALL DIMENSIONS ON SITE BEFORE MAKING SHOP DRAWINGS OR COMMENCING MANUFACTURE.

United Nation Development Programme
UNDP Lebanon
Social and Local Development Programme
P.O.Box: 11-3216 Beirut, Lebanon
Tel: 961 1 962491

PROGRAMME: Lebanese Host Communities Support Programme
Support to Integrated Service Provision at the Local Level

PROJECT NAME:
TAL ABBAS EL GHARBI SEWAGE NETWORK

NOTES:
1- ALL DIAMETERS ARE IN MILLIMETERS (AND ELEVATIONS IN METERS) UNLESS OTHERWISE MENTIONED.
2- FOR TYPICAL DETAILS, REFER TO SEWAGE SYSTEM TYPICAL DETAILS, DRAWINGS SW-08 TO SW-11
3- PROFILES SHOULD BE READ IN CONJUNCTION WITH LAYOUT PLANS


o	M.N	03-10-2016	GENERAL REVISION	M.N
REV	BY	Date	Description	Appr.
PROJECT NBR.		L1505		
PROJECT PHASE		TENDER		
DISCIPLINE		CIVIL ENGINEERING		
SECTOR				
BUILDING				
DESIGNED				
DRAWN				
CHECKED				
APPROVED				
DATE		03-10-2016		
SCALE		H 1/1000 & V 1/100		
SHEET SIZE		A1		

Title
**TAL ABBAS EL GHARBI
SEWAGE NETWORK - PHASE 2**
**SEWAGE PROFILES
LINES I, I.20, I.20.4, I.20.6, AND I.24**


Sheet 2 OF 8

L1505-PH2-SW-06-REV.0


Project Number | Phase | Type | Drawing Number | Revision

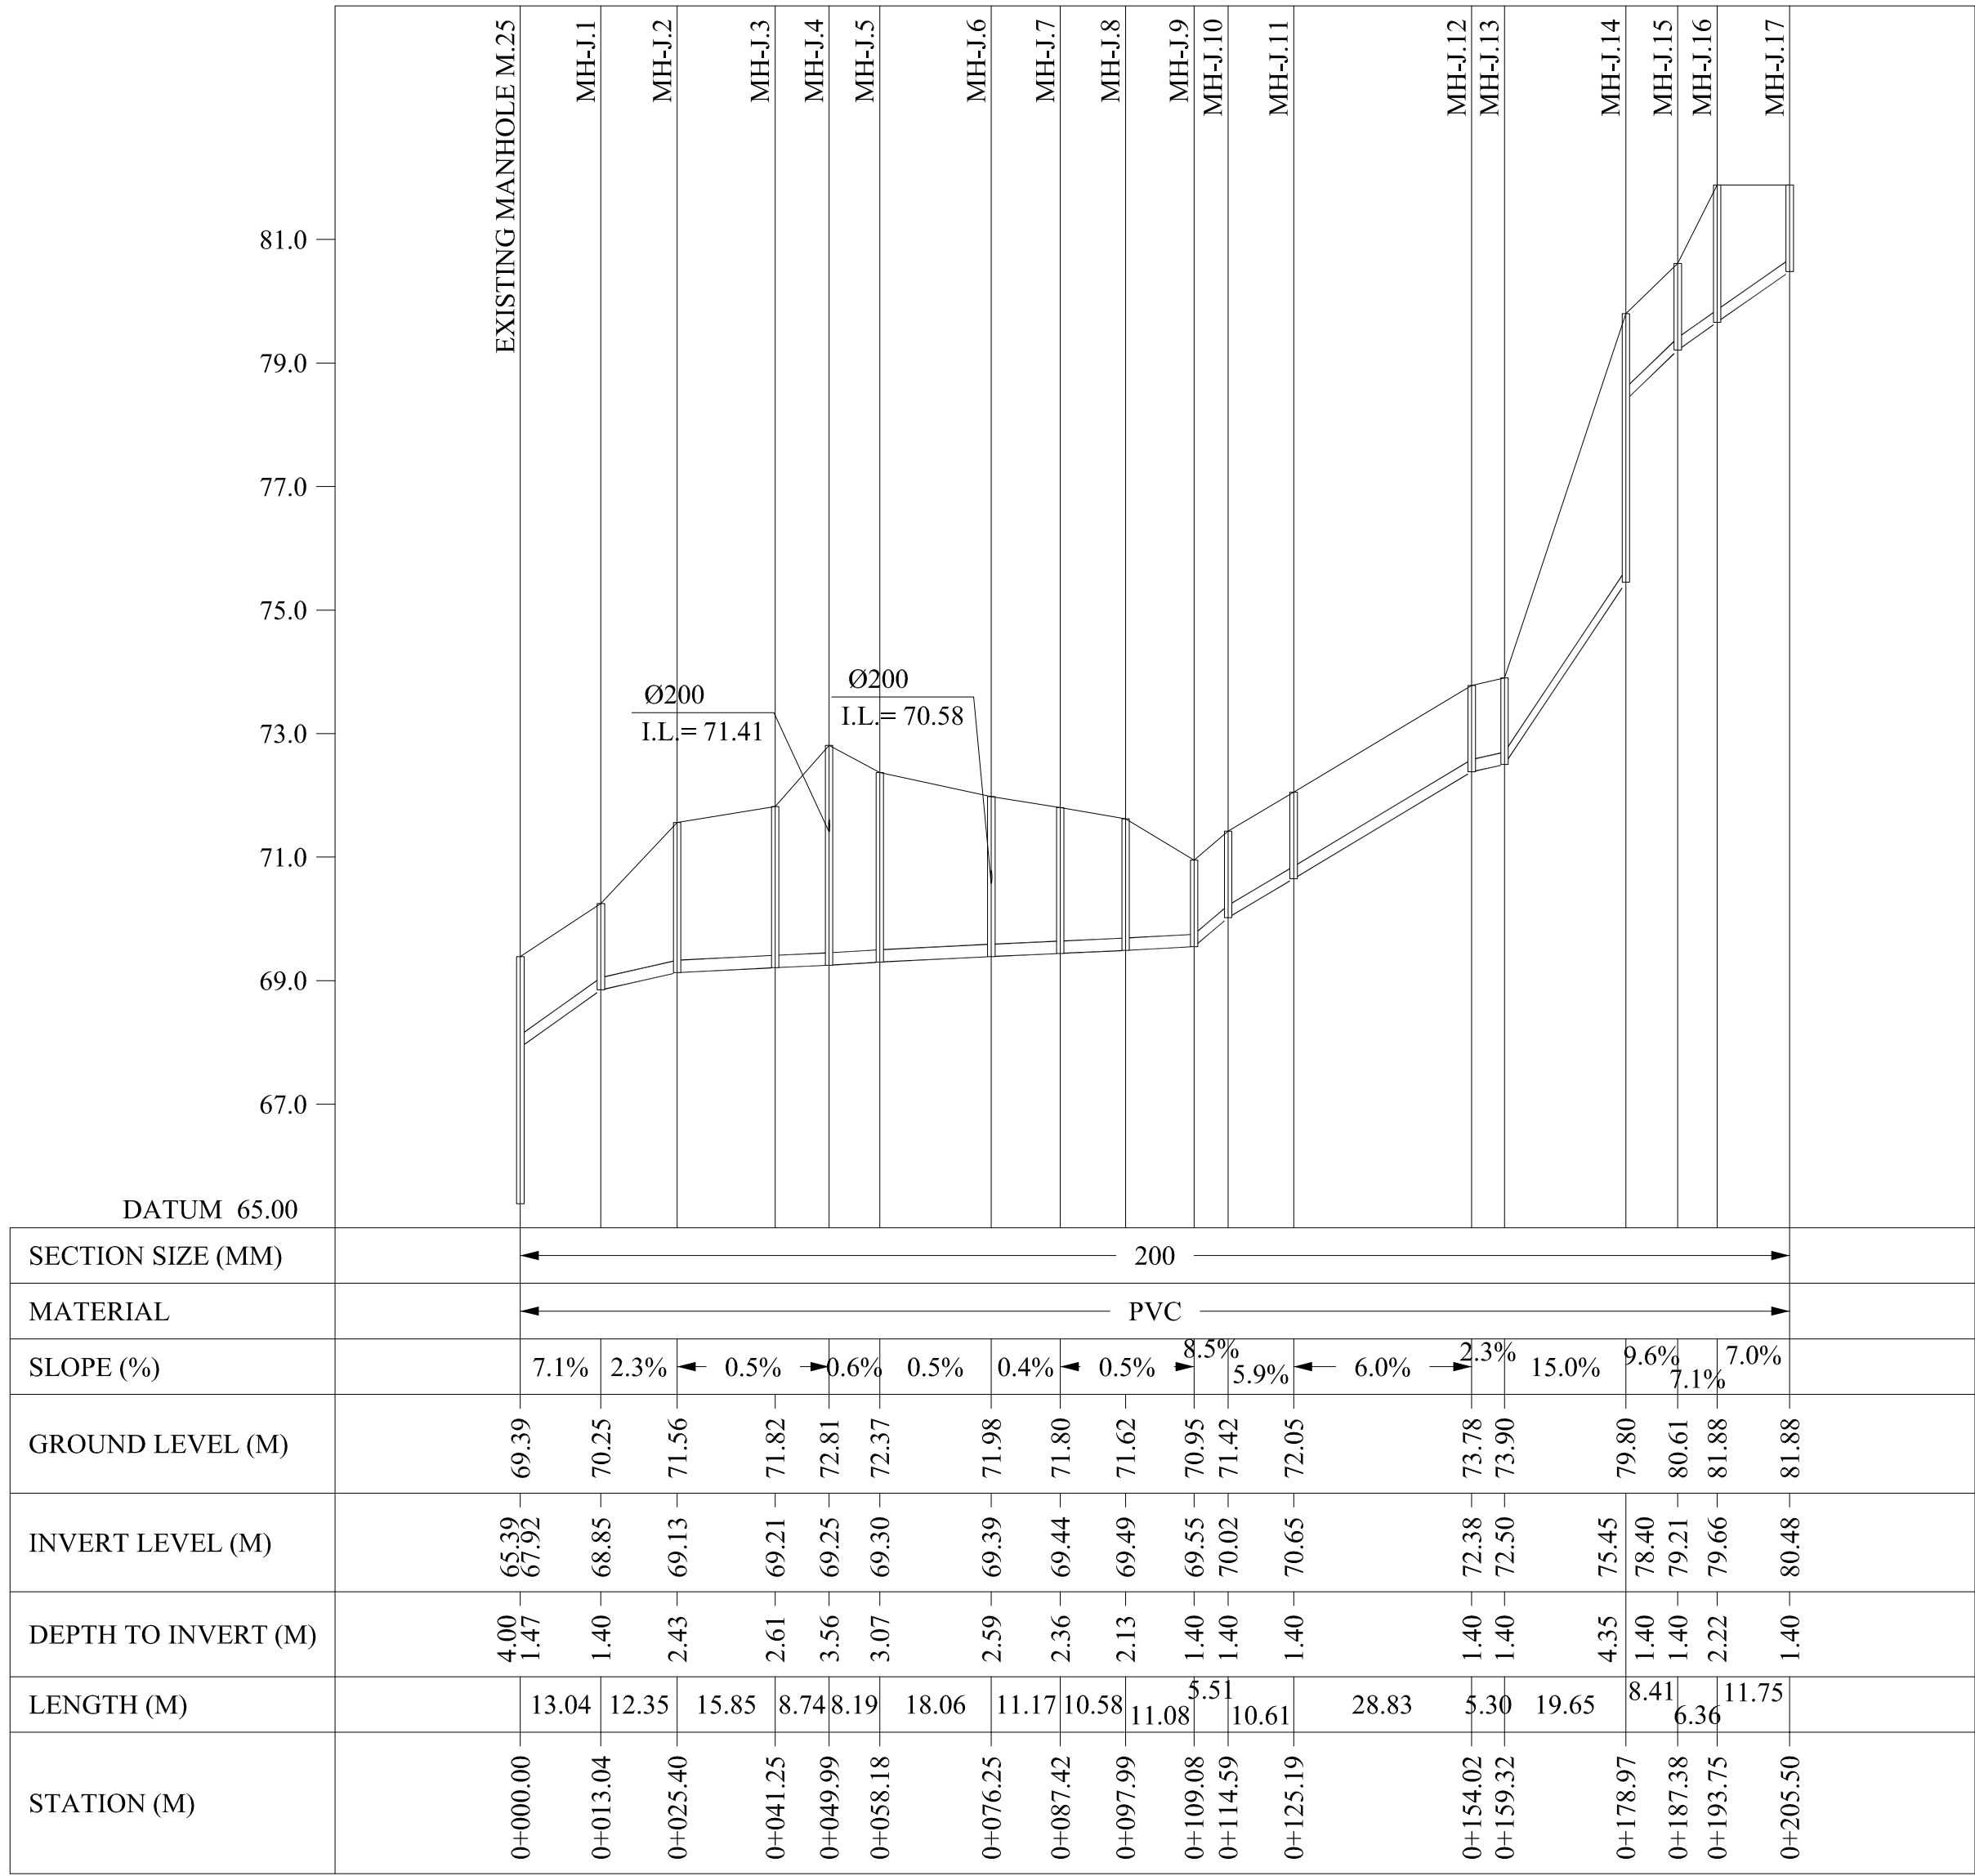


LINE J

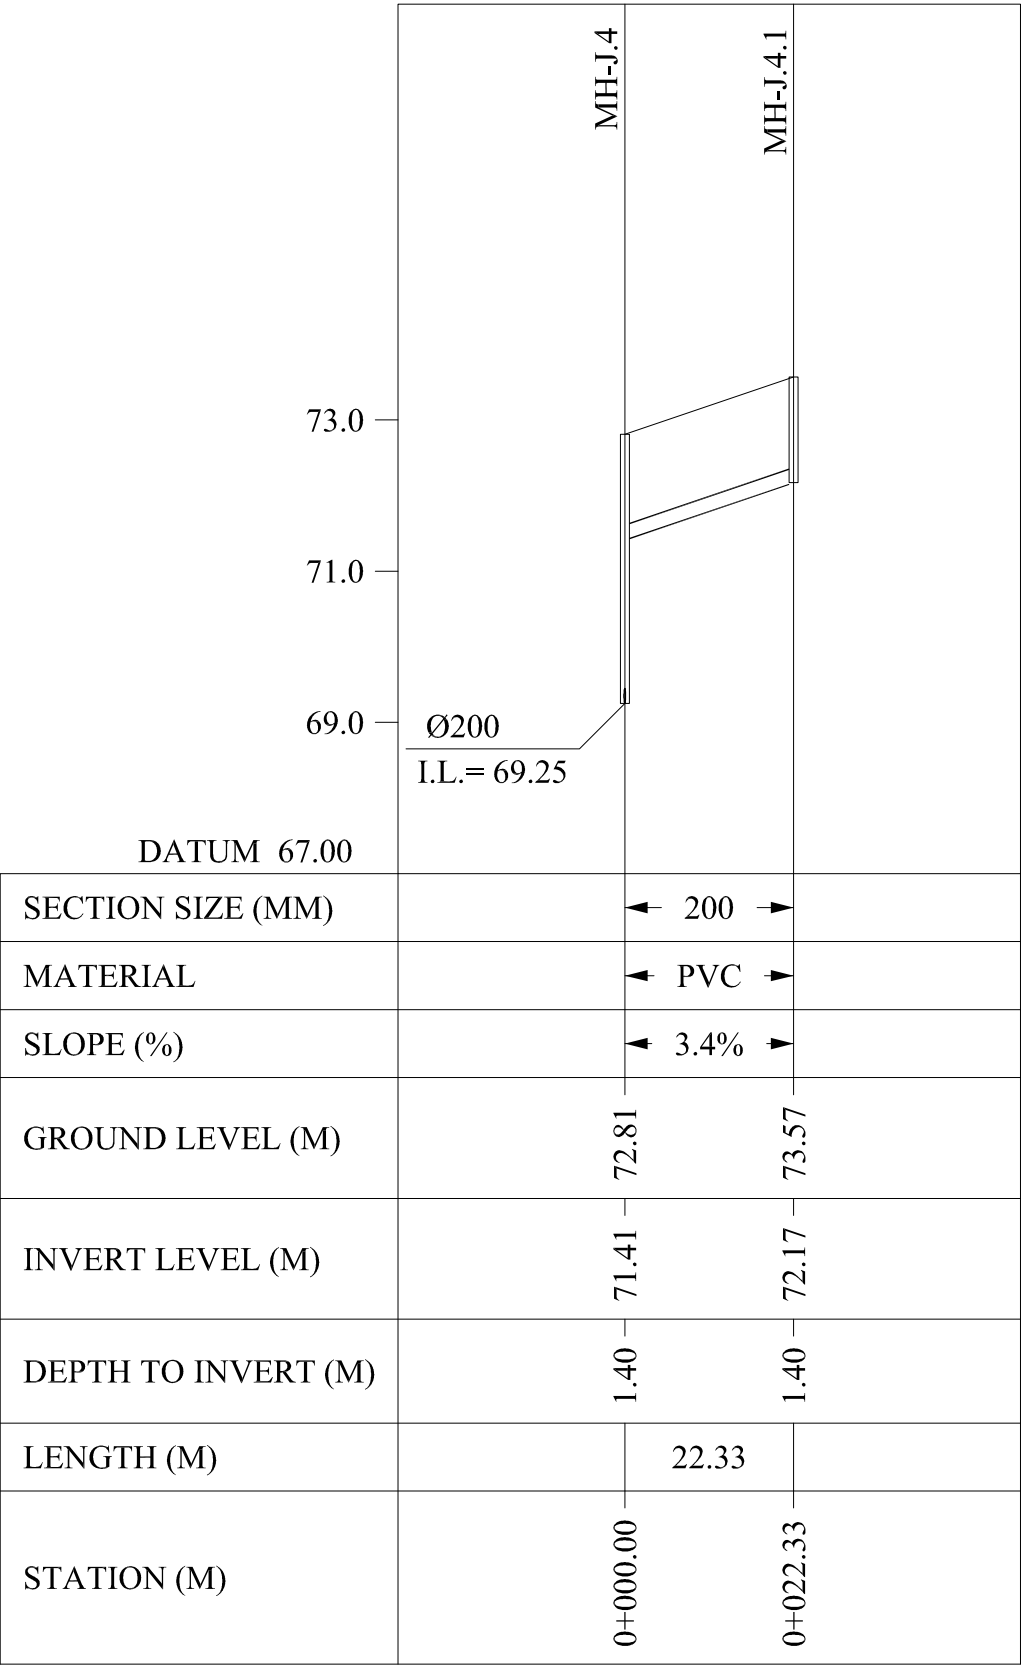

LINE J.4

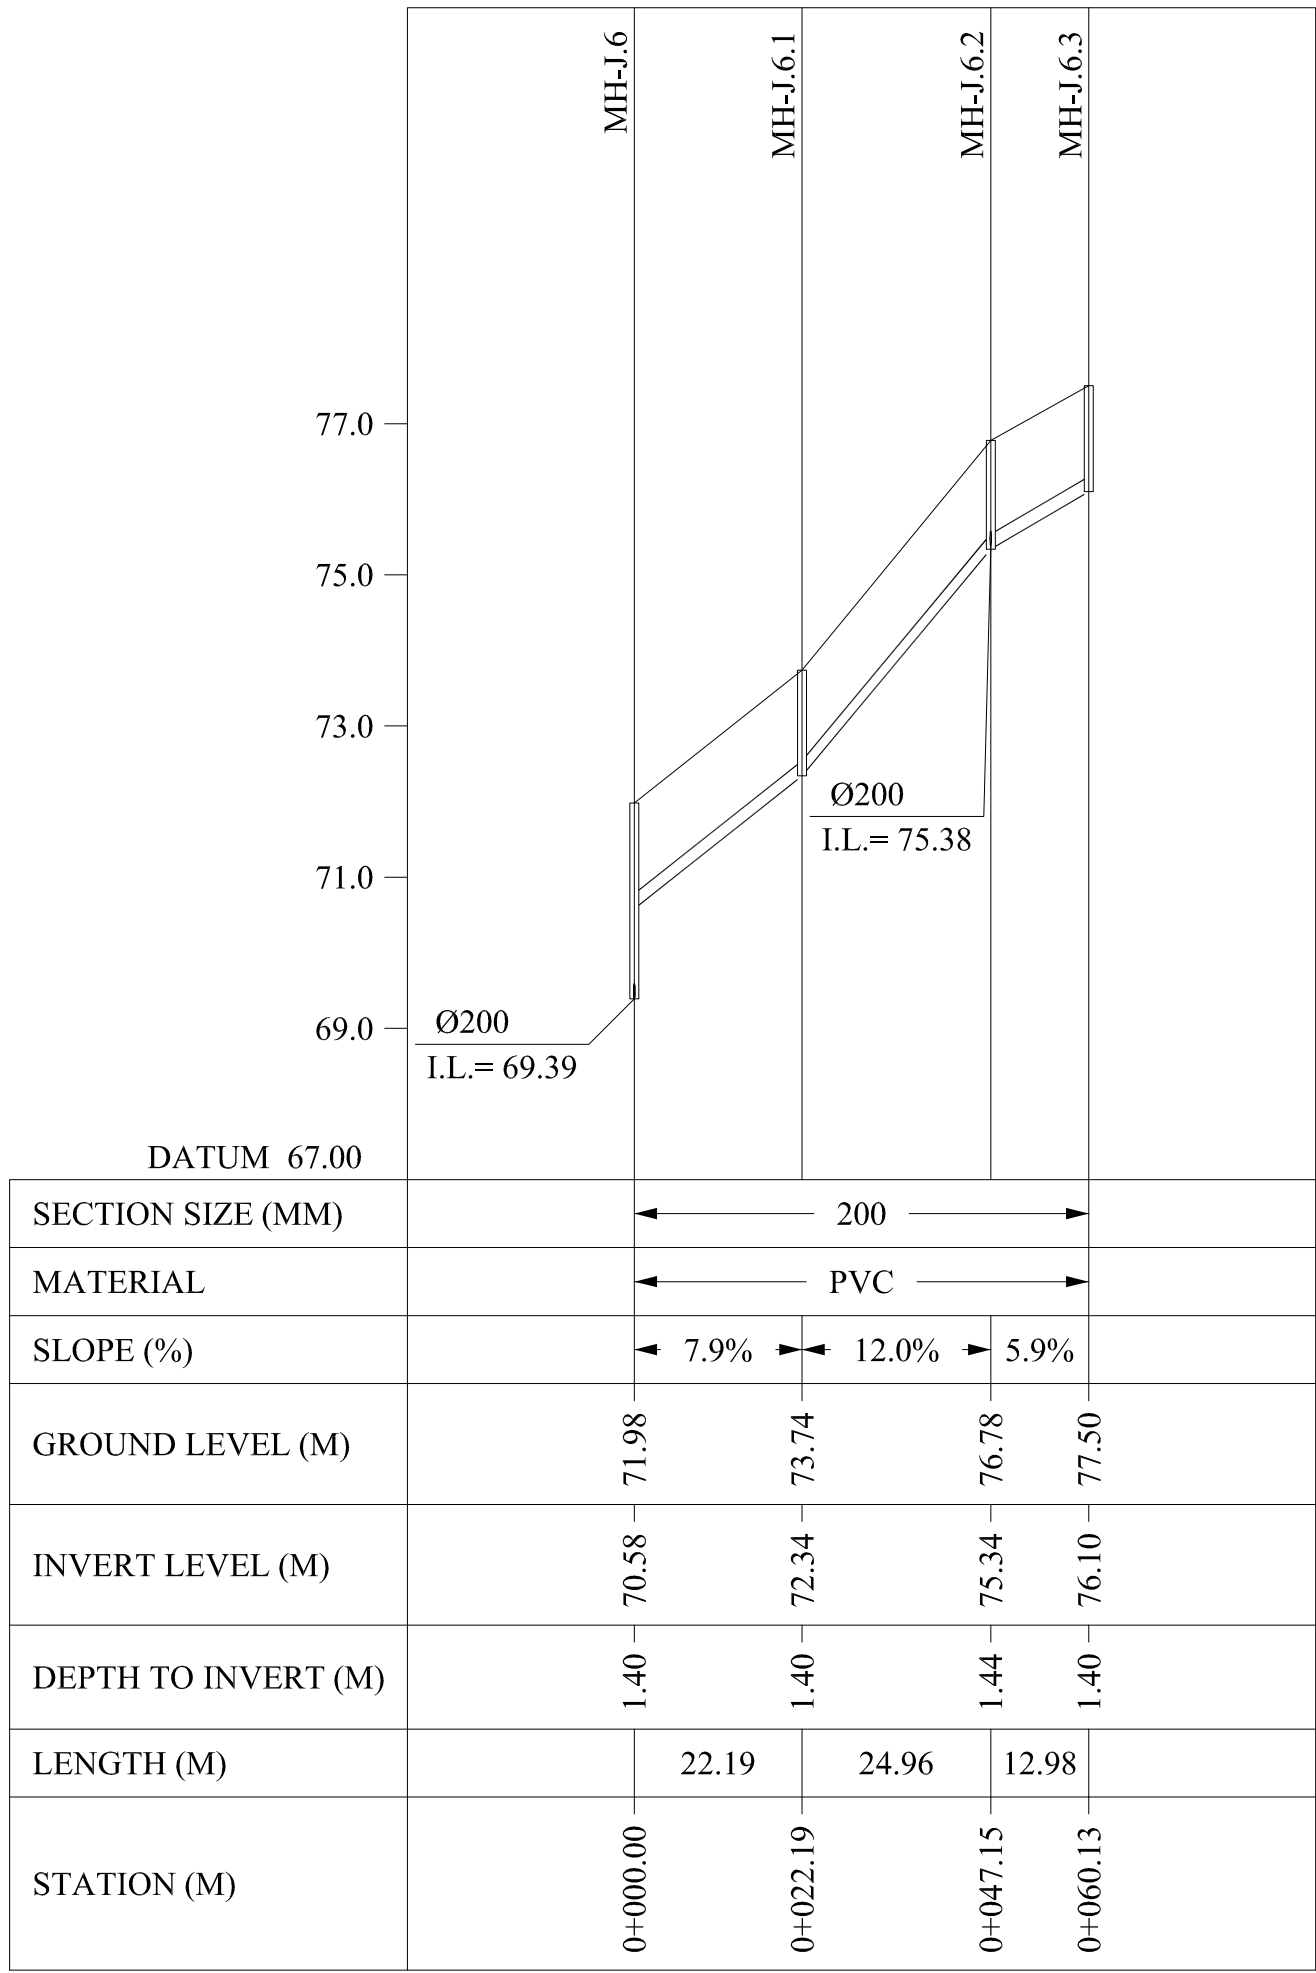

LINE J.6

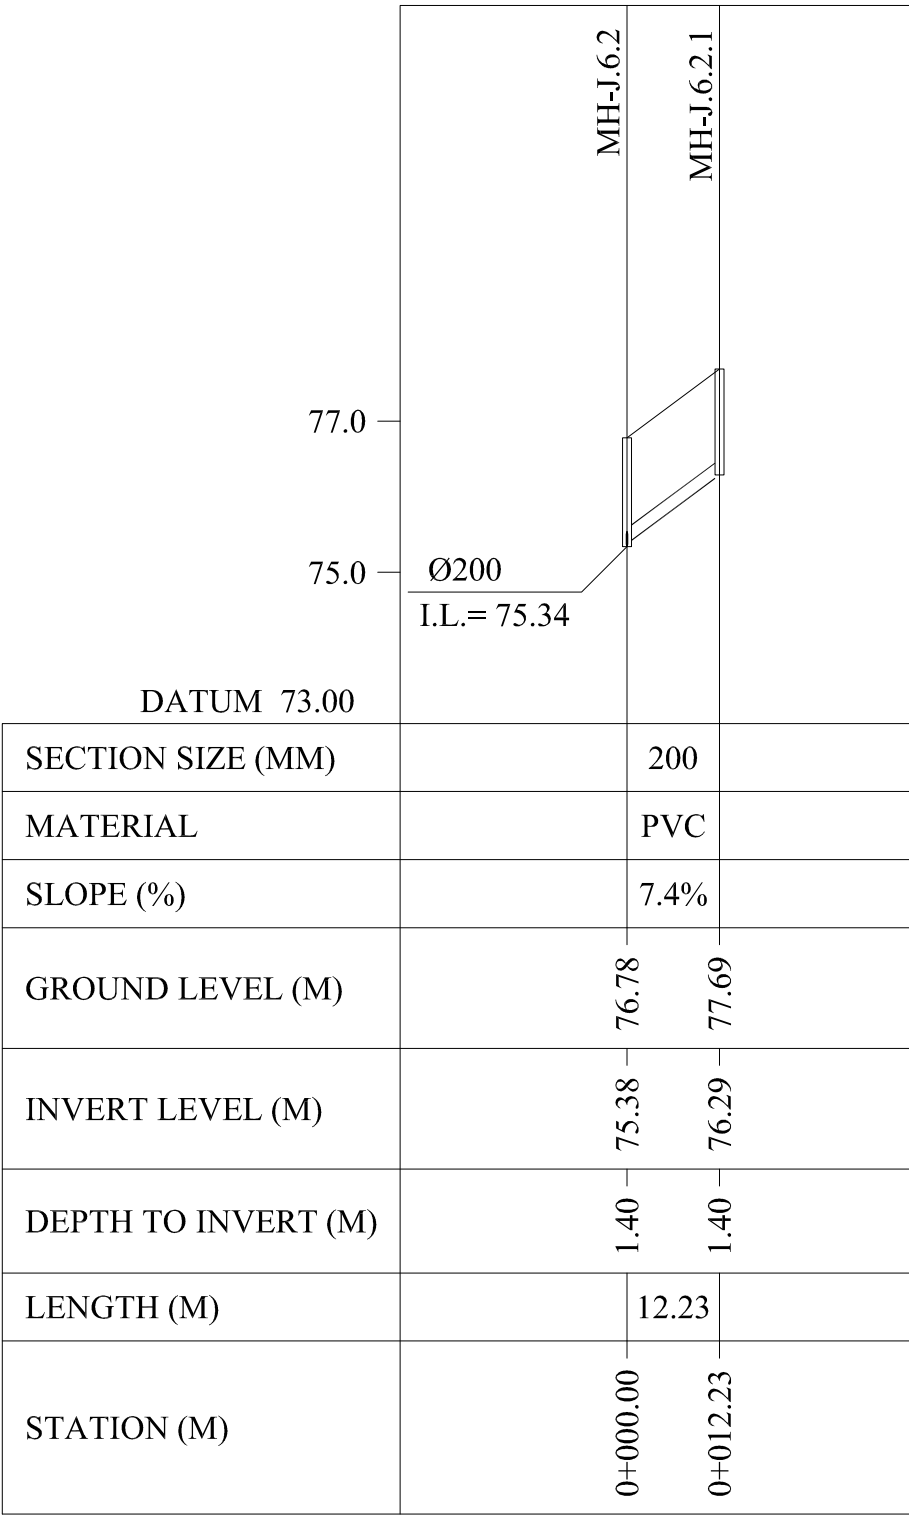

LINE J.6.2



KEY PLAN

THIS DRAWING IS A COPYRIGHT. DO NOT SCALE FROM THE DRAWING. THE CONTRACTOR AND HIS SUB-CONTRACTORS ARE TO VERIFY ALL DIMENSIONS ON SITE BEFORE MAKING SHOP DRAWINGS OR COMMENCING MANUFACTURE.

United Nation Development Programme
UNDP Lebanon
Social and Local Development Programme
P.O.Box: 11-3216 Beirut, Lebanon
Tel: 961 1 962491

PROGRAMME: Lebanese Host Communities Support Programme
Support to Integrated Service Provision at the Local Level

PROJECT NAME:

TAL ABBAS EL GHARBI SEWAGE NETWORK

- NOTES:
- 1- ALL DIAMETERS ARE IN MILLIMETERS (AND ELEVATIONS IN METERS) UNLESS OTHERWISE MENTIONED.
 - 2- FOR TYPICAL DETAILS, REFER TO SEWAGE SYSTEM TYPICAL DETAILS, DRAWINGS SW-08 TO SW-11
 - 3- PROFILES SHOULD BE READ IN CONJUNCTION WITH LAYOUT PLANS


REV	BY	Date	Description	Appr.
0	M.N	03-10-2016	GENERAL REVISION	M.N
PROJECT NBR. L1505				
PROJECT PHASE TENDER				
DISCIPLINE CIVIL ENGINEERING				
SECTOR				
BUILDING				
DESIGNED				
DRAWN				
CHECKED				
APPROVED				
DATE		03-10-2016		
SCALE		H 1/1000 & V 1/100		
SHEET SIZE		A1		

Title
**TAL ABBAS EL GHARBI
SEWAGE NETWORK - PHASE 2**
**SEWAGE PROFILES
LINES J, J.4, J.6 AND J.6.2**


Sheet 3 OF 8

L1505-PH2-SW-07-REV.0


Project Number | Phase | Type | Drawing Number | Revision

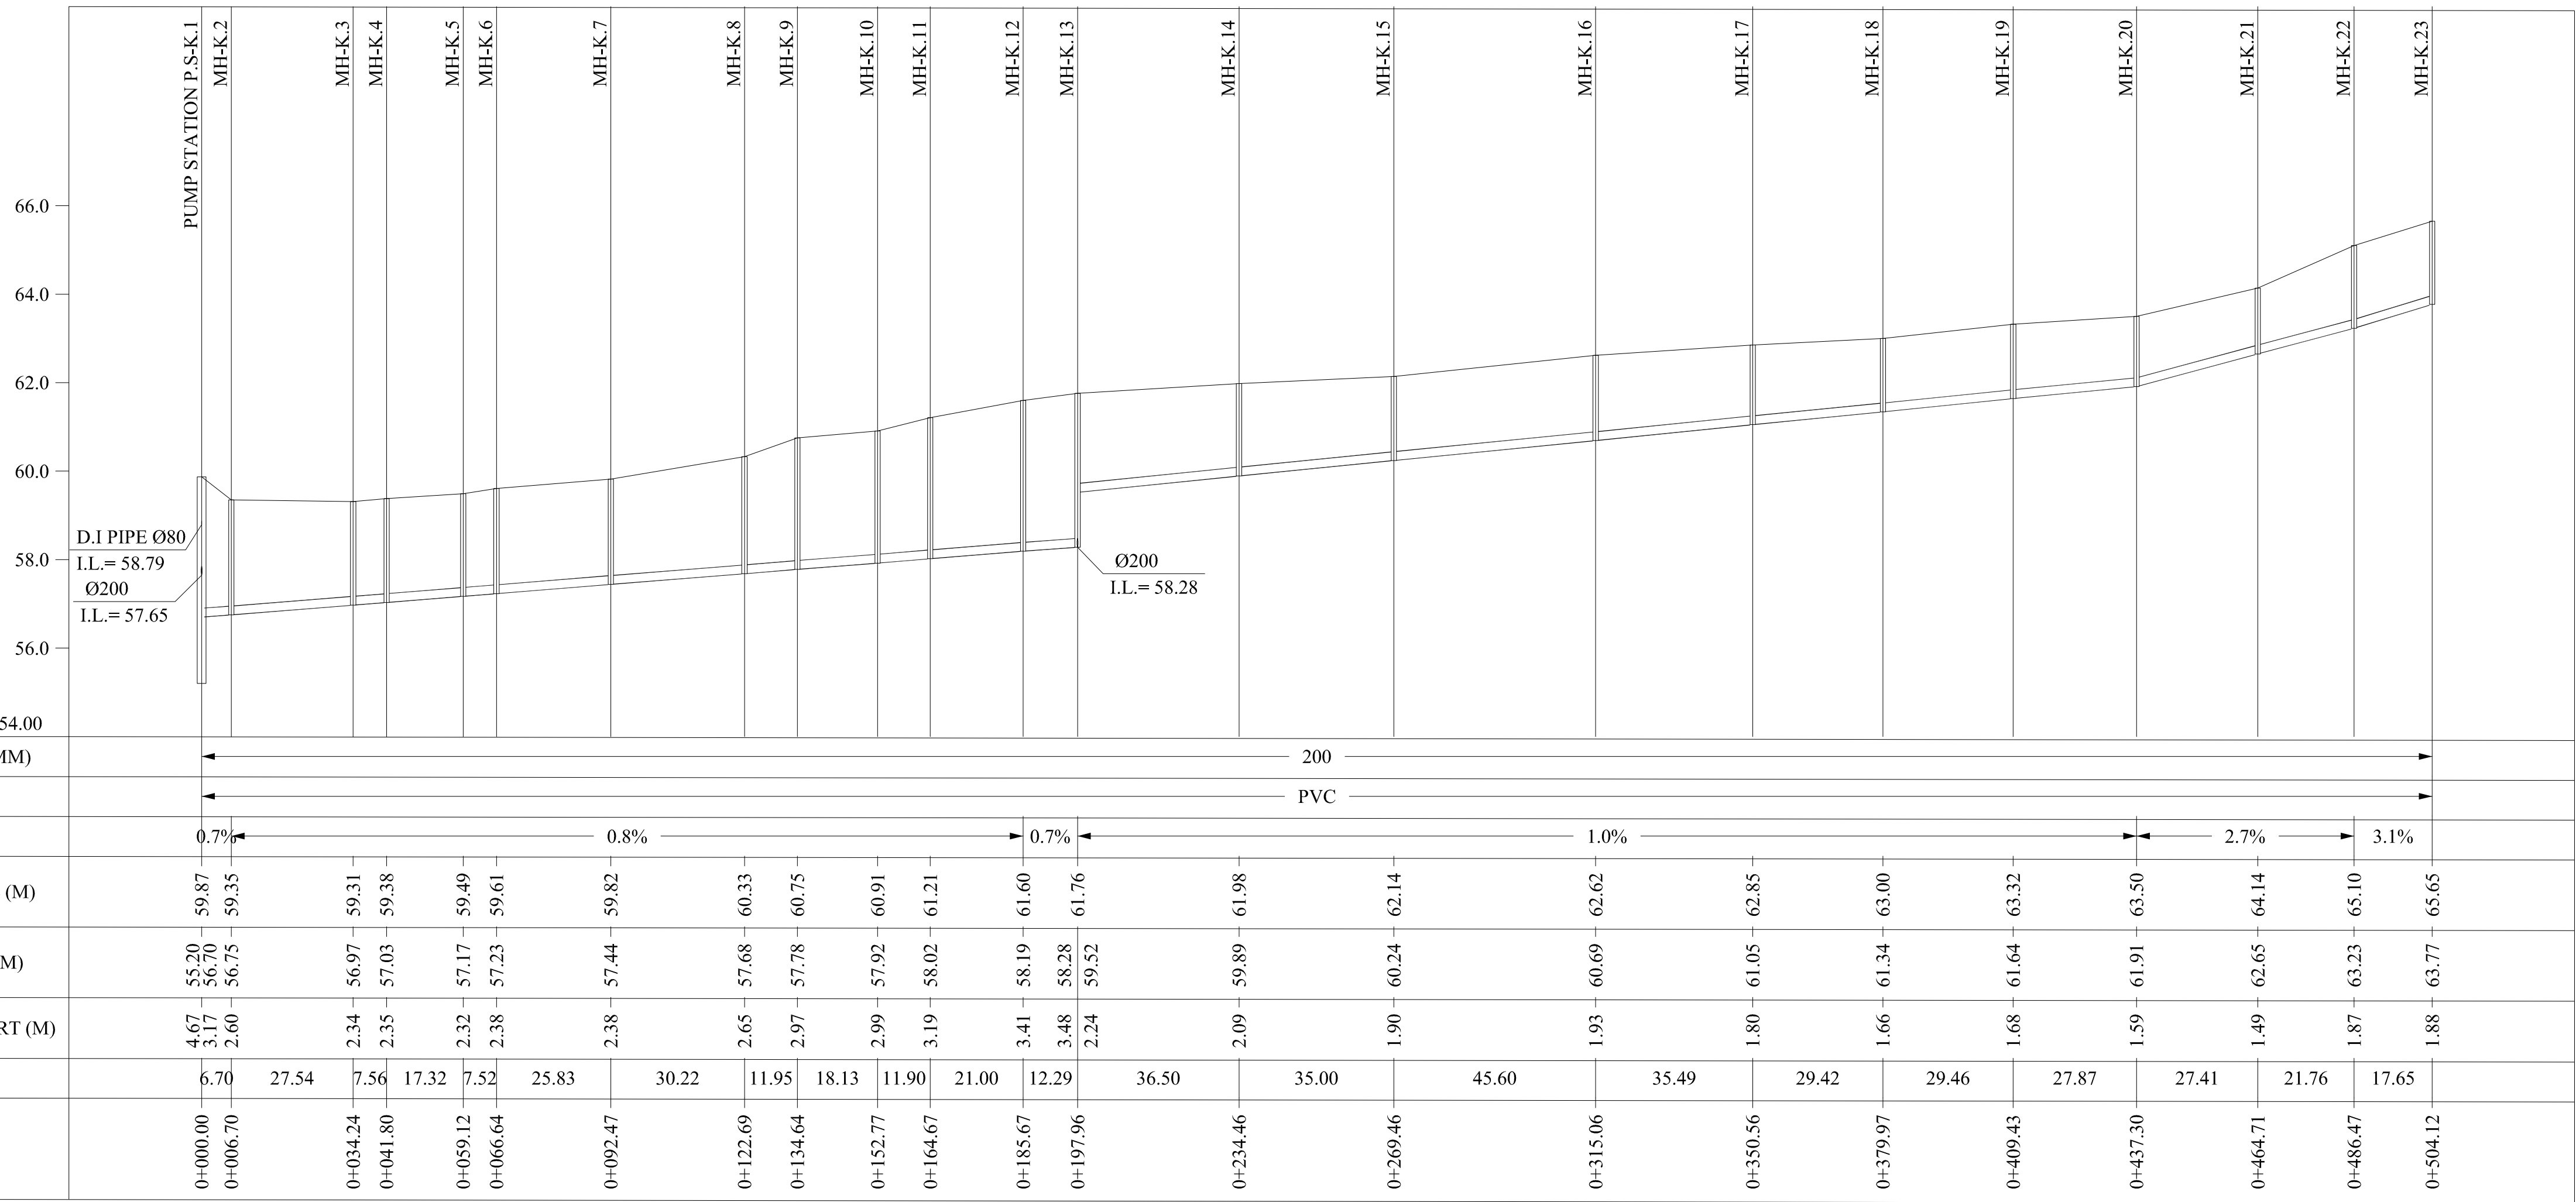

LINE K (PART 1/2)

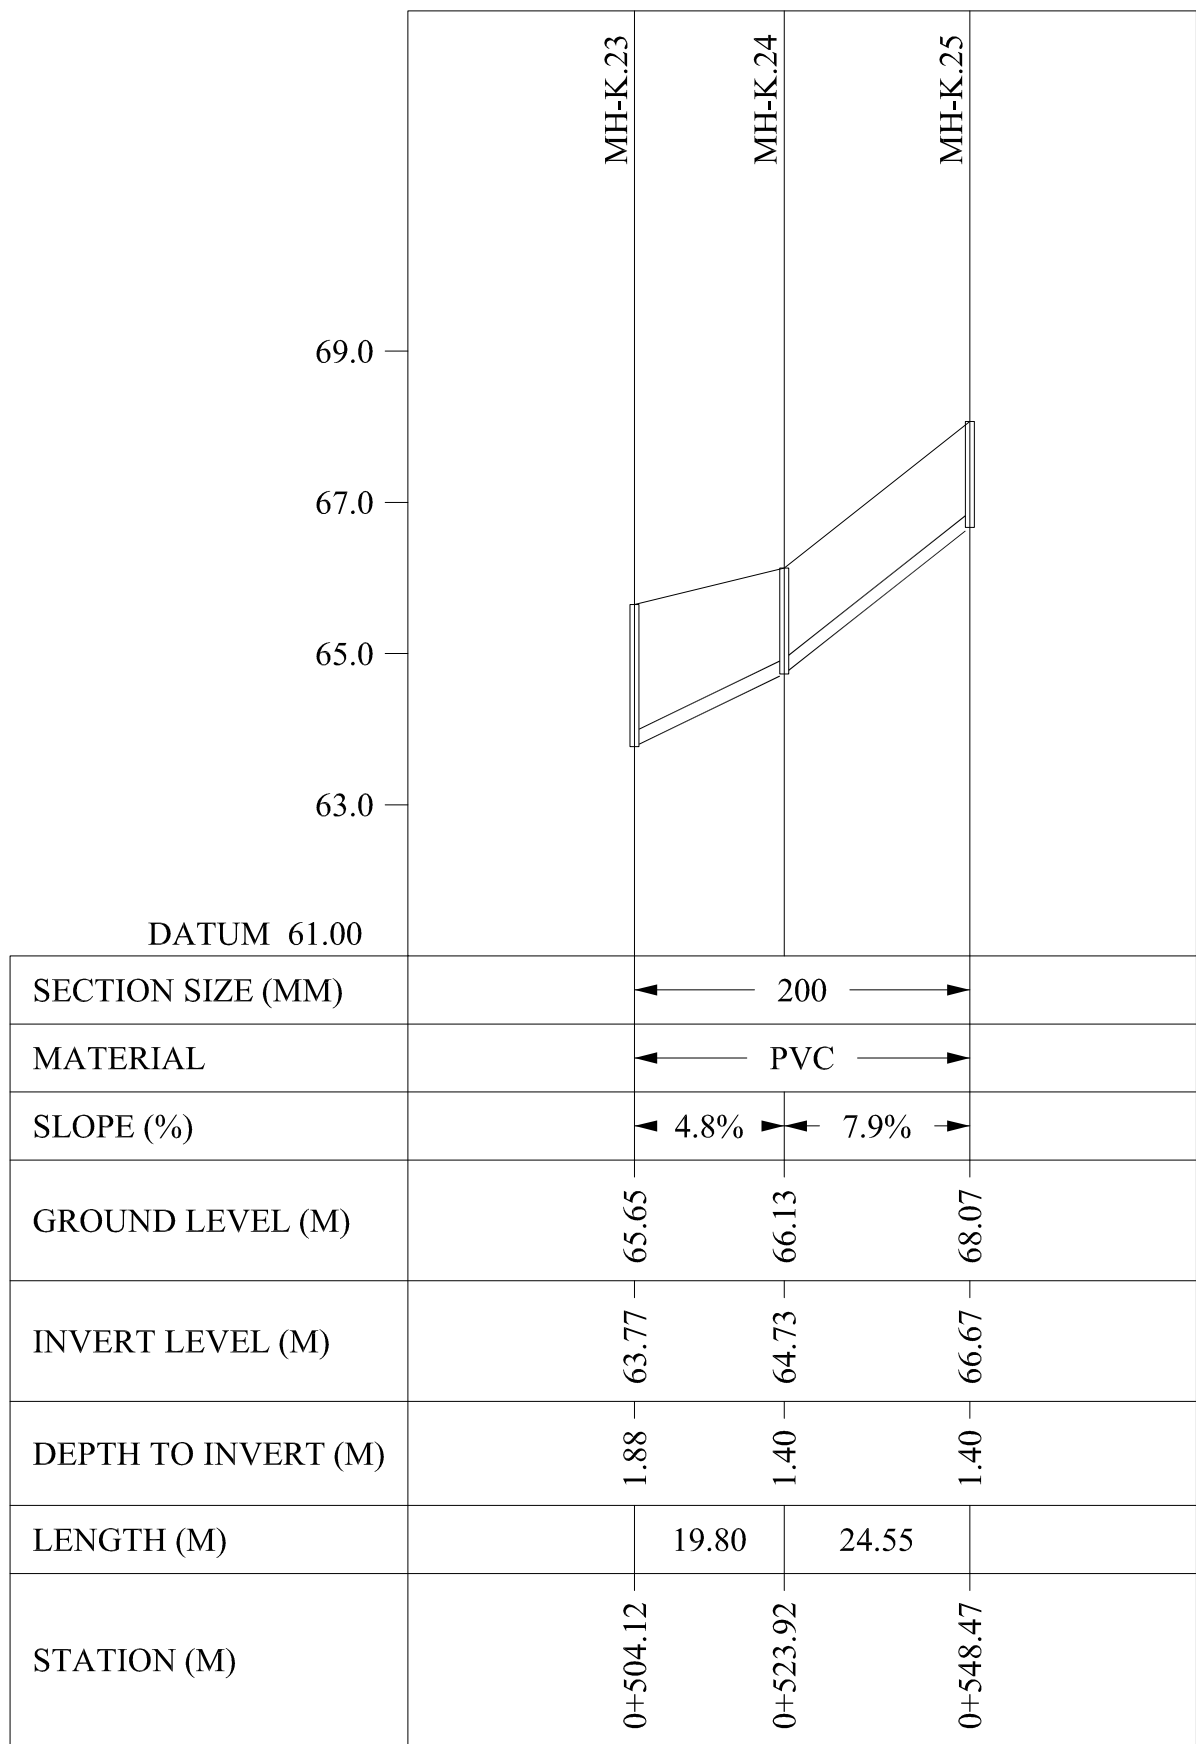

LINE K (PART 2/2)

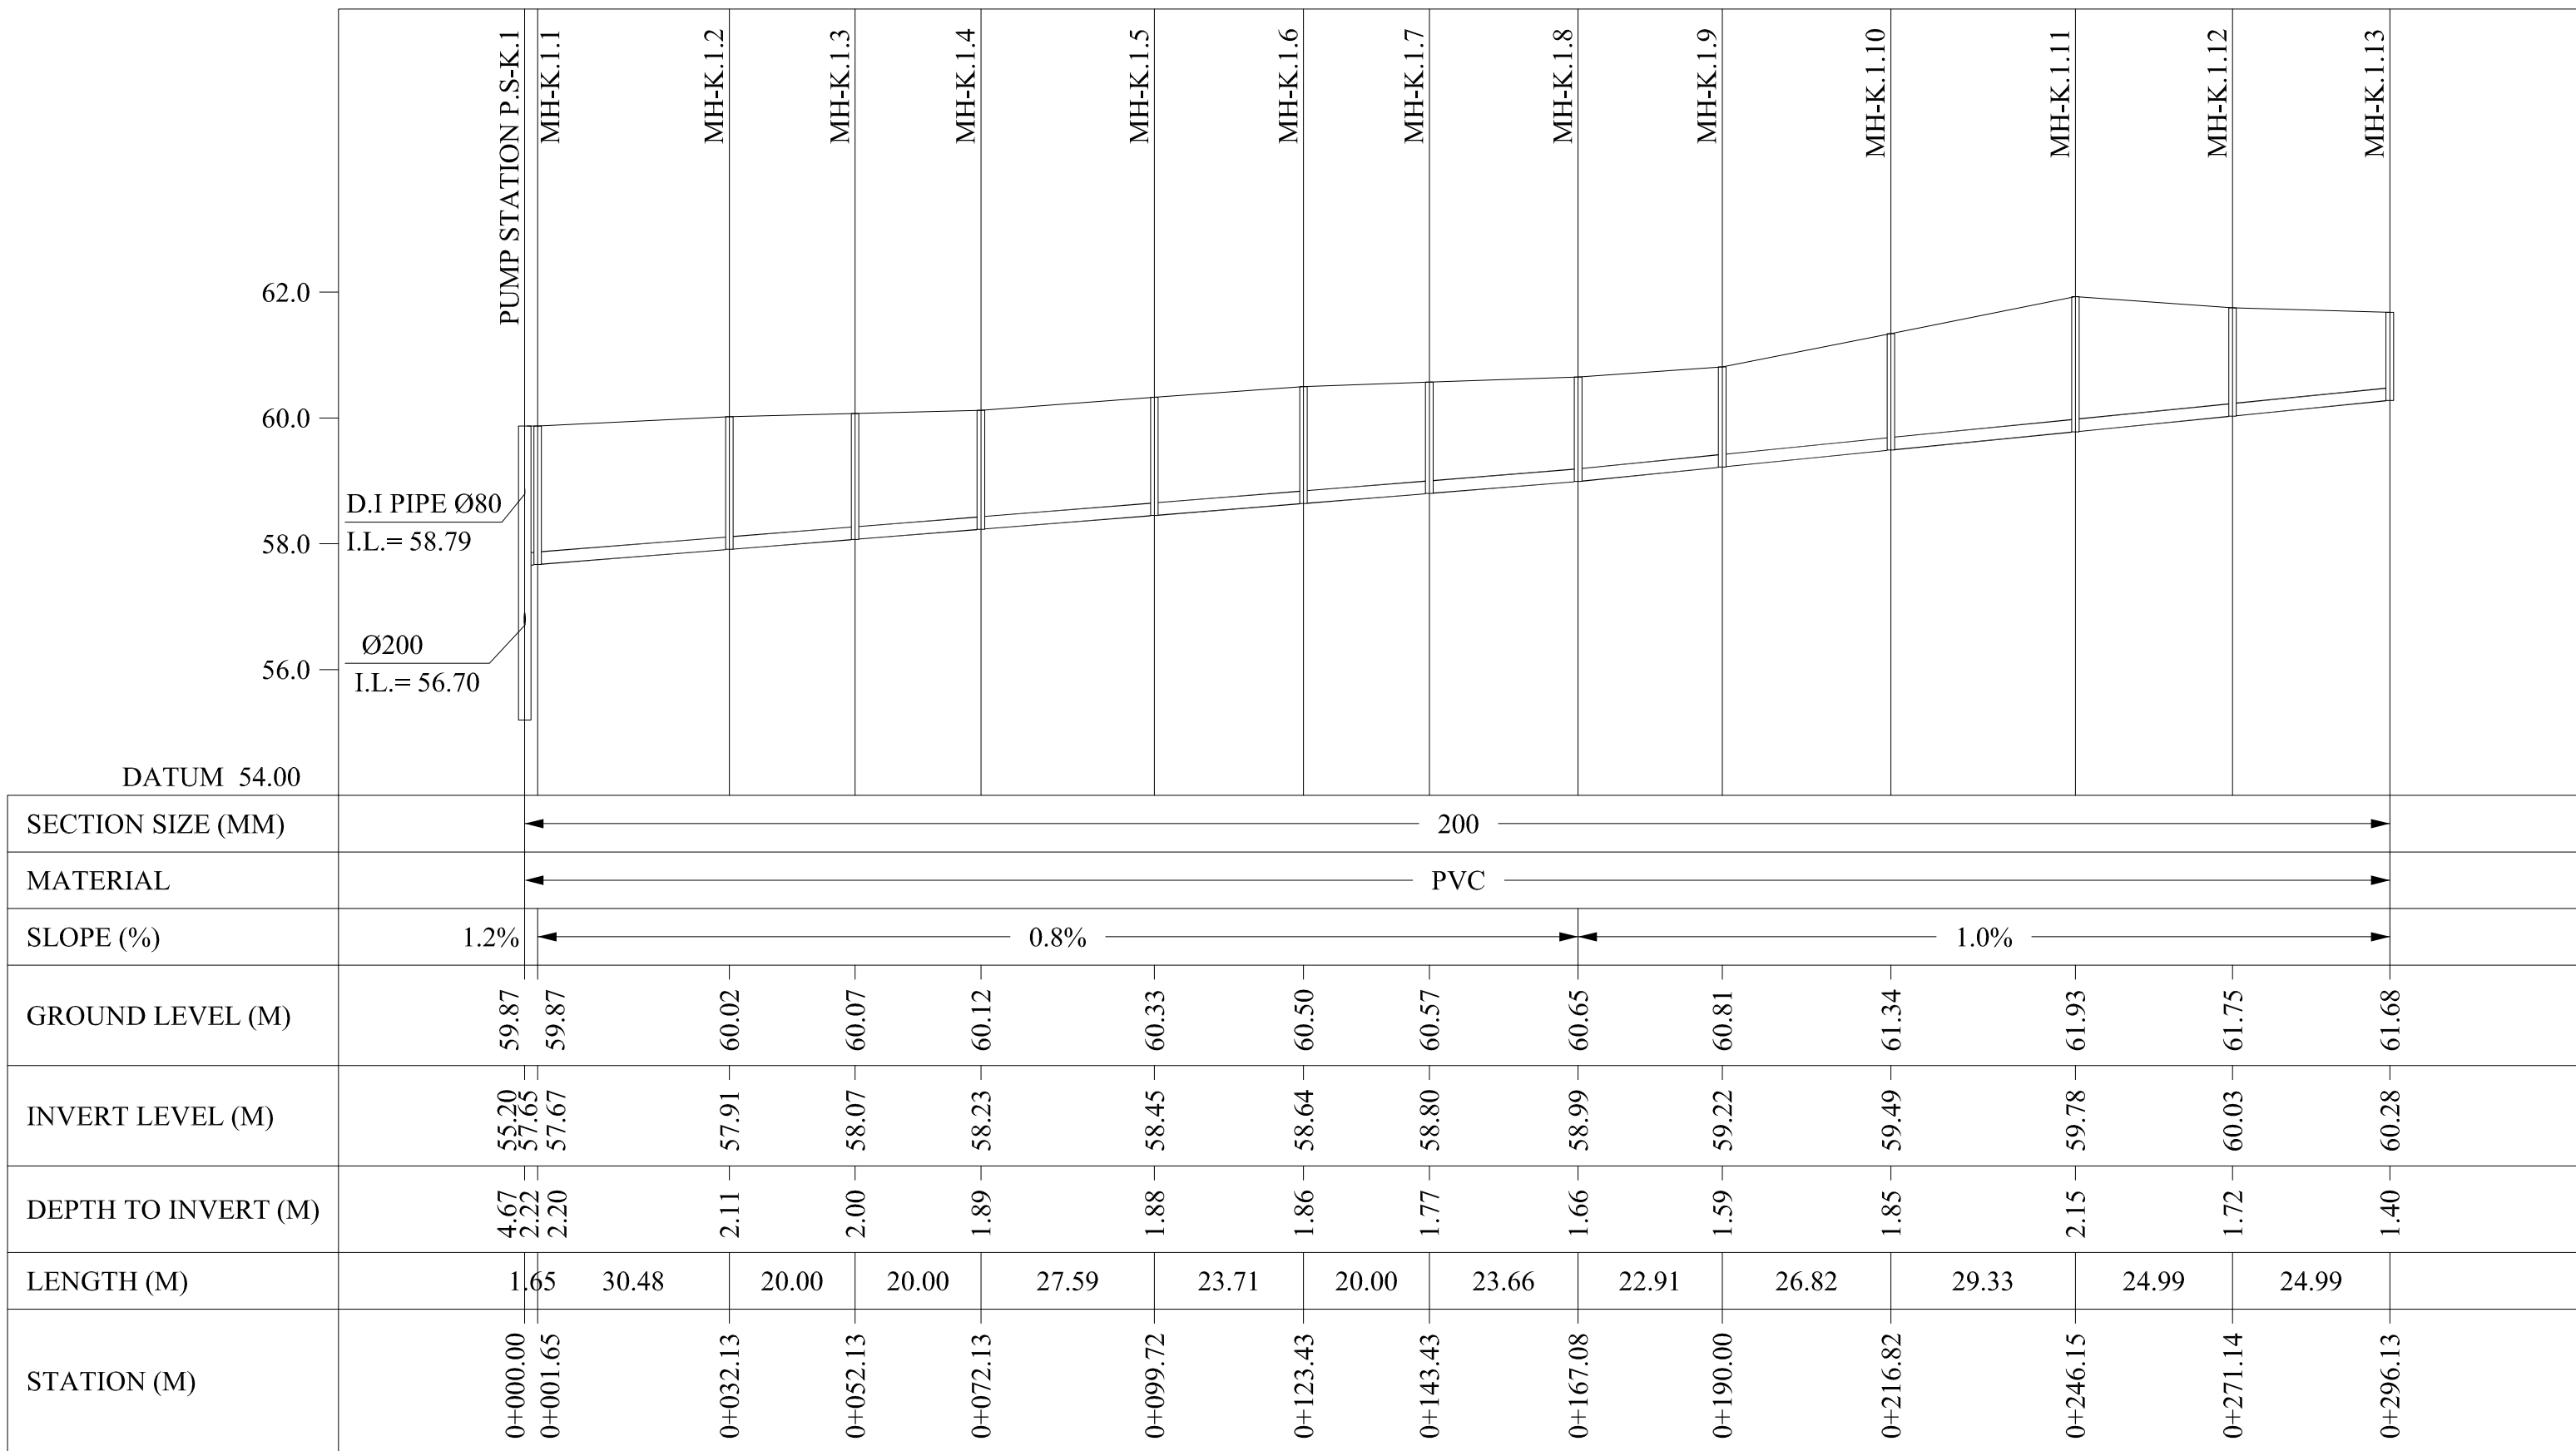

LINE K.1



KEY PLAN

THIS DRAWING IS A COPYRIGHT. DO NOT SCALE FROM THE DRAWING. THE CONTRACTOR AND HIS SUB-CONTRACTORS ARE TO VERIFY ALL DIMENSIONS ON SITE BEFORE MAKING SHOP DRAWINGS OR COMMENCING MANUFACTURE.

United Nation Development Programme
UNDP Lebanon
Social and Local Development Programme
P.O.Box: 11-3216 Beirut, Lebanon
Tel: 961 1 962491

PROGRAMME: Lebanese Host Communities Support Programme
Support to Integrated Service Provision at the Local Level

PROJECT NAME: TAL ABBAS EL GHARBI SEWAGE NETWORK


NOTES:
1- ALL DIAMETERS ARE IN MILLIMETERS (AND ELEVATIONS IN METERS) UNLESS OTHERWISE MENTIONED.
2- FOR TYPICAL DETAILS, REFER TO SEWAGE SYSTEM TYPICAL DETAILS, DRAWINGS SW-08 TO SW-11
3- PROFILES SHOULD BE READ IN CONJUNCTION WITH LAYOUT PLANS

o	M.N	03-10-2016	GENERAL REVISION	M.N
REV	BY	Date	Description	Appr.
PROJECT NBR. L1505				
PROJECT PHASE TENDER				
DISCIPLINE CIVIL ENGINEERING				
SECTOR				
BUILDING				
DESIGNED				
DRAWN				
CHECKED				
APPROVED				
DATE 03-10-2016				
SCALE H 1/1000 & V 1/100				
SHEET SIZE A1				
Title				
TAL ABBAS EL GHARBI SEWAGE NETWORK - PHASE 2				
SEWAGE PROFILES LINES K AND K.1				


Sheet 4 OF 8

L1505-PH2-SW-08-REV.0


Project Number | Phase | Type | Drawing Number | Revision

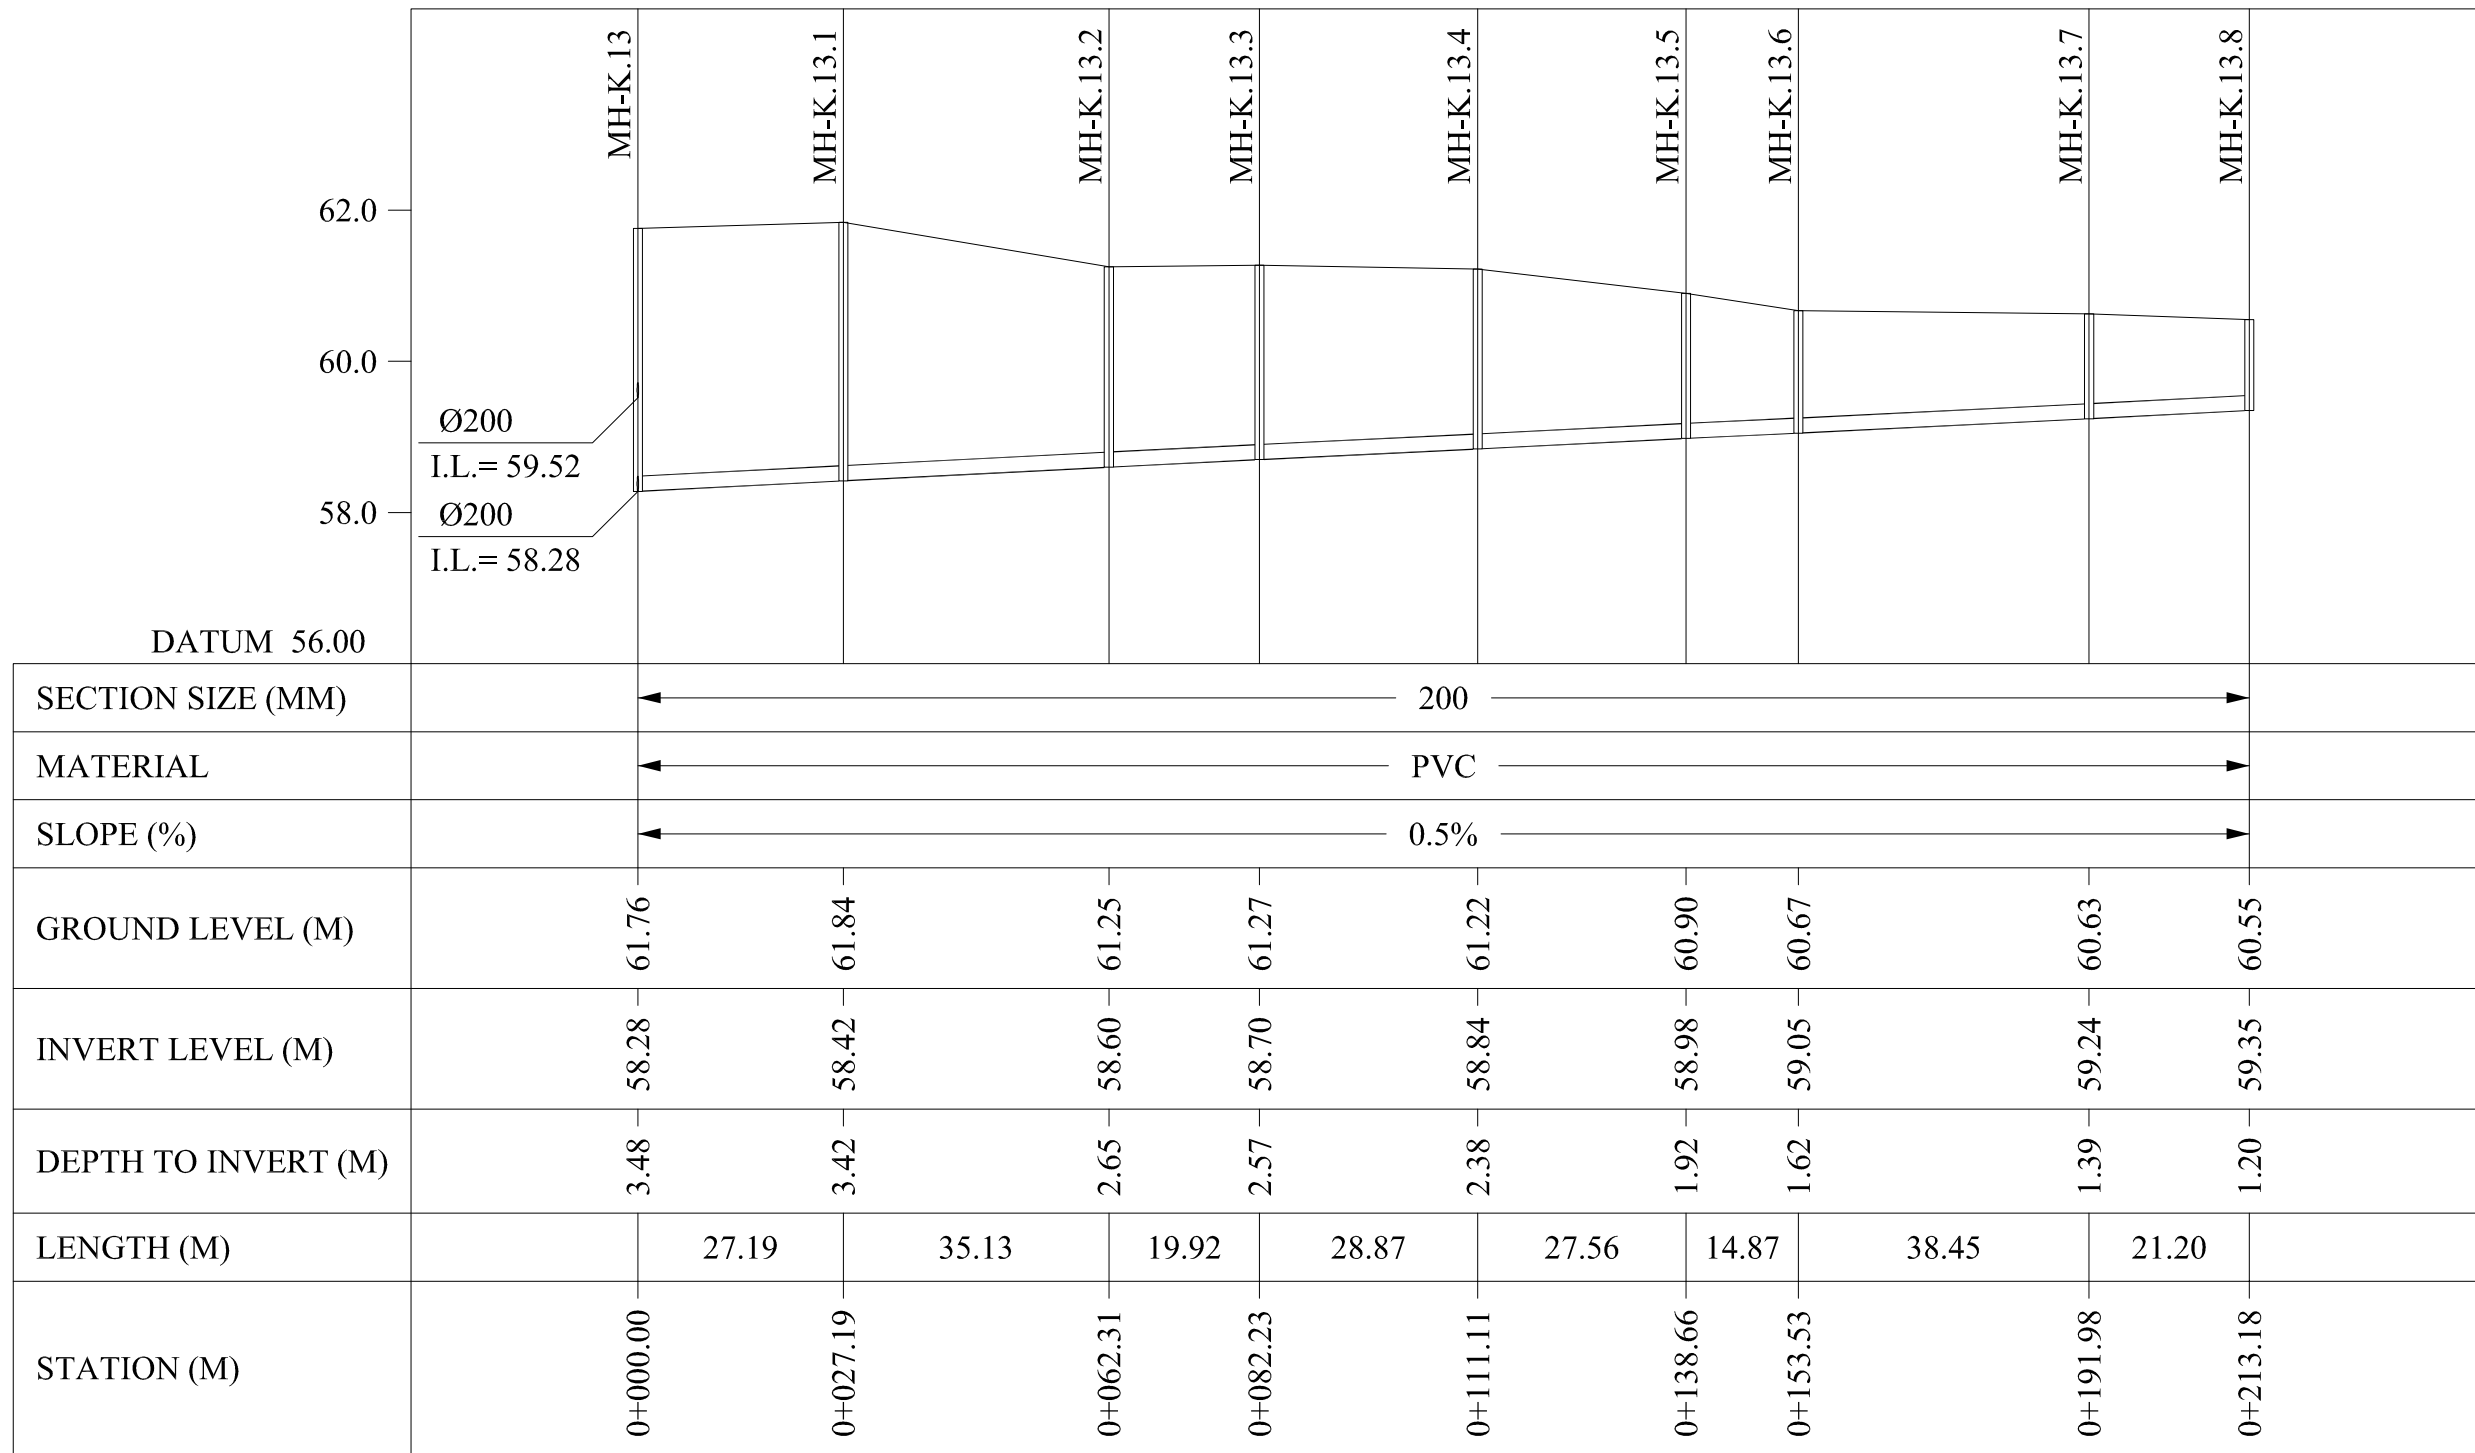


LINE K.13

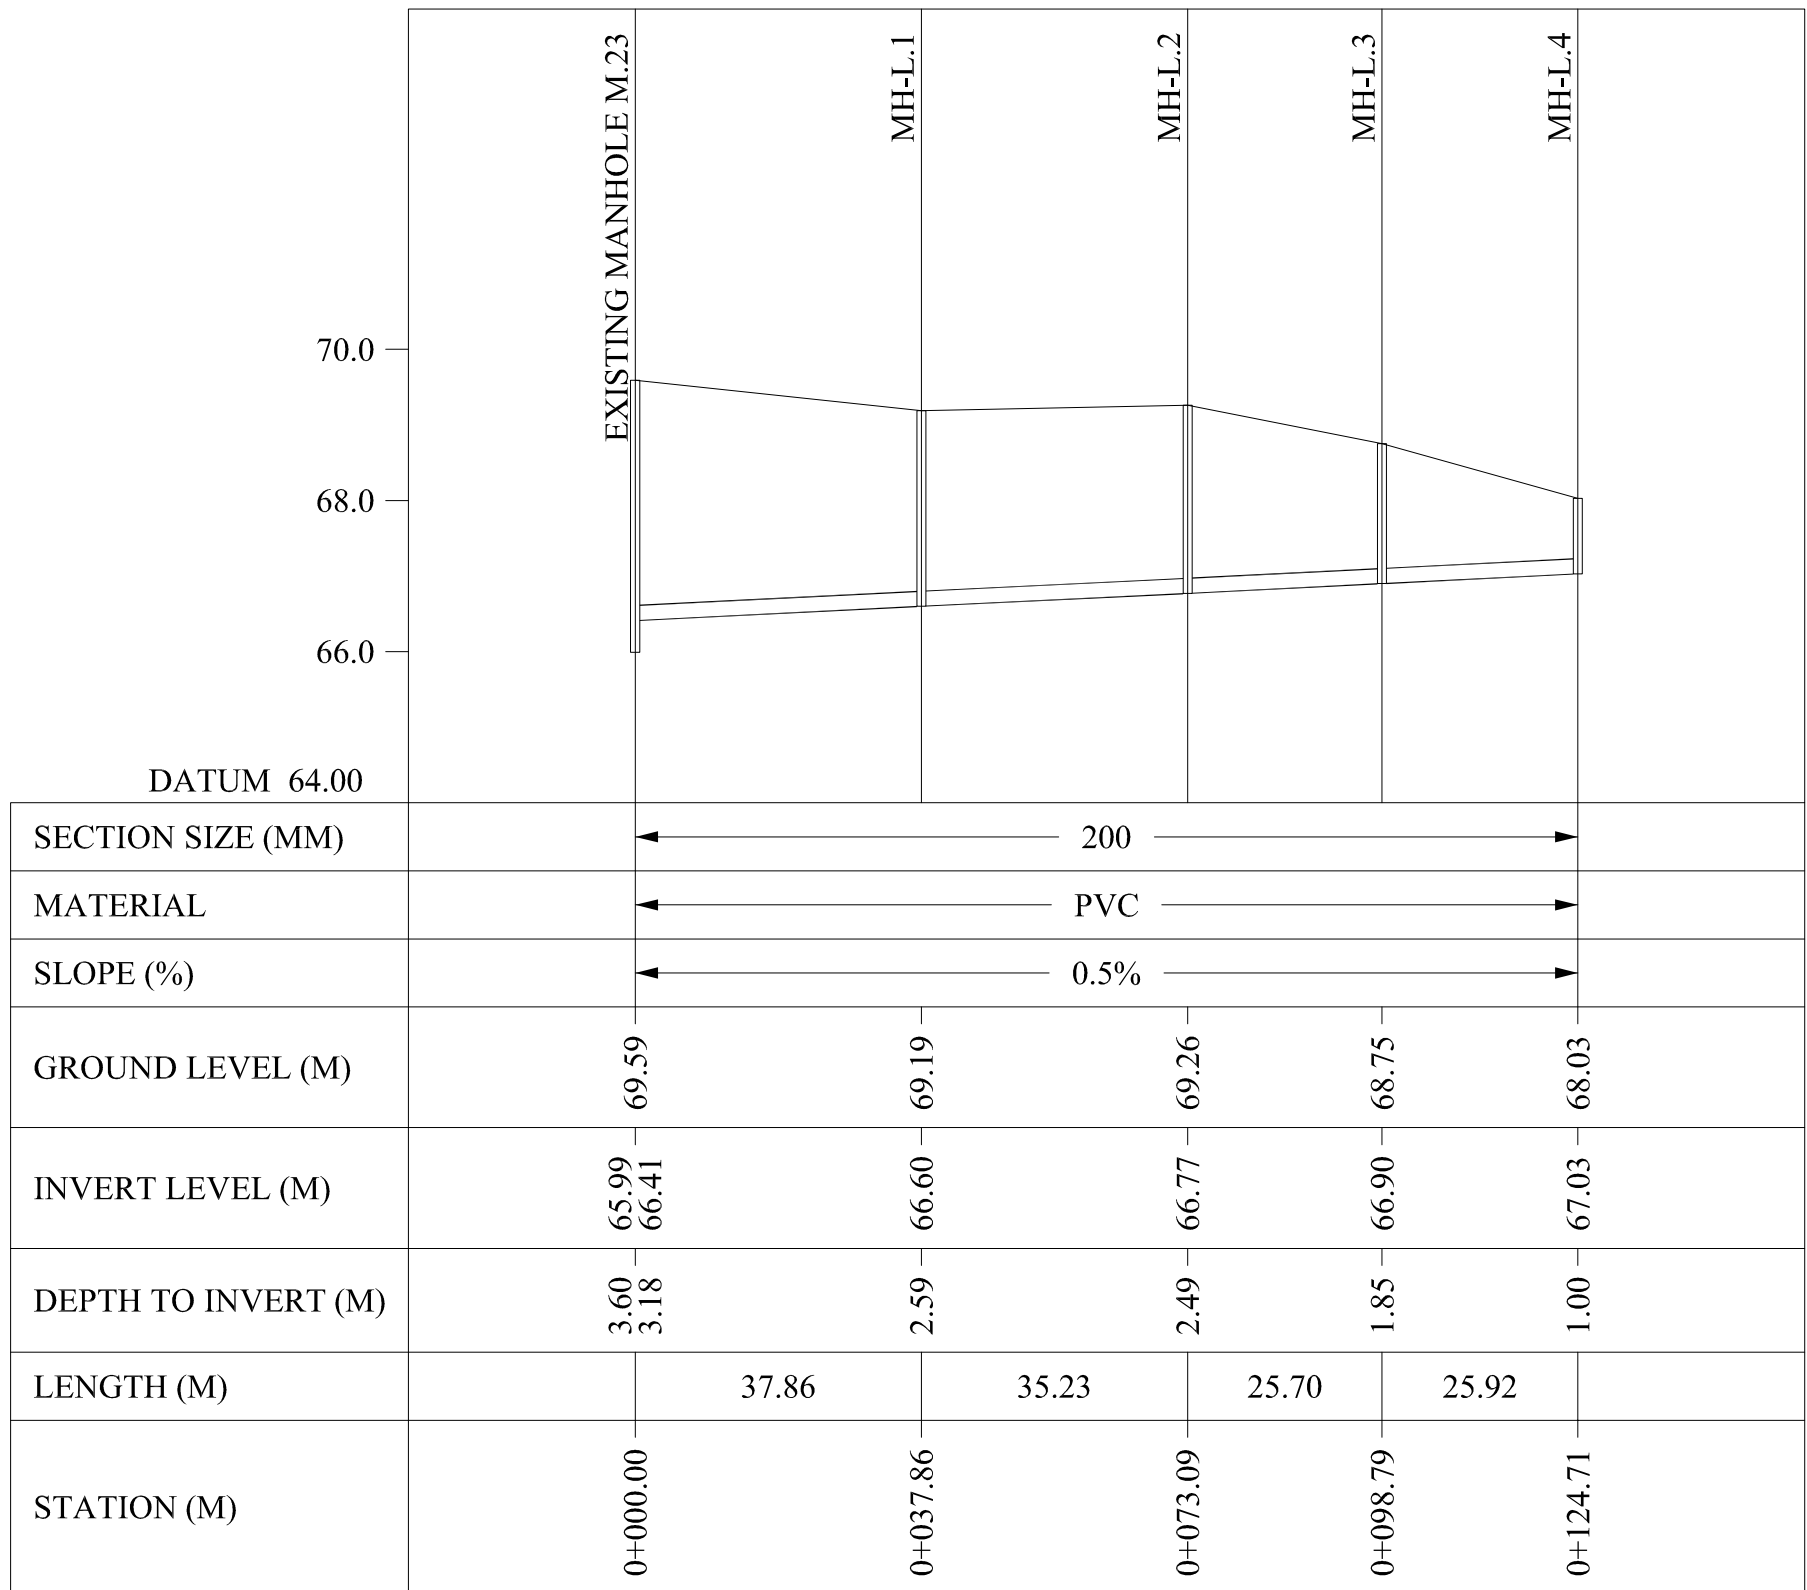


LINE L

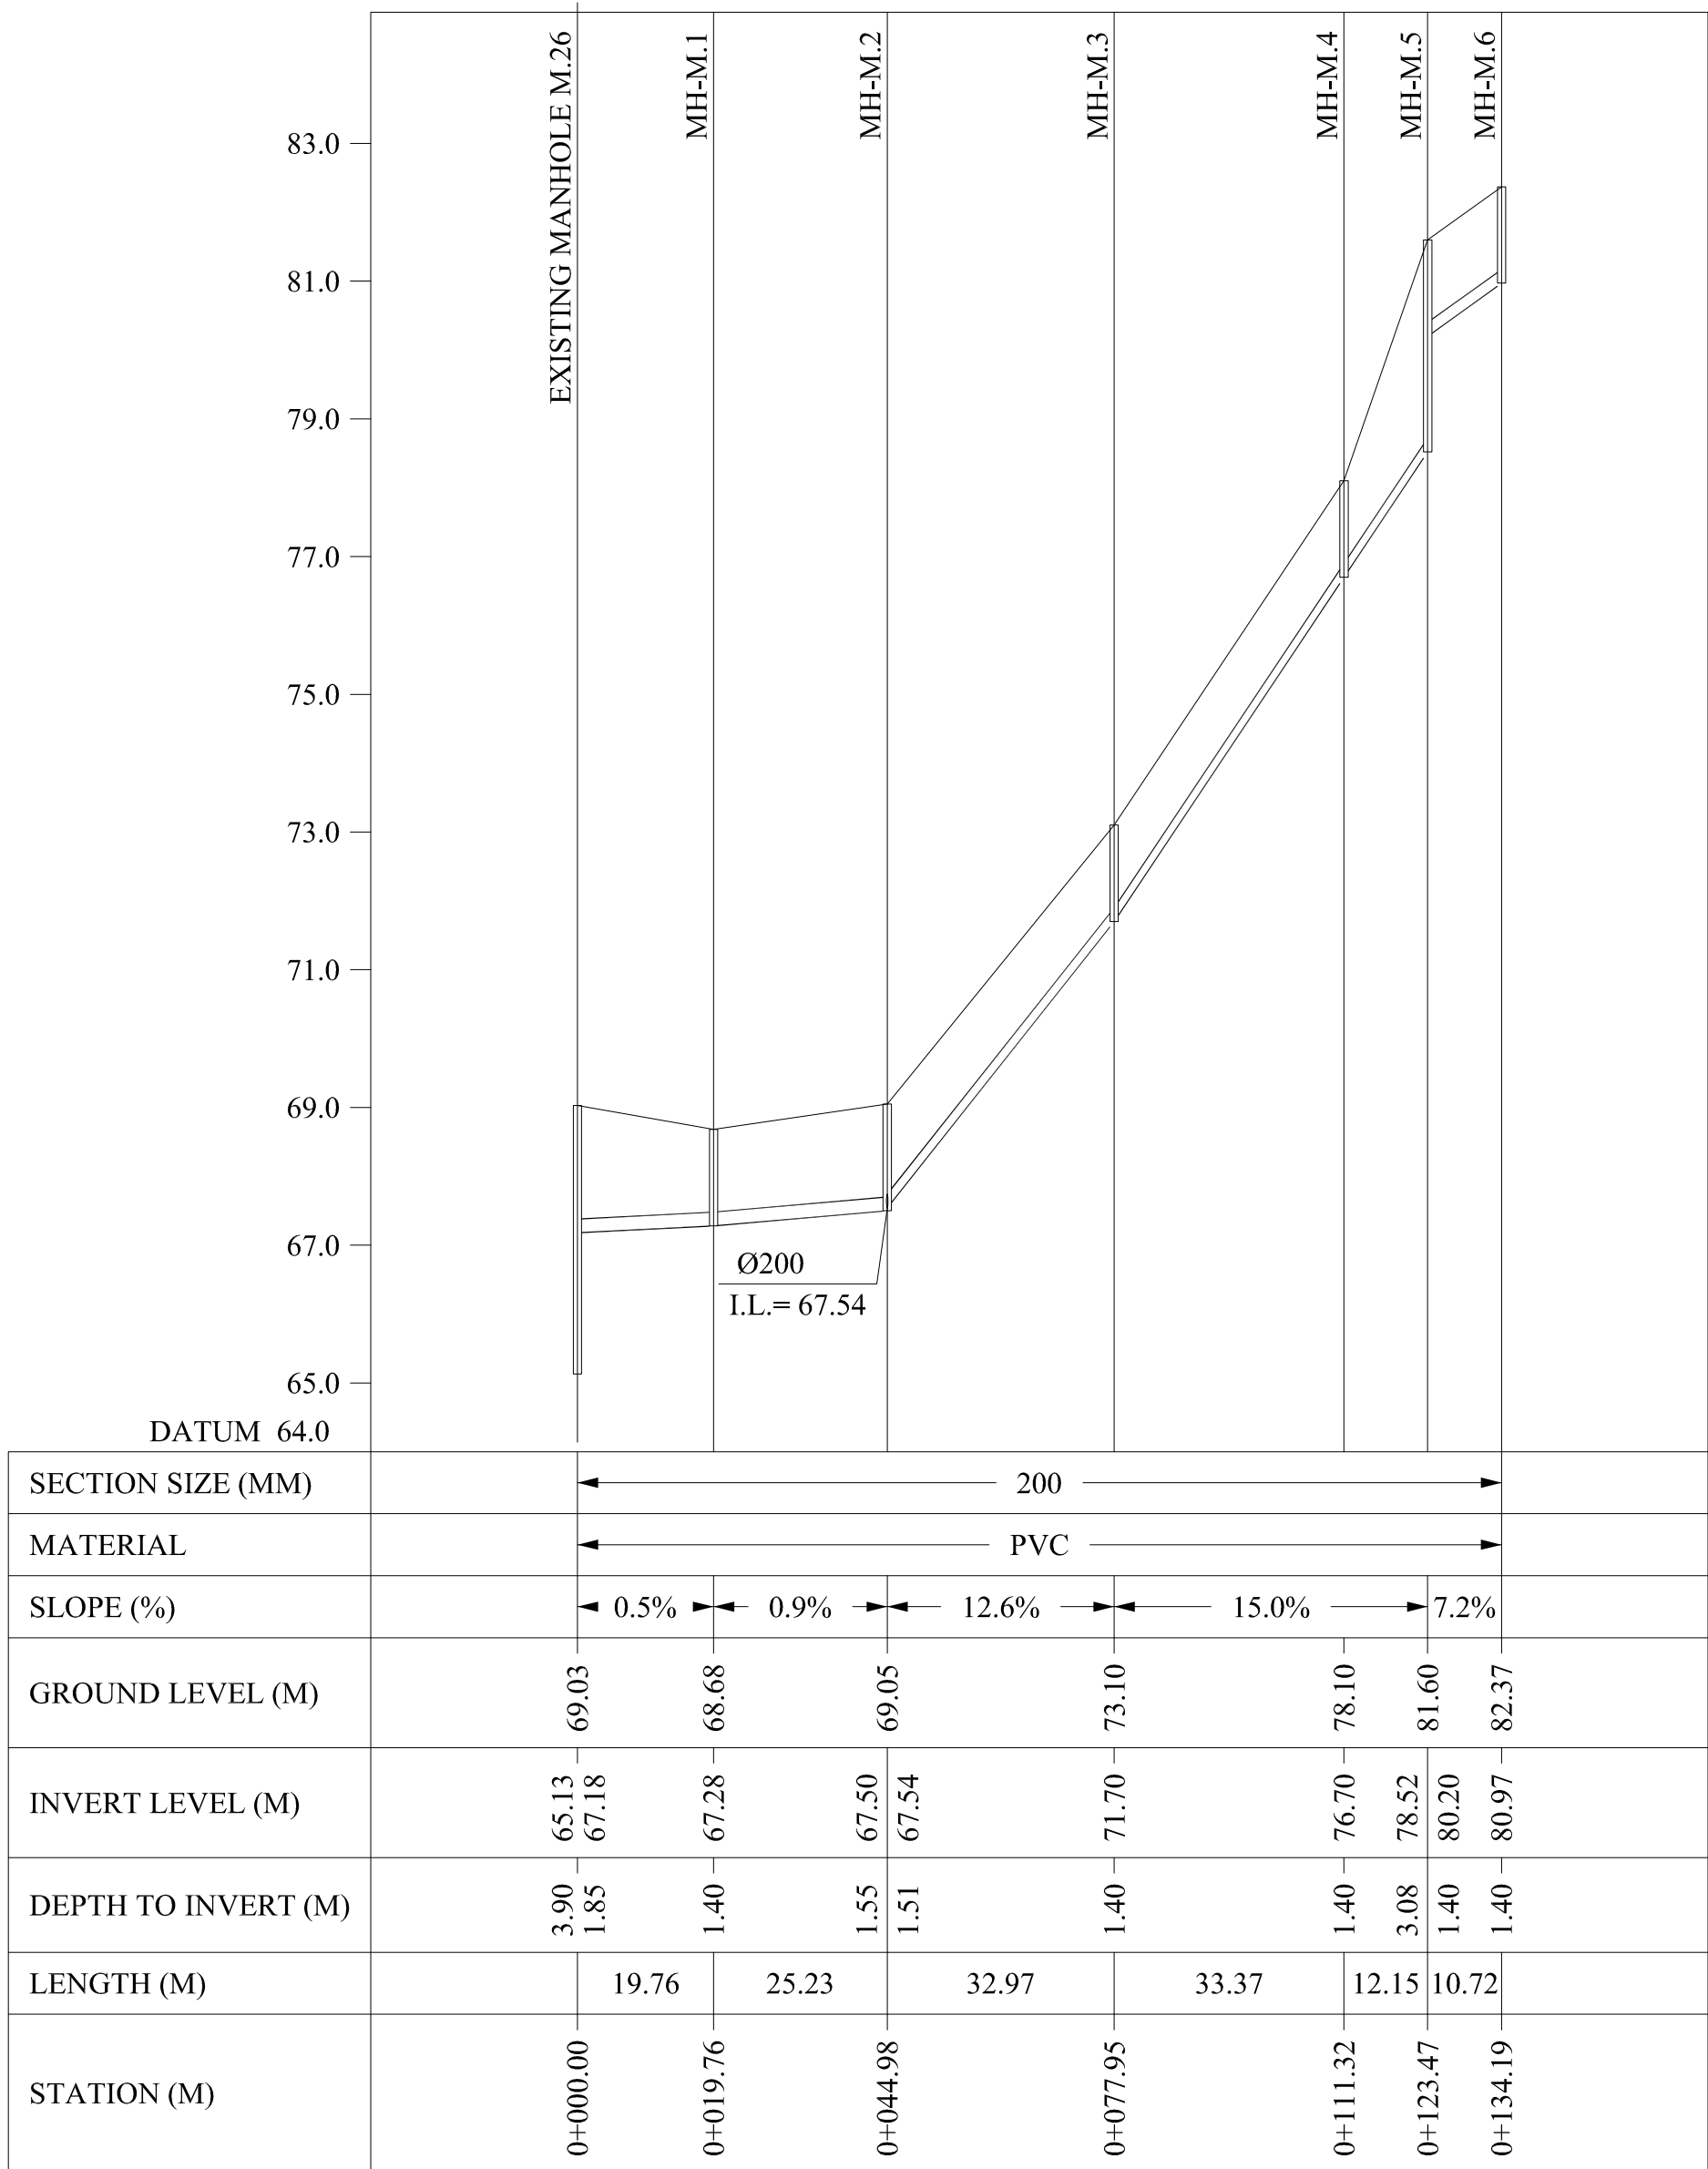

LINE M

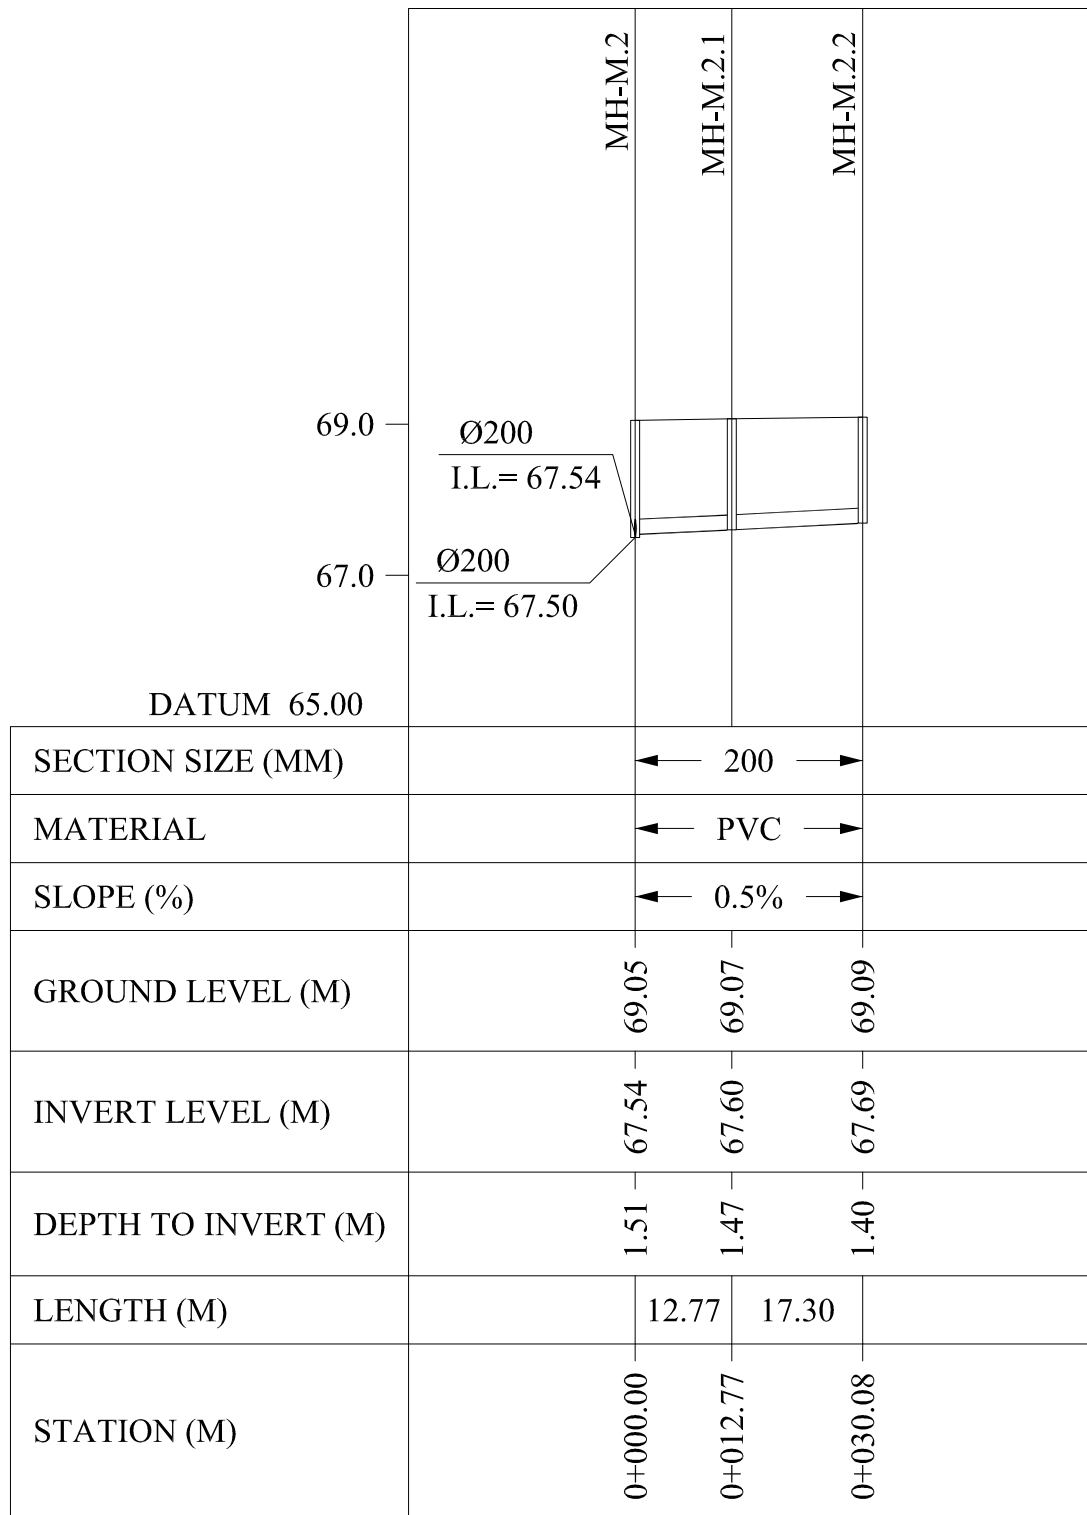

LINE M.2

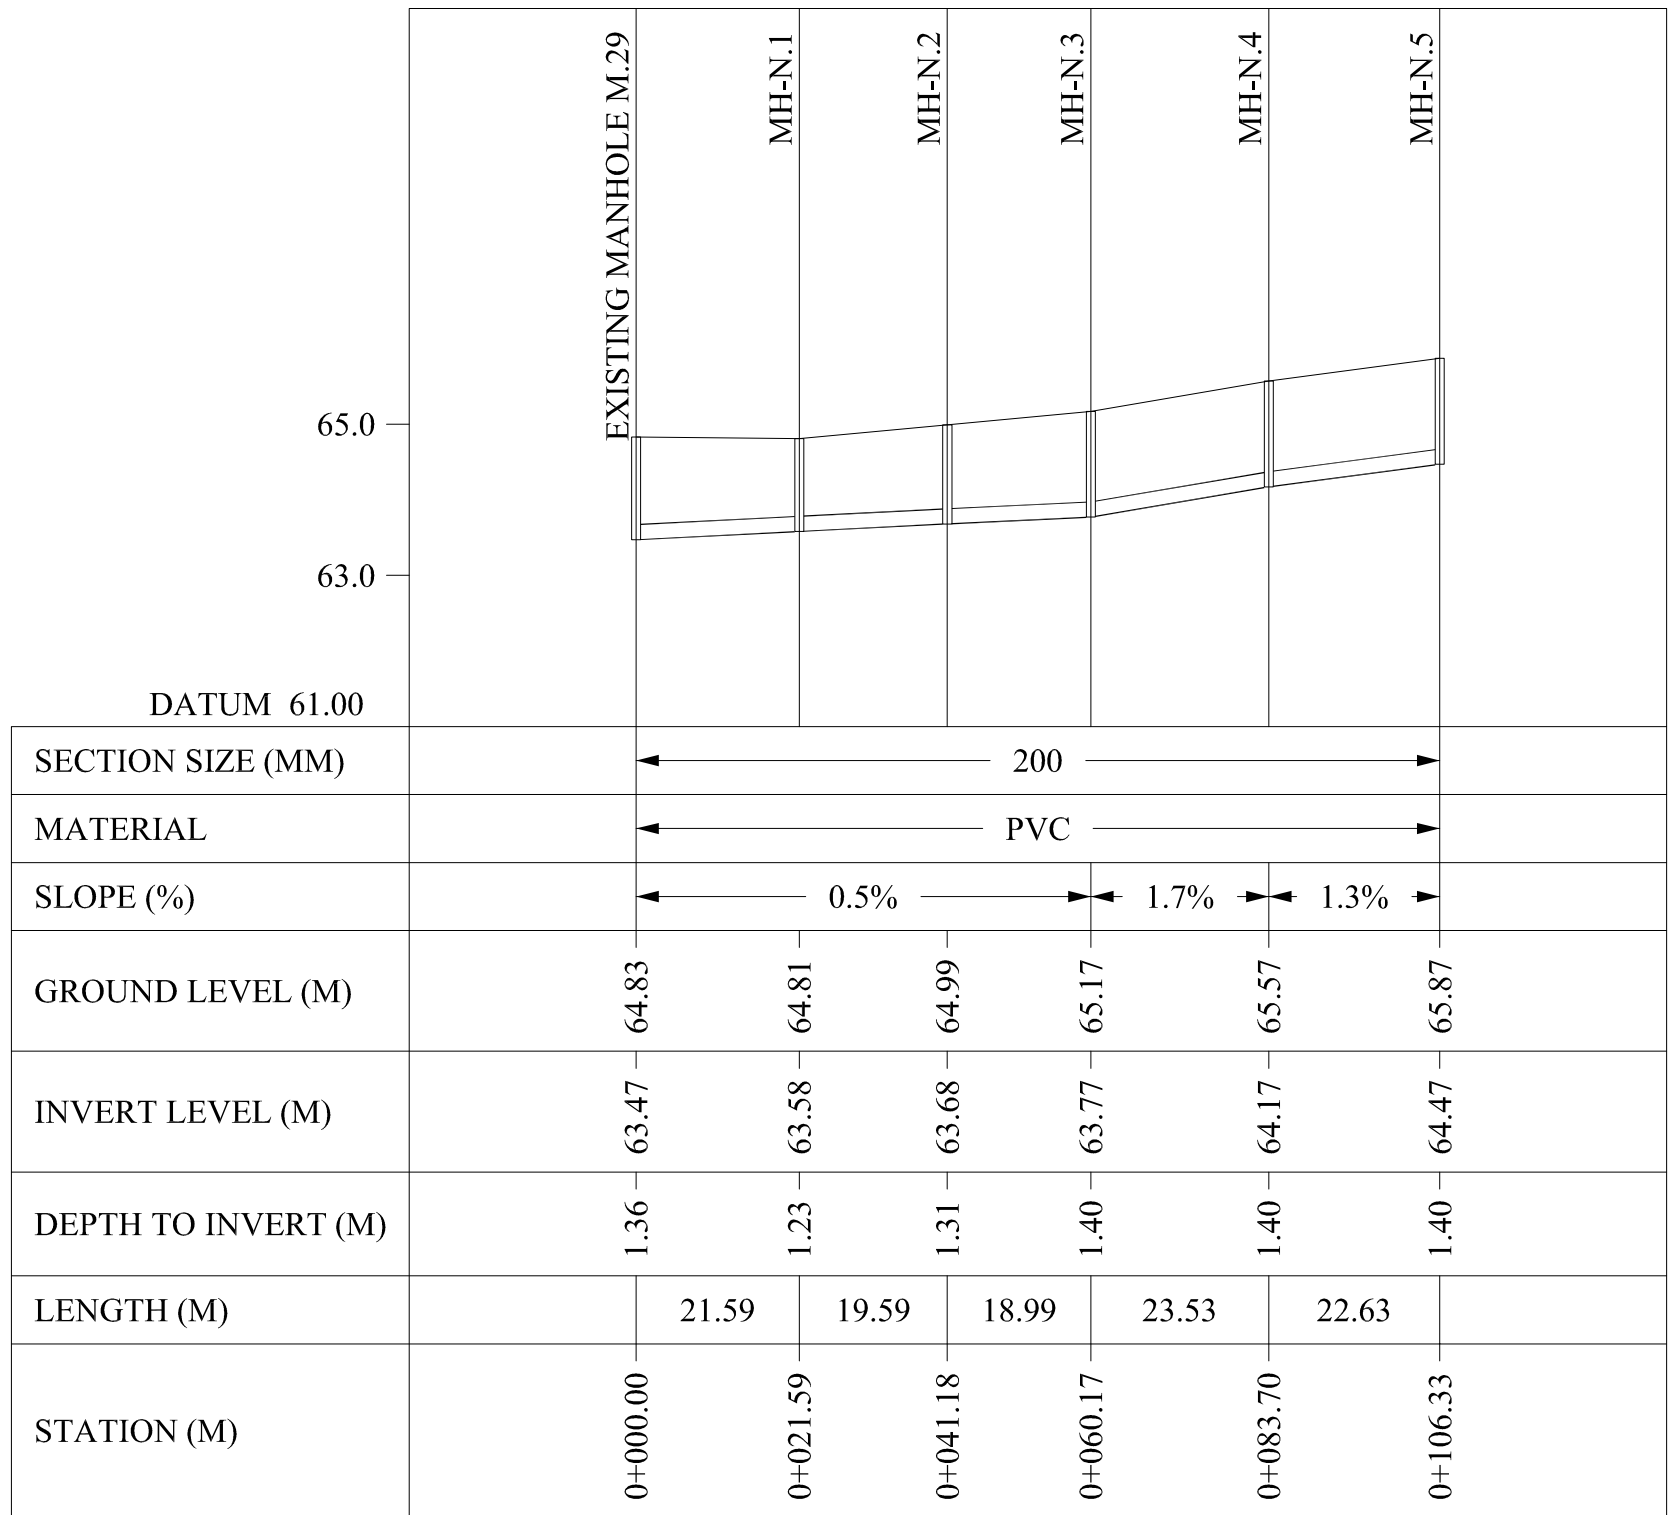

LINE N



KEY PLAN

THIS DRAWING IS A COPYRIGHT. DO NOT SCALE FROM THE DRAWING. THE CONTRACTOR AND HIS SUB-CONTRACTORS ARE TO VERIFY ALL DIMENSIONS ON SITE BEFORE MAKING SHOP DRAWINGS OR COMMENCING MANUFACTURE.


United Nation Development Programme
UNDP Lebanon
Social and Local Development Programme
P.O.Box: 11-3216 Beirut, Lebanon
Tel: 961 1 962491

PROGRAMME: Lebanese Host Communities Support Programme
Support to Integrated Service Provision at the Local Level


PROJECT NAME: TAL ABBAS EL GHARBI SEWAGE NETWORK

- NOTES:
- ALL DIAMETERS ARE IN MILLIMETERS (AND ELEVATIONS IN METERS) UNLESS OTHERWISE MENTIONED.
 - FOR TYPICAL DETAILS, REFER TO SEWAGE SYSTEM TYPICAL DETAILS, DRAWINGS SW-08 TO SW-11
 - PROFILES SHOULD BE READ IN CONJUNCTION WITH LAYOUT PLANS


o	M.N	03-10-2016	GENERAL REVISION	M.N	
REV	BY	Date	Description	Appr.	
PROJECT NBR. L1505					
PROJECT PHASE TENDER					
DISCIPLINE CIVIL ENGINEERING					
SECTOR					
BUILDING					
DESIGNED					
DRAWN					
CHECKED					
APPROVED					
DATE 03-10-2016					
SCALE H 1/1000 & V 1/100					
SHEET SIZE A1					
Title					
TAL ABBAS EL GHARBI SEWAGE NETWORK - PHASE 2					
SEWAGE PROFILES					
LINES K.13, L, M, M.2, AND N					
Sheet 5 OF 8					
L1505-PH2-SW-09-REV.0					
Project Number	Phase	Type	Drawing Number	Revision	

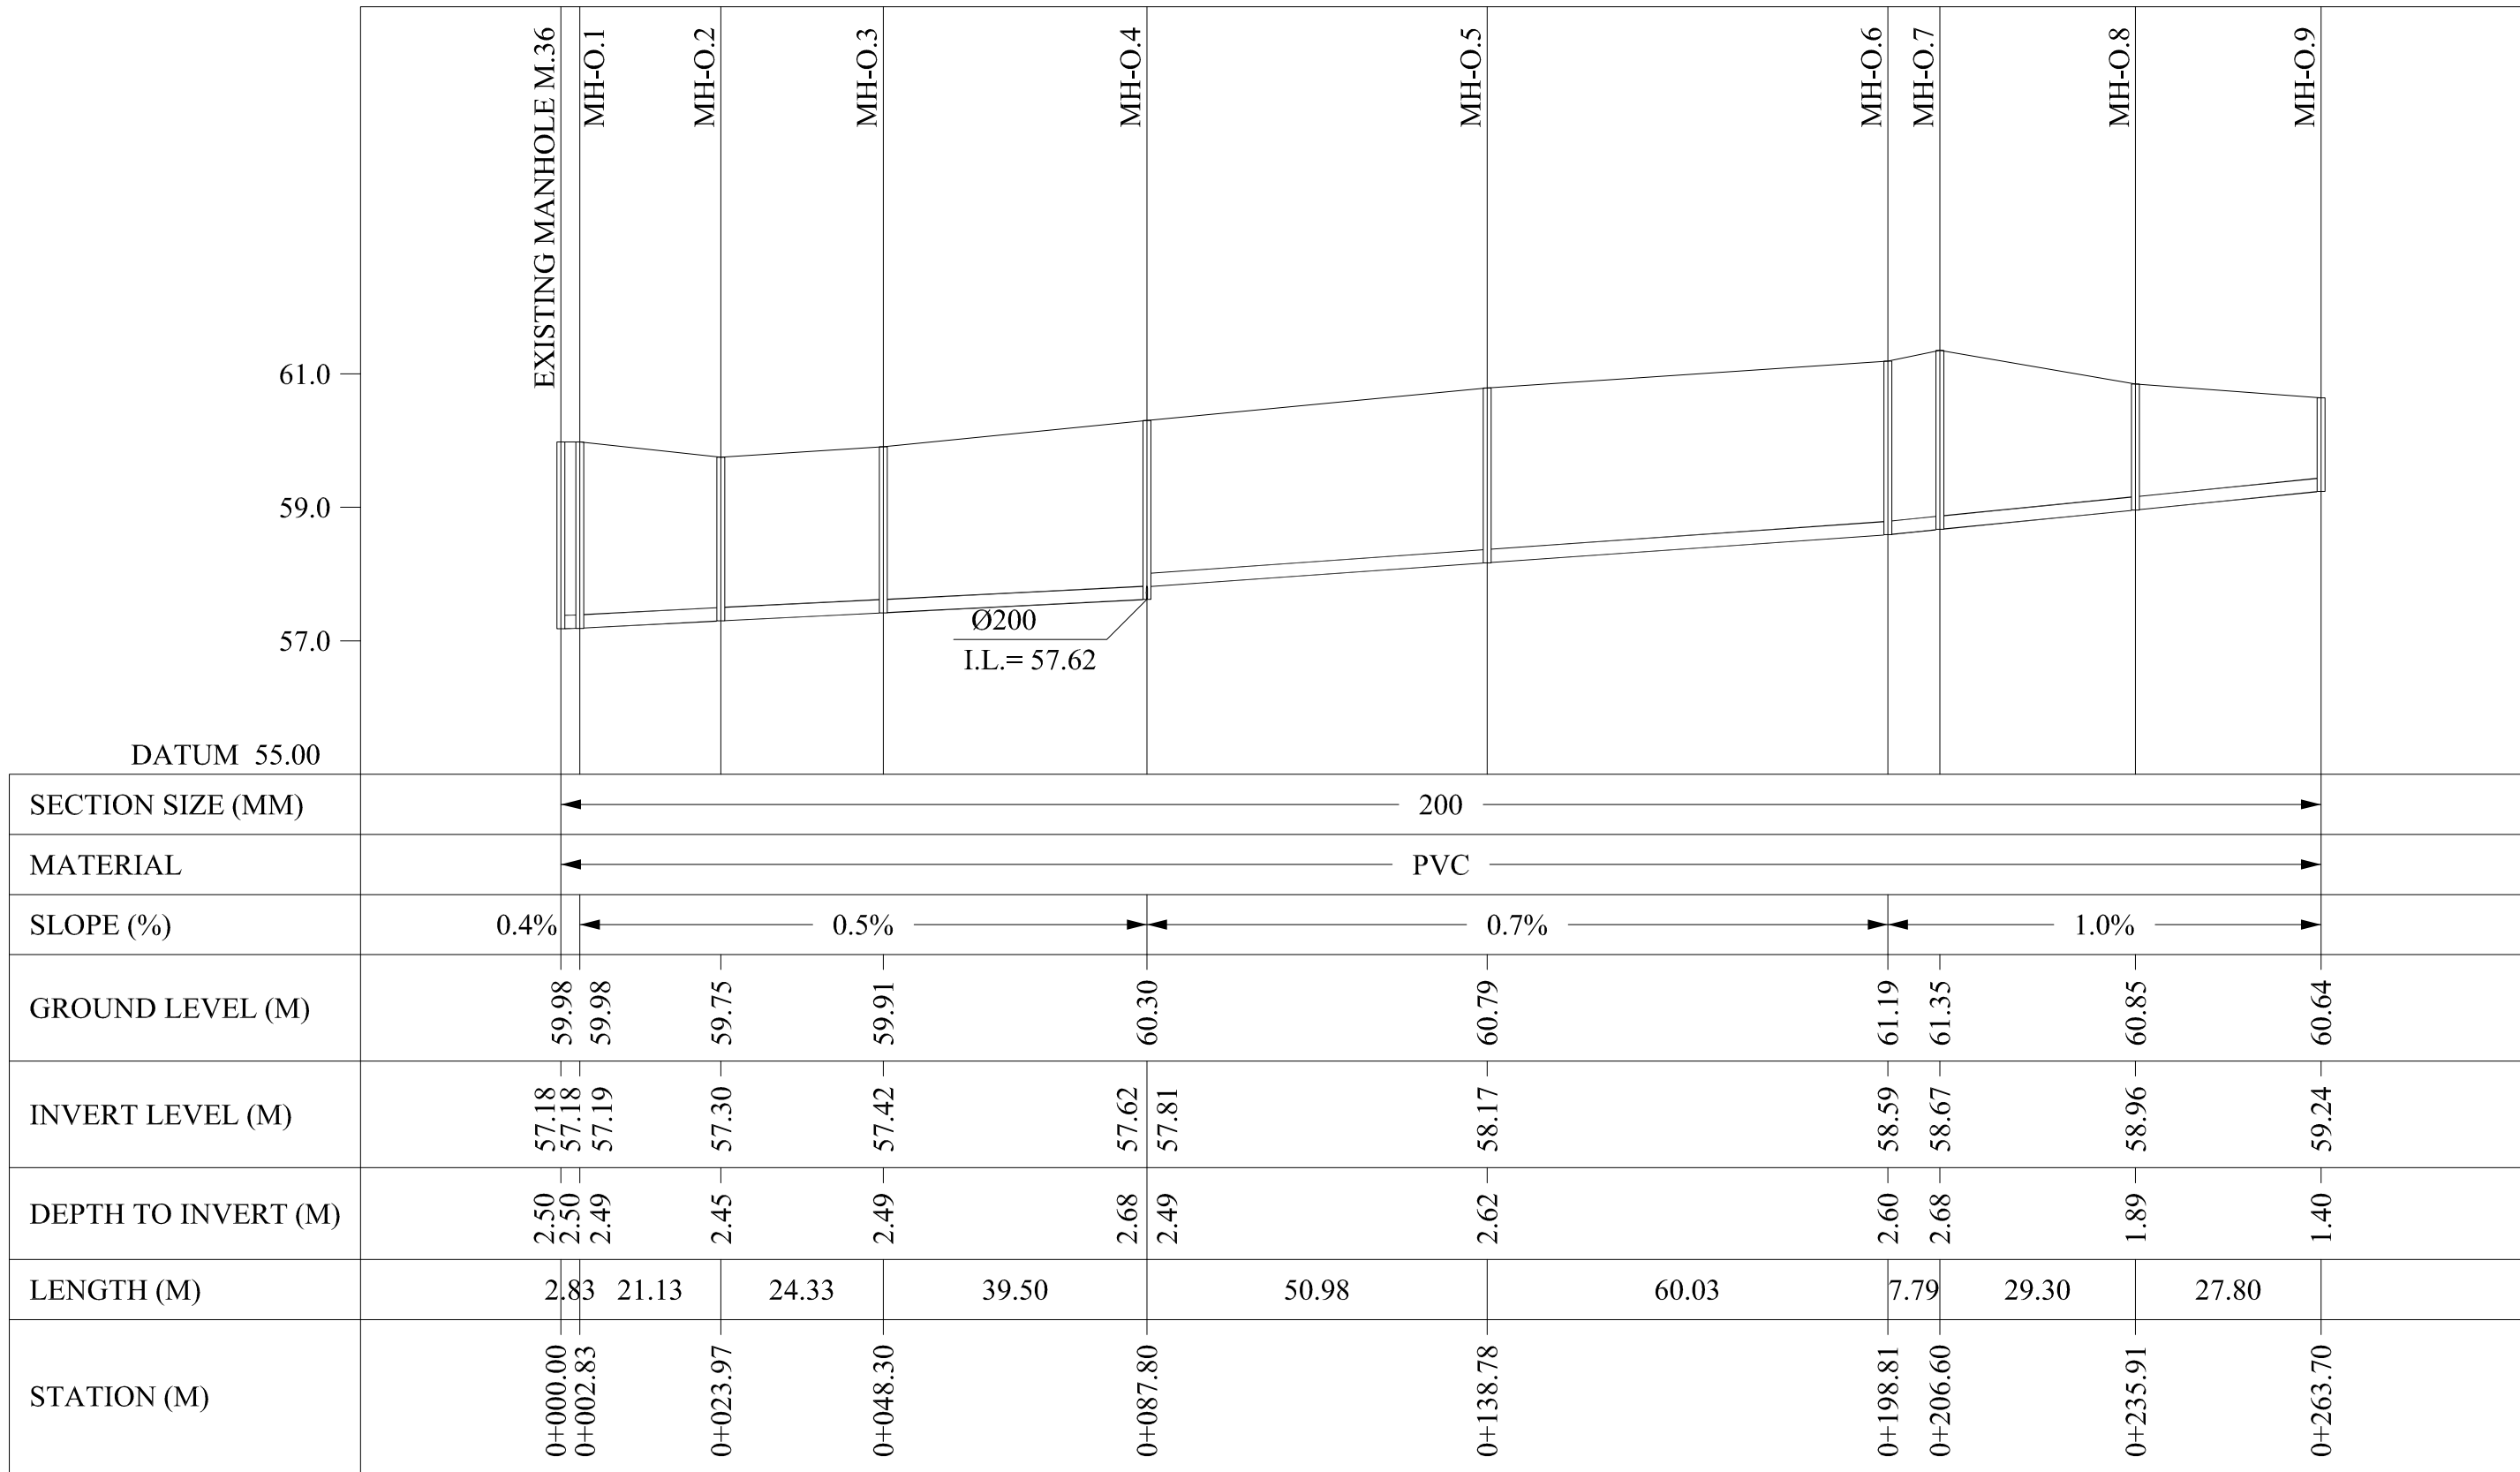


LINE O

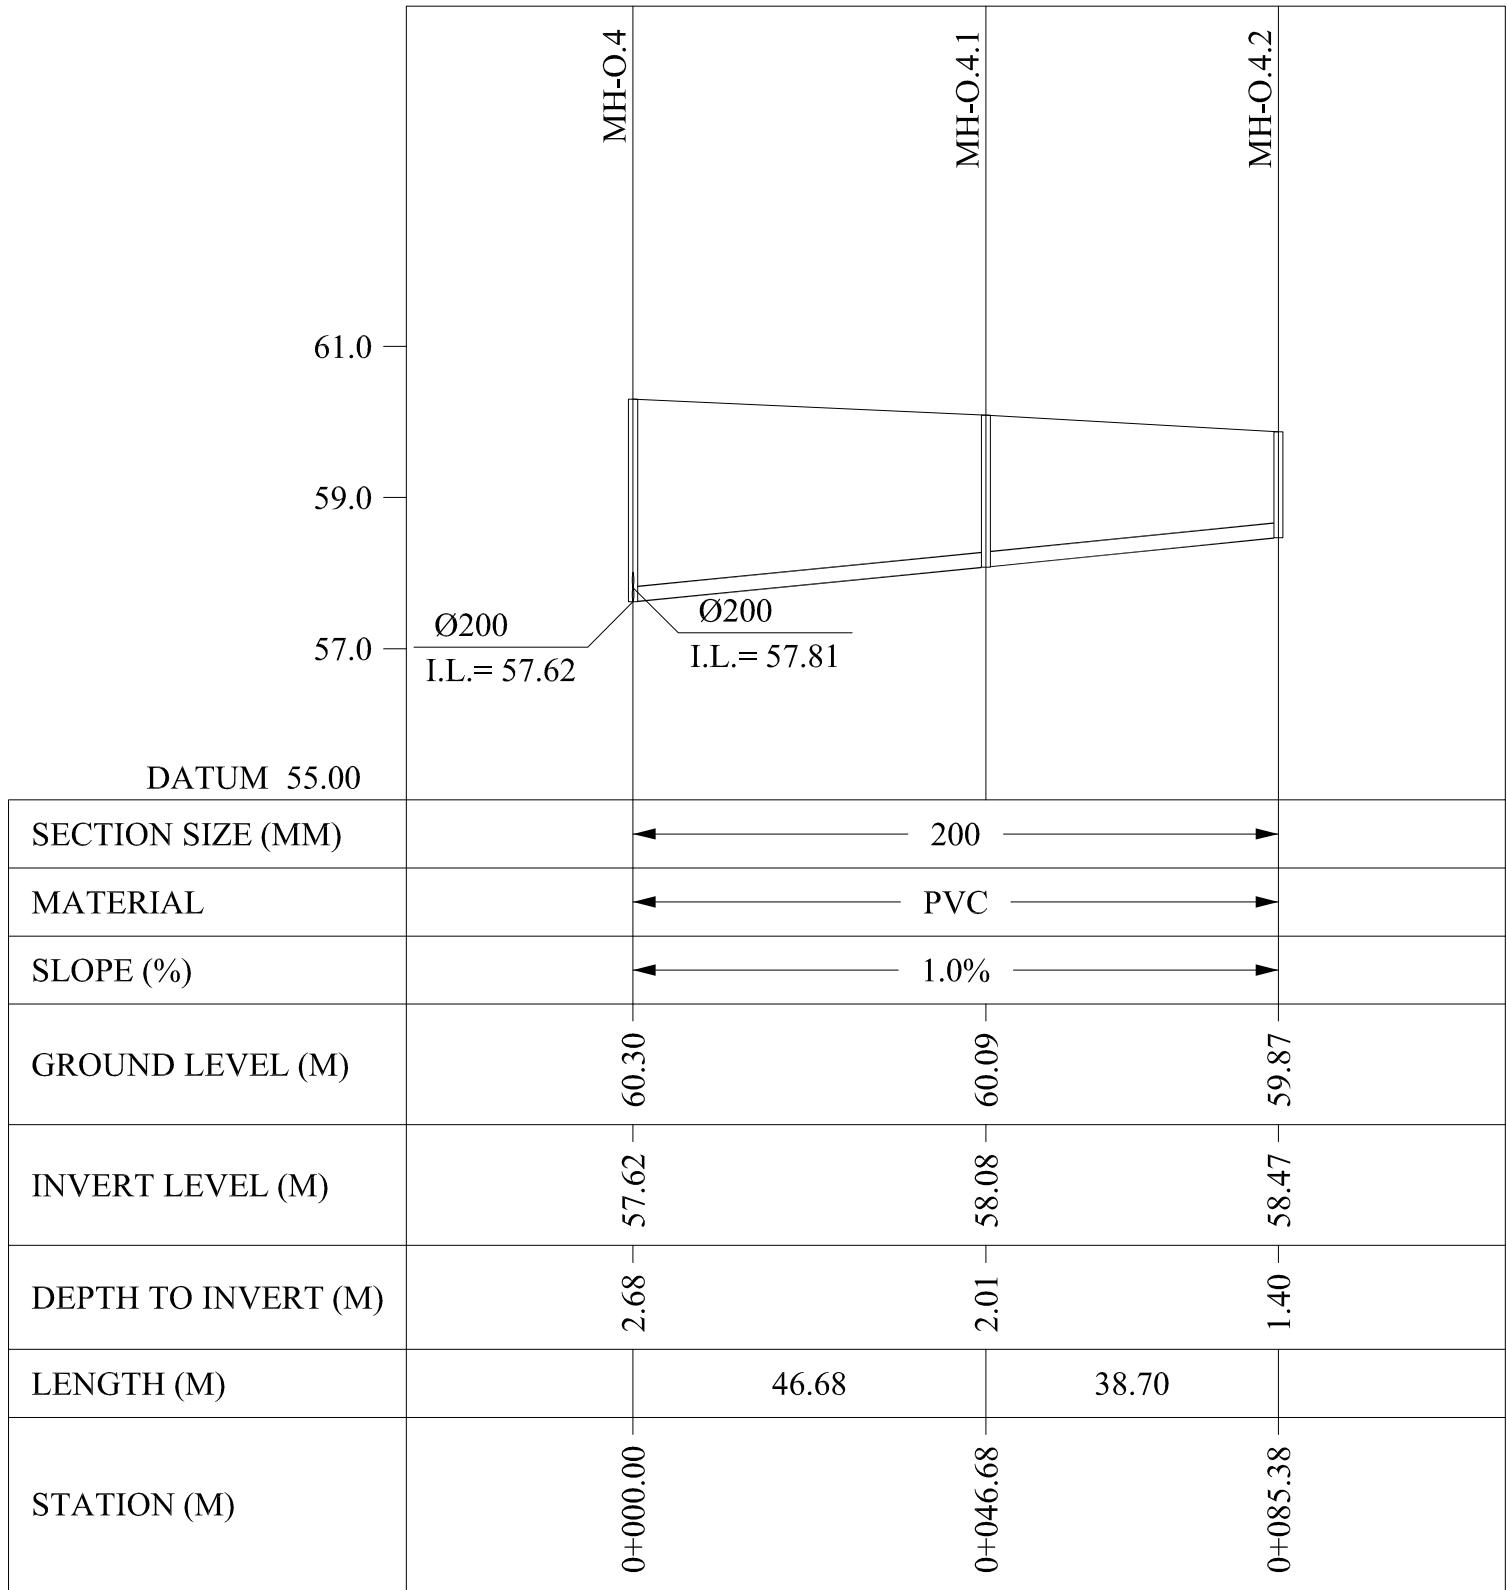

LINE O.4

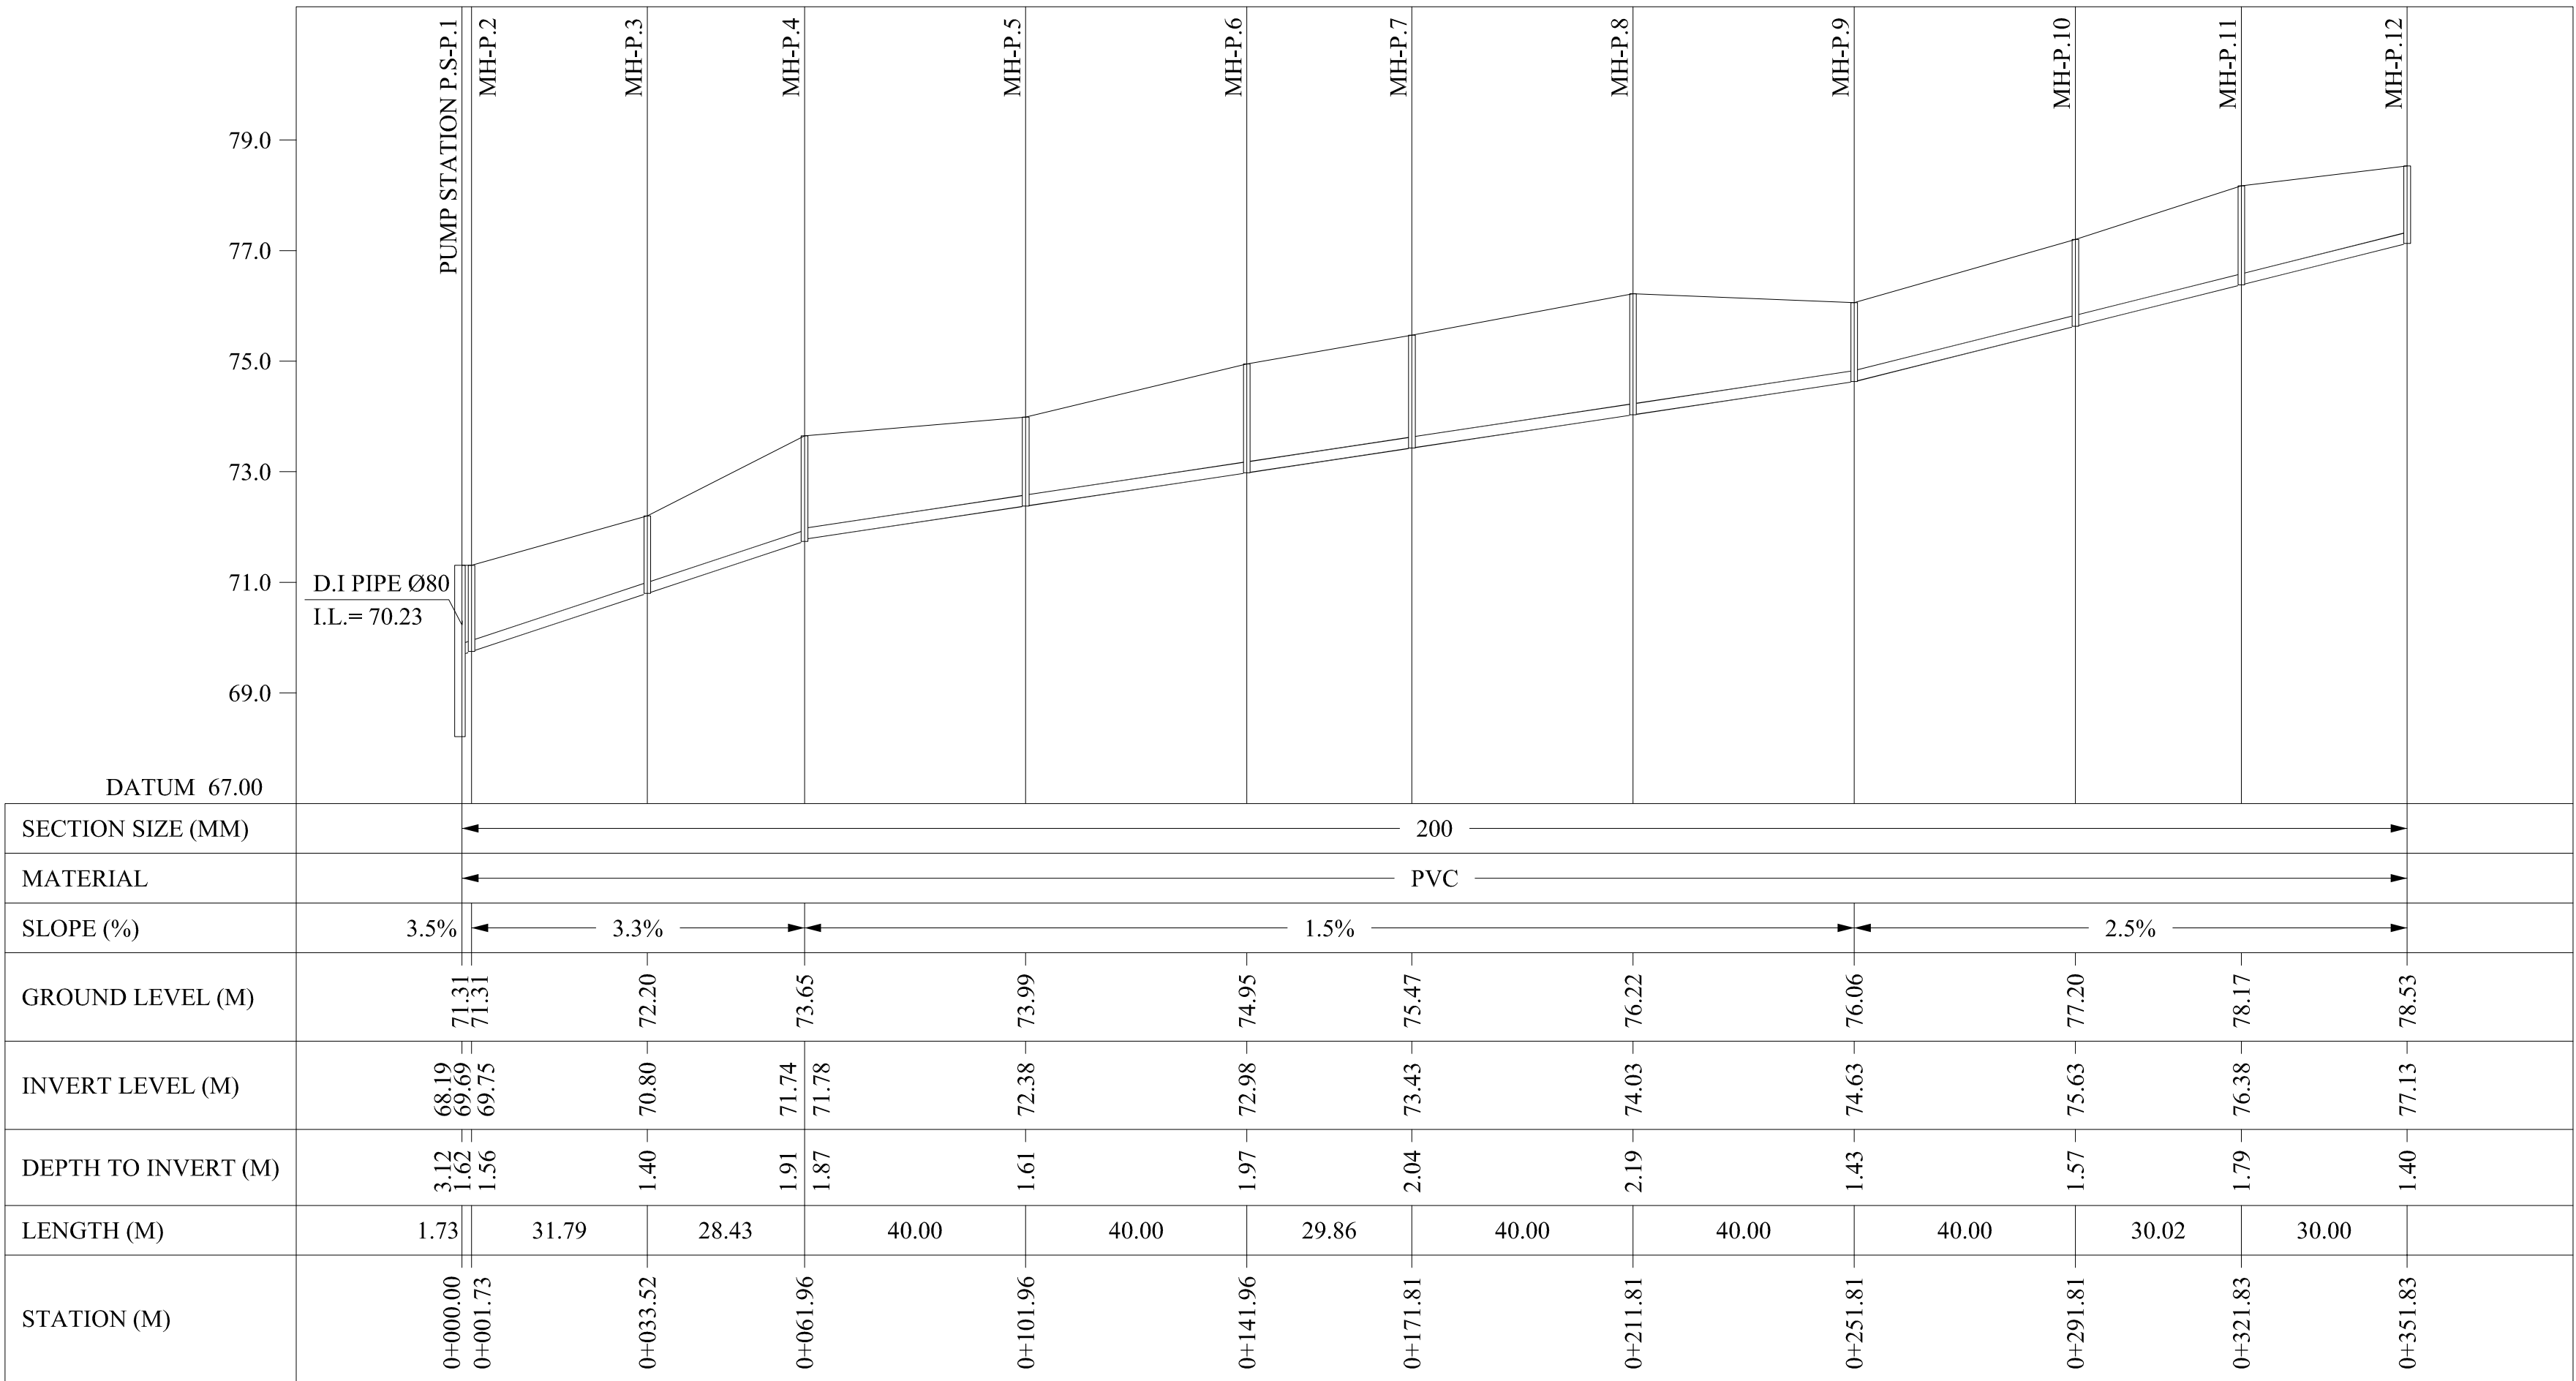

LINE P

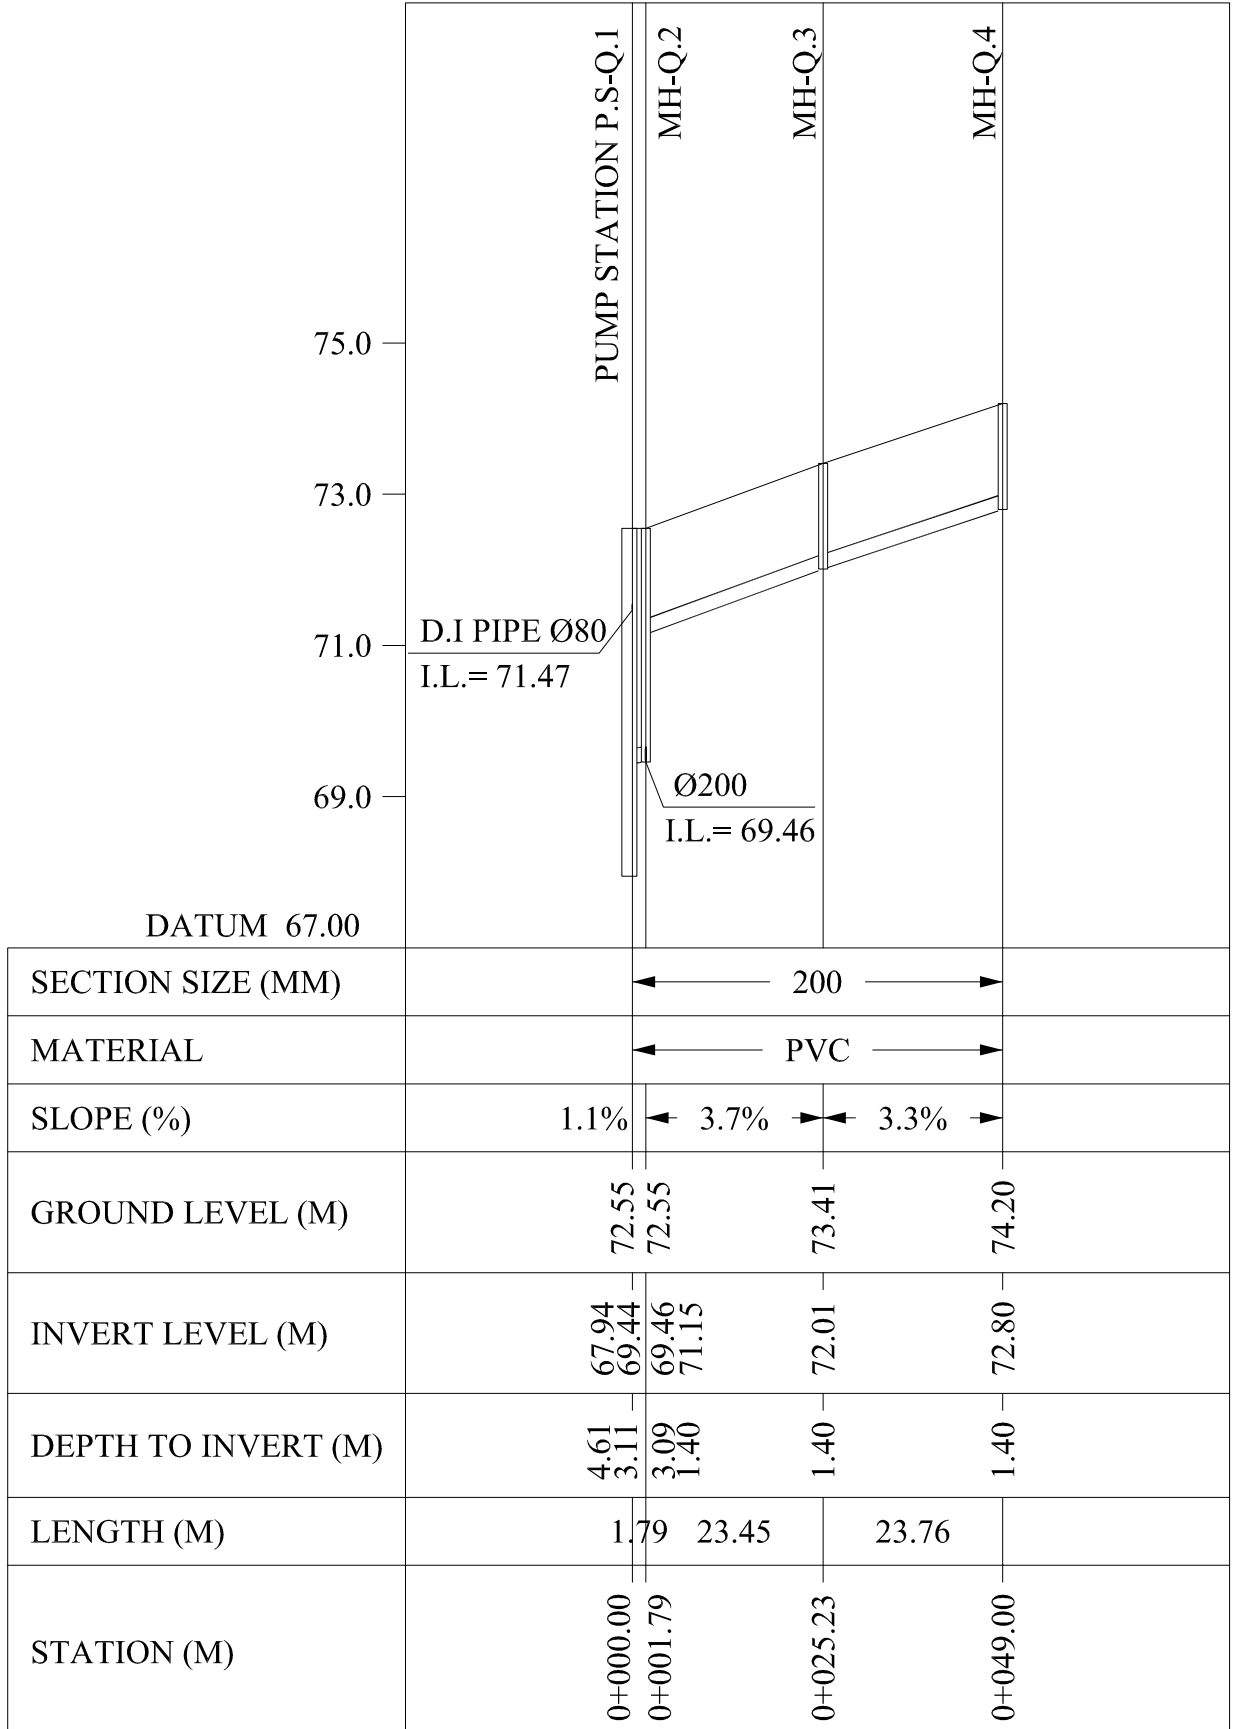

LINE Q



KEY PLAN

THIS DRAWING IS A COPYRIGHT. DO NOT SCALE FROM THE DRAWING. THE CONTRACTOR AND HIS SUB-CONTRACTORS ARE TO VERIFY ALL DIMENSIONS ON SITE BEFORE MAKING SHOP DRAWINGS OR COMMENCING MANUFACTURE.

United Nation Development Programme
UNDP Lebanon
Social and Local Development Programme
P.O.Box: 11-3216 Beirut, Lebanon
Tel: 961 1 962491

PROGRAMME: Lebanese Host Communities Support Programme
Support to Integrated Service Provision at the Local Level

PROJECT NAME: TAL ABBAS EL GHARBI SEWAGE NETWORK

NOTES:
1- ALL DIAMETERS ARE IN MILLIMETERS (AND ELEVATIONS IN METERS) UNLESS OTHERWISE MENTIONED.
2- FOR TYPICAL DETAILS, REFER TO SEWAGE SYSTEM TYPICAL DETAILS, DRAWINGS SW-08 TO SW-11
3- PROFILES SHOULD BE READ IN CONJUNCTION WITH LAYOUT PLANS

o	M.N	03-10-2016	GENERAL REVISION	M.N
REV	BY	Date	Description	Appr.

PROJECT NBR. L1505
PROJECT PHASE TENDER
DISCIPLINE CIVIL ENGINEERING
SECTOR
BUILDING
DESIGNED
DRAWN
CHECKED
APPROVED
DATE 03-10-2016
SCALE H 1/1000 & V 1/100
SHEET SIZE A1

Tal Abbas El Gharbi Sewage Network - Phase 2
Sewage Profiles
Lines O, O.4, P and Q

Sheet 6 OF 8

L1505-PH2-SW-10-REV.0

Project Number Phase Type Drawing Number Revision