

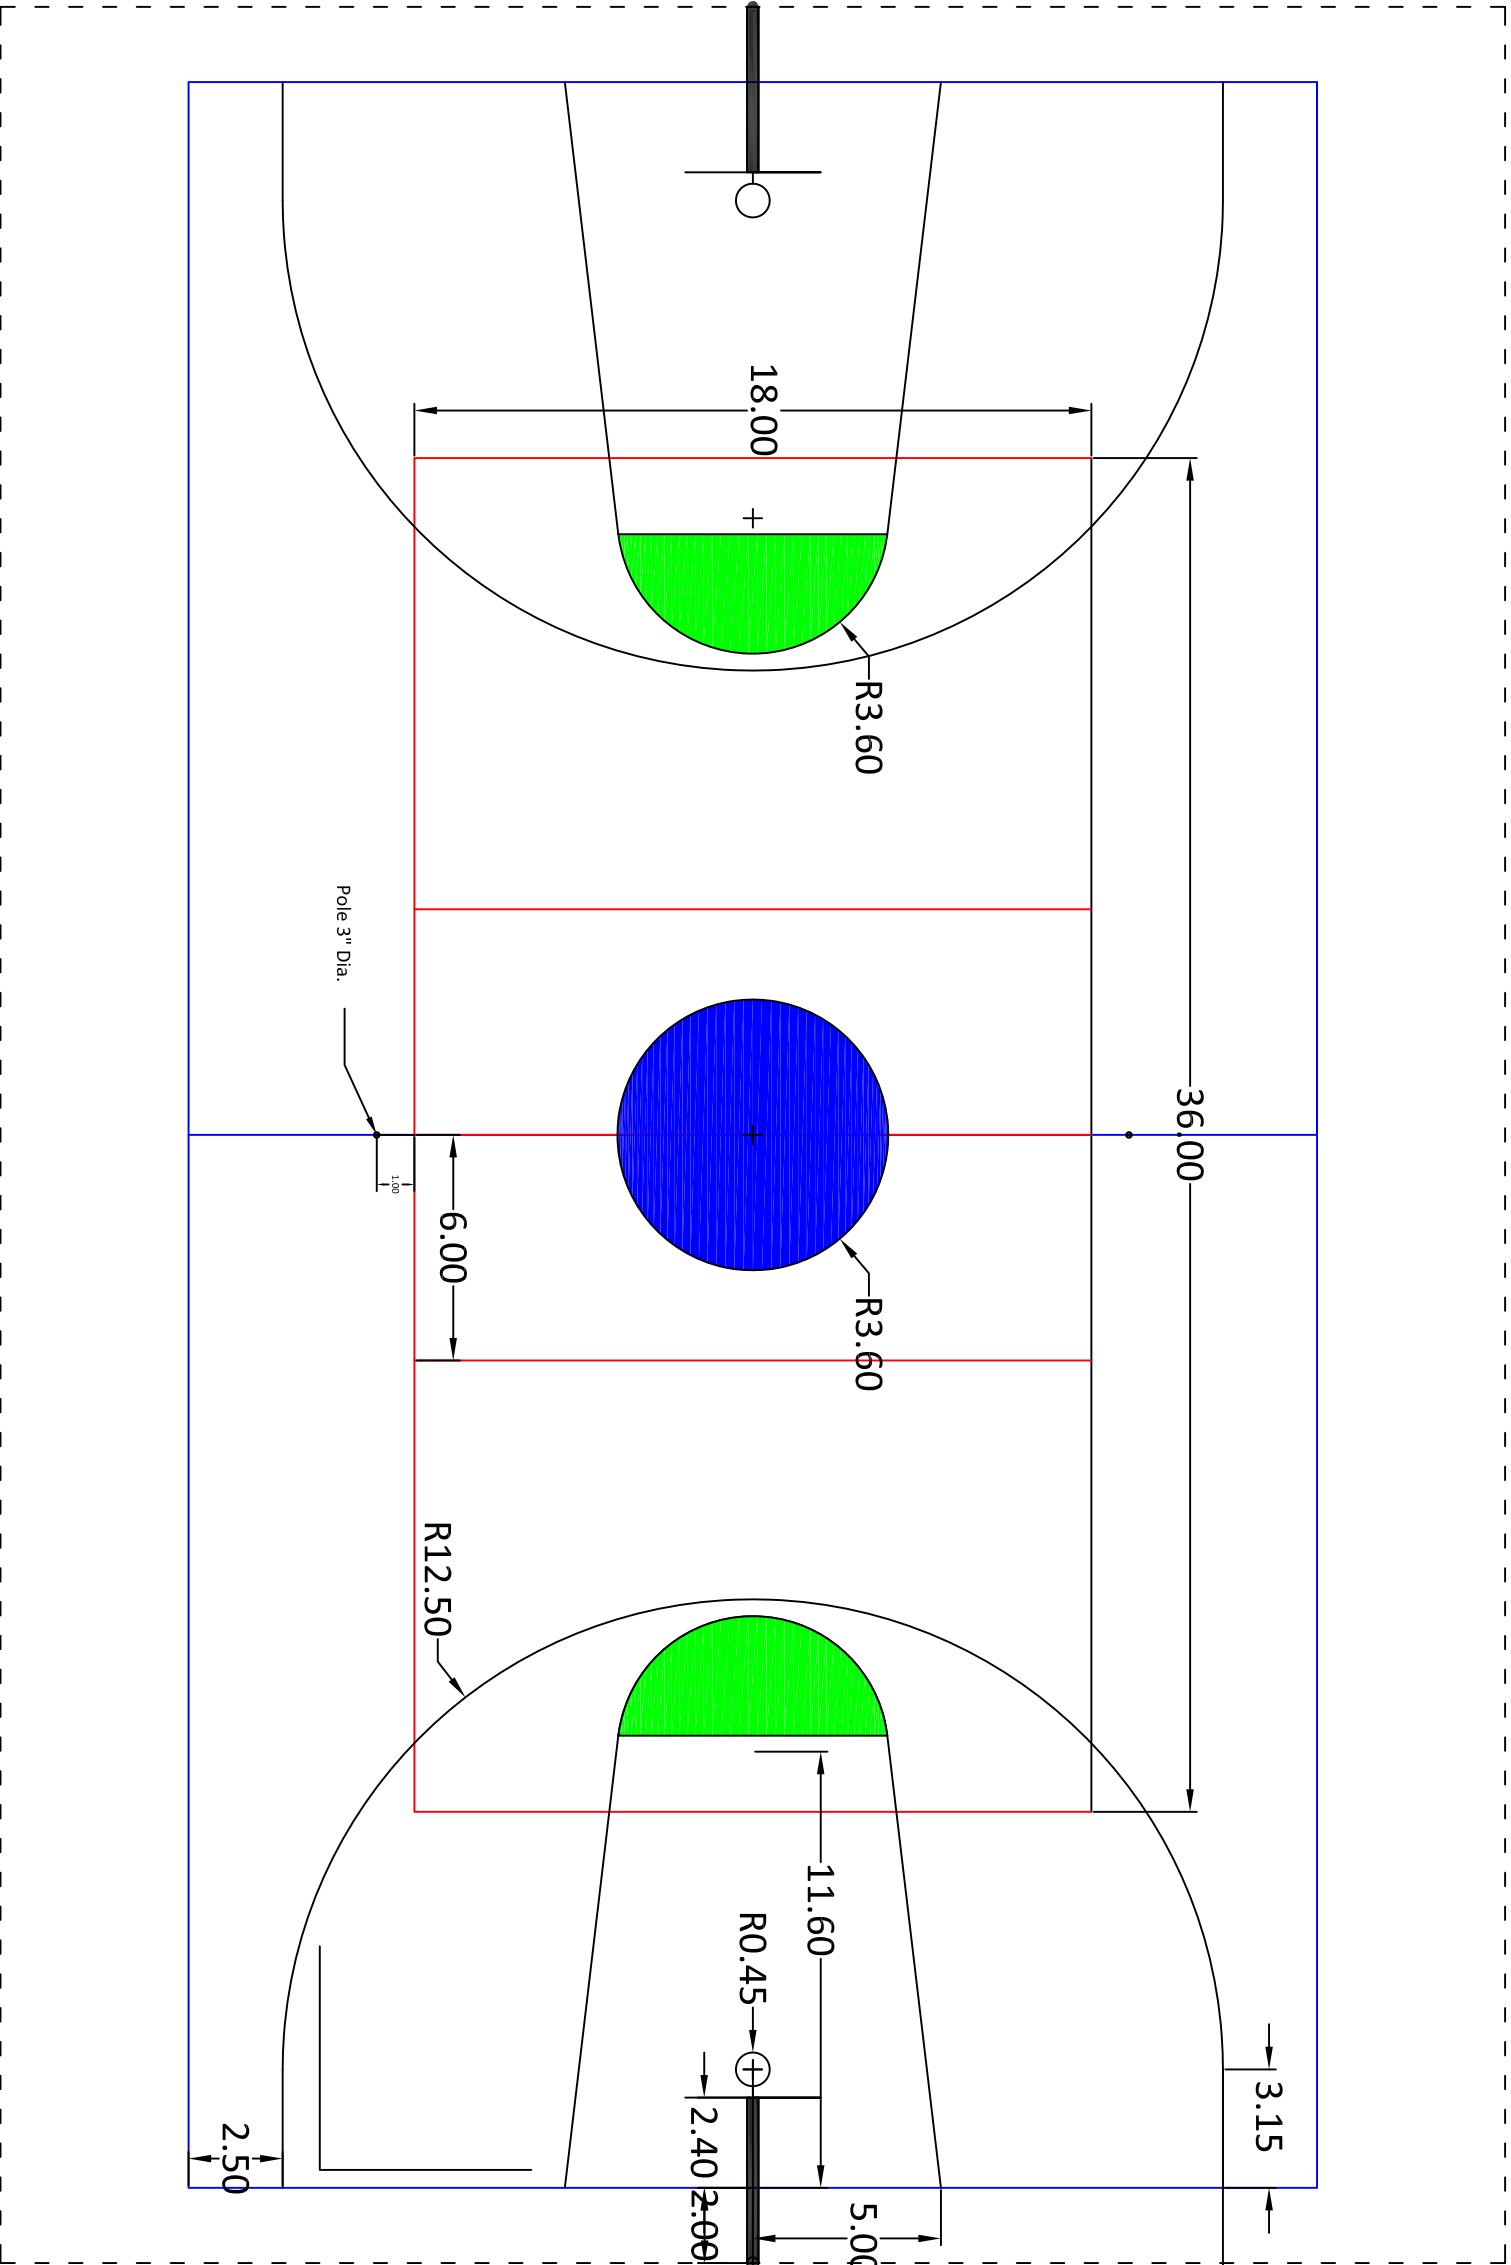
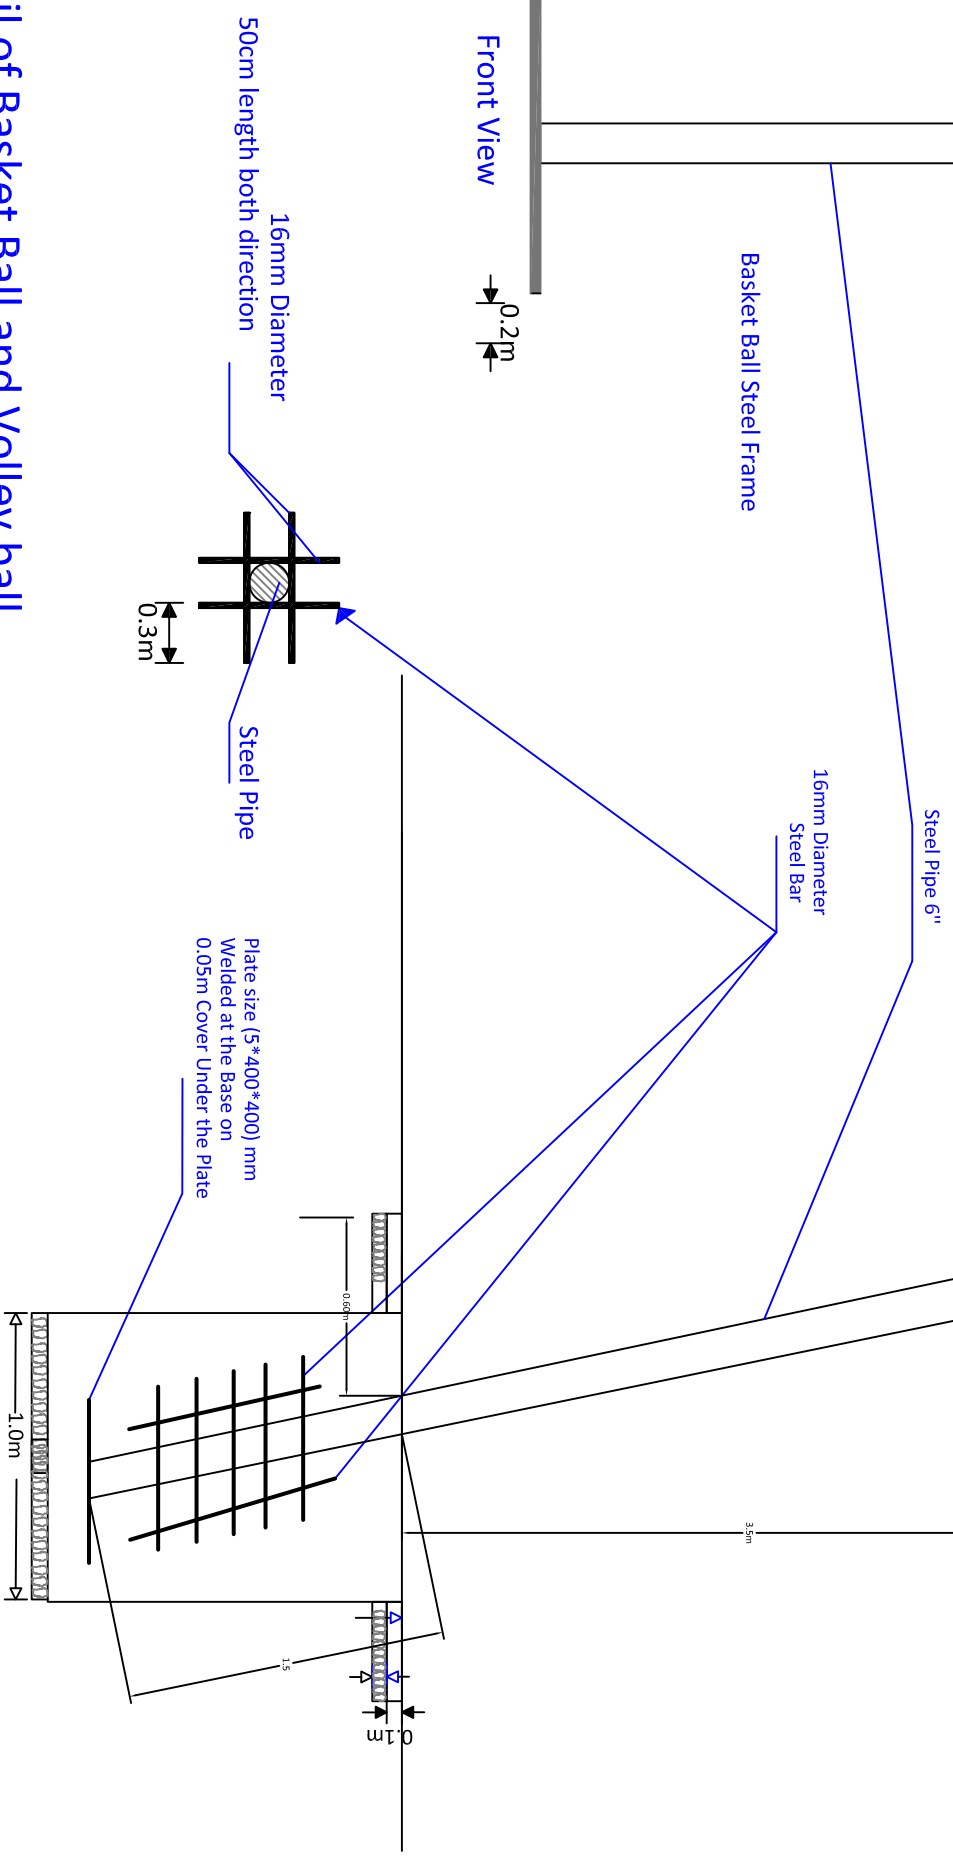
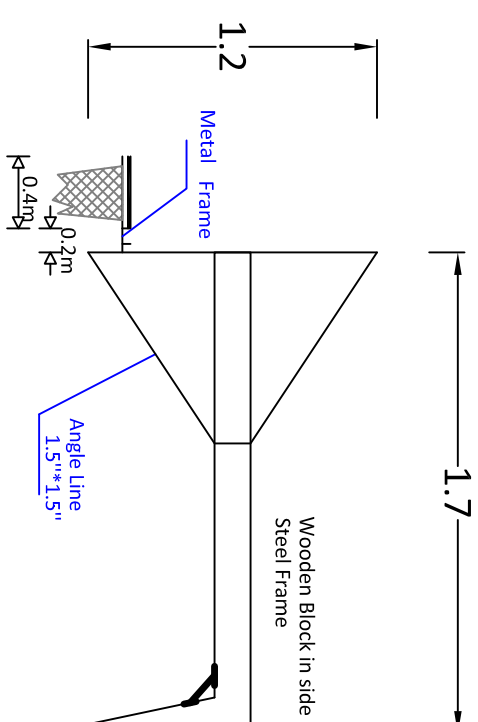


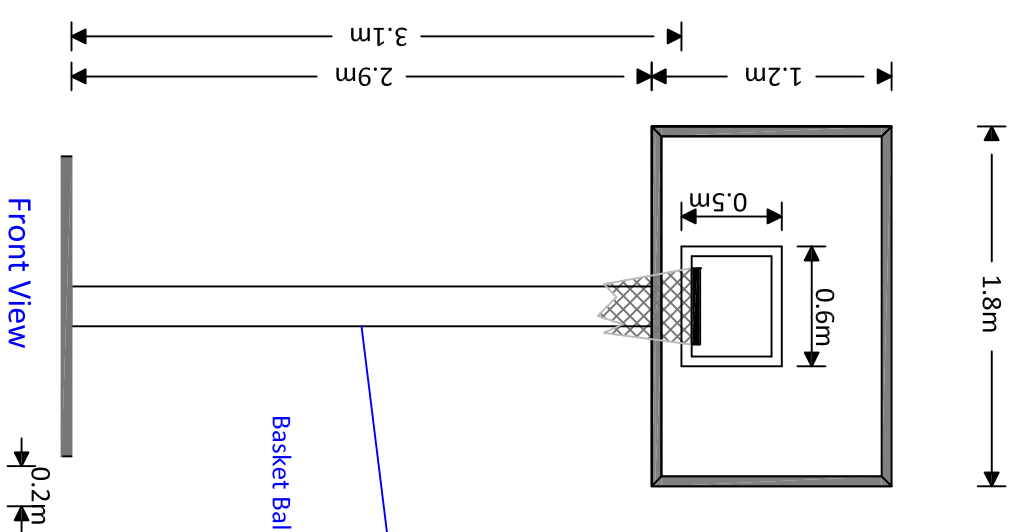

Layout of Basket Ball and Volley ball Yard


Typical Drawings for Renovation		
Drawn by: Soran Rostam Aziz		
Sheet Title: Layout of Basket Ball and Volley ball Yard		
Scale: NTS	Date:	DWG No.

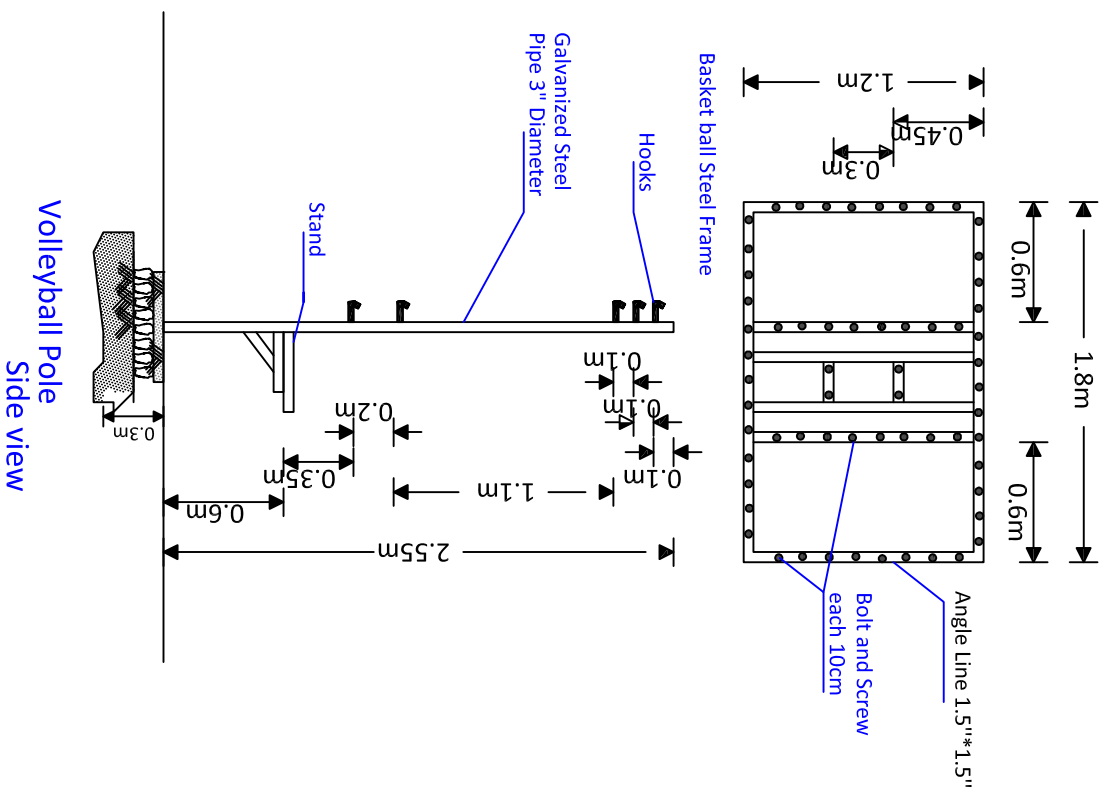


Detail of Basket Ball and Volley ball

Typical Drawings for Renovation		
Drawn by: Soran Rostam Aziz		
Sheet Title: Detail of Basket Ball and Volley ball		
Scale: NTS	Date:	DWG No.

Expansion Joints 2cm Thick
every 8m Filled With Styropore

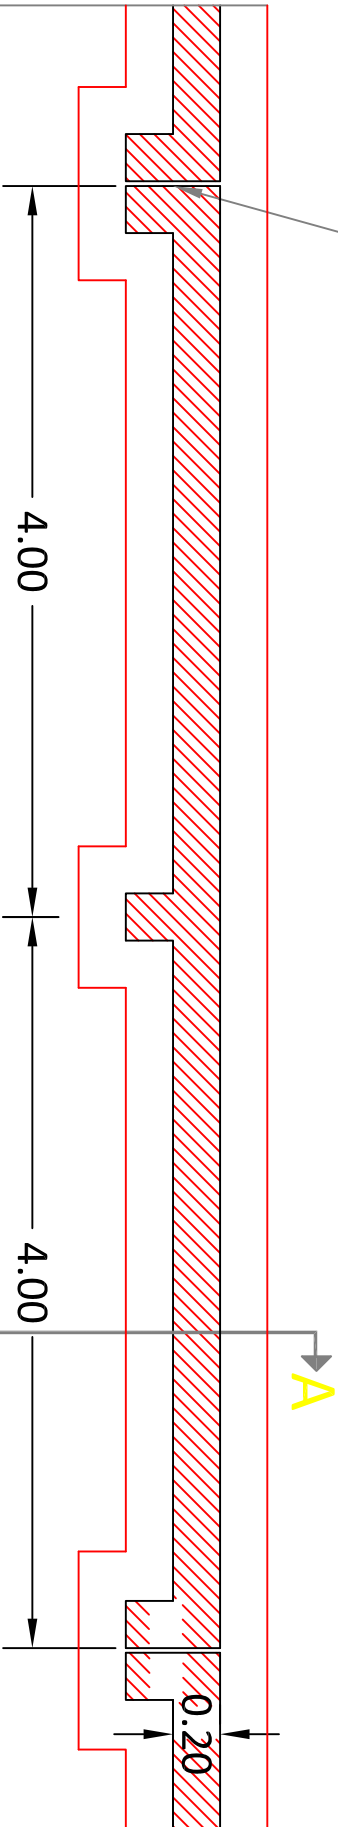

Top View

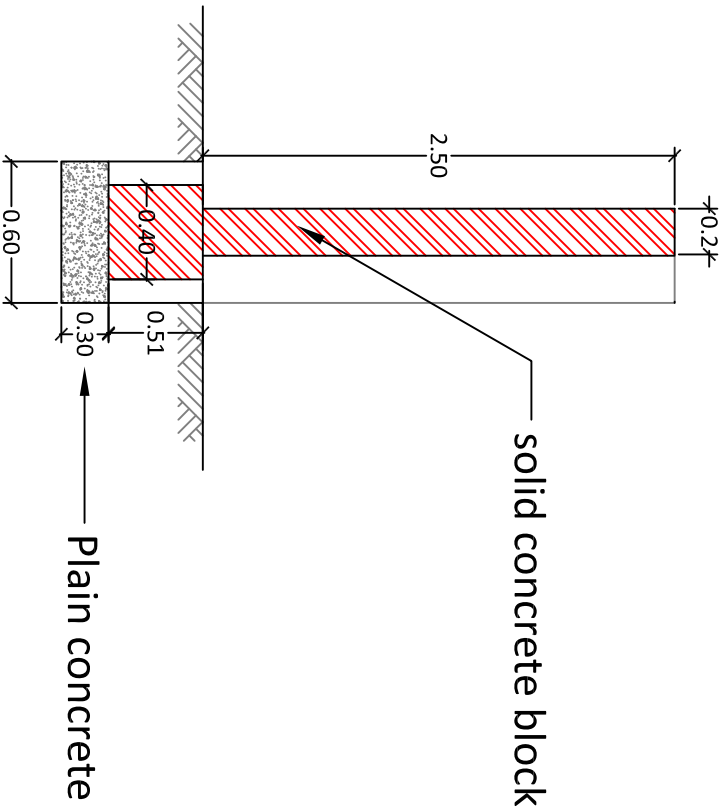

Section A-A

Back Wall

Detail of the Fence

Typical Drawings for Renovation

Drawn by: Soran Rostam Aziz




Sheet Title:

Detail of the Fence

Scale: NTS

Date:

DWG No.

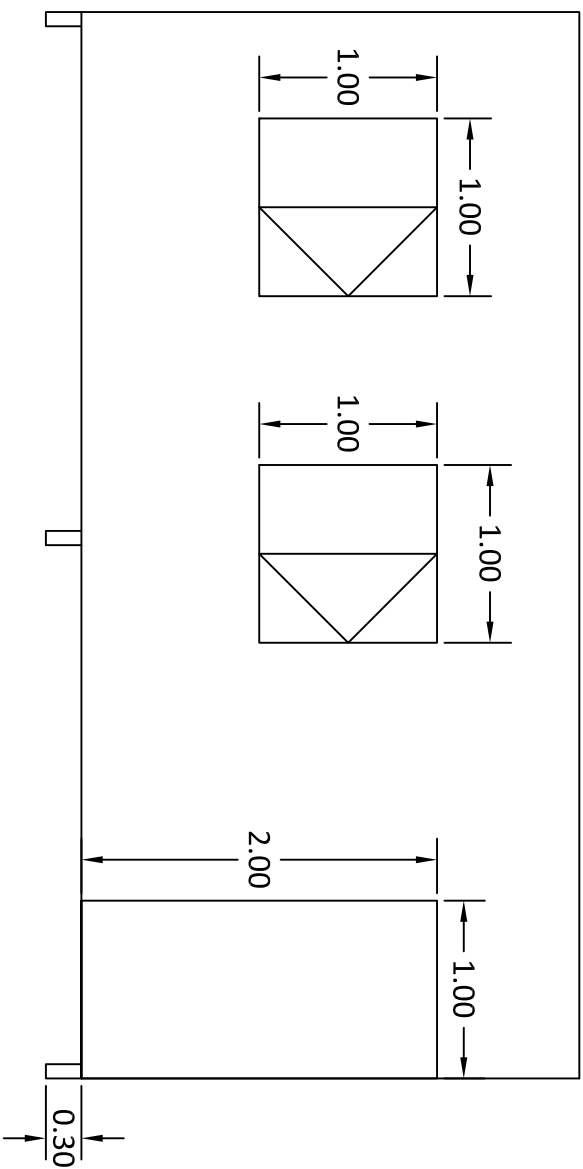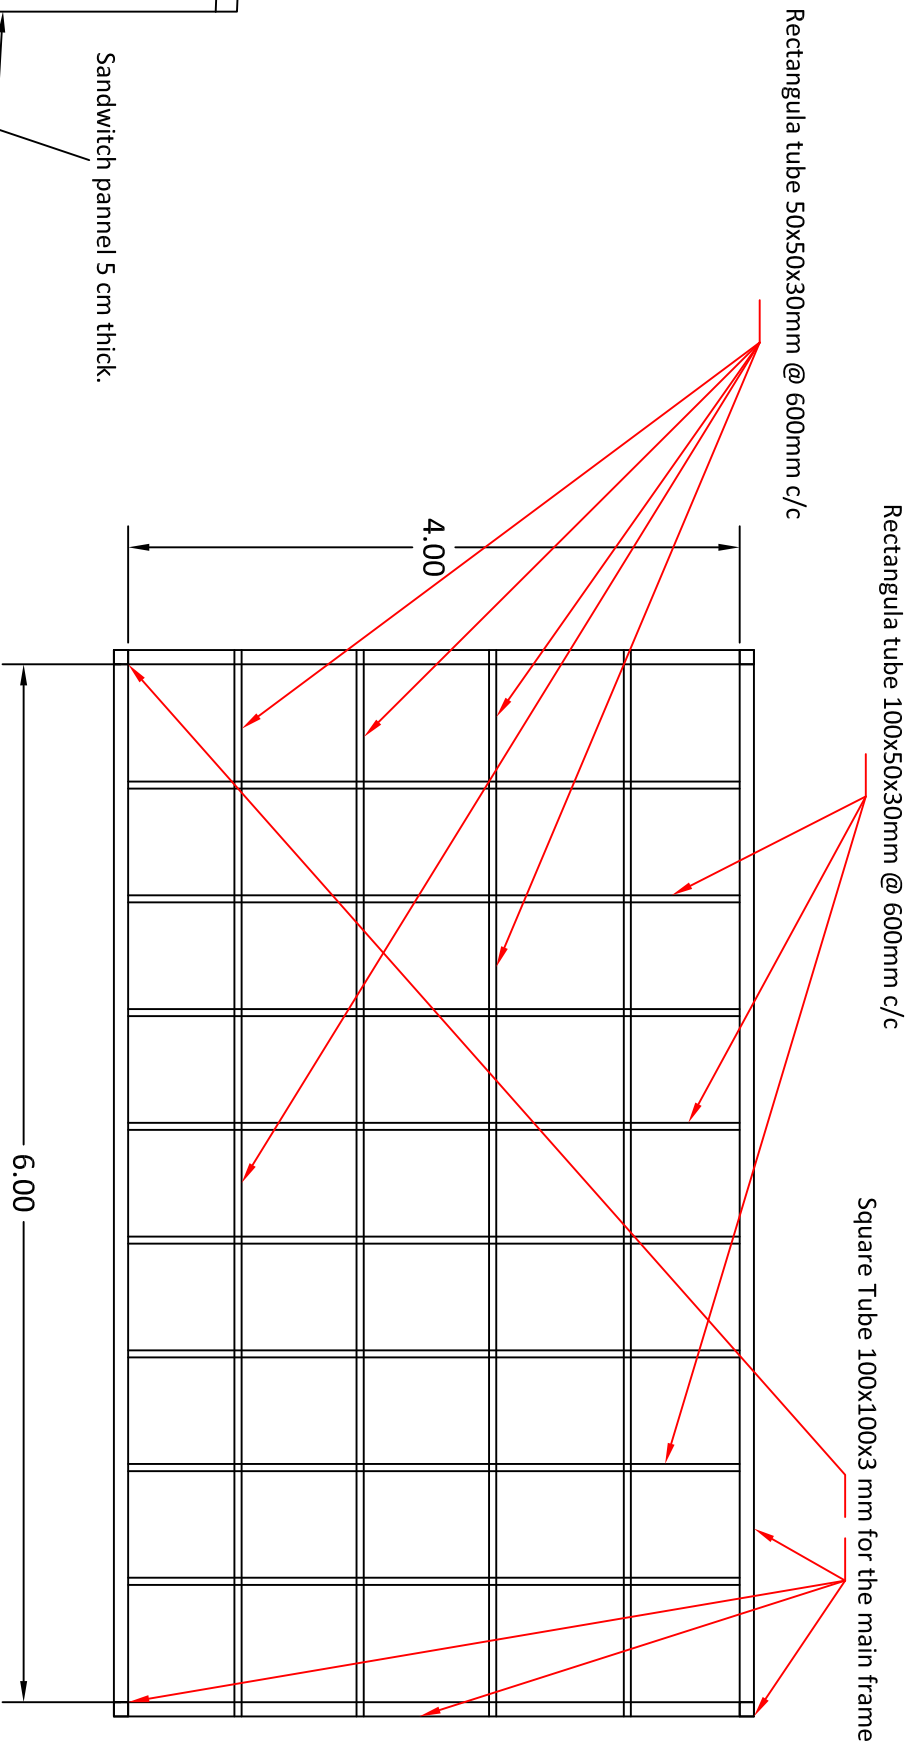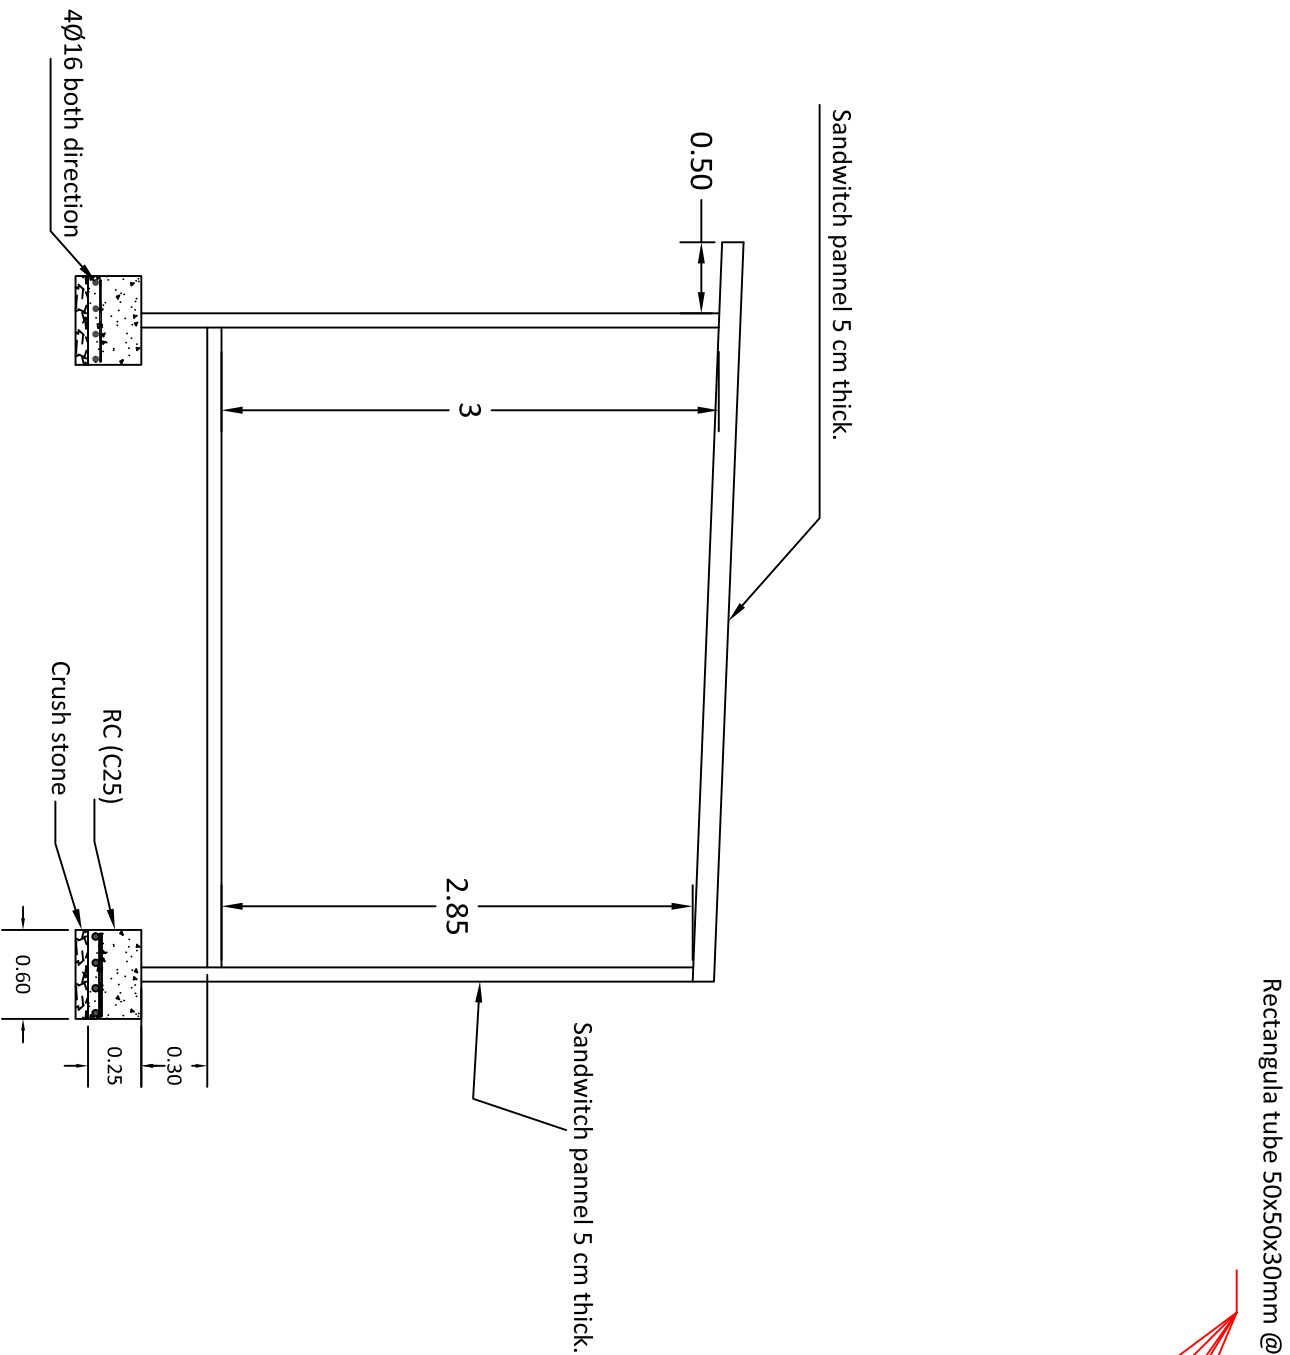

Typical Drawings for Renovation

Drawn by: Soran Rostam Aziz


Sheet Title:

Detail of prefab cabin


Scale: NTS

Date:


DWG No.

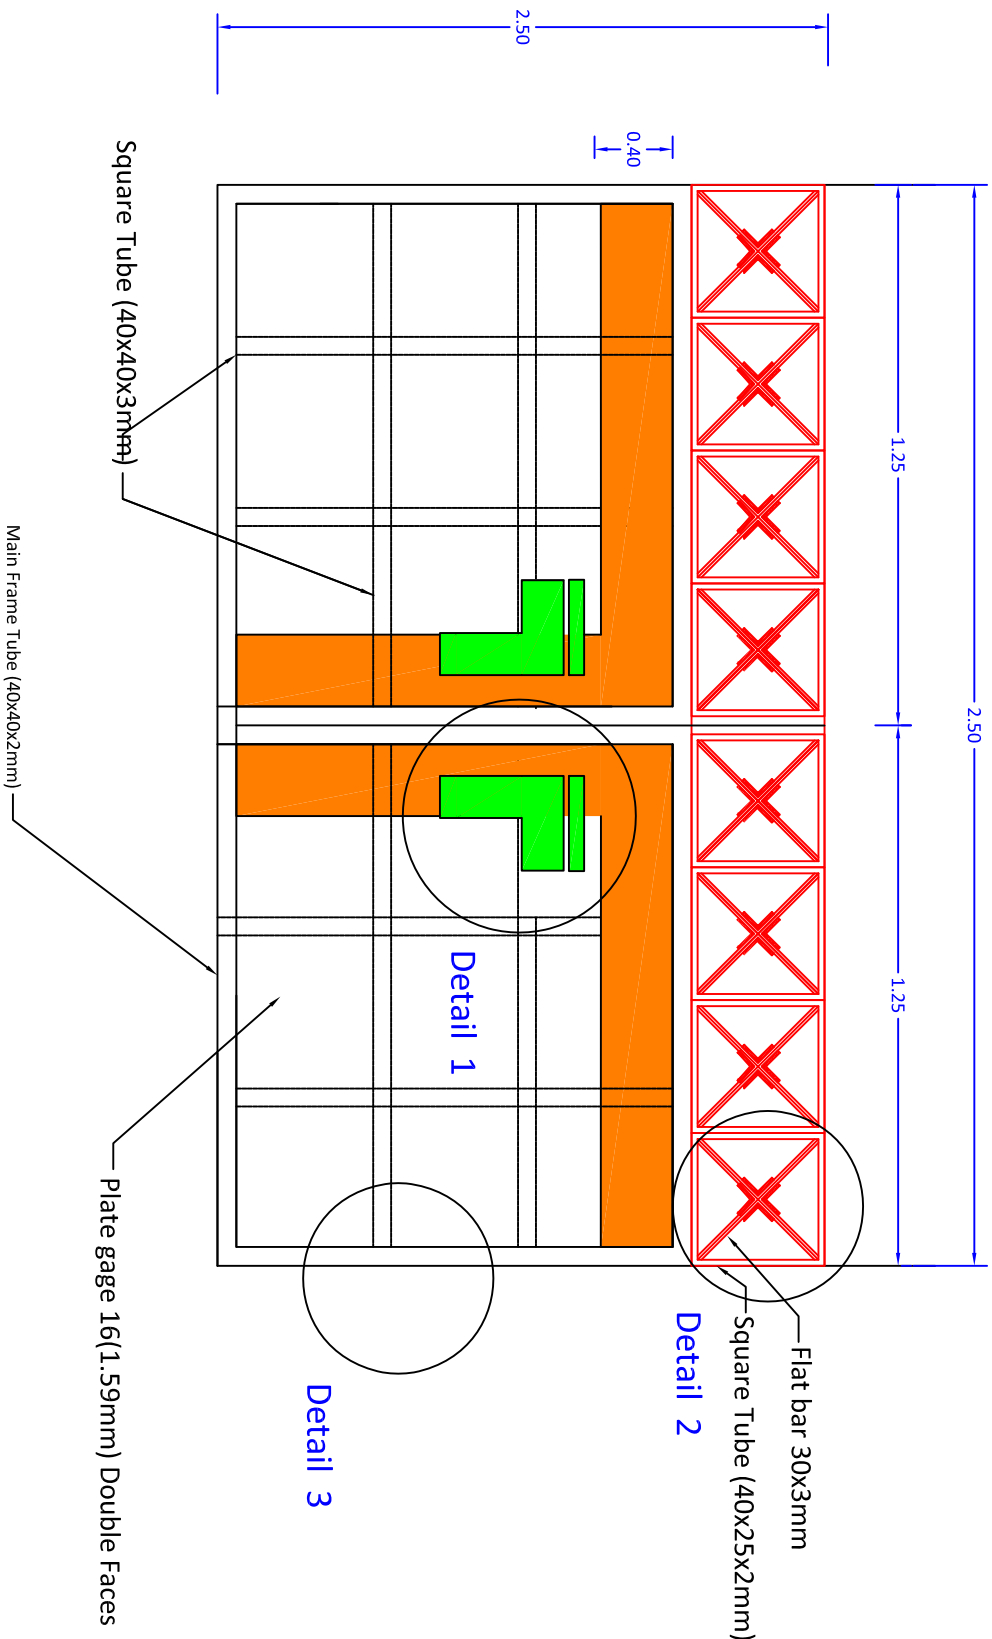


Detail of Main Gate2.50x2.50m

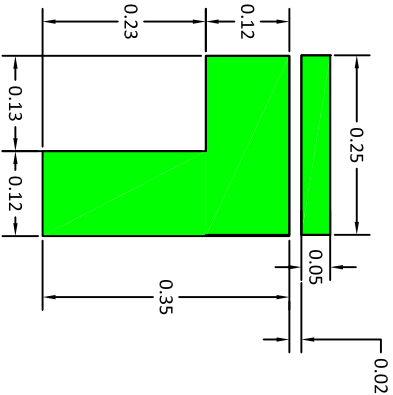

Detail 1

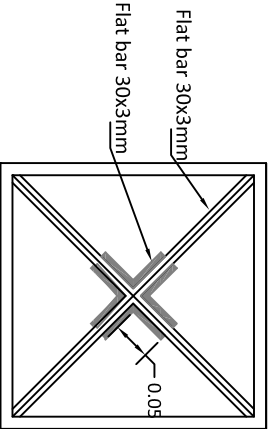

Detail 2

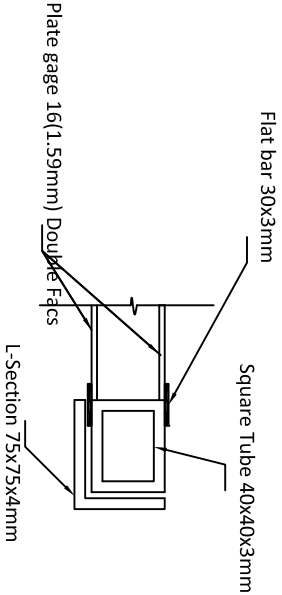

Detail 3

Typical Drawings for Renovation

Drawn by: Soran Rostam Aziz


Sheet Title:

Detail of the Main Gate2.50x2.50m


Scale: NTS

Date:


DWG No.

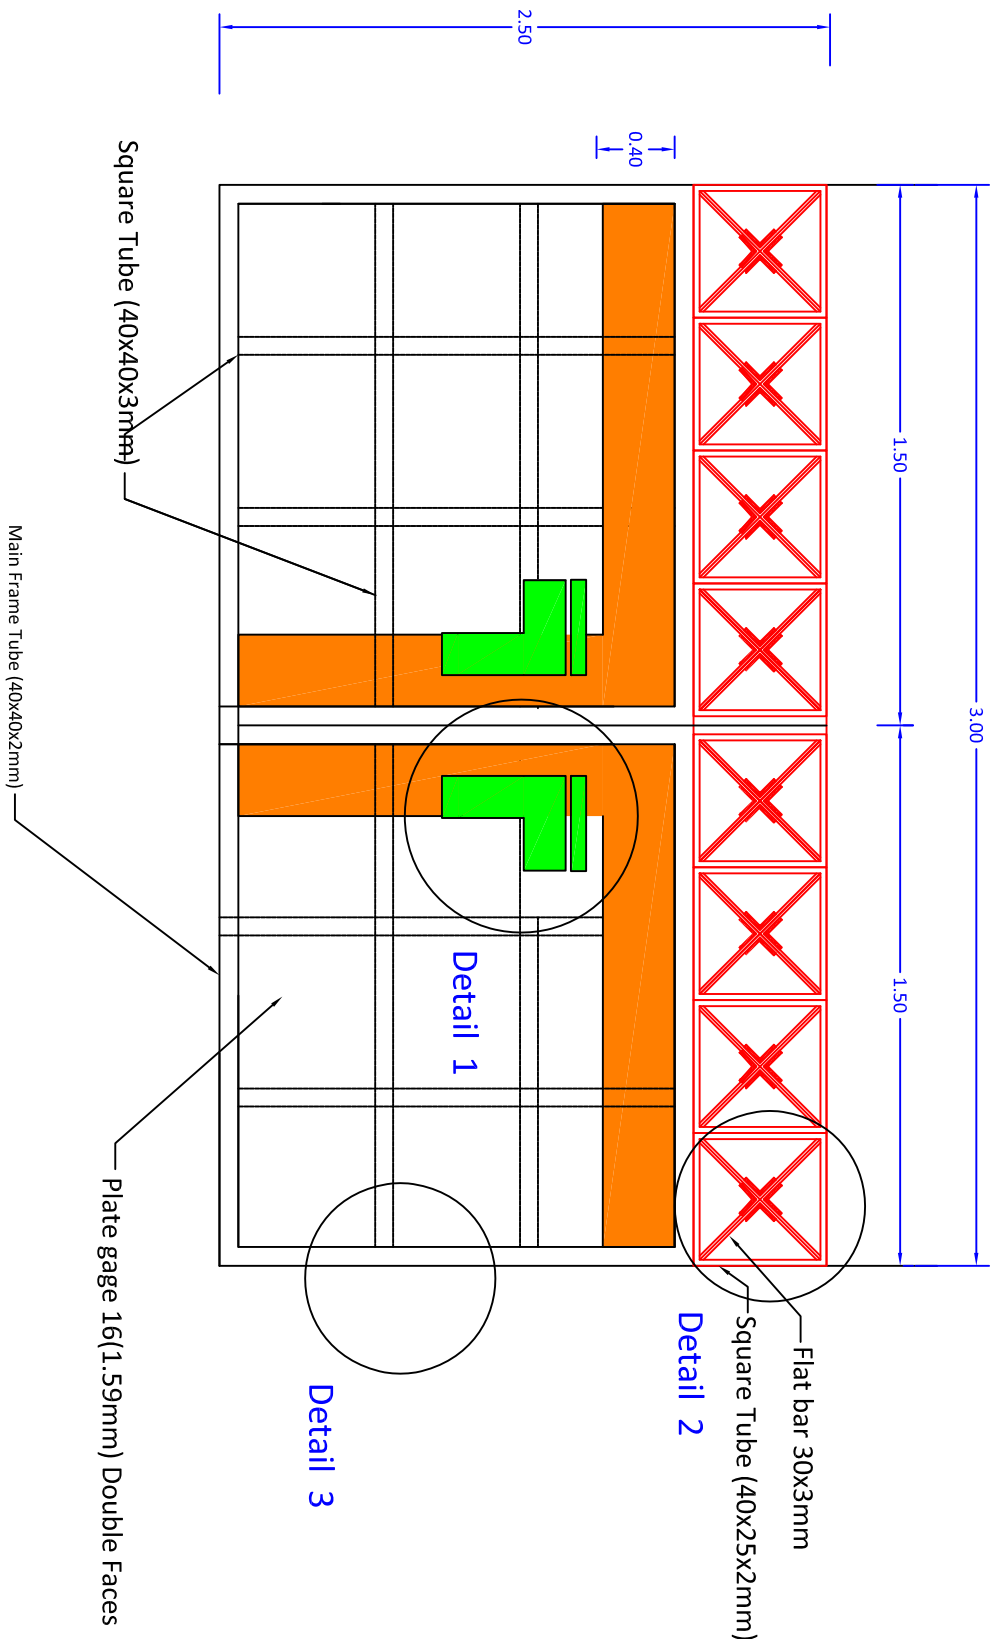


Detail of Main Gates3.00x2.00

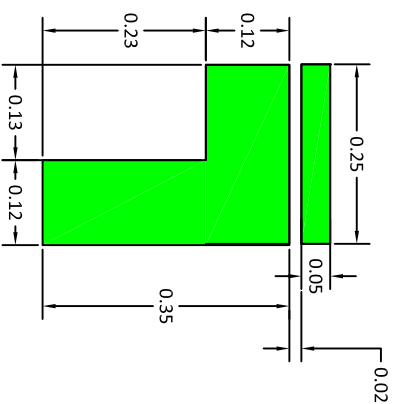

Detail 1

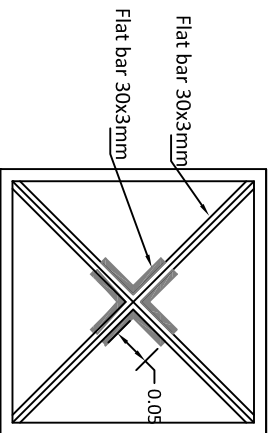

Detail 2

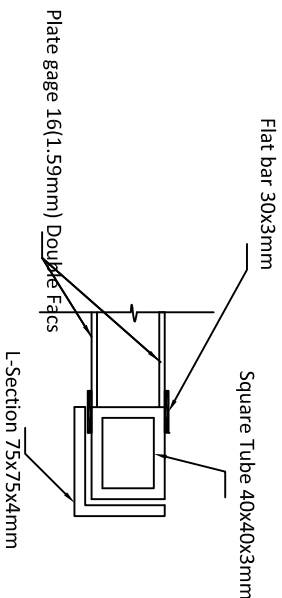

Detail 3

Typical Drawings for Renovation

Drawn by: Soran Rostam Aziz



Sheet Title:

Detail of the Main Gates3.00x2.00

Scale: NTS


Date:

DWG No.

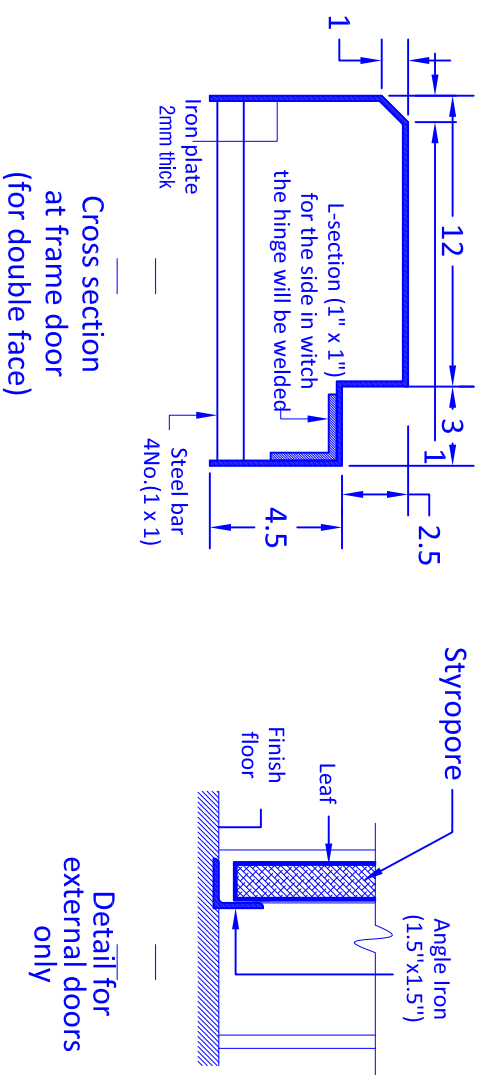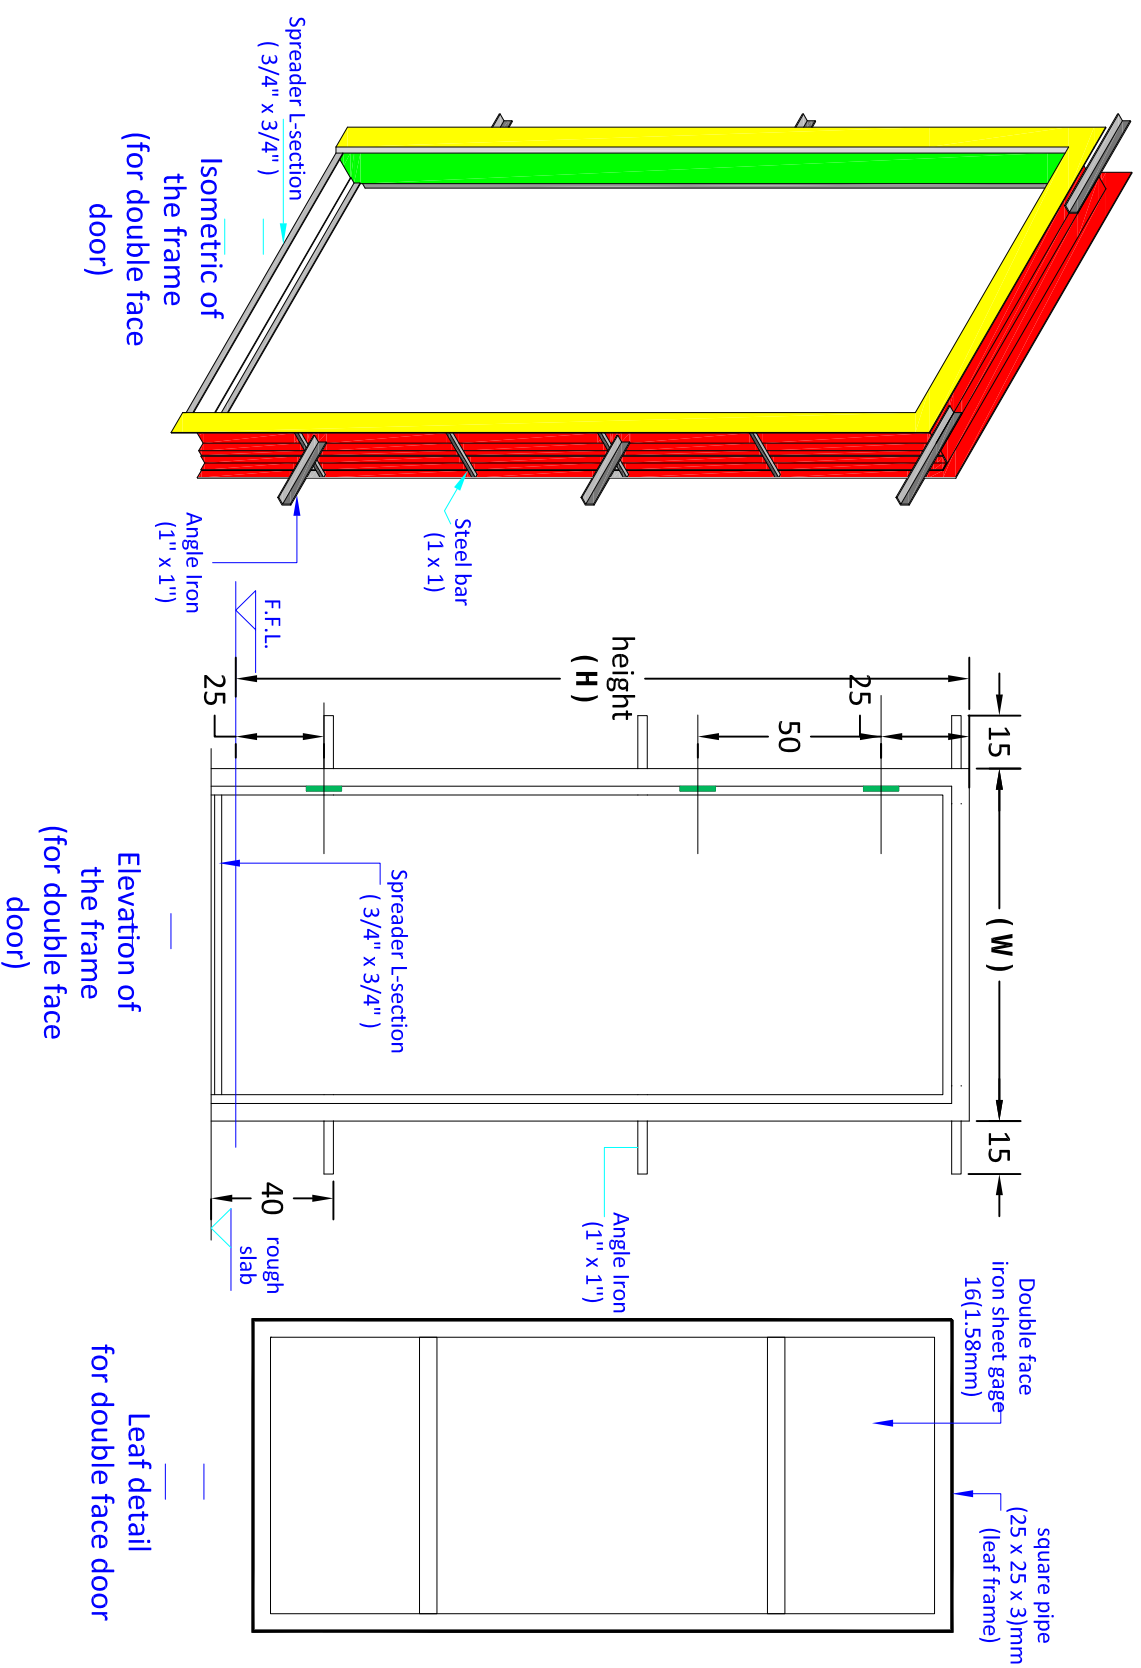



Detail of Double Face Steel Door

Typical Drawings for Renovation		
Drawn by: Soran Rostam Aziz		
Sheet Title: Detail of Double Face Steel Door		
Scale: NTS	Date:	DWG No.

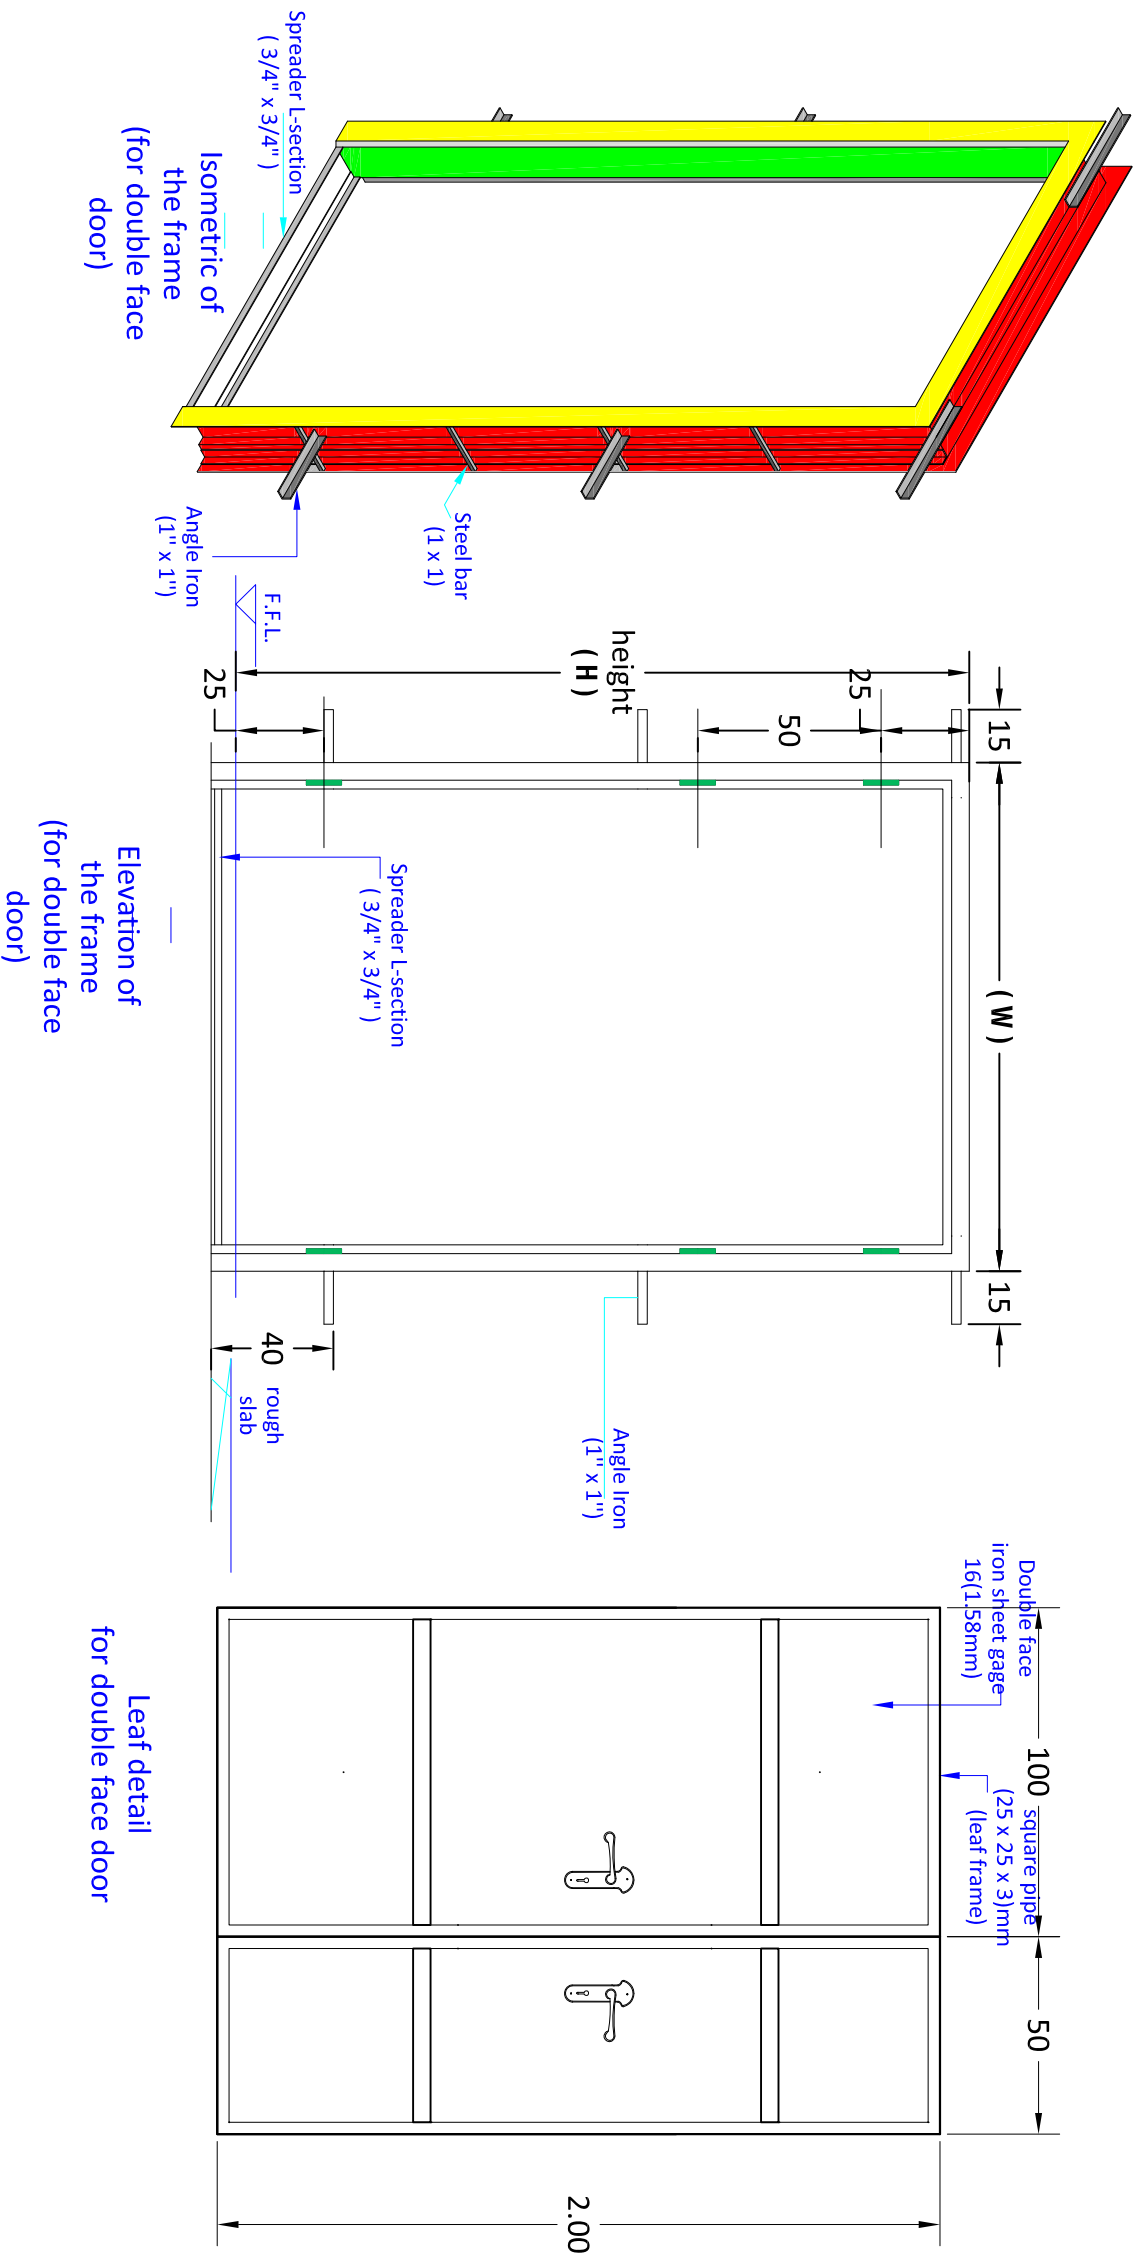


Detail of Double Face Steel Door

Typical Drawings for Renovation		
Drawn by: Soran Rostam Aziz		
Sheet Title:		
Detail of Double Face Steel Door1.5x2.0		
Scale: NTS	Date:	DWG No.

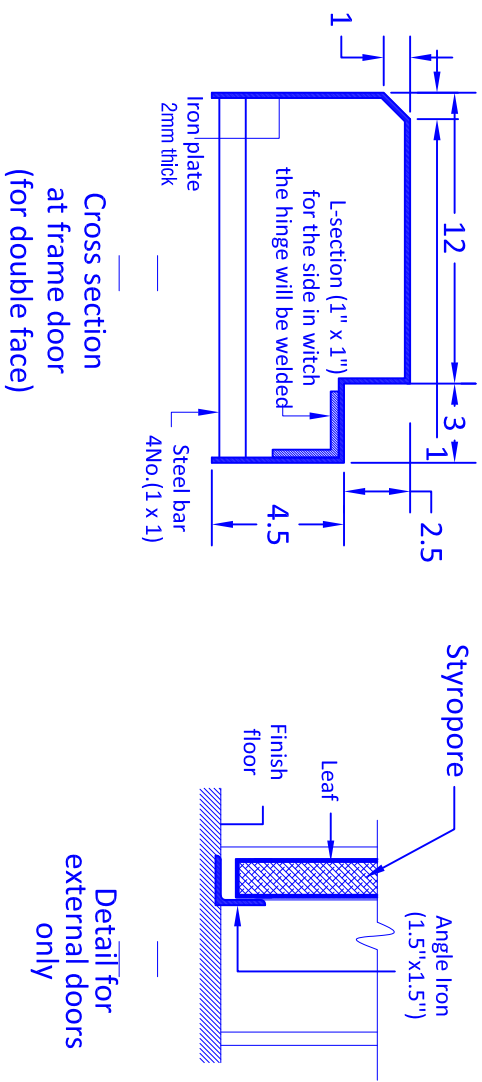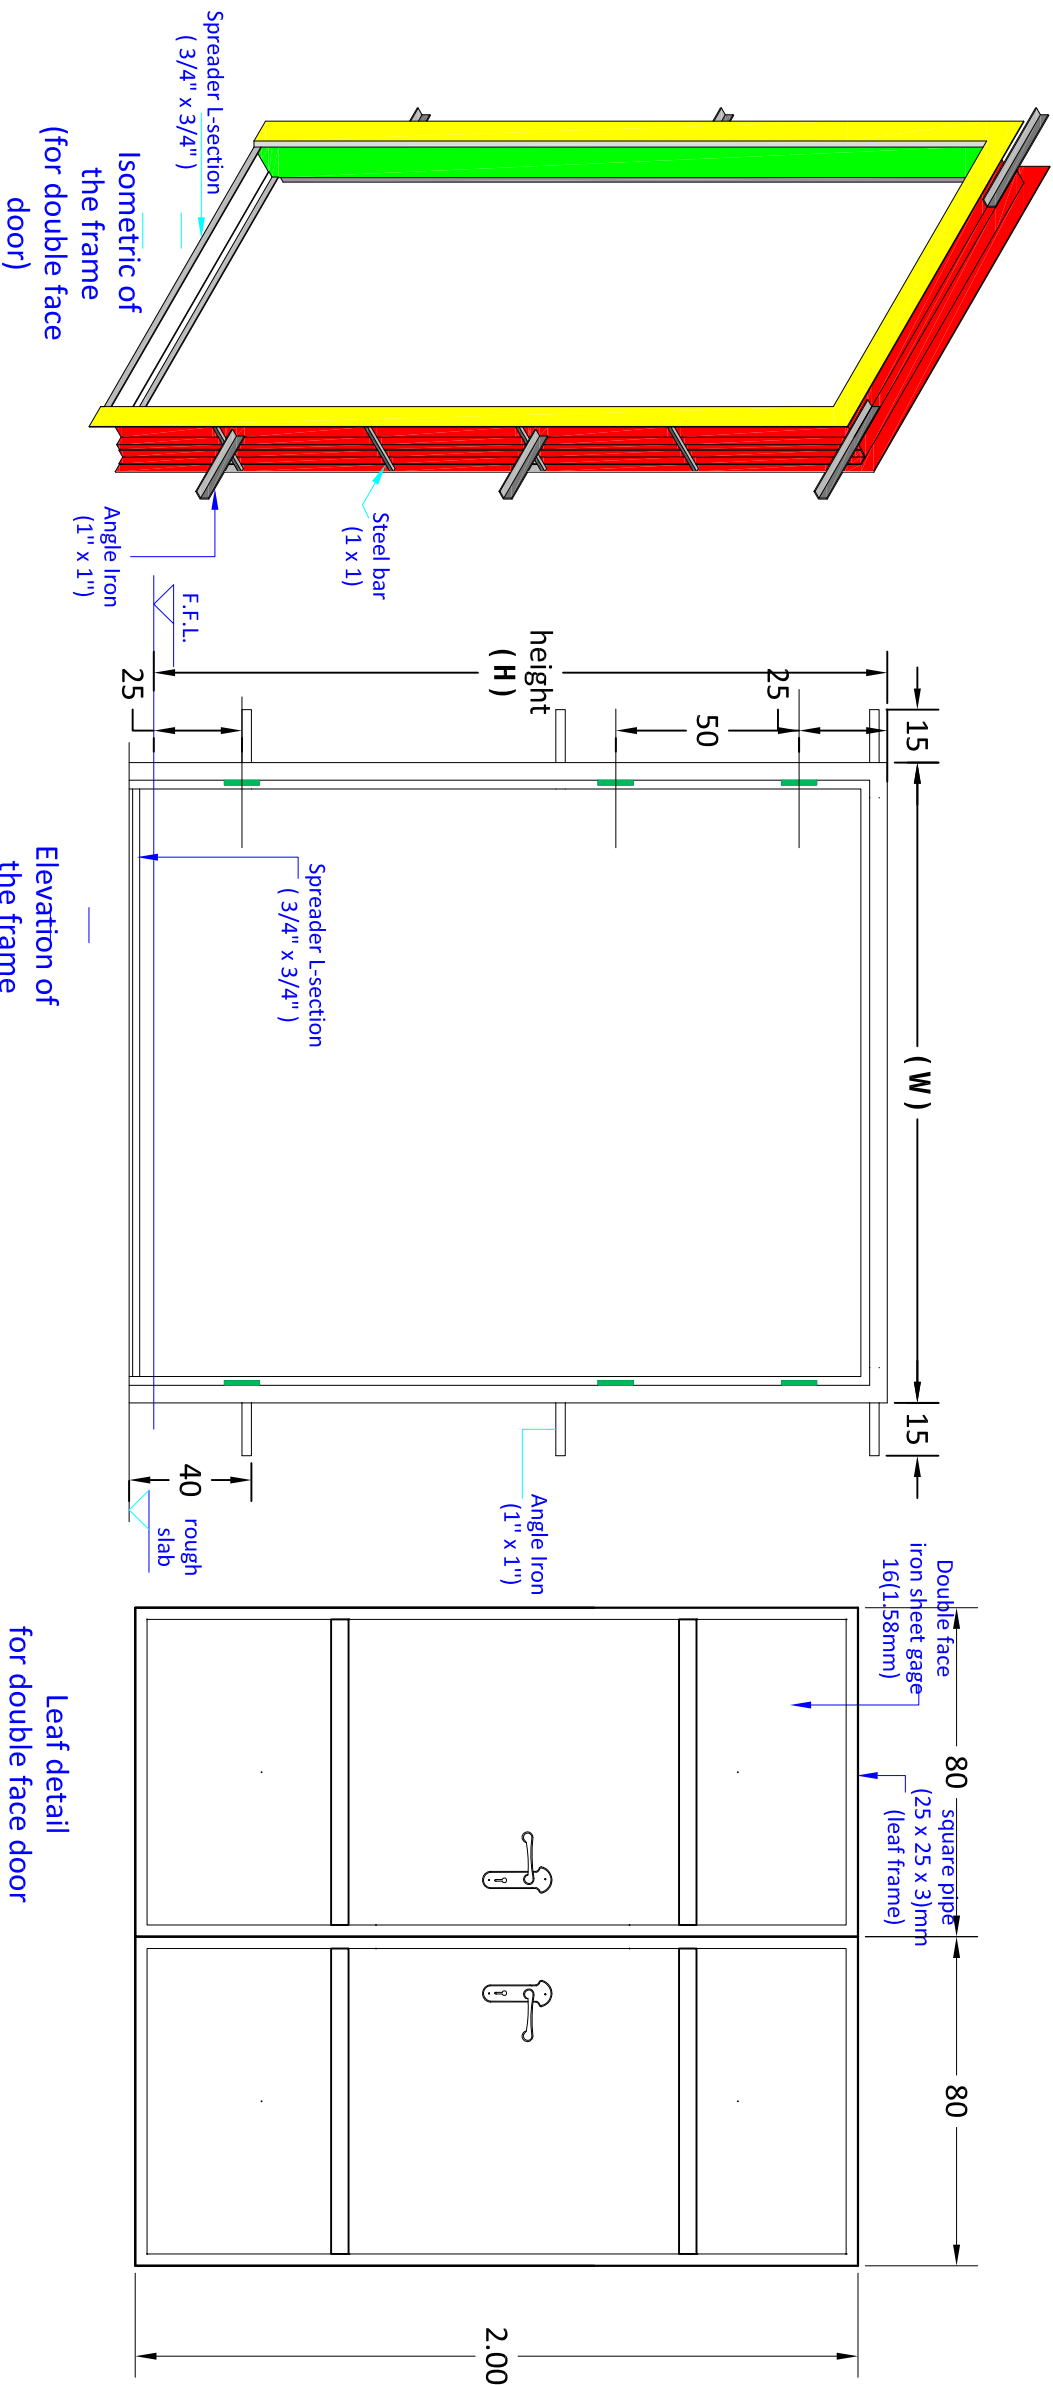


Detail of Double Face Steel Door

Typical Drawings for Renovation		
Drawn by: Soran Rostam Aziz		
Sheet Title:		
Detail of Double Face Steel Door		
Scale: NTS	Date:	DWG No.

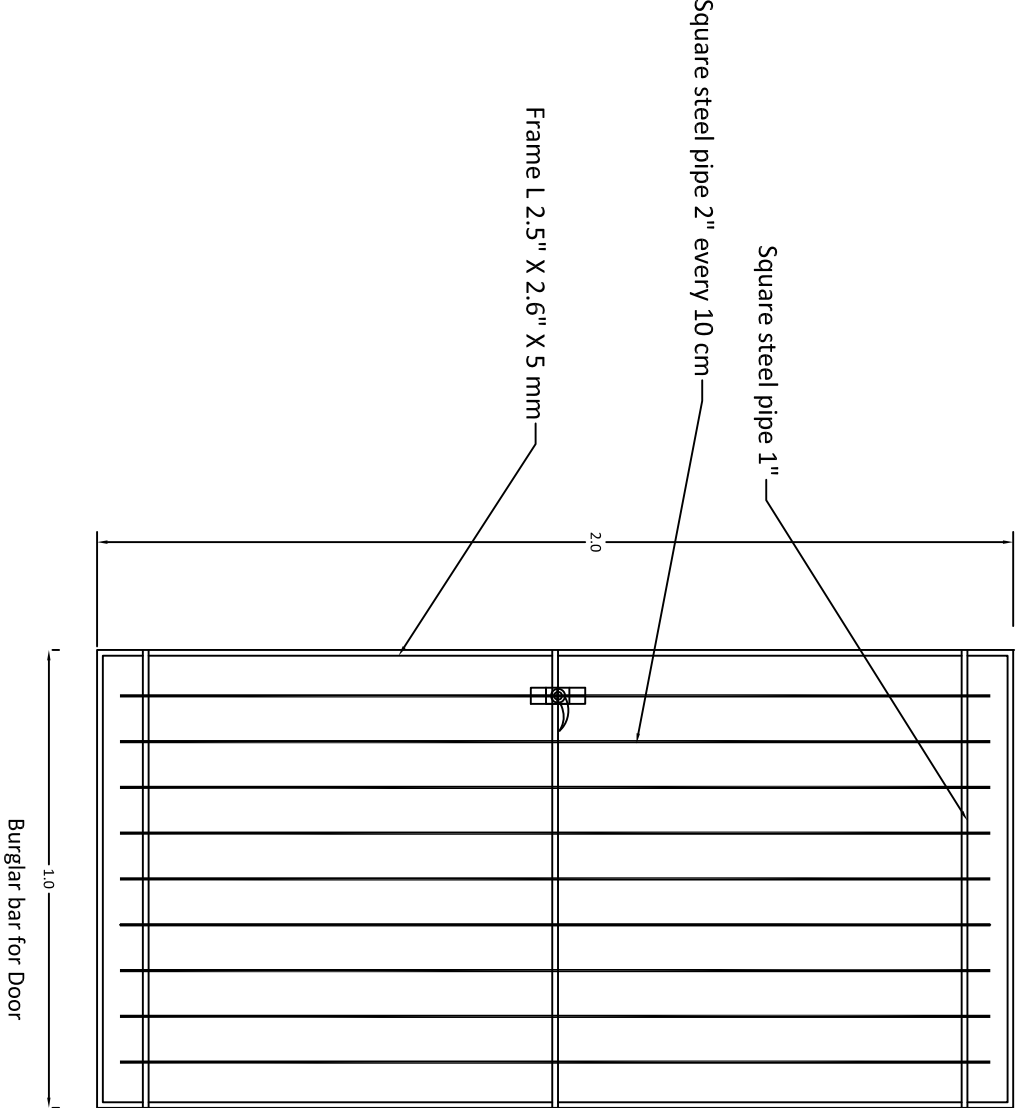


Typical Drawings for Renovation		
Drawn by: Soran Rostam Aziz		
Sheet Title: Burglar Steel door		
Scale: NTS	Date:	DWG No.

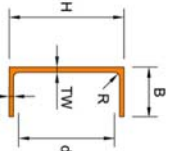


Show 25 entries										Search:			
Section reference	Mass per meter	Depth of Section	Width of Section		Web Thickness	Flange Thickness	Radius	Depth between flanges					
			H ₁	H ₂					T ₁	T ₂	R ₁	R ₂	
(Click on link to download)	kg/m	mm	mm	mm	mm	mm	mm	mm	mm	mm	mm	mm	
UPE 80	7,50	80	50	4,0	7,0	10	46						
UPE 100	9,82	100	55	4,5	7,5	10	65						
UPE 120	12,10	120	60	5,0	8,0	12	80						
UPE 140	14,50	140	65	5,0	9,0	12	98						
UPE 160	17,00	160	70	5,5	9,5	12	117						
UPE 180	19,70	180	75	5,5	10,5	12	135						
UPE 200	22,80	200	80	6,0	11,0	13	152						
UPE 220	26,60	220	85	6,5	12,0	13	178						
UPE 240	30,20	240	90	7,0	12,5	15	185						
UPE 270	35,20	270	95	7,5	13,5	15	213						
UPE 300	44,40	300	100	9,5	15,0	15	240						
UPE 330	53,20	330	105	11,0	16,0	18	262						
UPE 360	61,20	360	110	12,0	17,0	18	290						
UPE 400	72,20	400	115	12,5	18,0	18	328						

For $L < 4.50m$,use UPE200
For $4.50m \leq L < 6.50m$,use UPE240
For $6.50m \leq L < 8.50m$,use UPE270
For $L \geq 8.50m$,use UPE300

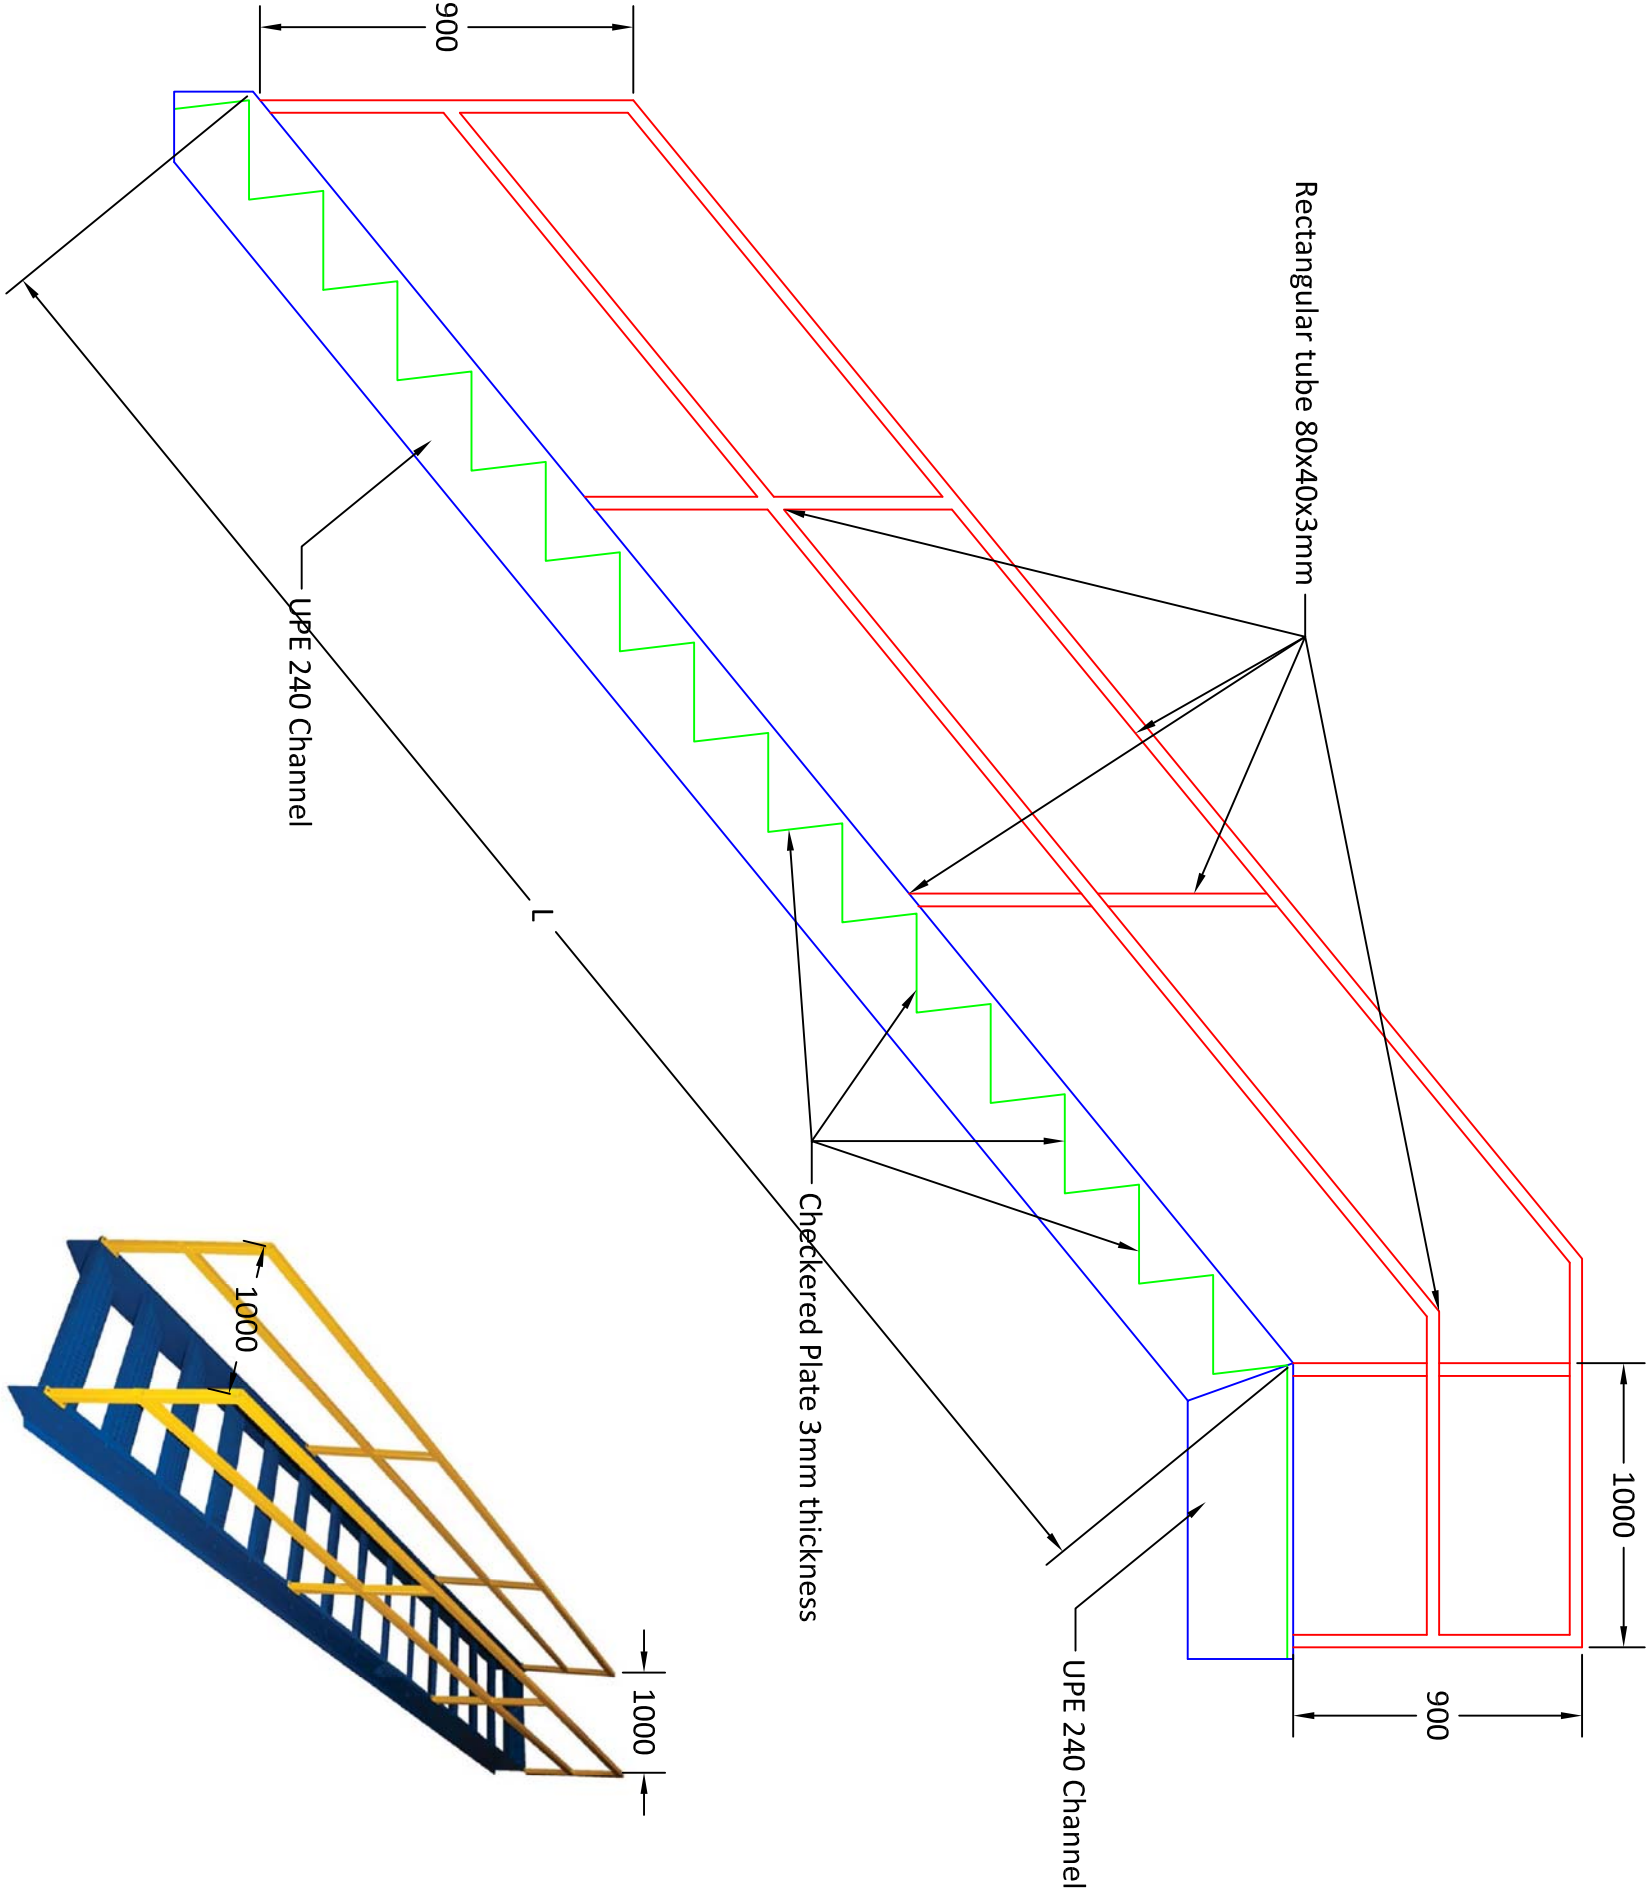


Typical Detail of Stair with Rail


Typical Drawings for Renovation		
Drawn by: Soran Rostam Aziz		
Sheet Title: Typical Detail of Stair with Rail		
Scale: NTS	Date:	DWG No.

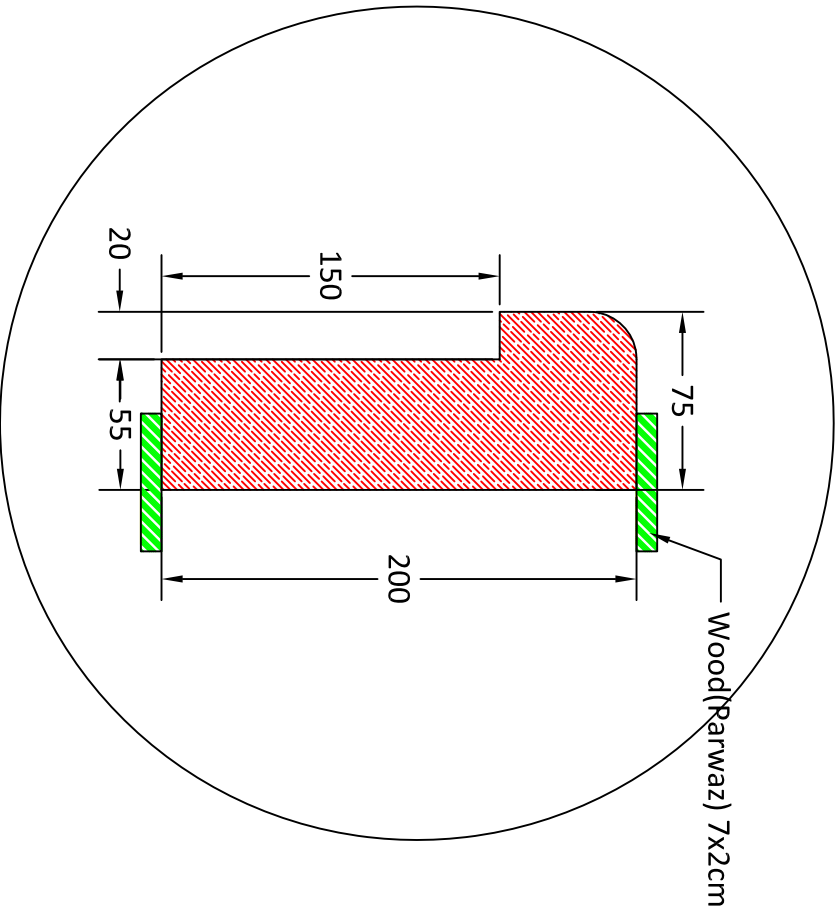


Detail of the frame

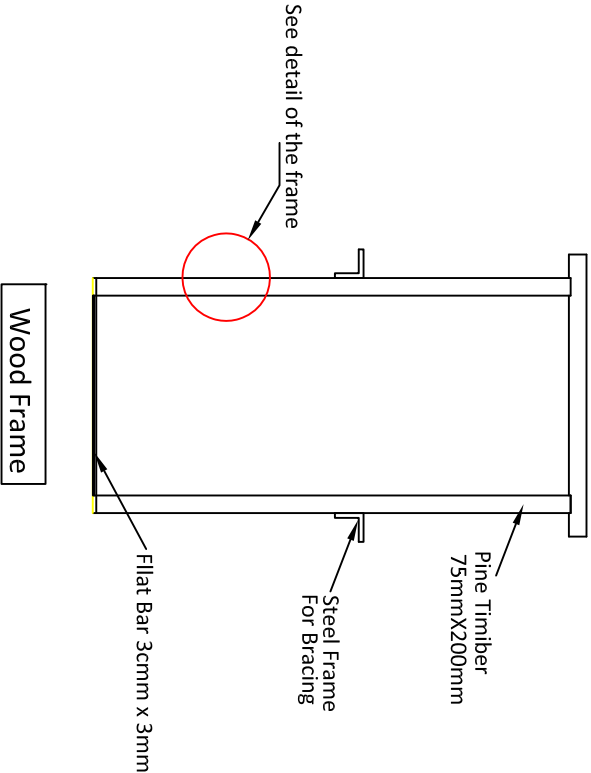

Wood Frame

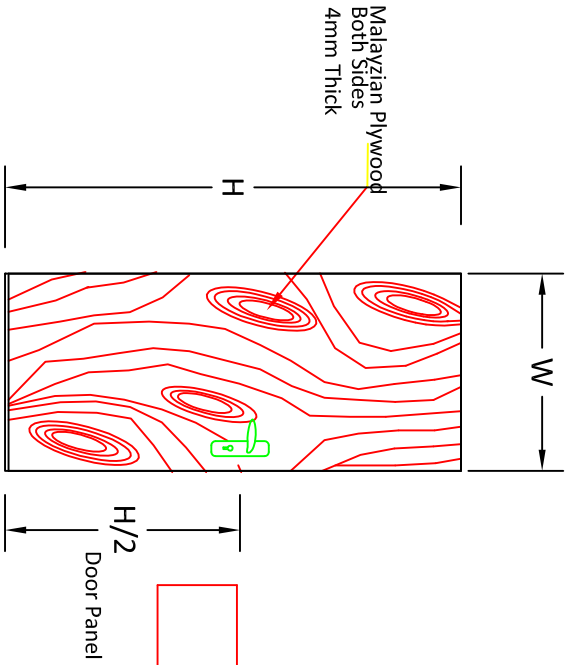



Pannel Wood

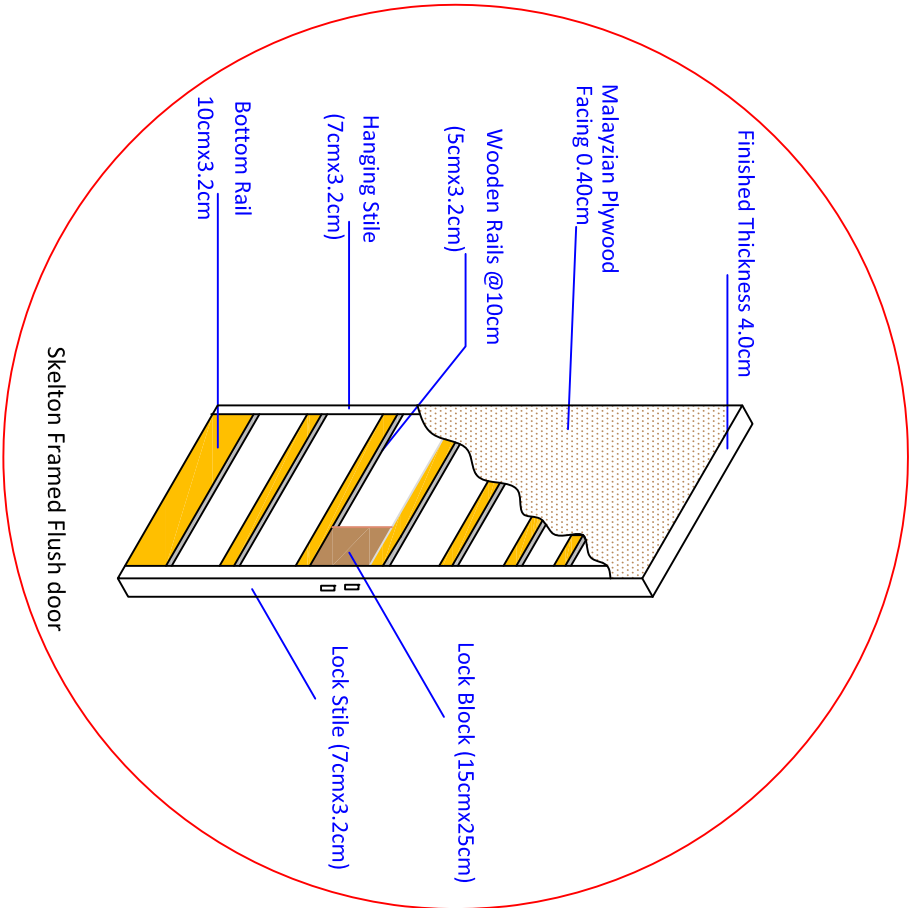

Skelton Framed Flush door


Detail of Single Wooden Door

Typical Drawings for Renovation		
Drawn by: Soran Rostam Aziz		
Sheet Title: Detail of Single Wooden Door		
Scale: NTS	Date:	DWG No.

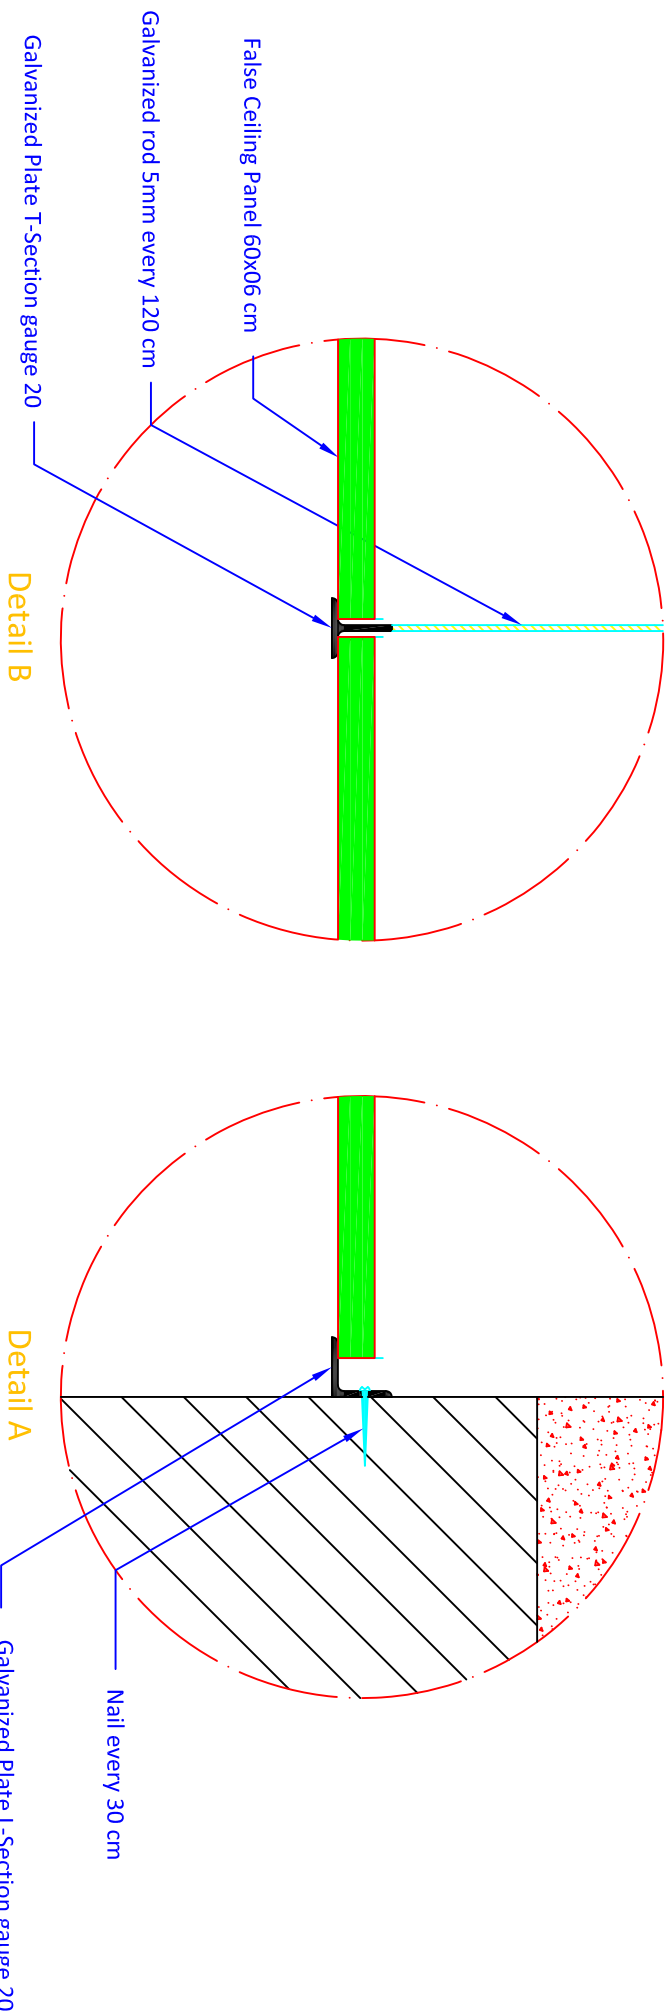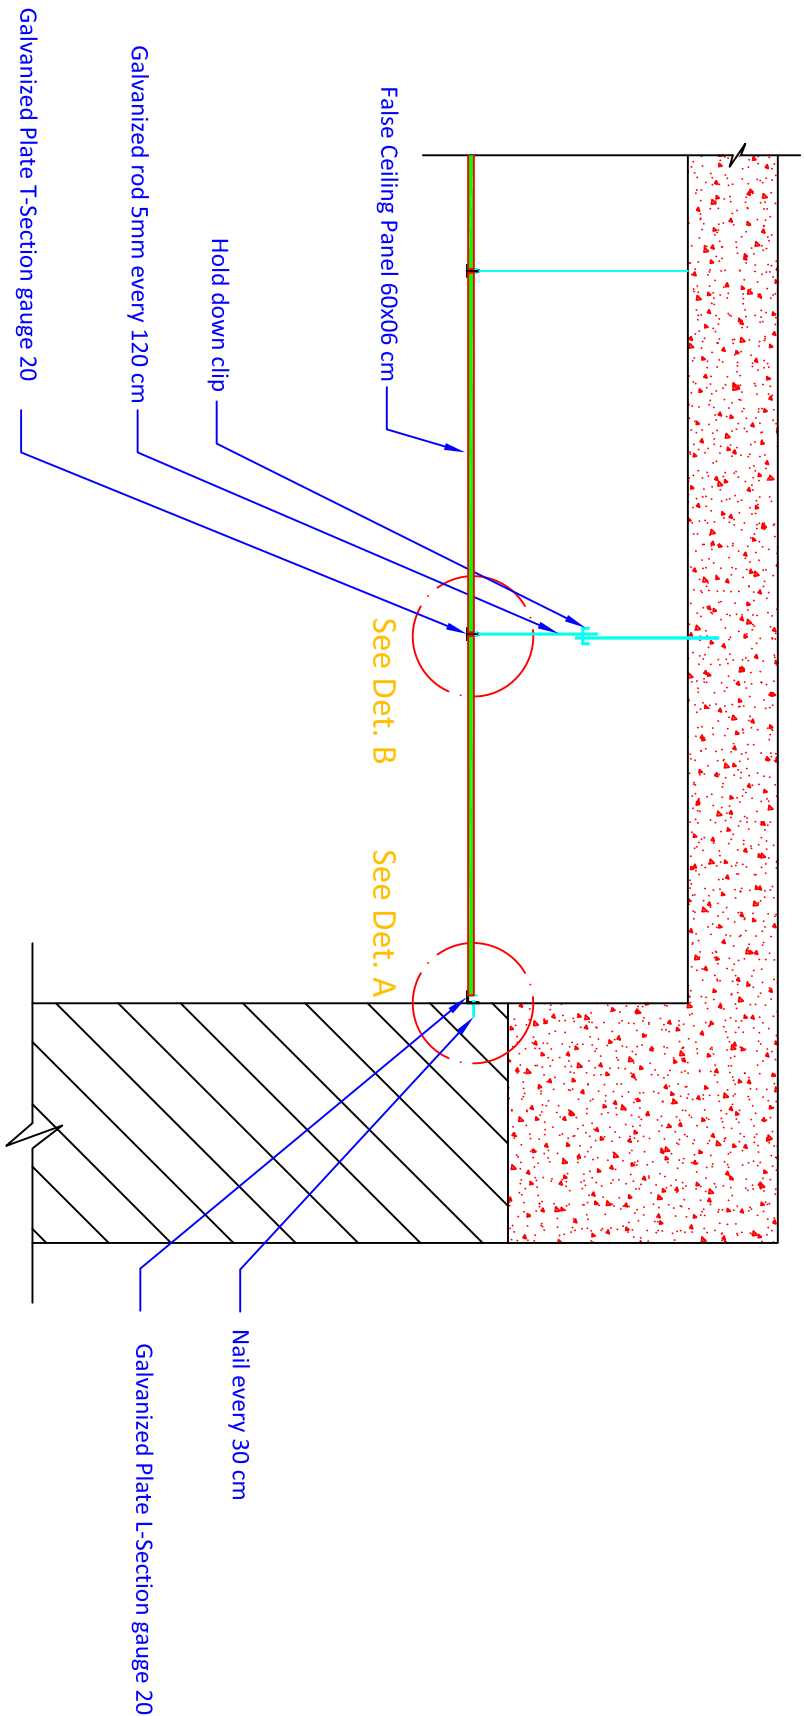



Detail of Suspended Ceilings

Typical Drawings for Renovation		
Drawn by: Soran Rostam Aziz		
Sheet Title:		
Detail of Suspended Ceilings		
Scale: NTS	Date:	DWG No.

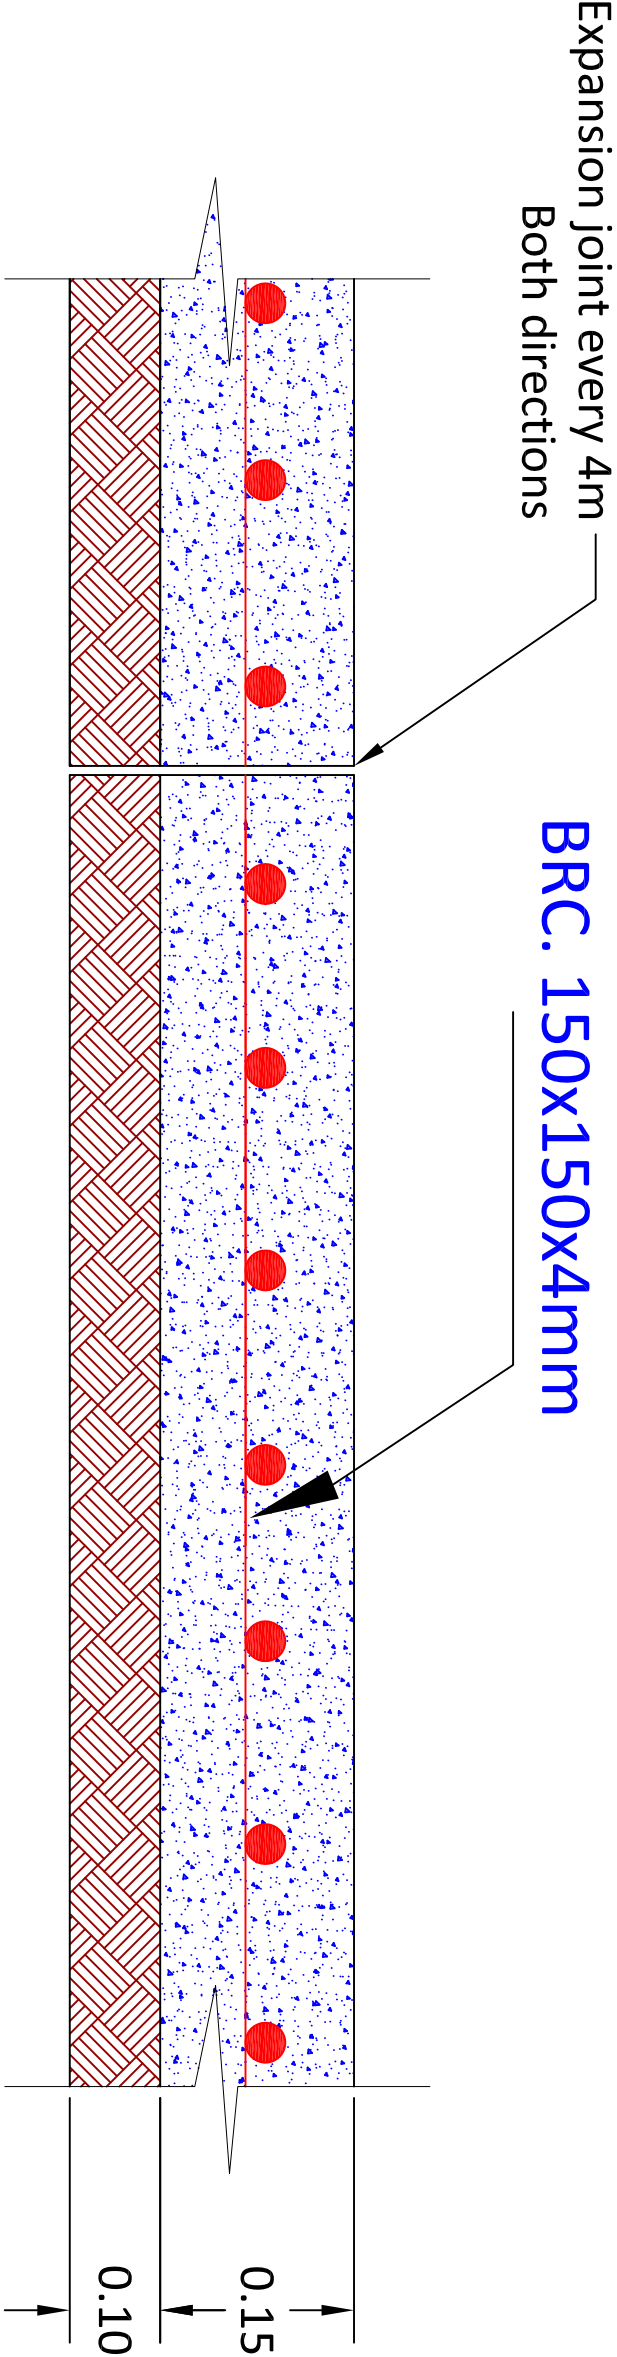


Detail of Slab on grade(Concrete with BRC)

Typical Drawings for Renovation		
Drawn by: Soran Rostam Aziz		
Sheet Title:		
Detail of slab on grade(Concrete with BRC)		
Scale: NTS	Date:	DWG No.

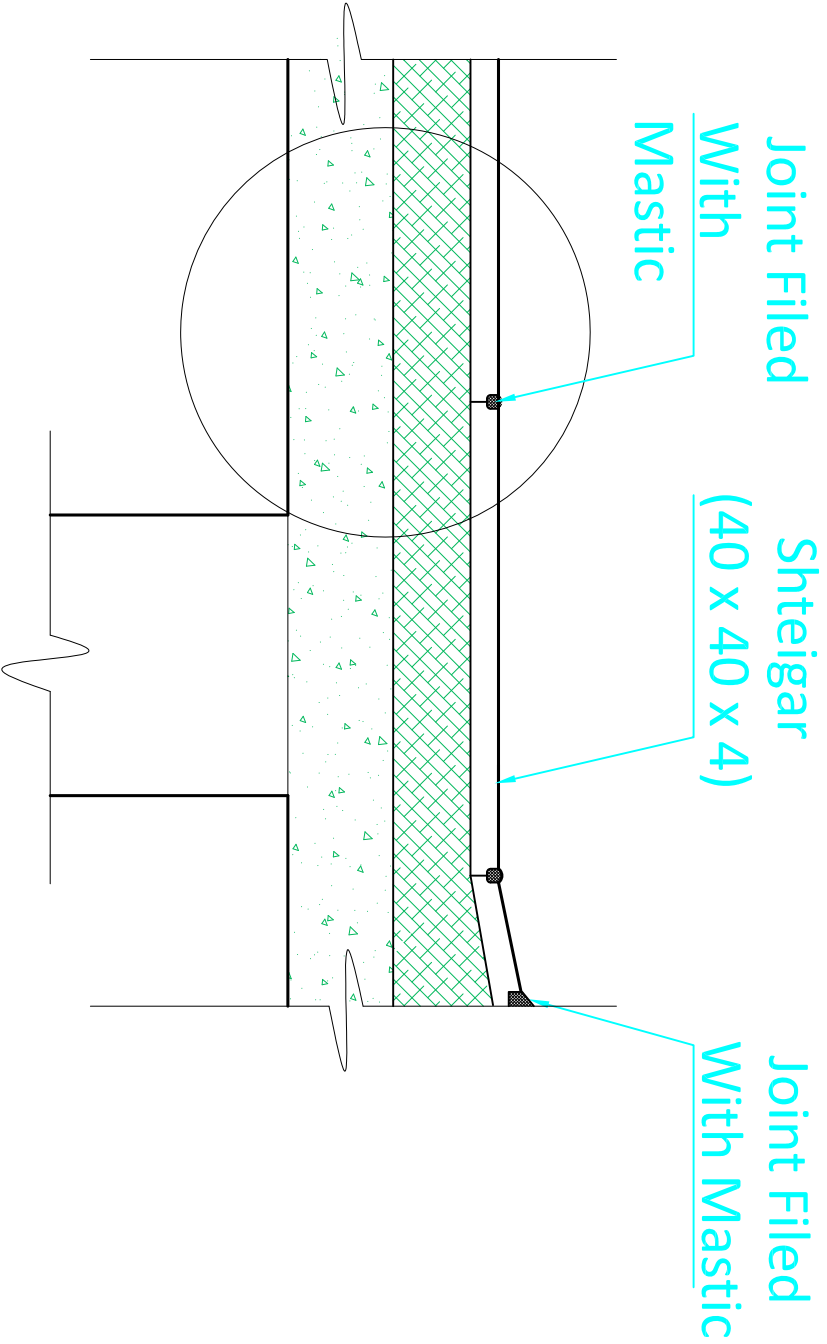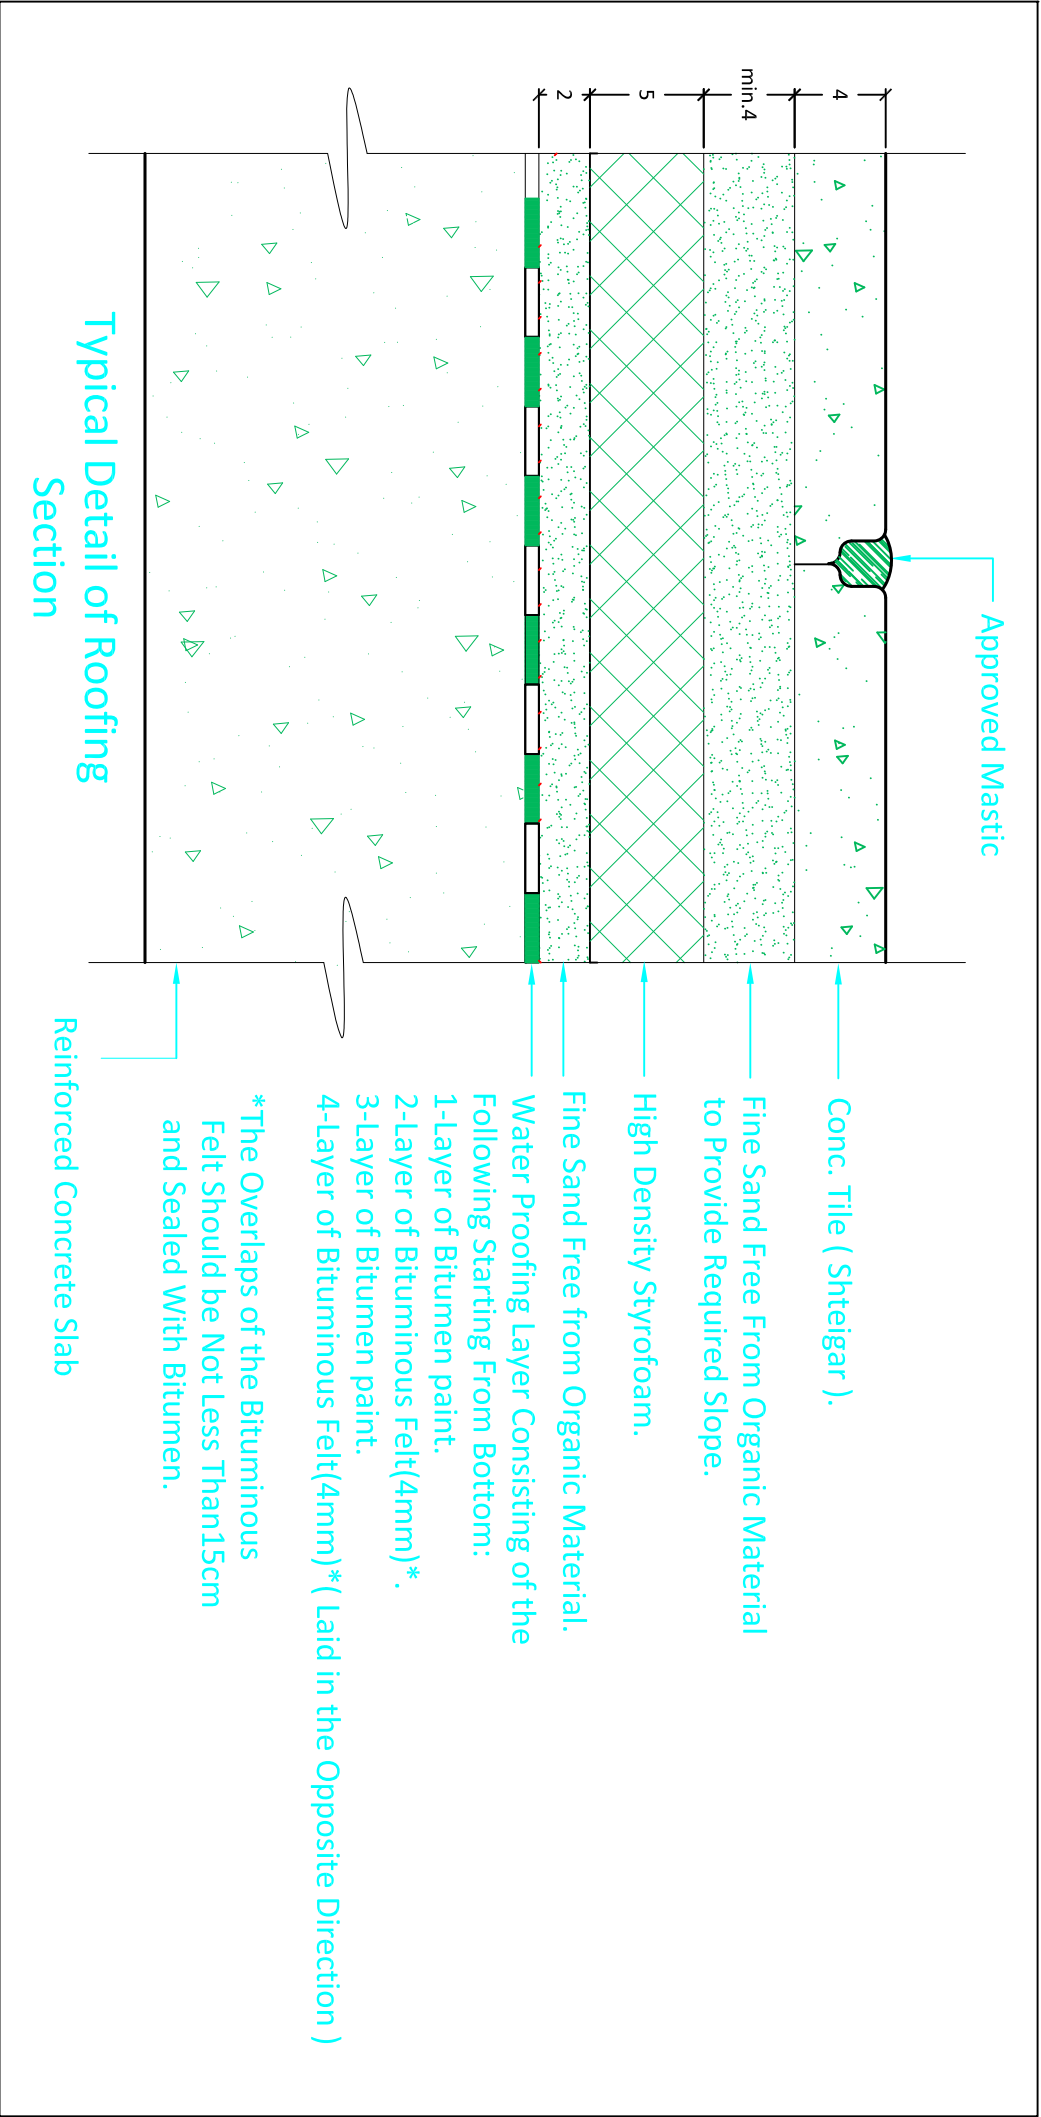

Typical Drawings for Renovation		
Drawn by: Soran Rostam Aziz		
Sheet Title:		
Detail of Roofing System		
Scale: NTS	Date:	DWG No.

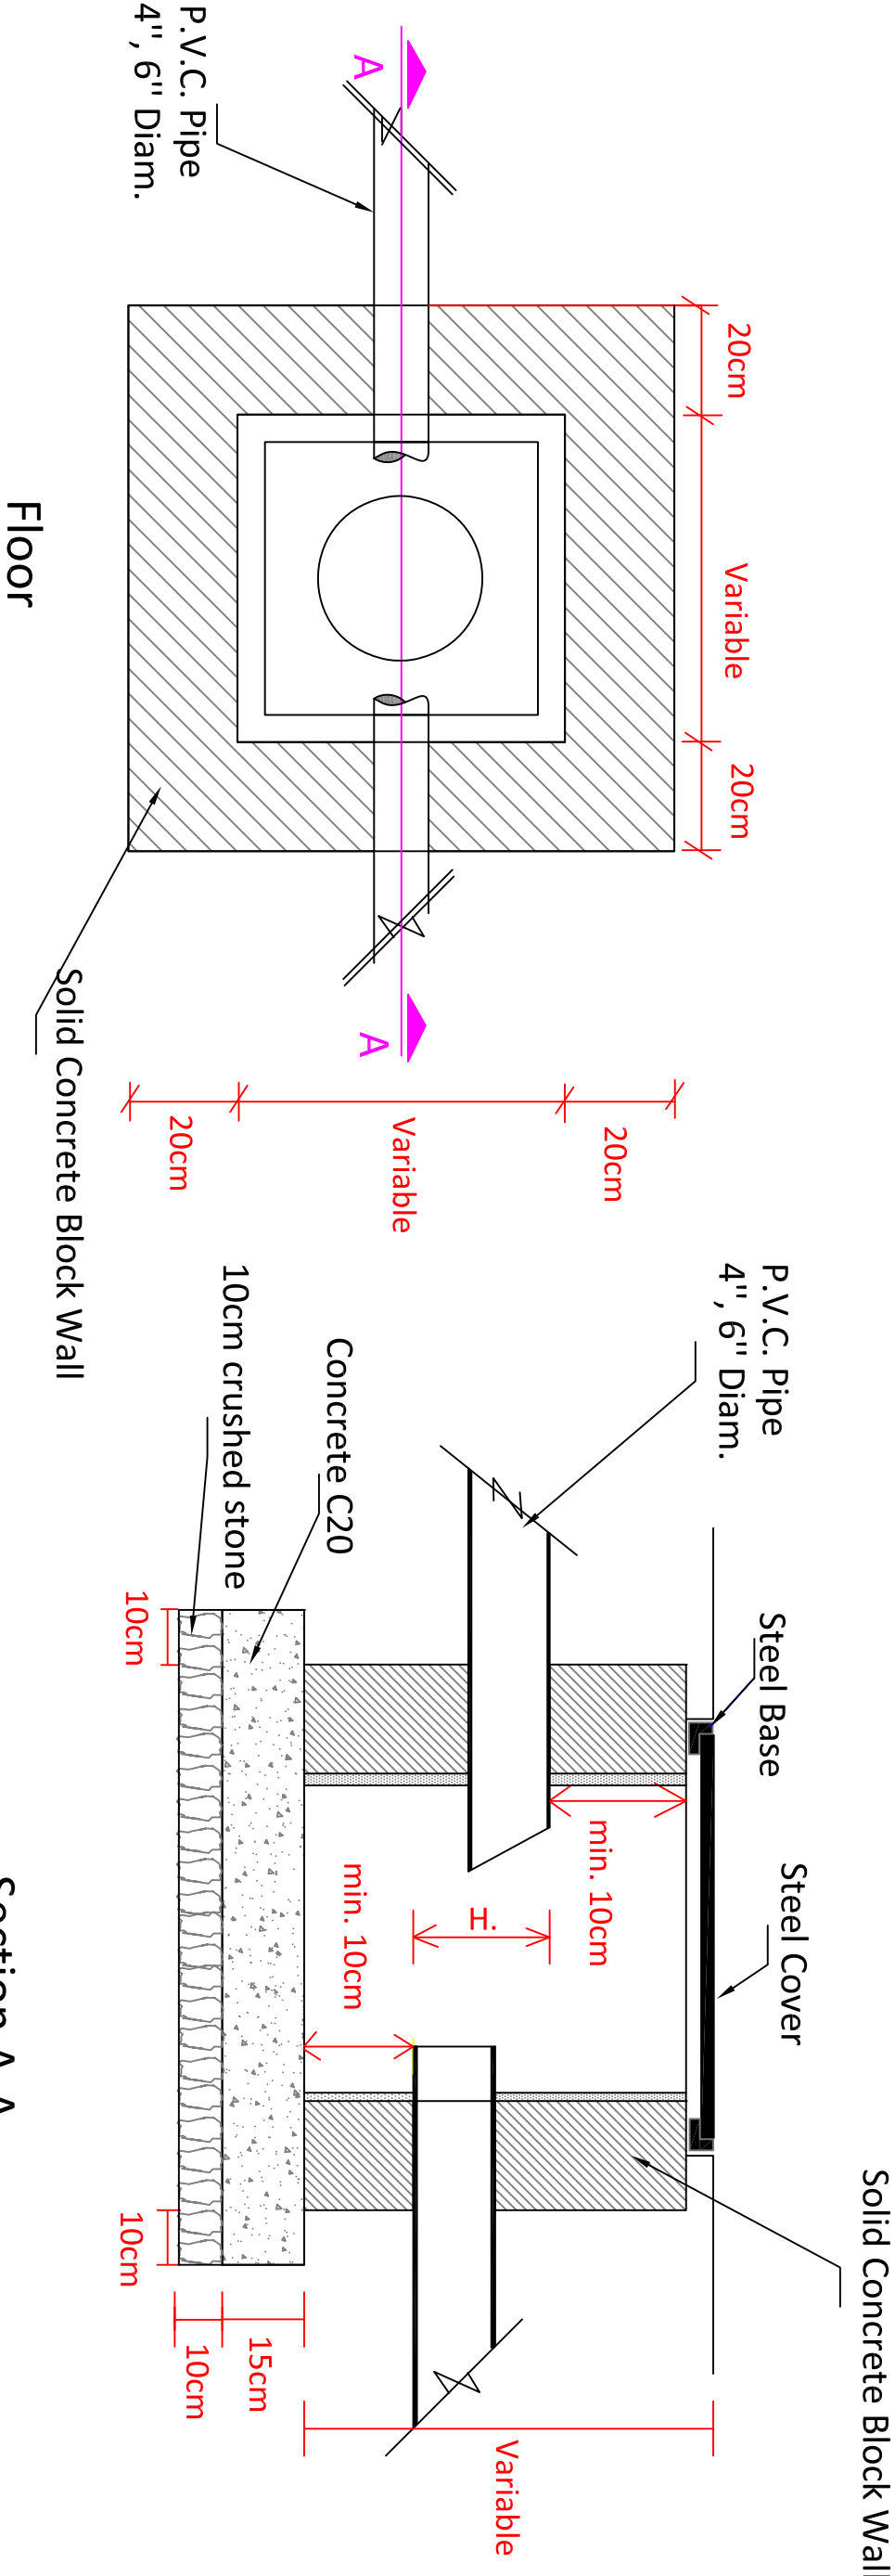

Typical Detail of Manhole
40x40, 60x60, 80x80

Section A-A
Typical Manhole

Typical Drawings for Renovation

Drawn by: Soran Rostam Aziz

Sheet Title:

Typical Detail of Manhole

Scale: NTS

Date:

DWG No.