


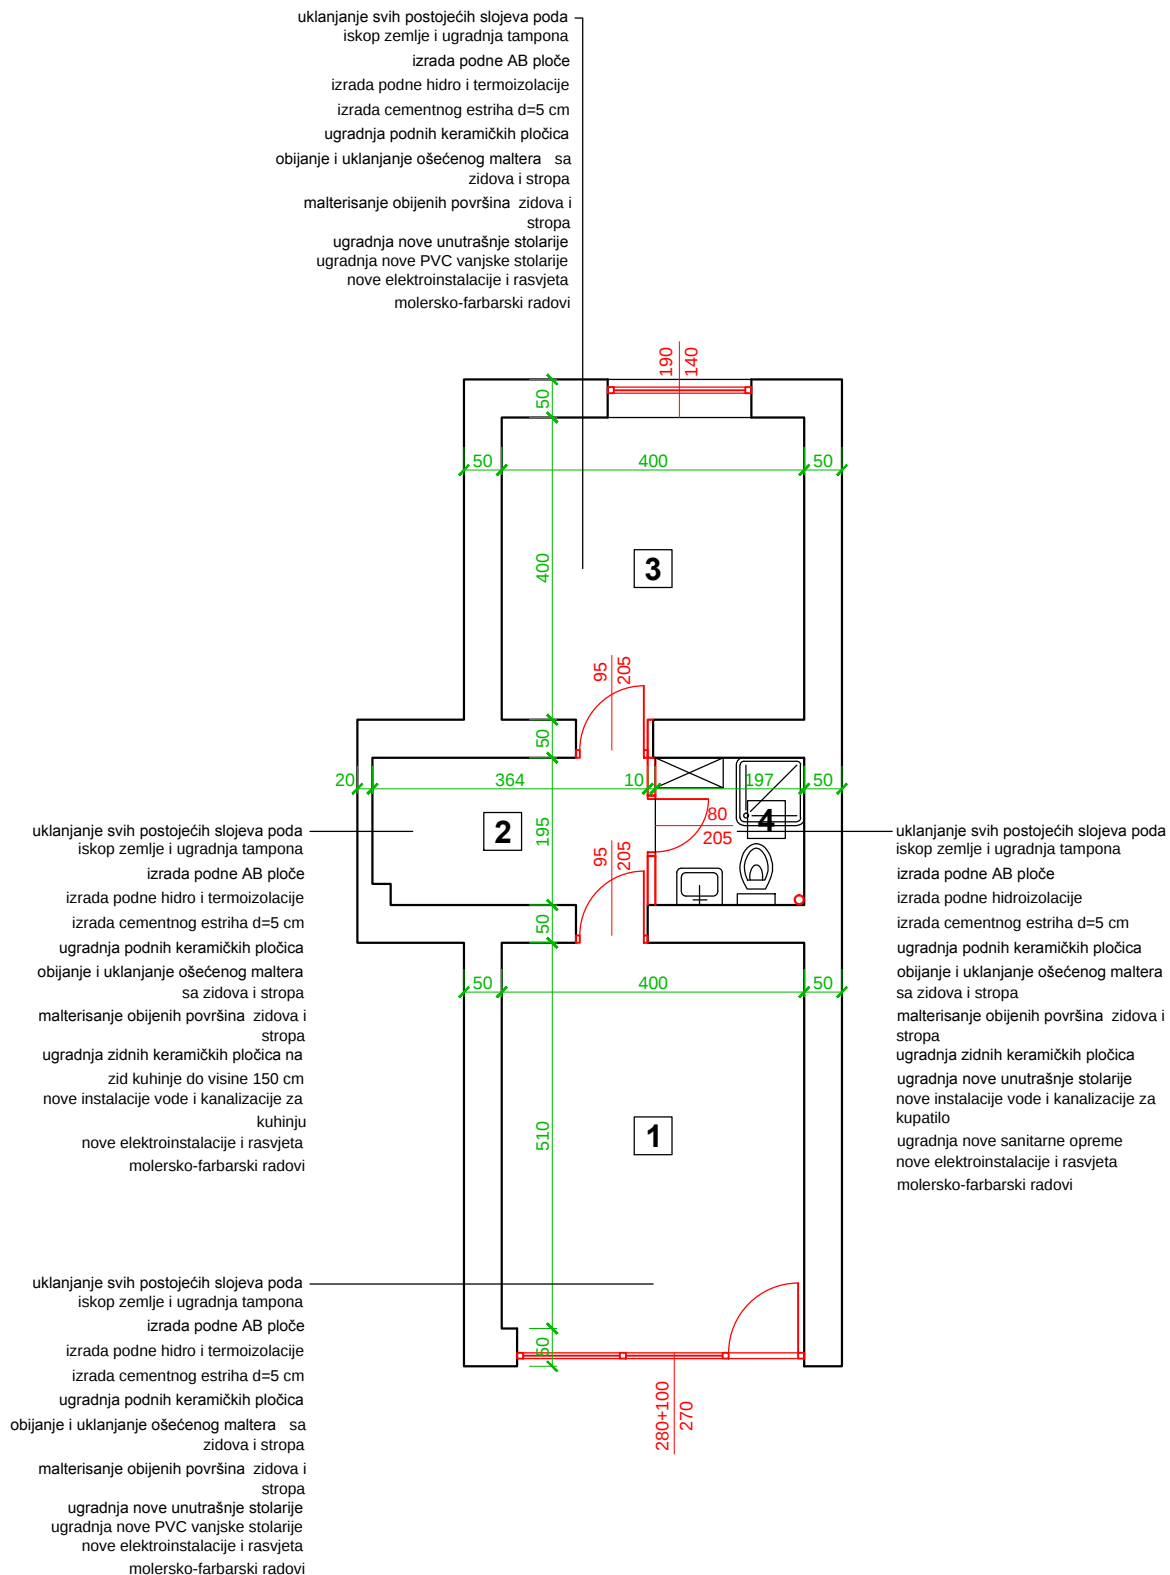

OPĆINA PALE FBIH - PROSTOR U ZGRADI OPĆINE

OSNOVA NOVOPROJEKTOVANOG STANJA

M 1:100

1	KANCELARIJA 1 KERAMIKA O = 18,20 m P = 20,40 m ²	2	MINI KUHINJA KERAMIKA O = 11,18 m P = 7,03 m ²	3	KANCELARIJA 2 KERAMIKA O = 16,00 m P = 16,00 m ²	4	KUPATILO KERAMIKA O = 7,84 m P = 3,84 m ²
----------	--	----------	--	----------	--	----------	---