





DETAIL A: RECEIVING PLATFORM AND VNA TRUCK PICK-UP POINT

SCALE 1:25

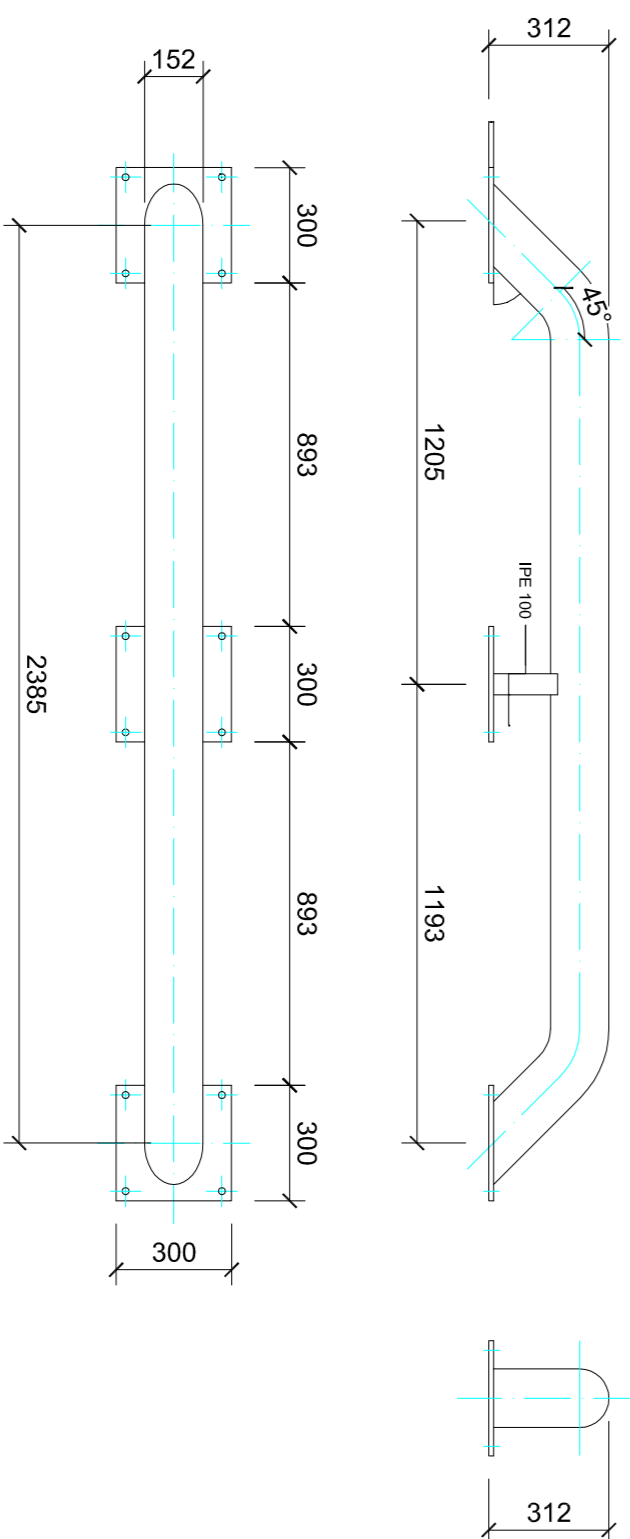

[DETAIL ON TRUCK GUIDES](#)

SCALE 1:20

PROJECT:		MSL PHARMACEUTICAL DISTRIBUTION CENTRE ZAMBIA	
DRAWING TITLE:			
<div>DETAILS ON WAREHOUSE OPS AREAS</div>			
DRAWING NUMBER:	SCALE:	REVISION:	DATE:
MSL 004	AS SHOWN	D	13/06/2015
THIS DRAWING AND ALL INFORMATION THEREIN REMAINS THE PROPERTY OF US SPECIALIST WAREHOUSE CONSULTANT. COPYRIGHT RESERVED.		<div></div>	
<div><p>TEL : +27 (0)83 330 9345 EMAIL: info@uswc.co.za</p></div>			
REV:	BATTERY BAY INCREASED TO SUIT SOLAR BATTERY RACKS	09/11/2016	LFG
A	UPDATED TO ARCHITECT'S LAYOUT MSL 23.07.15. REV 2	28/07/2015	LFG
B	BATTERY AREA DOOR HEIGHTS REVISIED TO 800mm HIGH	23/06/2015	LFG
C	INITIAL DESIGN	13/06/2015	LFG
D	REVISION	13/06/2015	DRAWN