


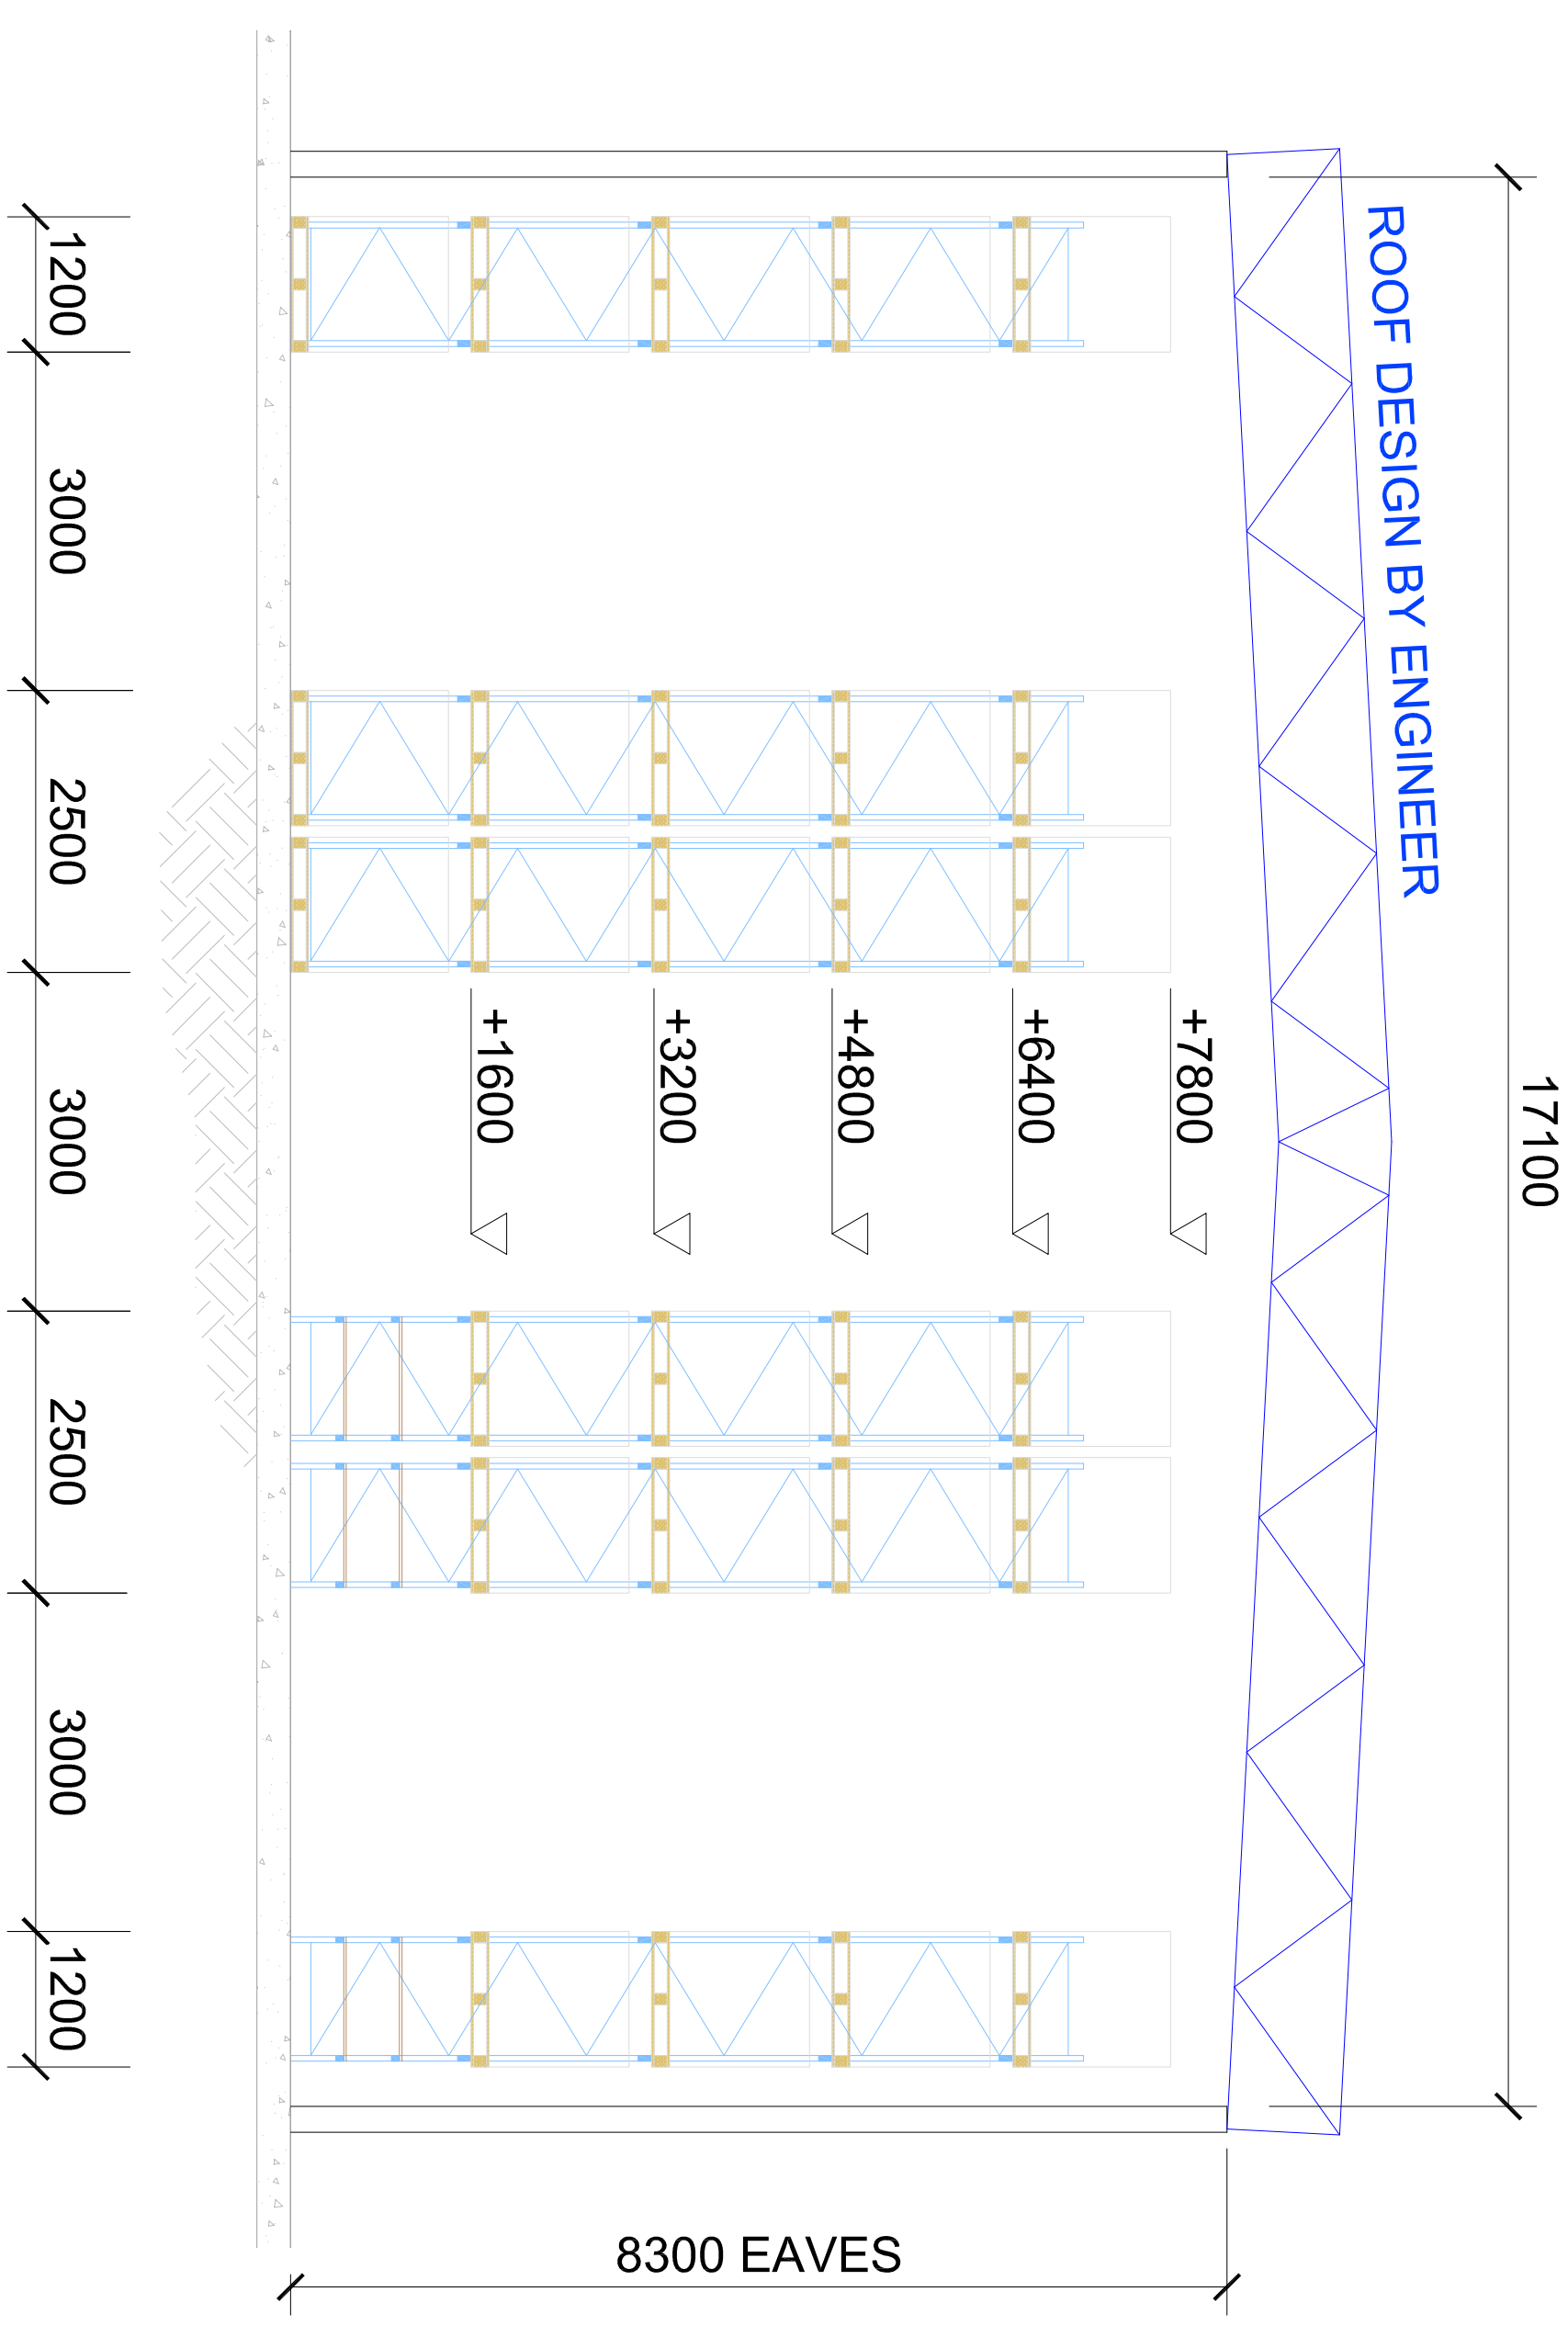

PLAN ON DANGEROUS GOODS STORE

SCALE 1:250

SECTION D-D THROUGH DANGEROUS GOODS STORE

SCALE 1:125

PROJECT:

MSL PHARMACEUTICAL DISTRIBUTION CENTRE ZAMBIA

DRAWING TITLE:

DETAIL ON DANGEROUS GOODS STORE

CLIENT:



DRAWING NUMBER:
MSL 010

SCALE
NTS

REVISION:
A

DATE: MAR 2017

**THIS DRAWING AND ALL INFORMATION THEREIN
REMAINS THE PROPERTY OF LG SPECIALIST
WAREHOUSE CONSULTANT. COPYRIGHT RESERVED.**



TEL: +27 (0)82 350 9345
EMAIL: les@ontega.co.za

REV:	REVISION DESCRIPTION
A	INITIAL DESIGN

17/10/2015	DATE:
------------	-------

LEGG
DRAWN