



notes


1. All dimensions are in millimetres unless otherwise stated
2. Figured dimensions are to be taken in preference to scaling
3. Any errors, ambiguities or queries relating to this drawing are to be referred to the architect for clarifications before commencing work.
4. This drawing is to be read in conjunction with all other relevant drawings.

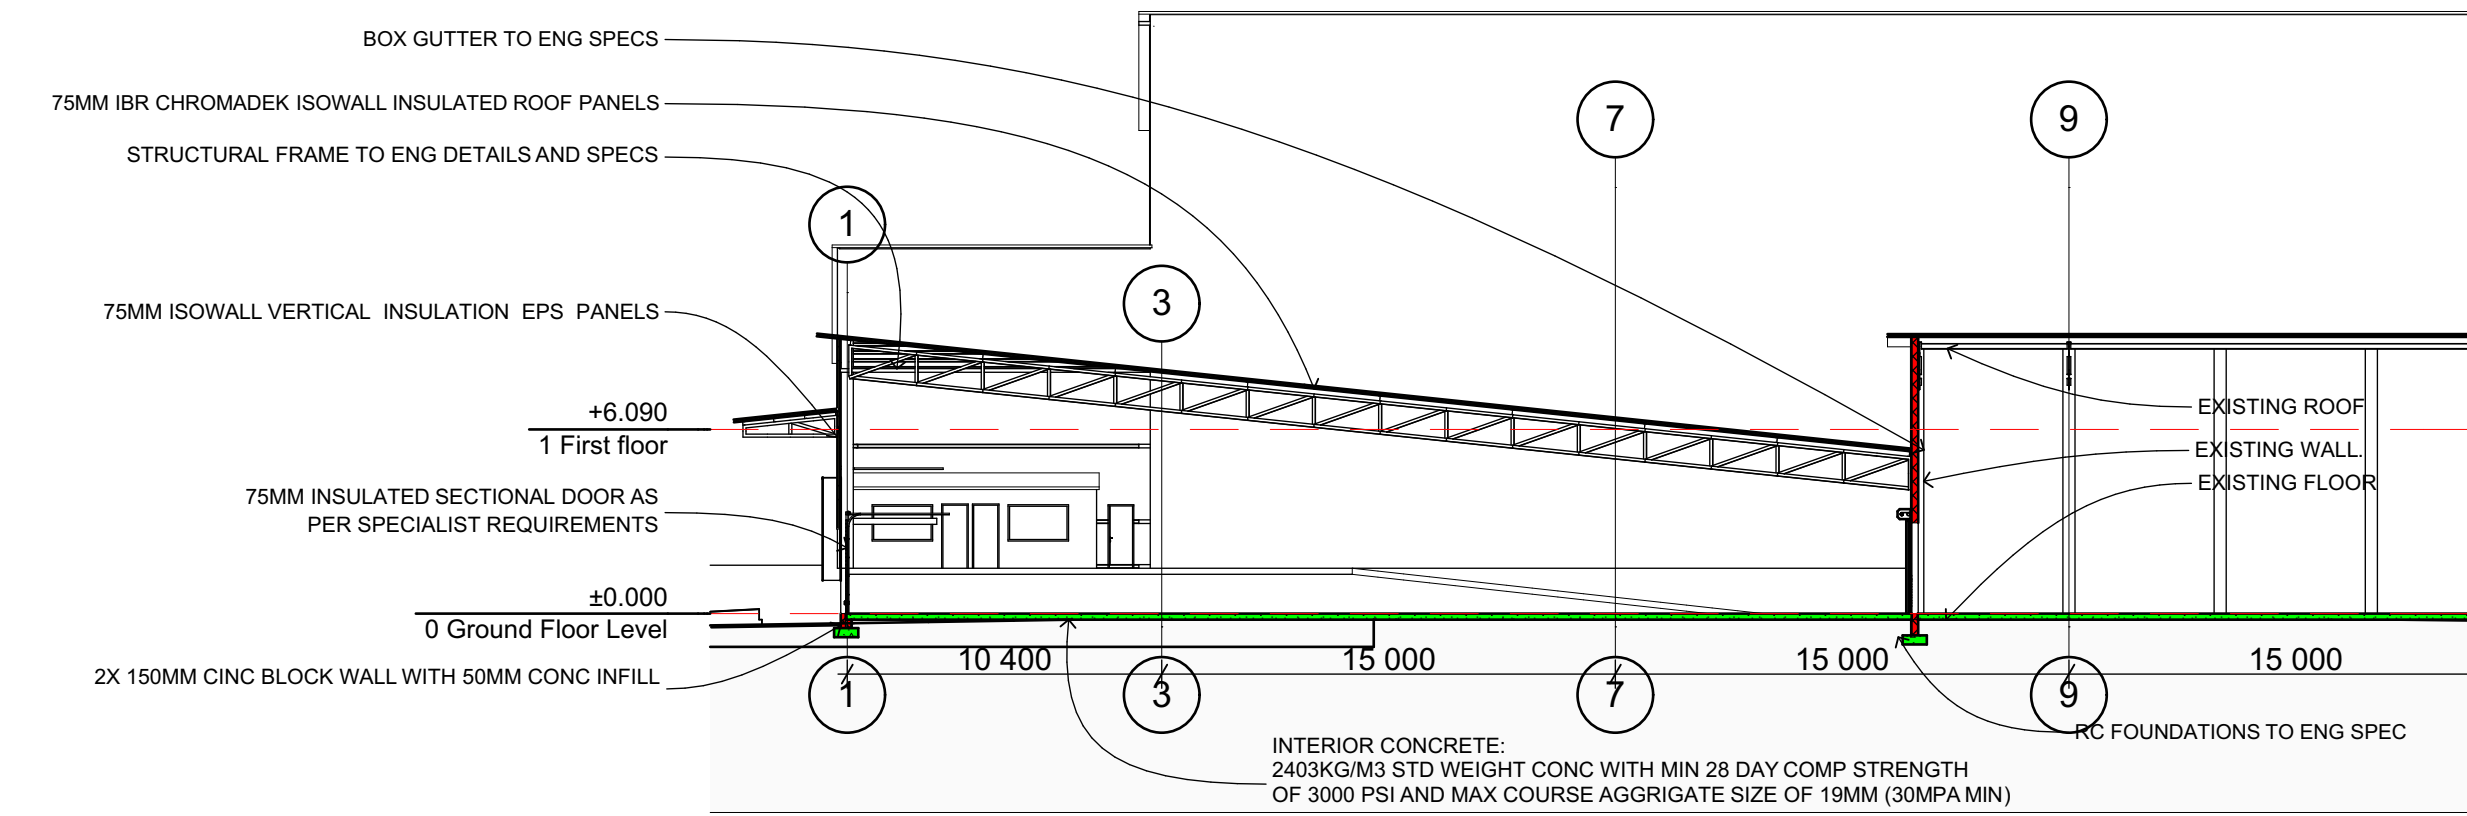


601 Building Section 1:250

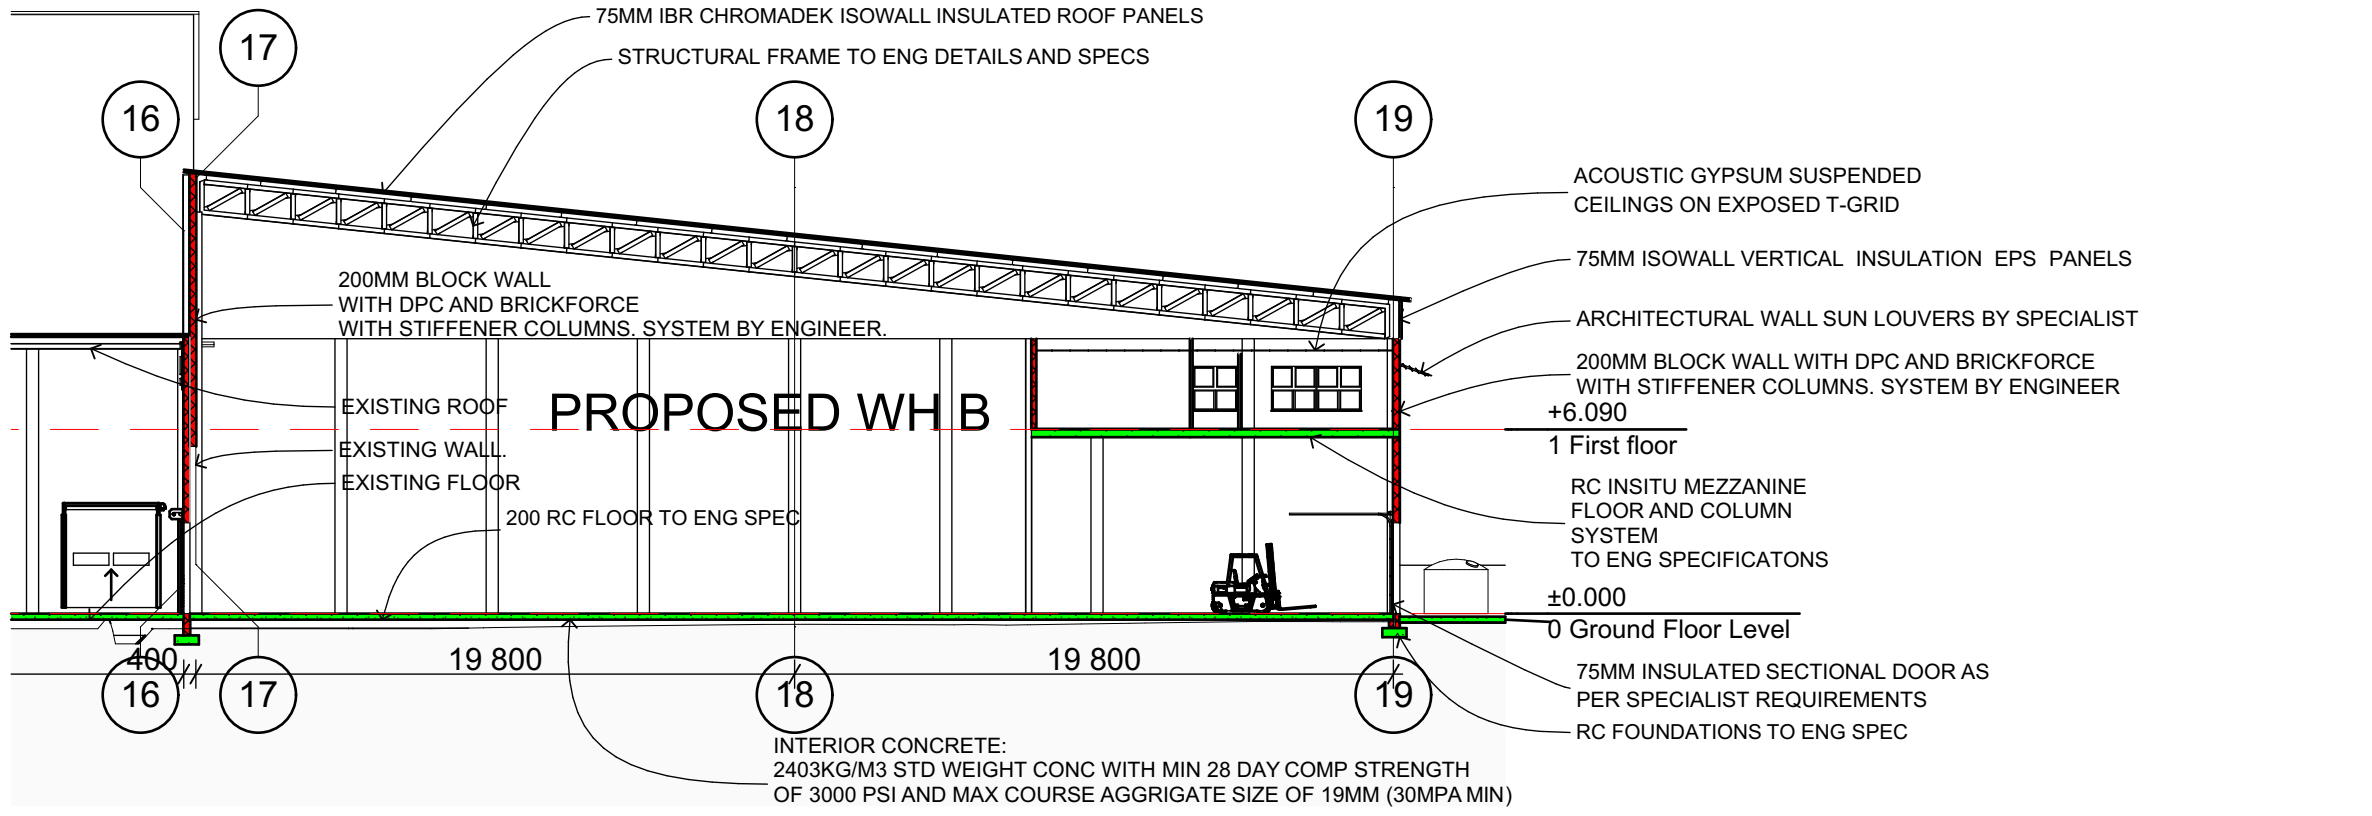


601 Building Section 1:250

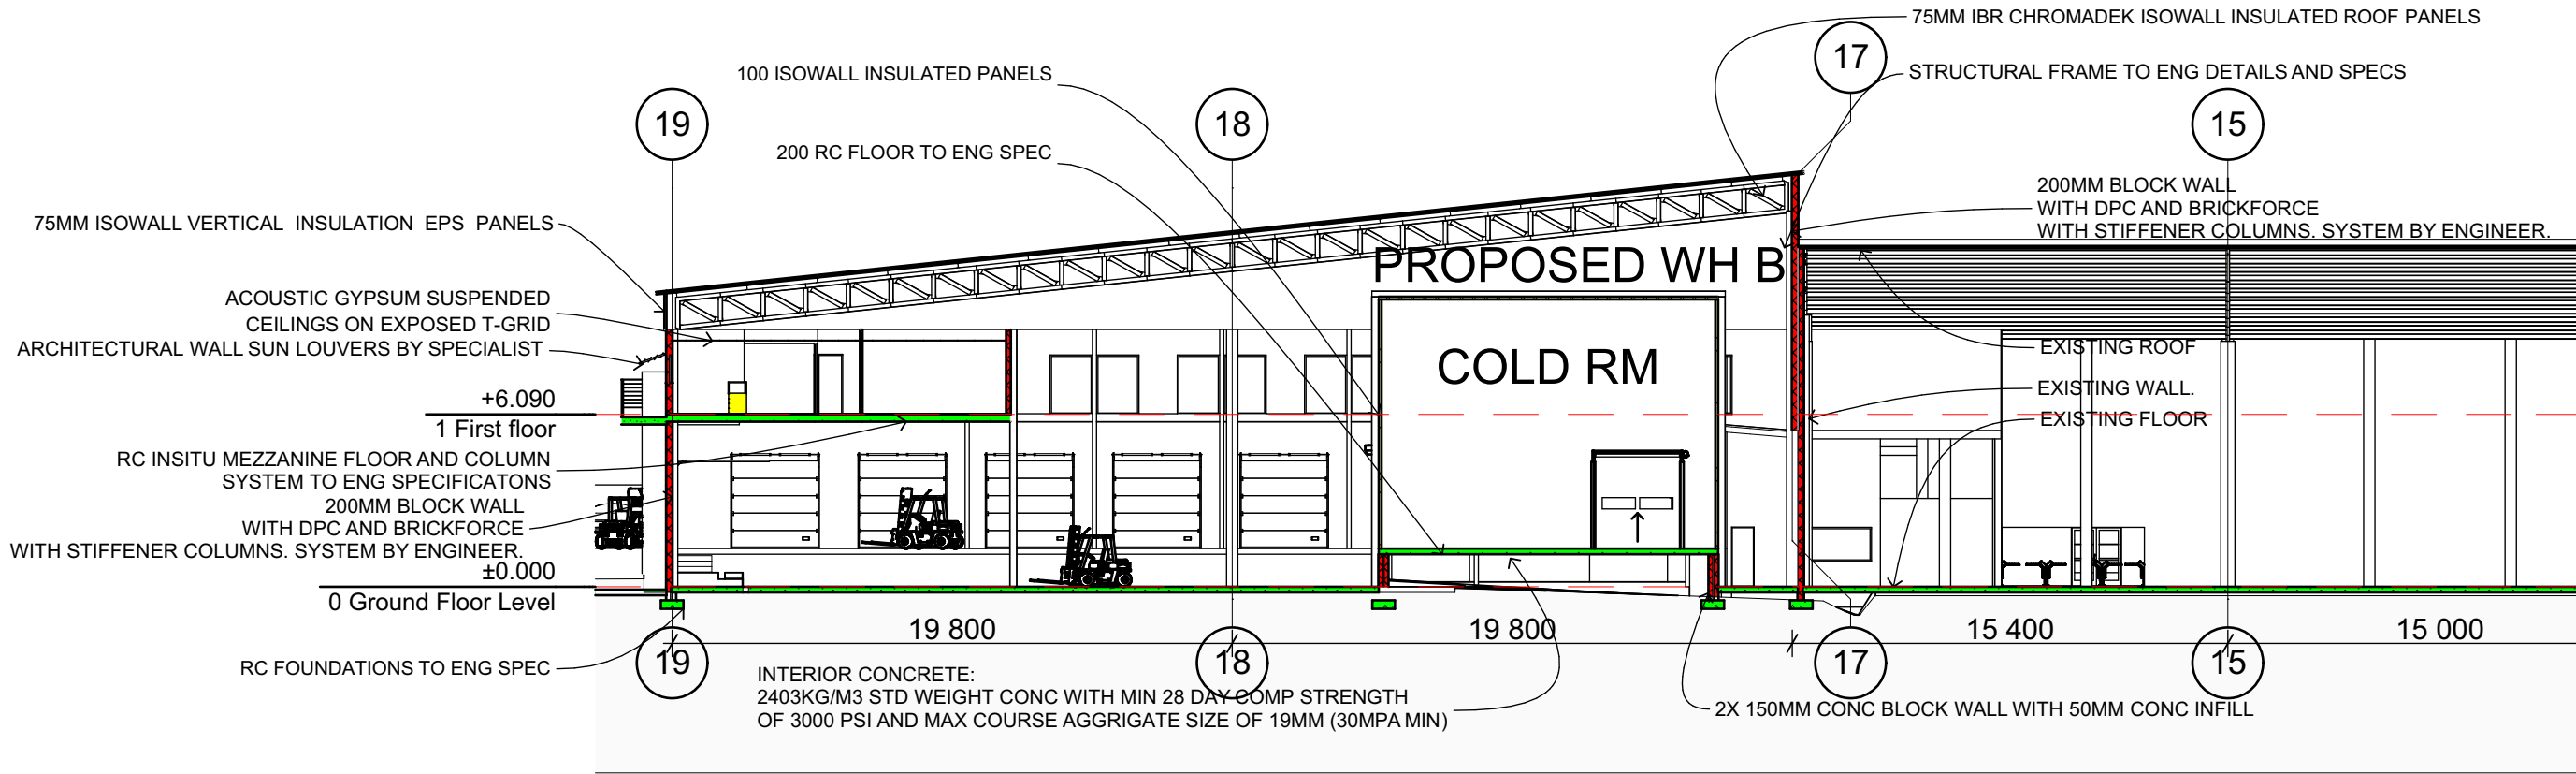


602 Building Section 1:250

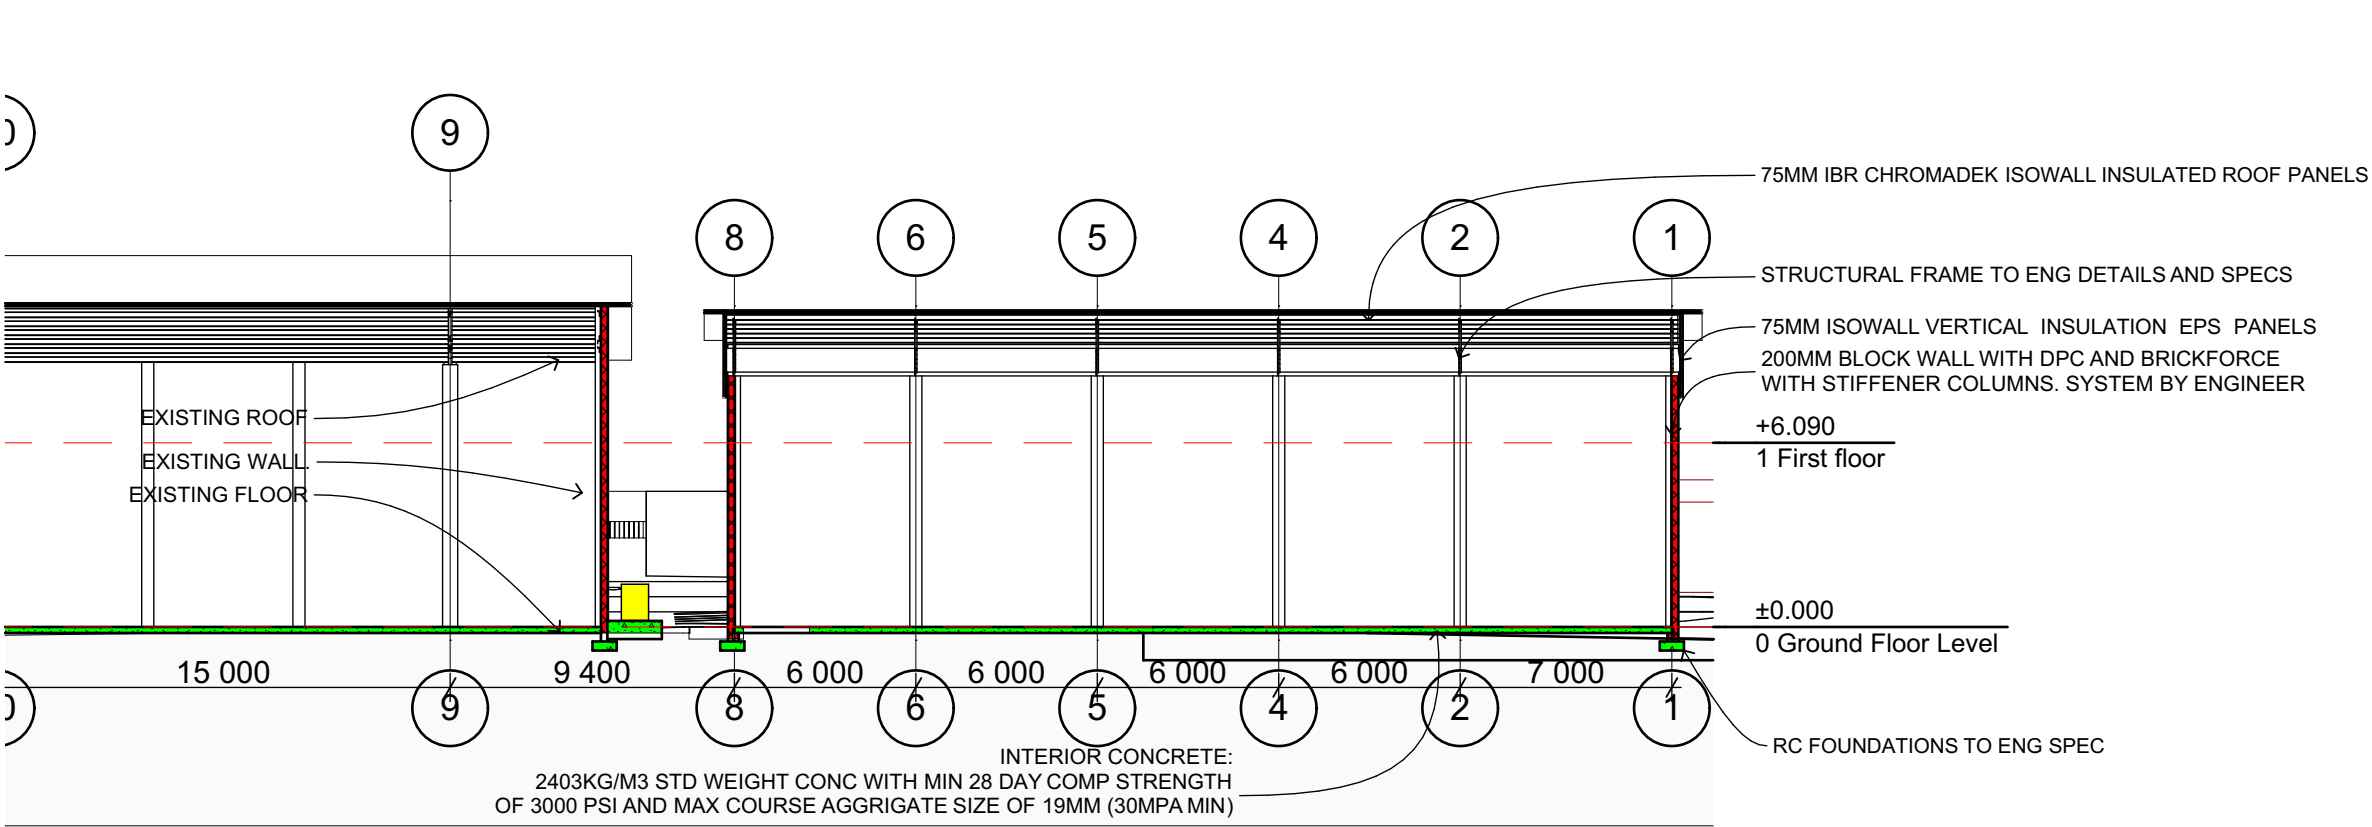

602 Building Section 1:250

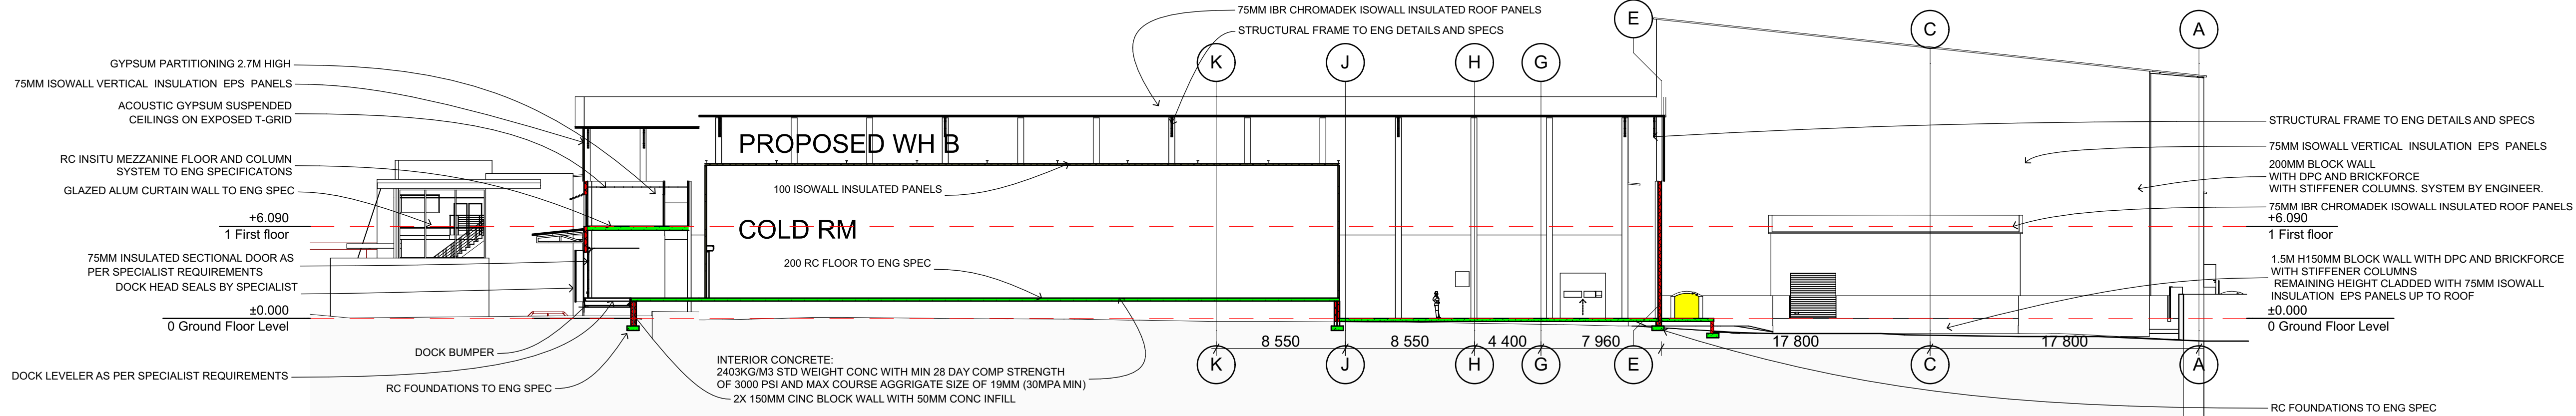

603 Building Section 1:250

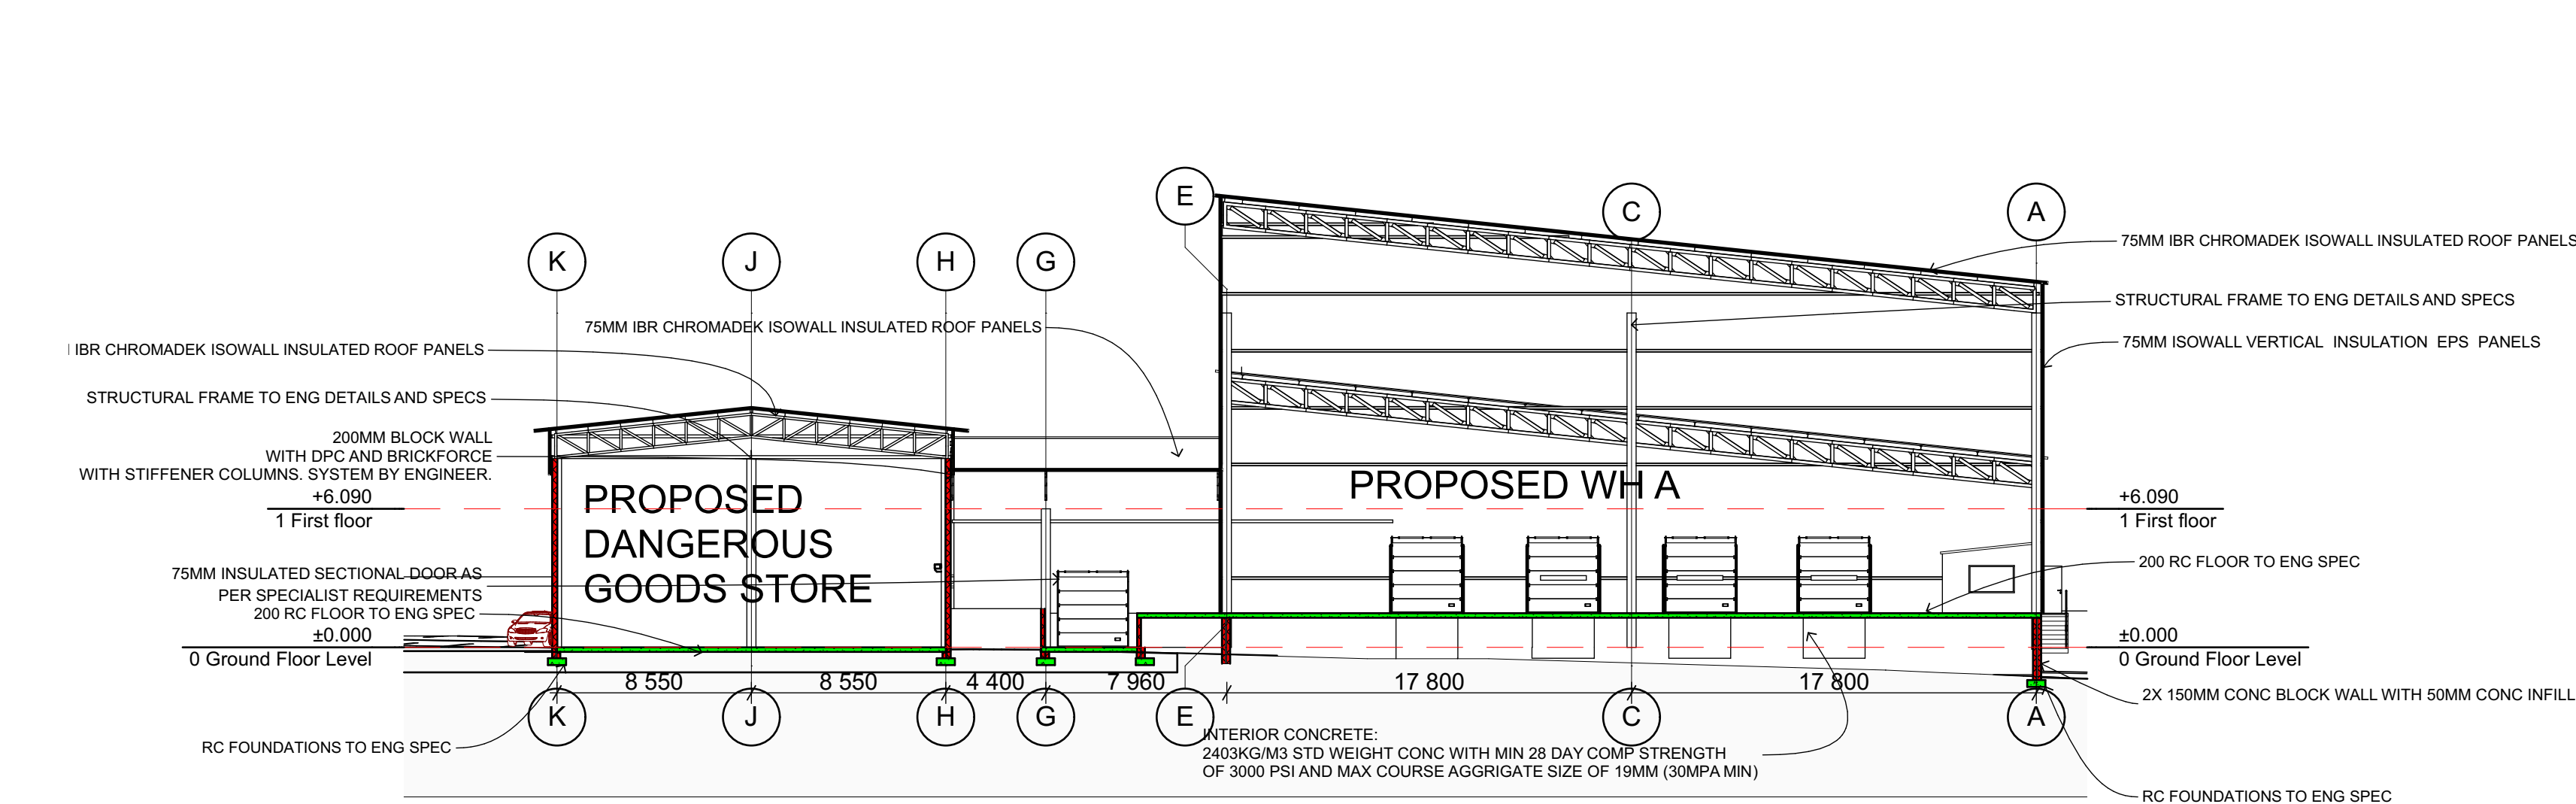

604 Building Section 1:250

No.	Revision	Date
-----	----------	------

CLIENT:
MINISTRY OF HEALTH

MEDICAL STORES

UNDP

JOB TITLE:

**MSL PHARMACEUTICAL
DISTRIBUTION CENTER**

DISCRIPTION:

**CONSULTANCY SERVICES TO
DEVELOP A NEW MASTER PLAN**

DRAWING TITLE
SECTIONS 1

Scale: As Indicated

Date: 2015-08-15 Dwg No.: MWT-10

Drawn: JM Checked By:

Rev: