


notes


1. All dimensions are in millimetres unless otherwise stated
2. Figured dimensions are to be taken in preference to scaling
3. Any errors, ambiguities or queries relating to this drawing are to be referred to the architect for clarifications before commencing work.
4. This drawing is to be read in conjunction with all other relevant drawings.

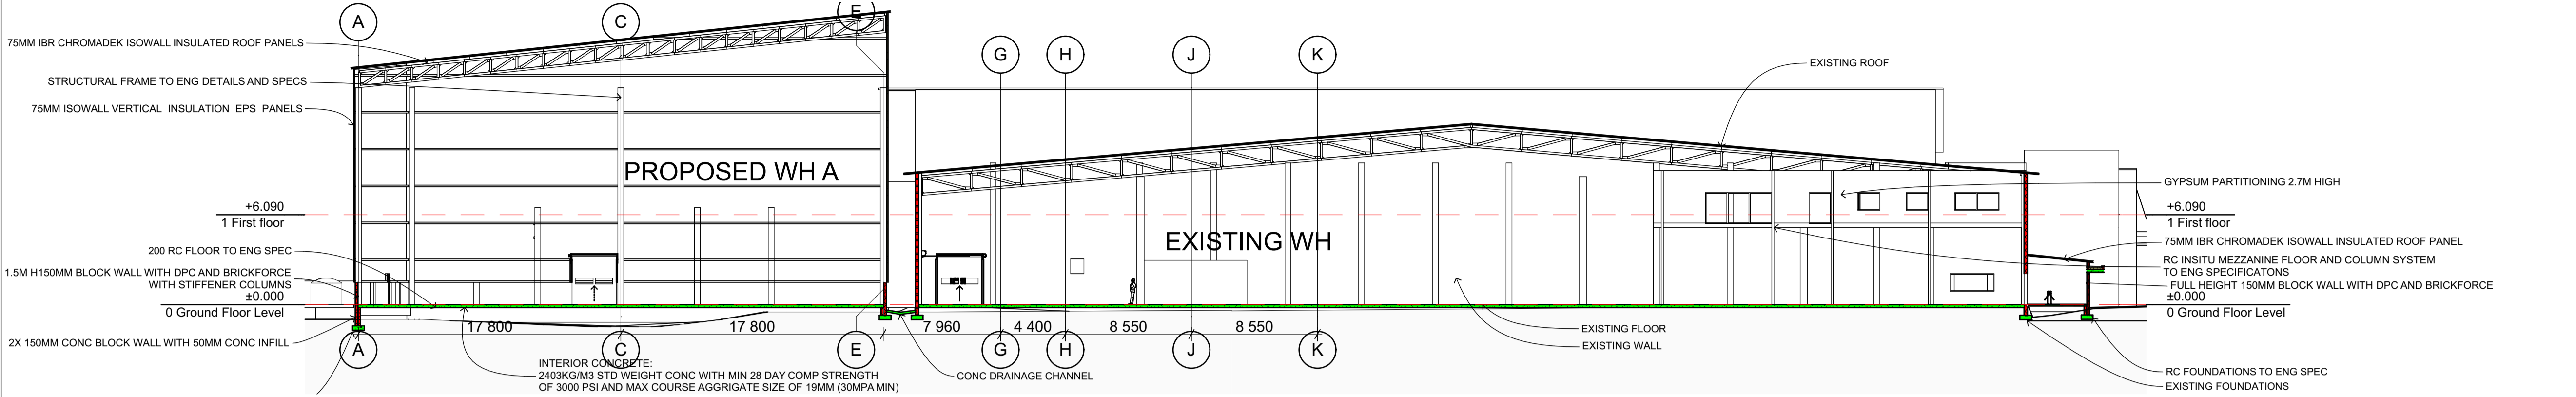

605

Building Section

1:250

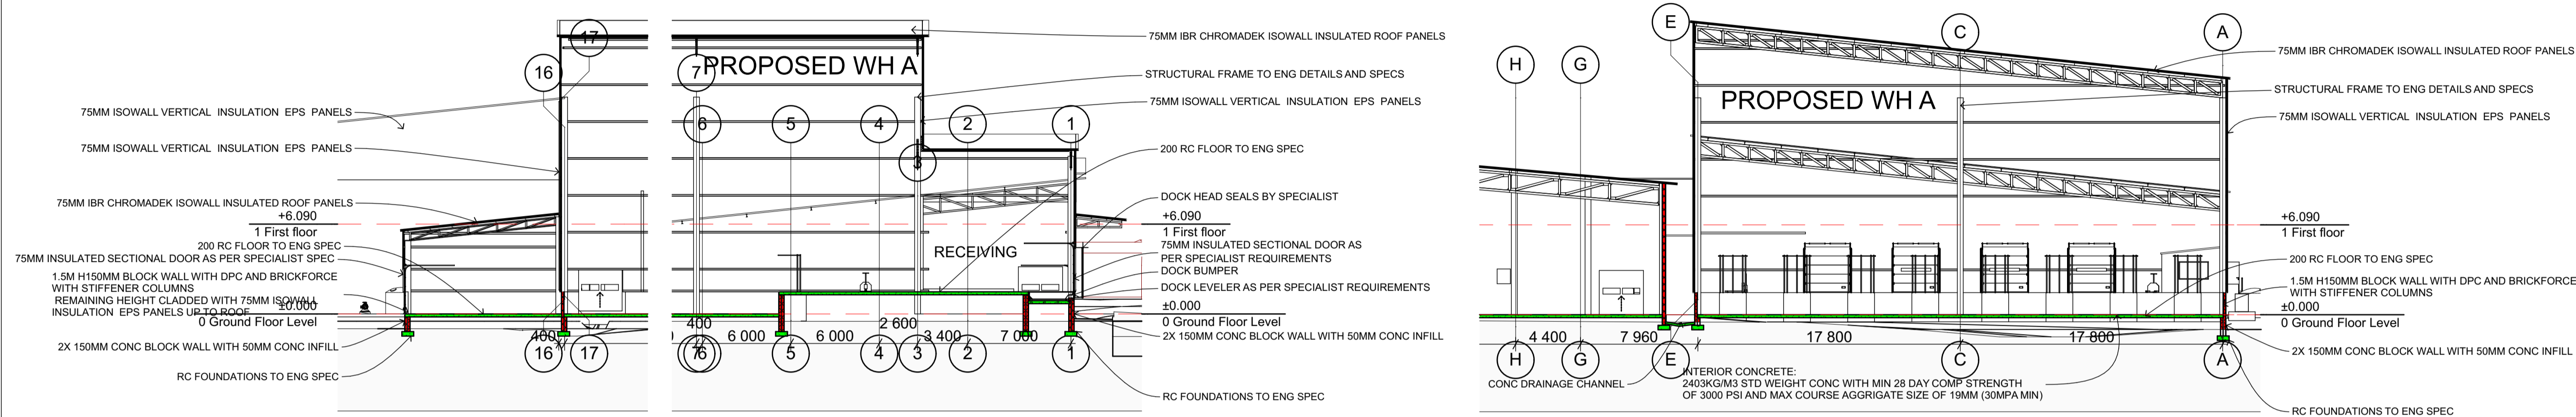

606

Building Section

1:250

606


Building Section

1:250

610

Building Section


1:250

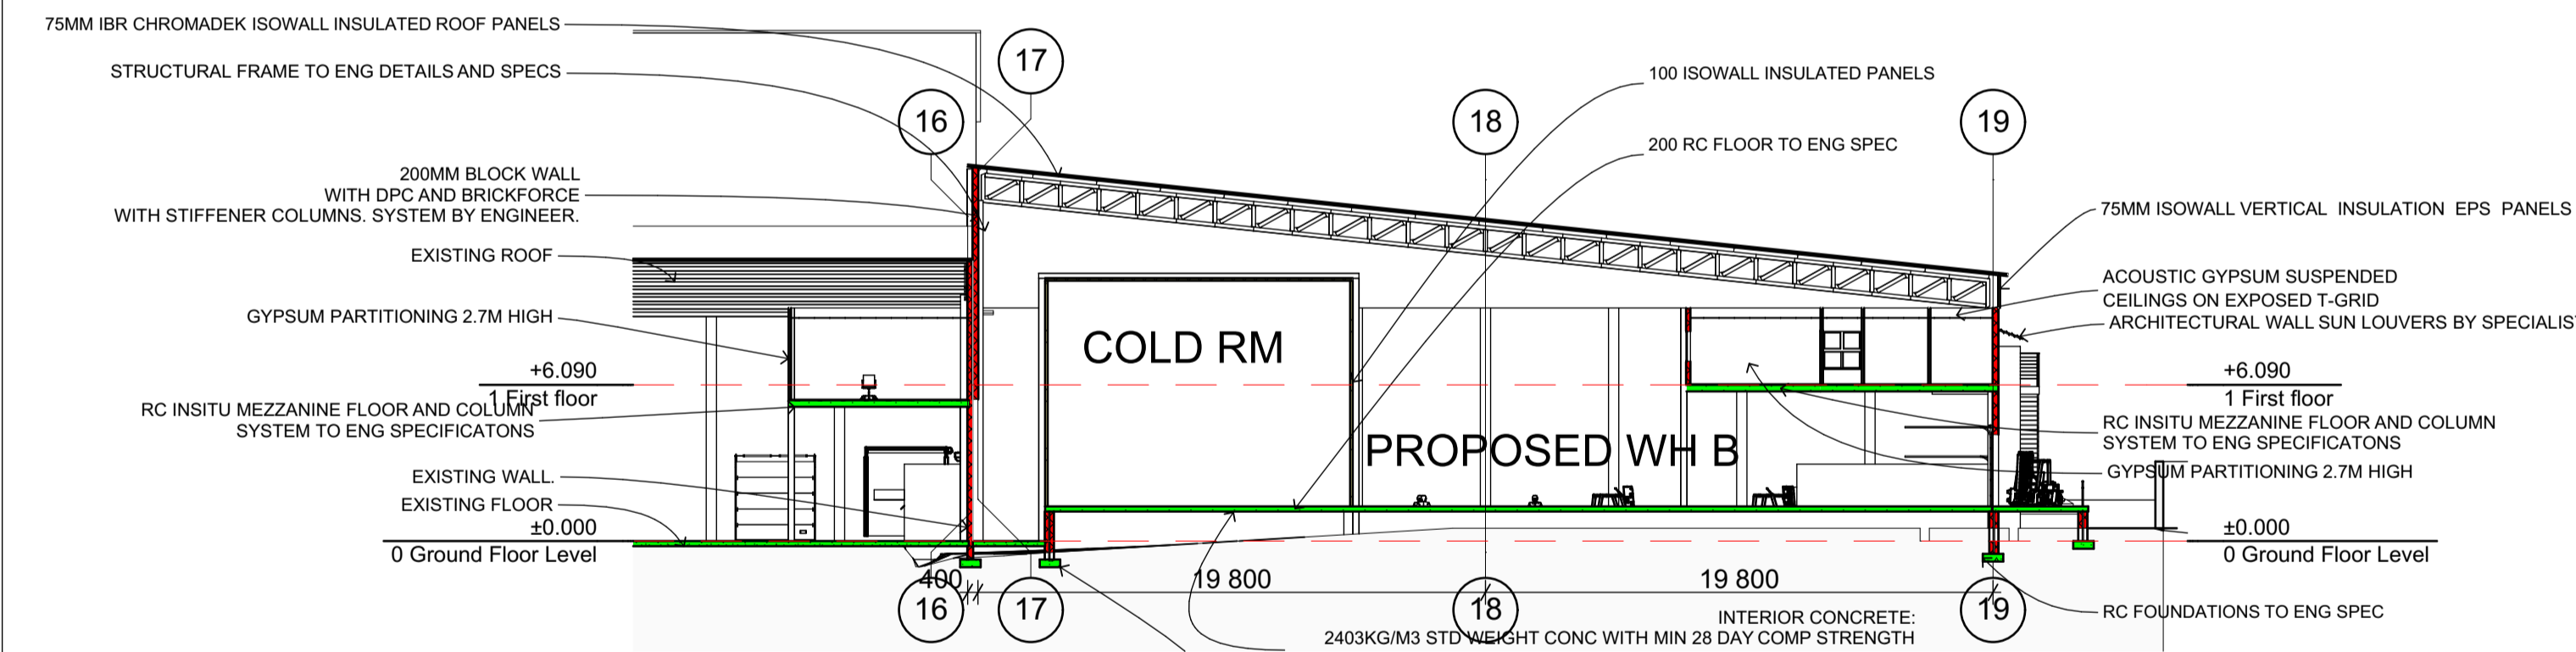

608

Building Section

1:250

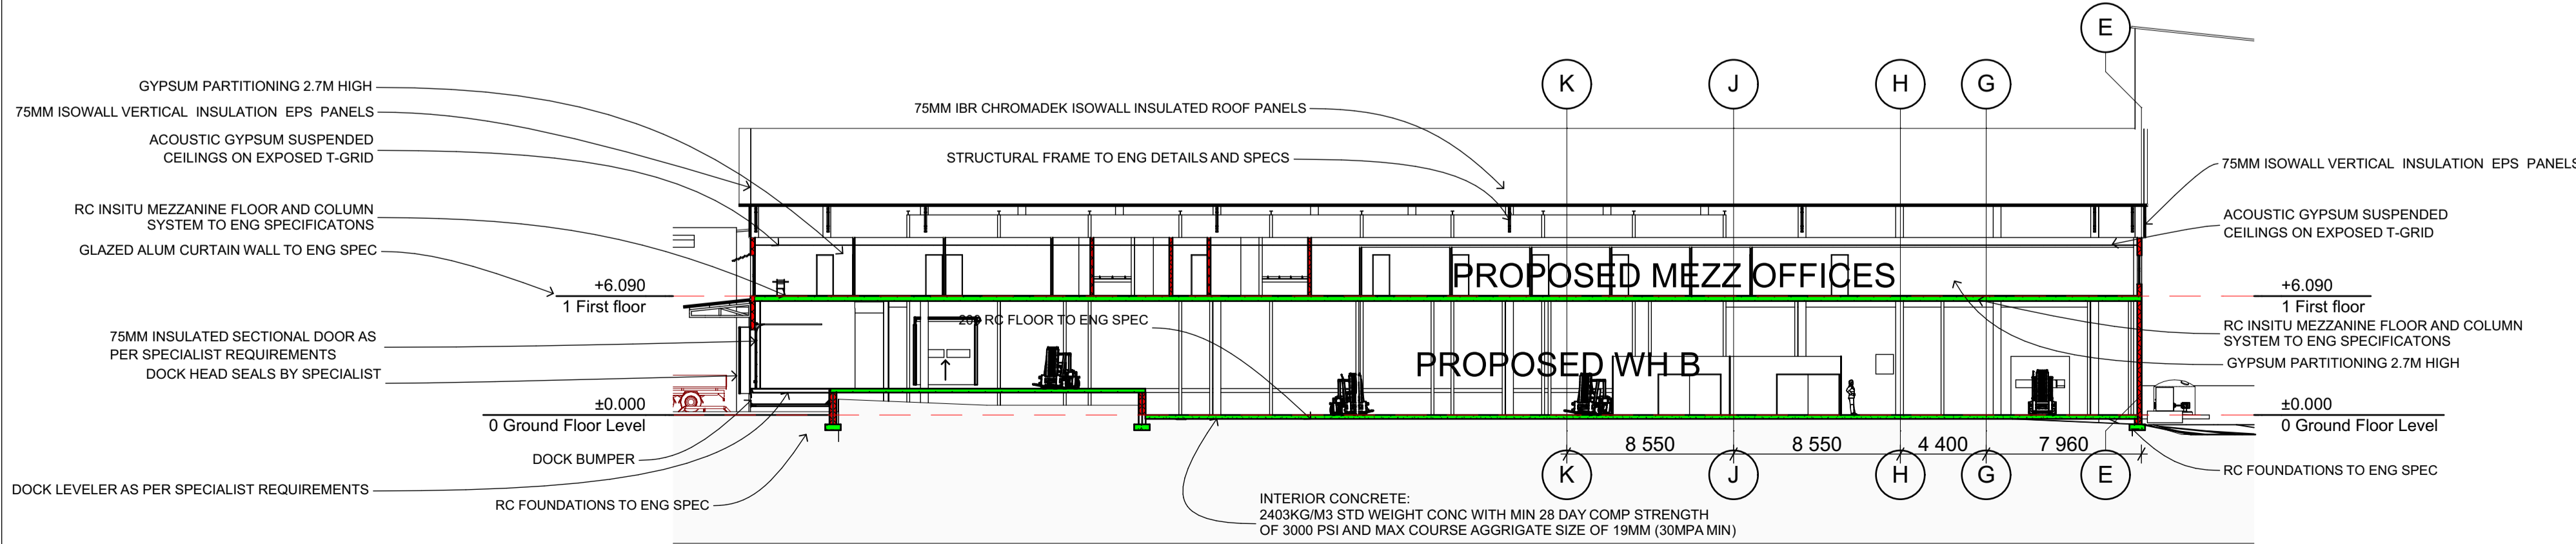

609

Building Section

1:250

No.	Revision	Date
-----	----------	------

CLIENT:
MINISTRY OF HEALTH

MEDICAL STORES

UNDP

JOB TITLE:

MSL PHARMACEUTICAL
DISTRIBUTION CENTER

DISCRIPTION:

CONSULTANCY SERVICES TO
DEVELOP A NEW MASTER PLAN

DRAWING TITLE
SECTIONS 2

Scale: As Indicated

Date: 2015-08-15	Dwg No.: MWT-11
------------------	-----------------

Drawn: JM	Checked By:
-----------	-------------

Rev:
