


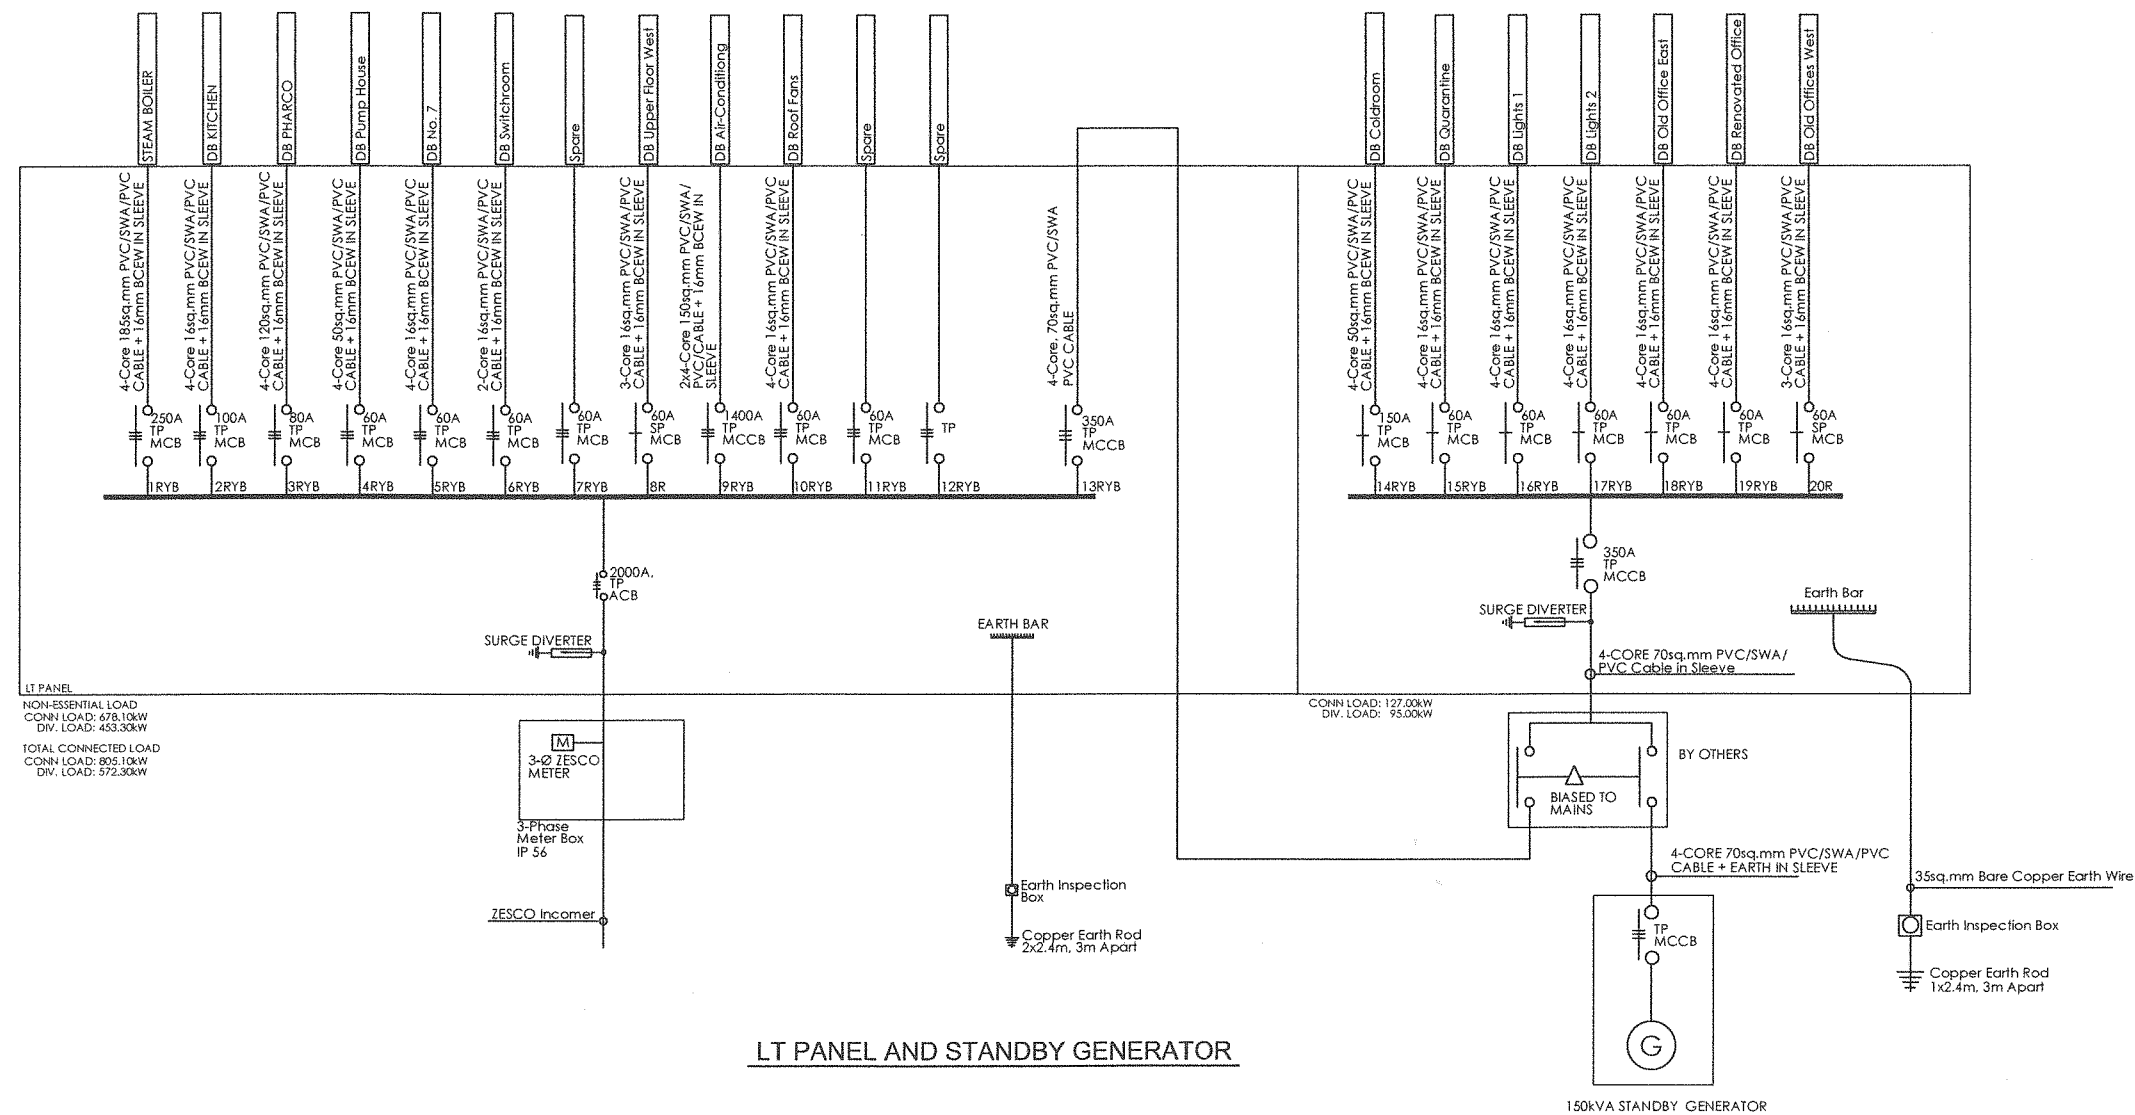

LT PANEL AND STANDBY GENERATOR

- ## NOTES
1. THIS DRAWING HAS BEEN REPRODUCED AS PER EXISTING LT PANEL AT MEDICAL STORES
 2. DO NOT SCALE FROM THE DRAWING.
THE CONTRACTOR IS TO CHECK AND CONFIRM ALL DIMENSIONS INCLUDING LEVELS AND GRADIENTS WITH THE SERVICES ENGINEERS
 3. ANY QUERIES AND/OR DISCREPANCIES MUST BE REFERRED TO THE SERVICES ENGINEERS BEFORE MATERIALS ARE ORDERED AND BEFORE EXECUTION OF WORK.
 4. ALL RIGHTS RESERVED. NO PART OF THIS DESIGN SHALL BE REPRODUCED USED ELSEWHERE AND/OR IN ANY WAY WITHOUT PRIOR WRITTEN PERMISSION FROM THE SERVICES ENGINEERS
 5. A DETAILED SURVEY TO BE CARRIED OUT AND AMEND THE DRAWING IF THERE HAVE BEEN CHANGES FROM THE TIME OF COMMISSIONING TO WHAT IS PRESENTLY EXISTING

[illegible]

Electrical Engineer

Josam Daka, MIET (UK), MIEEE (USA), MEIZ, R.ERB
email: d_josam@yahoo.com
Cell: 0977833558

Job Title: ELECTRICAL SERVICES ALTERATIONS
AND ADDITIONS
FOR MEDICAL STORES, LUSAKA

Drawing Title:

EXISTING LT PANEL

Job No. JD/2015/51		Drawing No. JD/2015/51/E01	
Date: July, 2015	Scale: NTS	Rev: 00	
Checked: J. Doka	Designed: J. Doka	Approved:	