


KEY PLAN


THIS DRAWING IS A COPYRIGHT. DO NOT SCALE FROM THE DRAWING. THE CONTRACTOR AND HIS SUB-CONTRACTORS ARE TO VERIFY ALL DIMENSIONS ON SITE BEFORE MAKING SHOP DRAWINGS OR COMMENCING MANUFACTURE.

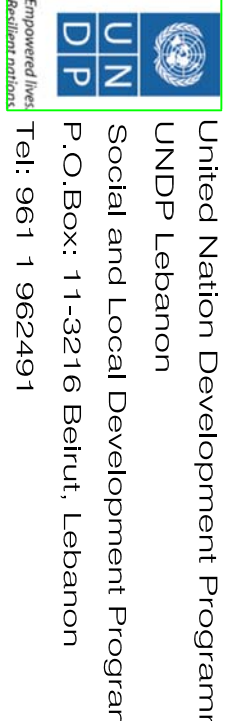

PROGRAMME:


LIVE LEBANON

PROJECT NAME:

 

KEY PLAN

THIS DRAWING IS A COPYRIGHT. DO NOT SCALE FROM THE DRAWING. THE CONTRACTOR AND HIS SUB-CONTRACTORS ARE TO VERIFY ALL DIMENSIONS ON SITE BEFORE MAKING SHOP DRAWINGS OR COMMENCING MANUFACTURE.



United Nation Development Programme
UNDP Lebanon
Social and Local Development Programme
P.O.Box: 11-3216 Beirut, Lebanon
Tel: 961 1 962491

PROGRAMME:


LIVE LEBANON

PROJECT NAME:

DOUMA OLD SOUK

LEGEND:

NOTES:

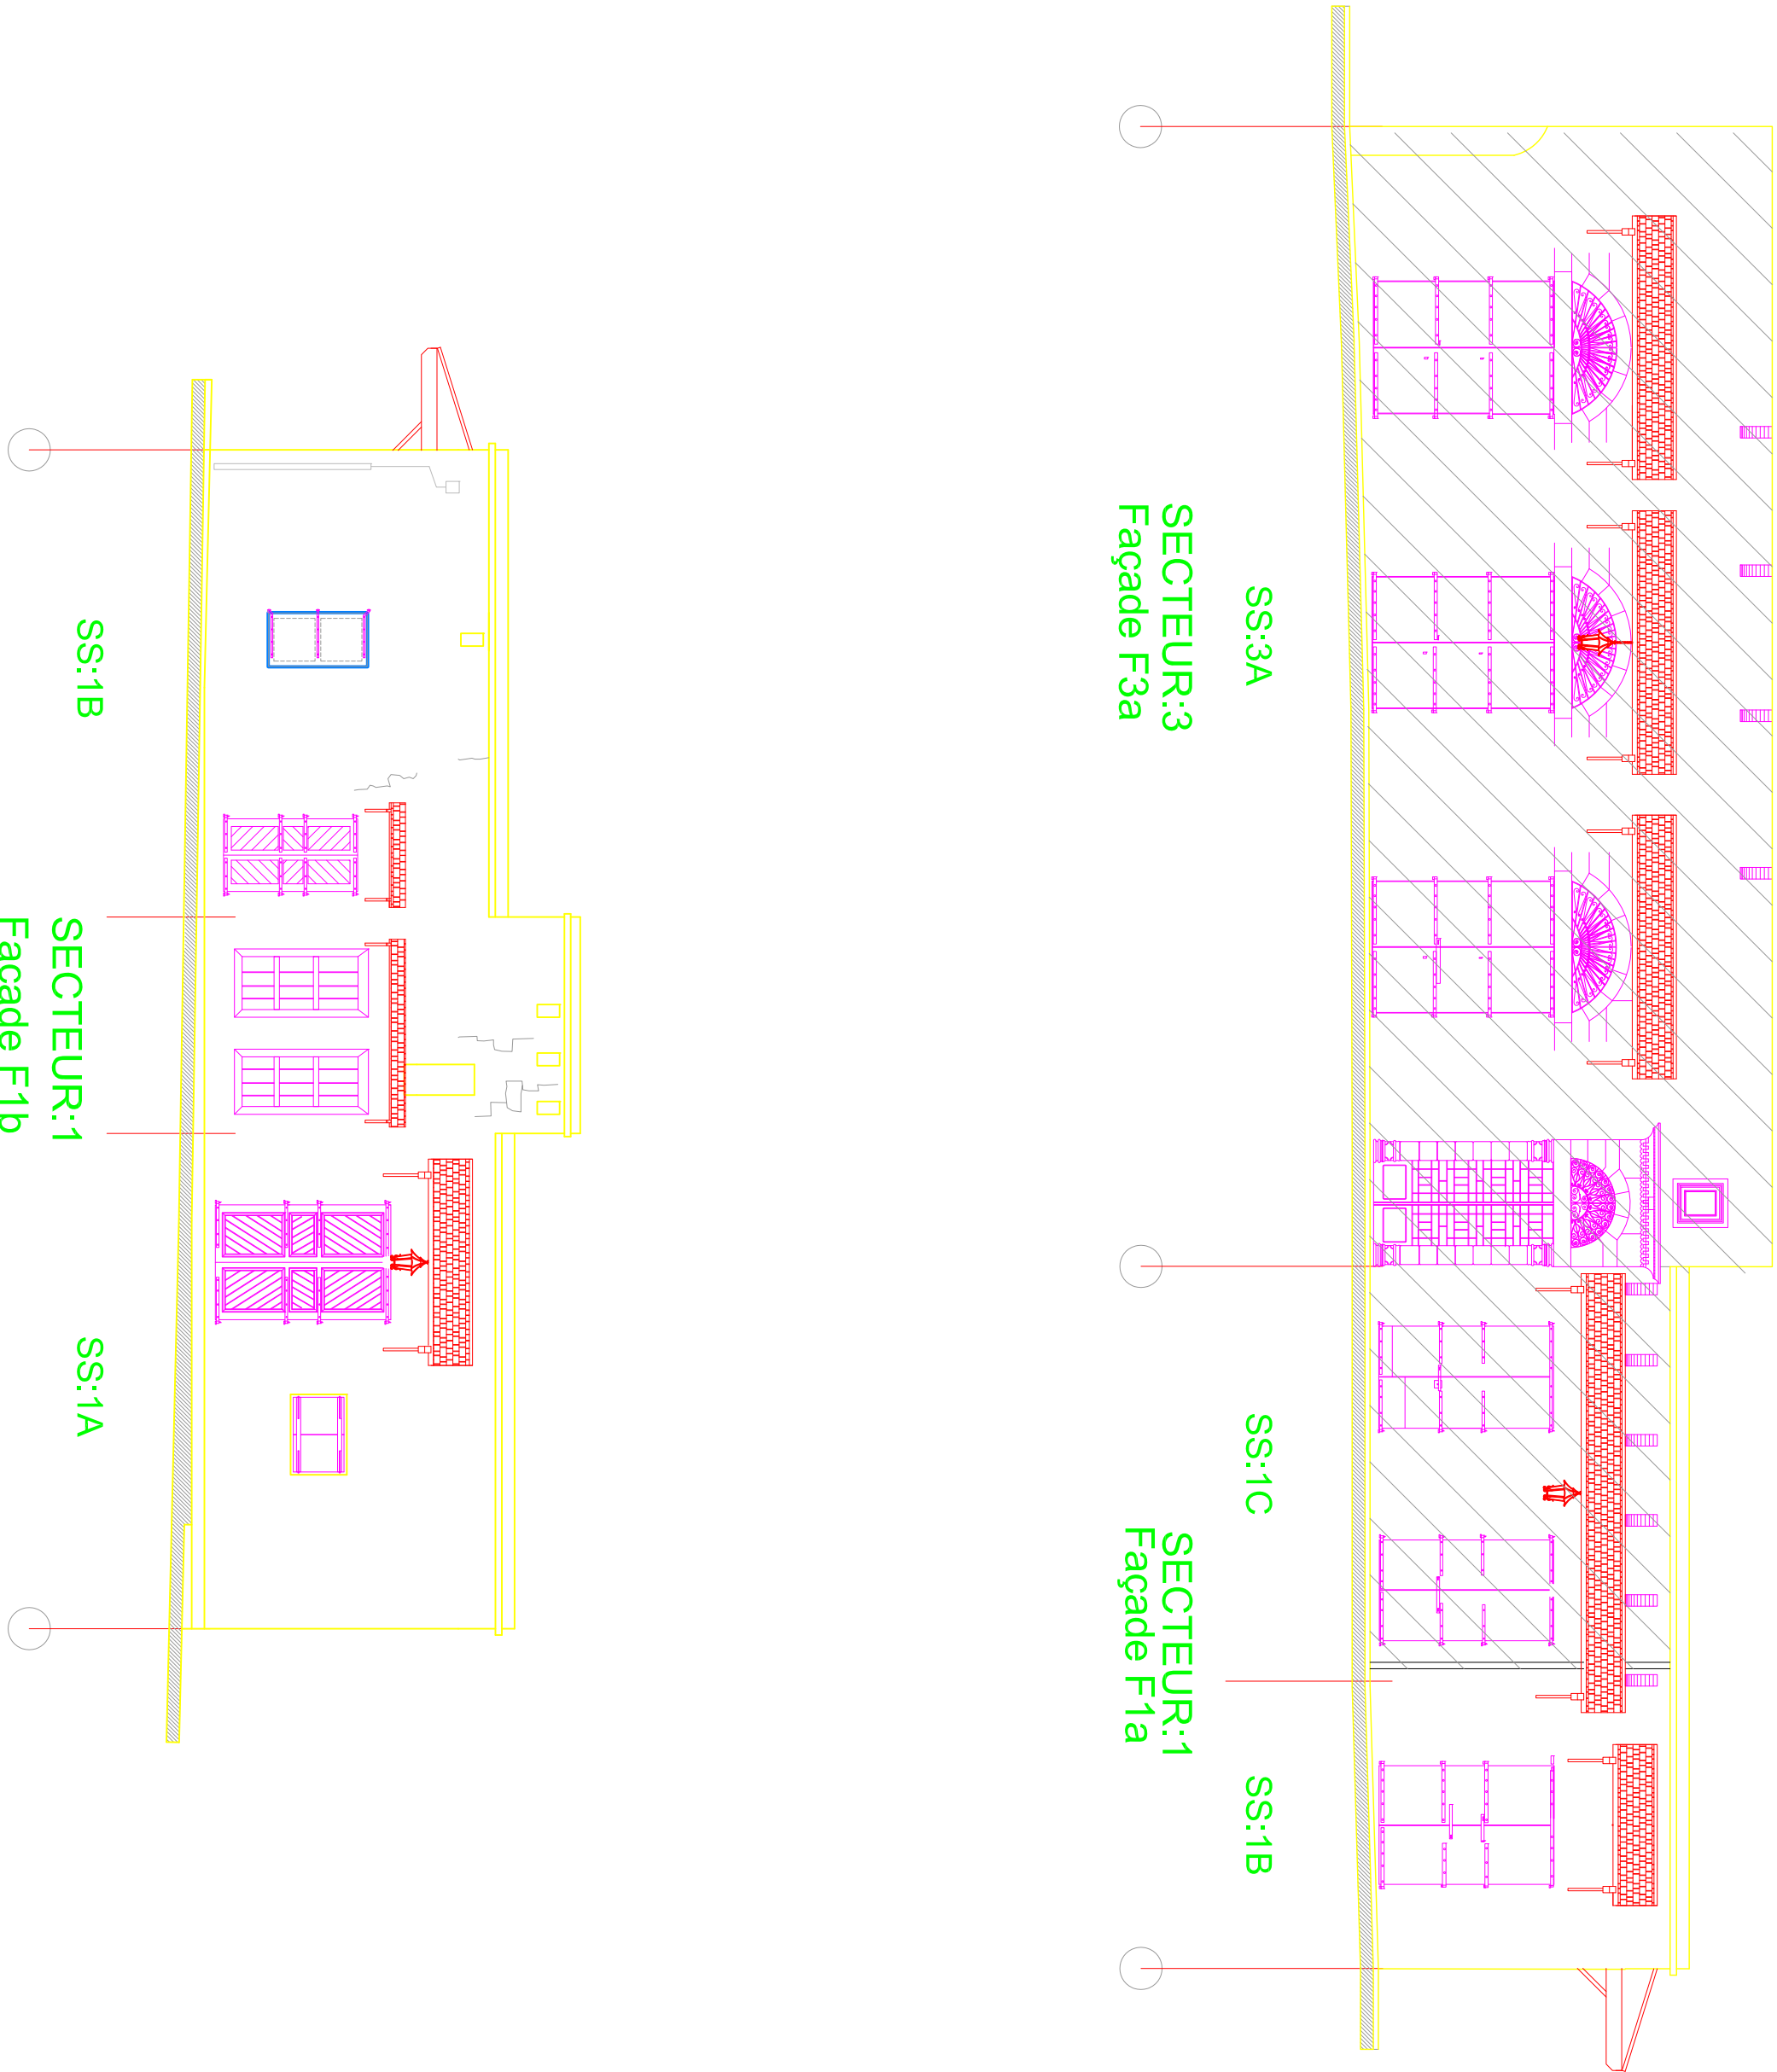


0	---	---	GENERAL REVISION
REV / BY	Date	Description	Appr.
PROJECT NBR. ---			
DISCIPLINE ARCHITECTURE / RESTORATION			
SECTOR			
BUILDING			
DESIGNED			
DRAWN			
CHECKED			
APPROVED			
DATE			
SCALE			
SHEET SIZE			

Title


ELEVATIONS PROPOSAL

SECTOR 1-3

 

KEY PLAN

THIS DRAWING IS A COPYRIGHT. DO NOT SCALE FROM THE DRAWING. THE CONTRACTOR AND HIS SUB-CONTRACTORS ARE TO VERIFY ALL DIMENSIONS ON SITE BEFORE MAKING SHOP DRAWINGS OR COMMENCING MANUFACTURE.

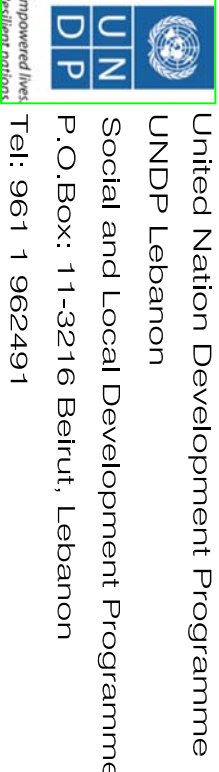

PROGRAMME:

LIVE LEBANON

PROJECT NAME:

DOUMA OLD SOUK

LEGEND:

NOTES:

0	---	---	GENERAL REVISION
REV	BY	Date	Description
PROJECT NBR.	---		Appr.

DISCIPLINE ARCHITECTURE / RESTORATION
PROJECT PHASE TENDER
SECTOR
BUILDING
DESIGNED
DRAWN
CHECKED
APPROVED
DATE
SCALE
SHEET SIZE


ELEVATIONS PROPOSAL

SECTOR 2


Sheet 1 OF 1

S1601KR-PH1-SW-03-REV.0


Project Number Phase Type Drawing Number Revision

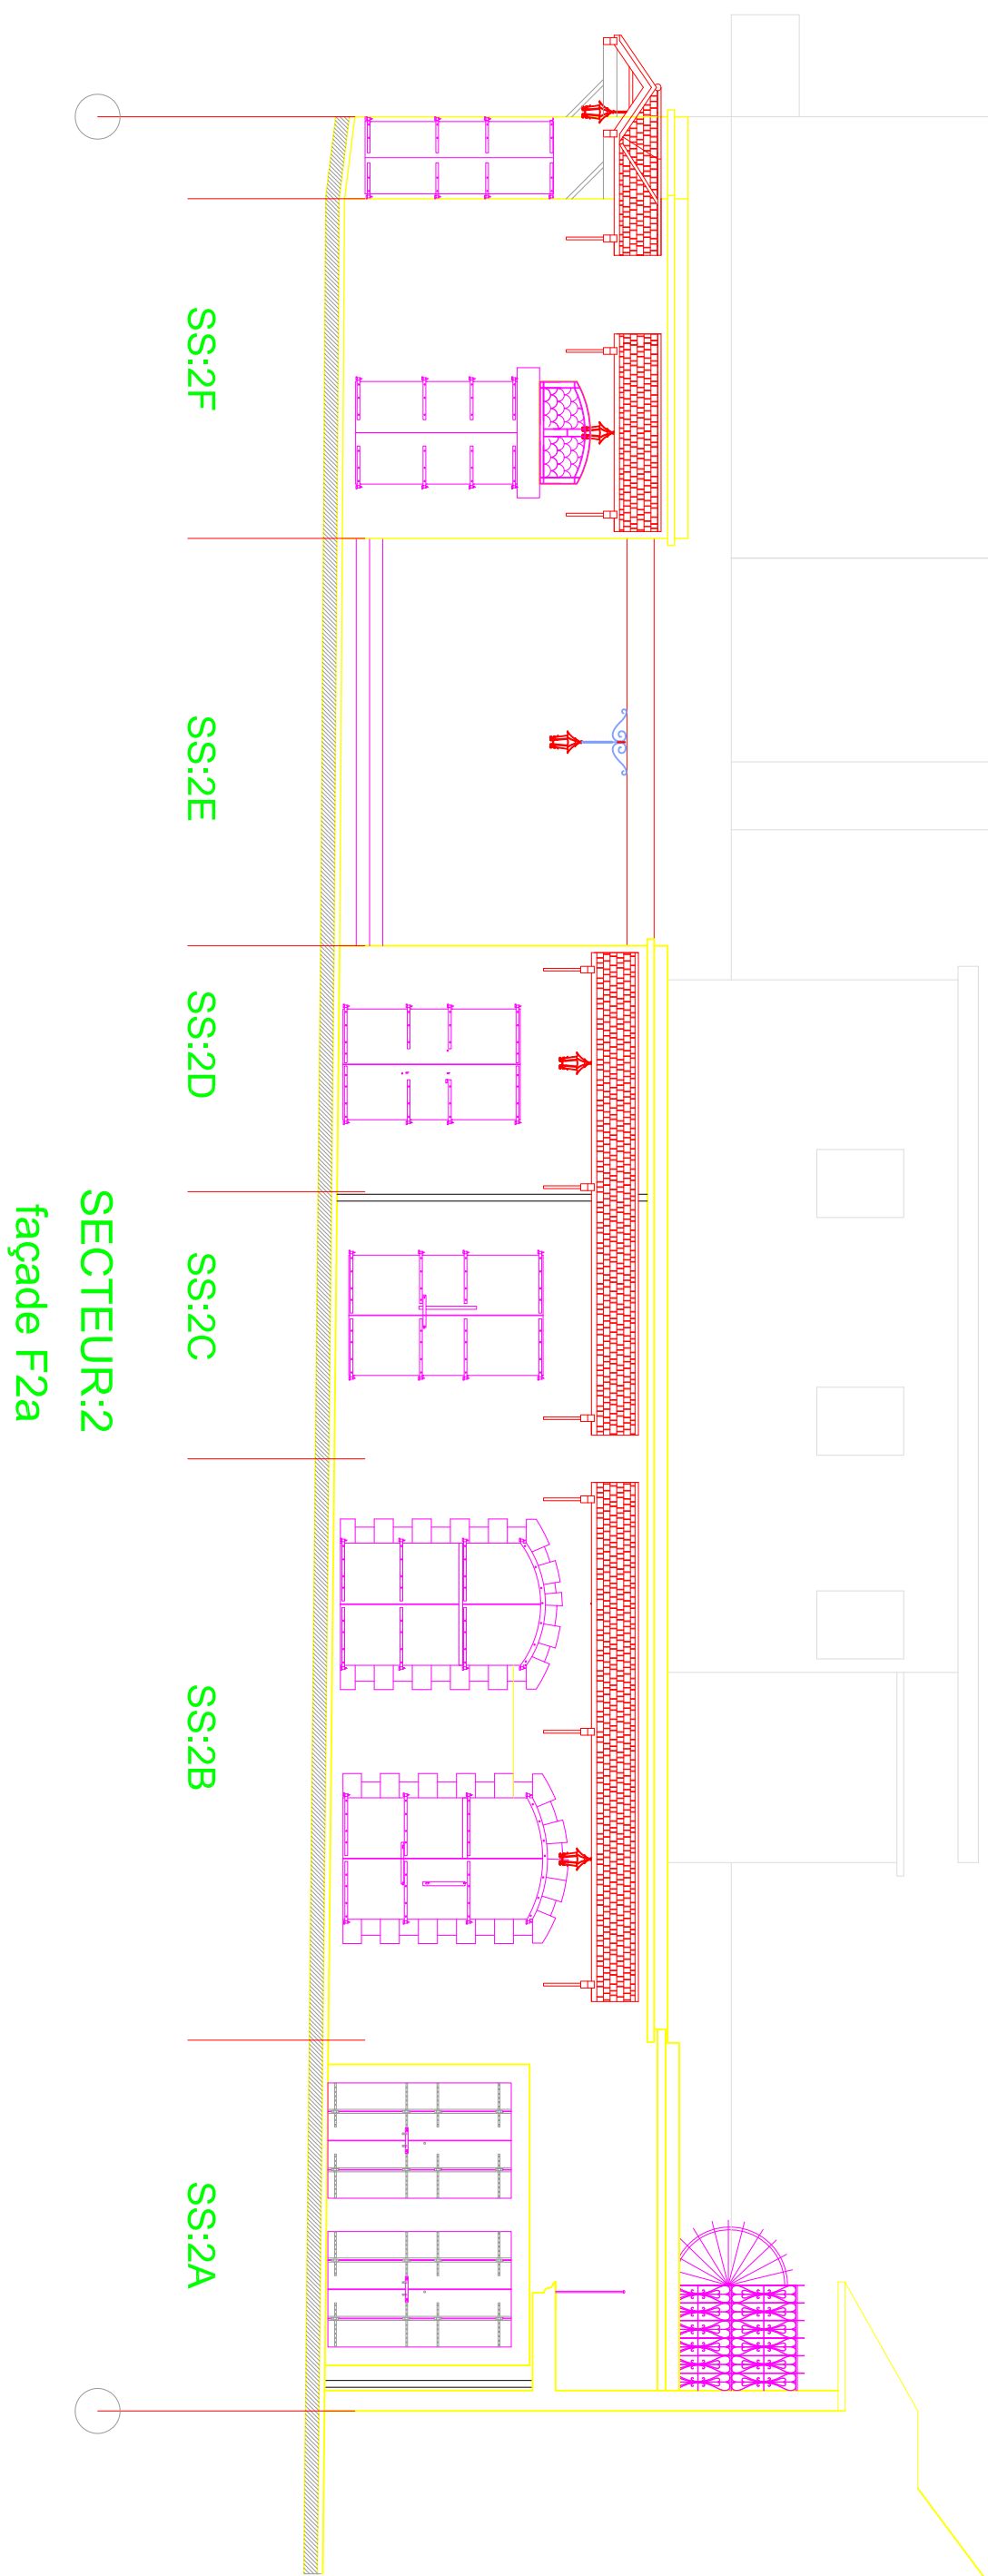


SECTEUR:2
Façade F2b

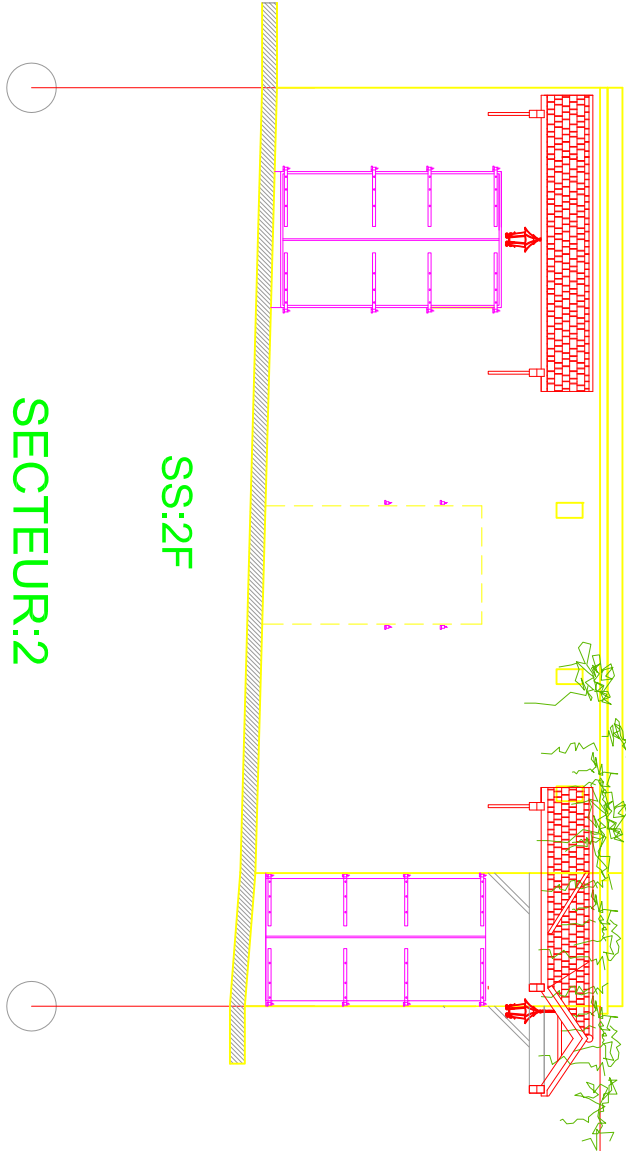


SECTEUR:2
Façade F2c

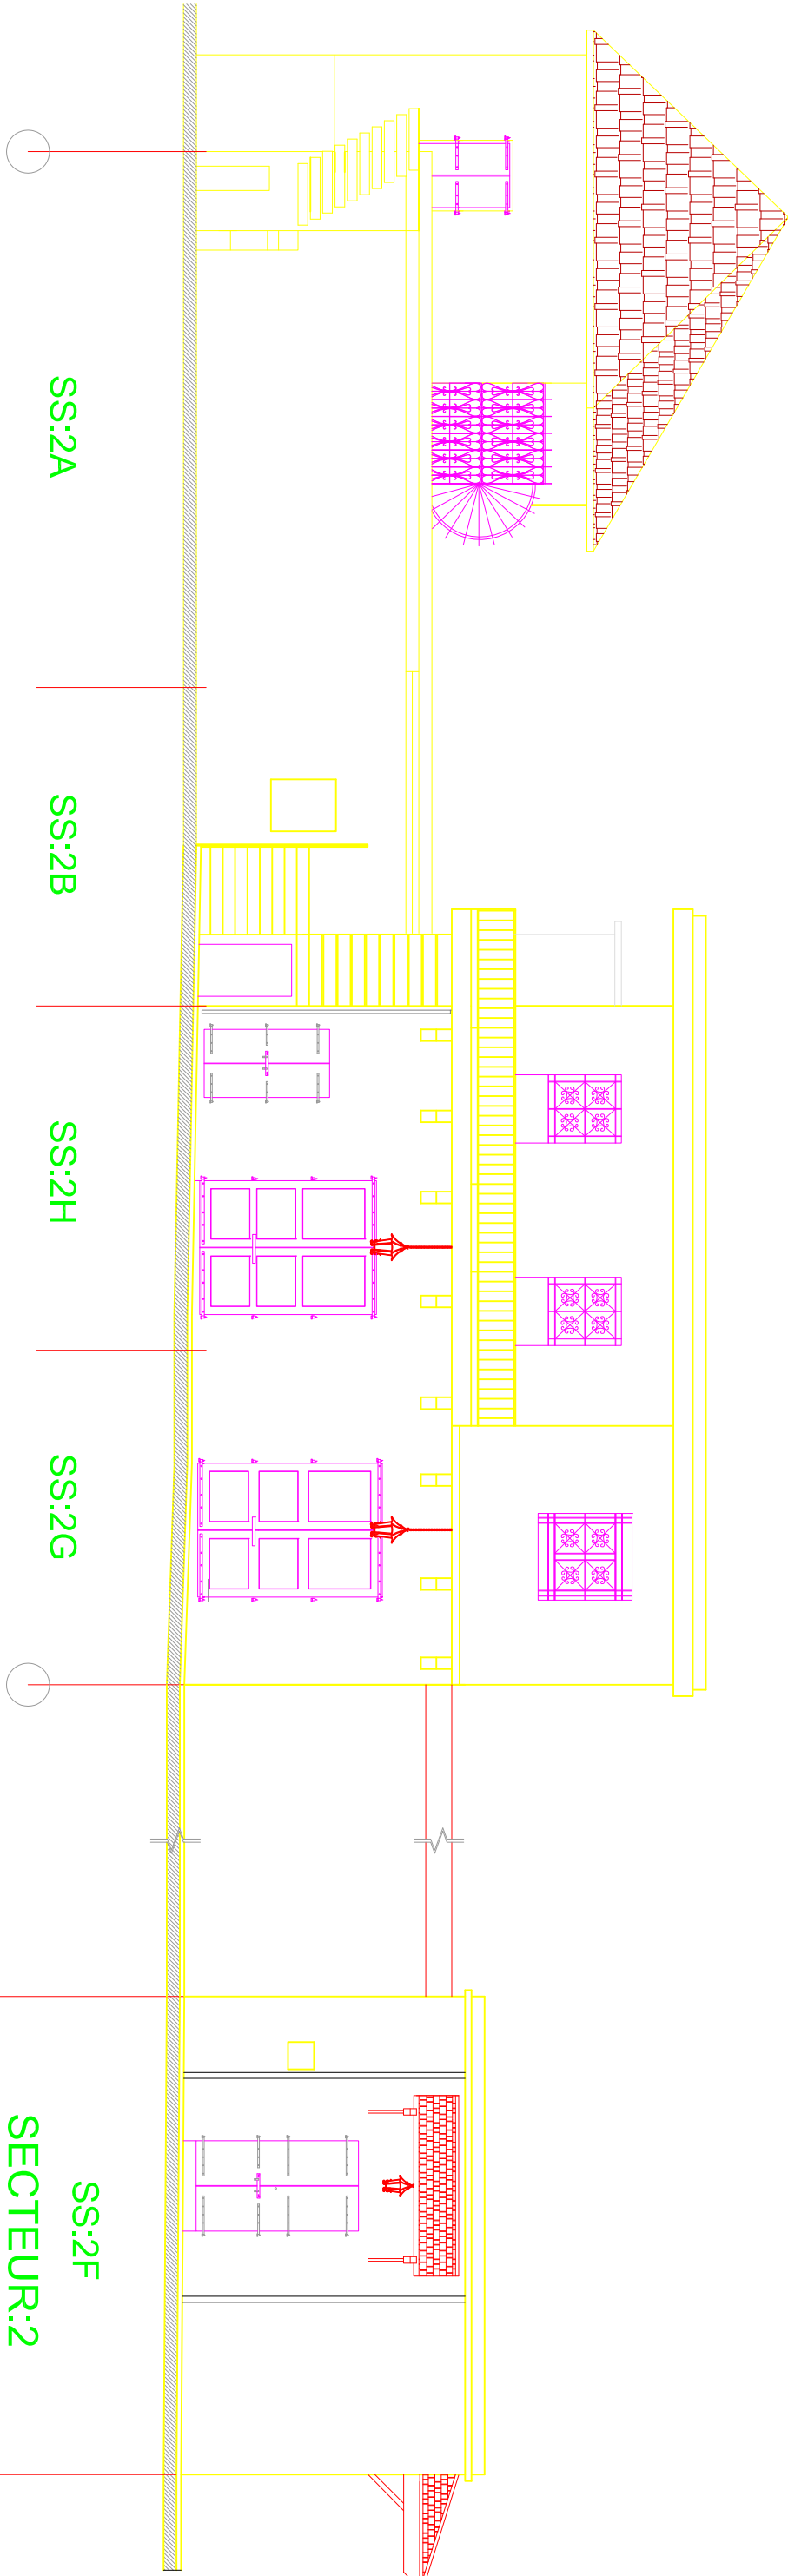


SECTEUR:2
Façade F2d

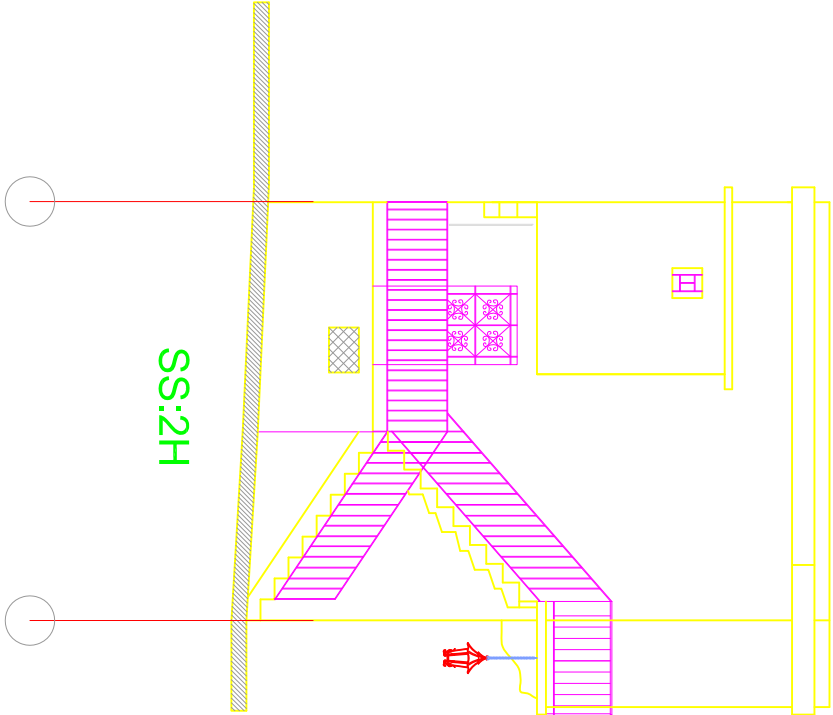


SECTEUR:2
Façade F2g

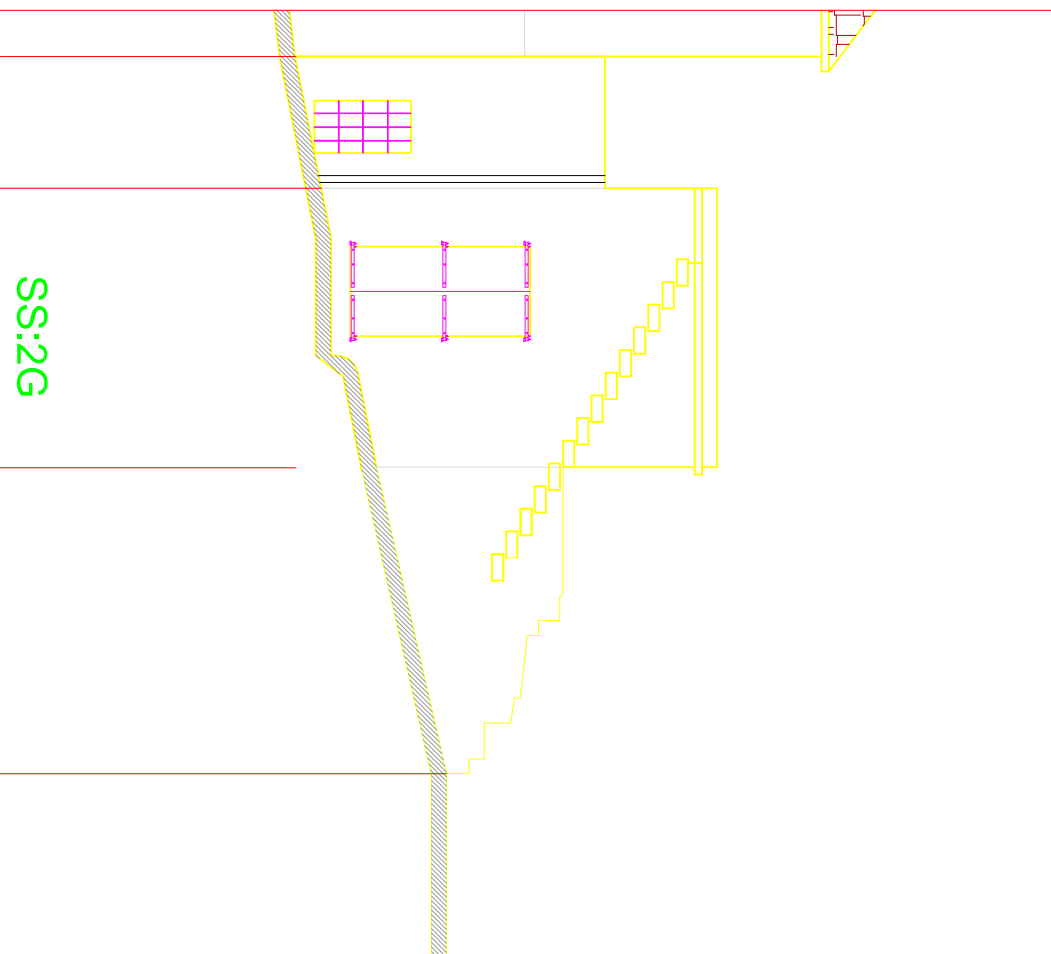


SECTEUR:2
Façade F2f

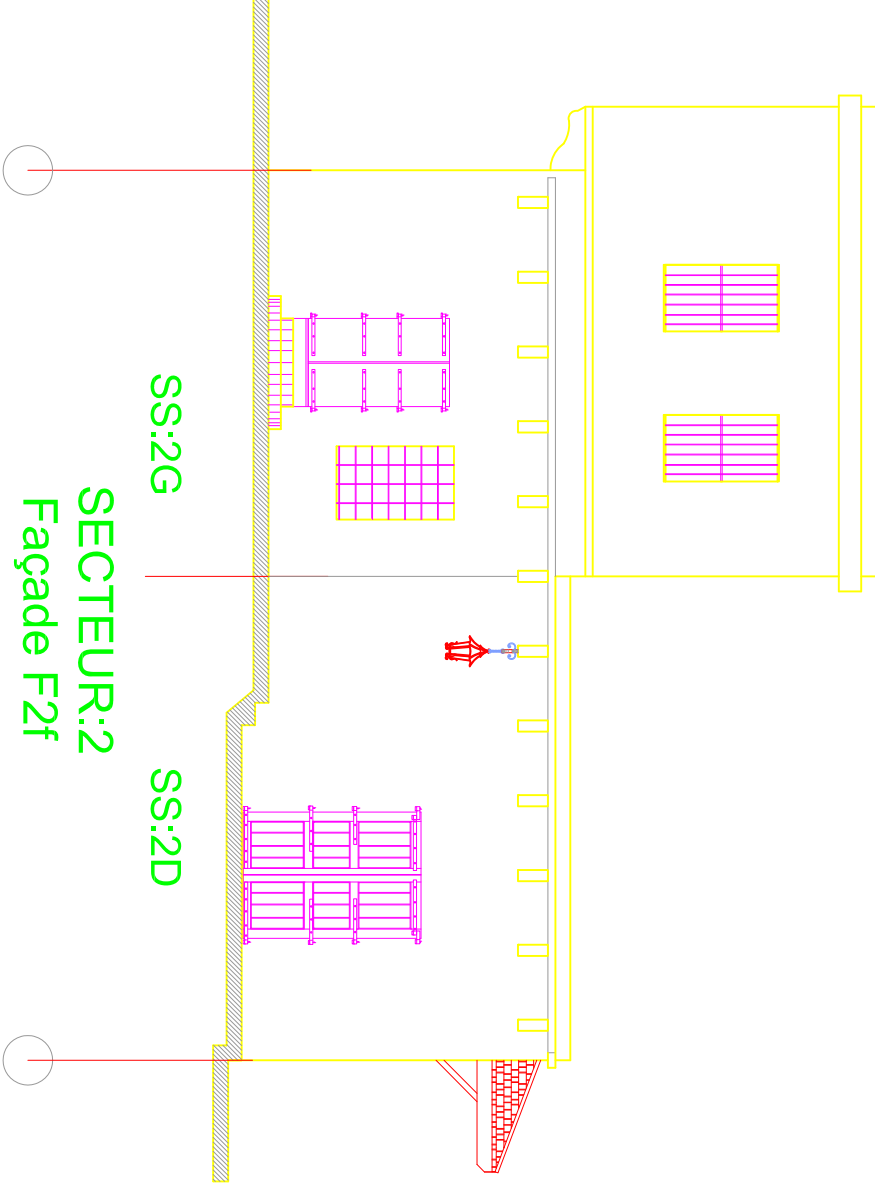

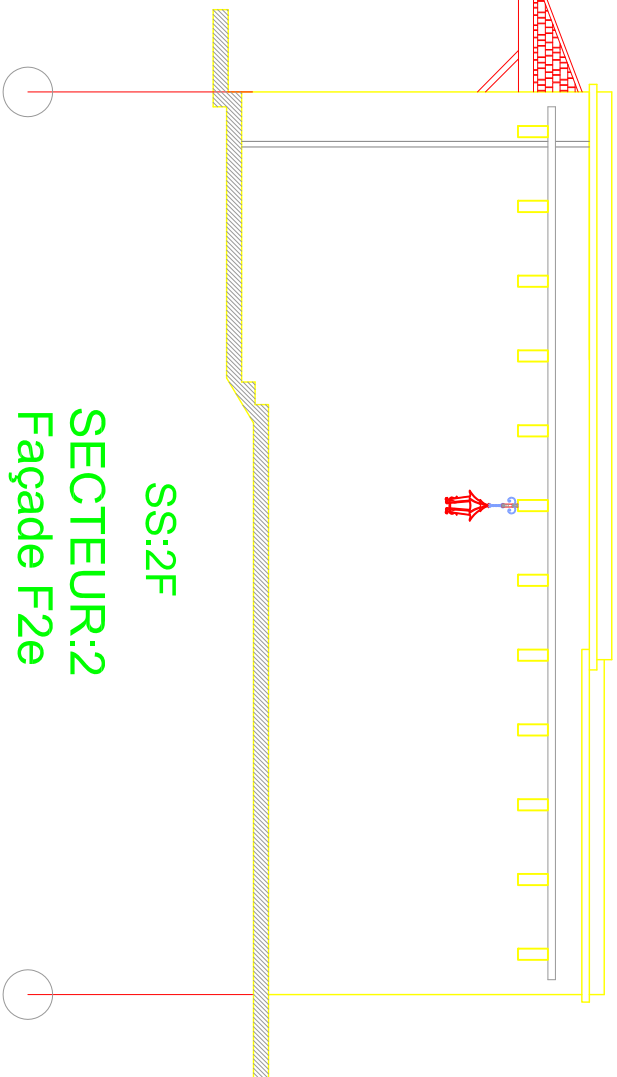


SECTEUR:2
Façade F2e

 



KEY PLAN

THIS DRAWING IS A COPYRIGHT. DO NOT SCALE FROM THE DRAWING. THE CONTRACTOR AND HIS SUB-CONTRACTORS ARE TO VERIFY ALL DIMENSIONS ON SITE BEFORE MAKING SHOP DRAWINGS OR COMMENCING MANUFACTURE.



United Nation Development Programme
UNDP Lebanon
Social and Local Development Programme
P.O.Box: 11-3216 Beirut, Lebanon
Tel: 961 1 962491

PROGRAMME:

LIVE LEBANON

PROJECT NAME:

DOUMA OLD SOUK

LEGEND:

NOTES:

0	---	---	GENERAL REVISION	---
REV	BY	Date	Description	Appr.

PROJECT NBR. ---

DISCIPLINE ARCHITECTURE / RESTORATION

SECTOR

BUILDING

DESIGNED ---

DRAWN ---

CHECKED ---

APPROVED

DATE ---

SCALE 1/100

SHEET SIZE A1

Title


ELEVATIONS PROPOSAL


SECTOR 1-3

Sheet 1 OF 1

S1601KR-PH1-SW-04-REV.0


Project Number Phase Type Drawing Number Revision

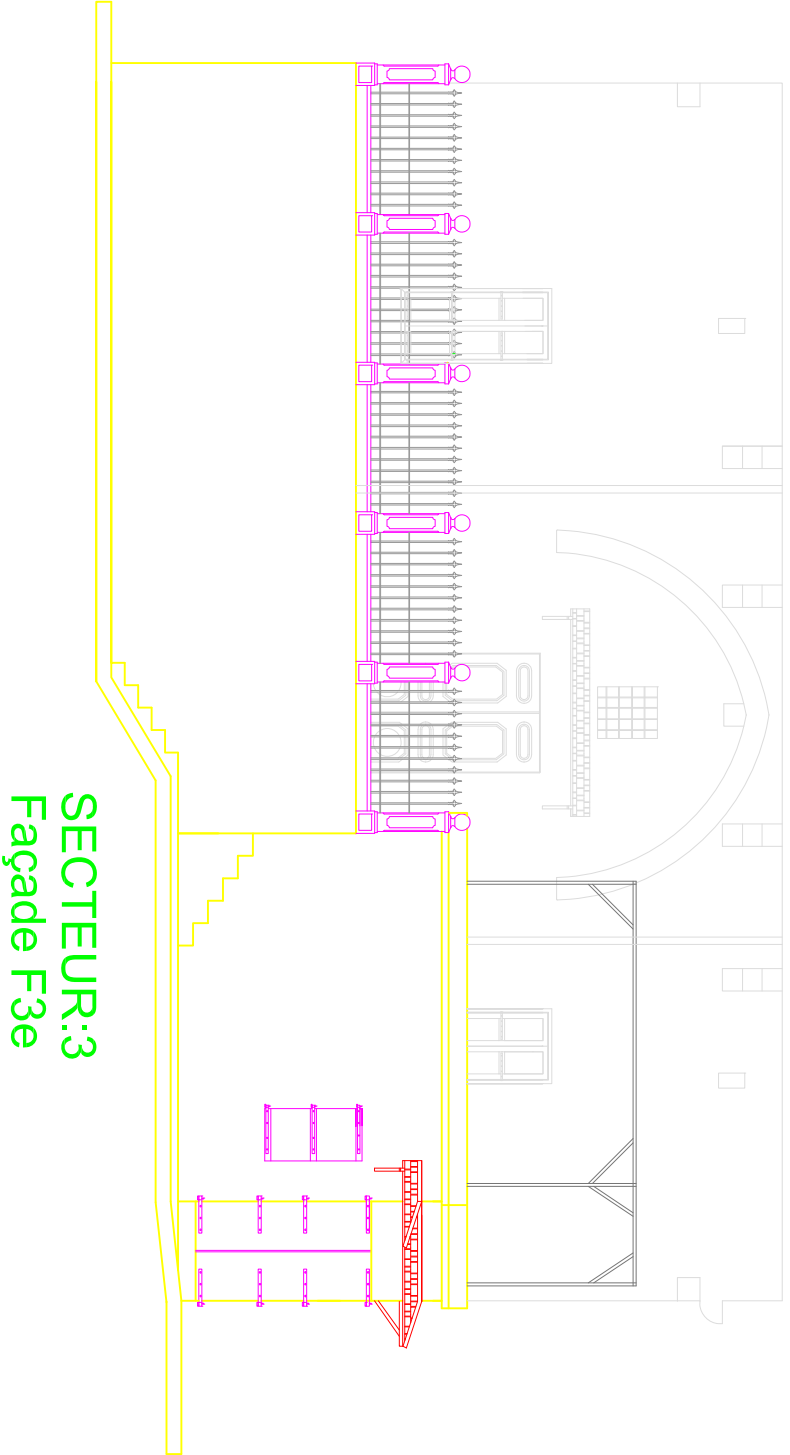

 

KEY PLAN

THIS DRAWING IS A COPYRIGHT. DO NOT SCALE FROM THE DRAWING. THE CONTRACTOR AND HIS SUB-CONTRACTORS ARE TO VERIFY ALL DIMENSIONS ON SITE BEFORE MAKING SHOP DRAWINGS OR COMMENCING MANUFACTURE.



United Nation Development Programme
UNDP Lebanon
Social and Local Development Programme
P.O.Box: 11-3216 Beirut, Lebanon
Tel: 961 1 962491

PROGRAMME:

LIVE LEBANON

PROJECT NAME:

DOUMA OLD SOUK

LEGEND:

NOTES:

0	---	---	GENERAL REVISION
REV / BY	Date	Description	Appr.
PROJECT NBR. ---			
DISCIPLINE ARCHITECTURE / RESTORATION			
SECTOR			
BUILDING			
DESIGNED			
DRAWN			
CHECKED			
APPROVED			
DATE			
SCALE			
SHEET SIZE			

Title



ELEVATIONS PROPOSAL


SECTOR 2-4

Sheet 1 OF 1

S1601KR-PH1-SW-05-REV.0


Project Number | Phase | Type | Drawing Number | Revision

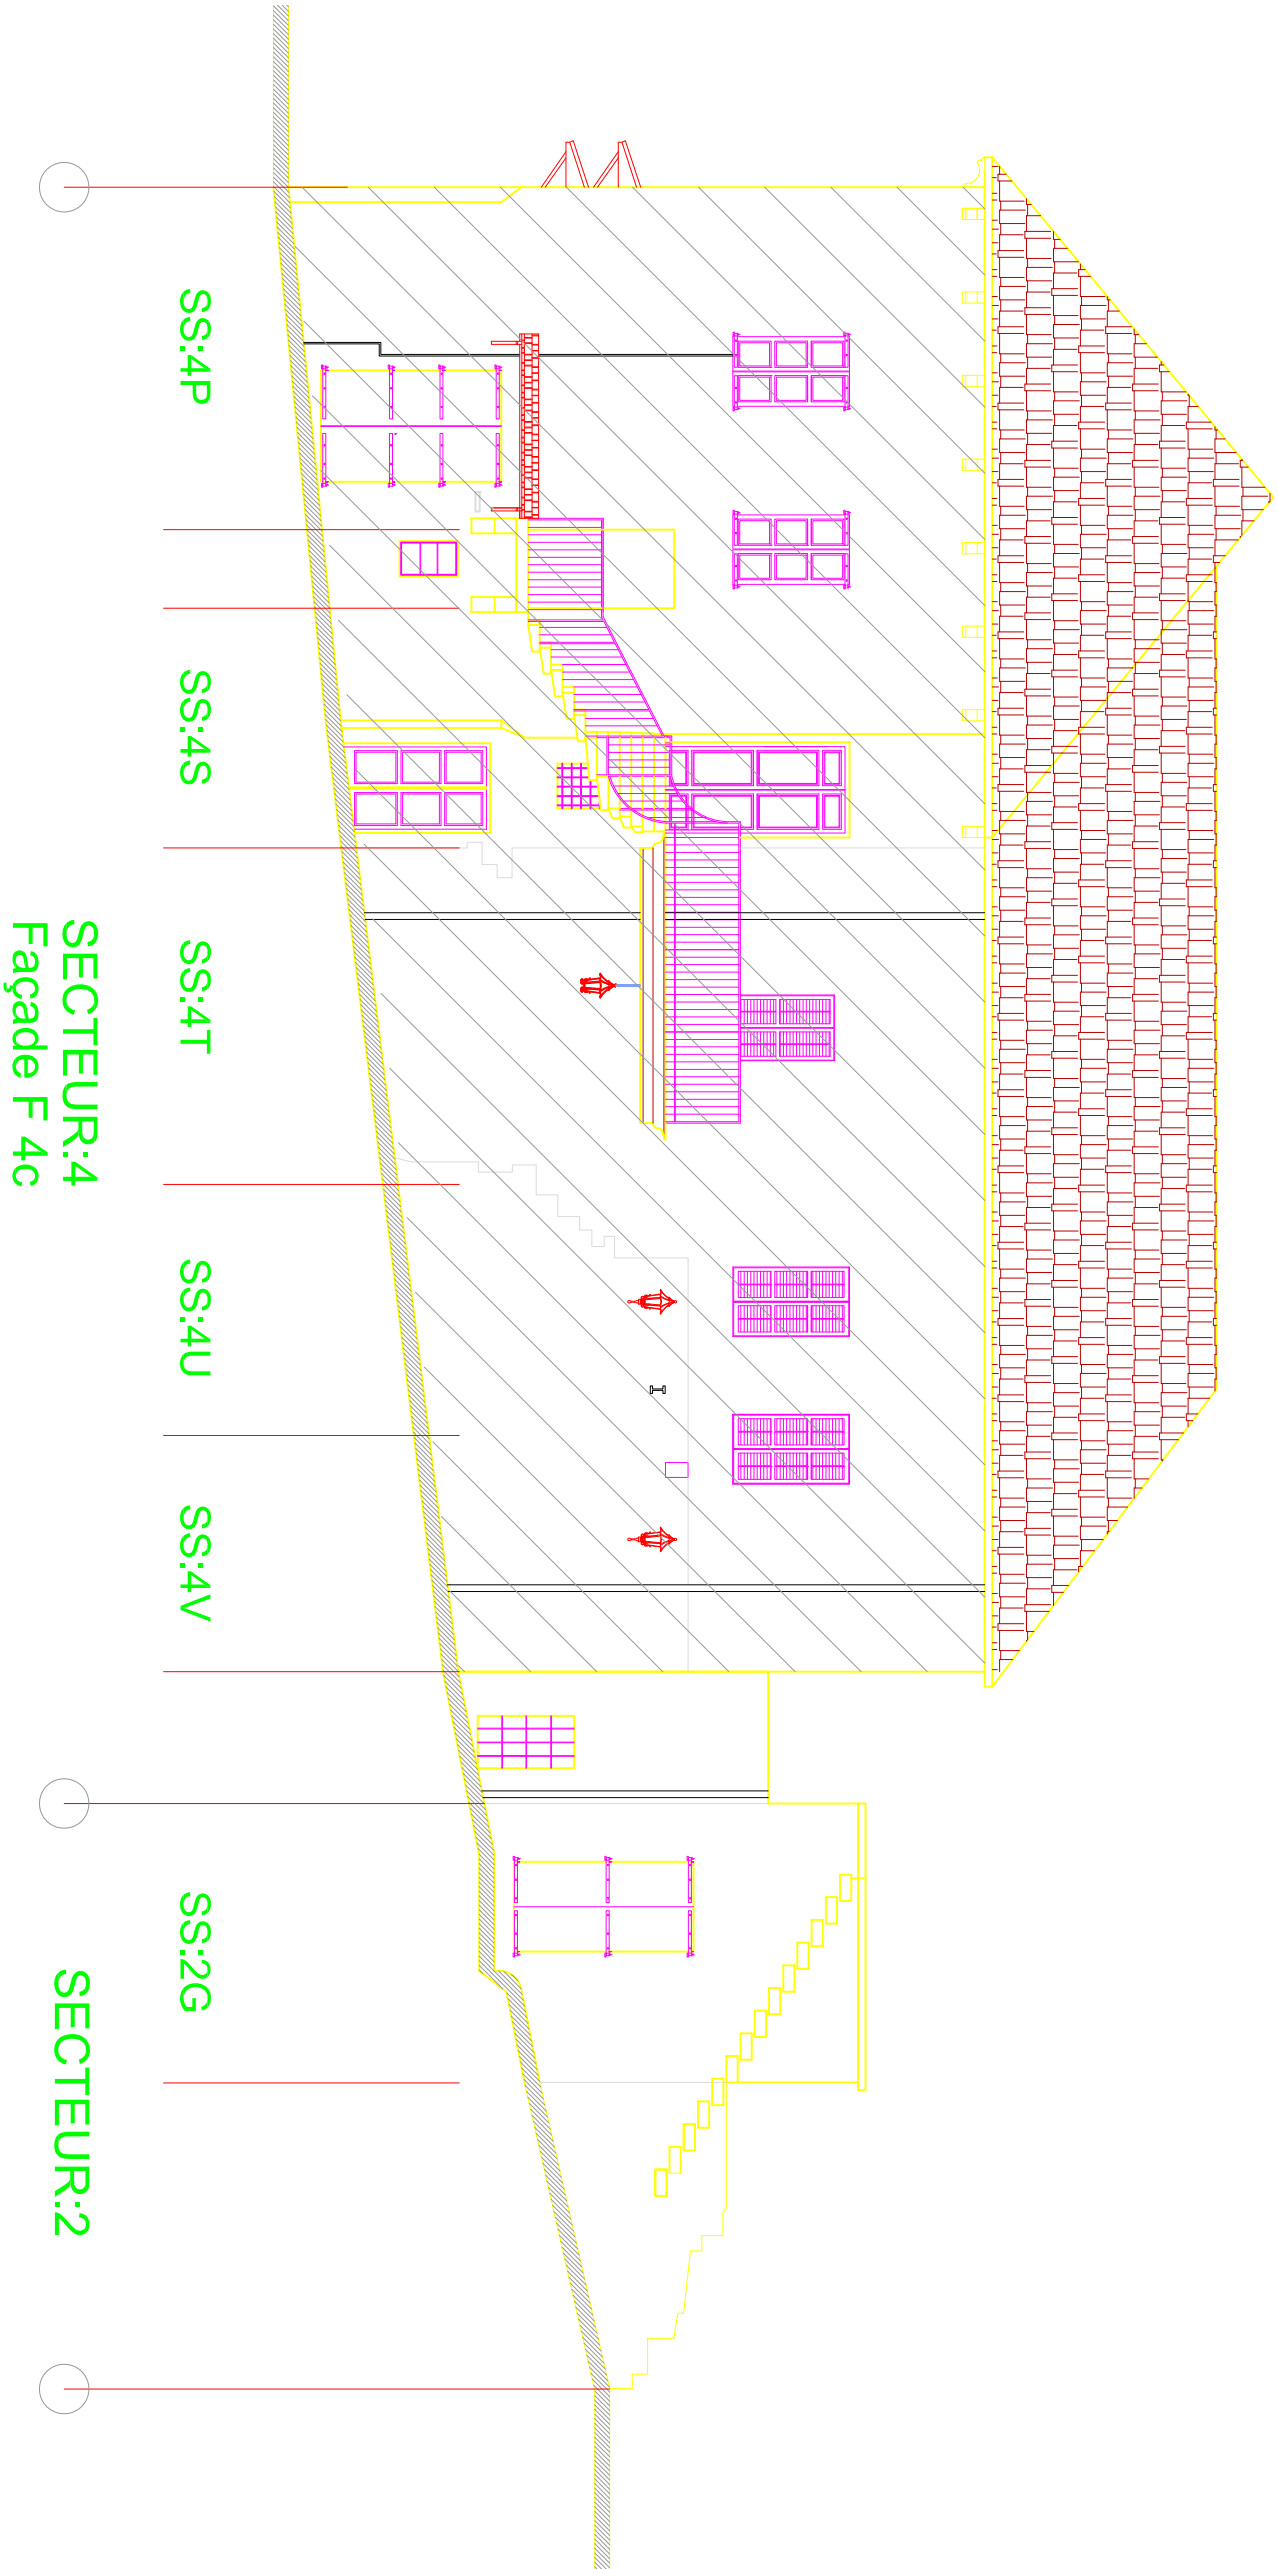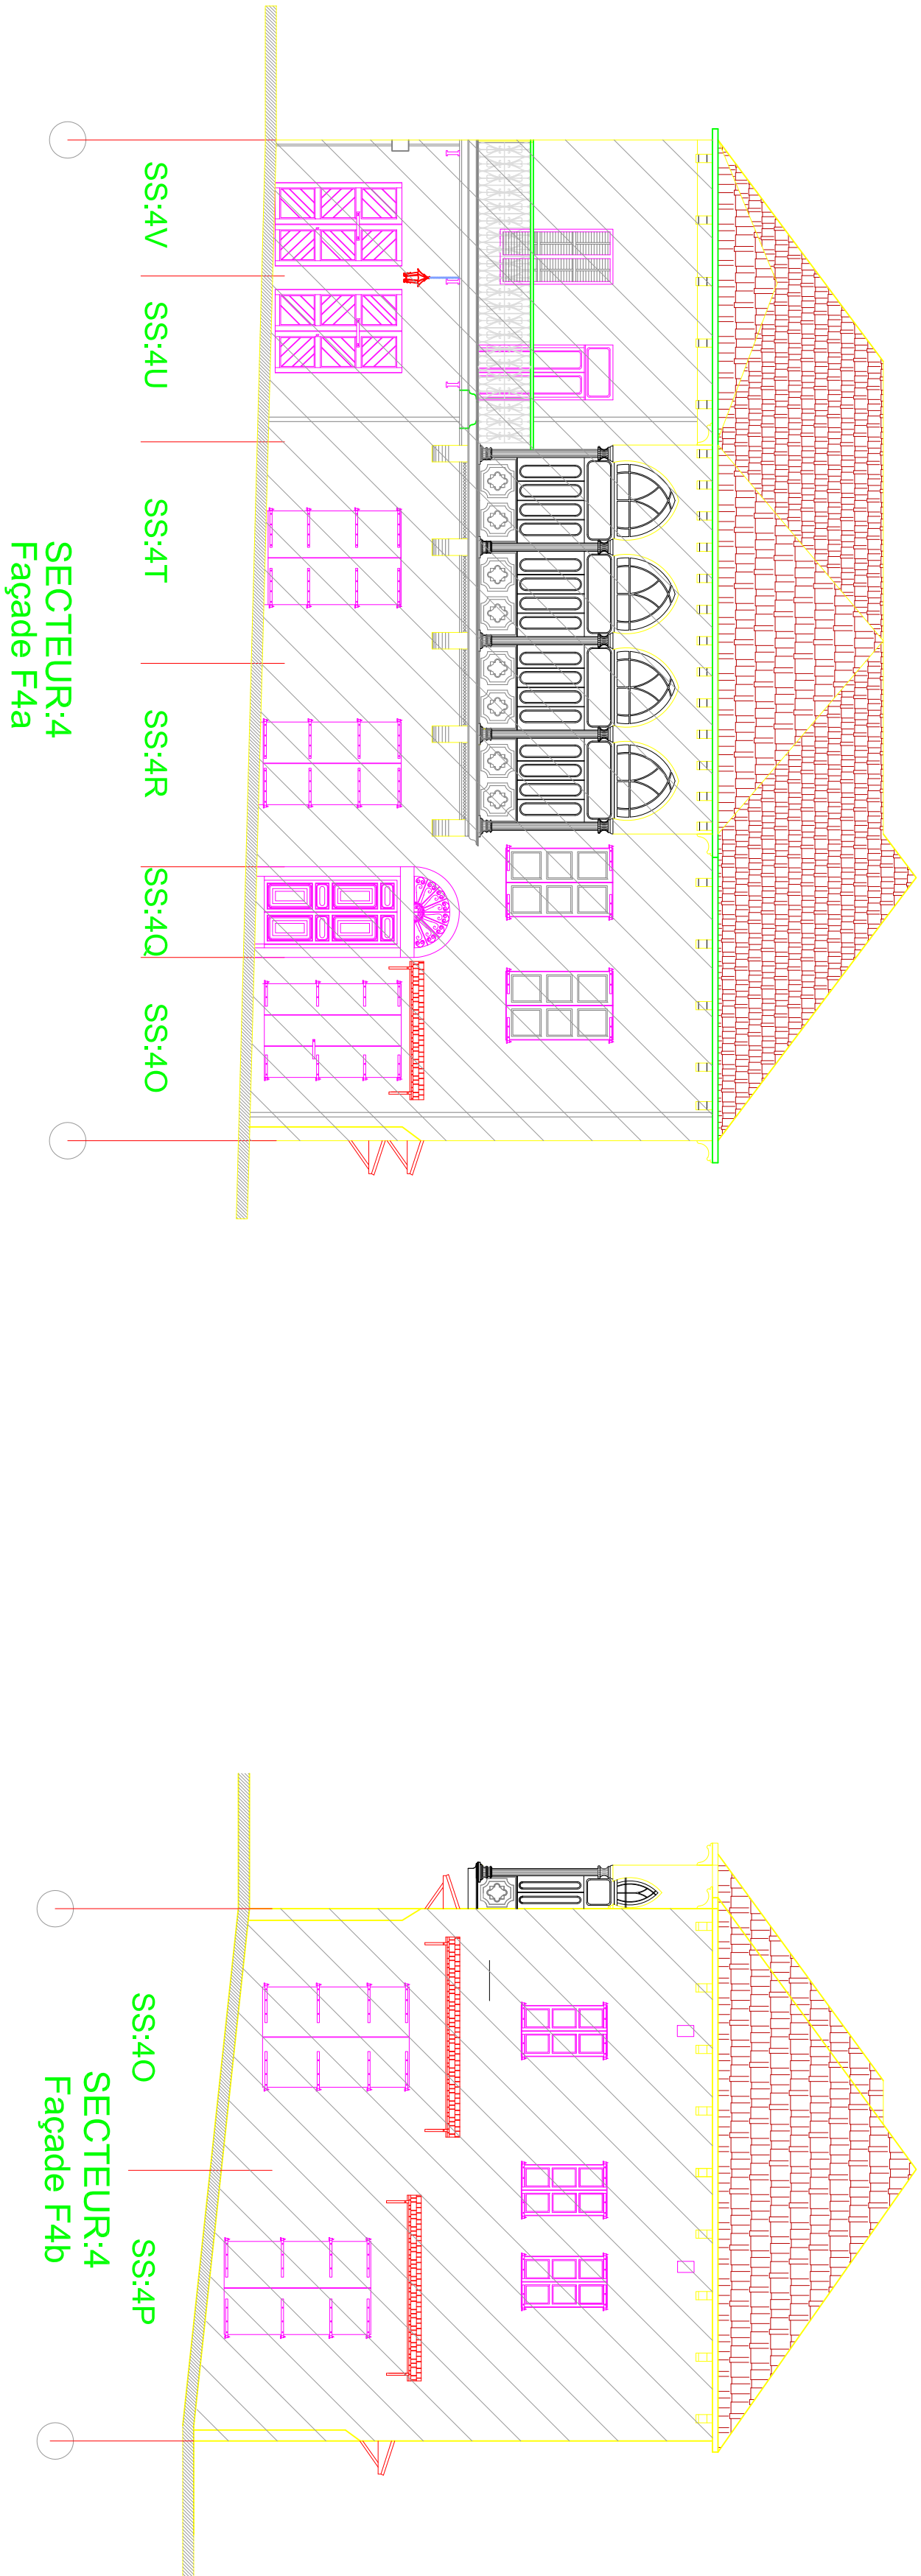

 

KEY PLAN

THIS DRAWING IS A COPYRIGHT. DO NOT SCALE FROM THE DRAWING. THE CONTRACTOR AND HIS SUB-CONTRACTORS ARE TO VERIFY ALL DIMENSIONS ON SITE BEFORE MAKING SHOP DRAWINGS OR COMMENCING MANUFACTURE.



United Nation Development Programme
UNDP Lebanon
Social and Local Development Programme
P.O.Box: 11-3216 Beirut, Lebanon
Tel: 961 1 962491

PROGRAMME:

LIVE LEBANON

PROJECT NAME:

DOUMA OLD SOUK

LEGEND:

NOTES:

--	--	--	--

0	---	GENERAL REVISION	---
REV / BY	Date	Description	Appr.

PROJECT NBR. ---

DISCIPLINE ARCHITECTURE / RESTORATION

SECTOR

BUILDING

DESIGNED

DRAWN

CHECKED

APPROVED

DATE

1/100

SCALE

A1

SHEET SIZE

Title




ELEVATIONS PROPOSAL

SECTOR 5

Sheet 1 OF 1

S1601KR-PH1-SW-06-REV.0


Project Number Phase Type Drawing Number Revision

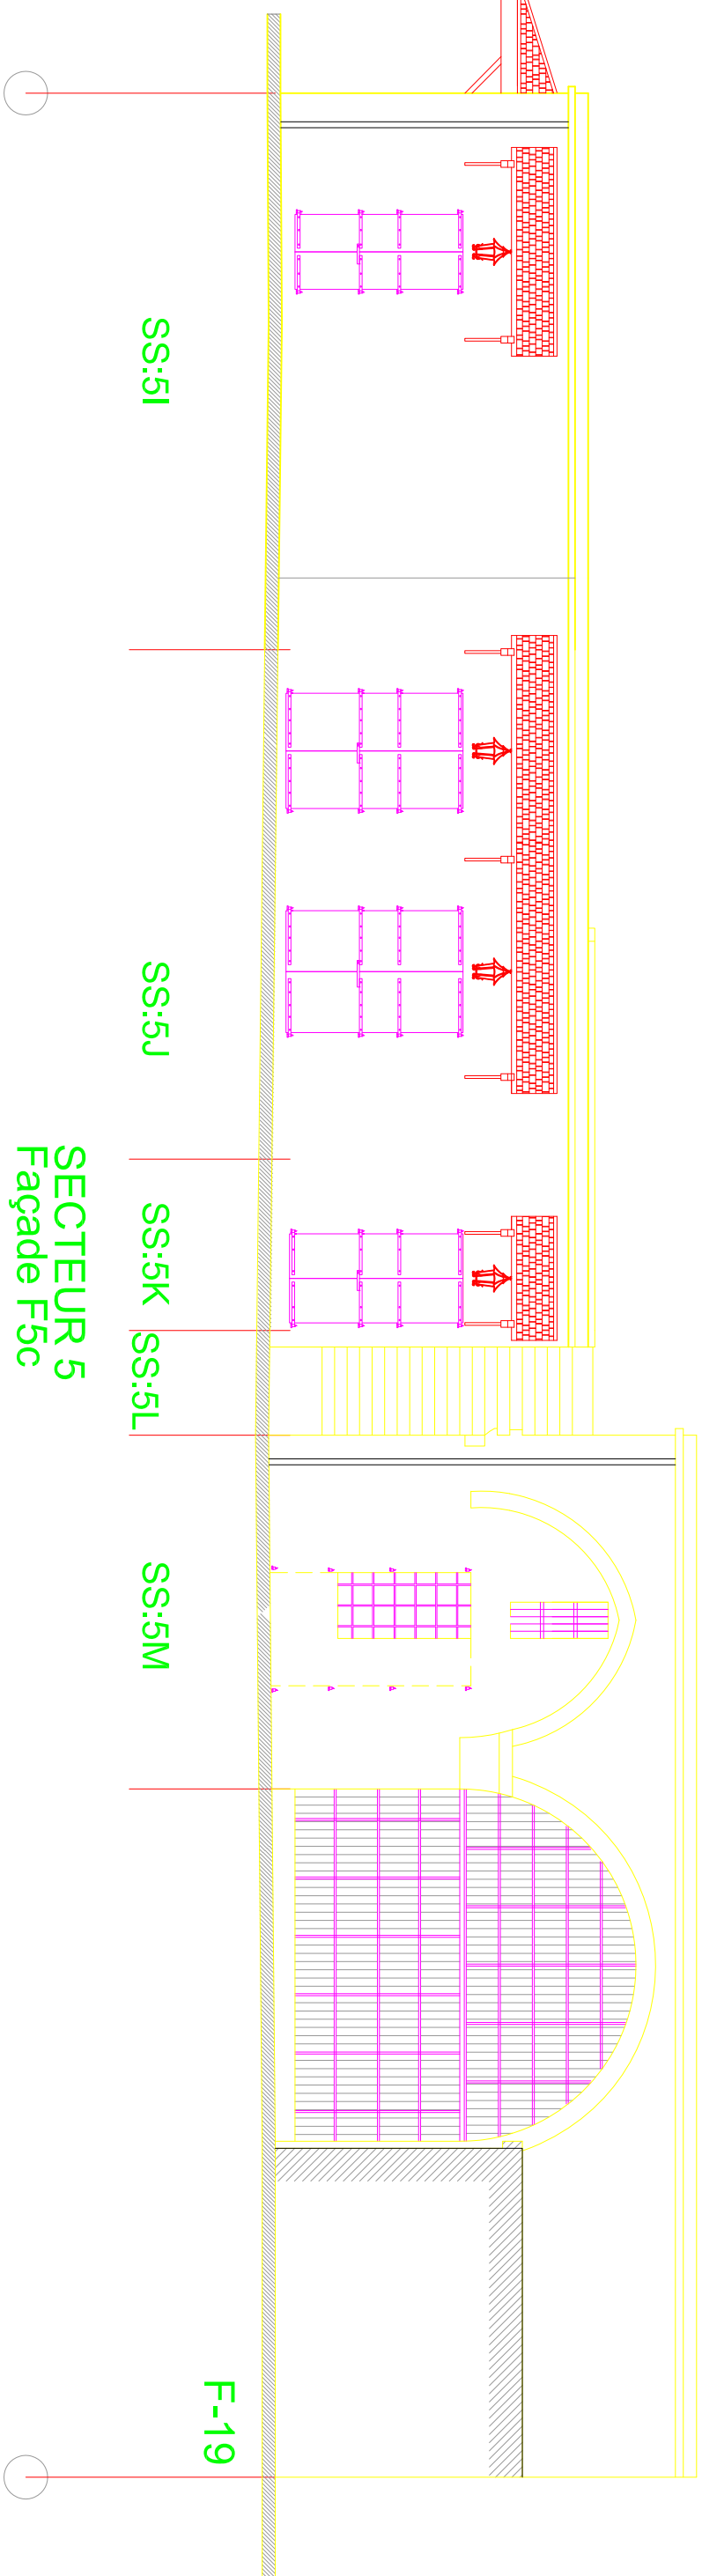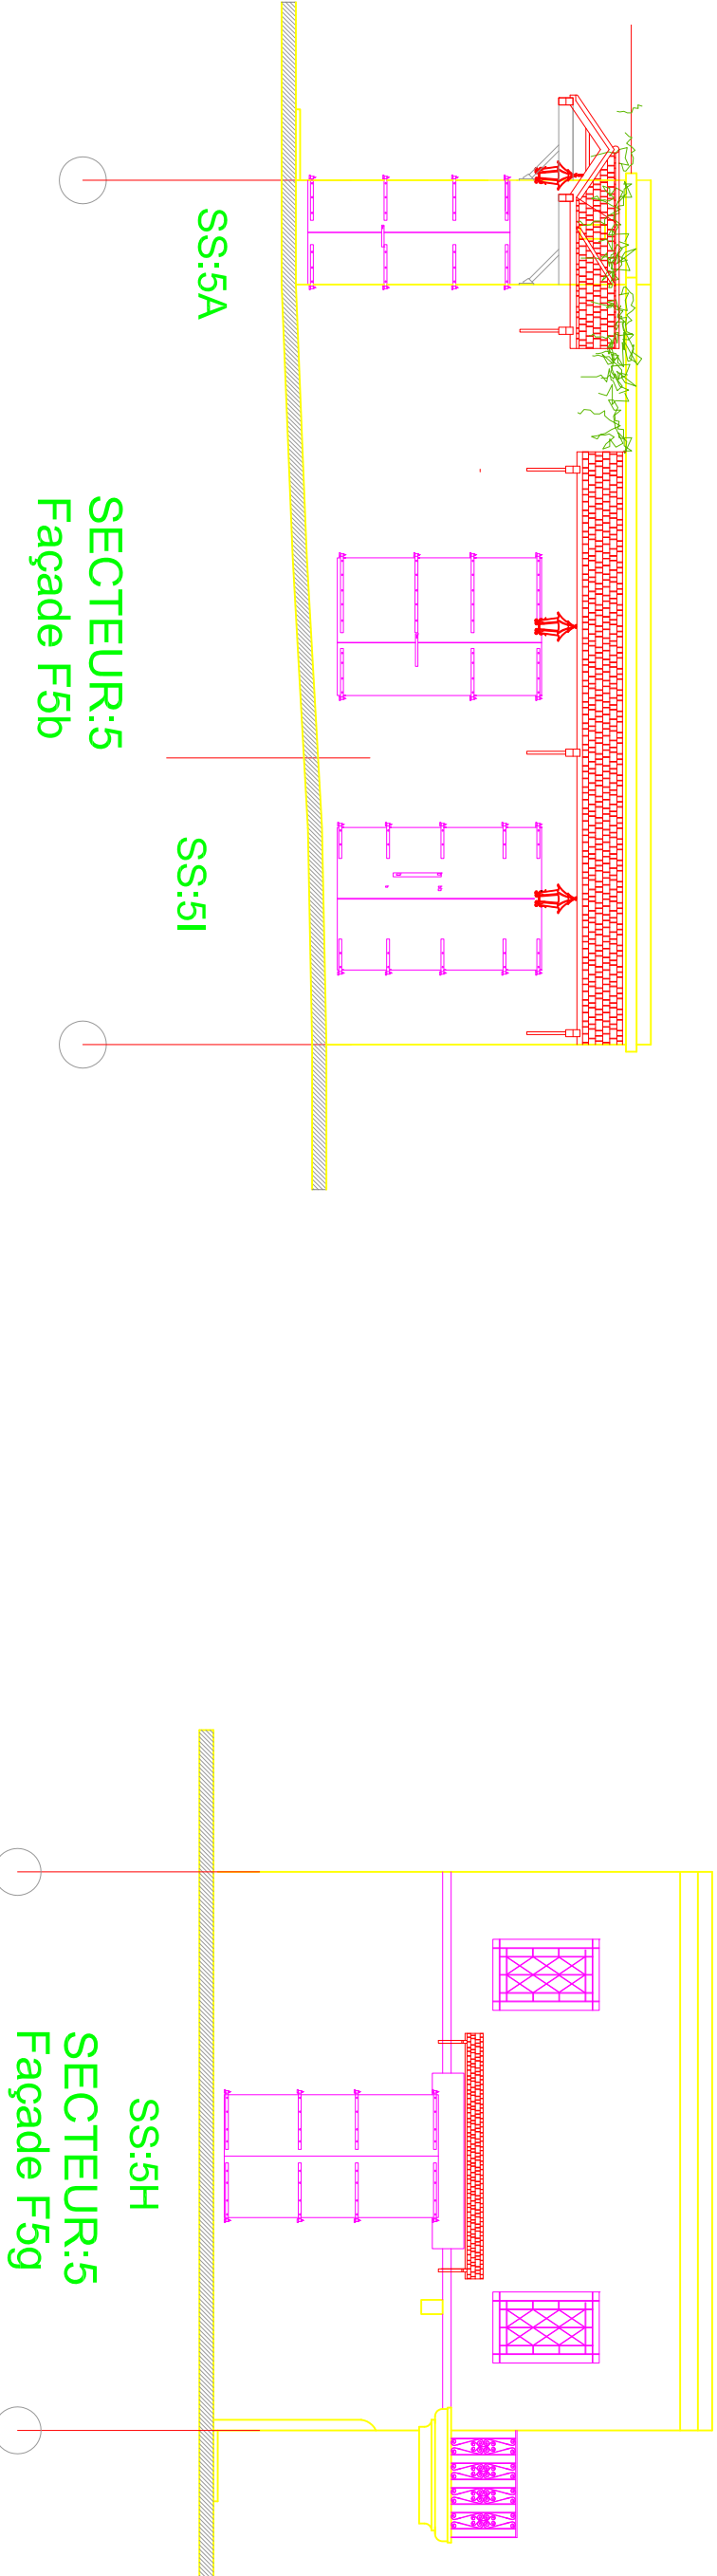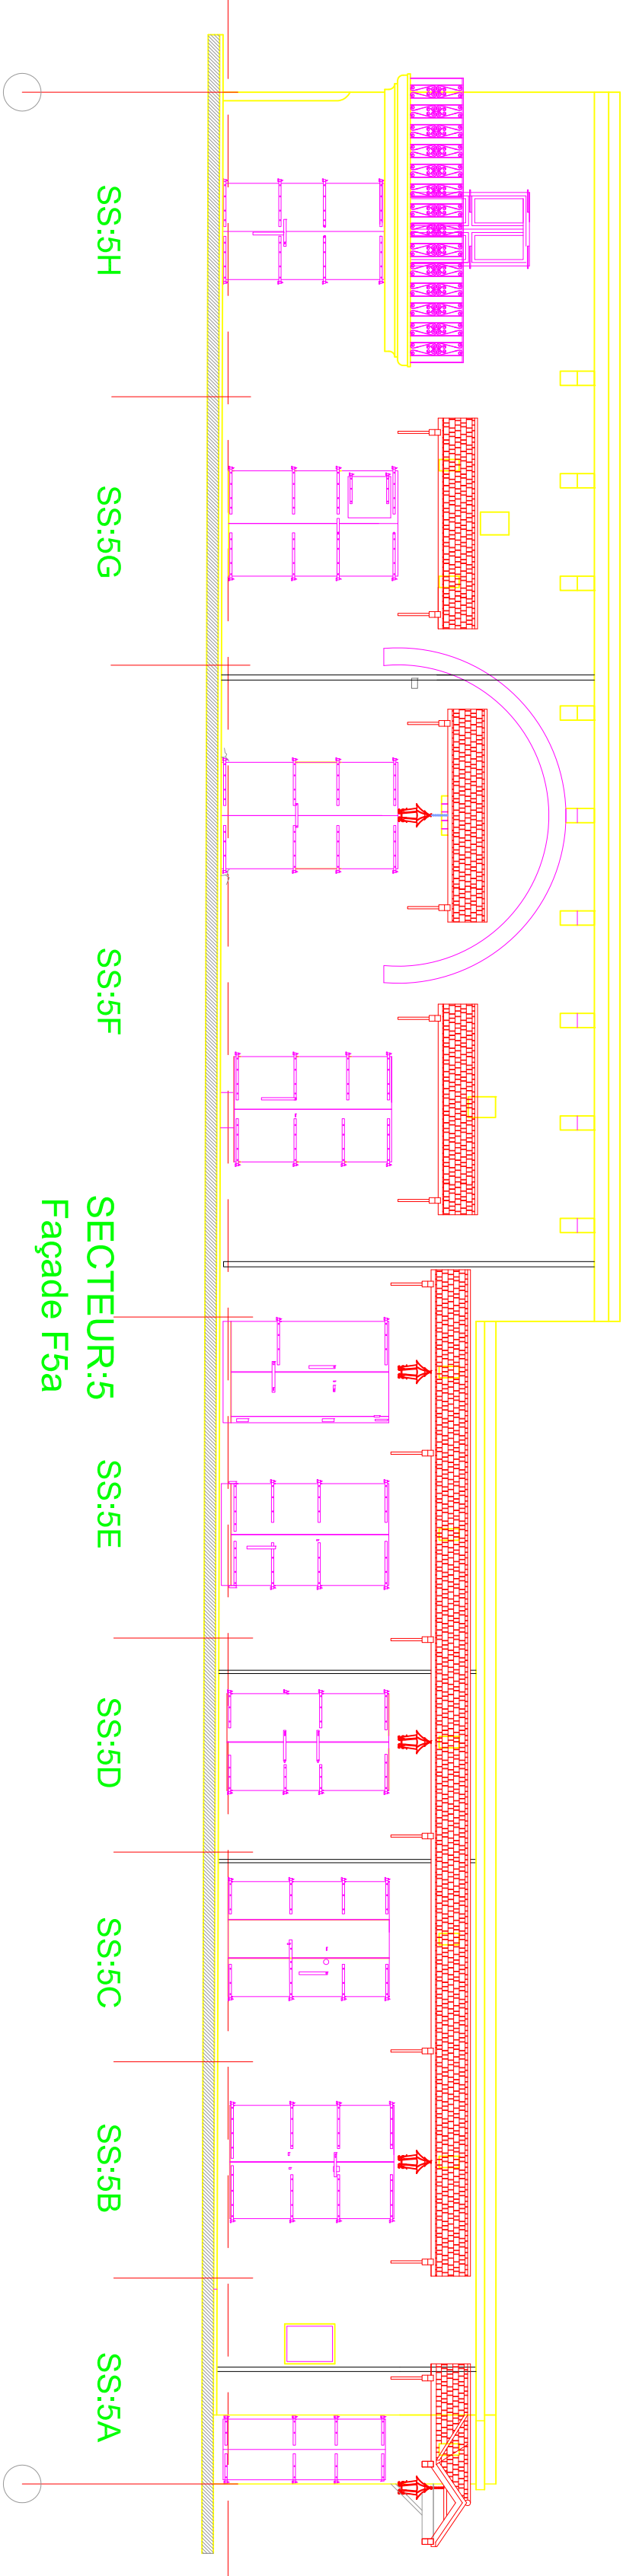




KEY PLAN

THIS DRAWING IS A COPYRIGHT. DO NOT SCALE FROM THE DRAWING. THE CONTRACTOR AND HIS SUB-CONTRACTORS ARE TO VERIFY ALL DIMENSIONS ON SITE BEFORE MAKING SHOP DRAWINGS OR COMMENCING MANUFACTURE.


United Nation Development Programme
UNDP Lebanon
Social and Local Development Programme
P.O.Box: 11-3216 Beirut, Lebanon
Tel: 961 1 962491



PROGRAMME:

LIVE LEBANON

PROJECT NAME:

DOUMA OLD SOUK

LEGEND:

NOTES:

--	--	--	--

0	---	GENERAL REVISION	---
REV / BY	Date	Description	Appr.

PROJECT NBR: ---

PROJECT PHASE: TENDER

DISCIPLINE ARCHITECTURE / RESTORATION

SECTOR

BUILDING

DESIGNED ---

DRAWN ---

CHECKED ---

APPROVED

DATE ---

SCALE 1/100

SHEET SIZE A1

Titre



ELEVATIONS PROPOSAL


SECTOR 6

Sheet 1 OF 1

S1601KR-PH1-SW-07-REV.0


Project Number Phase Type Drawing Number Revision

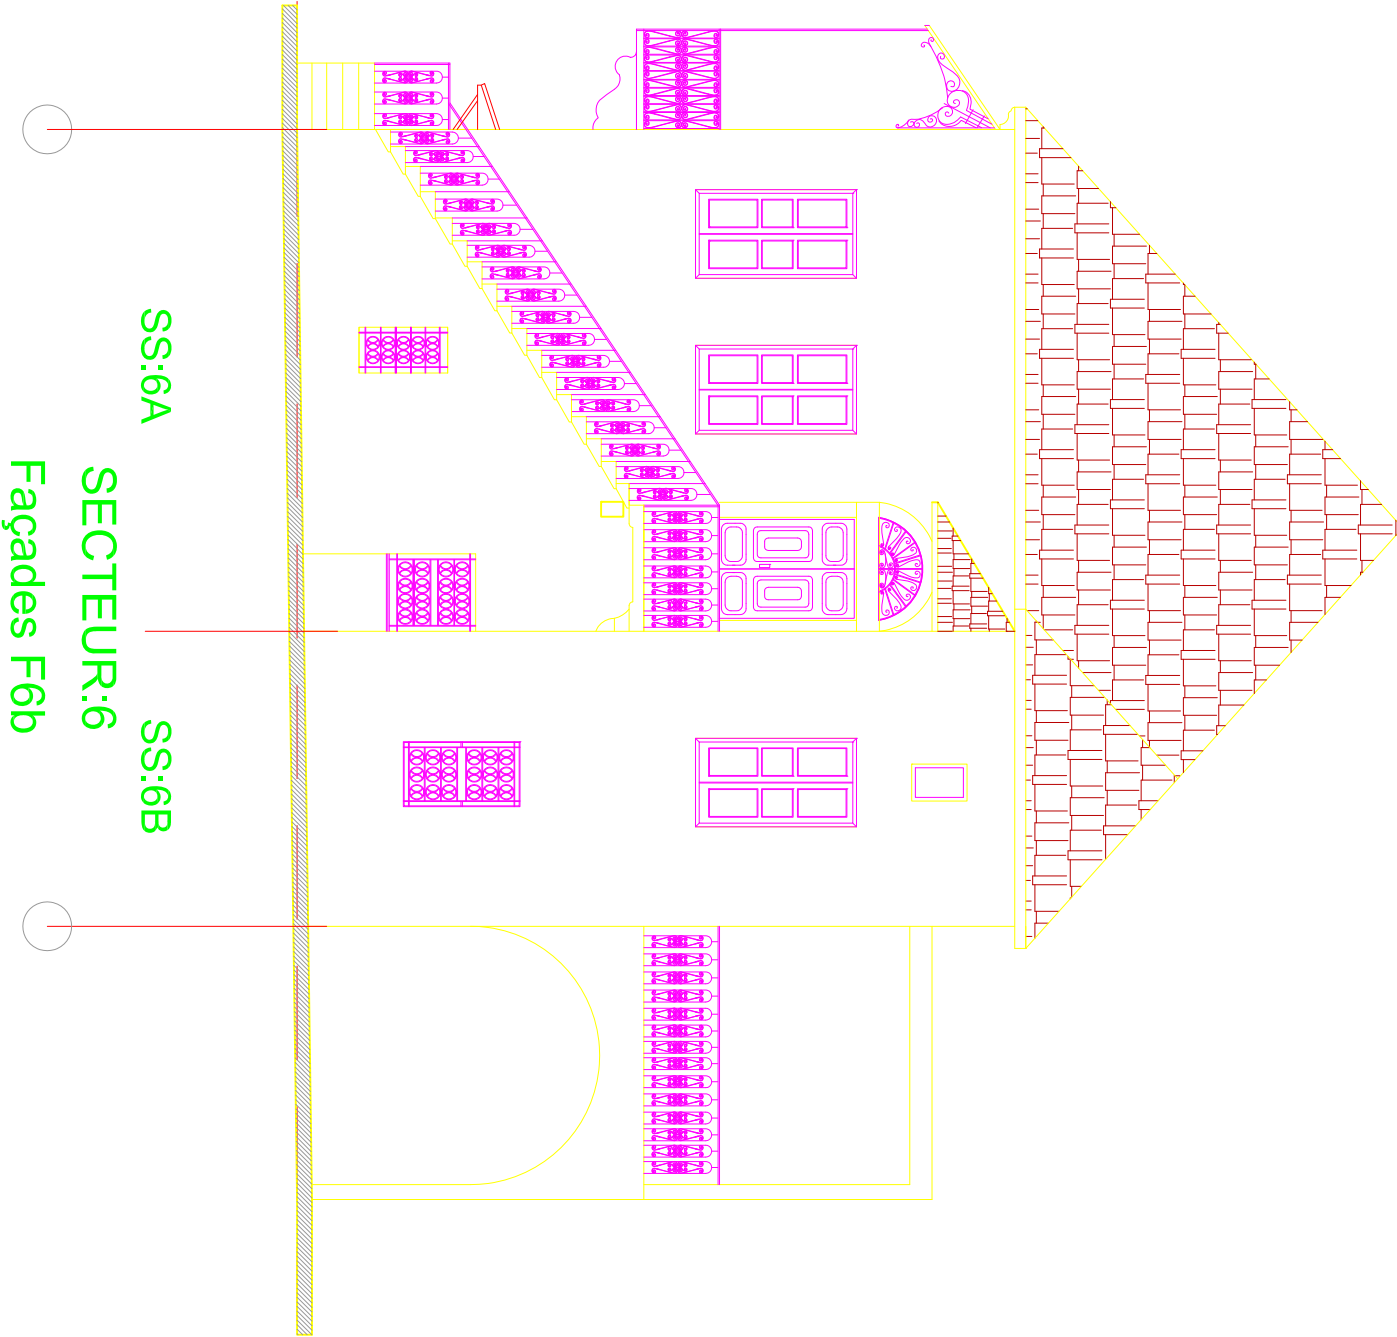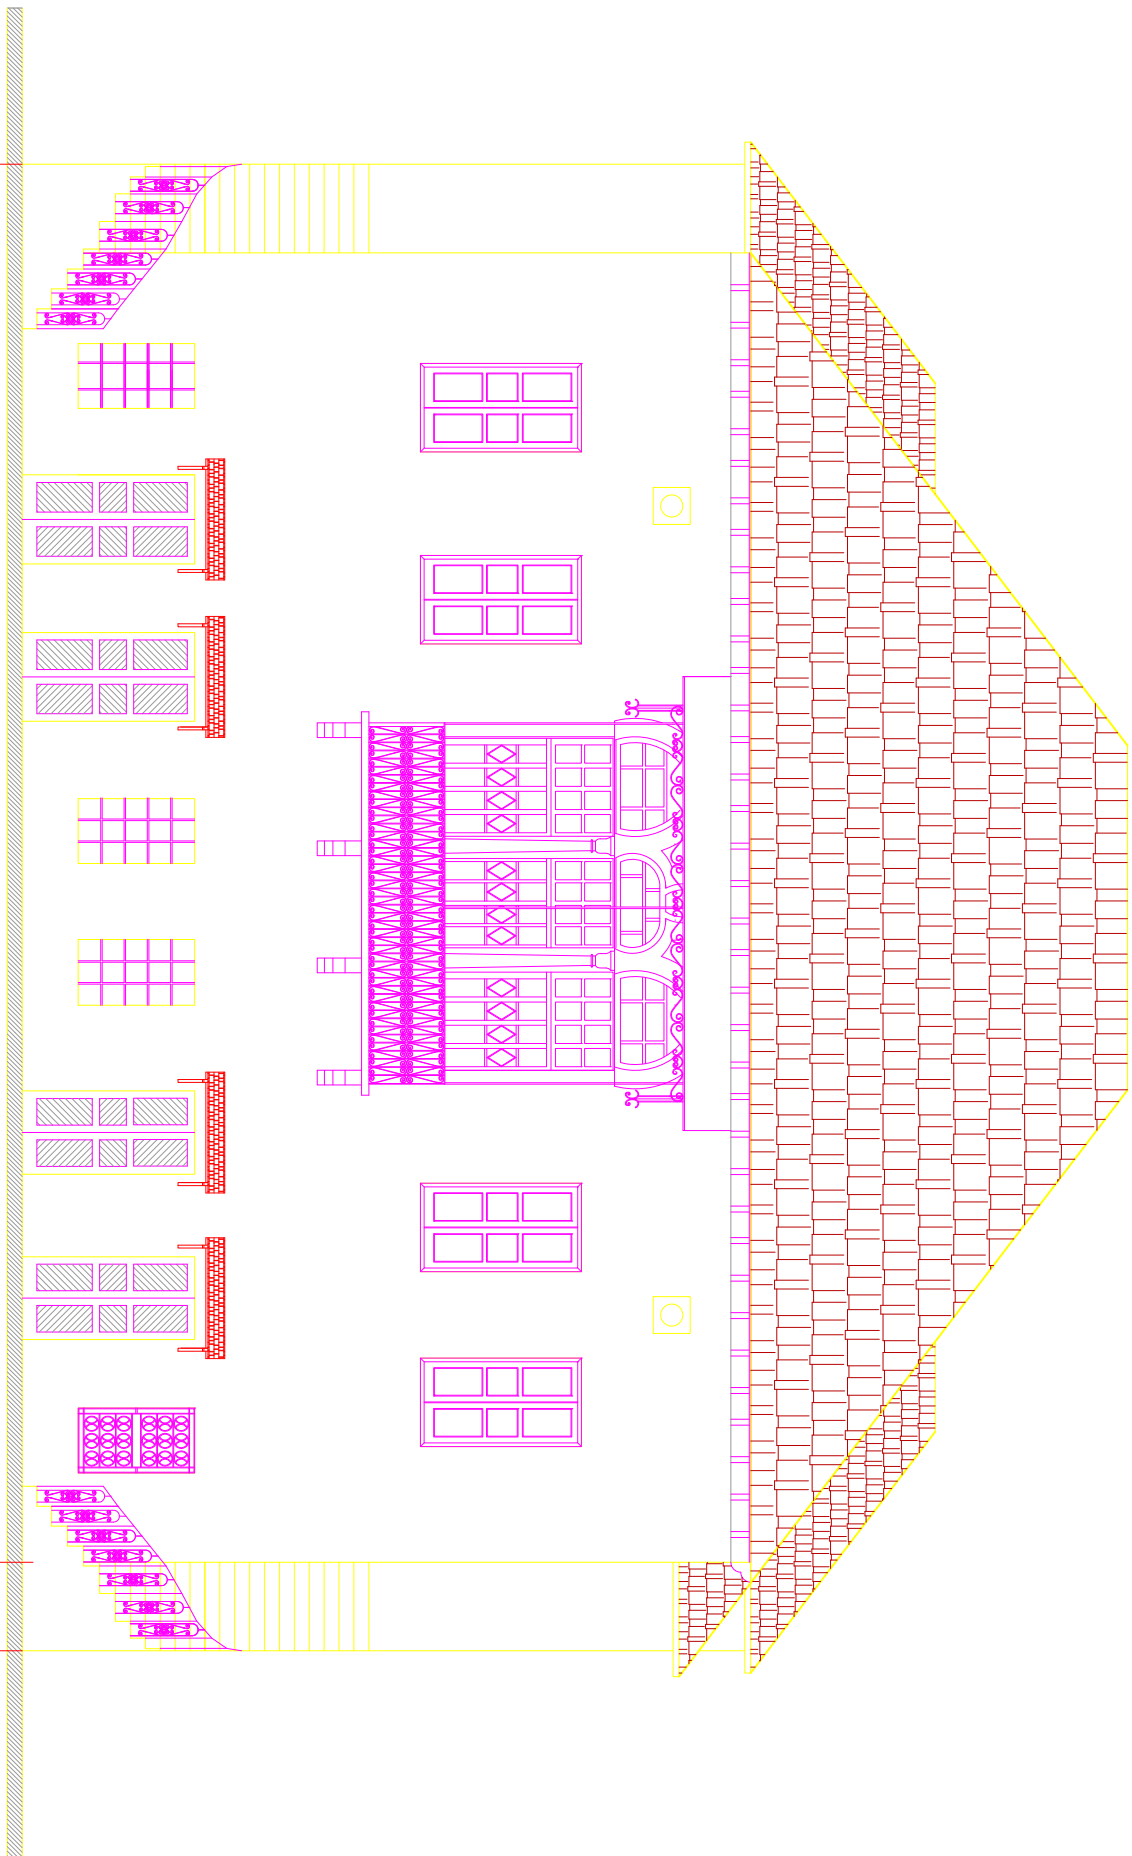

 

KEY PLAN

THIS DRAWING IS A COPYRIGHT. DO NOT SCALE FROM THE DRAWING. THE CONTRACTOR AND HIS SUB-CONTRACTORS ARE TO VERIFY ALL DIMENSIONS ON SITE BEFORE MAKING SHOP DRAWINGS OR COMMENCING MANUFACTURE.



United Nation Development Programme
UNDP Lebanon
Social and Local Development Programme
P.O.Box: 11-3216 Beirut, Lebanon
Tel: 961 1 962491

PROGRAMME:


LIVE LEBANON

PROJECT NAME:

DOUMA OLD SOUK

LEGEND:

NOTES:

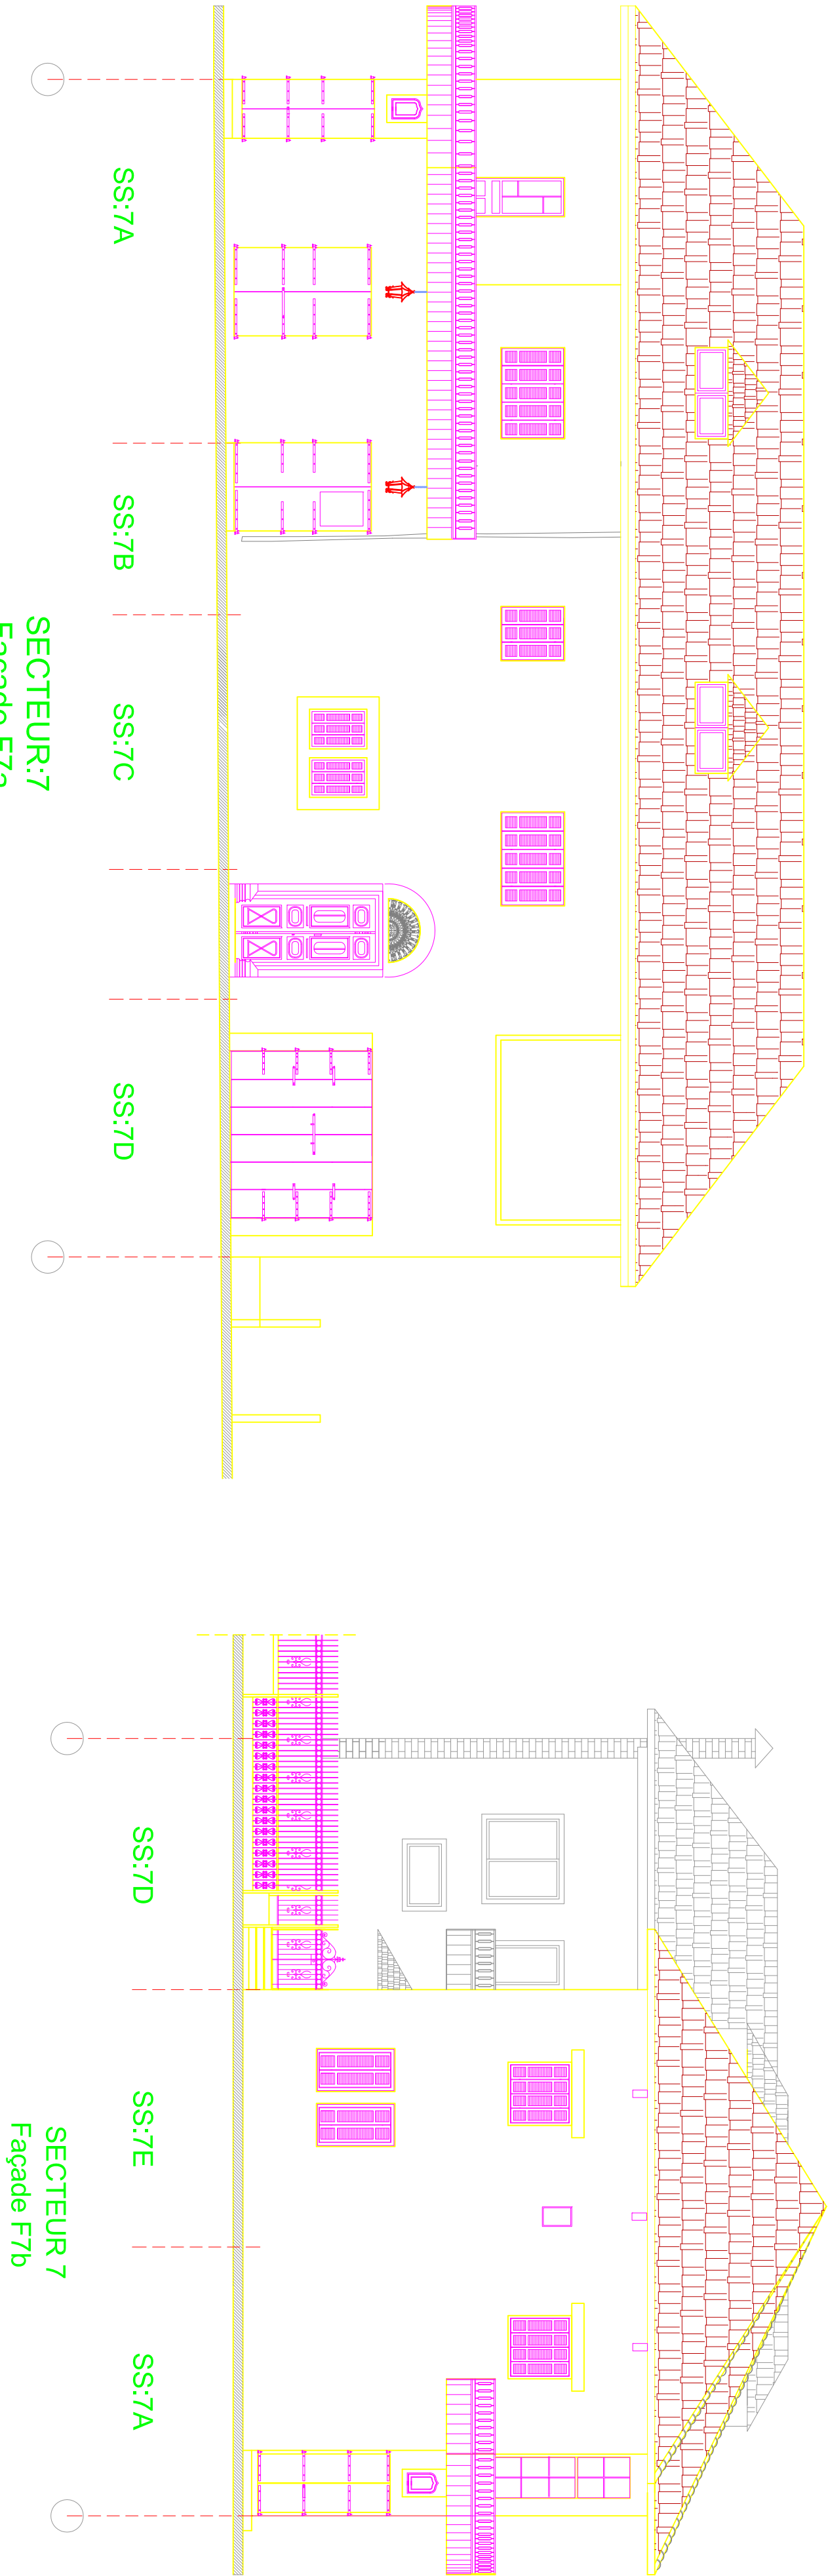

0	---	---	GENERAL REVISION
REV / BY	Date	Description	Appr.
PROJECT NBR. ---			
DISCIPLINE ARCHITECTURE / RESTORATION			
SECTOR			
BUILDING			
DESIGNED ---			
DRAWN ---			
CHECKED ---			
APPROVED			
DATE ---			
SCALE 1/100			
SHEET SIZE A1			

Title


ELEVATIONS PROPOSAL

SECTOR 7

Sheet 1 OF 1


S1601KR-PH1-SW-08-REV.0

Project Number Phase Type Drawing Number Revision

 


KEY PLAN

THIS DRAWING IS A COPYRIGHT. DO NOT SCALE FROM THE DRAWING. THE CONTRACTOR AND HIS SUB-CONTRACTORS ARE TO VERIFY ALL DIMENSIONS ON SITE BEFORE MAKING SHOP DRAWINGS OR COMMENCING MANUFACTURE.



United Nation Development Programme
UNDP Lebanon
Social and Local Development Programme
P.O.Box: 11-3216 Beirut, Lebanon
Tel: 961 1 962491



UNDP
Development Partner

PROGRAMME:


LIVE LEBANON

PROJECT NAME:

DOUMA OLD SOUK

LEGEND:

NOTES:







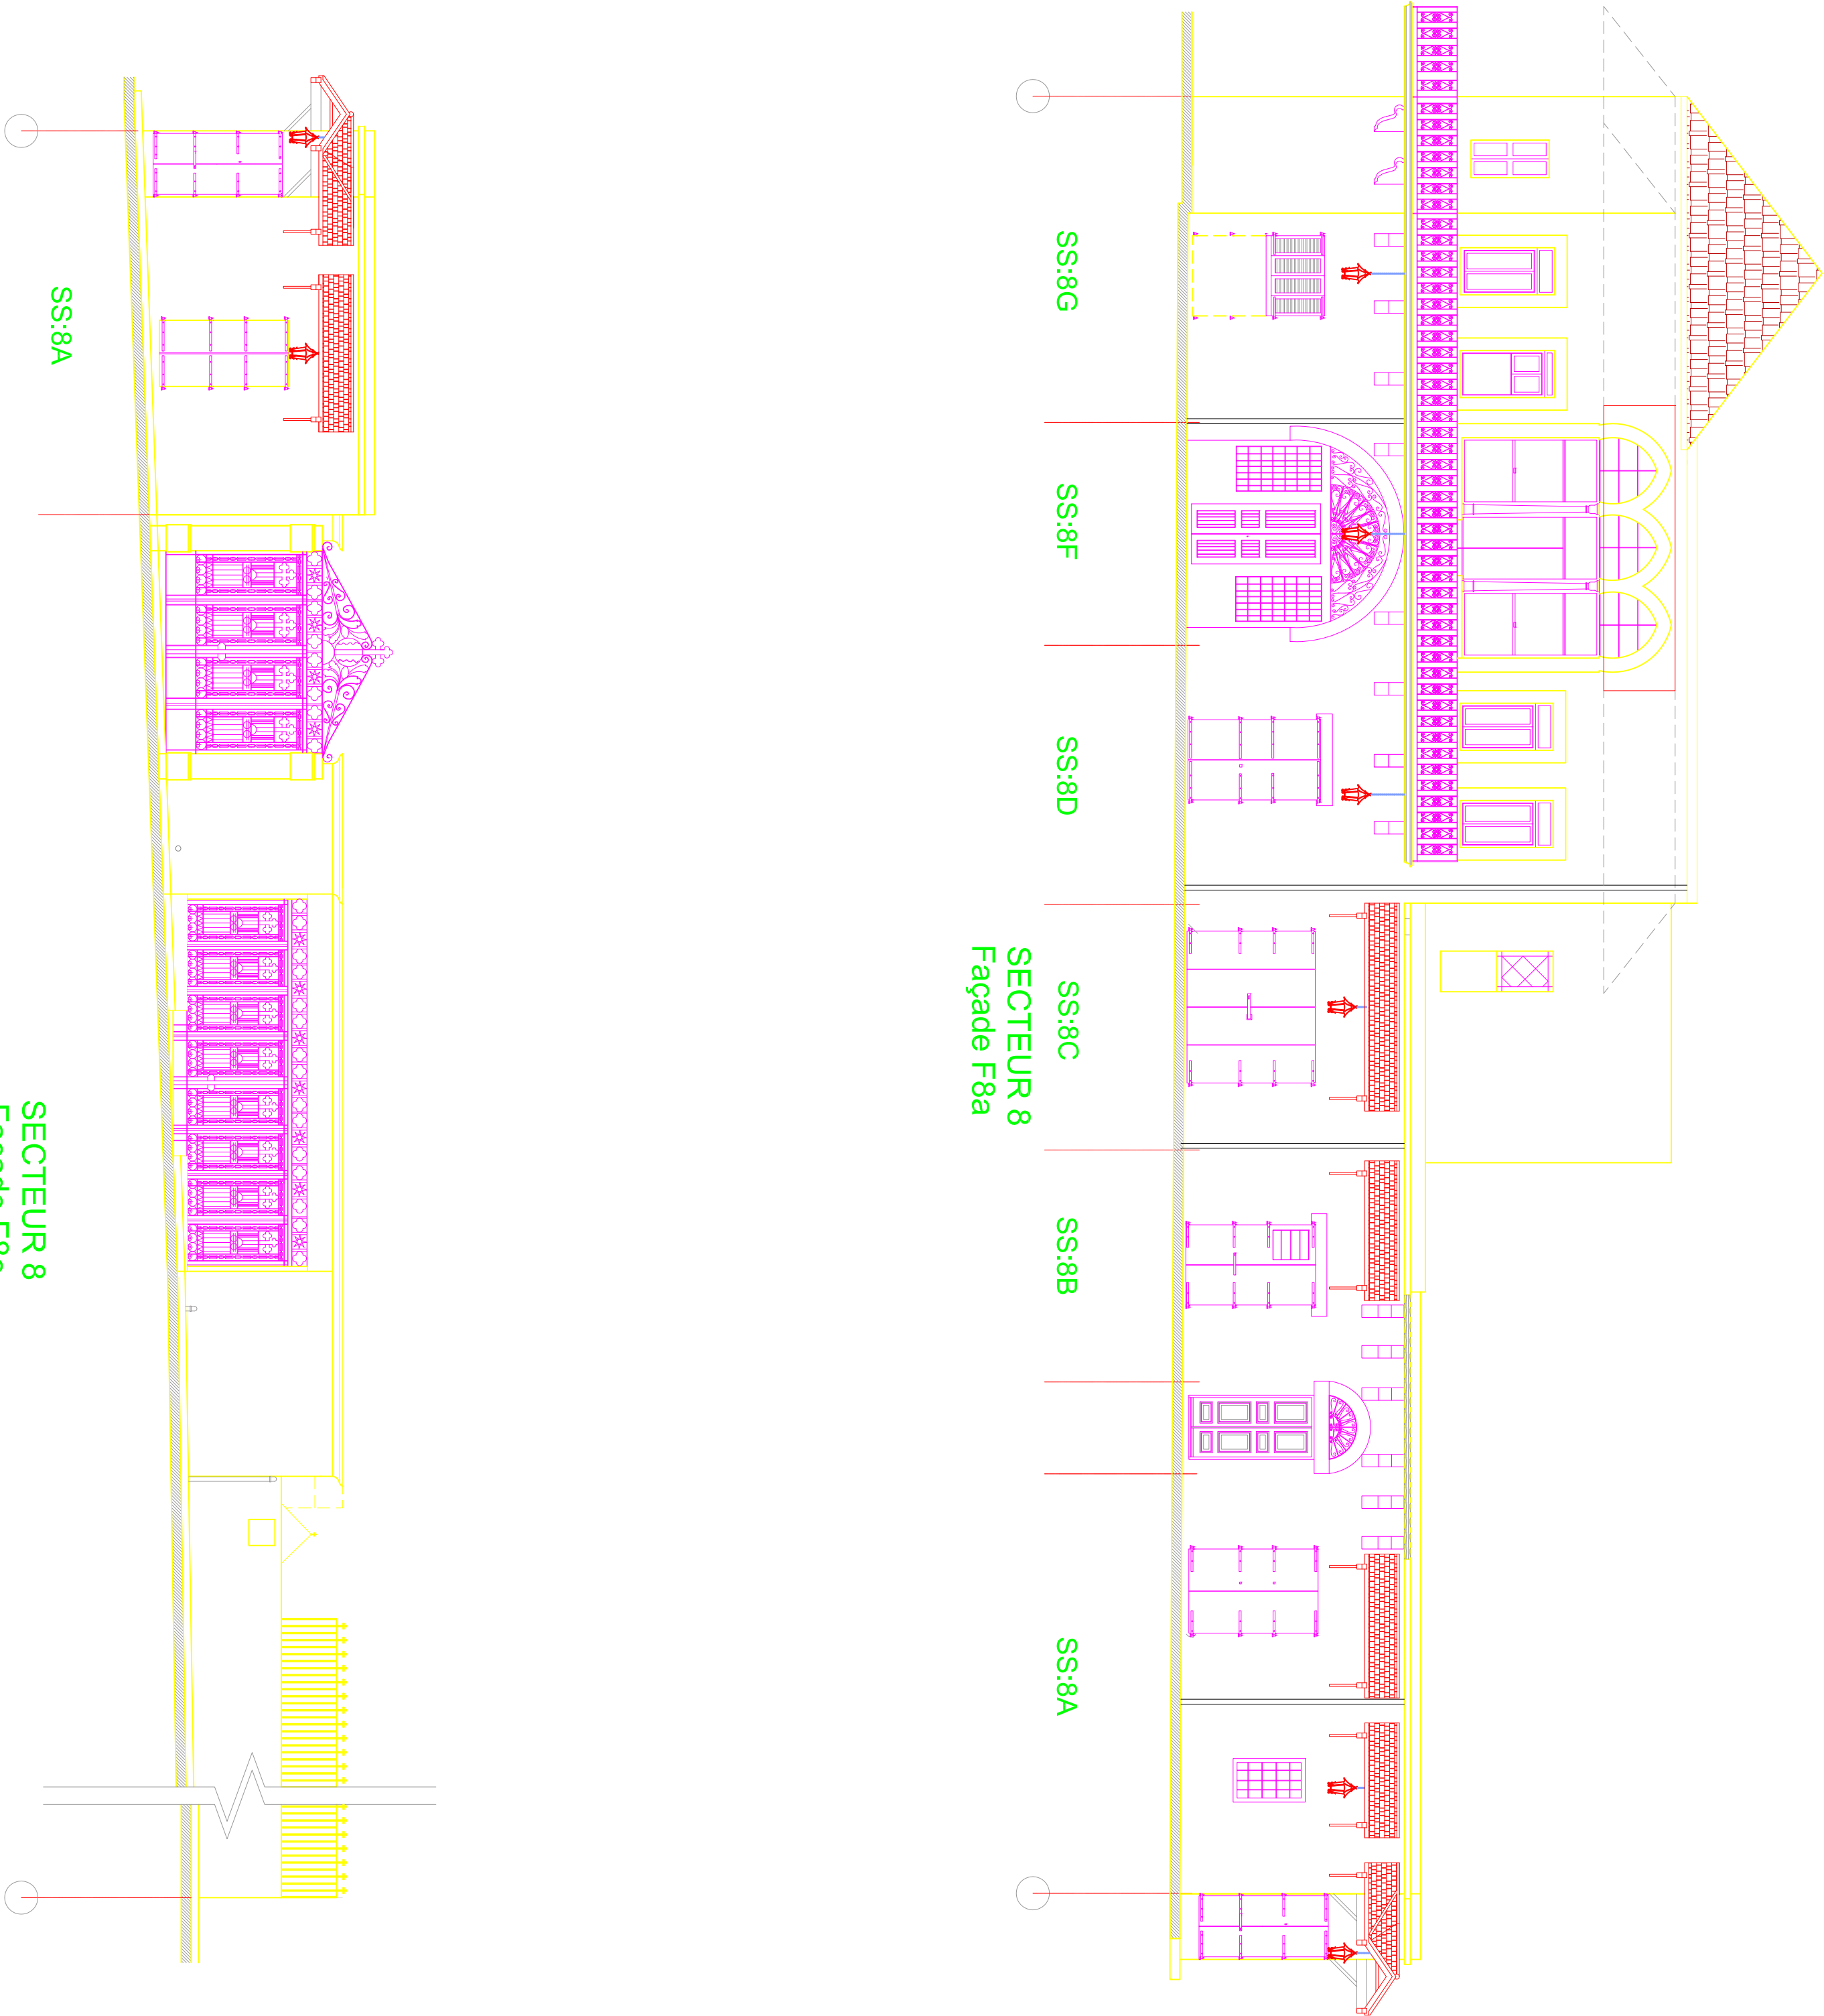


0	---	---	GENERAL REVISION
REV / BY	Date	Description	Appr.
PROJECT NBR. ---			
DISCIPLINE ARCHITECTURE / RESTORATION			
SECTOR			
BUILDING			
DESIGNED			
DRAWN			
CHECKED			
APPROVED			
DATE			
SCALE			
SHEET SIZE			
Title			

ELEVATIONS PROPOSAL

SECTOR 8

SECTEUR:10
Municipalité

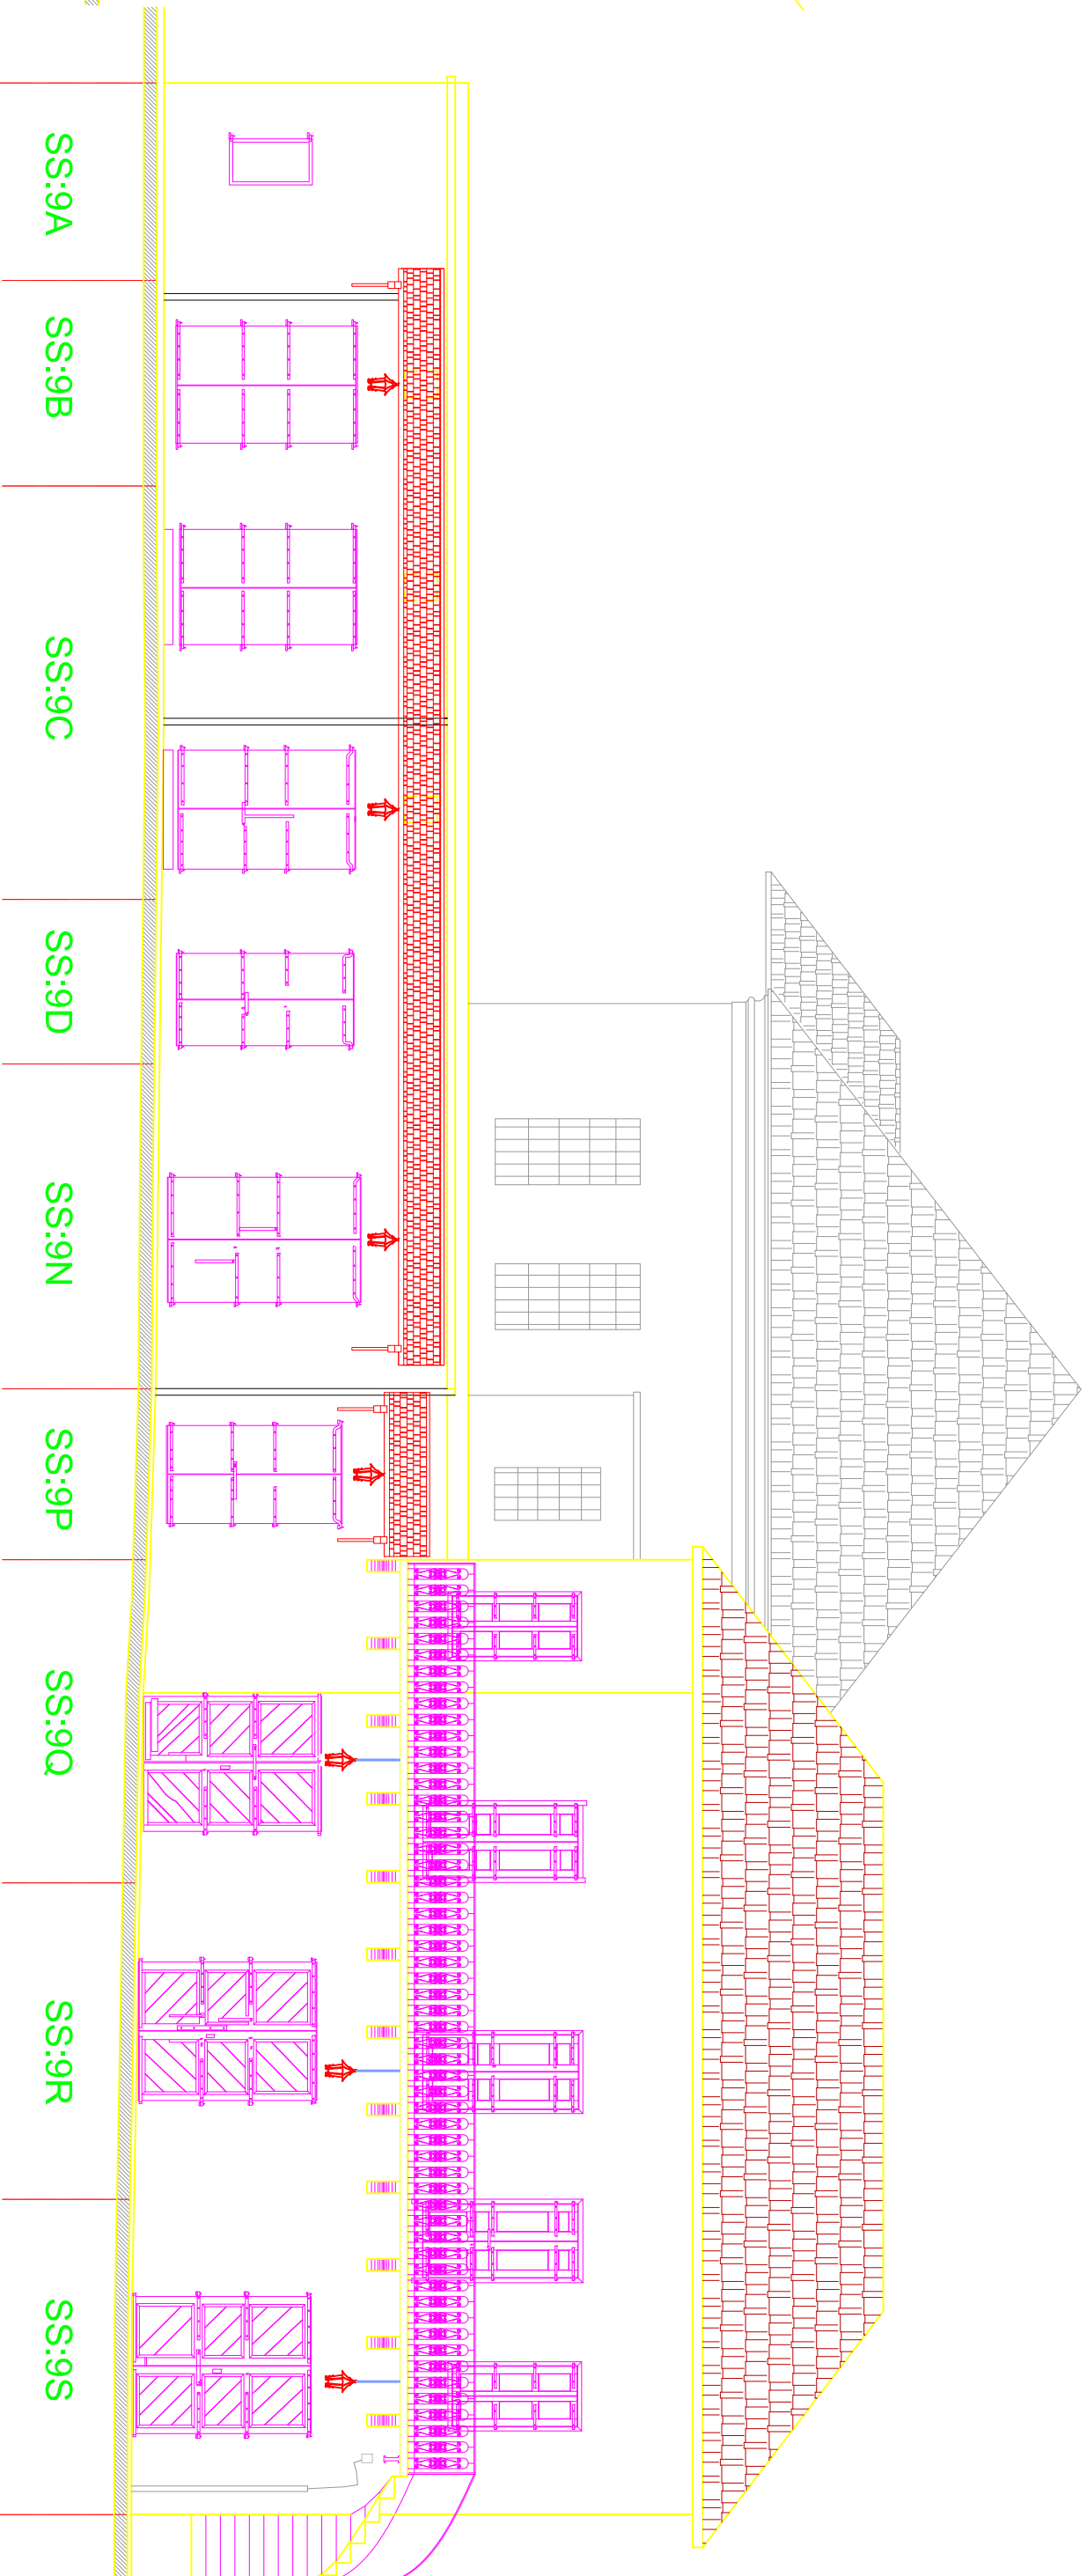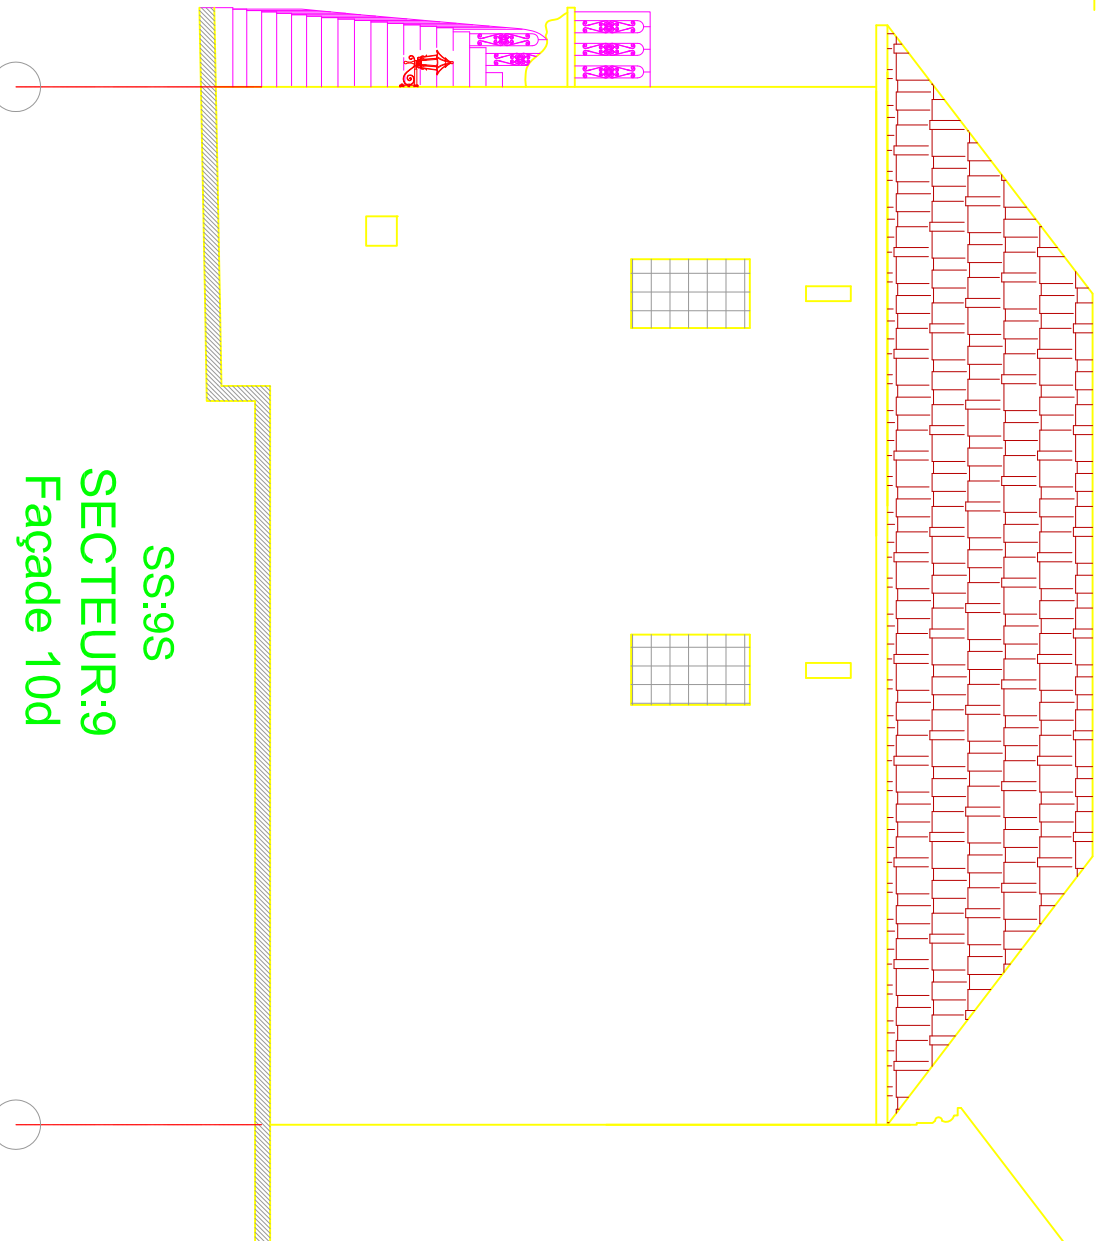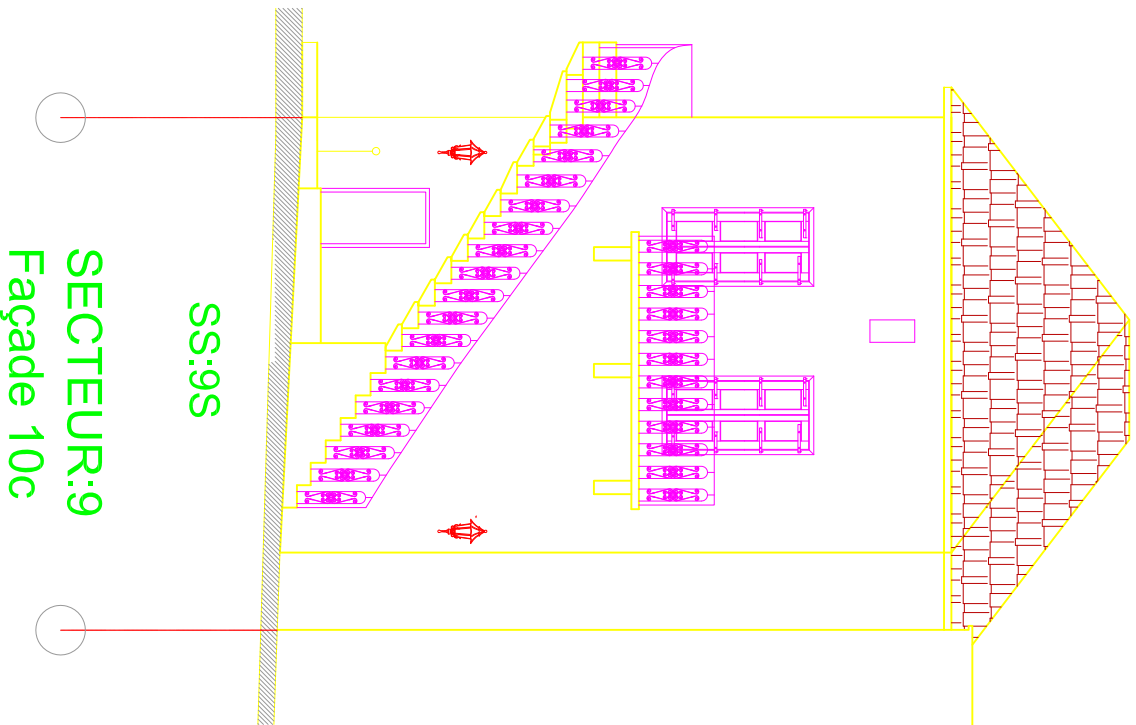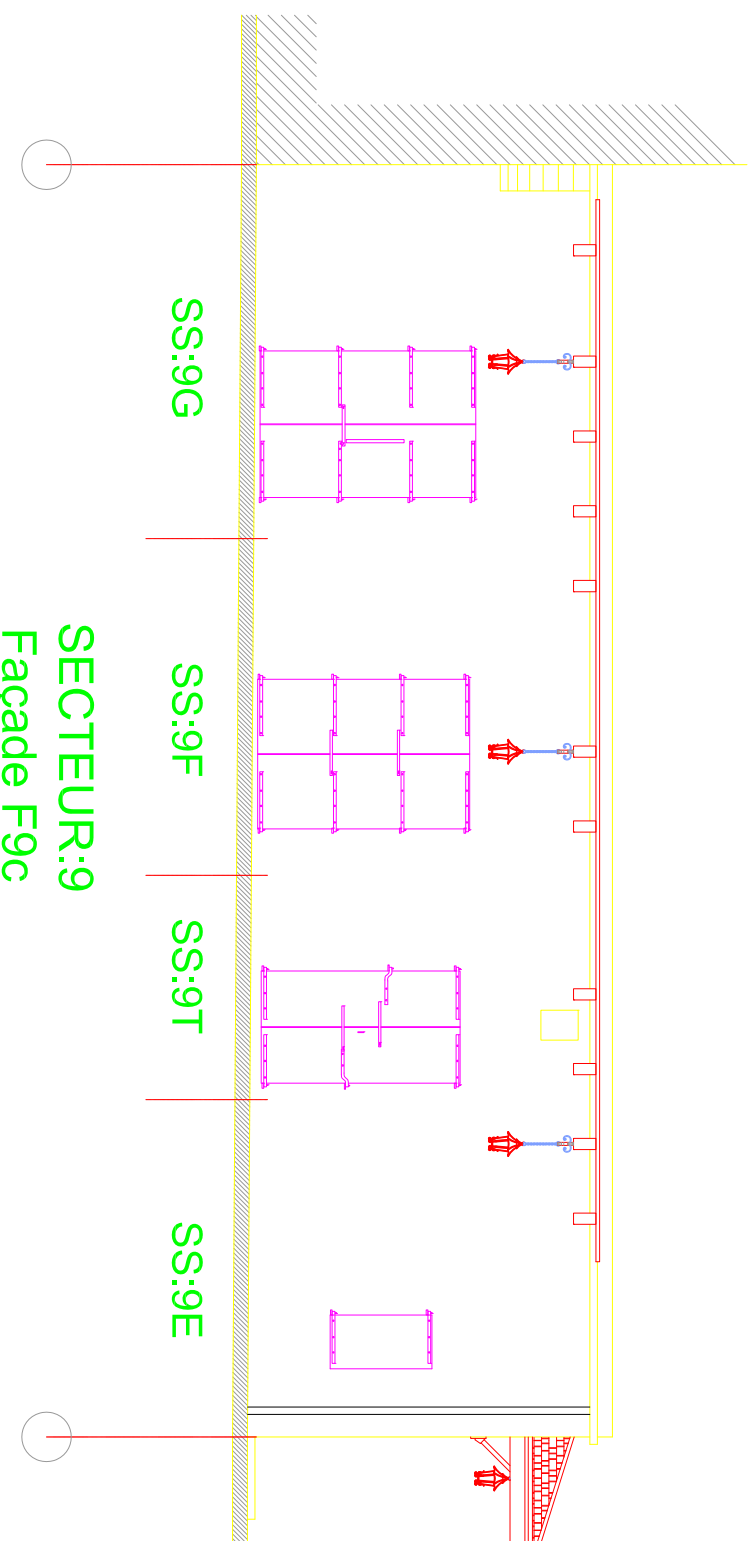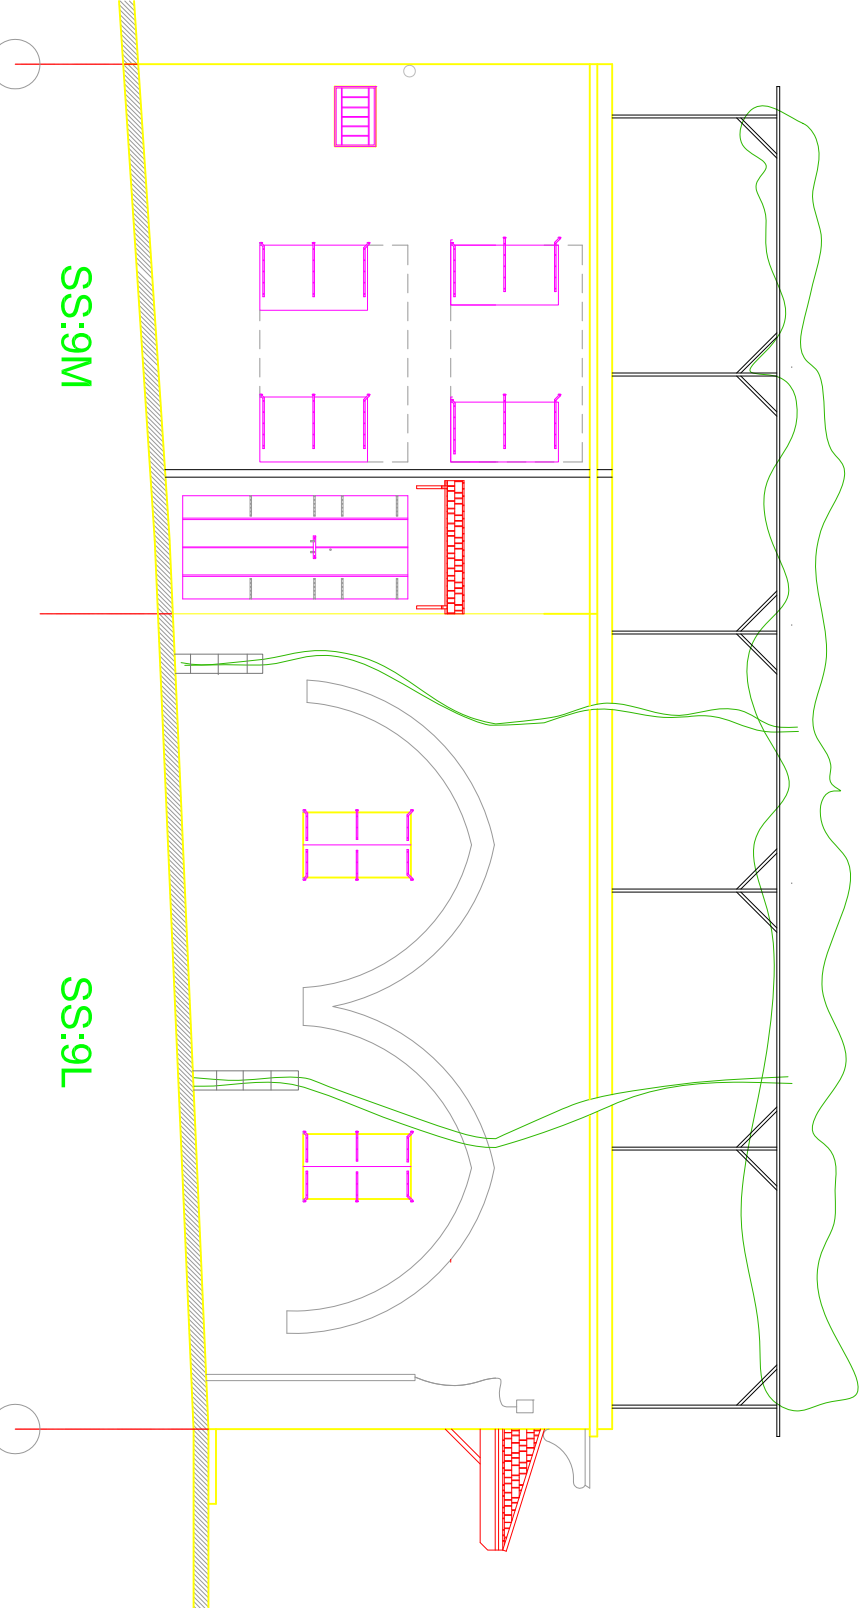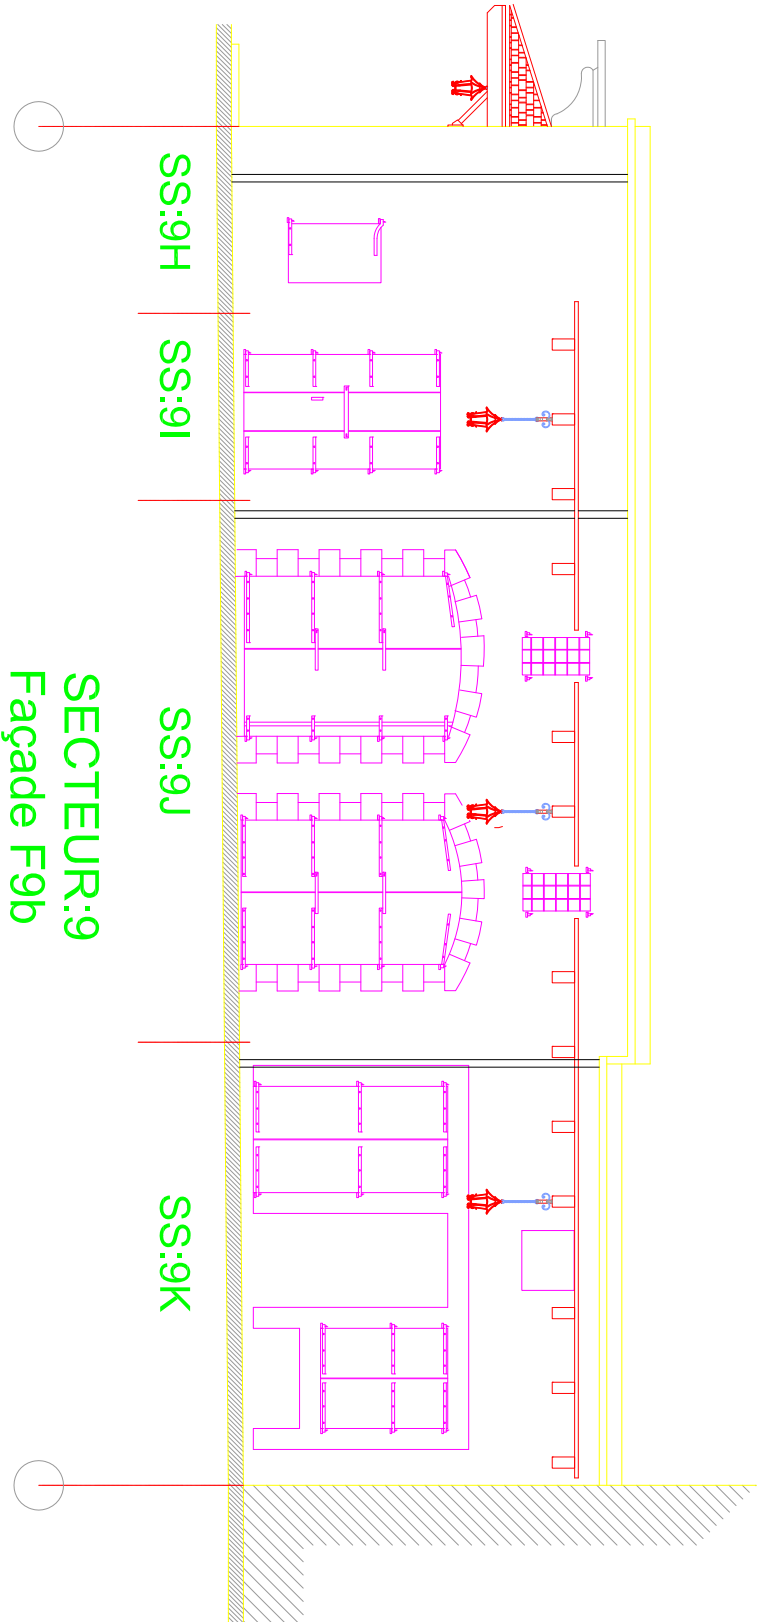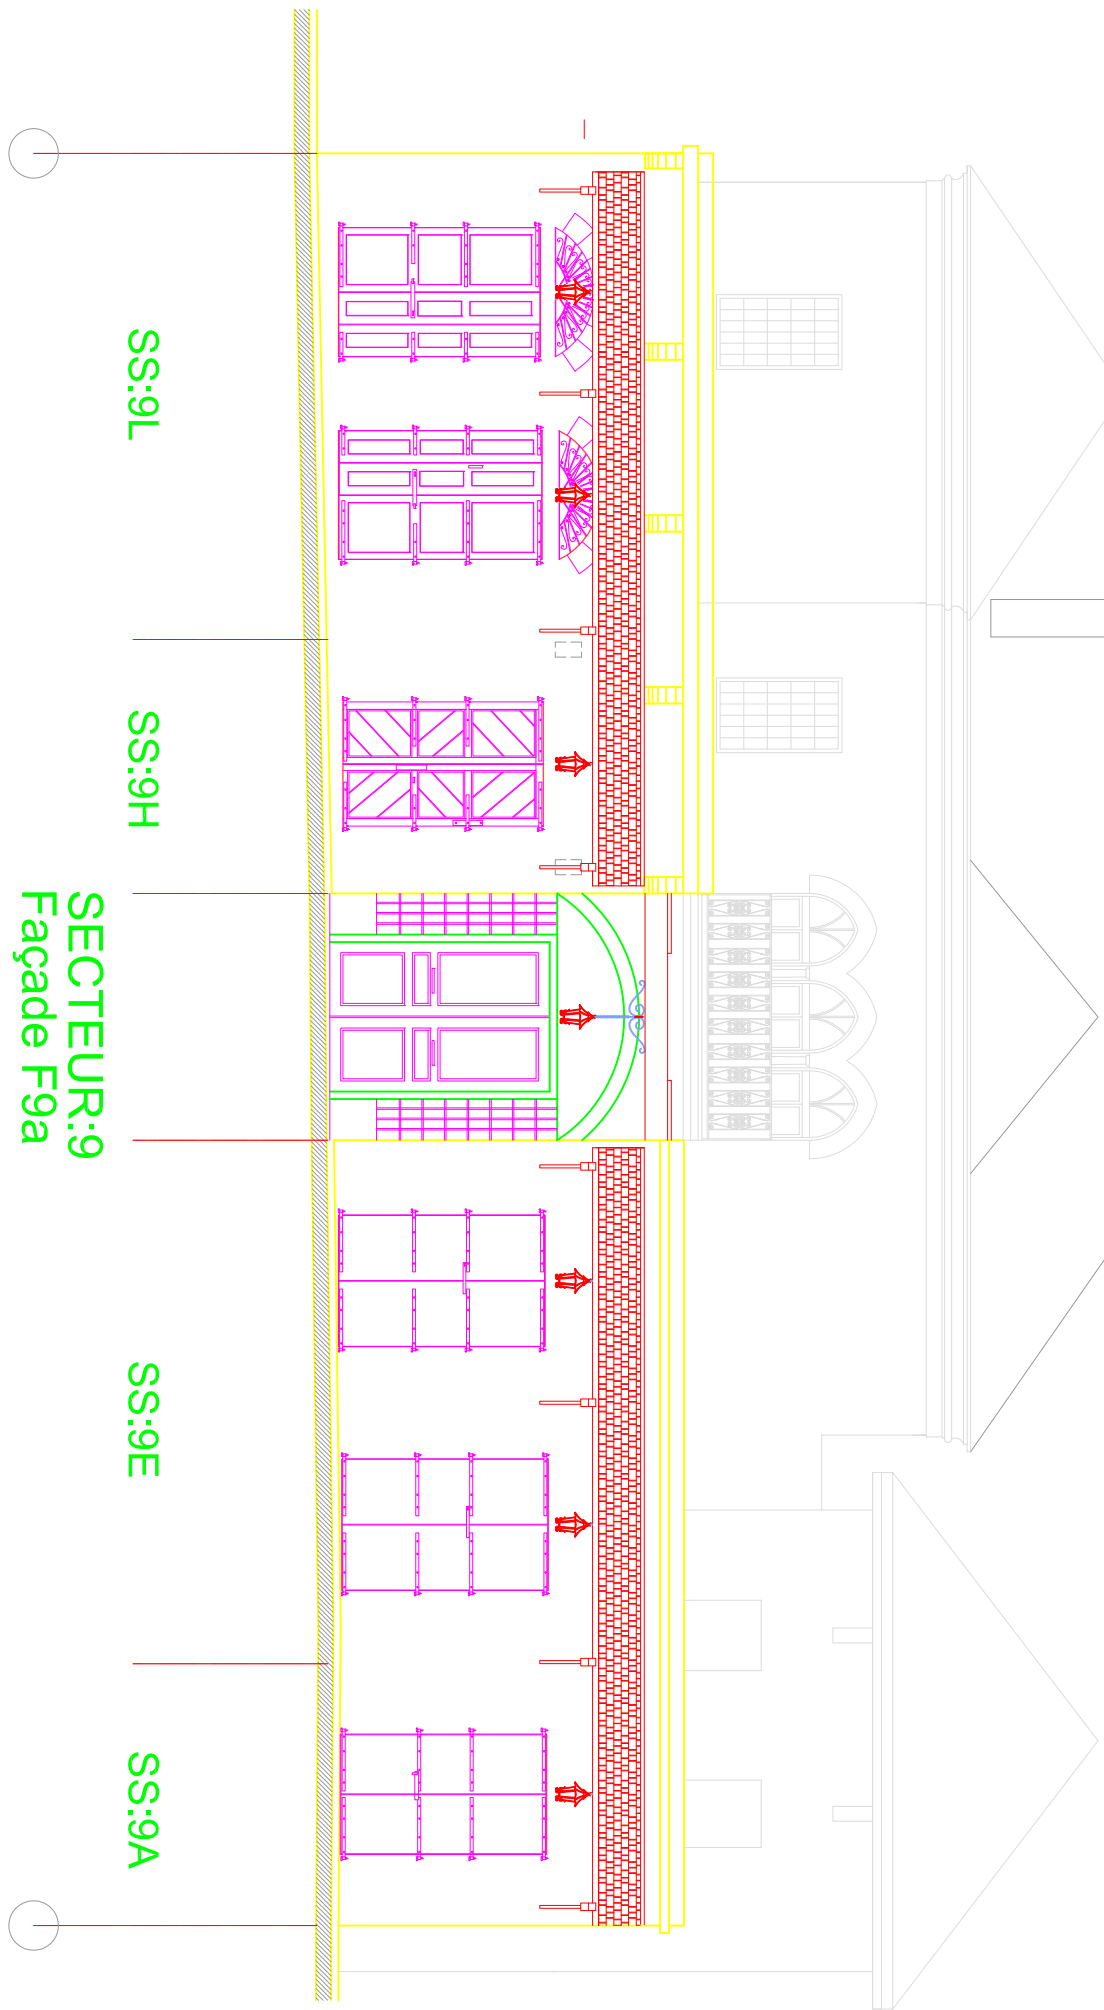

KEY PLAN

THIS DRAWING IS A COPYRIGHT. DO NOT SCALE FROM THE DRAWING. THE CONTRACTOR AND HIS SUB-CONTRACTORS ARE TO VERIFY ALL DIMENSIONS ON SITE BEFORE MAKING SHOP DRAWINGS OR COMMENCING MANUFACTURE.

United Nation Development Programme
UNDP Lebanon
Social and Local Development Programme
P.O.Box: 11-3216 Beirut, Lebanon
Tel: 961 1 962491

PROGRAMME:

LIVE LEBANON

PROJECT NAME:

DOUMA OLD SOUK

LEGEND:

NOTES:

0	---	GENERAL REVISION	---
REV	BY	Date	Description
PROJECT NBR.	---		
PROJECT PHASE TENDER			
DISCIPLINE ARCHITECTURE / RESTORATION			
SECTOR			
BUILDING			
DESIGNED			
DRAWN			
CHECKED			
APPROVED			
DATE			
SCALE			
SHEET SIZE			
Title			


ELEVATIONS PROPOSAL

SECTOR 9-10

Sheet 1 OF 1

S1601KR-PH1-SW-10-REV.0

Project Number Phase Type Drawing Number Revision

 

KEY PLAN

THIS DRAWING IS A COPYRIGHT. DO NOT SCALE FROM THE DRAWING. THE CONTRACTOR AND HIS SUB-CONTRACTORS ARE TO VERIFY ALL DIMENSIONS ON SITE BEFORE MAKING SHOP DRAWINGS OR COMMENCING MANUFACTURE.

United Nation Development Programme
UNDP Lebanon
Social and Local Development Programme
P.O.Box: 11-3216 Beirut, Lebanon
Tel: 961 1 962491

PROGRAMME:

LIVE LEBANON

PROJECT NAME:

DOUMA OLD SOUK

LEGEND:

NOTES:

--	--	--	--

0	---	GENERAL REVISION	---
REV	BY	Date	Description
Appr.			

PROJECT NBR. ---

TENDER

DISCIPLINE ARCHITECTURE / RESTORATION

SECTOR

BUILDING

DESIGNED

DRAWN

CHECKED

APPROVED

DATE

SCALE

SHEET SIZE

Title


ELEVATIONS PROPOSAL

SECTOR 11-12

Sheet 1 OF 1


S1601KR-PH1-SW-11-REV.0

Project Number Phase Type Drawing Number Revision

 

KEY PLAN

THIS DRAWING IS A COPYRIGHT. DO NOT SCALE FROM THE DRAWING. THE CONTRACTOR AND HIS SUB-CONTRACTORS ARE TO VERIFY ALL DIMENSIONS ON SITE BEFORE MAKING SHOP DRAWINGS OR COMMENCING MANUFACTURE.

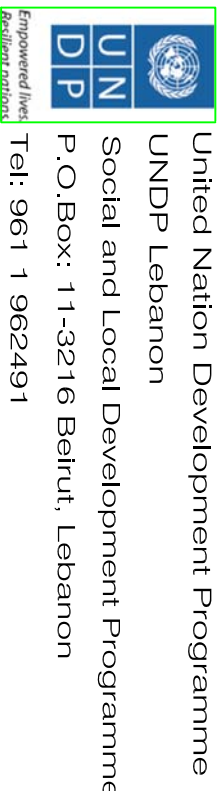

PROGRAMME:

LIVE LEBANON

PROJECT NAME:

DOUMA OLD SOUK

LEGEND:

NOTES:

0	---	GENERAL REVISION	---
REV	BY	Date	Description
PROJECT NBR.	---		
DISCIPLINE ARCHITECTURE / RESTORATION			
SECTOR			
BUILDING			
DESIGNED	---		
DRAWN	---		
CHECKED	---		
APPROVED			
DATE	---		
SCALE	1/100		
SHEET SIZE	A1		









ELEVATIONS PROPOSAL


SECTOR 13-14-16-17

Sheet 1 OF 1

S1601KR-PH1-SW-12-REV.0


Project Number Phase Type Drawing Number Revision

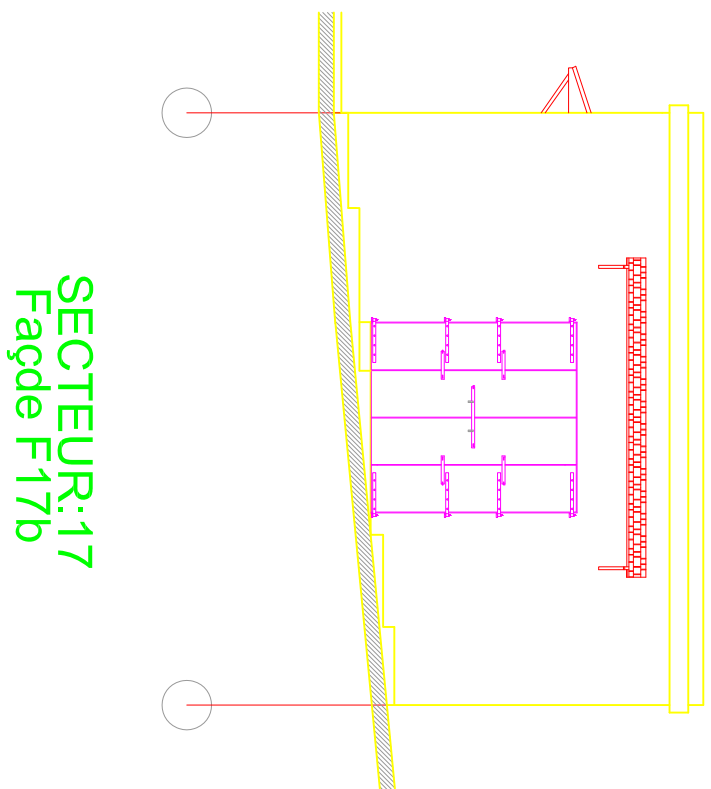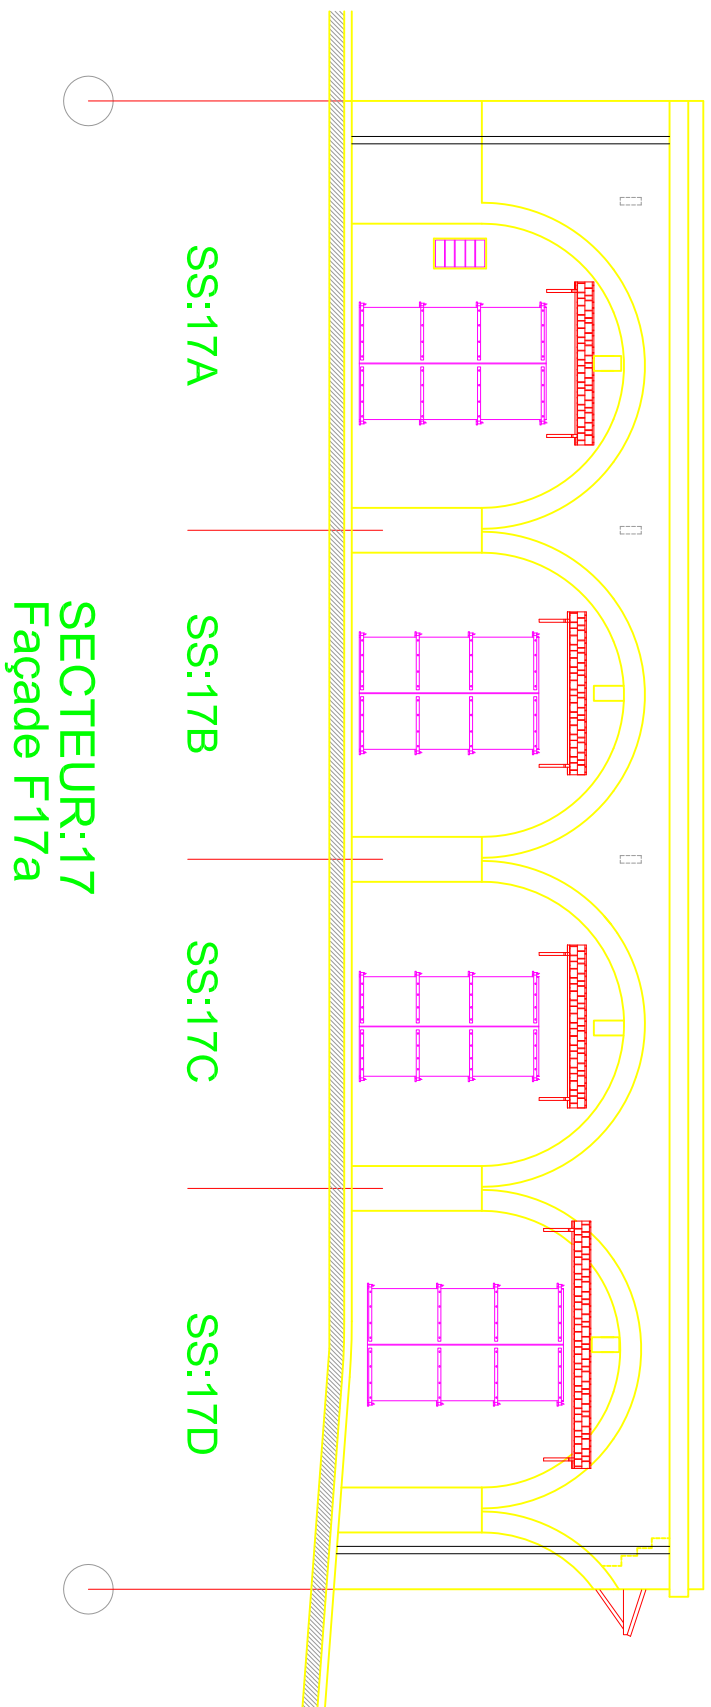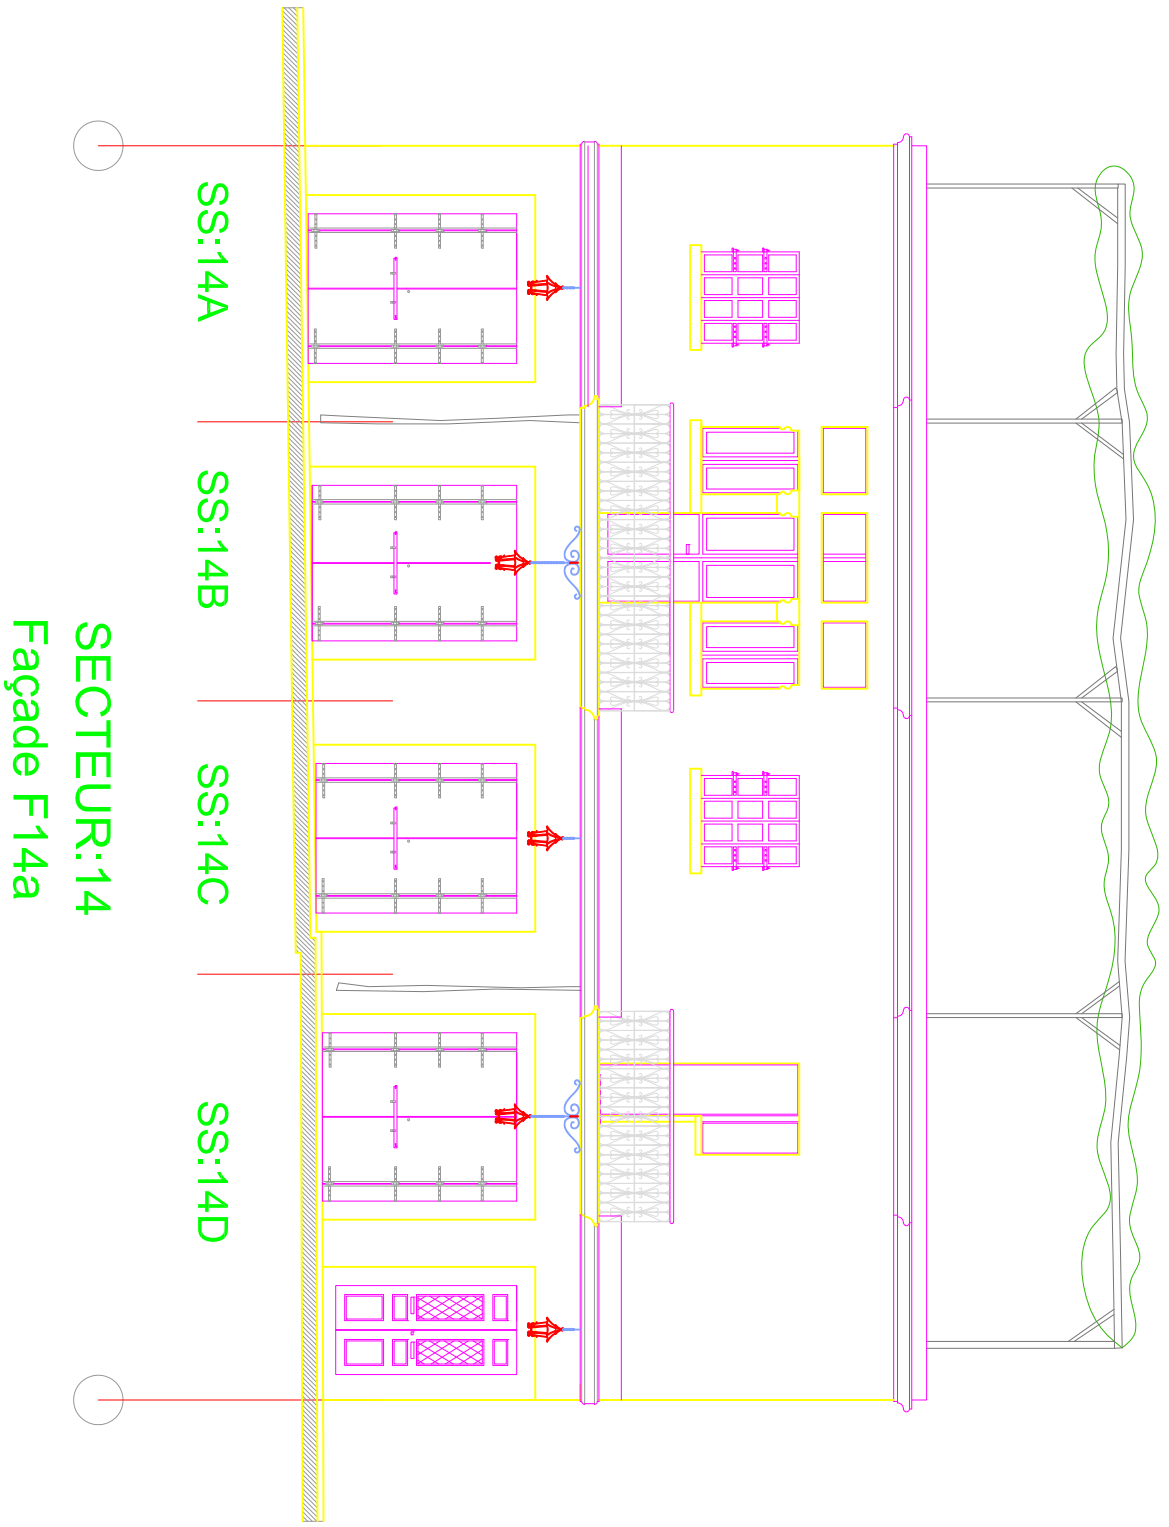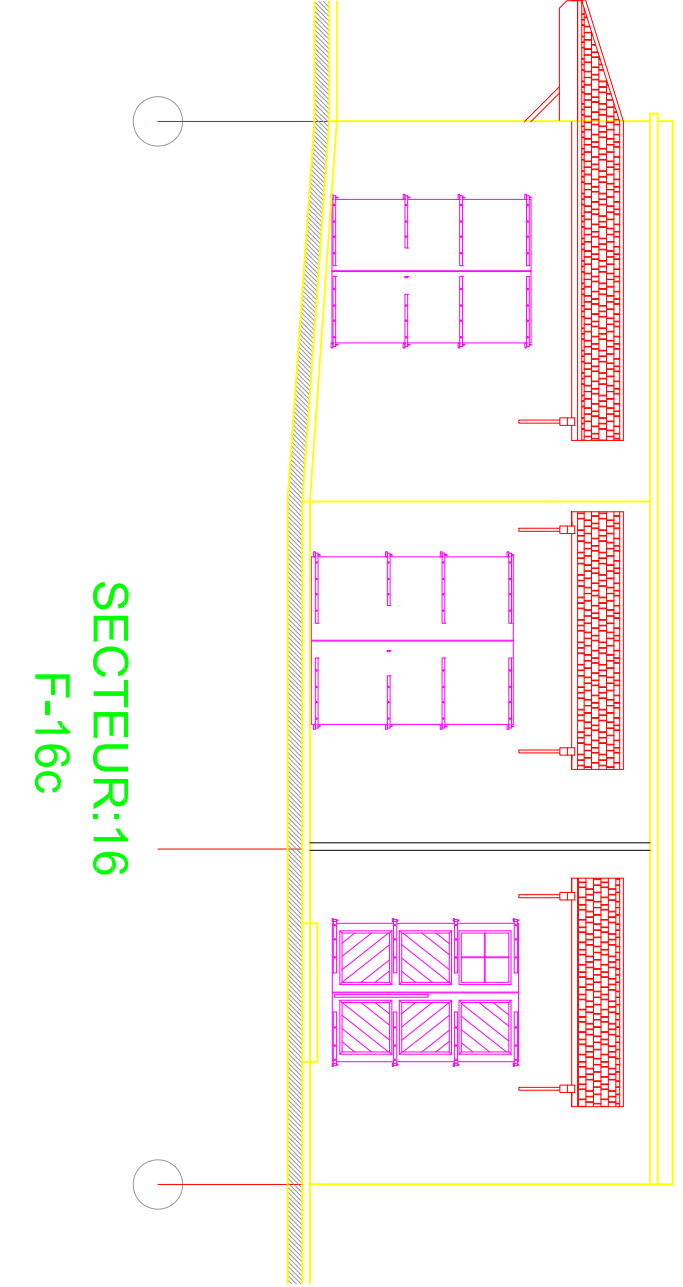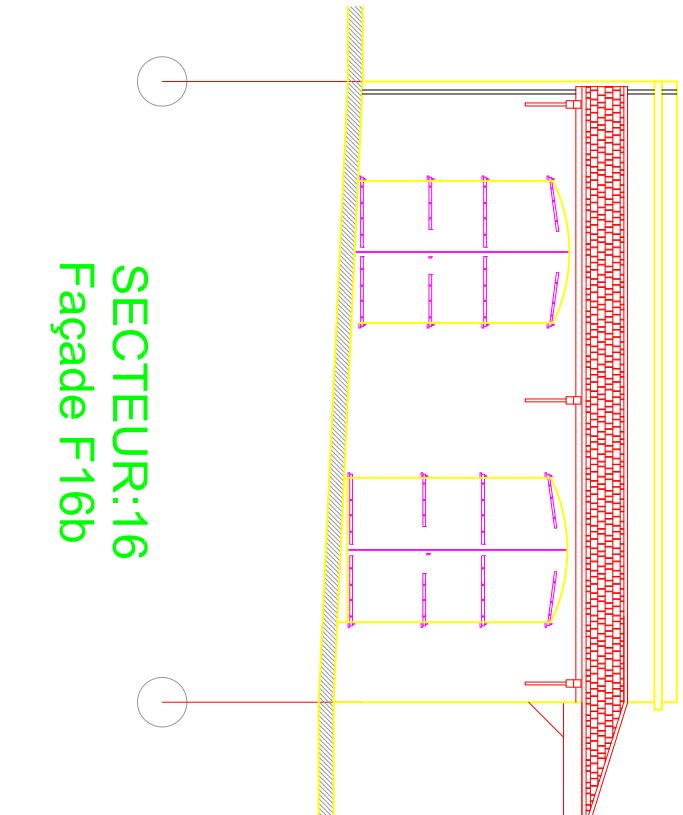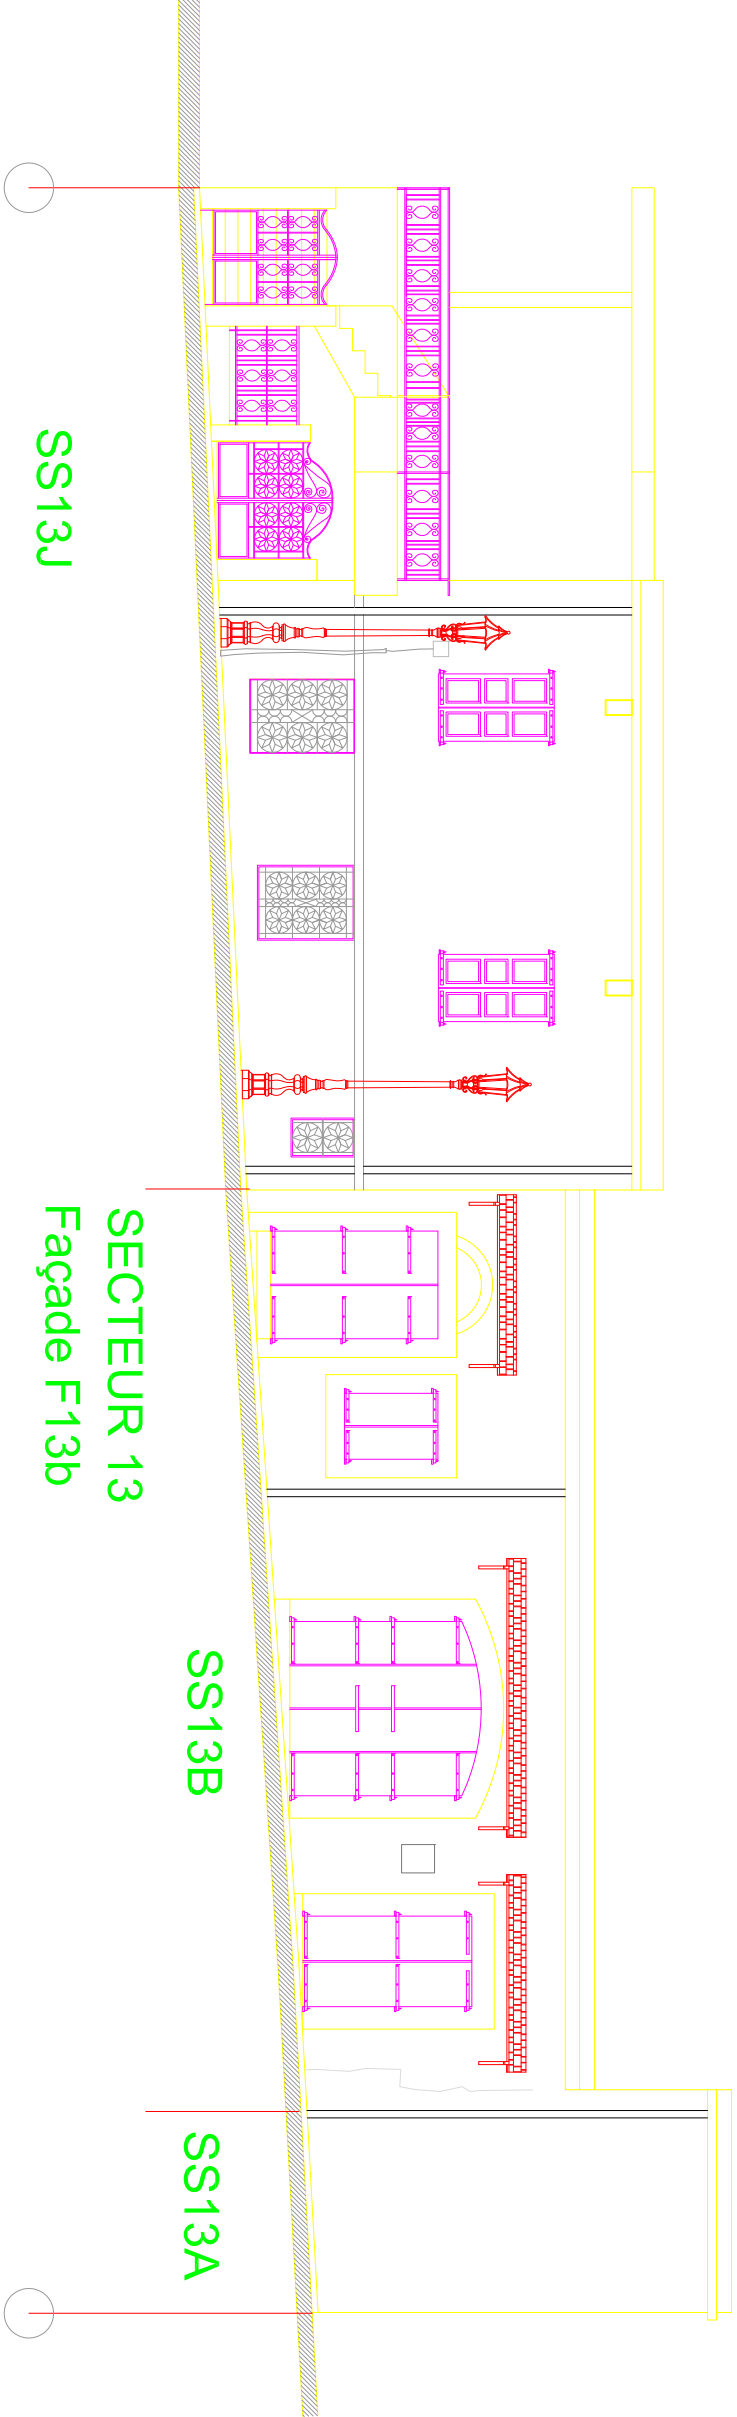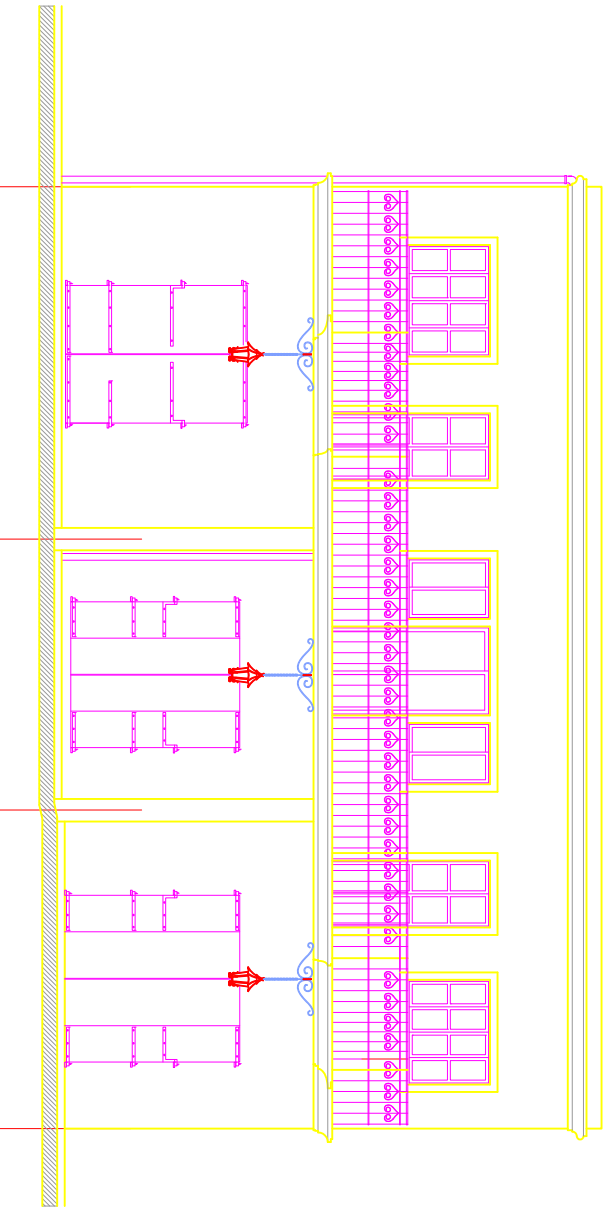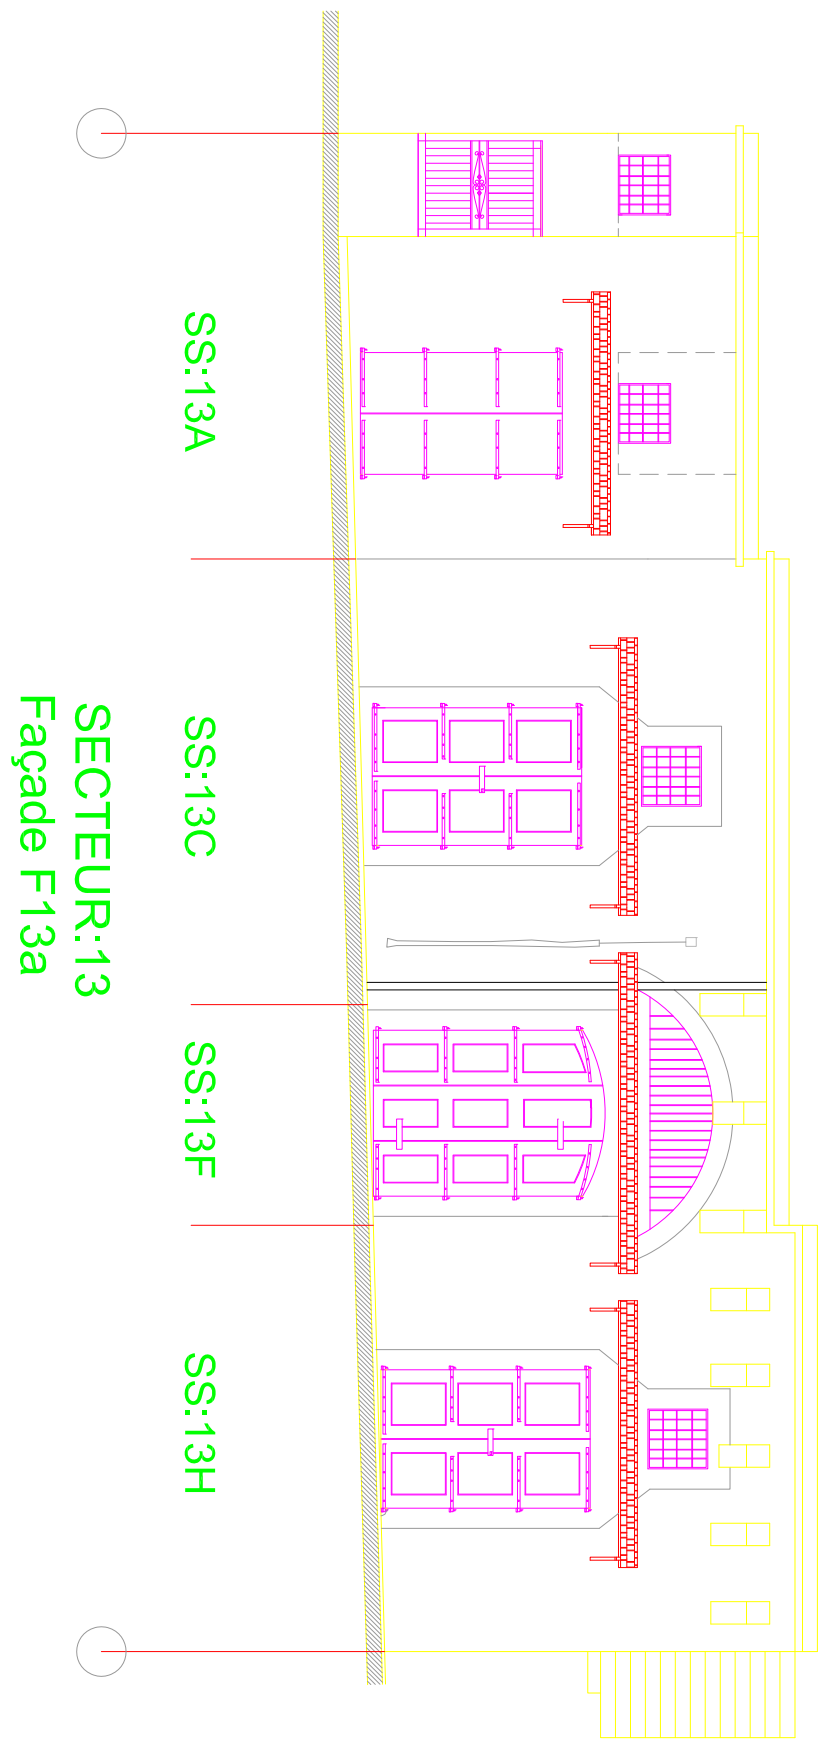

 

KEY PLAN

THIS DRAWING IS A COPYRIGHT. DO NOT SCALE FROM THE DRAWING. THE CONTRACTOR AND HIS SUB-CONTRACTORS ARE TO VERIFY ALL DIMENSIONS ON SITE BEFORE MAKING SHOP DRAWINGS OR COMMENCING MANUFACTURE.



United Nation Development Programme
UNDP Lebanon
Social and Local Development Programme
P.O.Box: 11-3216 Beirut, Lebanon
Tel: 961 1 962491

PROGRAMME:

LIVE LEBANON

PROJECT NAME:

DOUMA OLD SOUK

LEGEND:

NOTES:

0	---	---	GENERAL REVISION
REV	BY	Date	Description
PROJECT NBR.	---		Appr.
PROJECT PHASE TENDER			
DISCIPLINE ARCHITECTURE / RESTORATION			
SECTOR			
BUILDING			
DESIGNED			
DRAWN			
CHECKED			
APPROVED			
DATE			
SCALE			
SHEET SIZE			
A1			

ELEVATIONS PROPOSAL

SECTOR 18-19-20

Sheet 1 OF 1

S1601KR-PH1-SW-13-REV.0

Project Number | Phase | Type | Drawing Number | Revision

