
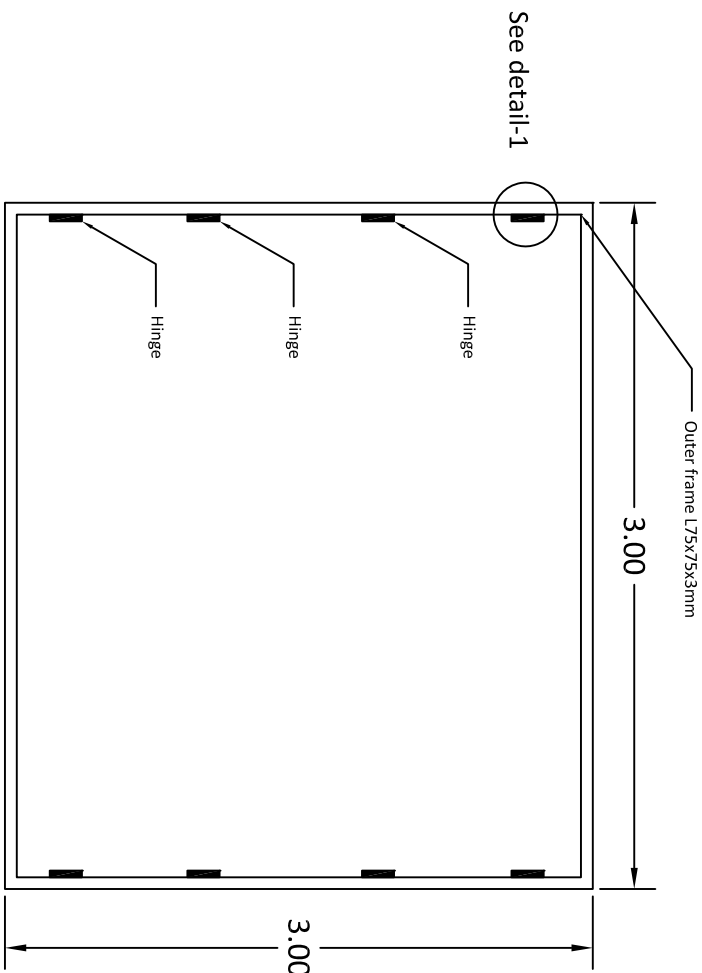
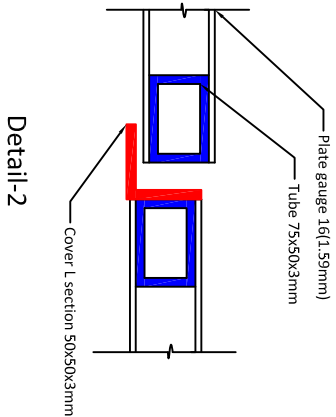
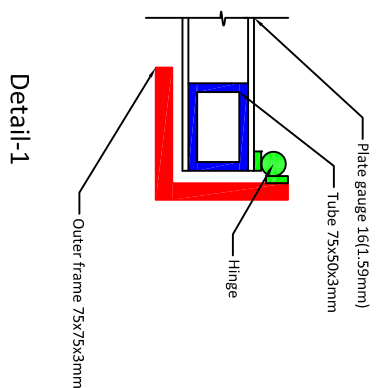
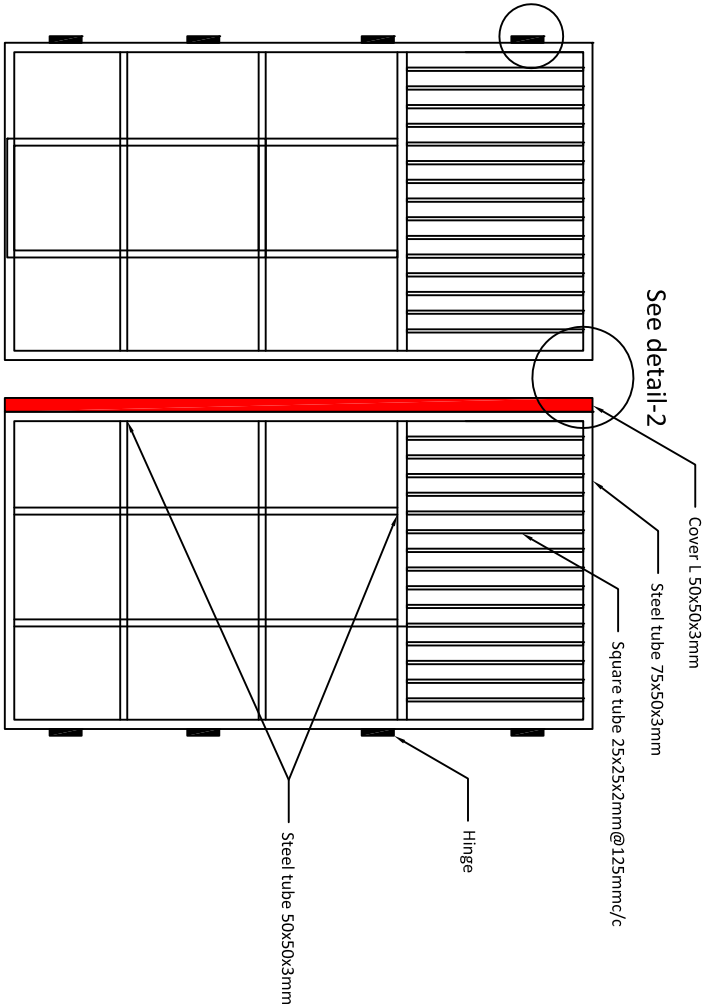


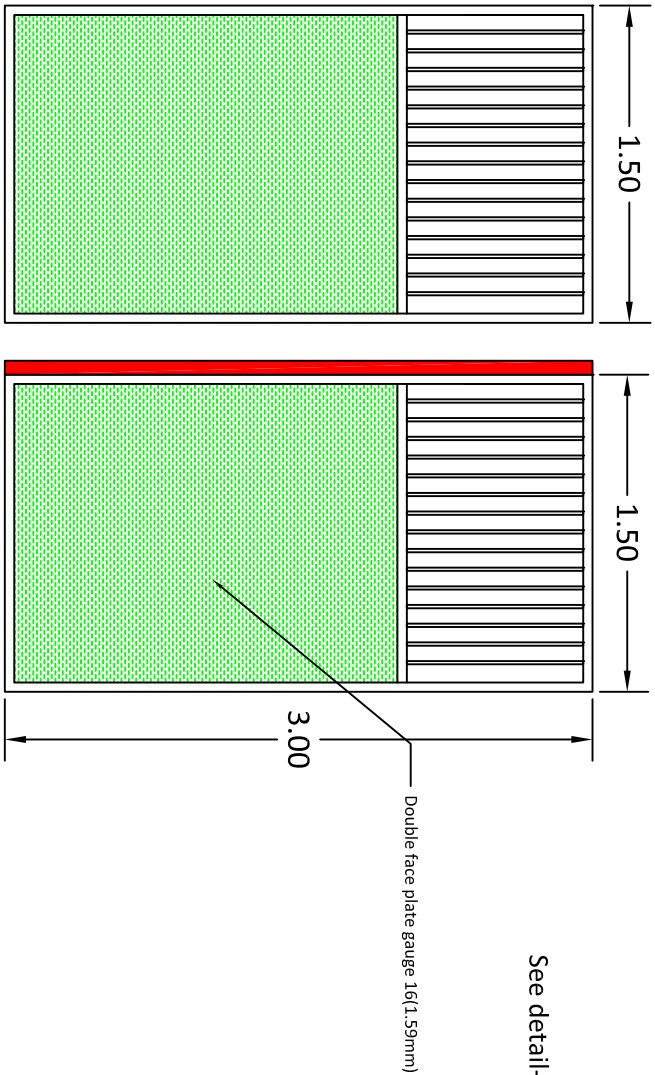

Typical Drawings for Renovation

Drawn by: Soran Rostam Aziz





Sheet Title:

Detail of main gate

Scale: NTS

Date:

DWG No.

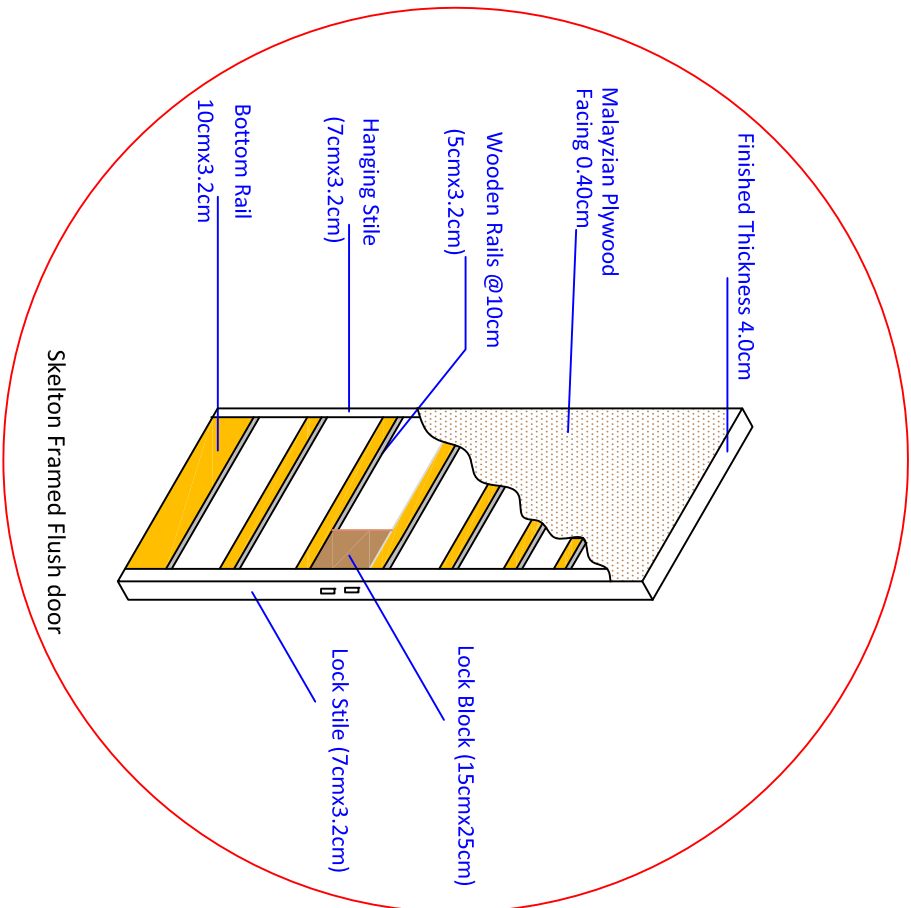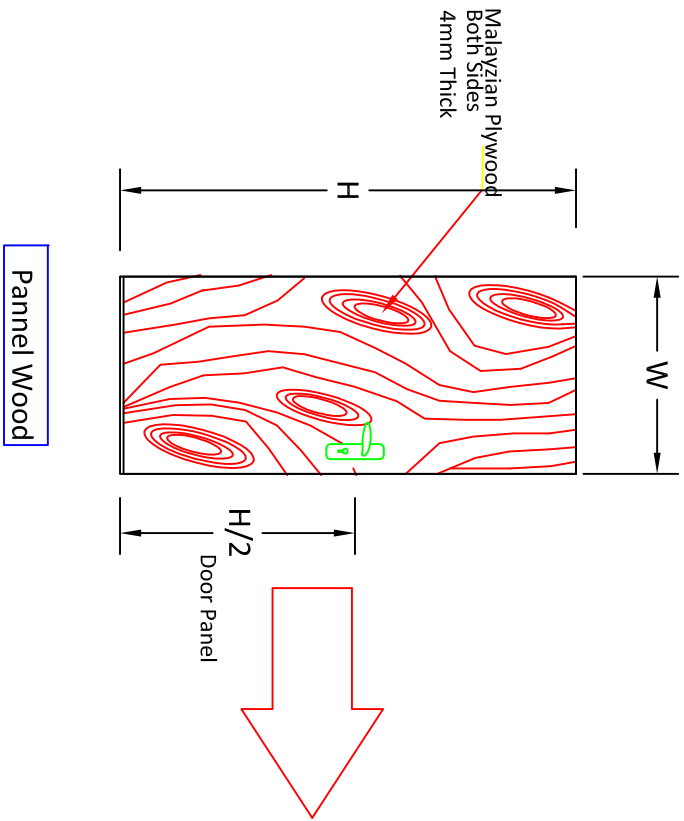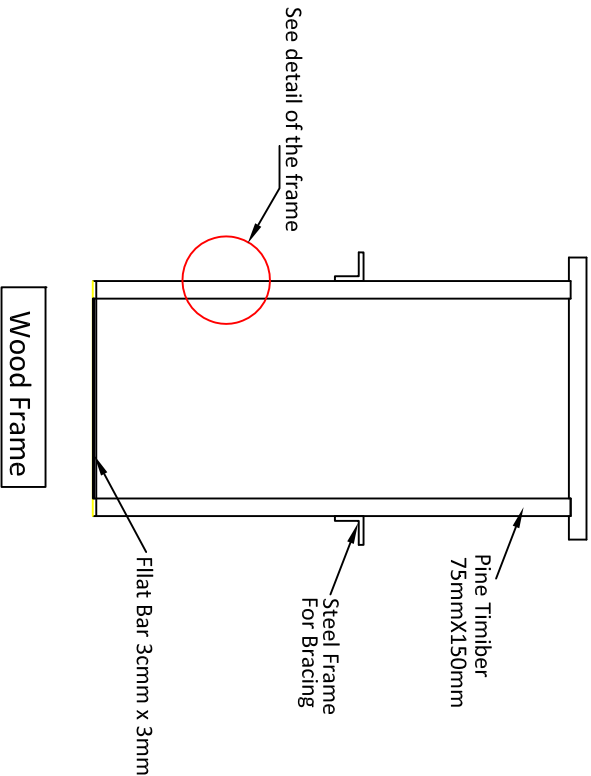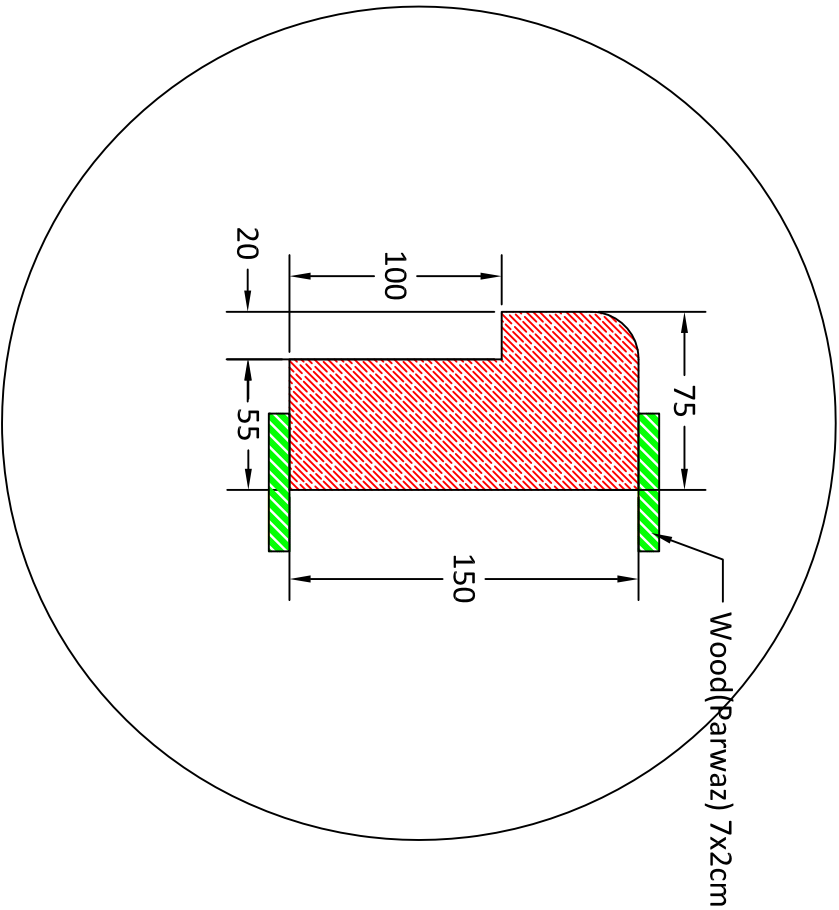

Detail of Single Wooden Door

Typical Drawings for Renovation

Drawn by: Soran Rostam Aziz

Sheet Title:

Detail of Single Wooden Door

Scale: NTS

Date:

DWG No.