


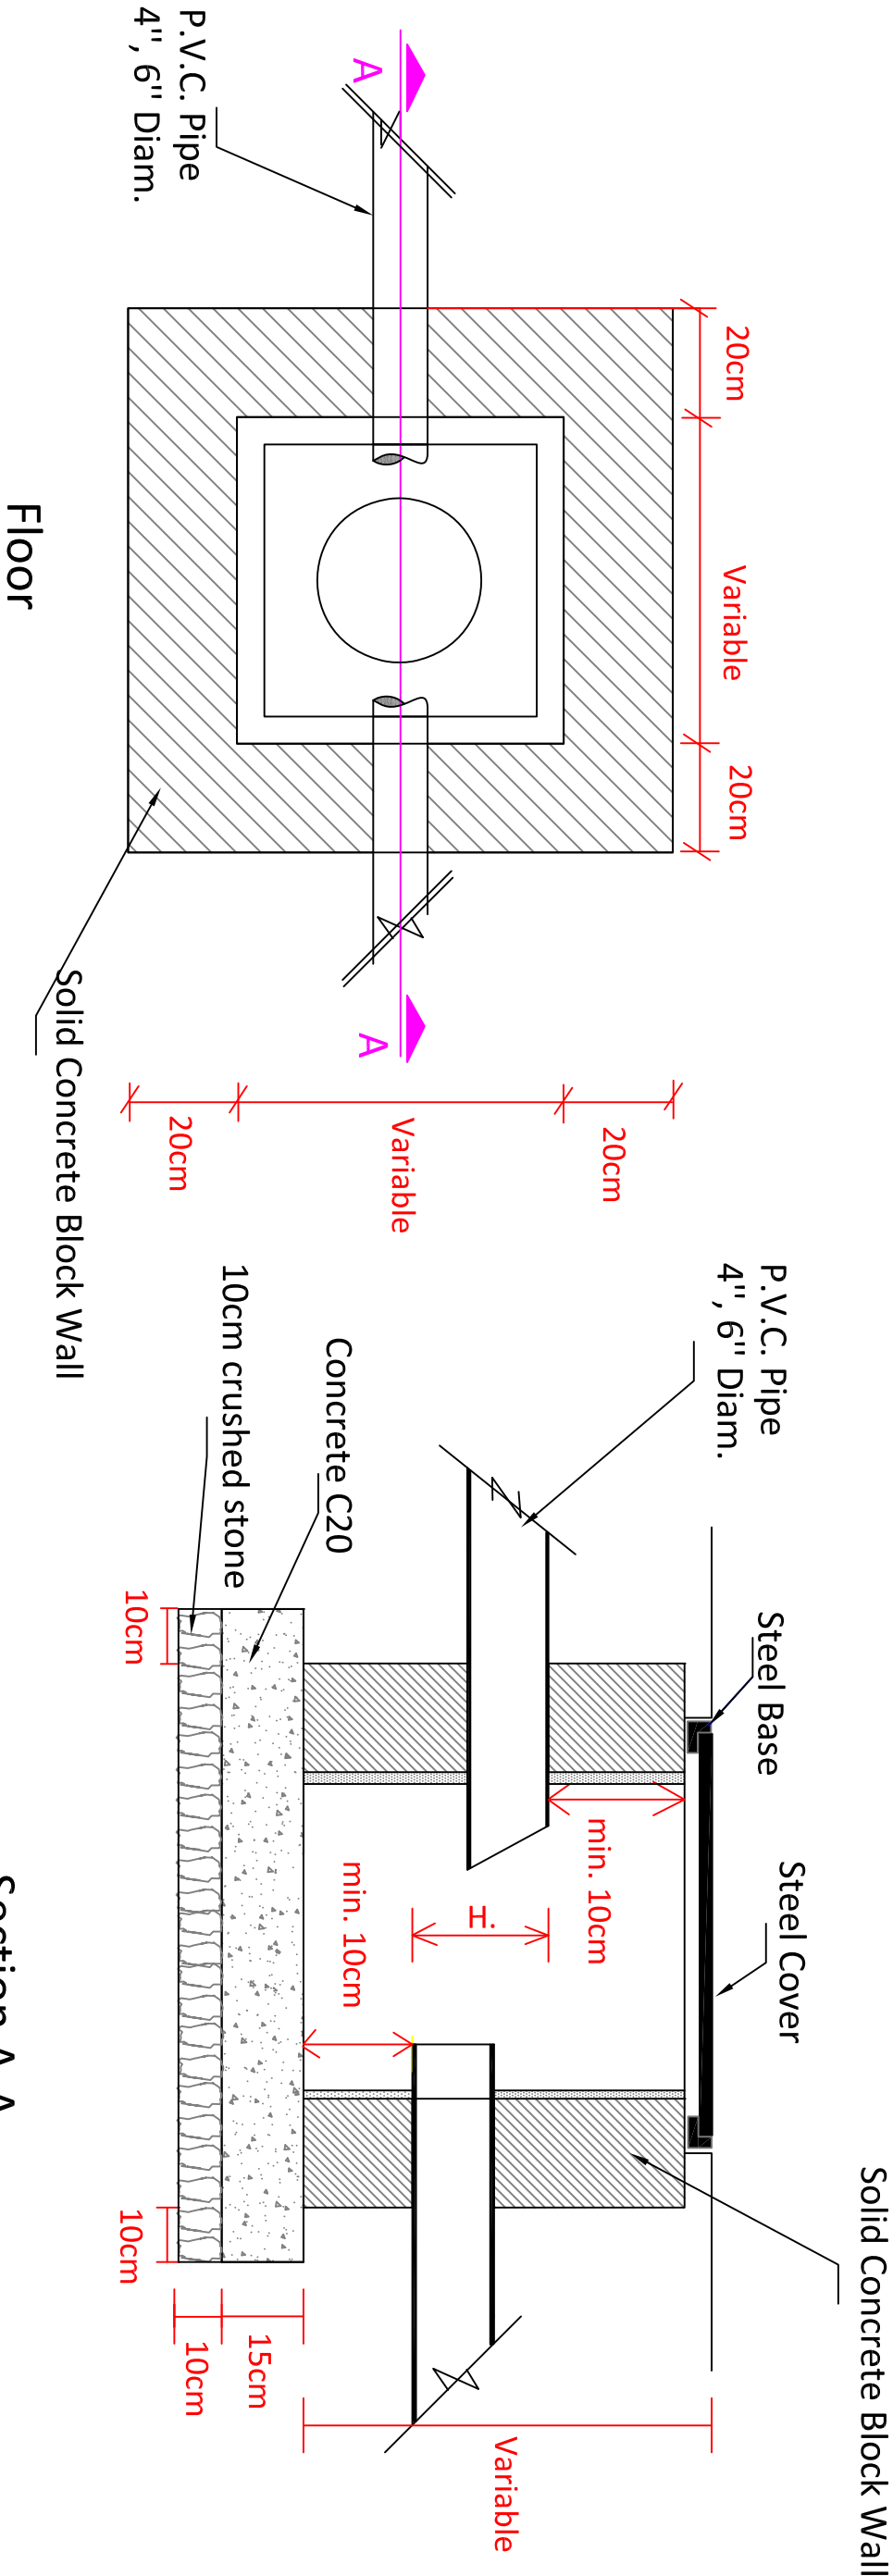

Typical Detail of Manhole
40x40, 60x60, 80x80

Section A-A
Typical Manhole

Typical Drawings for Renovation

Drawn by: Soran Rostam Aziz

Sheet Title:

Typical Detail of Manhole

Scale: NTS

Date:

DWG No.