


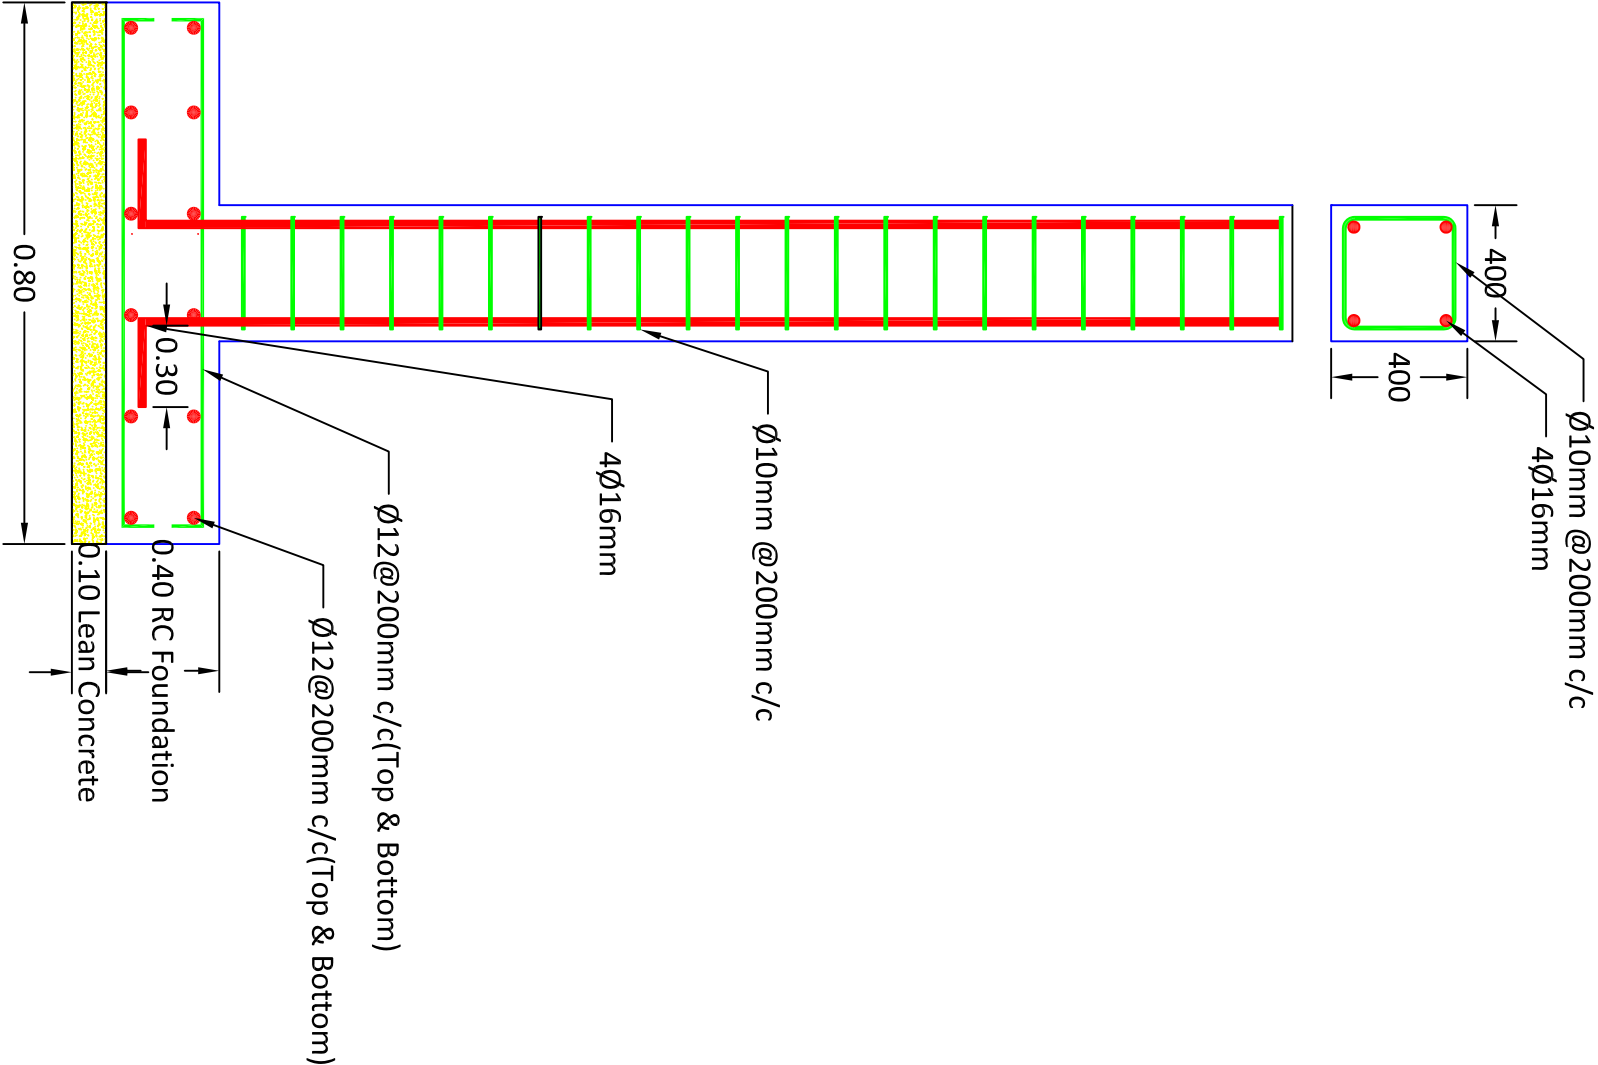

Foundation and Column for Main Gate

Typical Drawings for Renovation

Drawn by: Soran Rostam Aziz

Sheet Title:

Main Gate Column and Footing

Scale: NTS

Date:

DWG No.