




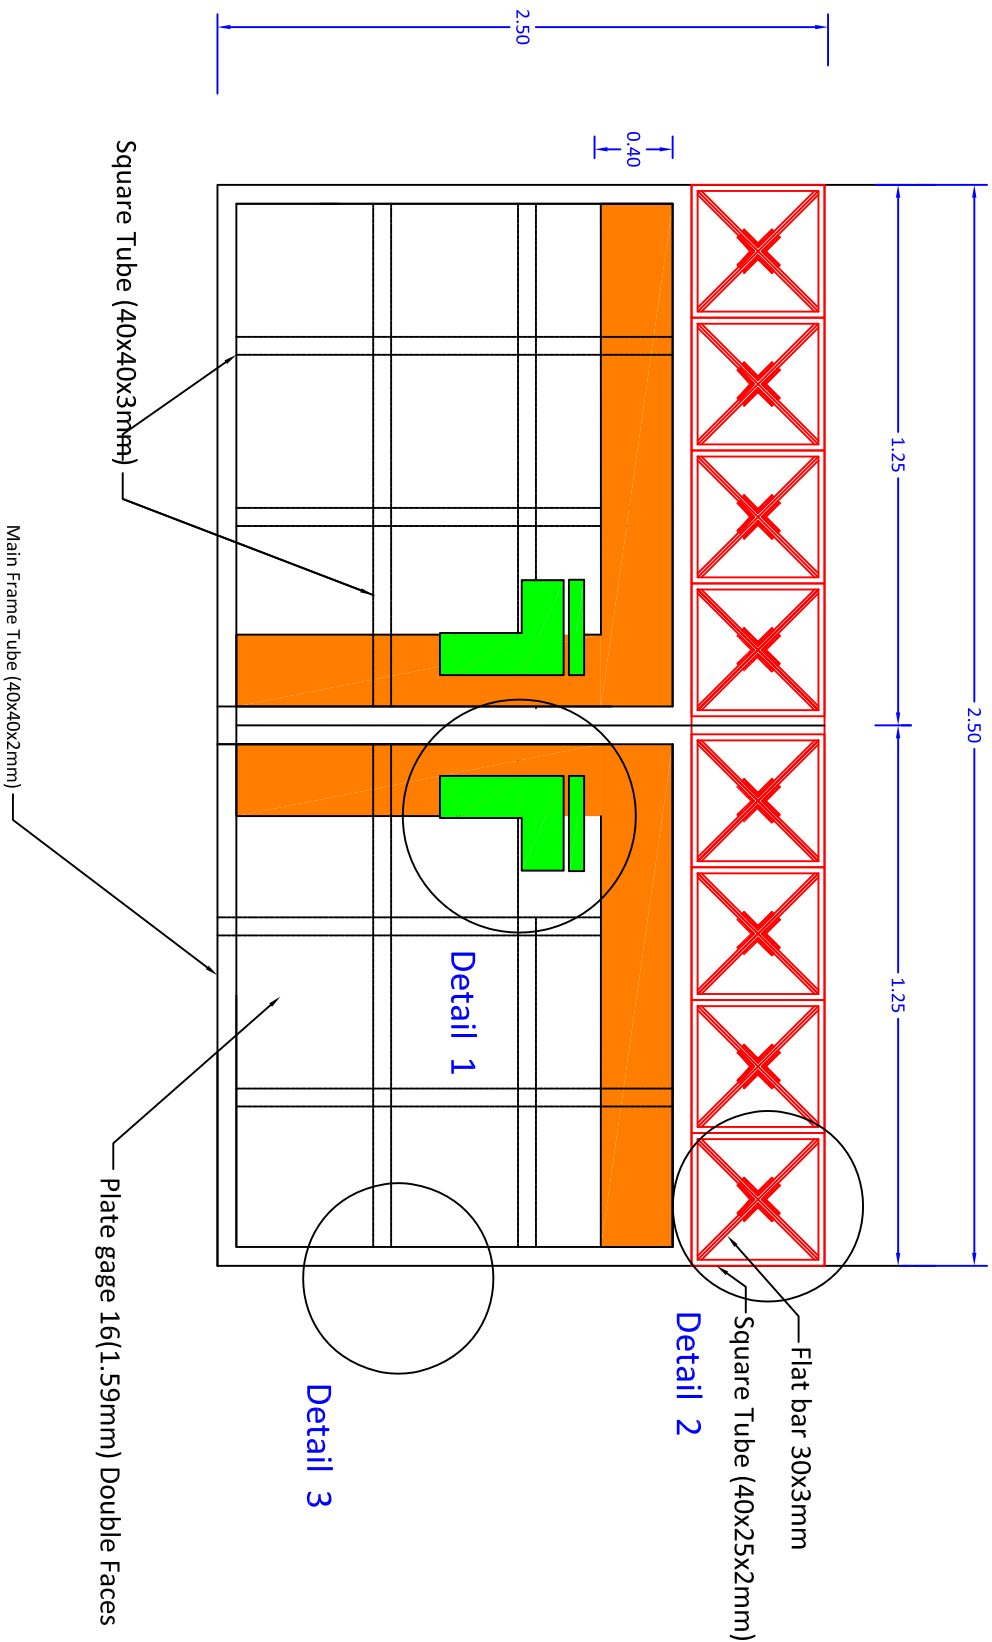


Detail of Main Gate2.50x2.50m

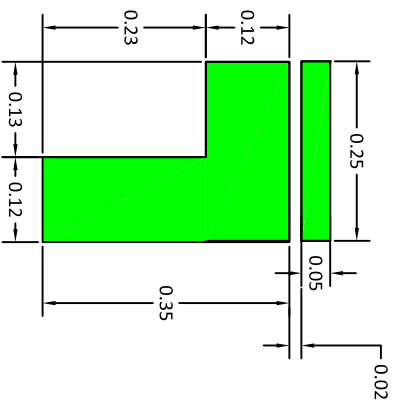

Detail 1

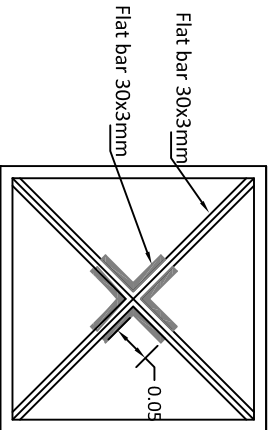

Detail 2

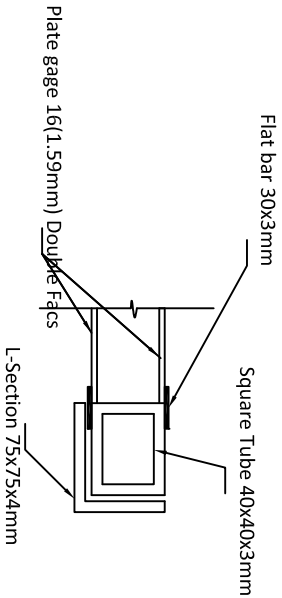

Detail 3

Typical Drawings for Renovation

Drawn by: Soran Rostam Aziz

Sheet Title:

Detail of the Main Gate2.50x2.50m

Scale: NTS

Date:

DWG No.