
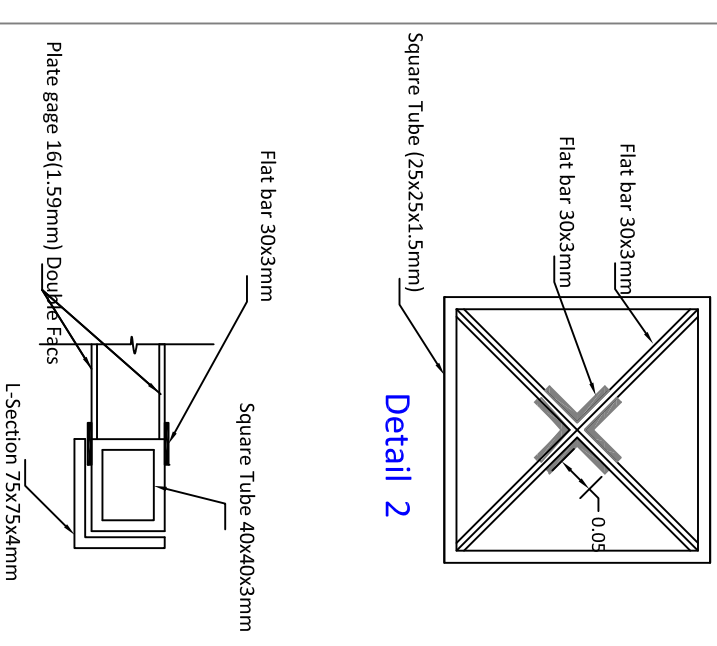
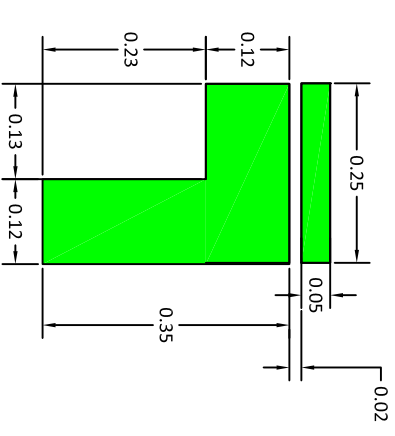


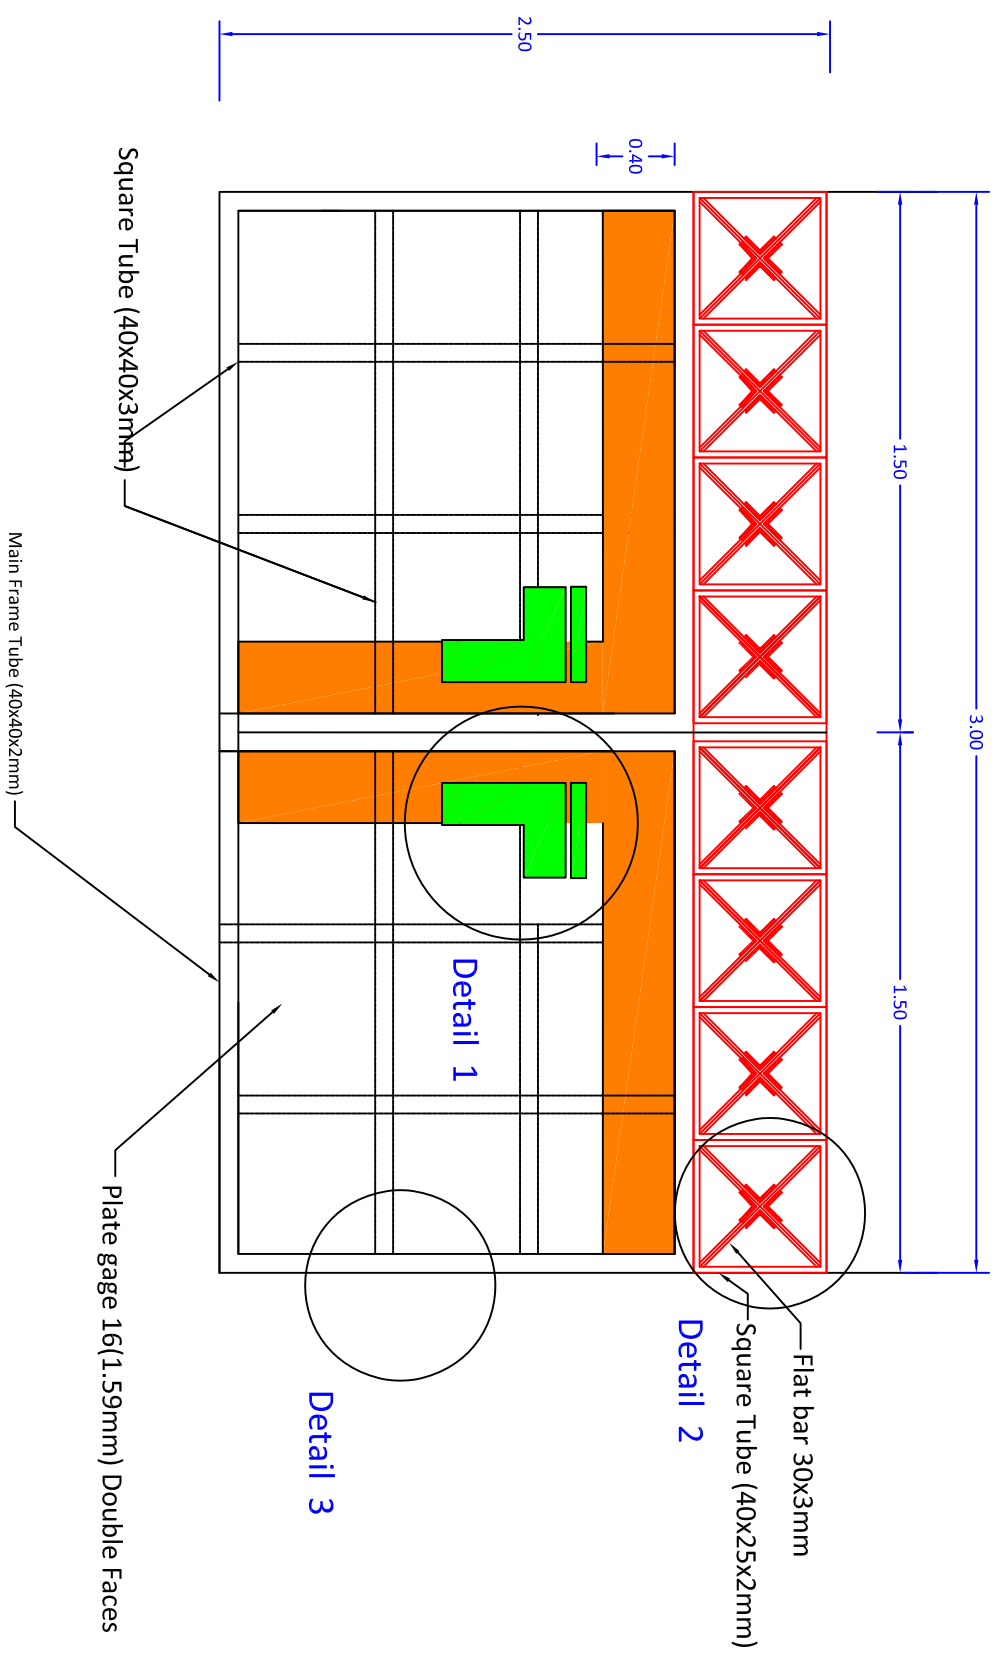

Detail of Main Gates 3.00x2.00

Typical Drawings for Renovation

Drawn by: Soran Rostam Aziz

Sheet Title:

Detail of the Main Gates3.00x2.00

Scale: NTS

Date:

DWG No.