


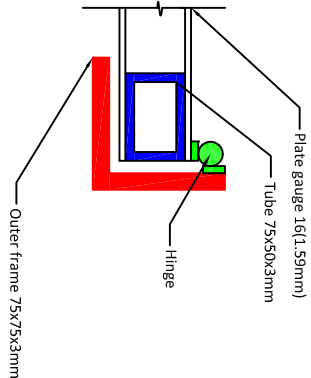
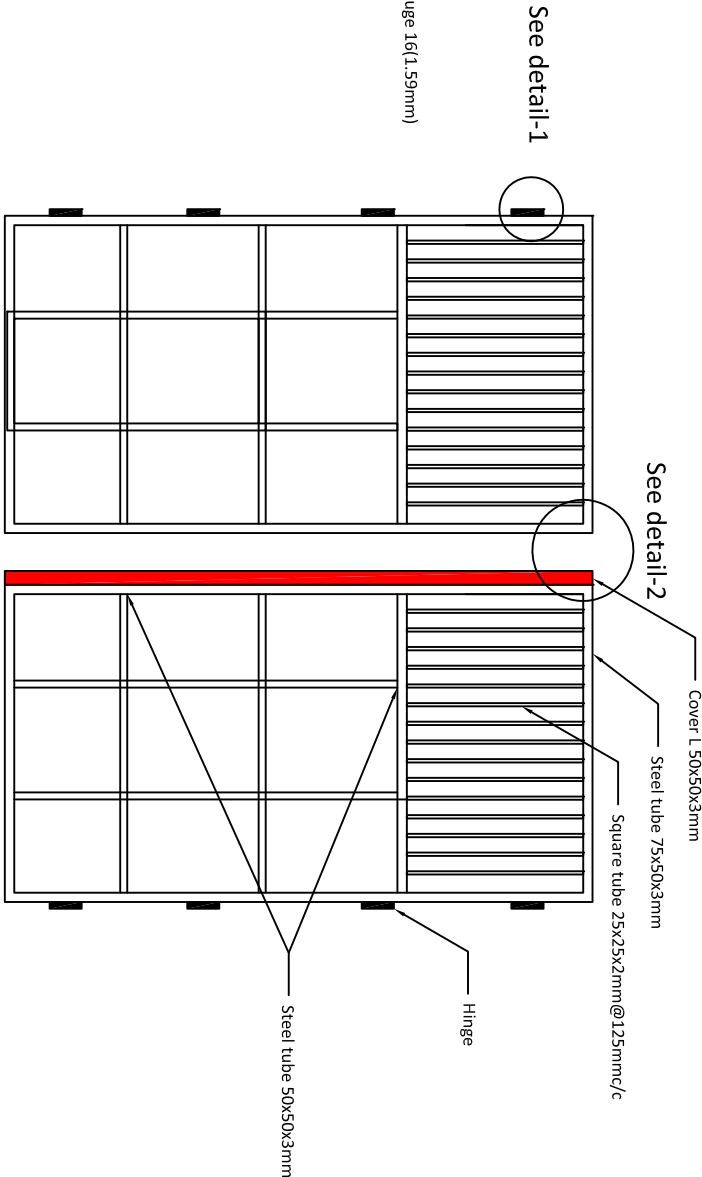


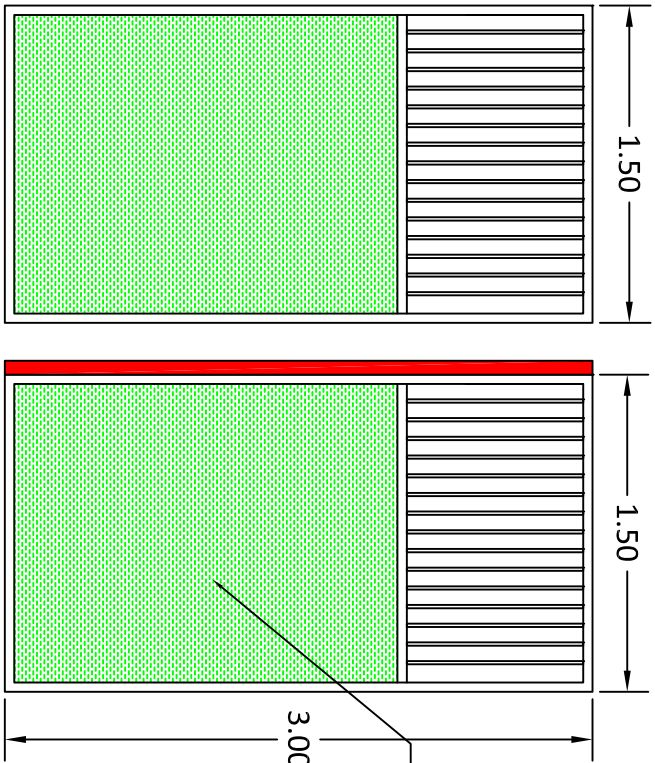

Detail-1

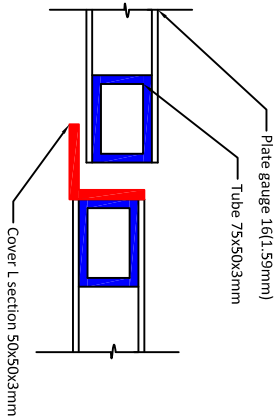

Detail-2

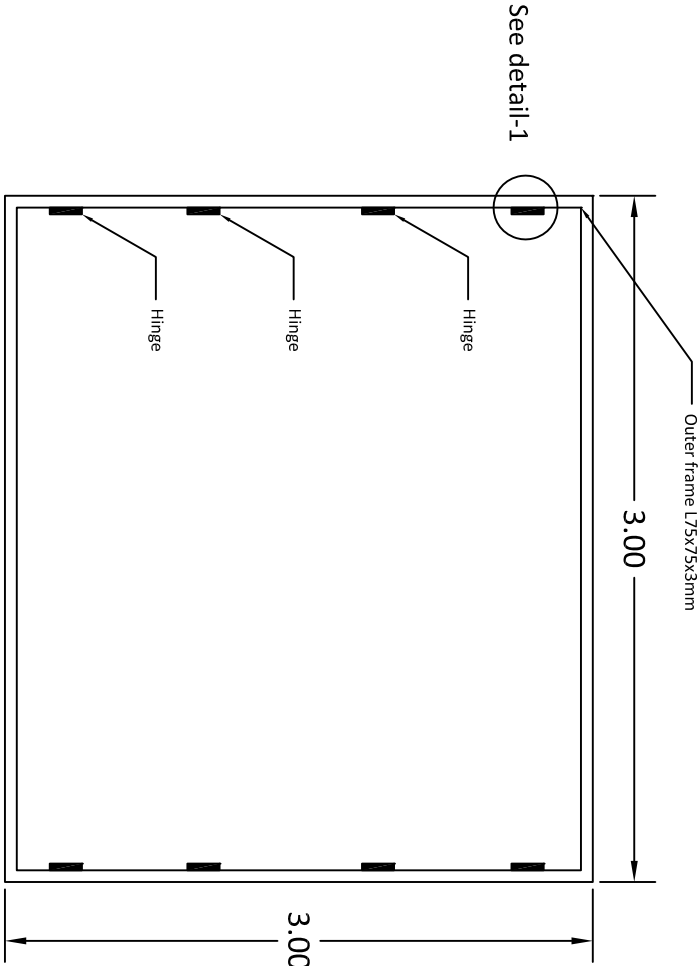

Typical Drawings for Renovation

Drawn by: Soran Rostam Aziz

Sheet Title:

Detail of main gate

Scale: NTS

Date:

DWG No.