


Main Frame of the sliding door

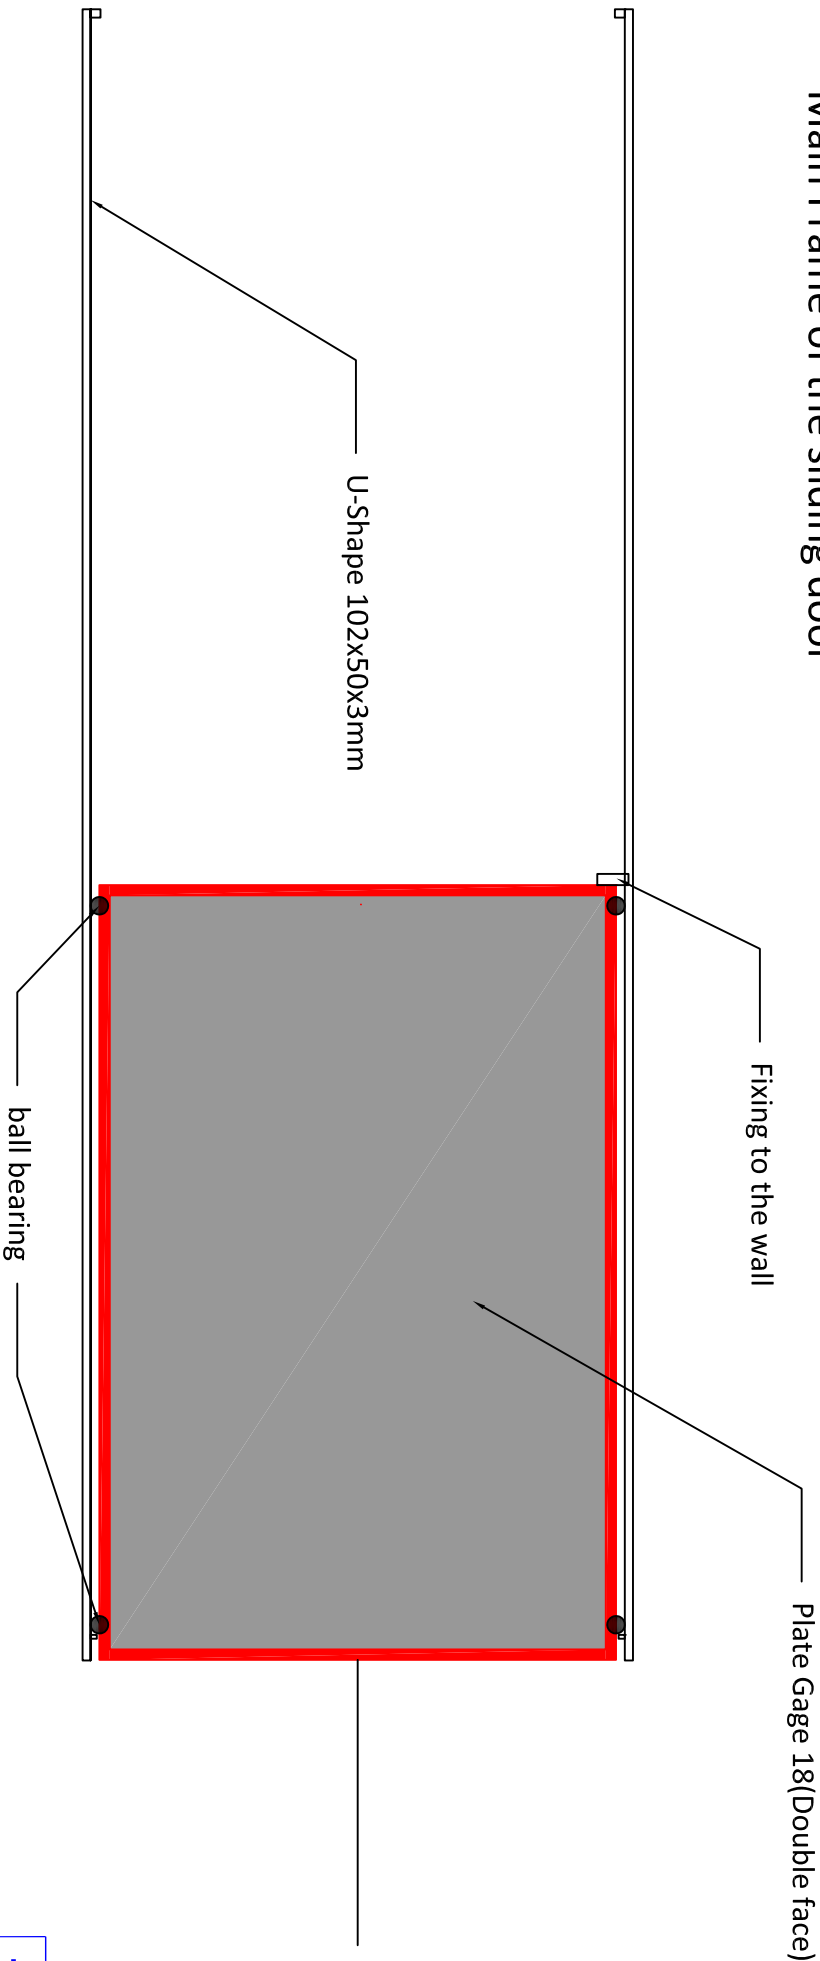

Slide Door

Typical Drawings for Renovation

Drawn by: Soran Rostam Aziz

Sheet Title:
Detail of Slide Door

Scale: NTS Date: DWG No.