


PARTITIONS LAYOUT PLAN scale 1:50

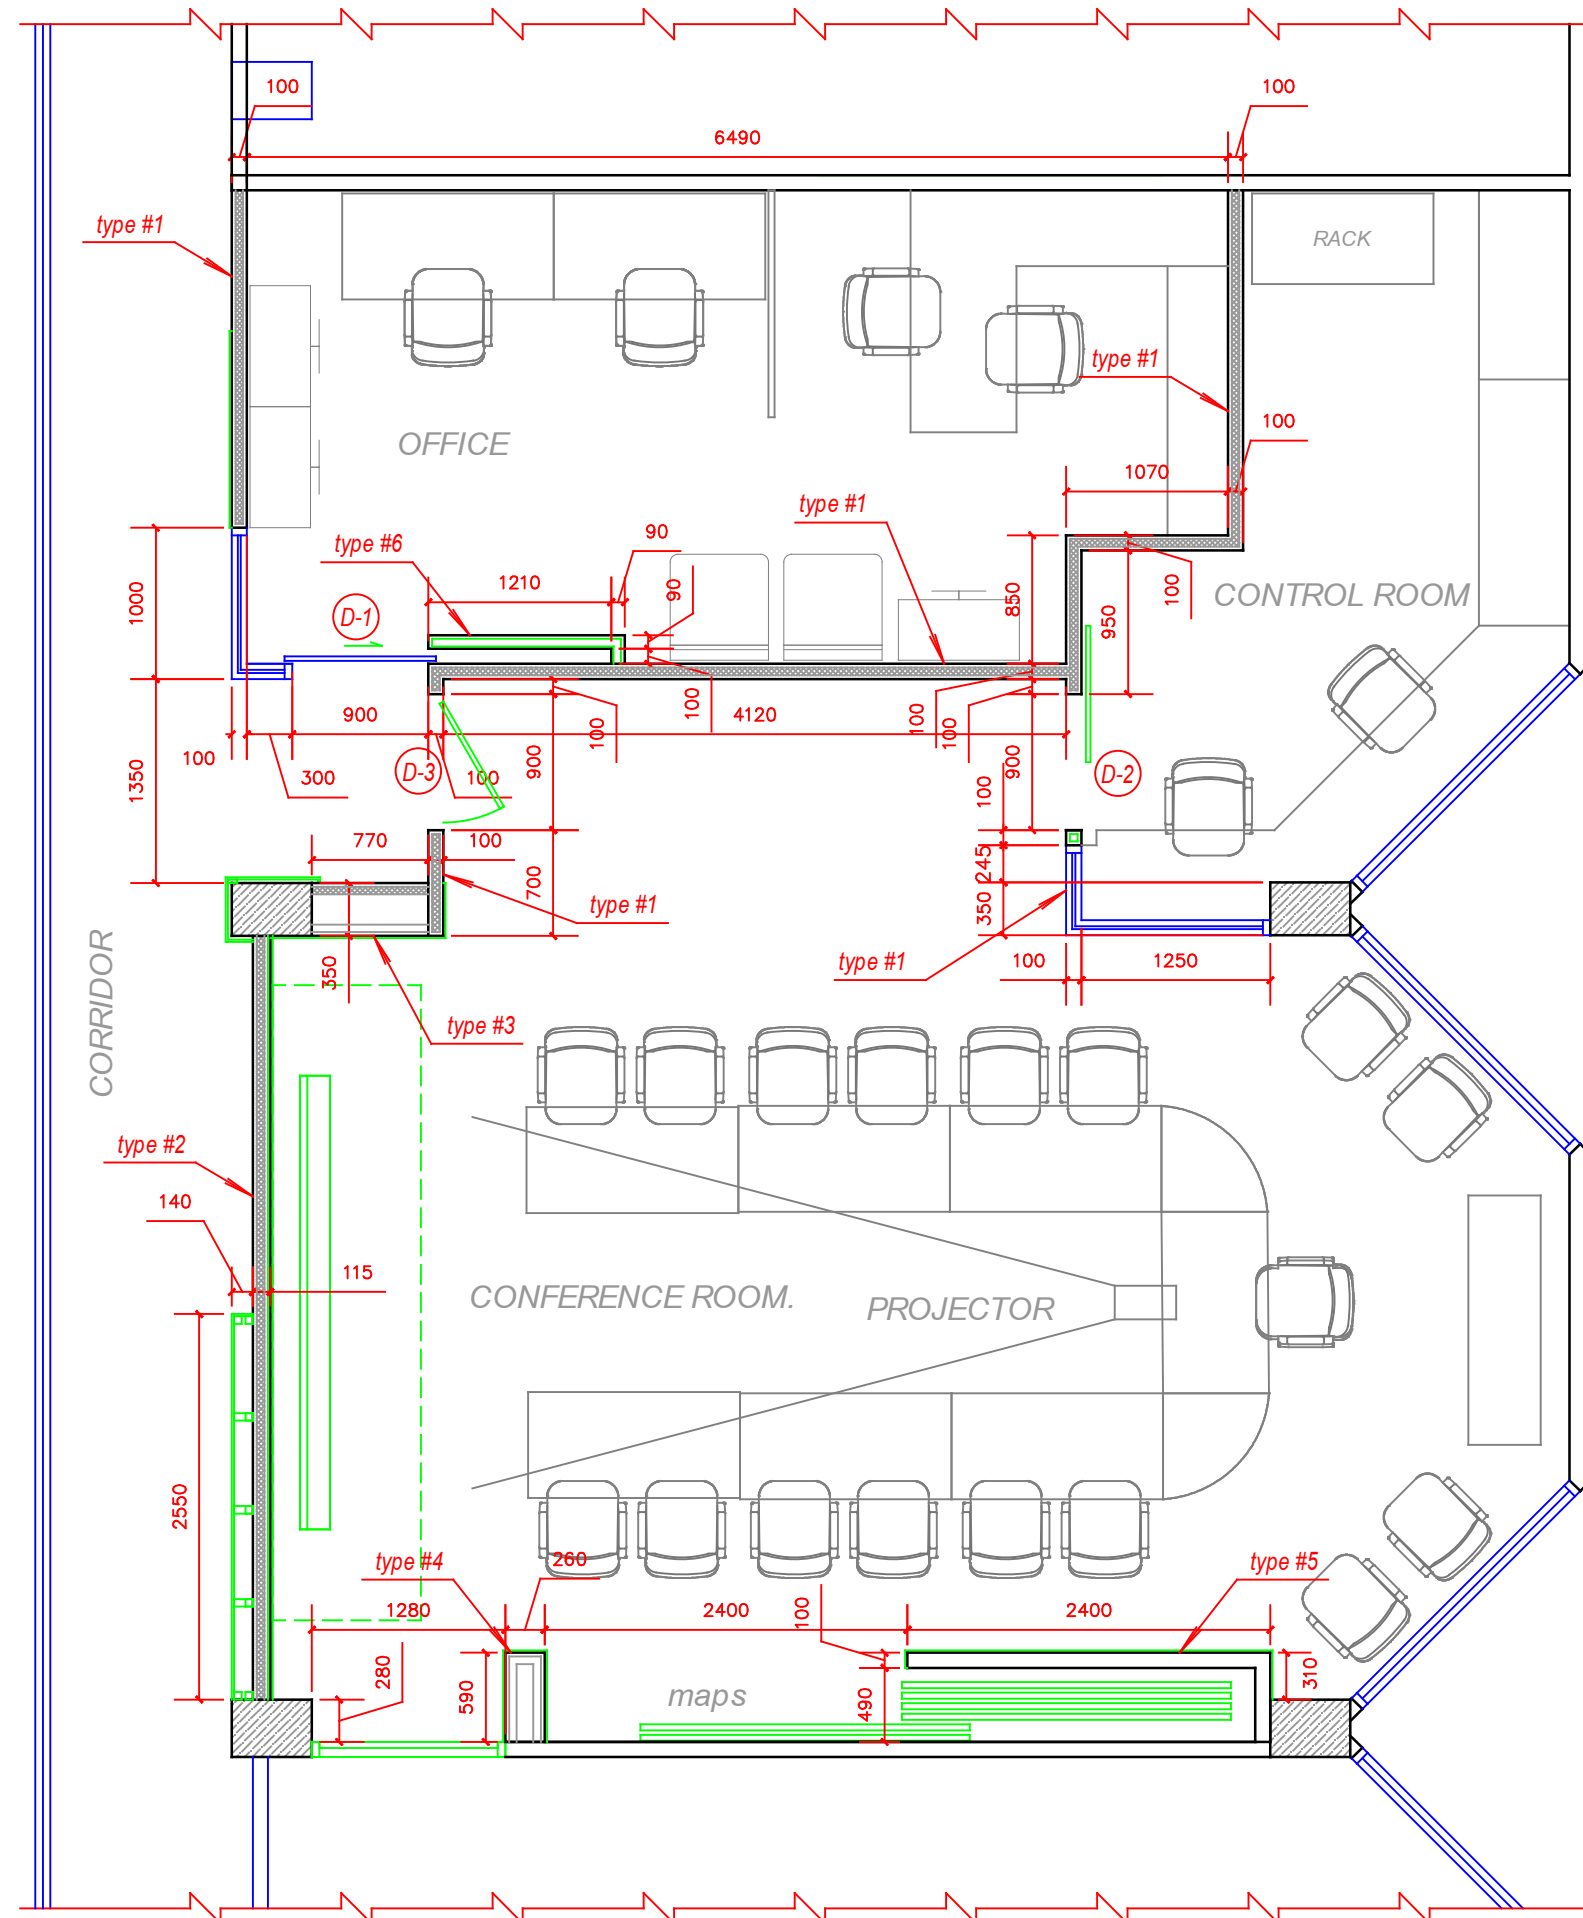

Dimensions are given for reference. The contractor has to take measurements on site and finalize shop drawings prior works execution.