




ELEVATION A - D scale 1:50

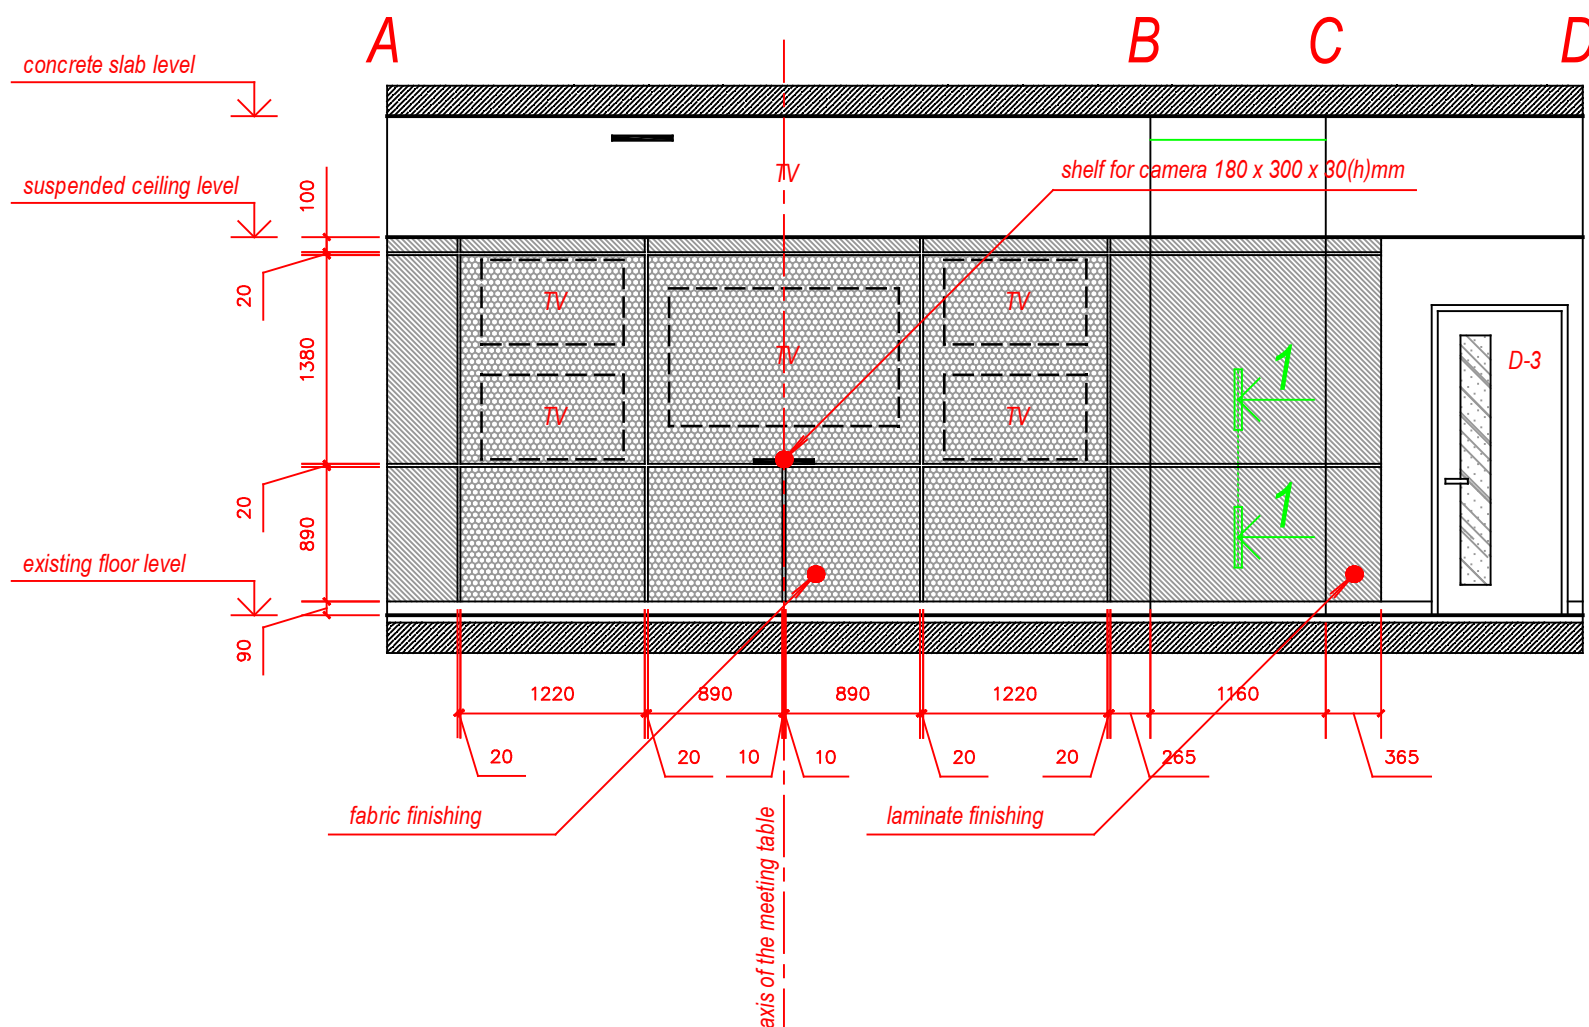


ELEVATION H - E scale 1:50

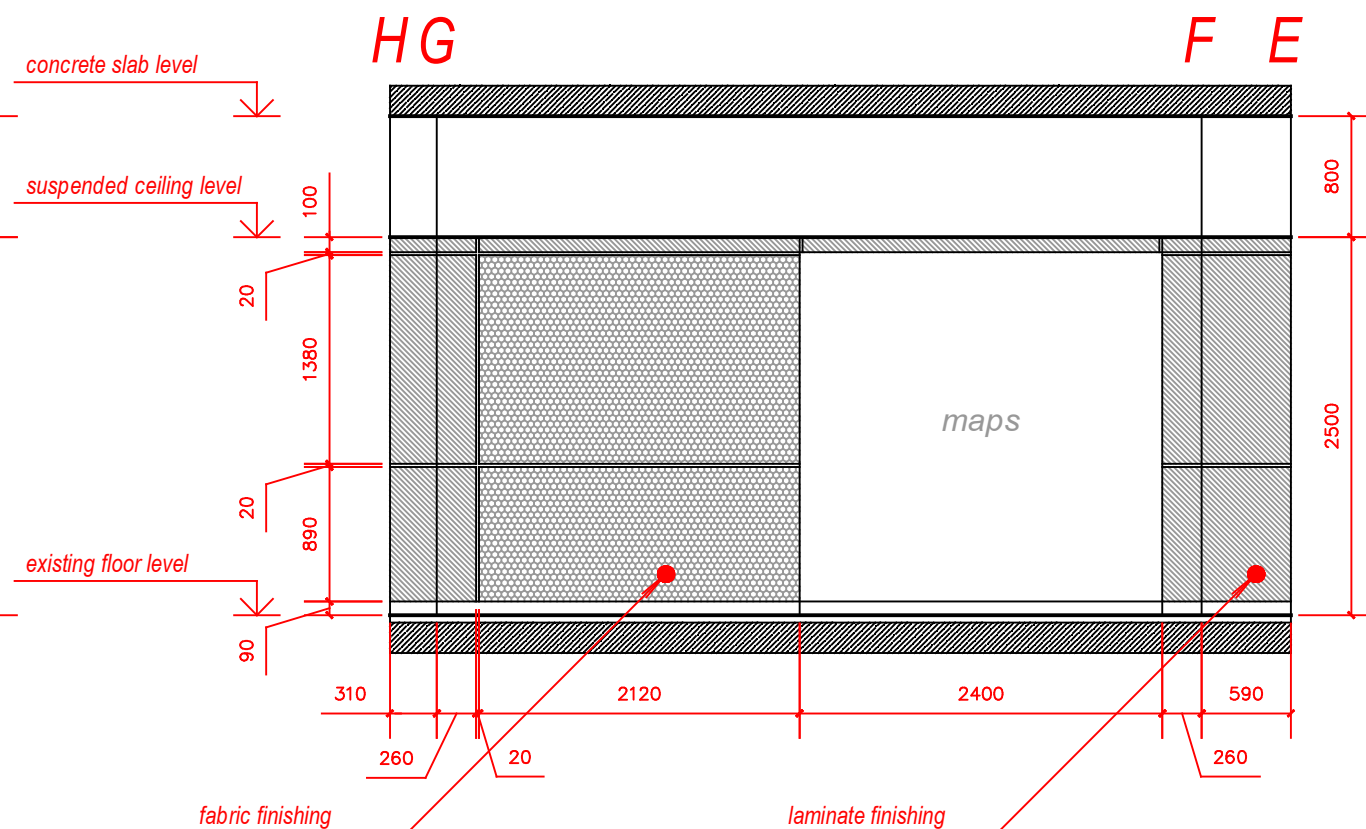

ELEVATION N - I scale 1:50

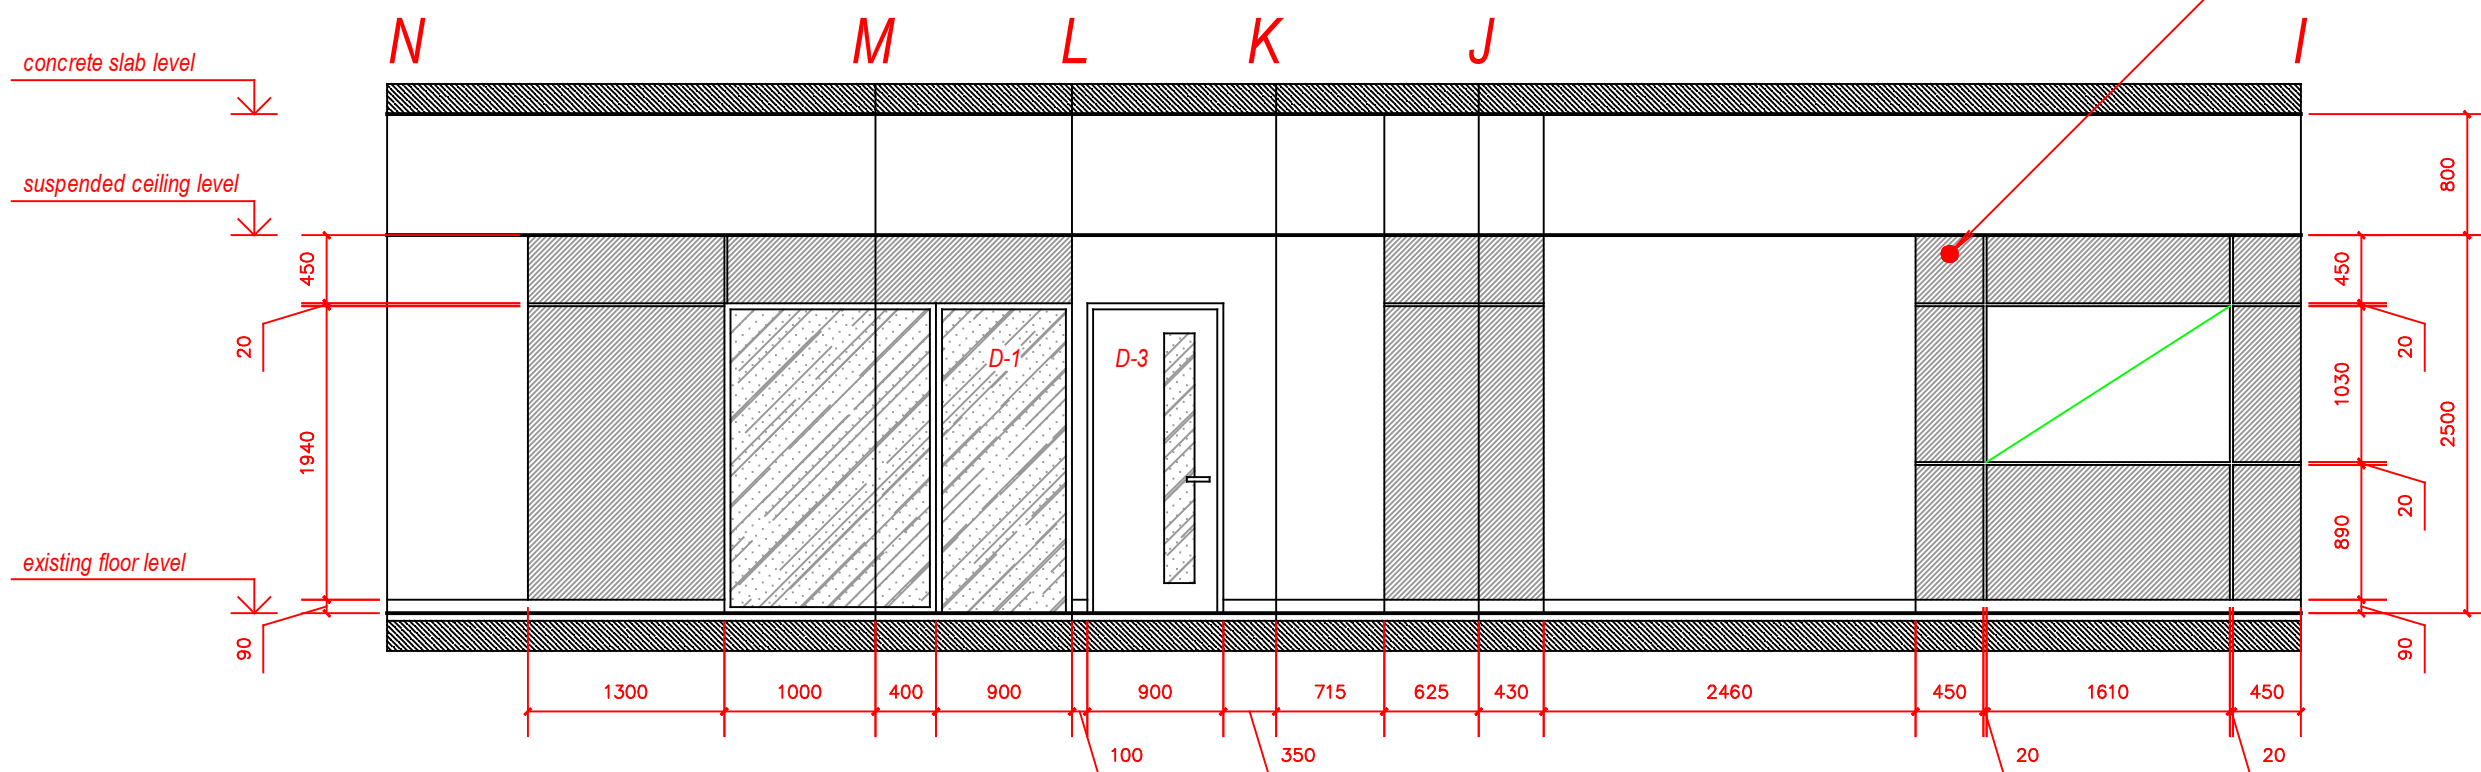

SECTION 1 -1 scale 1:10

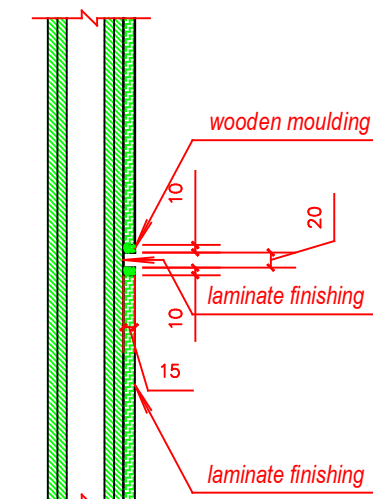

Dimensions are given for reference. The contractor has to take measurements on site and finalize shop drawings prior works execution.