

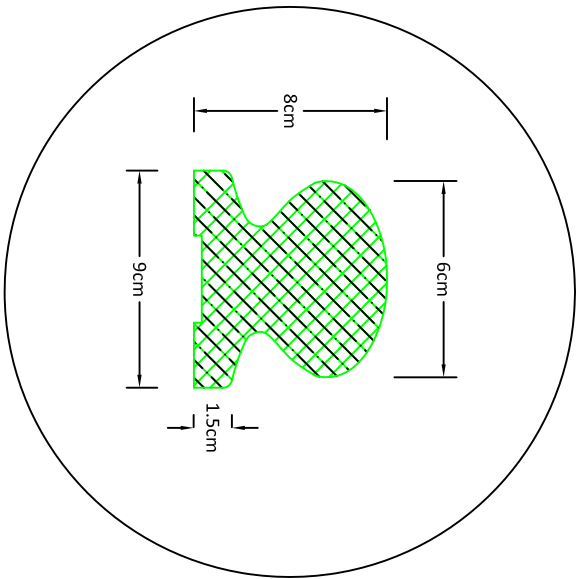


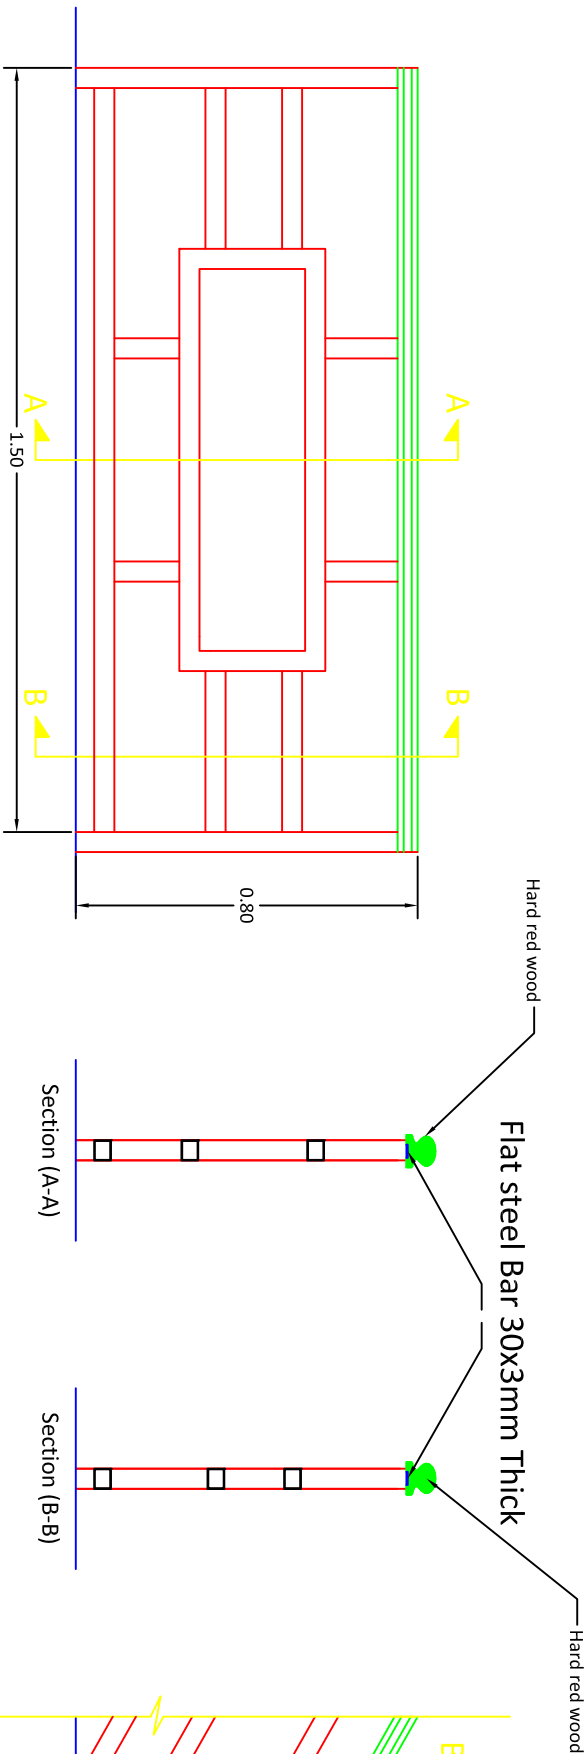

Detail of the Handrail

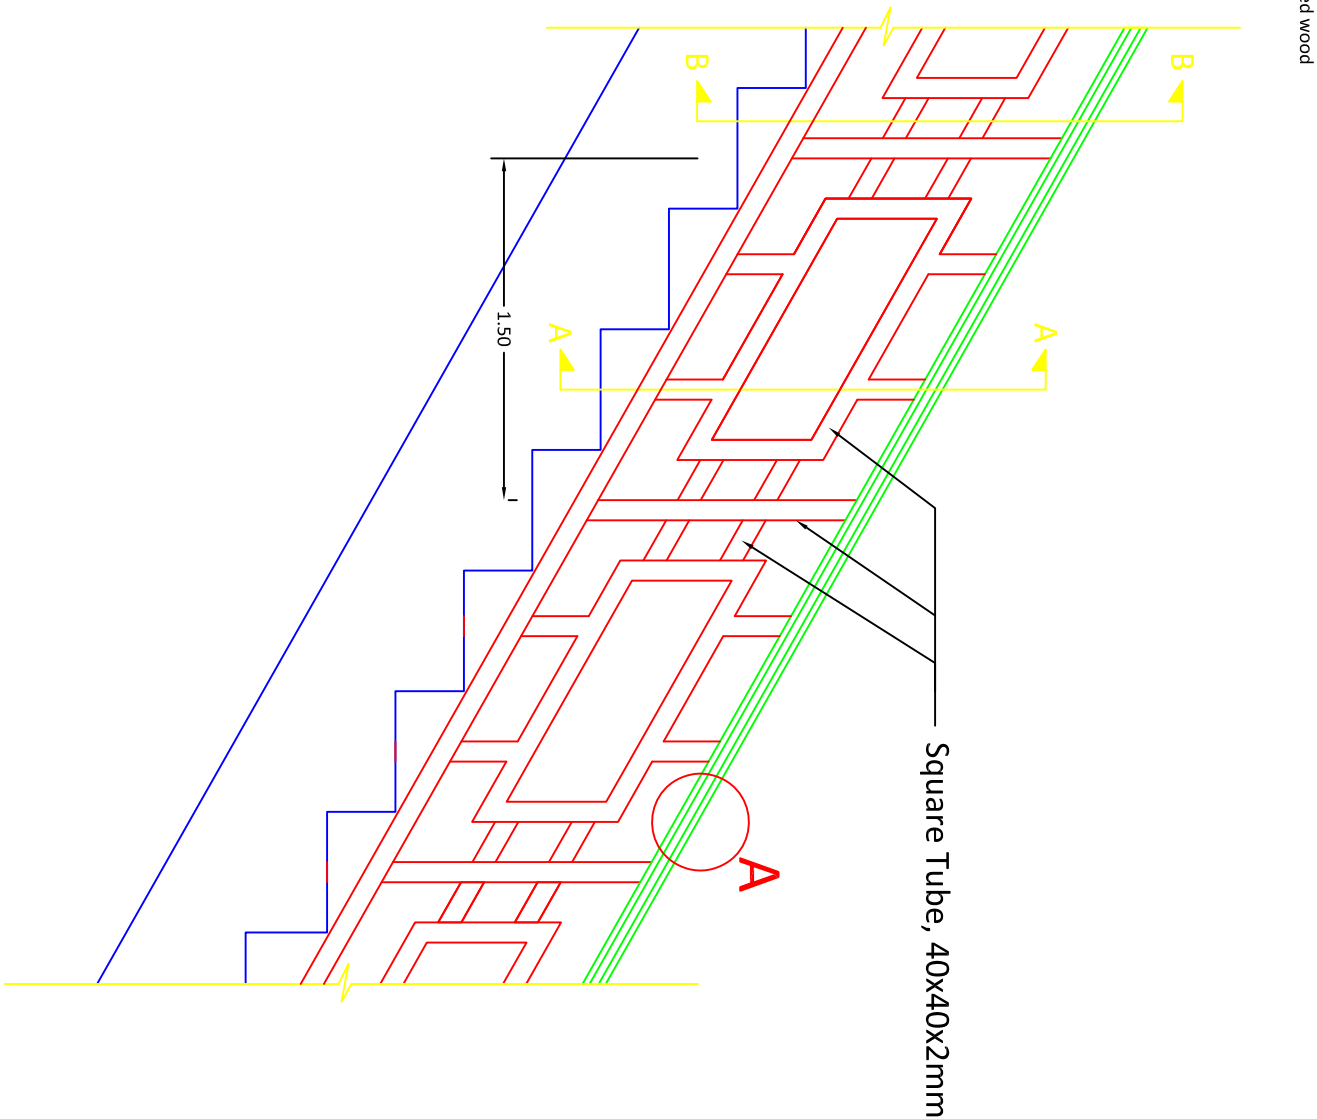

Typical Drawings for Renovation		
Drawn by: Soran Rostam Aziz		
Sheet Title:		
Detail of the Handrail		
Scale: NTS	Date:	DWG No.