


Main Frame of the sliding door

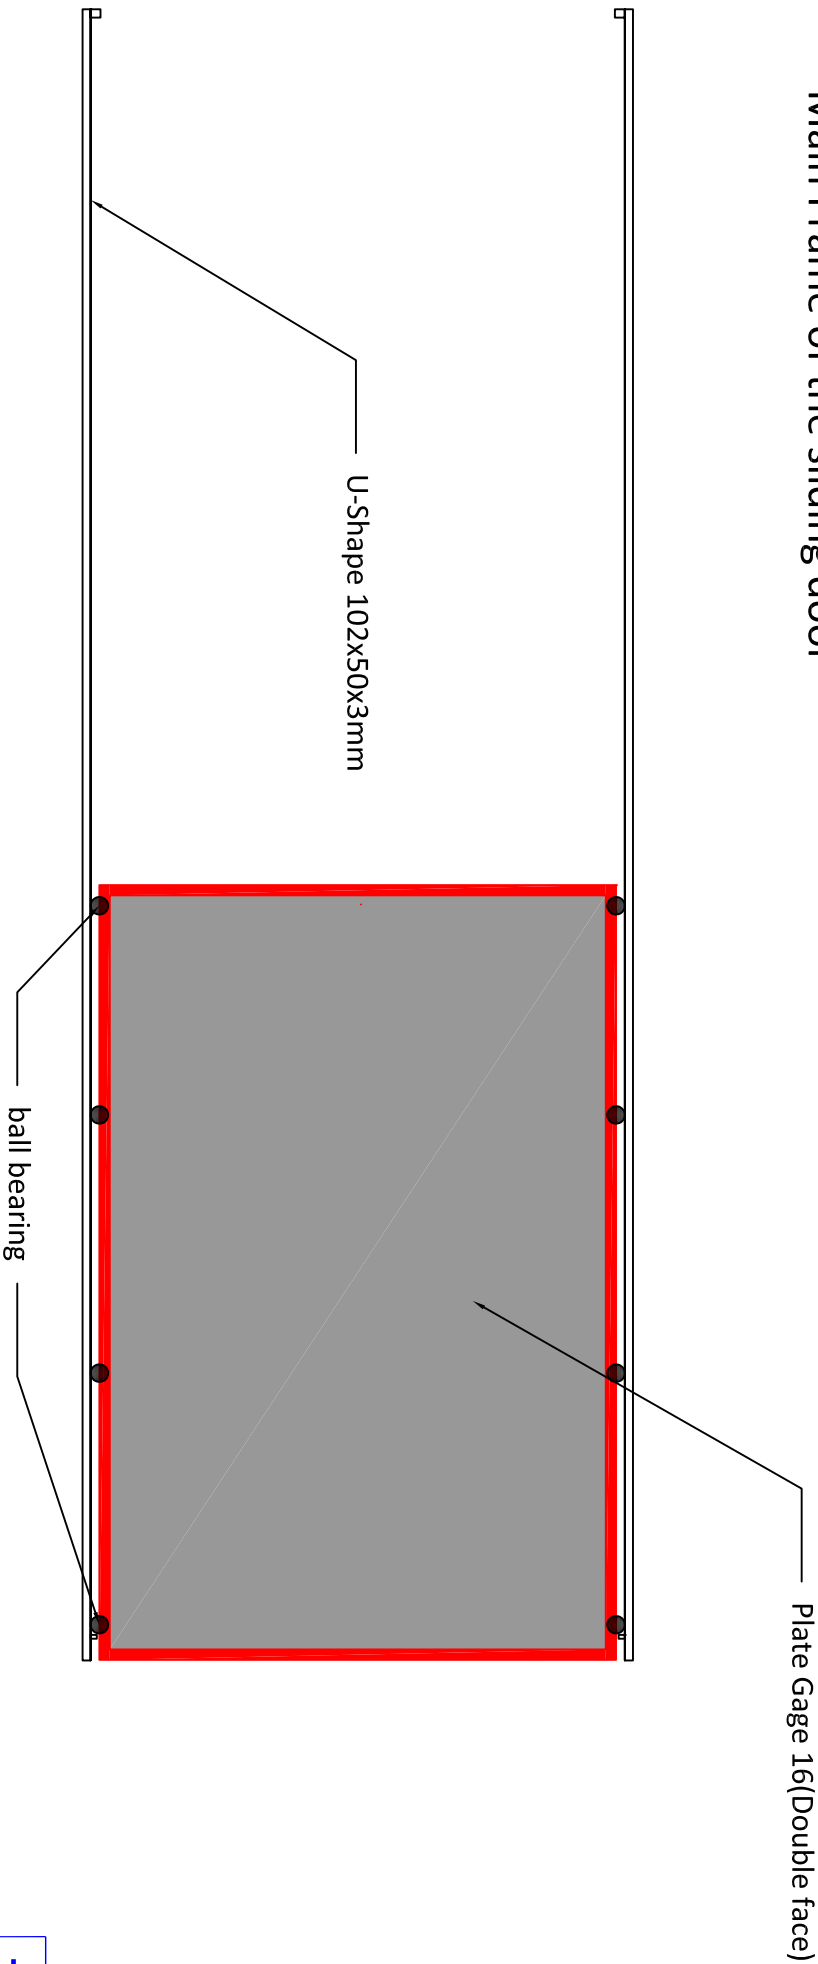

Typical Drawings for Renovation

Drawn by: Soran Rostam Aziz

Sheet Title:

Detail of Slide Door

Scale: NTS

Date:

DWG No.