


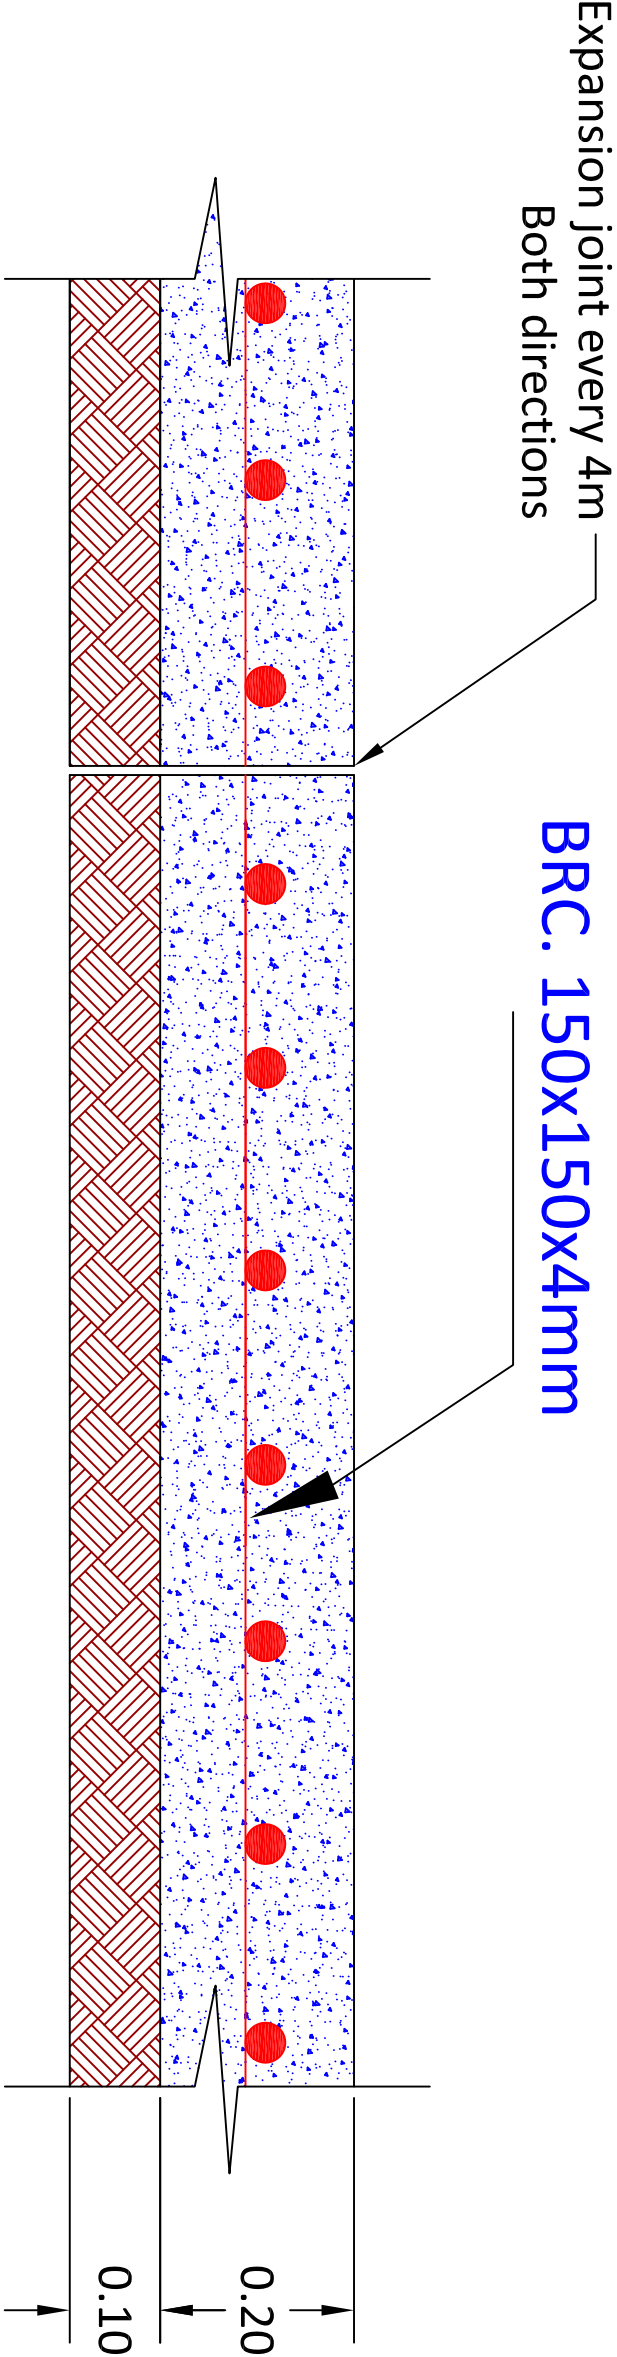

Detail of Slab on grade(Concrete with BRC)

Typical Drawings for Renovation

Drawn by: Soran Rostam Aziz

Sheet Title:

Detail of slab on grade(Concrete with BRC)

Scale: NTS

Date:

DWG No.