



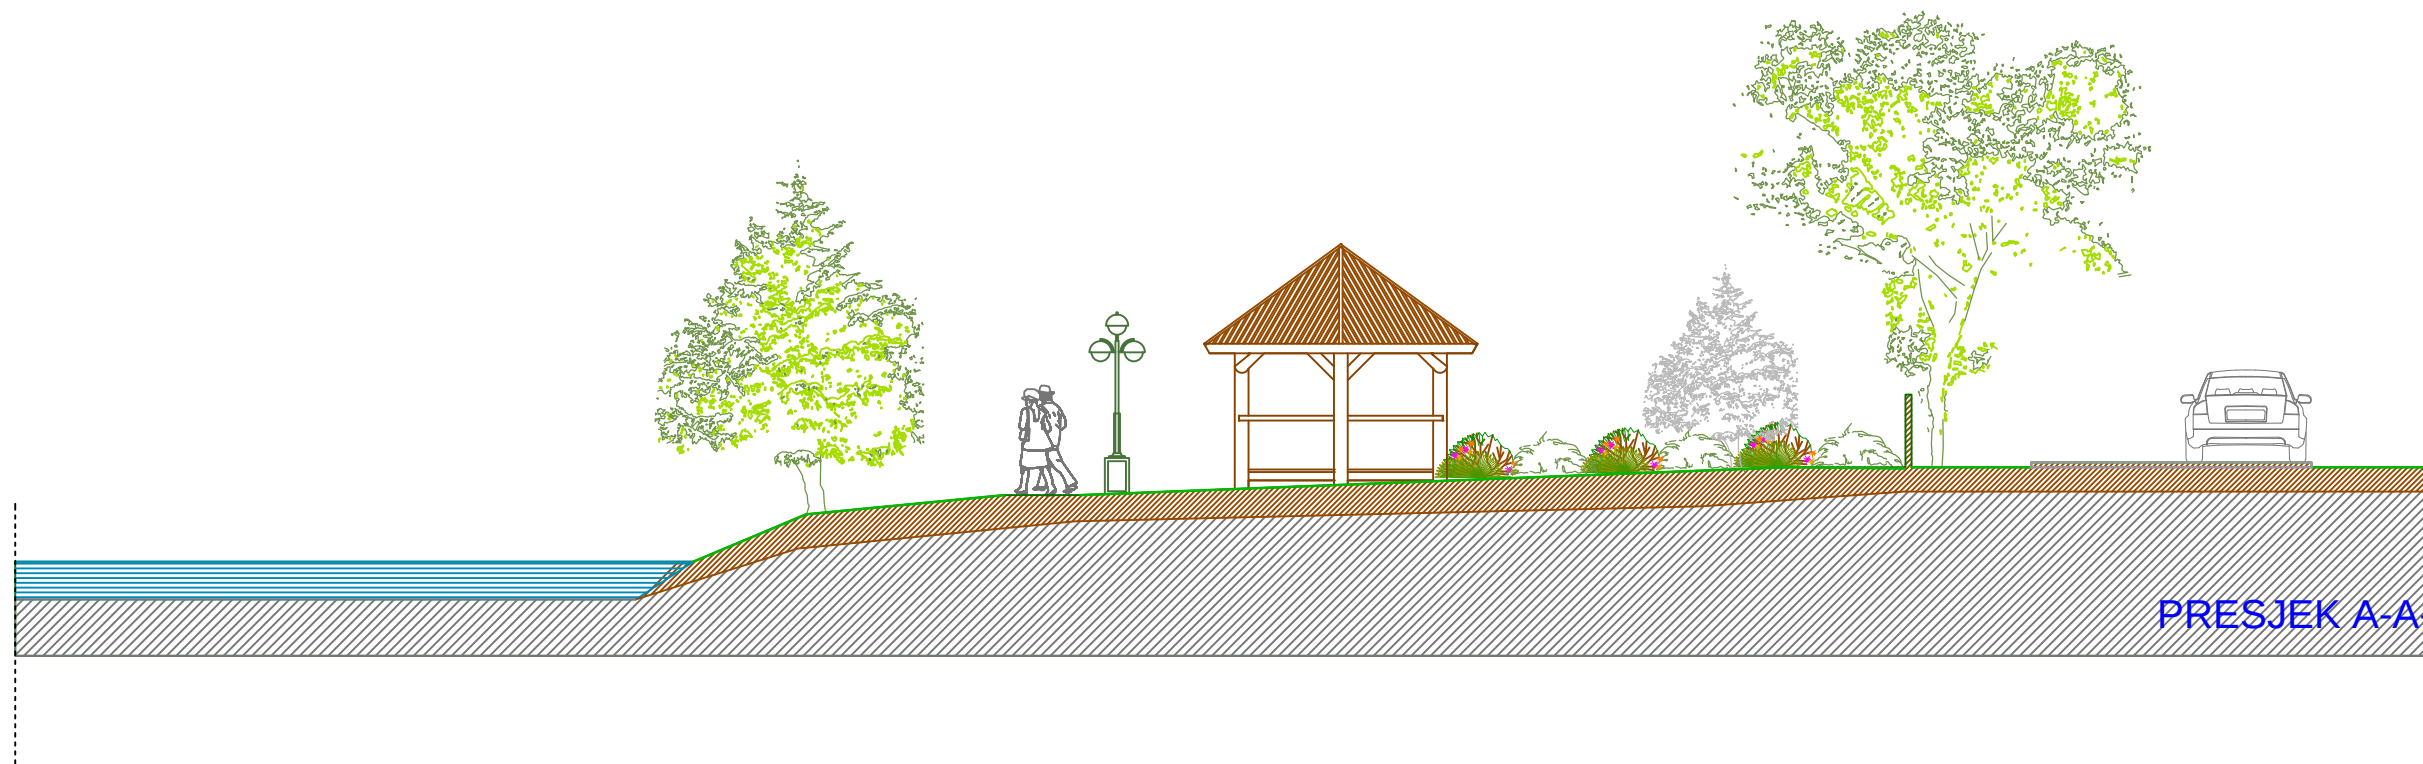

PRESJEK A-A- R 1: 100

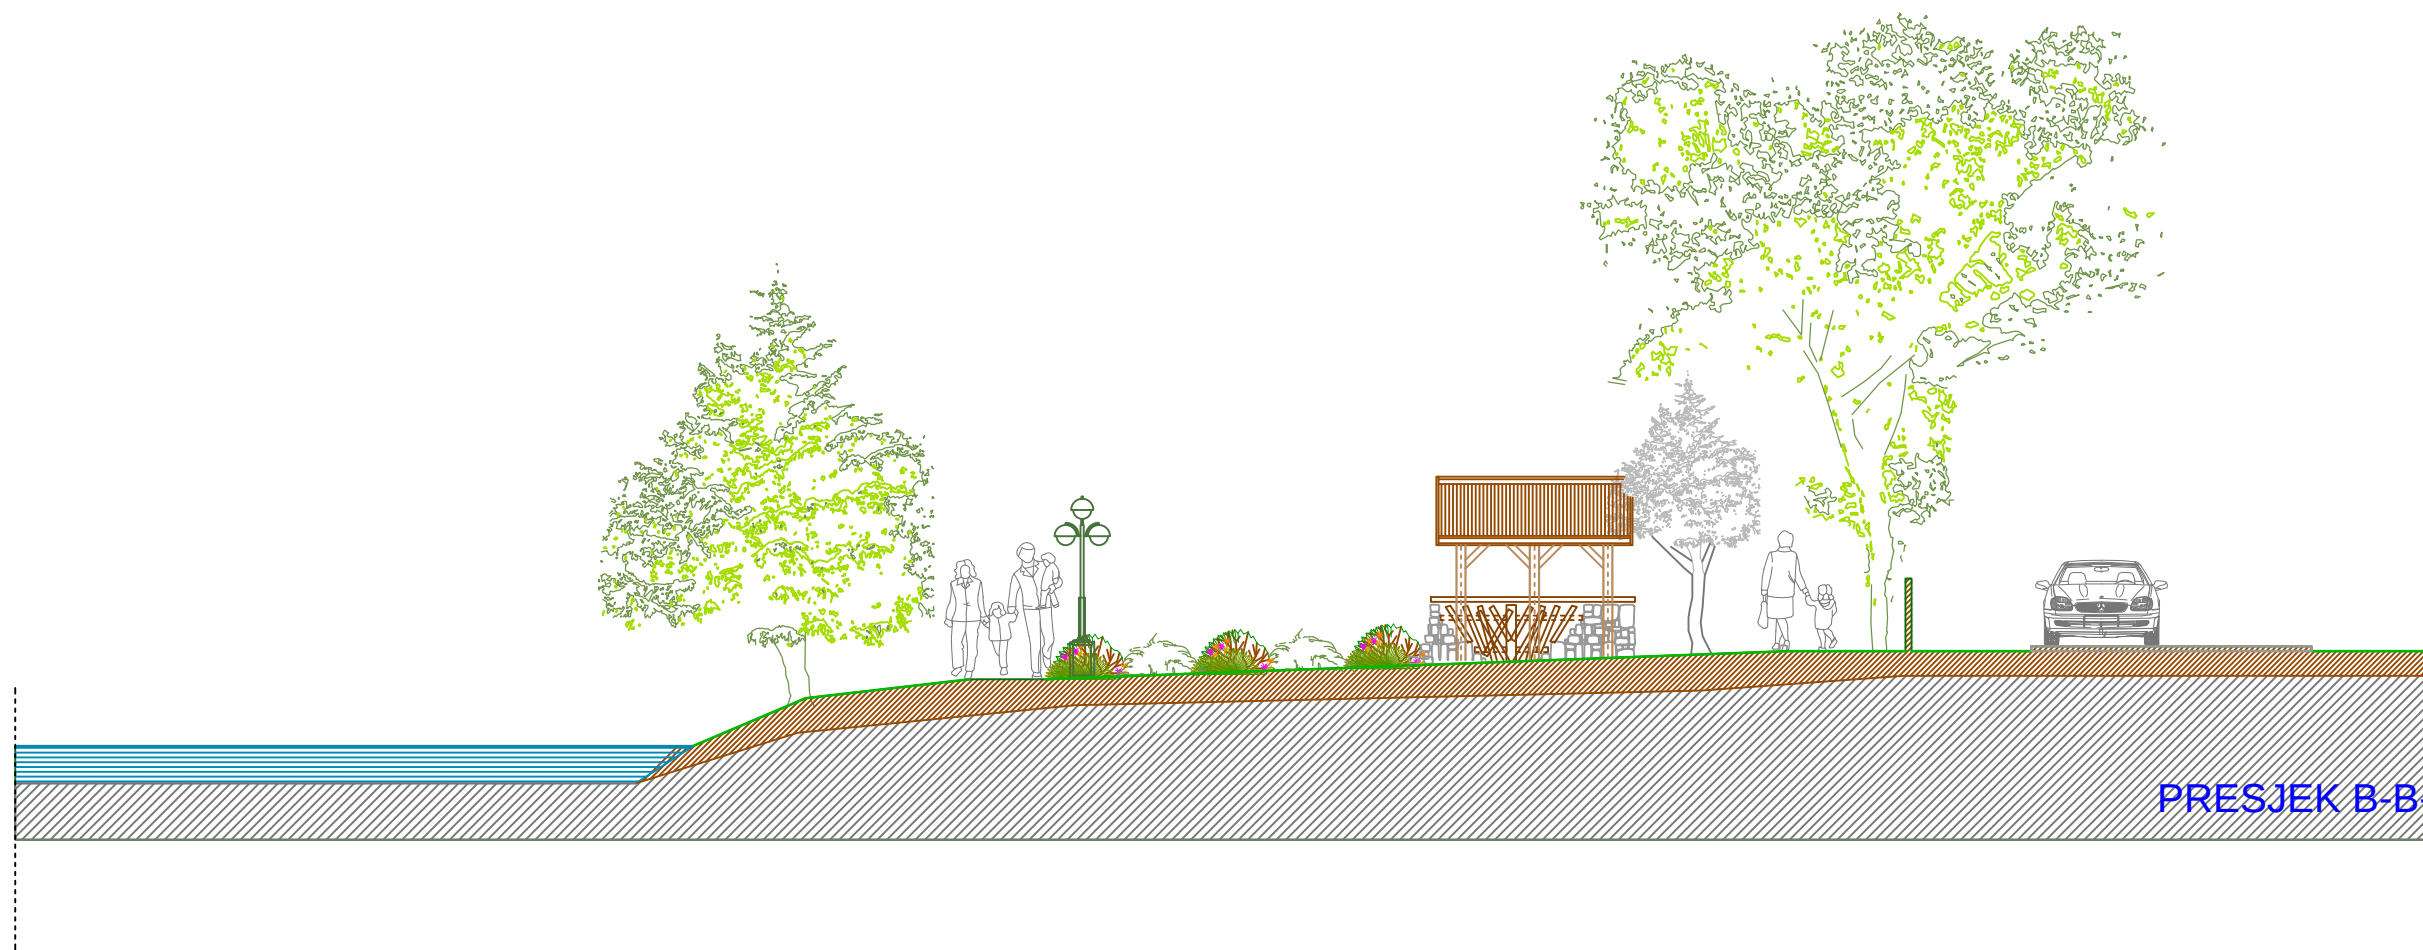

PRESJEK B-B- R 1: 100