




PILE AND COLUMN AT PIER: TYPE 5

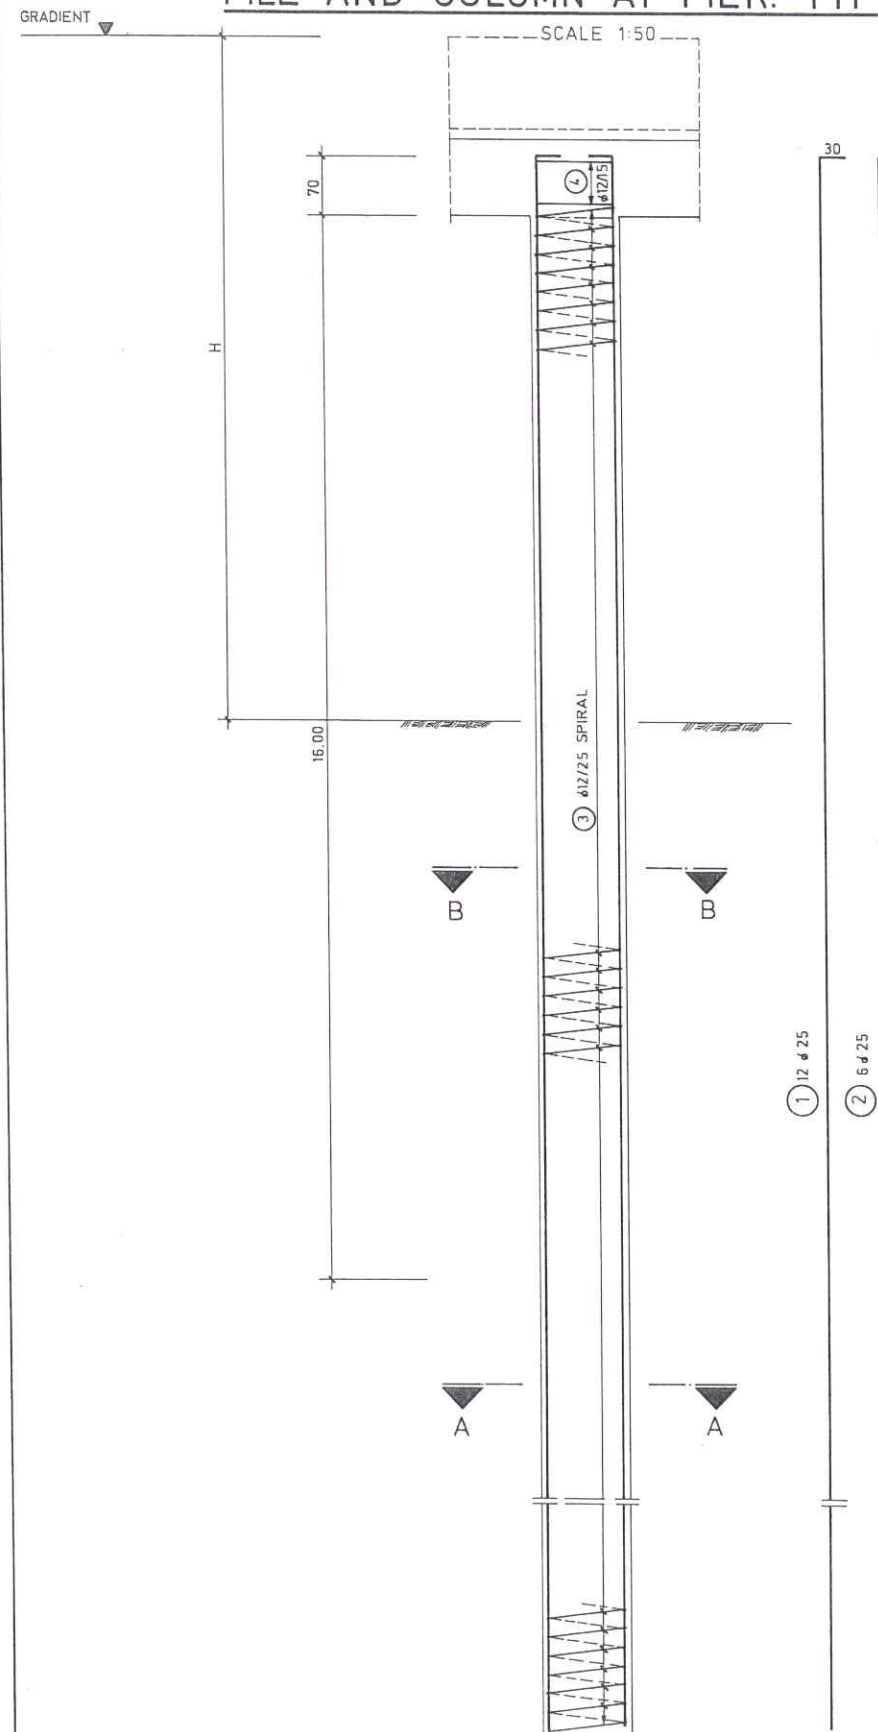

H = 8.00m ÷ 10.00m


SECTION A-A

SCALE 1:25

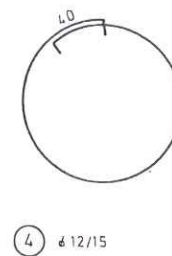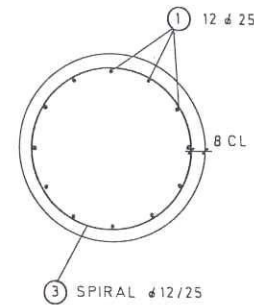

SECTION B-B


SCALE 1:25

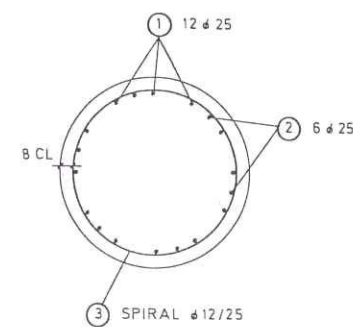

SPLICE FOR SPIRALS
SEE TYPE 1 AND 2



PILE AND COLUMN AT PIER: TYPE 6

WITH COLLISION LOAD
SCALE 1:50

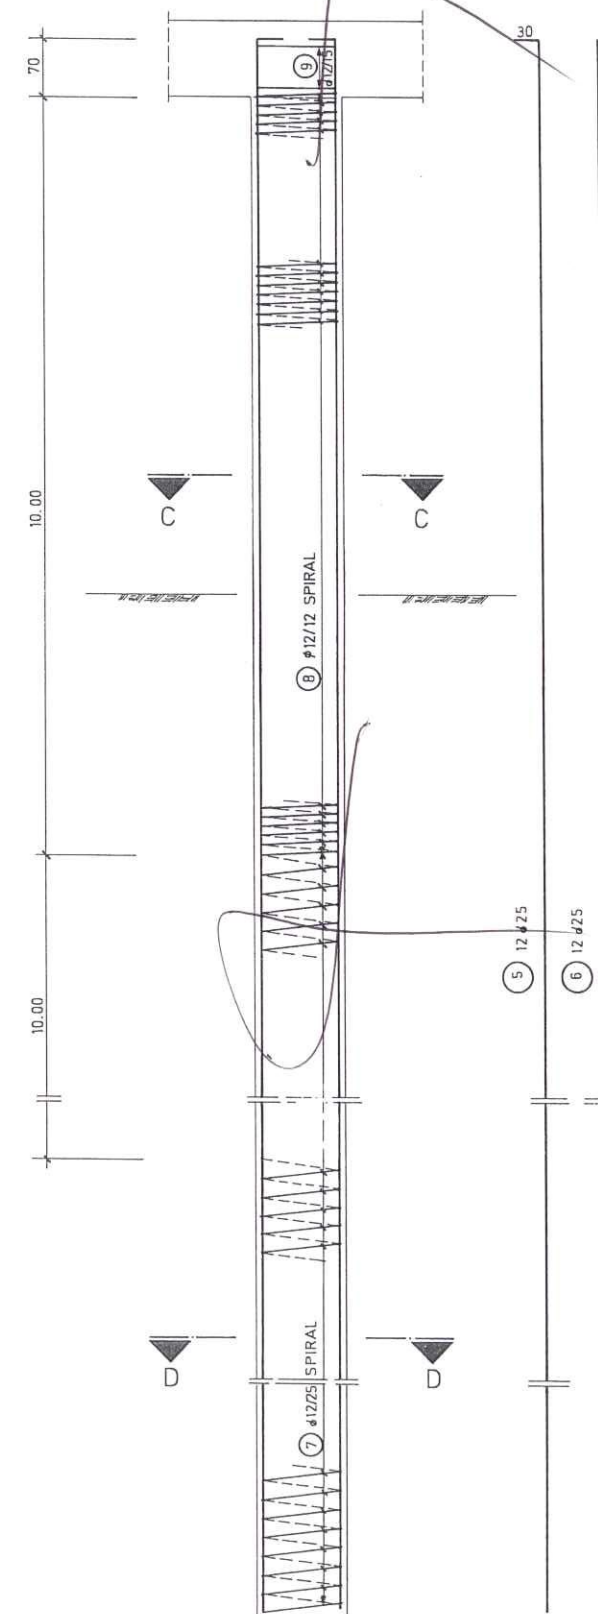



SECTION C-C

SCALE 1:25

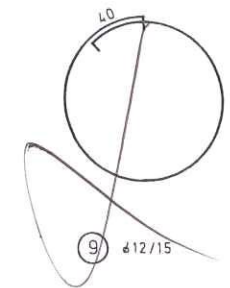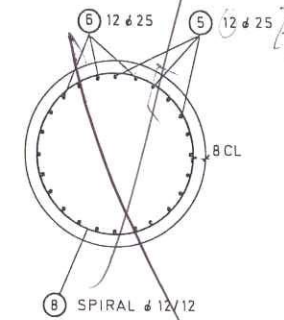

SECTION D-D

SCALE 1:25

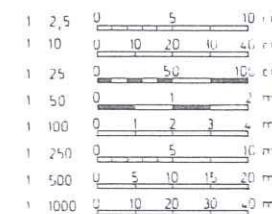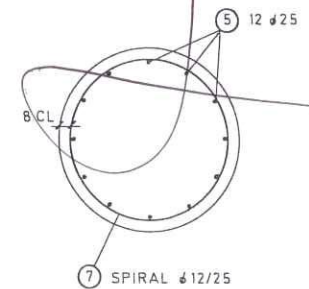

REPUBLIC OF IRAQ MINISTRY OF WORKS AND HOUSING DIRECTORATE GENERAL OF ROADS AND BRIDGES		CONTRACT SECTION UP 100 9		PILE AND COLUMN AT PIER TYPE 5 AND 6, REINFORCEM.	
IRAQ EXPRESSWAY No ONE		DATE	DESIGNED	DRAWN	SCALE
DORSCH CONSULT CONSULTING ENGINEERS - MUNICH - W. GERMANY in association with AL-KHAZEN - CONSULTING ENGINEERS - BAGHDAD - IRAQ		1974	AL-KHAZEN	AL-KHAZEN	2.2.221



www.nb-consultancy.com