


ເຫຼັ້ມໄຟຟ້າ ຈຸດຕັ້ງຈາກນ້ຳບາດານ (1000x1300mm)

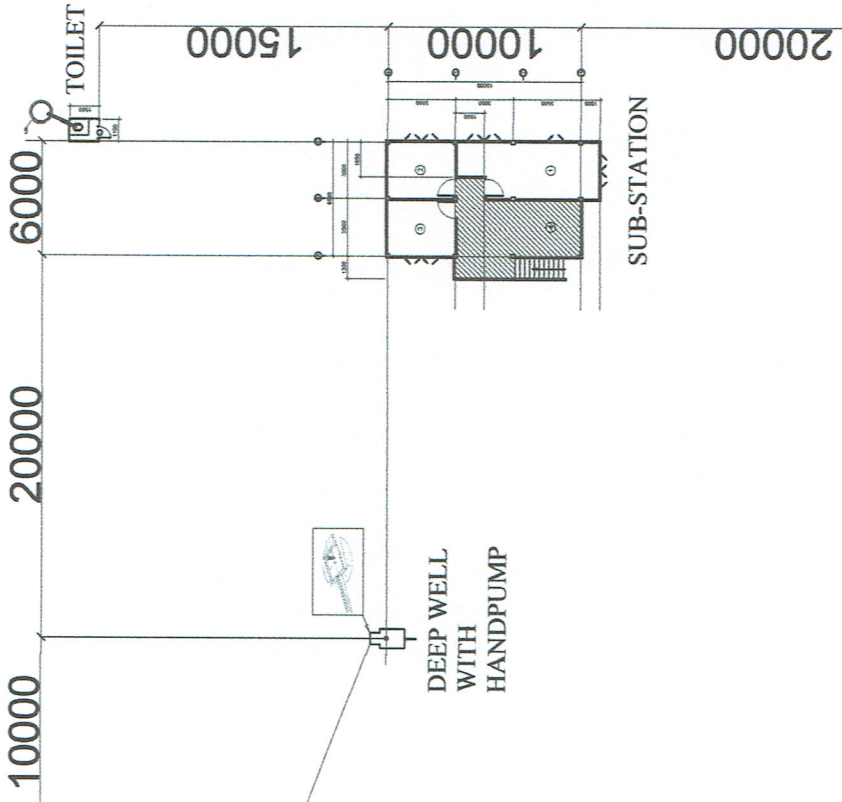

NOTE:


Setting out plan for all site of sub-stations should be similar and as direct by end user. (ການຈັດສັນແຜນທີ່ງ່າລວມ ຂອງທຸກໆສະໜາມແມ່ນຄ້າຍຄືກັນ ແລະ ຈະຖືກແນະນາ ຈາກຜູ້ຊົມໄຊ້ ກໍຄືເຈົ້າຂອງໂຄງການ).

GENERAL LAYOUT 1:400

MINISTRY OF AGRICULTURE AND FORESTRY (MAF)		Sustainable Forest and Land Management in the Dry Dipterocarp Forest Ecosystems of Southern Lao PDR							
DEPARTMENT OF FOREST RESOURCES MANAGEMENT (DFRM)	REV. No.	DESCRIPTION	DATE	NAME	SIGNATURE	DATE	DRAWING TITLE	DRAWING NO. L-01	
							SUB_STATION GENERAL LAYOUT	SCALE -	
									DESIGNED BY:
									CHECKED BY:

ໂຄງການ ອະນຸລັກລະບົບນິເວດປ່າໂຄກ


Sustainable Forest and Land Management in the Dry Dipterocarp Forest Ecosystems

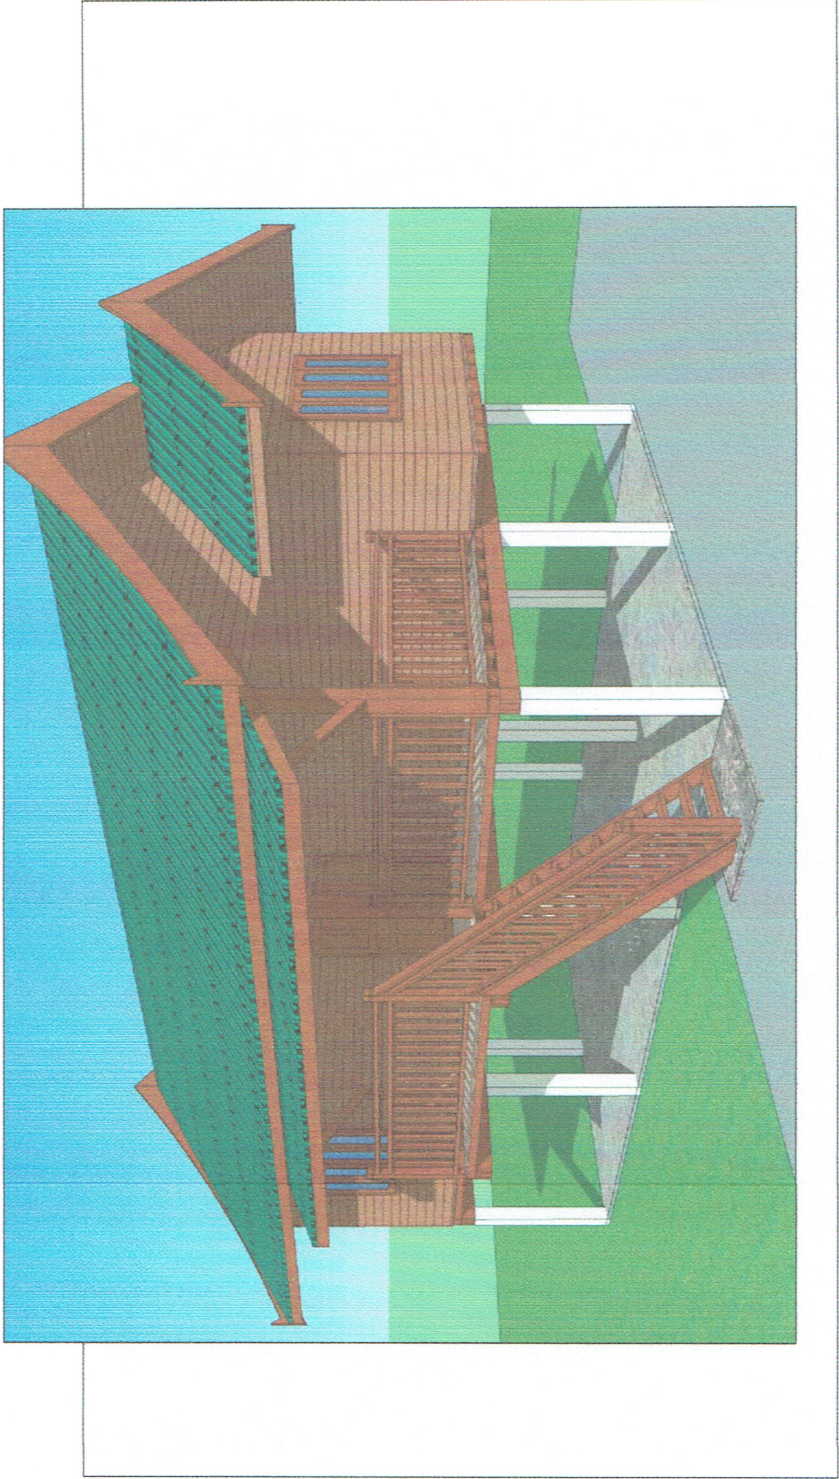

ຫ້ອງການສະໜາມ


Sub-stations

MINISTRY OF AGRICULTURE AND FORESTRY (MAF)		Sustainable Forest and Land Management in the Dry Dipterocarp Forest Ecosystems of Southern Lao PDR							
DEPARTMENT OF FOREST RESOURCES MANAGEMENT (DFRM)	REV. No.	DESCRIPTION	DATE		NAME	SIGNATURE	DATE	DRAWING TITLE	DRAWING NO. A
				DESIGNED BY:				SUB_STATION	SCALE
				CHECKED BY:					
				APPROVED BY:					

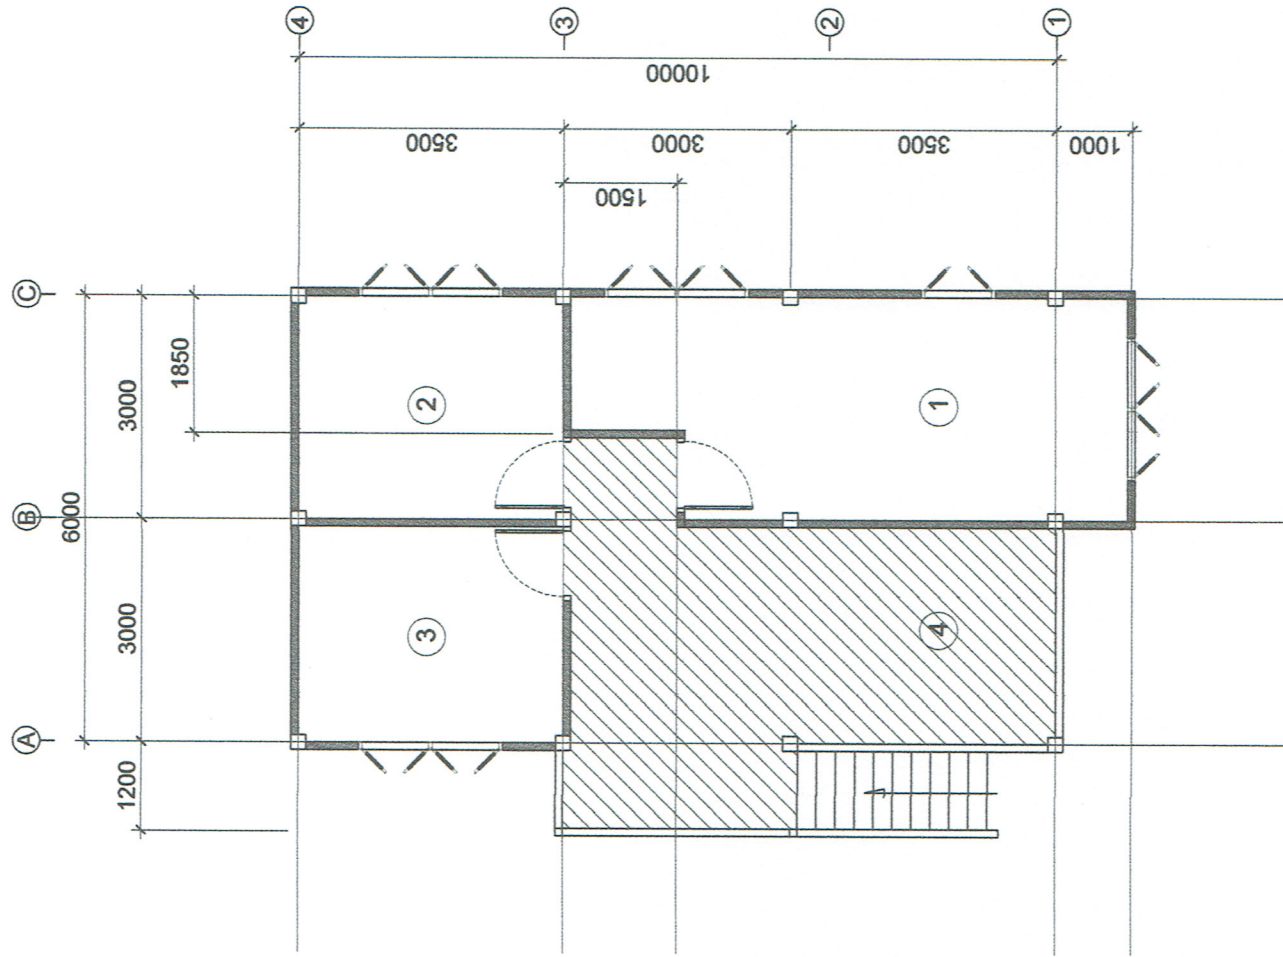


AREA:


No.	ROOM ACTIVITIES	GROSS AREA:
1	Office	19.05 m2
2	Staff's Bedroom	10.50 m2
3	Staff's Bedroom	10.50 m2
4	Foyer	17.55 m2

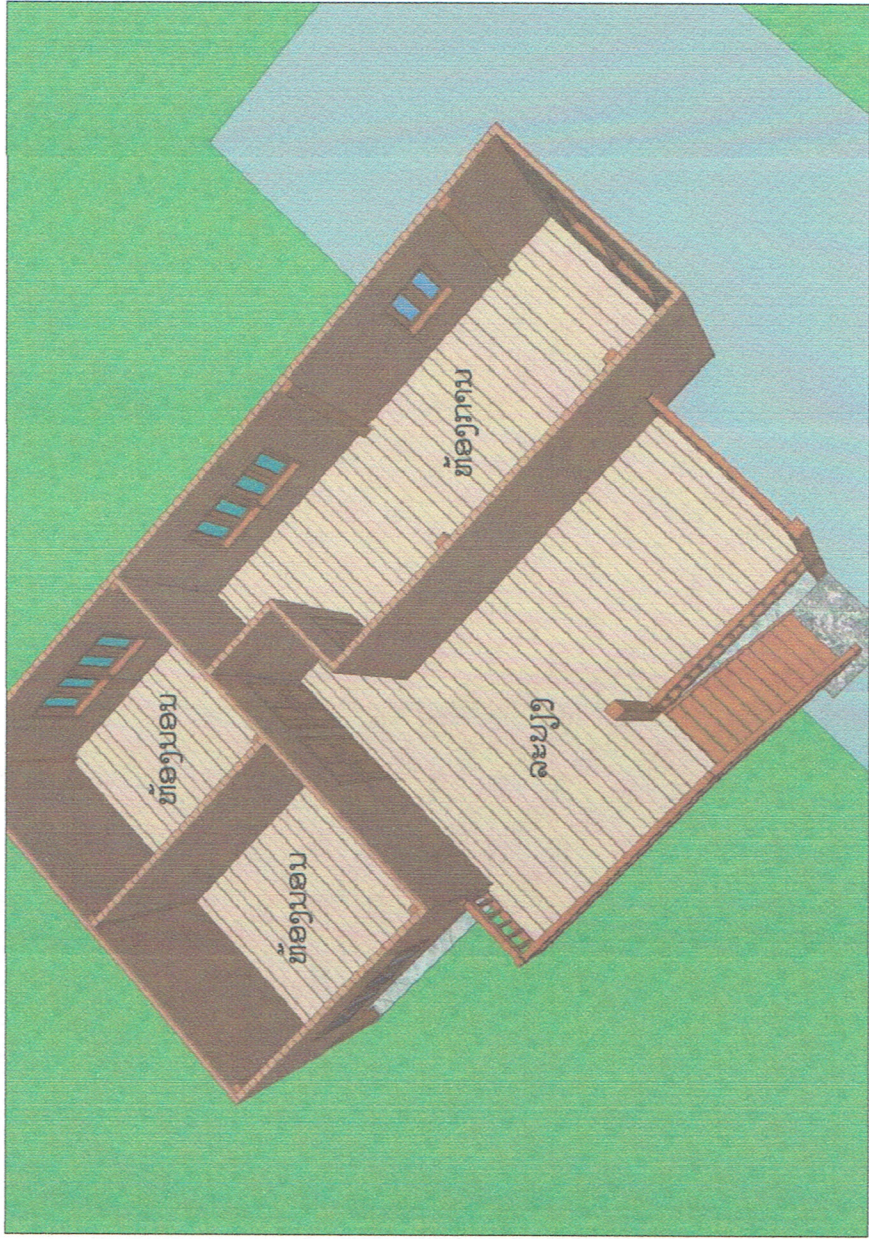


FLOOR PLAN 1:100

MINISTRY OF AGRICULTURE AND FORESTRY (MAF)		Sustainable Forest and Land Management in the Dry Dipterocarp Forest Ecosystems of Southern Lao PDR							
DEPARTMENT OF FOREST RESOURCES MANAGEMENT (DFRM)	REV. No.	DESCRIPTION	DATE	DESIGNED BY:	NAME	SIGNATURE	DATE	DRAWING TITLE	DRAWING NO.
				CHECKED BY:				SUB_STATION FLOOR PLAN	01
				APPROVED BY:					SCALE -

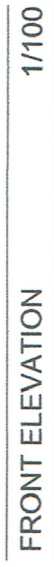[illegible]

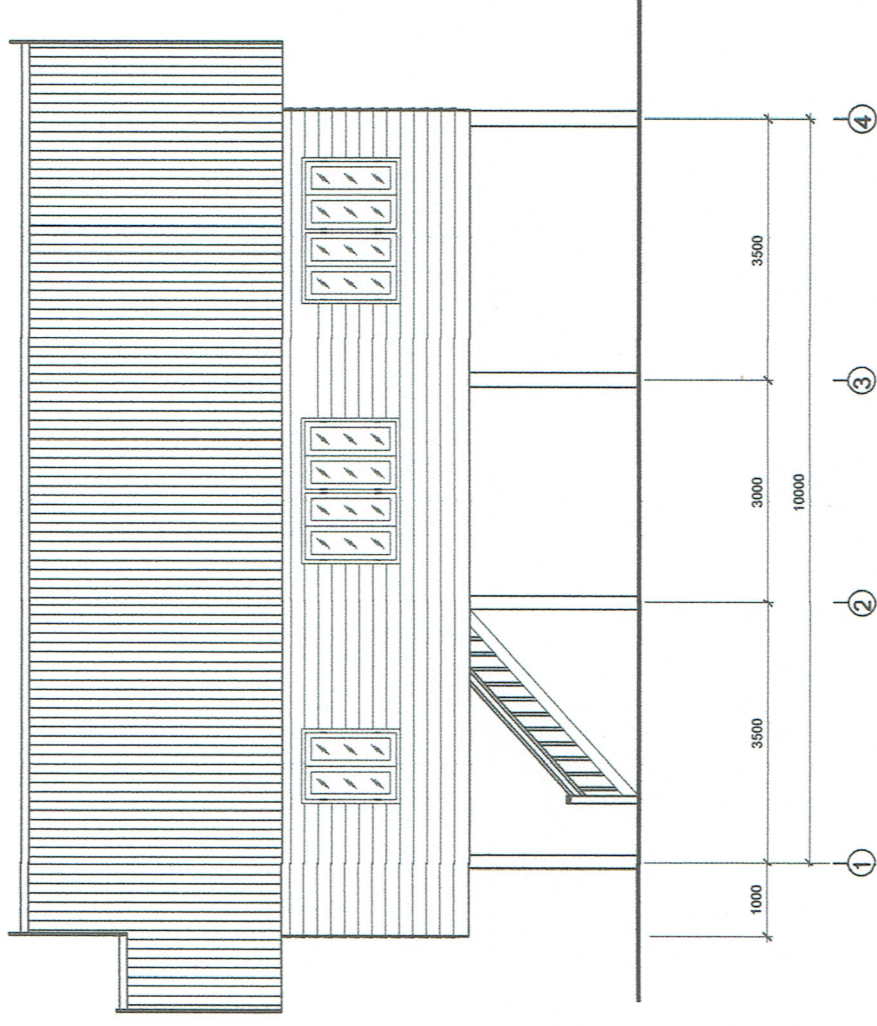


RIGHT ELEVATION	1/100

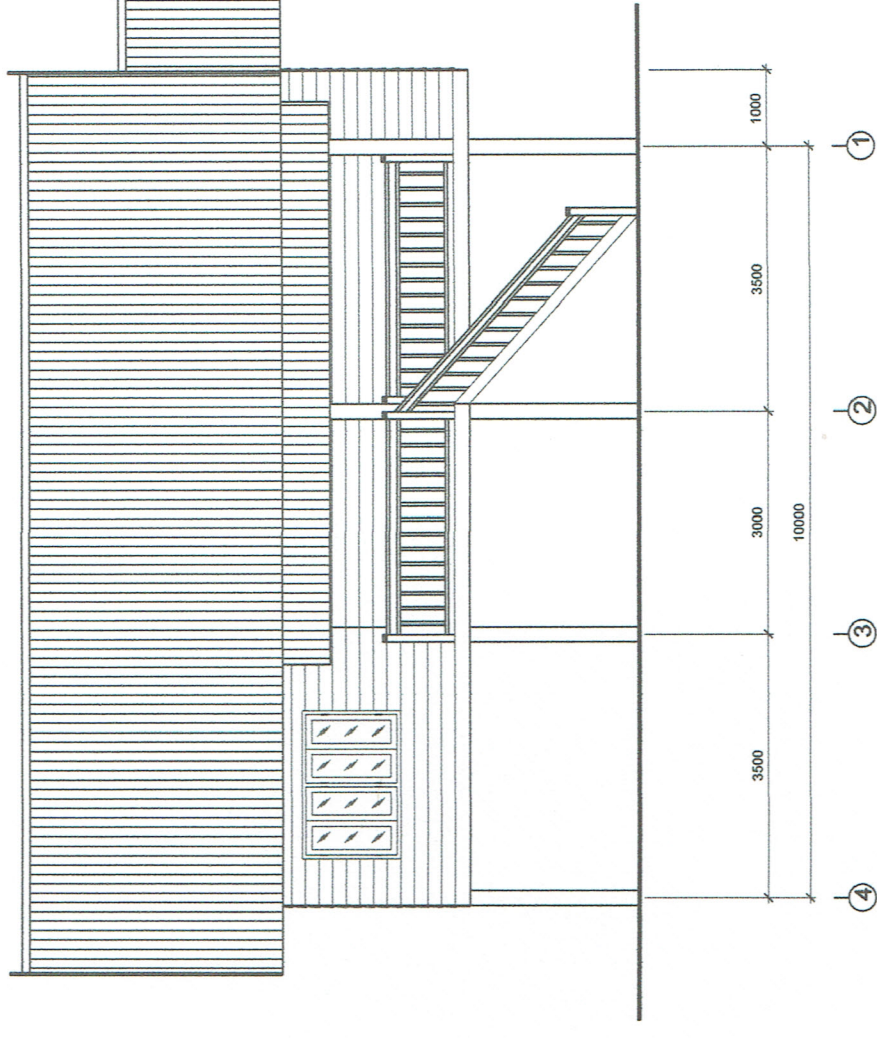


LEFT ELEVATION 1/100

MINISTRY OF AGRICULTURE AND FORESTRY (MAF)		Sustainable Forest and Land Management in the Dry Dipterocarp Forest Ecosystems of Southern Lao PDR									
DEPARTMENT OF FOREST RESOURCES MANAGEMENT (DFRM)	REV. No.	DESCRIPTION	DATE		NAME	SIGNATURE	DATE	DRAWING TITLE		DRAWING NO. 03	
				DESIGNED BY:				SUB_STATION RIGHT & LEFT ELEVATION	SCALE -		
				CHECKED BY:							
				APPROVED BY:							

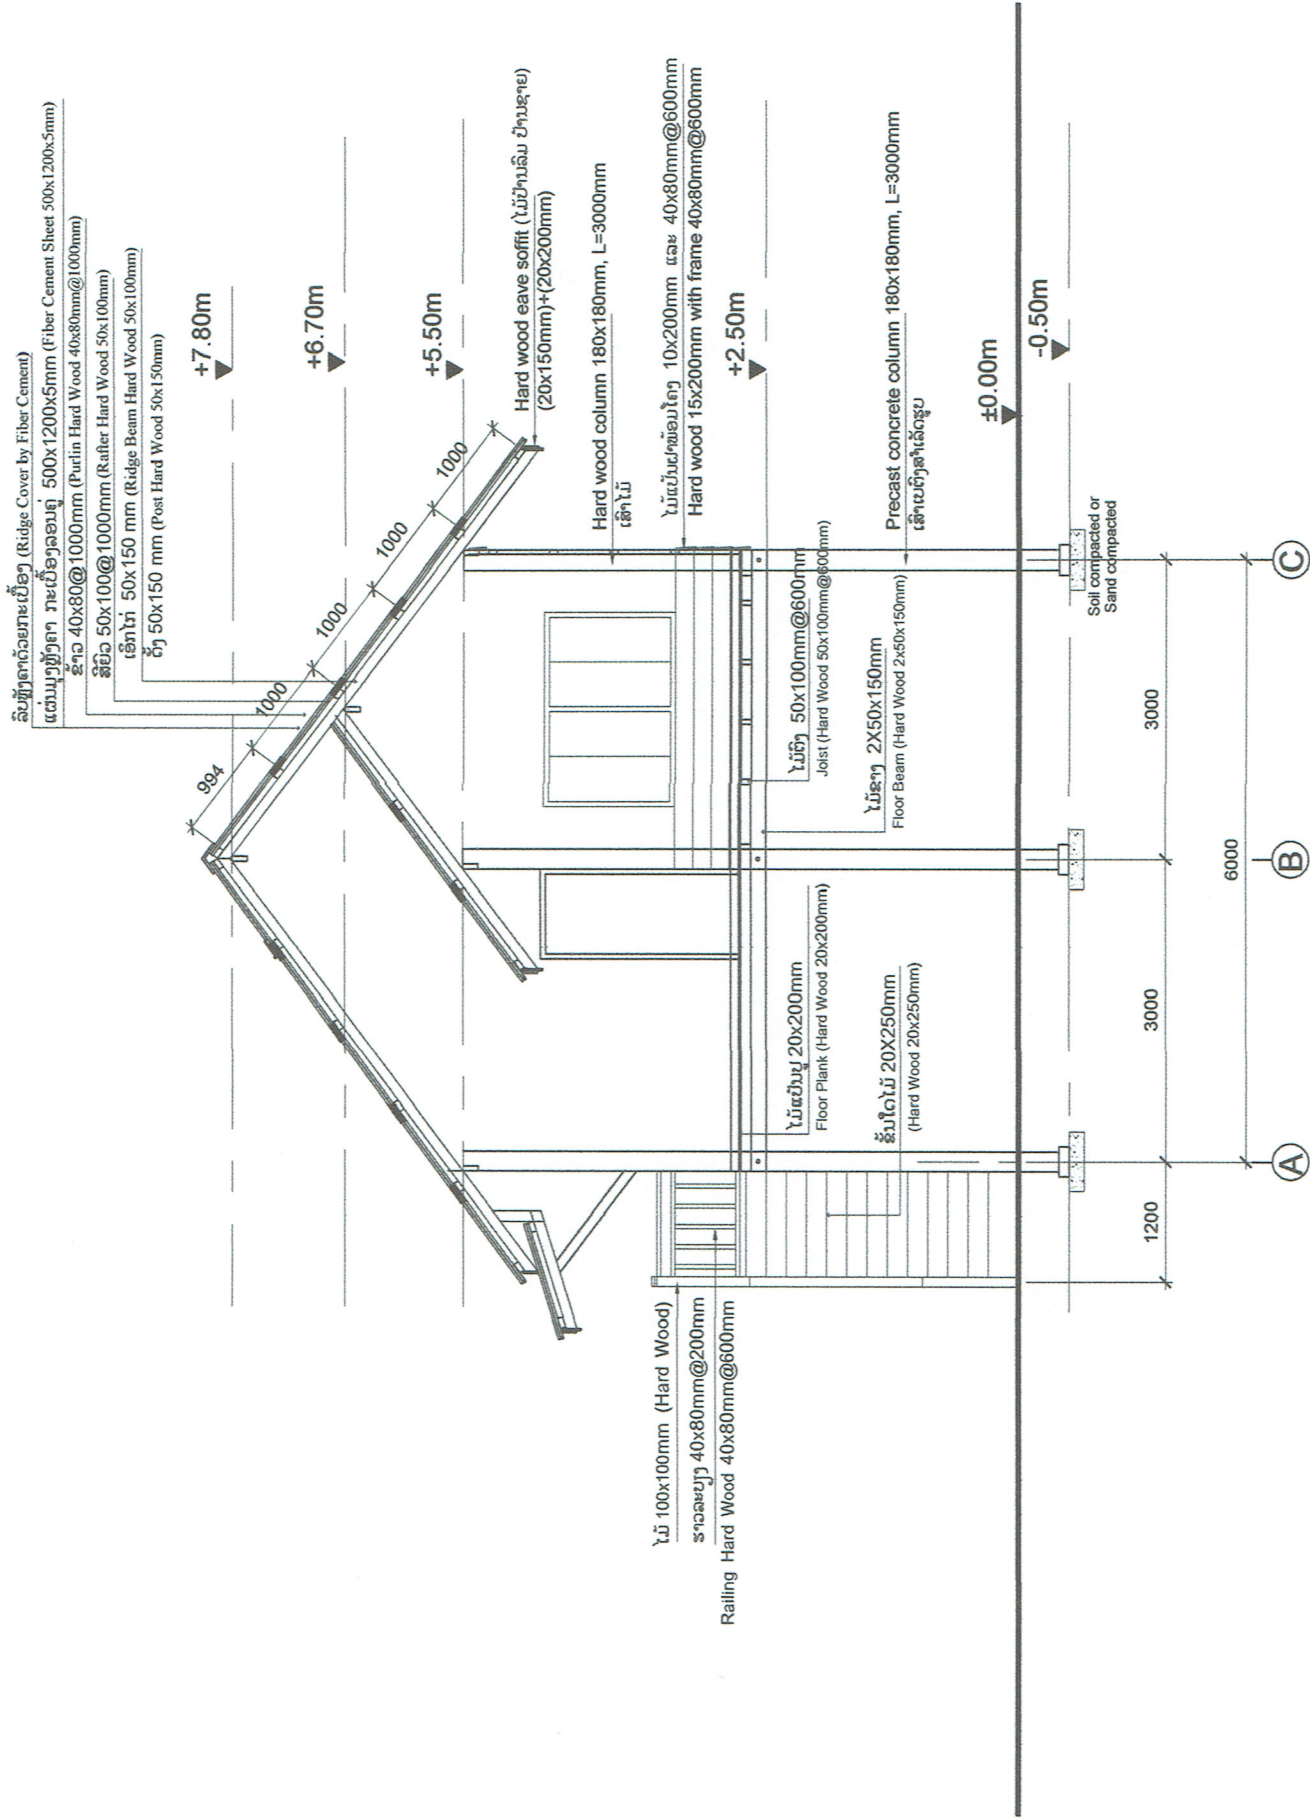


SECTION 1/75

MINISTRY OF AGRICULTURE AND FORESTRY (MAF) DEPARTMENT OF FOREST RESOURCES MANAGEMENT (DFRM)	Sustainable Forest and Land Management in the Dry Dipterocarp Forest Ecosystems of Southern Lao PDR			
	REV. No.	DESCRIPTION	DATE	DRAWING TITLE
			SIGNATURE	DATE
			DESIGNED BY:	DRAWING NO. 04
			CHECKED BY:	SUB_STATION SECTION
			APPROVED BY:	SCALE -

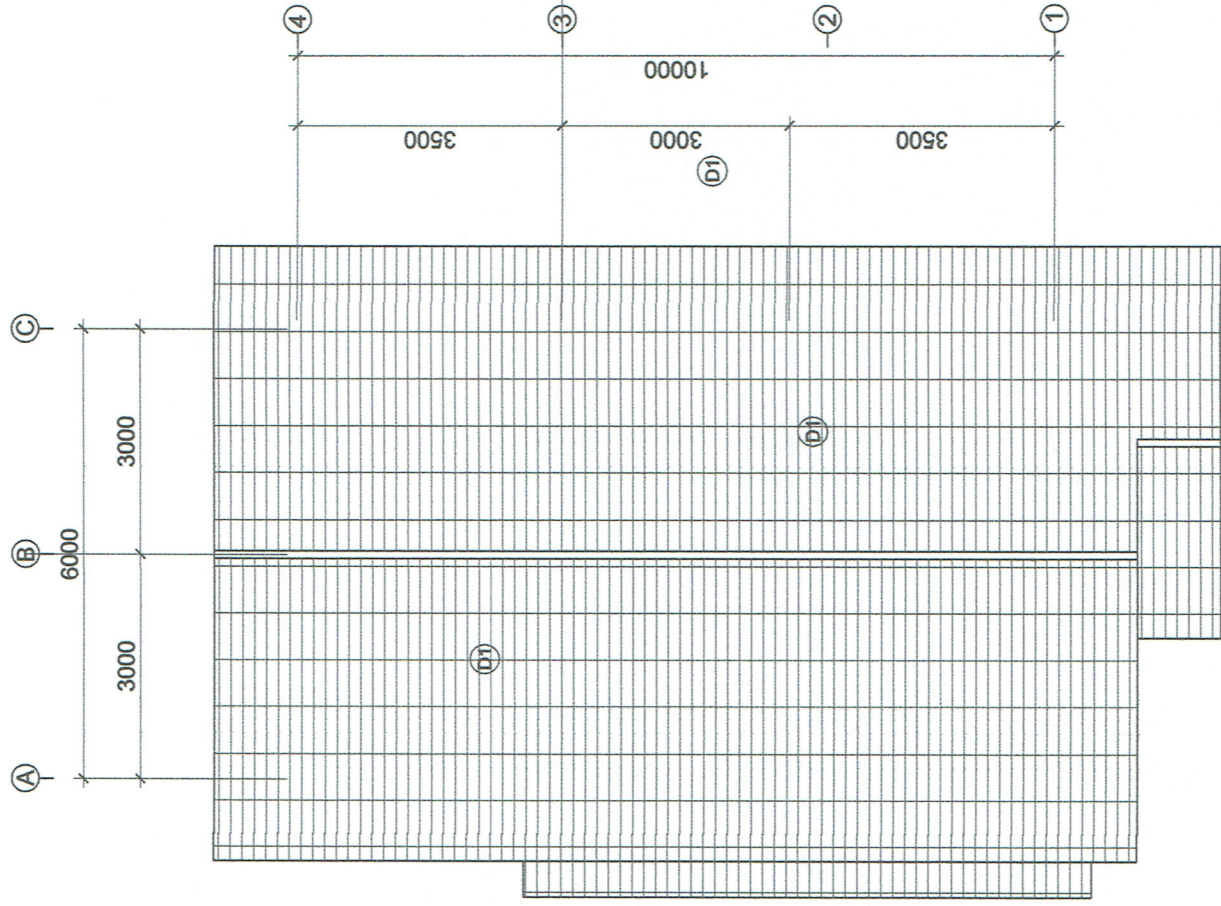


ROOF PLAN 1:100

MINISTRY OF AGRICULTURE AND FORESTRY (MAF) DEPARTMENT OF FOREST RESOURCES MANAGEMENT (DFRM)	Sustainable Forest and Land Management in the Dry Dipterocarp Forest Ecosystems of Southern Lao PDR									
	REV. No.	DESCRIPTION	DATE	DESIGNED BY:	NAME	SIGNATURE	DATE	DRAWING TITLE	DRAWING NO. 05	
				CHECKED BY:				SUB_STATION ROOF PLAN	SCALE -	

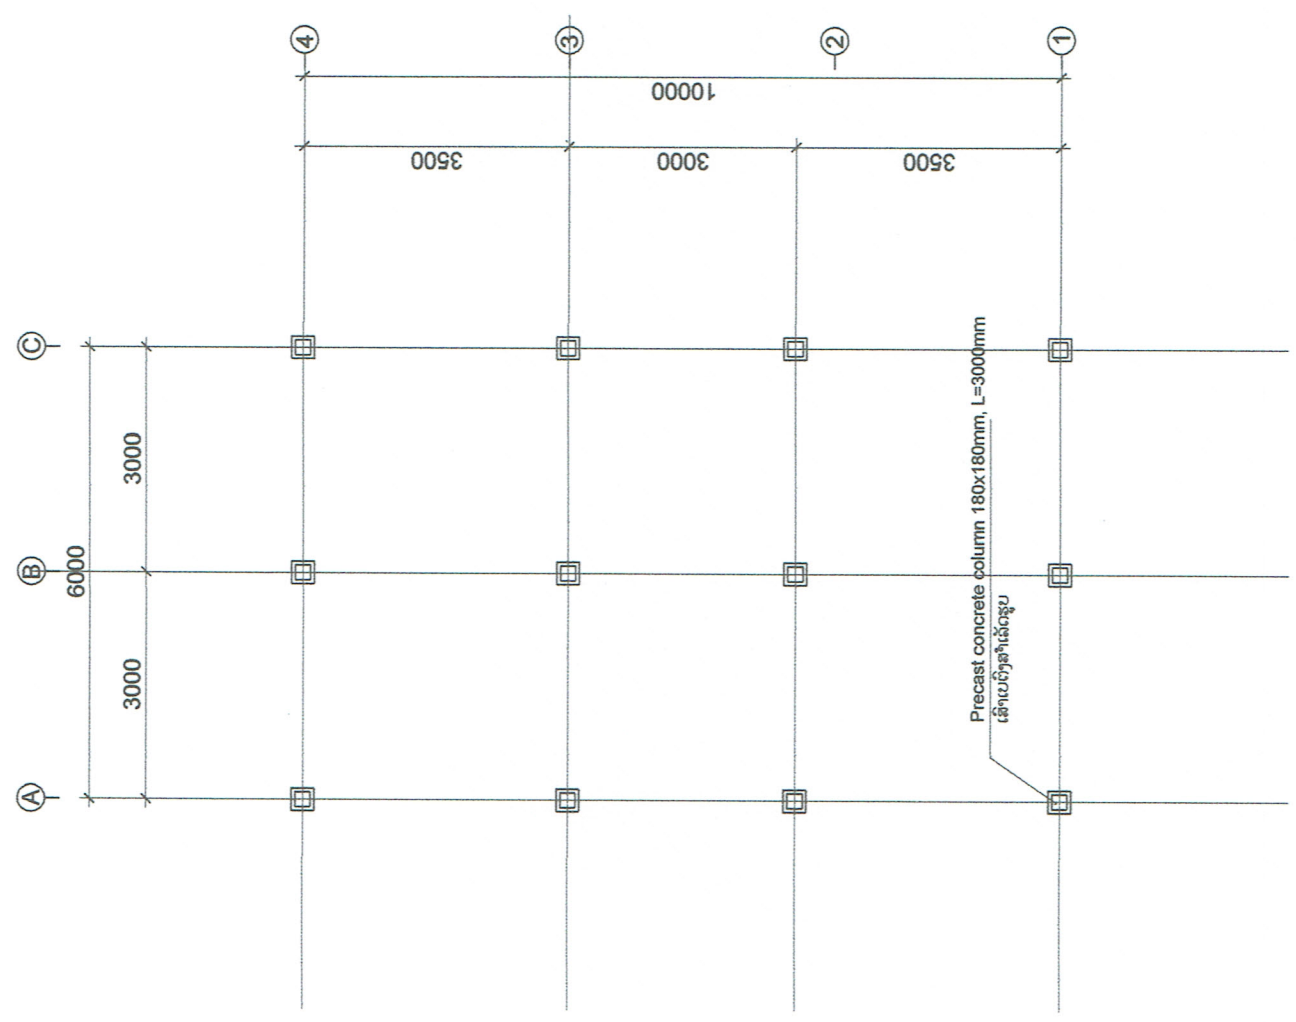

FOOTING PLAN 1:100

MINISTRY OF AGRICULTURE AND FORESTRY (MAF) DEPARTMENT OF FOREST RESOURCES MANAGEMENT (DFRM)	Sustainable Forest and Land Management in the Dry Dipterocarp Forest Ecosystems of Southern Lao PDR									
	REV. No.	DESCRIPTION	DATE		NAME	SIGNATURE	DATE	DRAWING TITLE	DRAWING NO. 06	
				DESIGNED BY:					SUB_STATION FOOTING PLAN	SCALE -
				CHECKED BY:						
				APPROVED BY:						

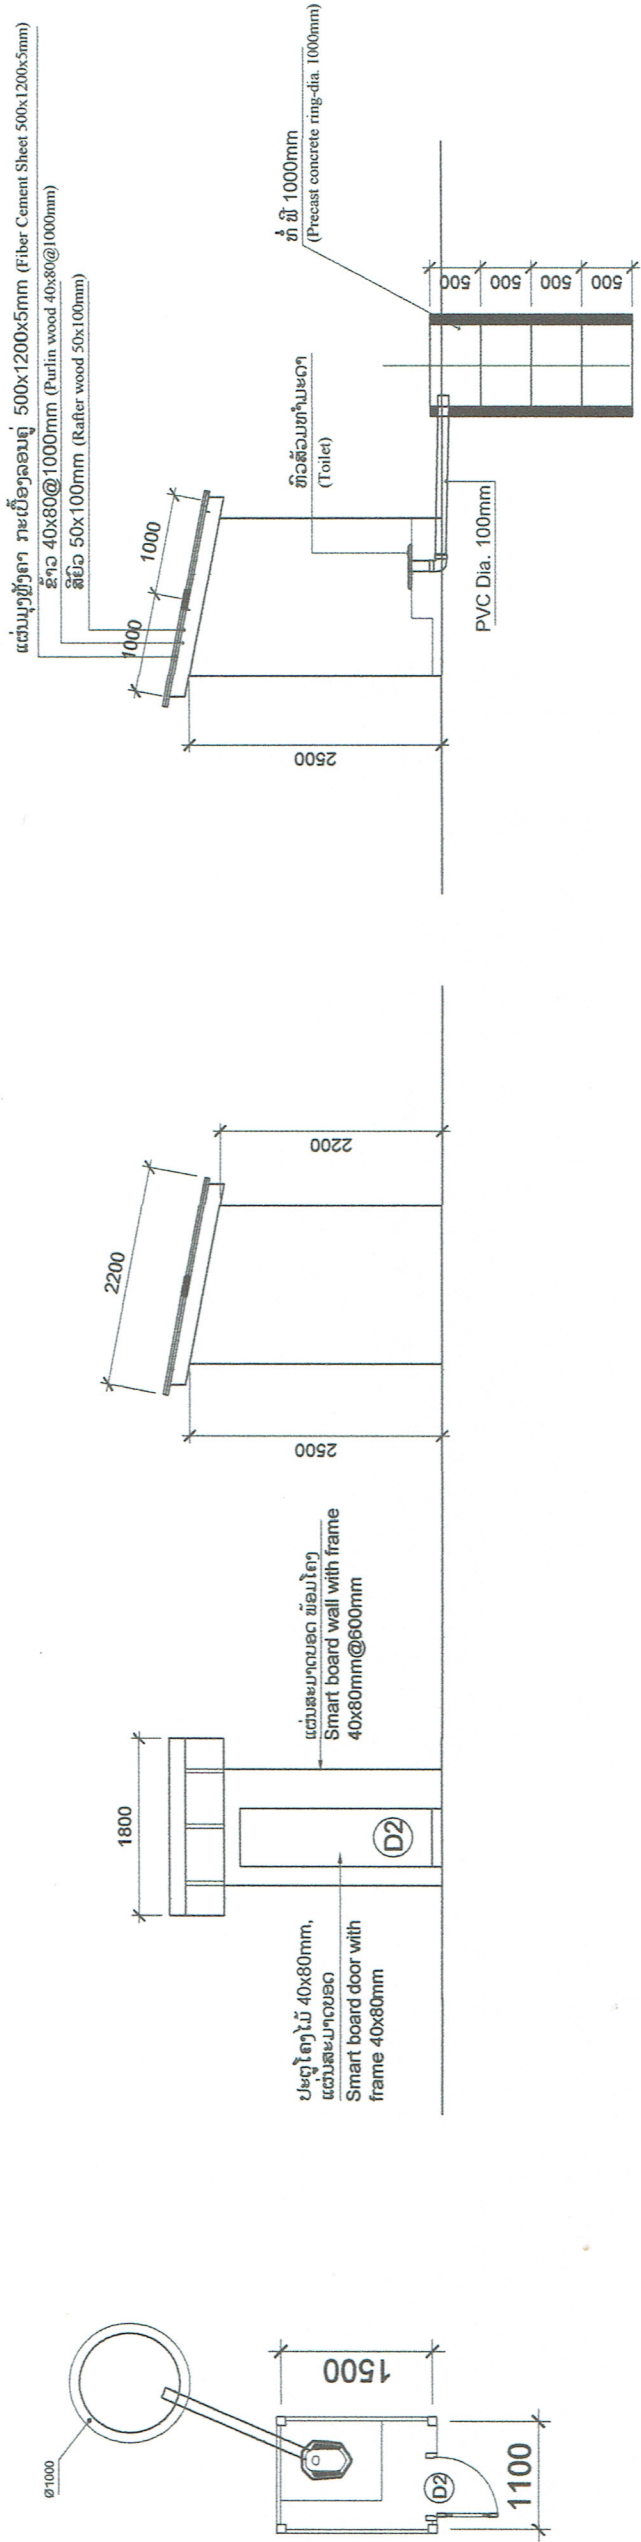

PLAN 1:75

ELEVATION 1:75

SECTION 1:75

ສັນຍາລັກ

D2	ບານປະຕູແຜ່ນສະມາດມາດຕະຖານ 700x1900mm ແລະ ວົງກົມໄມ້ ຕັ້ງແຂງ
----	---

MINISTRY OF AGRICULTURE AND FORESTRY (MAF)		Sustainable Forest and Land Management in the Dry Dipterocarp Forest Ecosystems of Southern Lao PDR								
DEPARTMENT OF FOREST RESOURCES MANAGEMENT (DFRM)		REV. No.	DESCRIPTION	DATE		NAME	SIGNATURE	DATE	DRAWING TITLE	DRAWING NO. 09
					DESIGNED BY:				SUB_STATION TOILET	SCALE -
					CHECKED BY:					
					APPROVED BY:					