


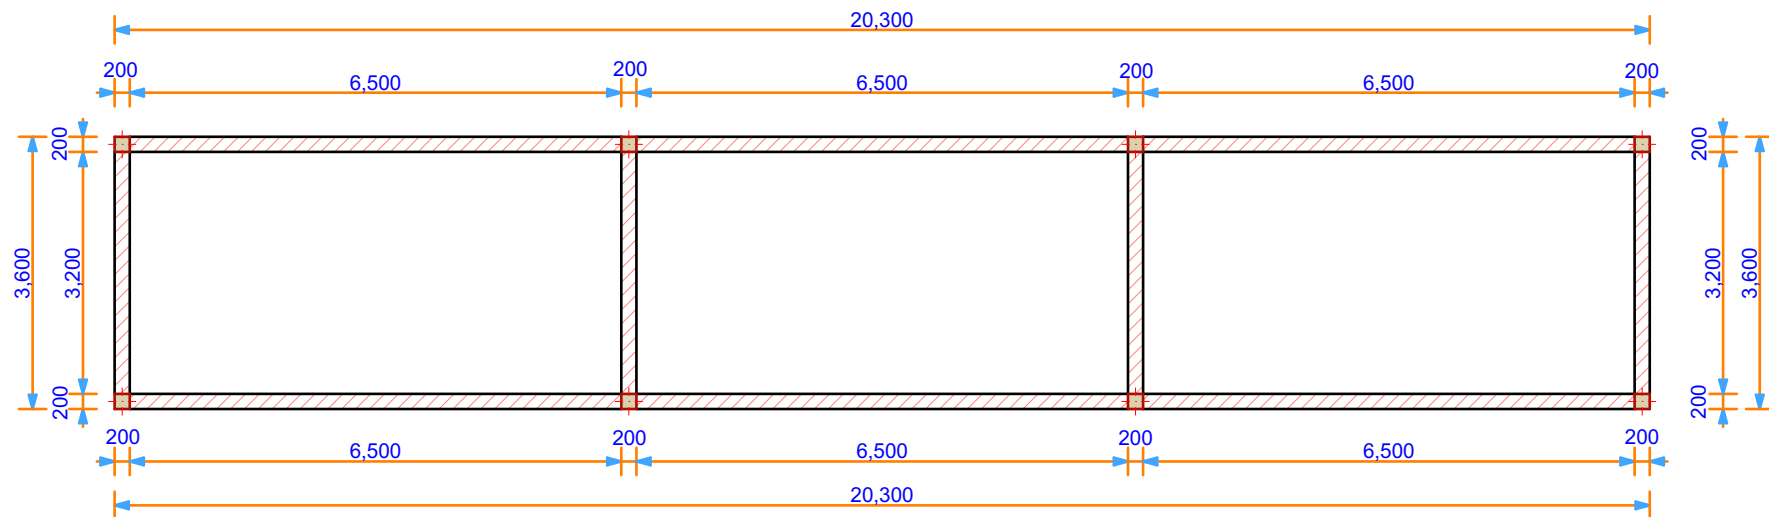

PLINTH WALL LAYOUT

	UNITED NATIONS DEVELOPMENT PROGRAMME Juba-South Sudan	DRAWING TITLE	SHEET CONTENT	SCALE:	DRAWING NO:
		ART CENTRE AT WAU HOSPITAL	Plinth wall layout	1:100	WAU-GFP-02/04
	PROJECT TITLE NFM HIV	DRAWING NAME		DATE:	
		ART CENTRE- Plinth wall layout		OCTOBER, 2017	
		DESIGNED BY:		CONTRACT NO.	
		DRAWN BY:		APPROVED FOR IMPLEMENTATION	
		FIONA. N			