

NOTES:

1. THIS DRAWING IS TO BE READ IN CONJUNCTION WITH CALCULATION NOTES PROVIDED IN ANNEX A
2. FOR GENERAL NOTES REFER TO TENDER DOCUMENTS
3. ALL DIMENSIONS ARE IN METERS UNLESS OTHERWISE STATED.
4. ALL LEVELS ARE METERS

LEGEND:

- Existing road centerline
- Cross section

A	For Client Approval	August 2017	ELARD
Rev.	Description	Date	By

Client :

UNDP

Project :

Tleil Road Rehabilitation

Drawing Title :

Plan View

FILE	DESIGNED BY	DRAWN BY	CHECKED BY
XXX	Nadim Hammoud	Nadim Hammoud	Antoine Abou Rached

DATE	SCALE	SHEET No.	DRAWING No.
August 2017	1/2500	1/1	1

<div><div><div><div><div><div></div><div></div><div></div><div></div><div></div><div></div><div></div><div></div><div></div><div></div><div></div><div></div><div></div><div></div><div></div><div></div><div></div><div></div><div></div><div></div><div></div><div></div><div></div><div></div><div></div><div></div><div></div><div></div><div></div><div></div><div></div><div></div><div></div><div></div><div></div><div></div><div></div><div></div><div></div><div></div><div></div><div></div><div></div><div></div><div></div><div></div><div></div><div></div><div></div><div></div><div></div><div></div><div></div><div></div><div></div><div></div><div></div><div></div><div></div><div></div><div></div><div></div><div></div><div></div><div></div><div></div><div></div><div></div><div></div><div></div><div></div><div></div><div></div><div></div><div></div><div></div><div></div><div></div><div></div><div></div><div></div><div></div><div></div><div></div><div></div><div></div><div></div><div></div><div></div><div></div><div></div><div></div><div></div><div></div><div></div><div></div><div></div><div></div---	--	--	--	--	--	--	--	--	--	--	--

NOTES:

1. THIS DRAWING IS TO BE READ IN CONJUNCTION WITH CALCULATION NOTES PROVIDED IN ANNEX A
2. FOR GENERAL NOTES REFER TO TENDER DOCUMENTS
3. ALL DIMENSIONS ARE IN METERS UNLESS OTHERWISE STATED.
4. ALL LEVELS ARE METERS

LEGEND:

A	For Client Approval	August 2017	ELARD
Rev.	Description	Date	By

Client :

UNDP

Project :

Tleil Road Rehabilitation


Drawing Title :

Profile View

FILE	DESIGNED BY	DRAWN BY	CHECKED BY
XXX	Nadim Hammoud	Nadim Hammoud	Antoine Abou Rached

DATE	SCALE	SHEET No.	DRAWING No.
September 2017	NTS	2/2	3

Typical section for approximate 200m length

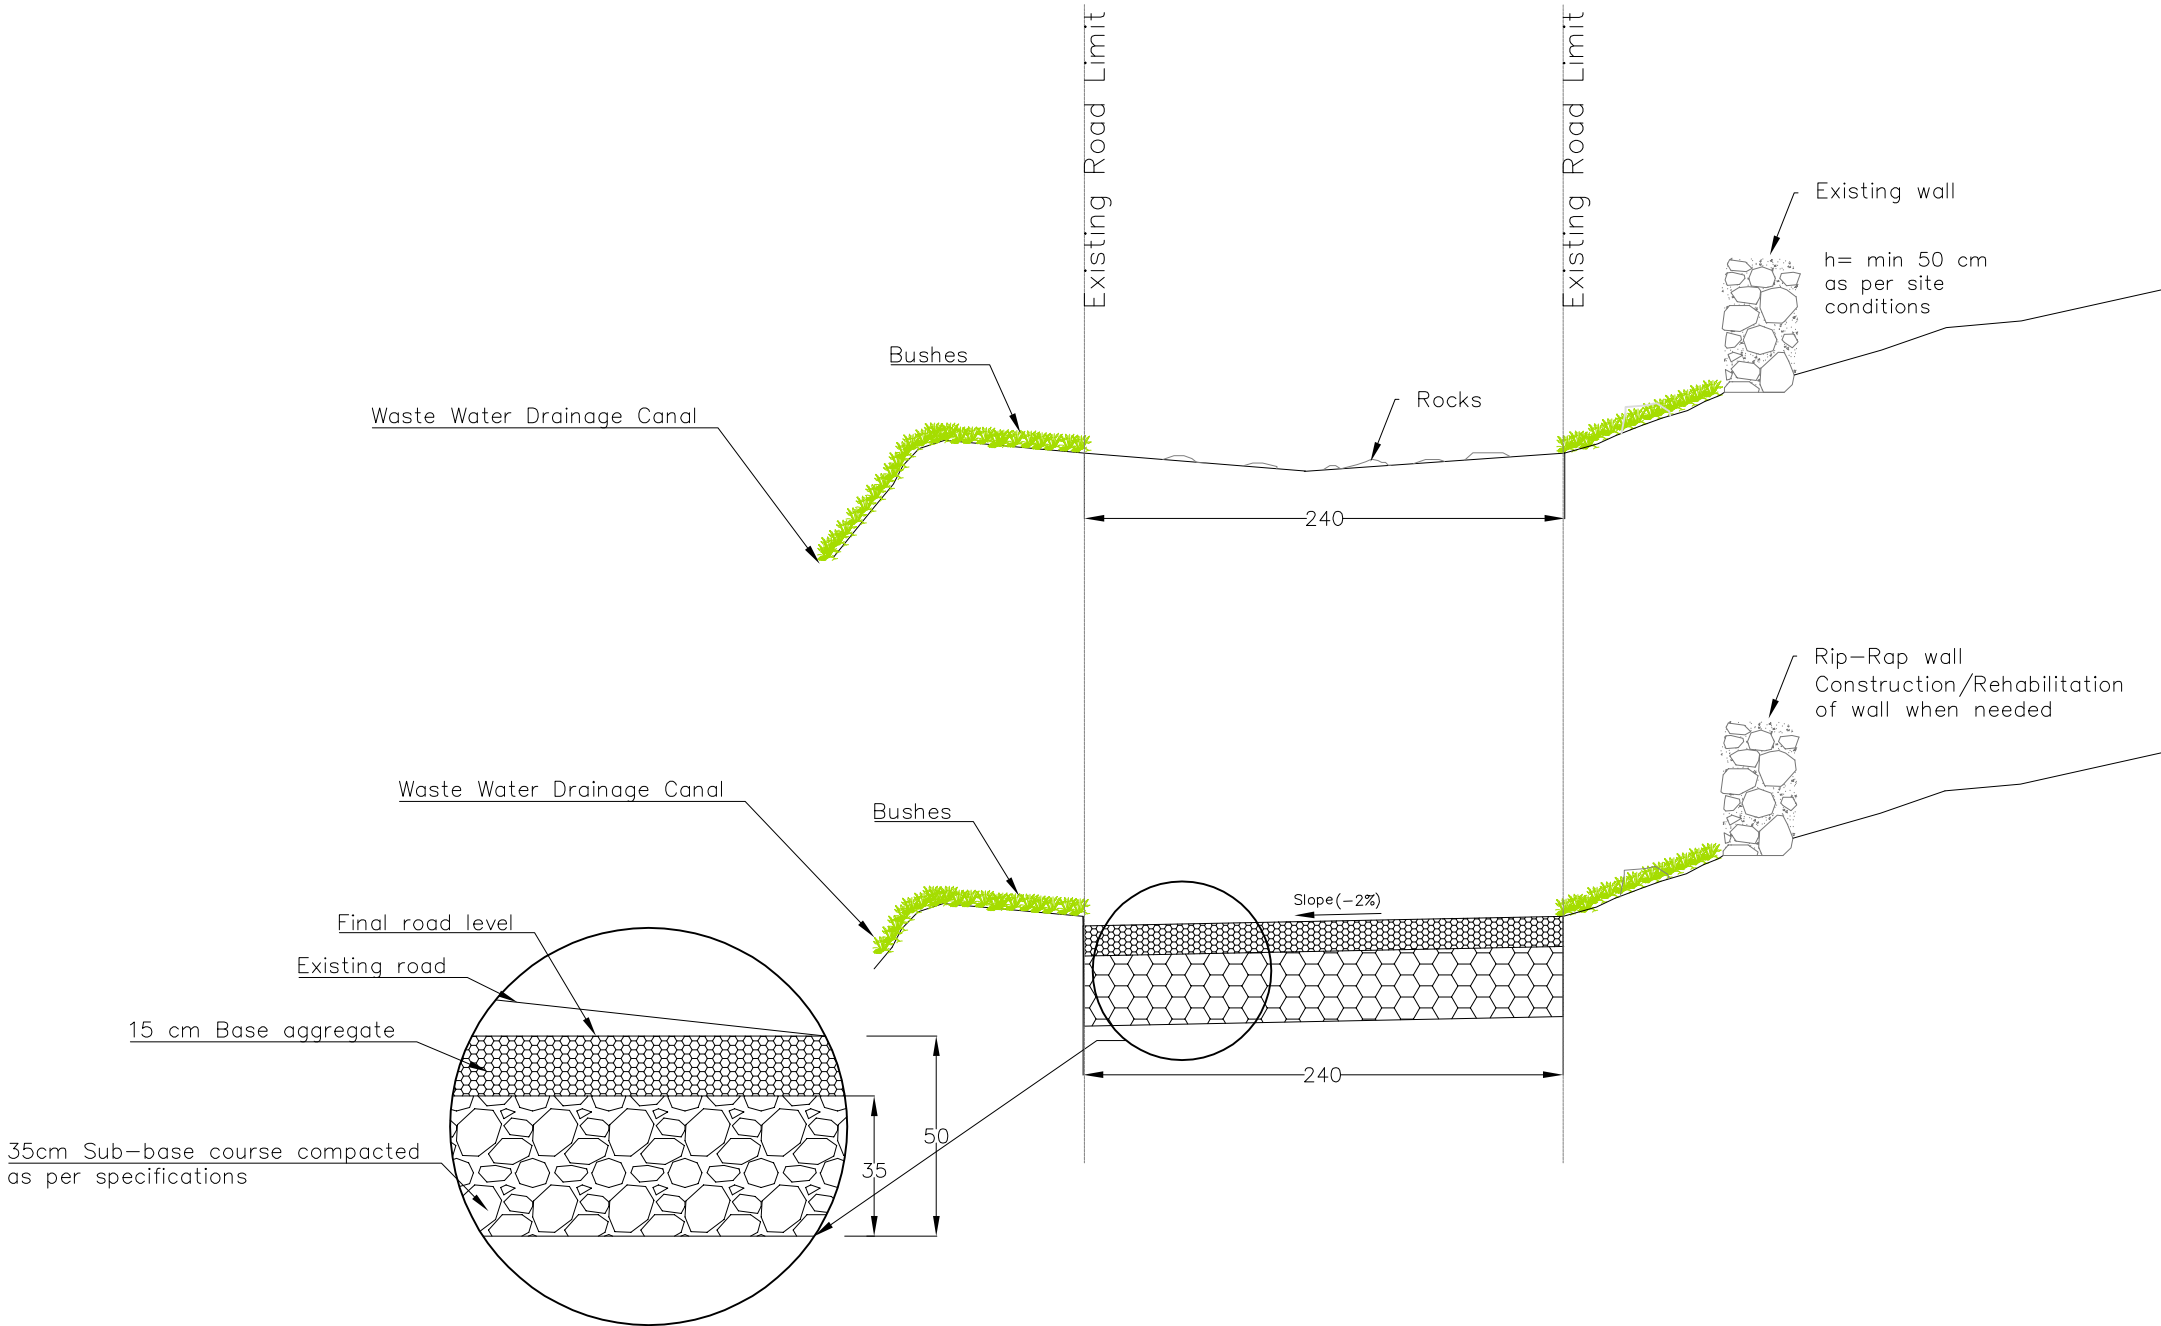

NOTES:

1. THIS DRAWING IS TO BE READ IN CONJUNCTION WITH CALCULATION NOTES PROVIDED IN ANNEX A
2. FOR GENERAL NOTES REFER TO TENDER DOCUMENTS
3. ALL DIMENSIONS ARE IN CENTIMETERS UNLESS OTHERWISE STATED.
4. ALL LEVELS ARE METERS

LEGEND:

A	For Client Approval	August 2017	ELARD
Rev.	Description	Date	By

Client :

UNDP

Project :

Tleil Road Rehabilitation


Drawing Title :

Cross-Section A -A'

FILE	DESIGNED BY	DRAWN BY	CHECKED BY
XXX	Nadim Hammoud	Nadim Hammoud	Antoine Abou Rached

DATE	SCALE	SHEET No.	DRAWING No.
September 2017	NTS	1/6	4

Typical section for existing water underpass

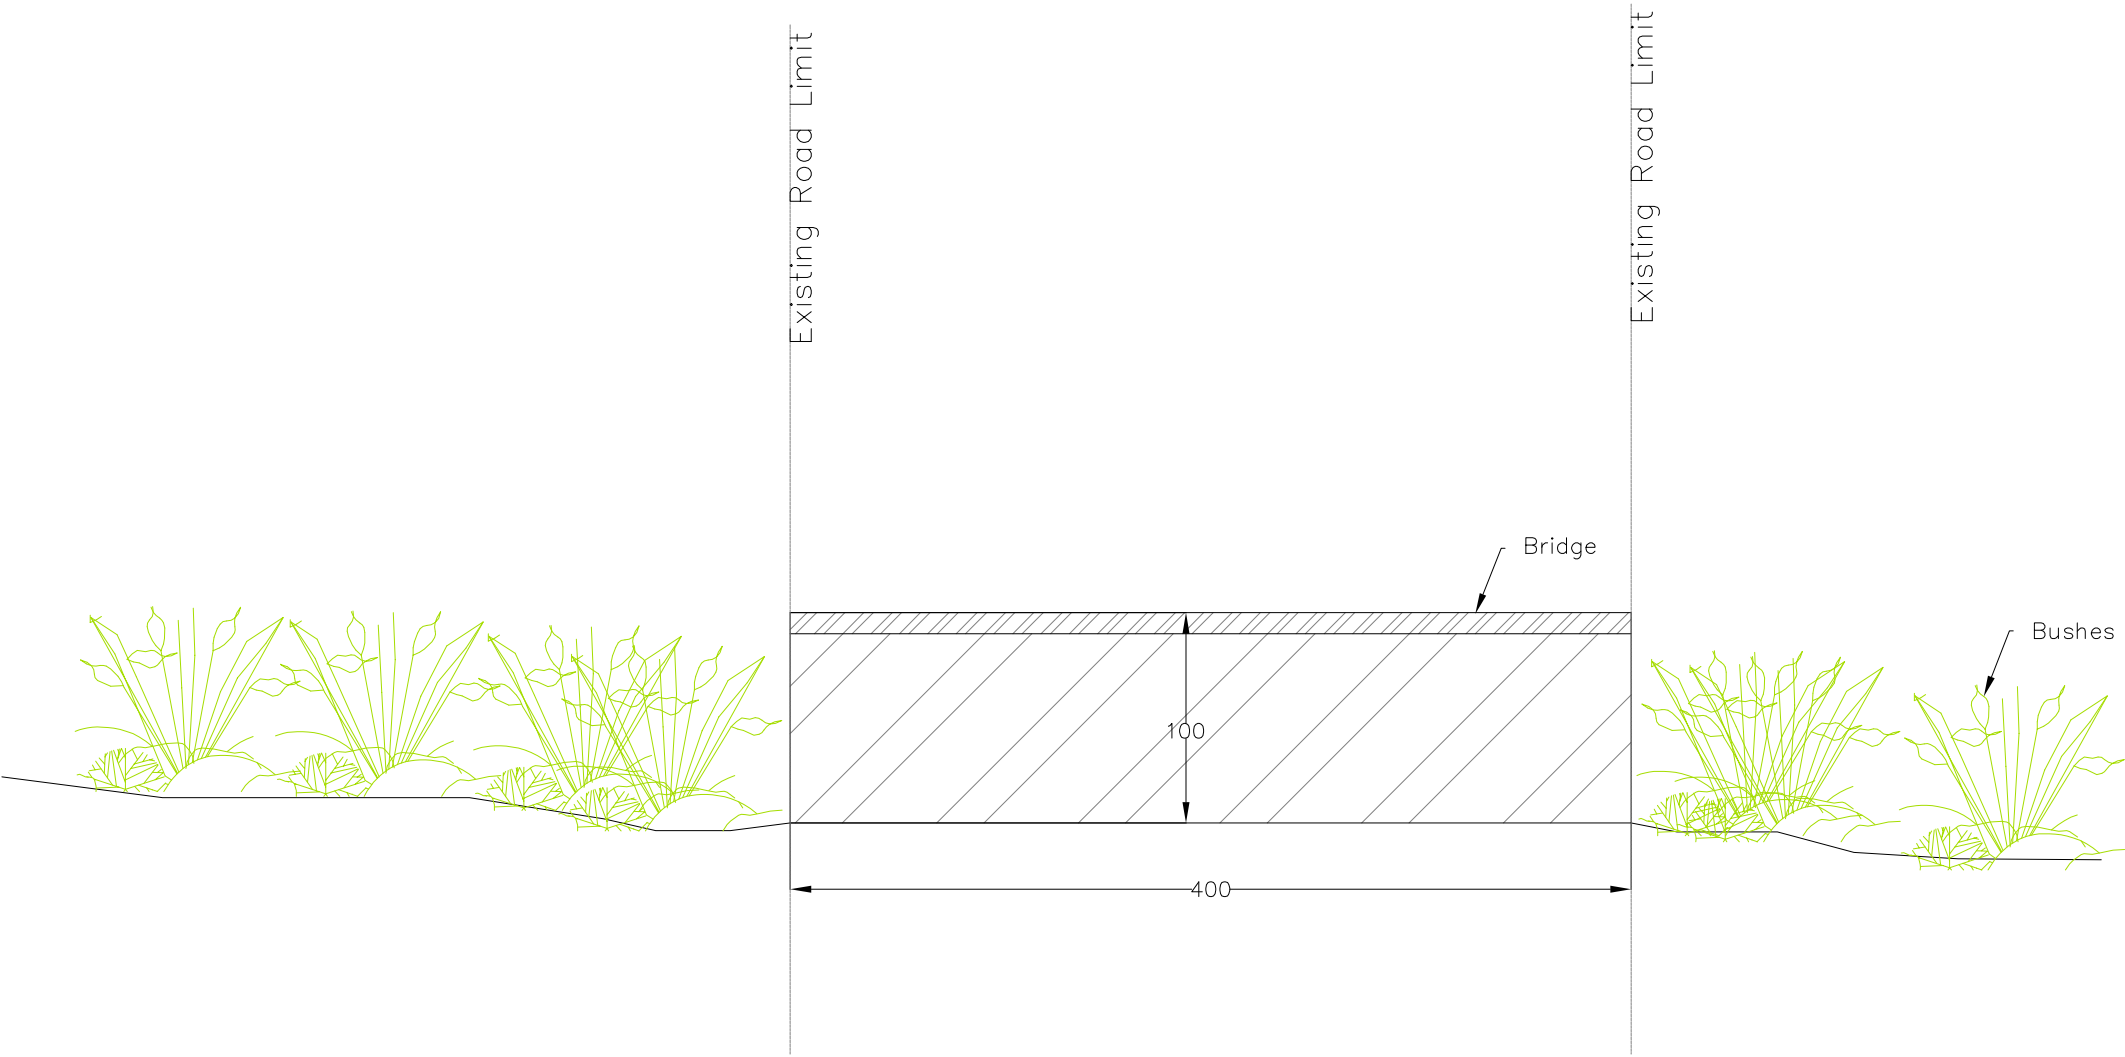

NOTES:

- 1. THIS DRAWING IS TO BE READ IN CONJUNCTION WITH CALCULATION NOTES PROVIDED IN ANNEX A
- 2. FOR GENERAL NOTES REFER TO TENDER DOCUMENTS
- 3. ALL DIMENSIONS ARE IN CENTIMETERS UNLESS OTHERWISE STATED.
- 4. ALL LEVELS ARE METERS

LEGEND:

A	For Client Approval	August 2017	ELARD
Rev.	Description	Date	By

Client :

UNDP

Project :

Tleil Road Rehabilitation


Drawing Title :

Cross-Section B -B'

FILE	DESIGNED BY	DRAWN BY	CHECKED BY
XXX	Nadim Hammoud	Nadim Hammoud	Antoine Abou Rached

DATE	SCALE	SHEET No.	DRAWING No.
September 2017	NTS	2/6	5

Typical section for approximate 250m length

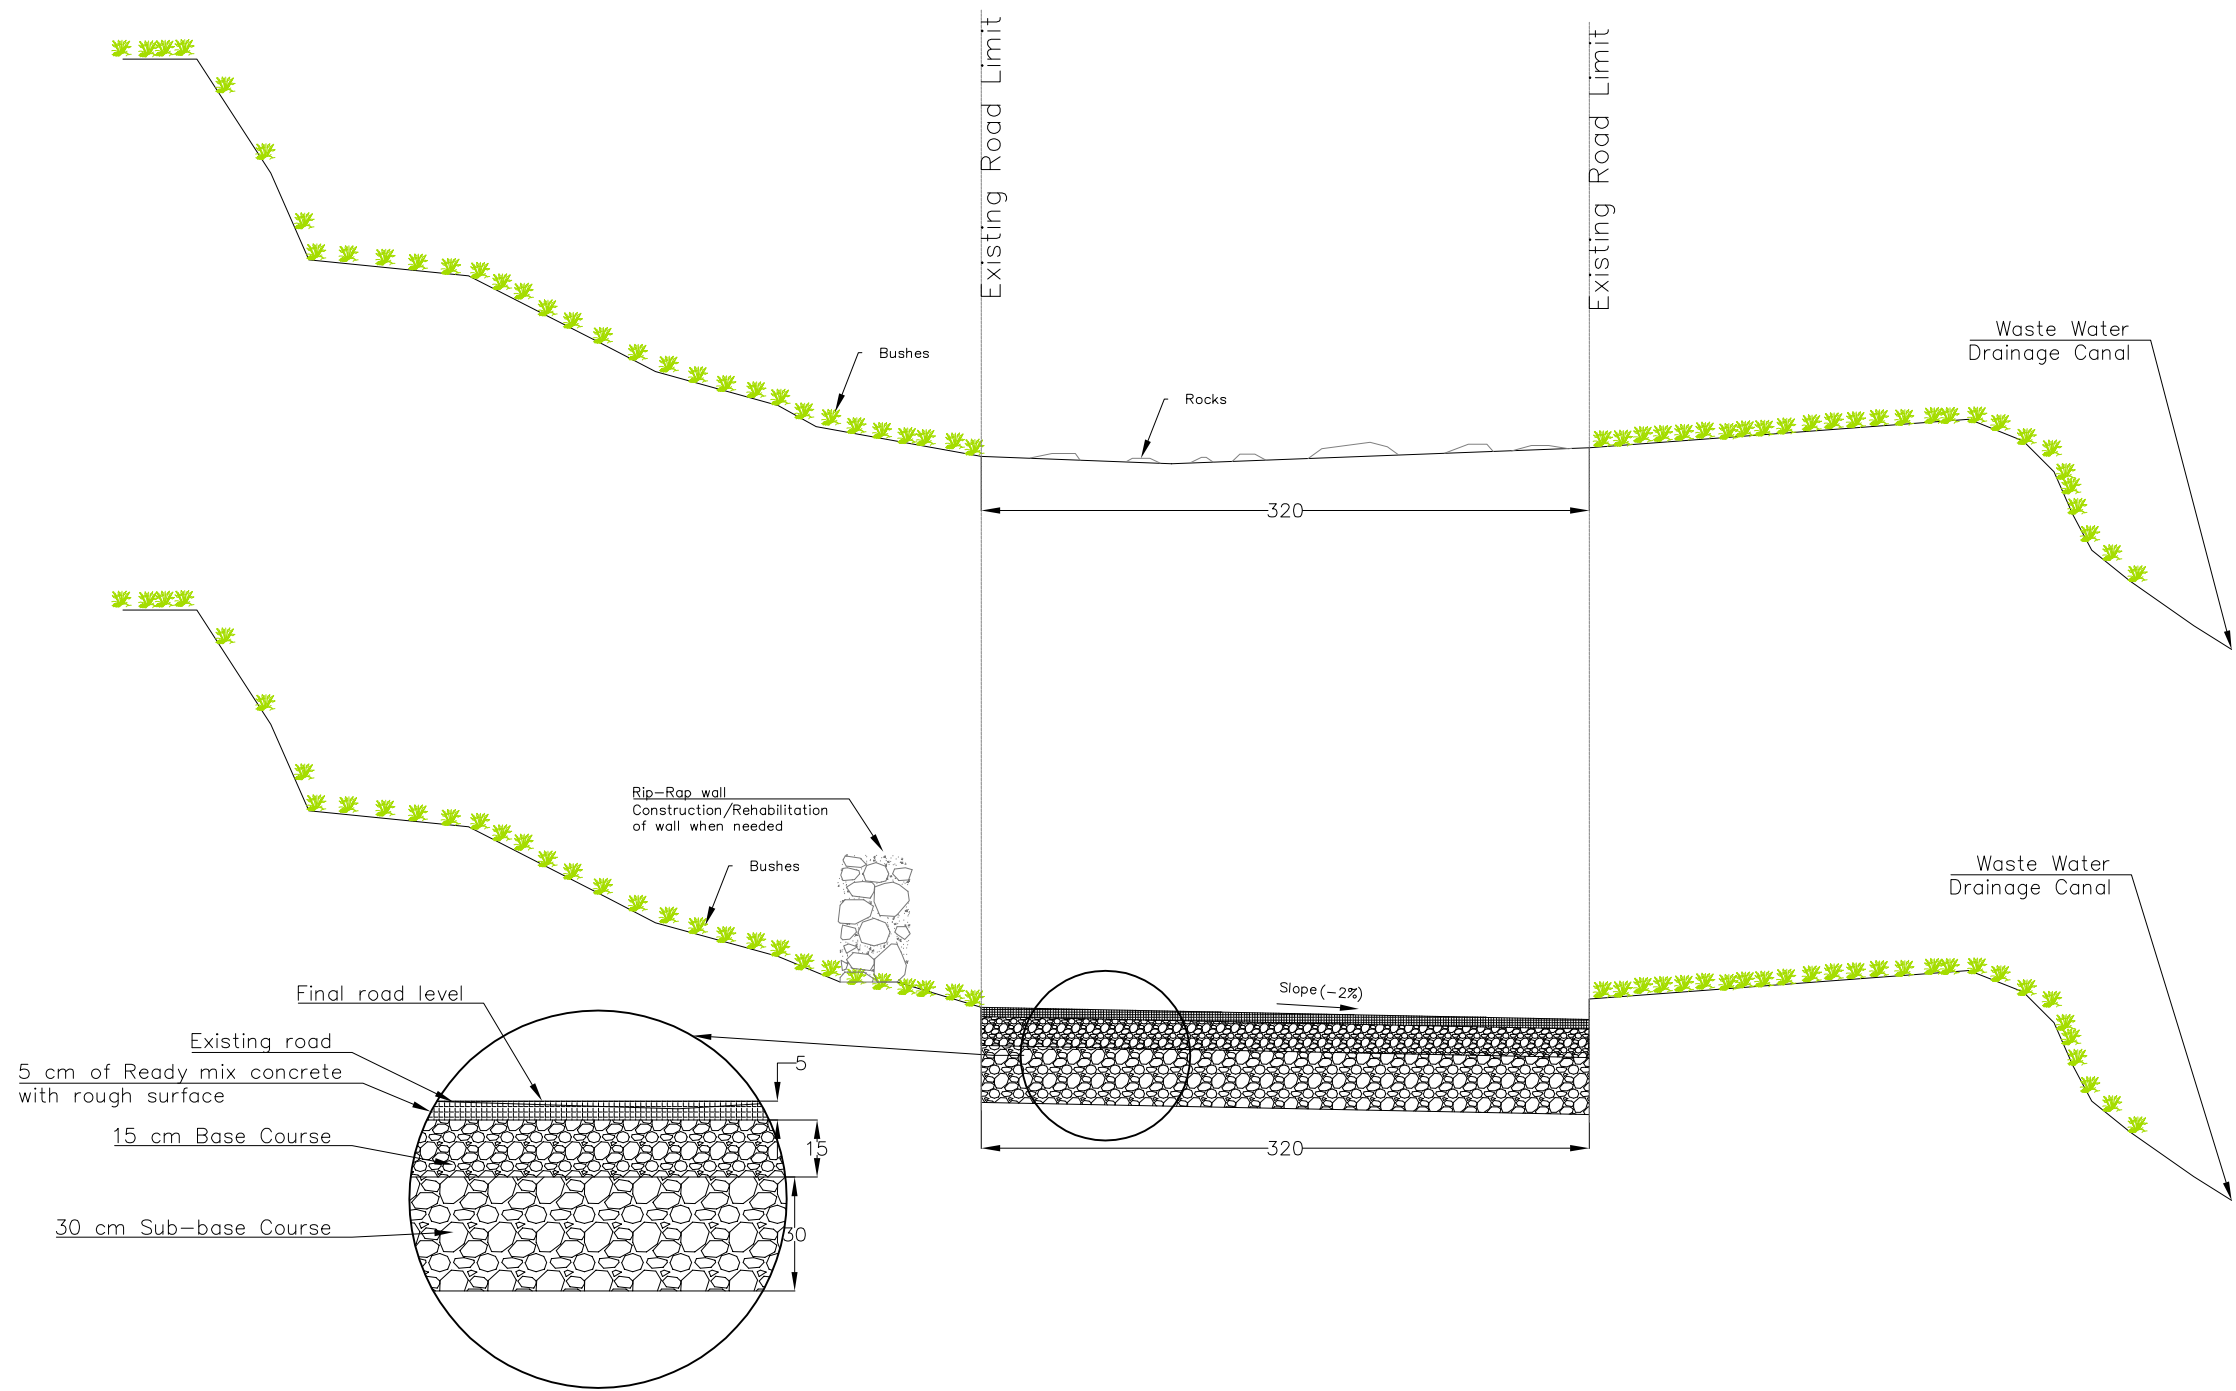

NOTES:

1. THIS DRAWING IS TO BE READ IN CONJUNCTION WITH CALCULATION NOTES PROVIDED IN ANNEX A
2. FOR GENERAL NOTES REFER TO TENDER DOCUMENTS
3. ALL DIMENSIONS ARE IN CENTIMETERS UNLESS OTHERWISE STATED.
4. ALL LEVELS ARE METERS

LEGEND:

Rev.	Description	Date	By
A	For Client Approval	August 2017	ELARD

Client :
UNDP


Project :
Tleil Road Rehabilitation

Drawing Title :
Cross-Section C-C'

FILE	DESIGNED BY	DRAWN BY	CHECKED BY
XXX	Nadim Hammoud	Nadim Hammoud	Antoine Abou Rached

DATE	SCALE	SHEET No.	DRAWING No.
September 2017	NTS	3/6	6

Typical section for approximate 60m length

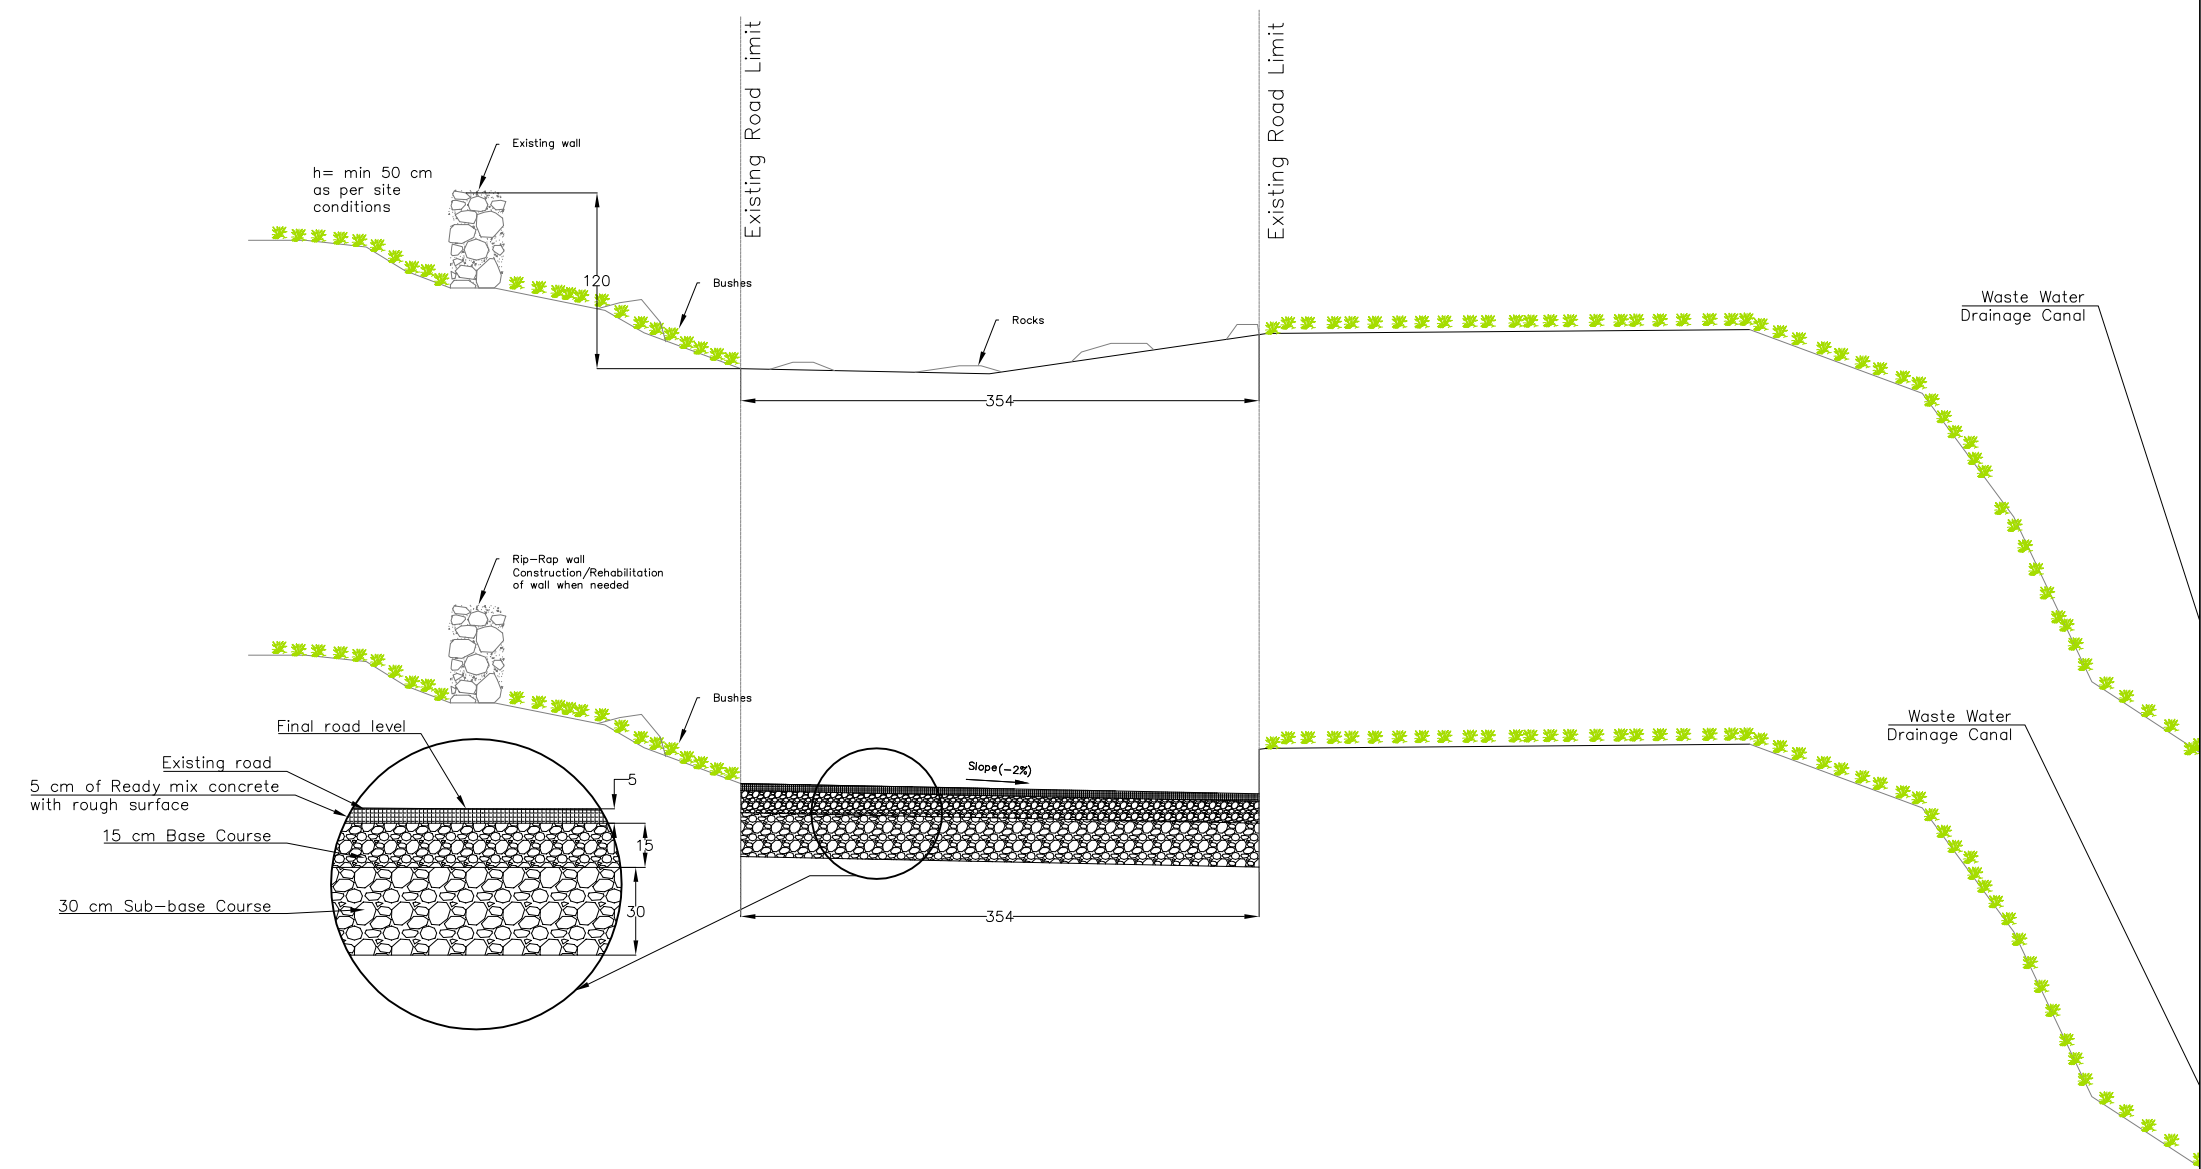

NOTES:

1. THIS DRAWING IS TO BE READ IN CONJUNCTION WITH CALCULATION NOTES PROVIDED IN ANNEX A
2. FOR GENERAL NOTES REFER TO TENDER DOCUMENTS
3. ALL DIMENSIONS ARE IN CENTIMETERS UNLESS OTHERWISE STATED.
4. ALL LEVELS ARE METERS

LEGEND:

A	For Client Approval	August 2017	ELARD
Rev.	Description	Date	By

Client :

UNDP

Project :

Tleil Road Rehabilitation


Drawing Title :

Cross-Section D-D'

FILE	DESIGNED BY	DRAWN BY	CHECKED BY
XXX	Nadim Hammoud	Nadim Hammoud	Antoine Abou Rached

DATE	SCALE	SHEET No.	DRAWING No.
September 2017	NTS	4/6	6

Typical section for approximate length 100m

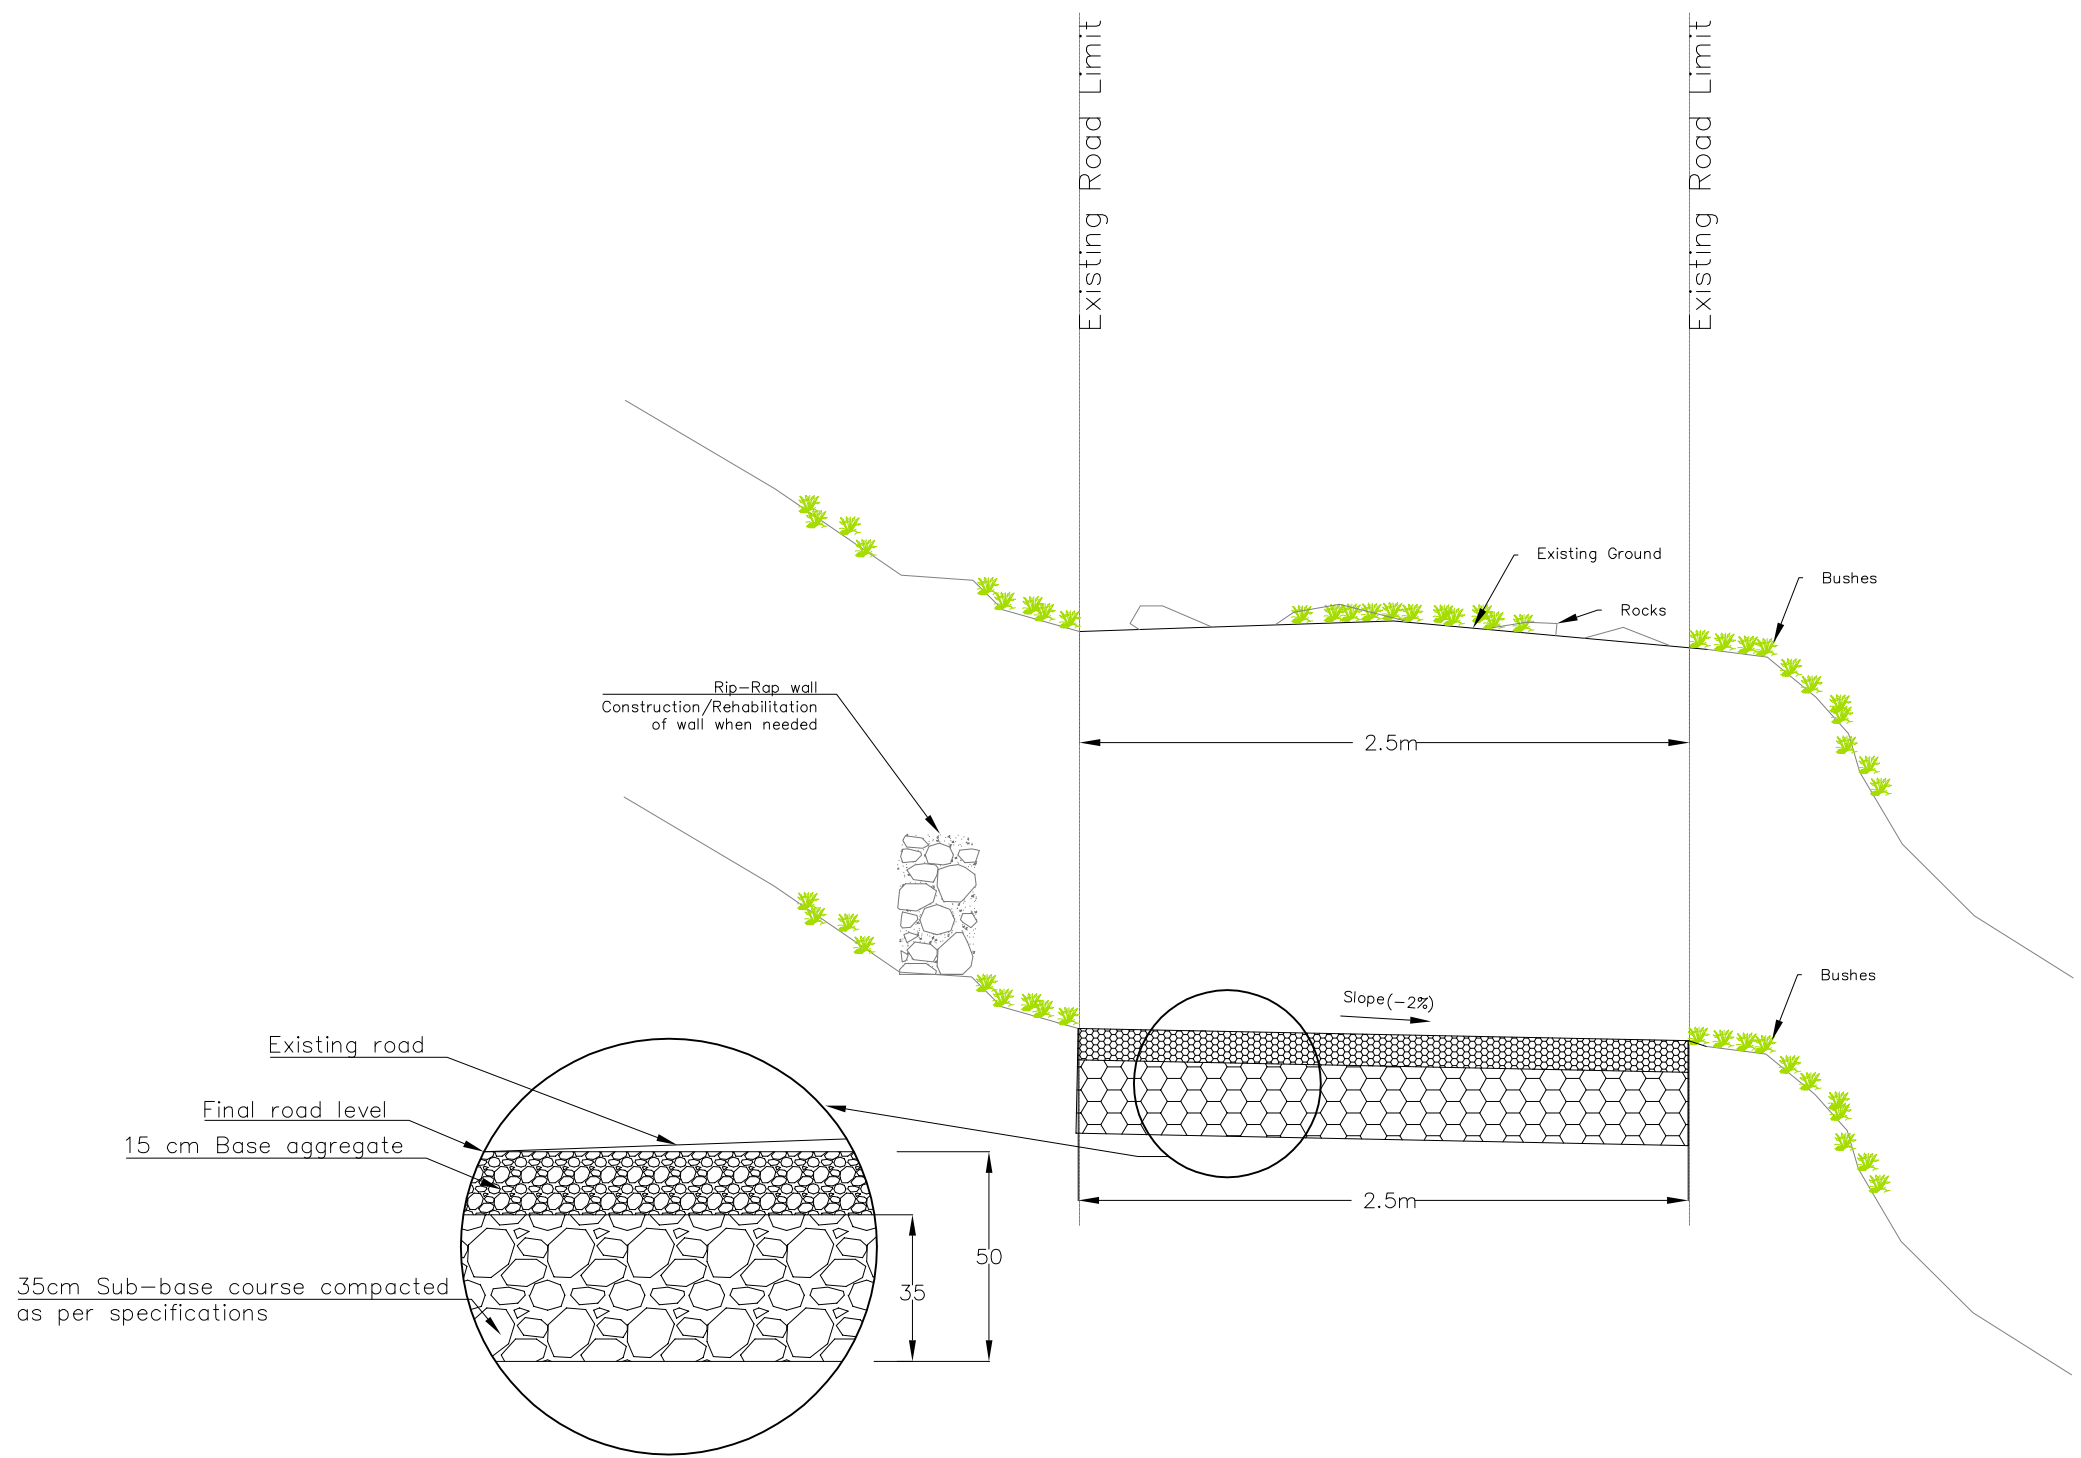

NOTES:

1. THIS DRAWING IS TO BE READ IN CONJUNCTION WITH CALCULATION NOTES PROVIDED IN ANNEX A
2. FOR GENERAL NOTES REFER TO TENDER DOCUMENTS
3. ALL DIMENSIONS ARE IN CENTIMETERS UNLESS OTHERWISE STATED.
4. ALL LEVELS ARE METERS

LEGEND:

A	For Client Approval	August 2017	ELARD
Rev.	Description	Date	By

Client :

UNDP

Project :

Tleil Road Rehabilitation


Drawing Title :

Cross-Section E-E'

FILE	DESIGNED BY	DRAWN BY	CHECKED BY
XXX	Nadim Hammoud	Nadim Hammoud	Antoine Abou Rached

DATE	SCALE	SHEET No.	DRAWING No.
September 2017	NTS	5/6	7

Typical section for approximate length 200m

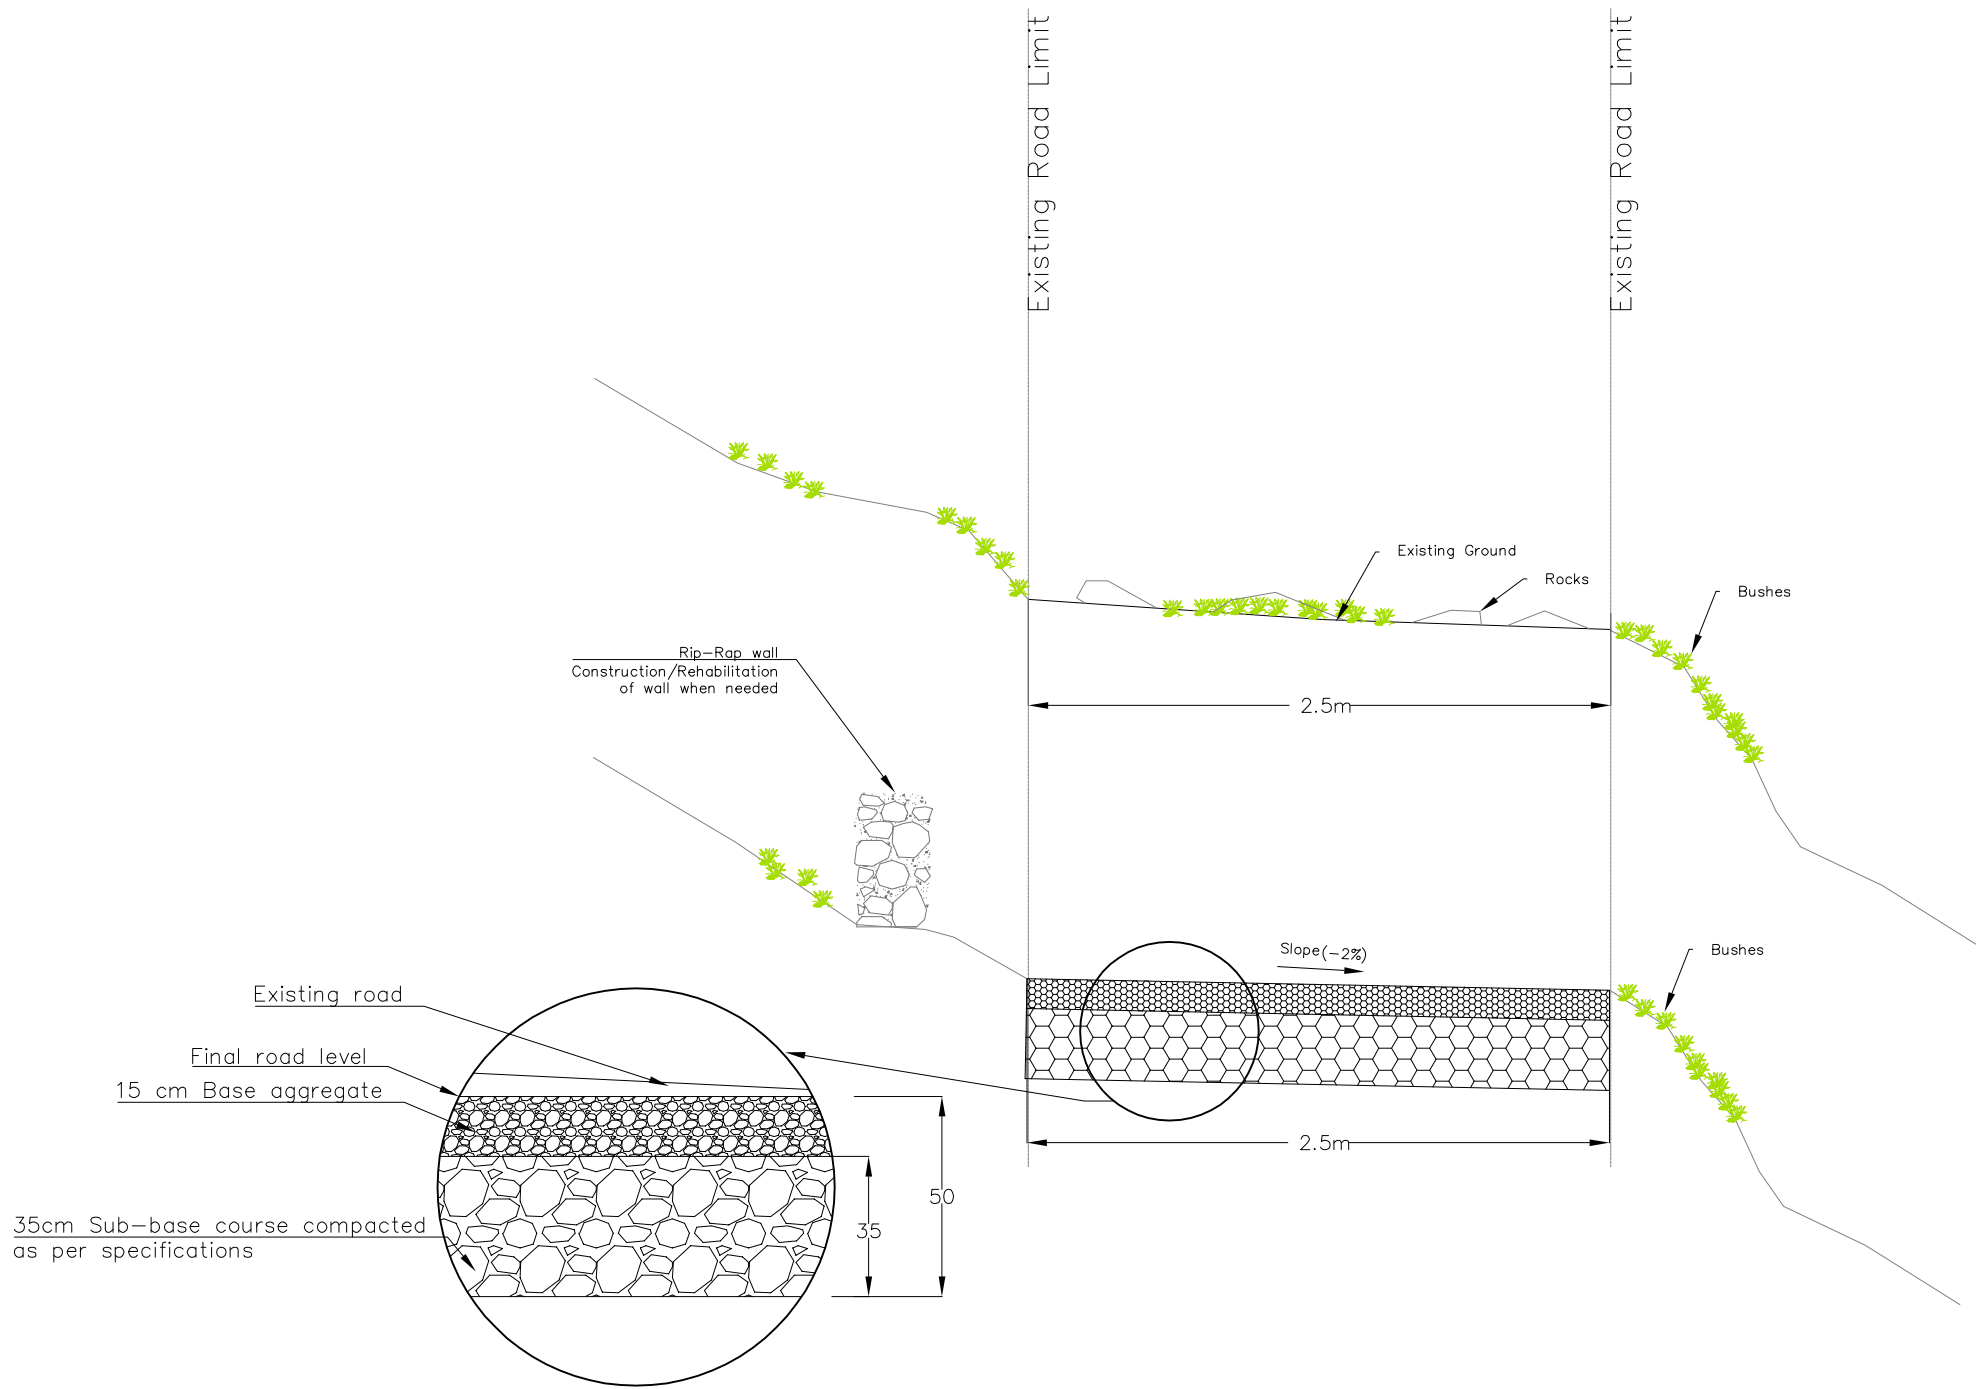

NOTES:

1. THIS DRAWING IS TO BE READ IN CONJUNCTION WITH CALCULATION NOTES PROVIDED IN ANNEX A
2. FOR GENERAL NOTES REFER TO TENDER DOCUMENTS
3. ALL DIMENSIONS ARE IN CENTIMETERS UNLESS OTHERWISE STATED.
4. ALL LEVELS ARE METERS

LEGEND:

Rev.	Description	Date	By
A	For Client Approval	August 2017	ELARD

Client :
UNDP

Project :
Tleil Road Rehabilitation

Drawing Title :
Cross-Section F-F'

FILE	DESIGNED BY	DRAWN BY	CHECKED BY
XXX	Nadim Hammoud	Nadim Hammoud	Antoine Abou Rached

DATE	SCALE	SHEET No.	DRAWING No.
September 2017	NTS	6/6	8