



VIEW B-B ON WAREHOUSE REAR FACE

SCALE 1:100

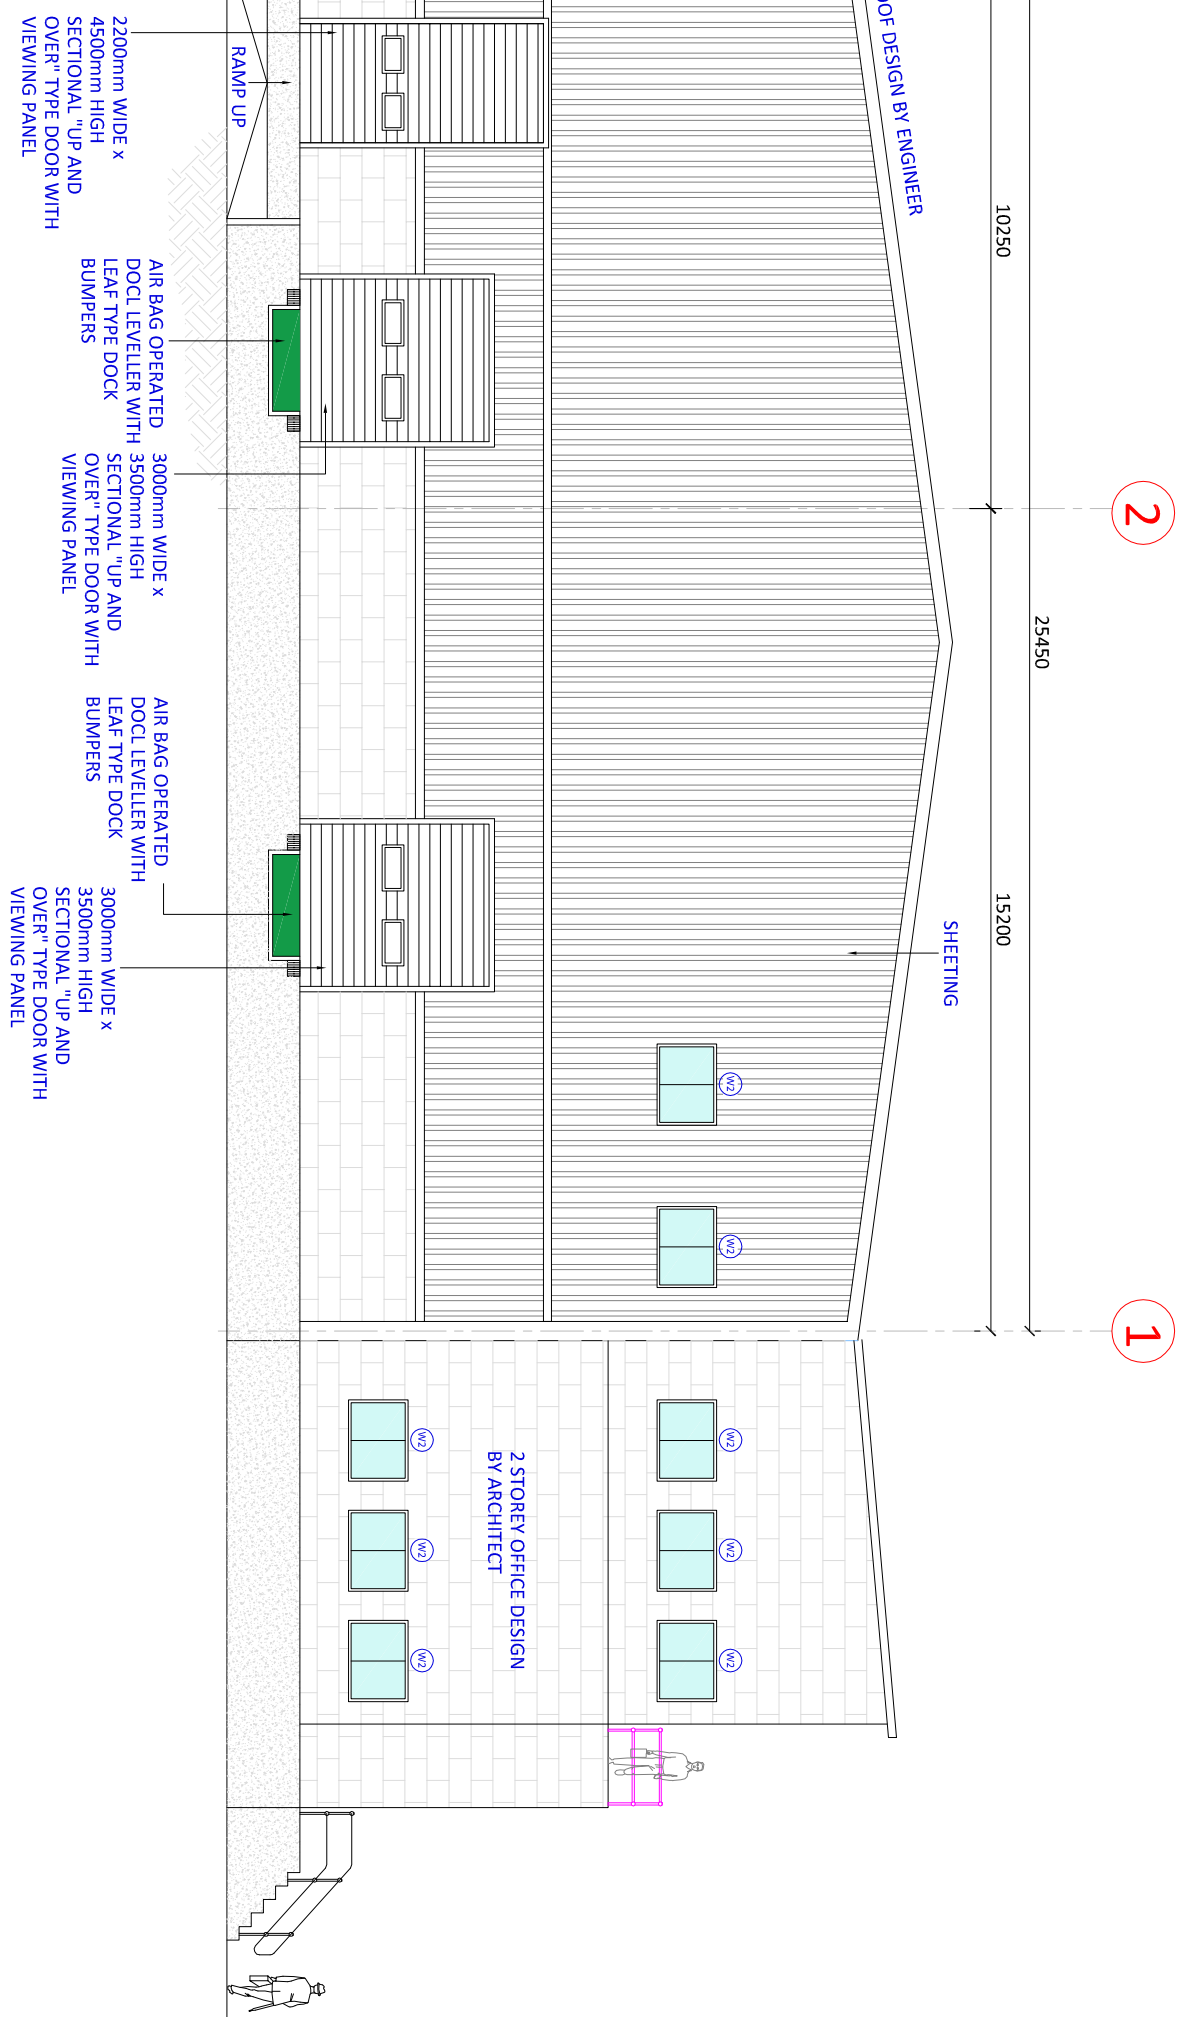


VIEW A-A ON WAREHOUSE FRONT FACE

SCALE 1:100

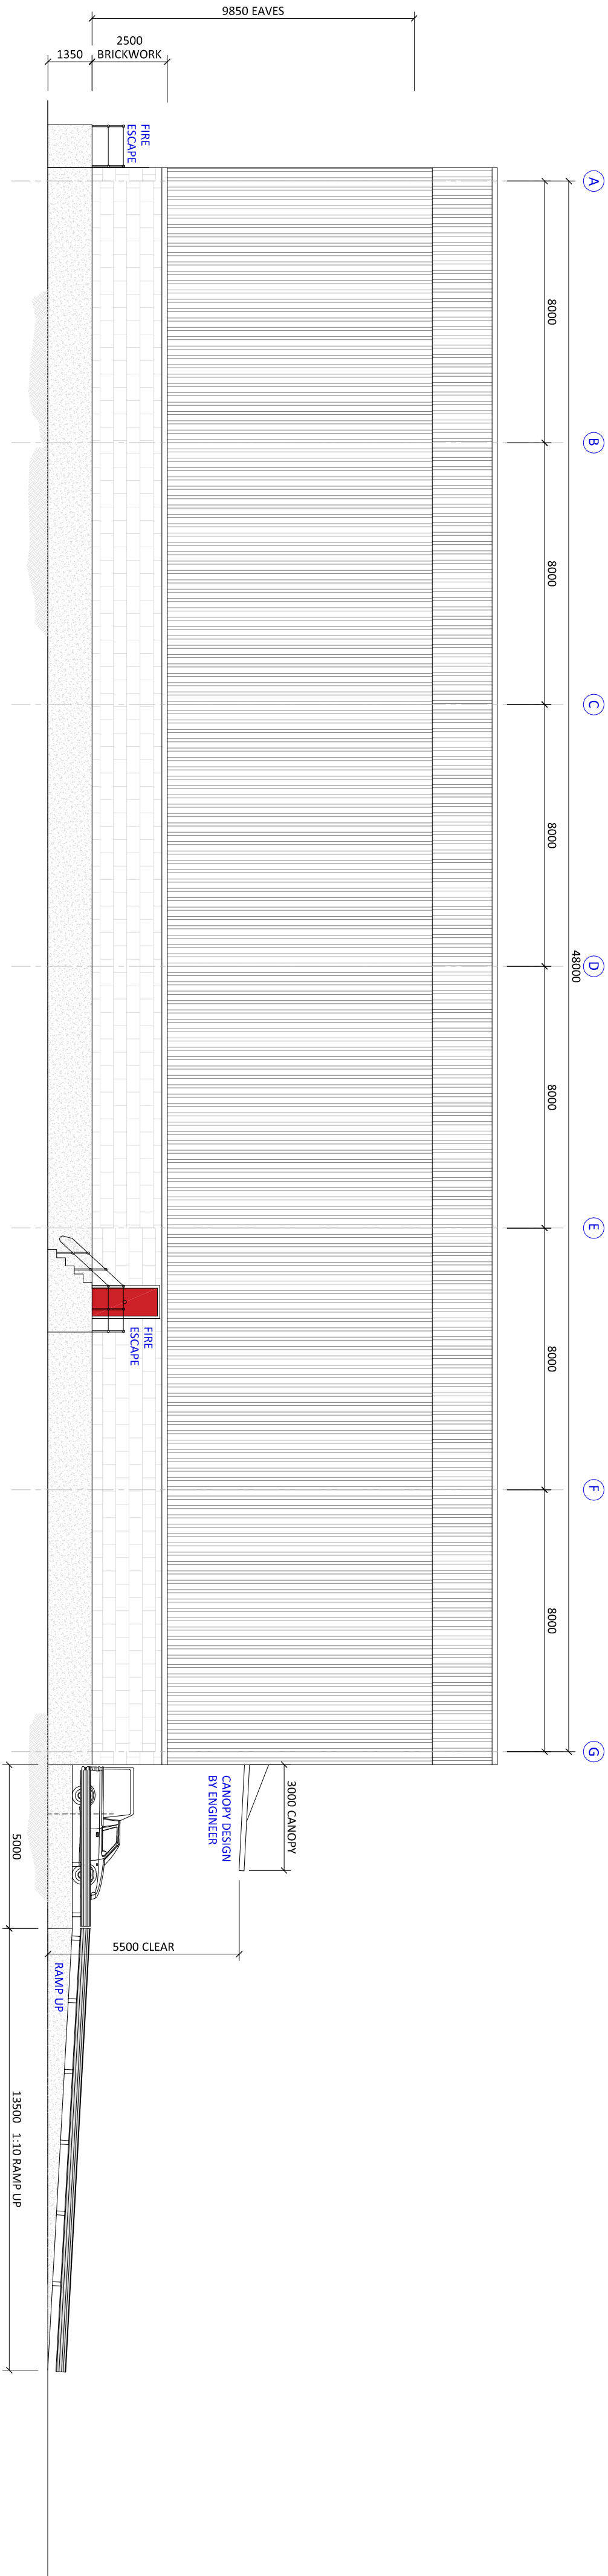

VIEW D-D ON WAREHOUSE SIDE ELEVATION

SCALE 1:100

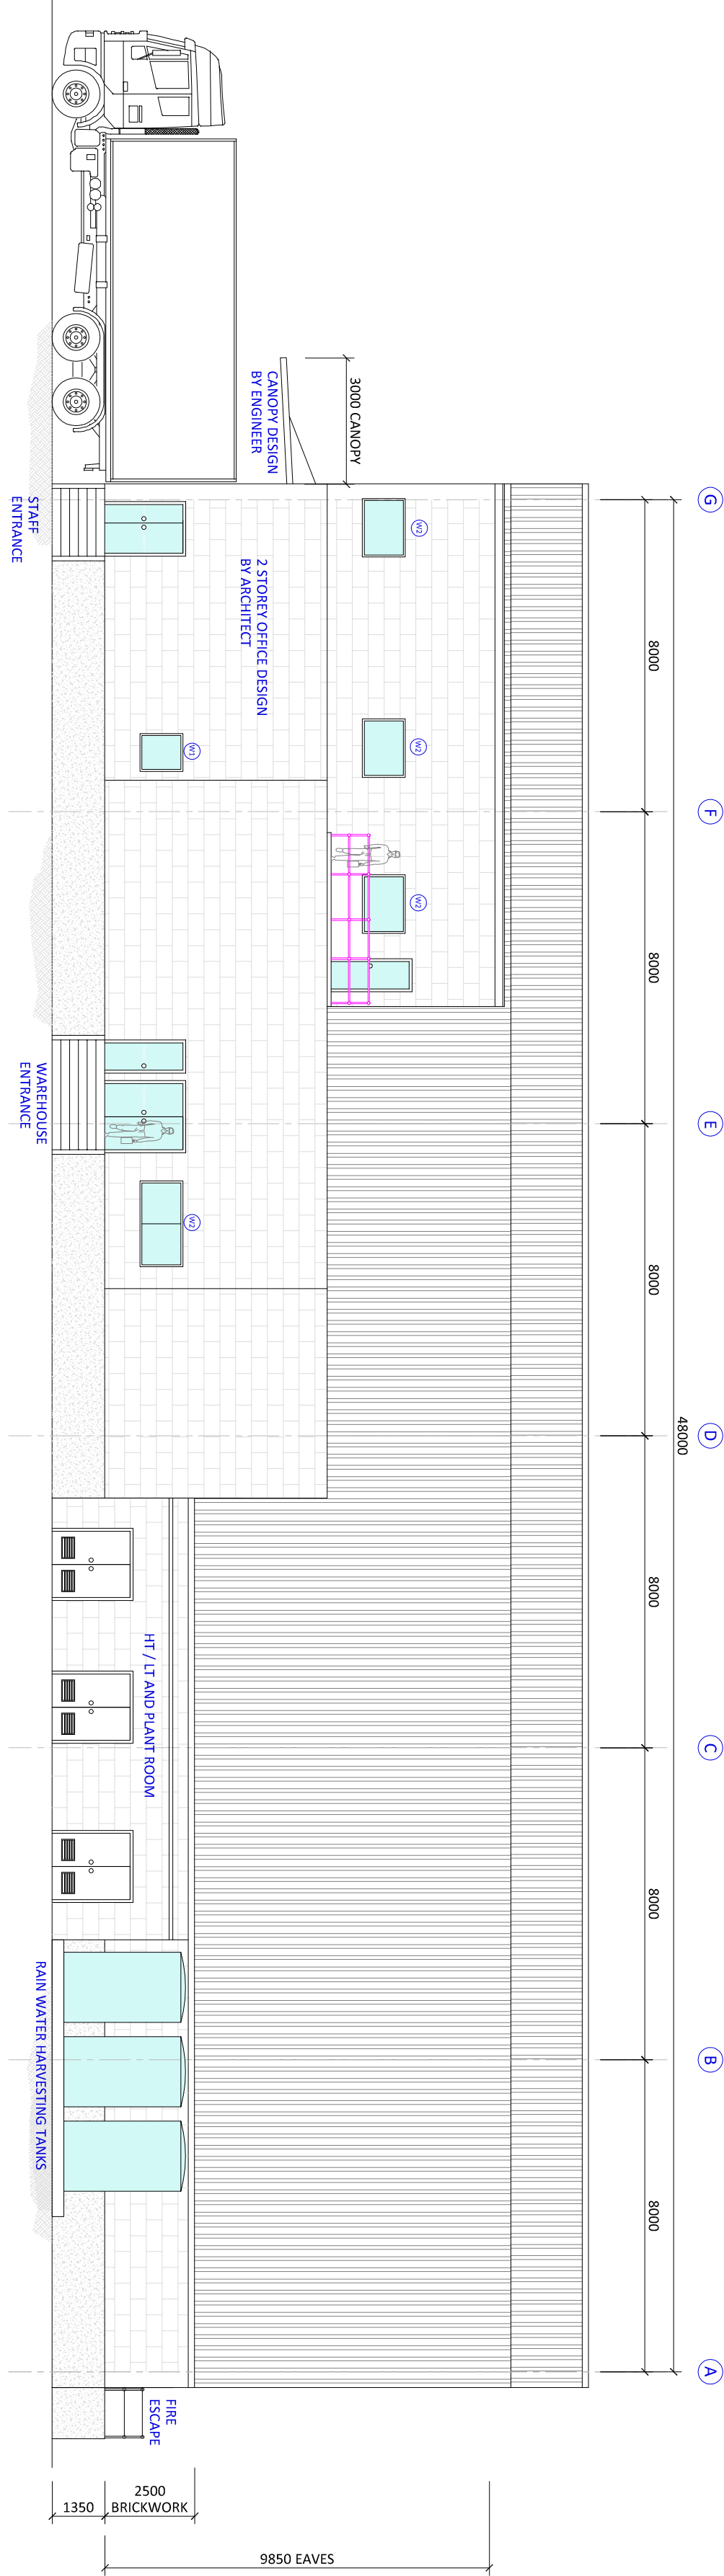

VIEW C-C ON WAREHOUSE SIDE ELEVATION

SCALE 1:100

PROJECT:
GUINEA-BISSAU NEW WAREHOUSE

DRAWINGS TITLE:
BUILDING ELEVATIONS

DRAWING NUMBER:
G-B 2017 03

CLIENT:

REVISION:
C

DATE:
MAR 2017

THE DRAWING AND ALL INFORMATION THEREIN
REMAINS THE PROPERTY OF L.O SPECIALIST
WAREHOUSE CONSULTANT. COPYRIGHT RESERVED.

REVISION DESCRIPTION

A	INITIAL DESIGN	01.04.17	UFG
B	OFFICES ADDED TO ELEVATIONS	01.04.17	UFG
C	WINDOW SCHEDULE ADDED	06.04.17	UFG