



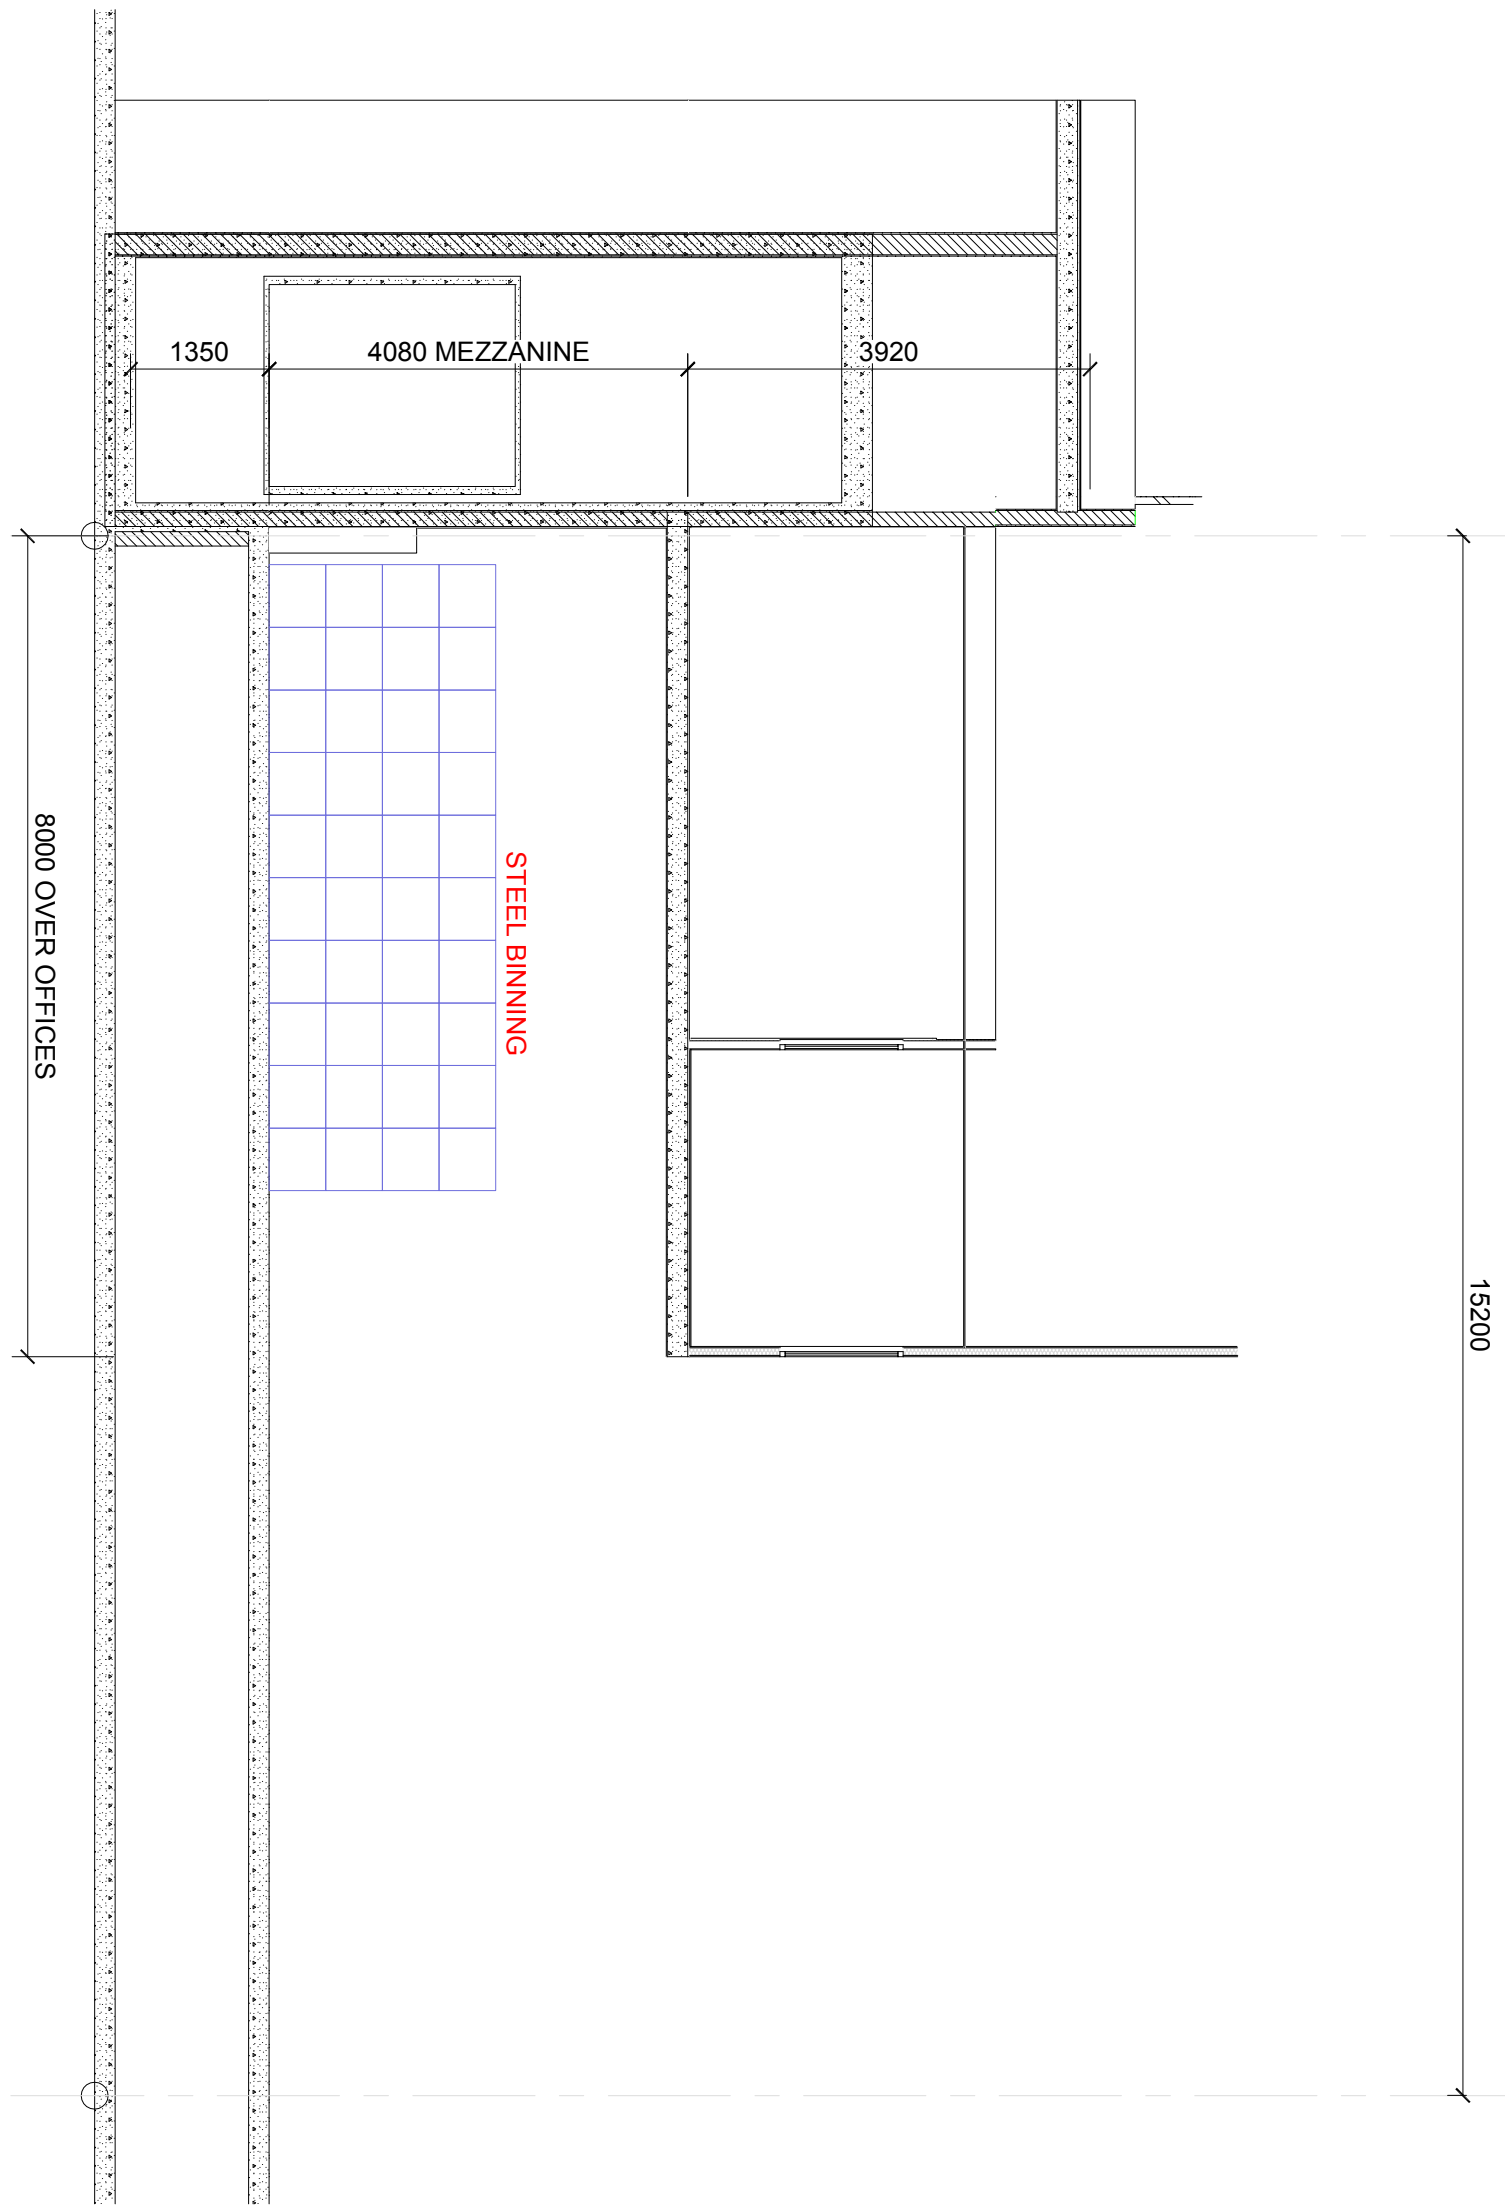


SECTION E-E THROUGH OFFICES AND BINNING SYSTEM BELOW

SCALE 1:75

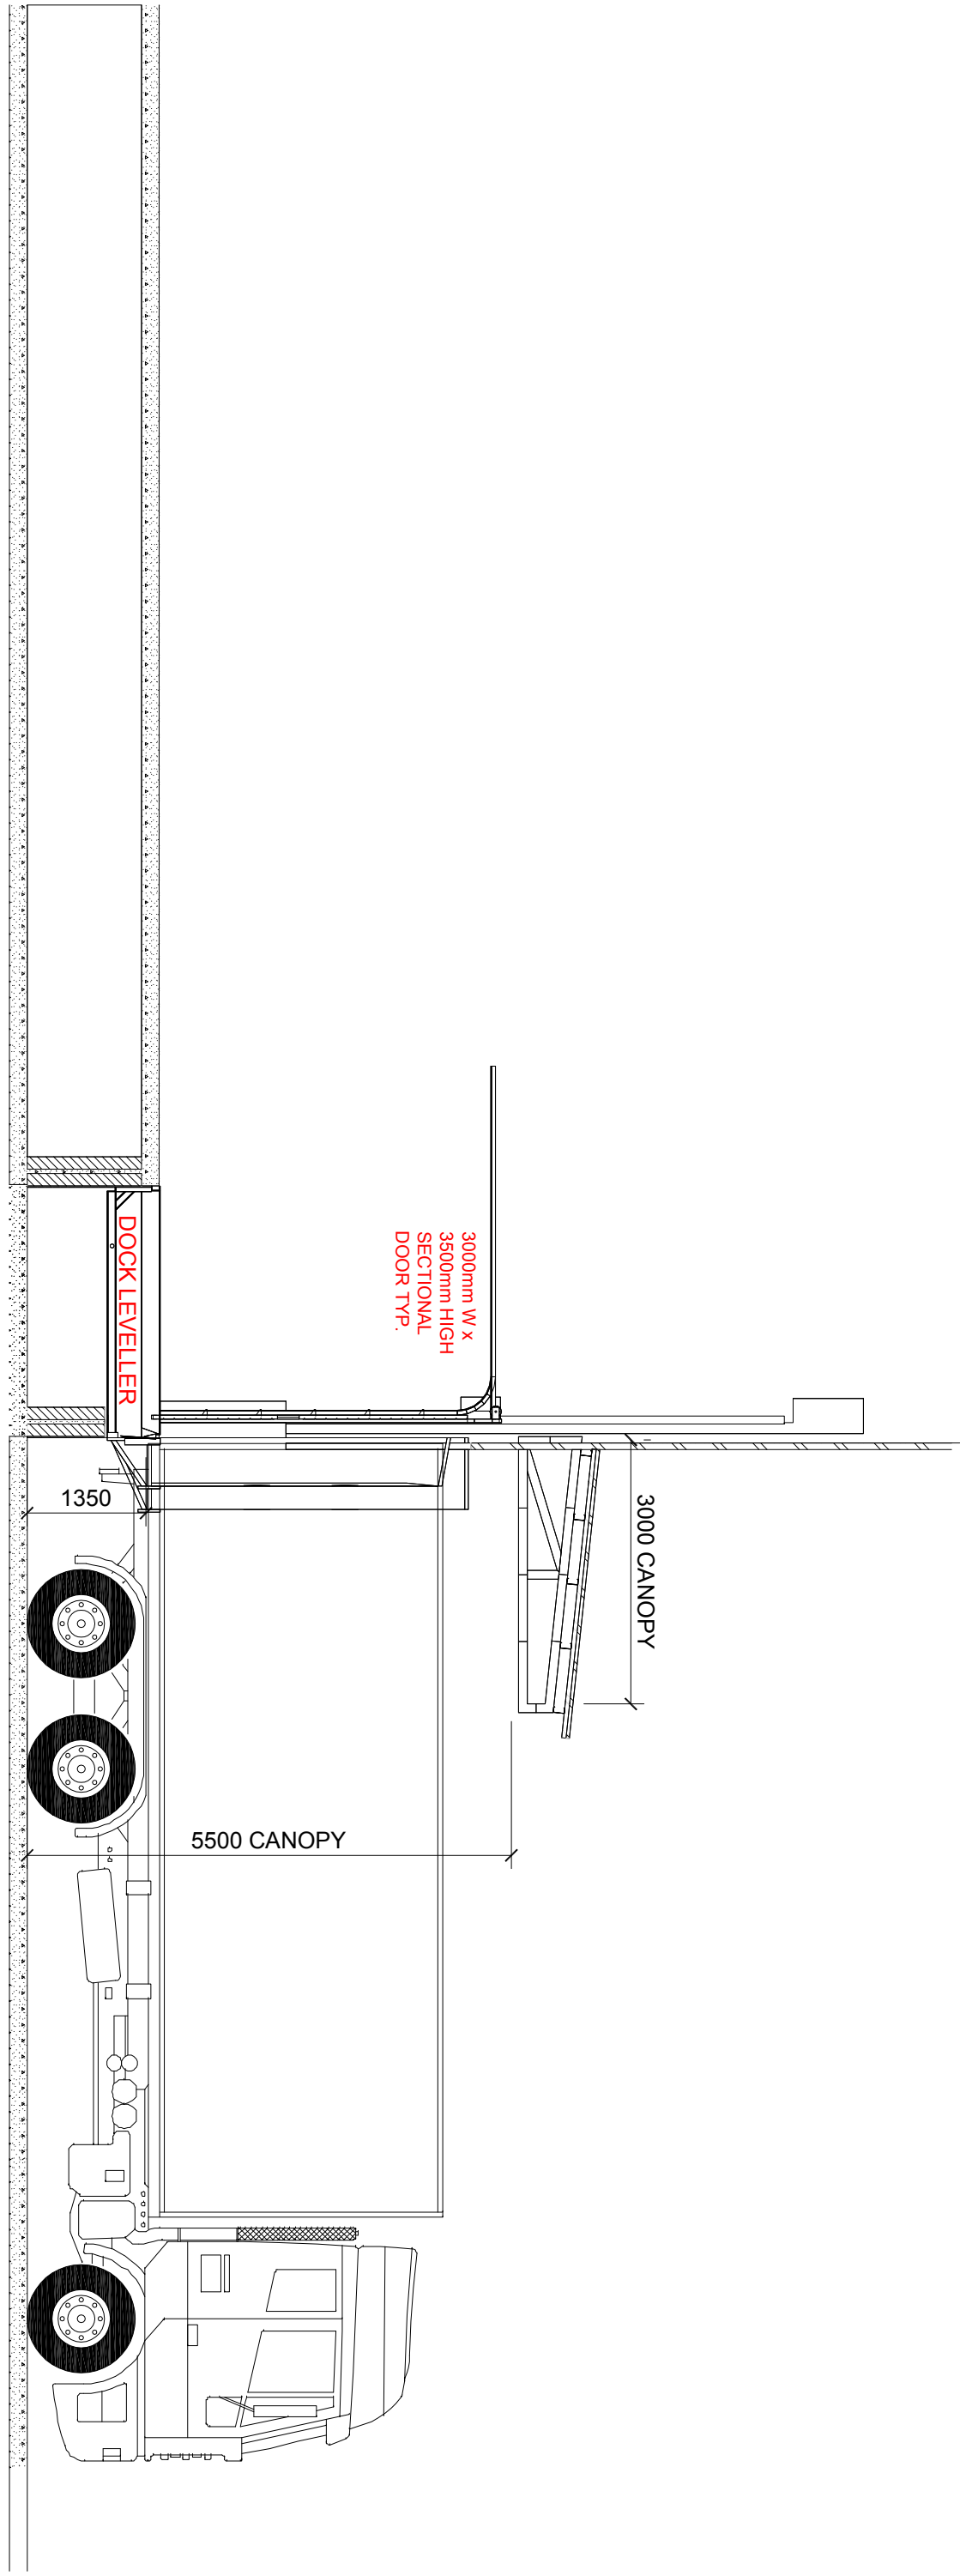

SECTION F-F THROUGH DESPATCH DOCK FACE

SCALE 1:75

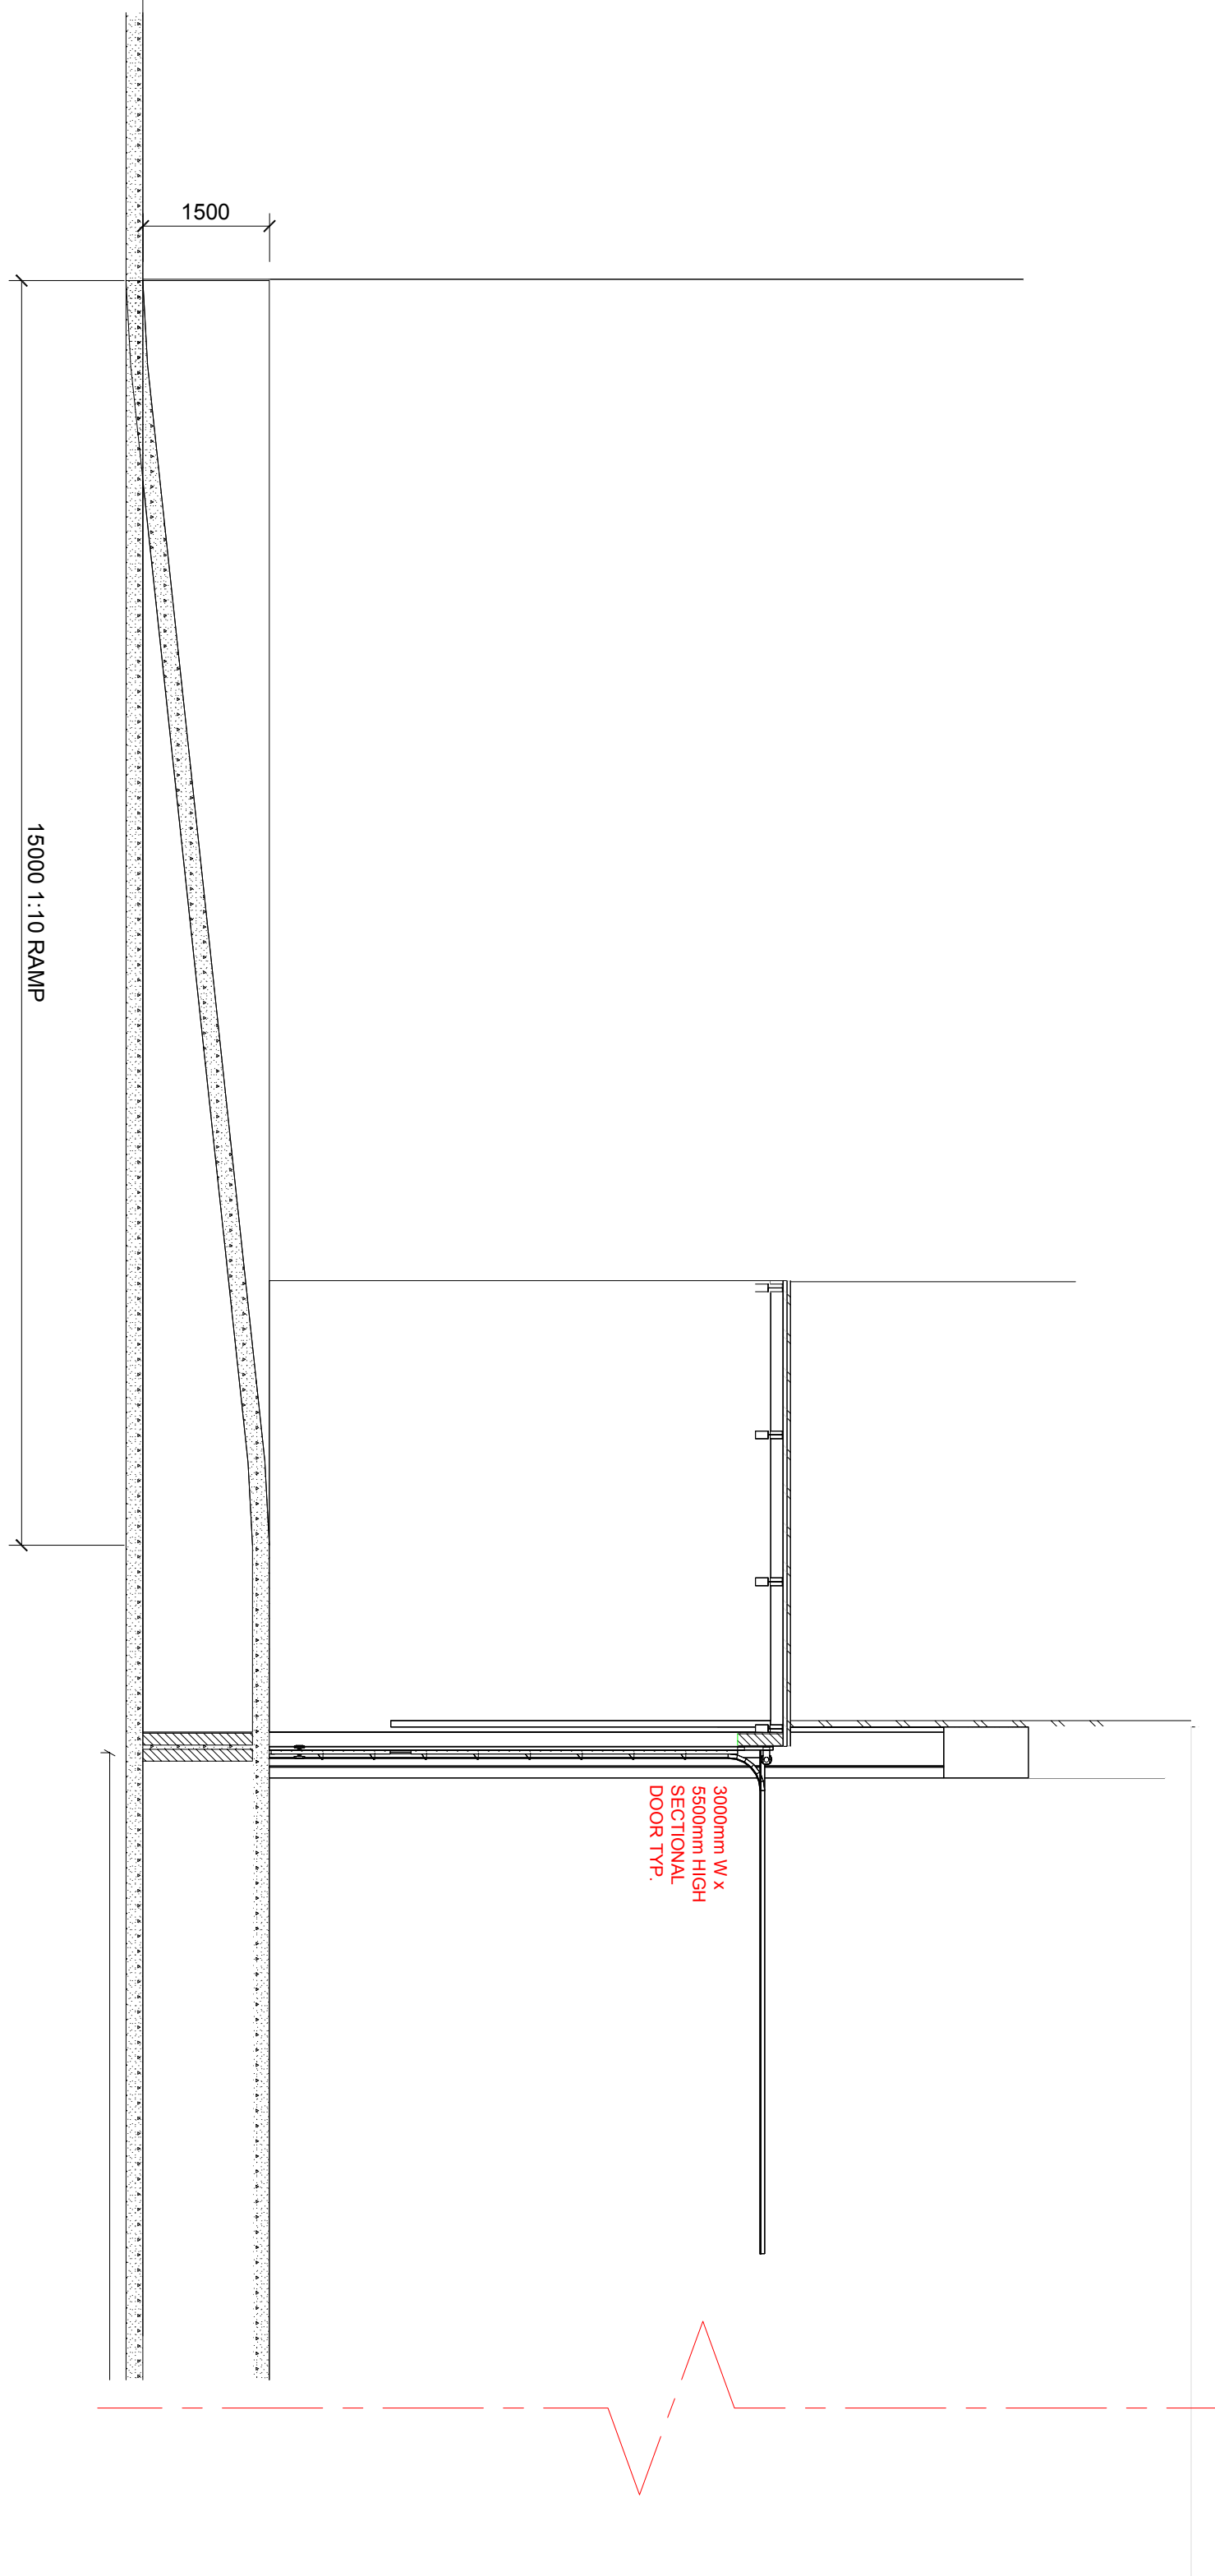

SECTION G-G THROUGH ACCESS RAMP AND BATTERY CHARGING AREA

SCALE 1:75

PROJECT:  
NATPHARM HARARE NEW WAREHOUSE

DRAWING TITLE:

SECTIONS AND ELEVATIONS

DRAWING NUMBER:

NAT 004

SCALE:  
AS SHOWN

REVISION:  
D

DATE:  
OCTOBER 2015

CLIENT:



THIS DRAWING AND ALL INFORMATION THEREIN  
REMAINS THE PROPERTY OF LG SPECIALIST  
WAREHOUSE CONSULTANT. COPYRIGHT RESERVED.



| REV. | REVISION DESCRIPTION                        | DATE       | DRAWN |
|------|---------------------------------------------|------------|-------|
| D    | ROOF DETAIL REMOVED                         | 14/03/2016 | LFG   |
| C    | UPDATED TO ARCHITECTS DETAILS               | 24/11/2015 | LFG   |
| B    | BATTERY ROOM EAVES AND DOOR HEIGHTS REVISED | 25/10/2015 | LFG   |
| A    | INITIAL DESIGN                              | 19/10/2015 | LFG   |