


## PLAN ON SCISSORS LIFT PIT DETAIL

**SCALE 1:50** 

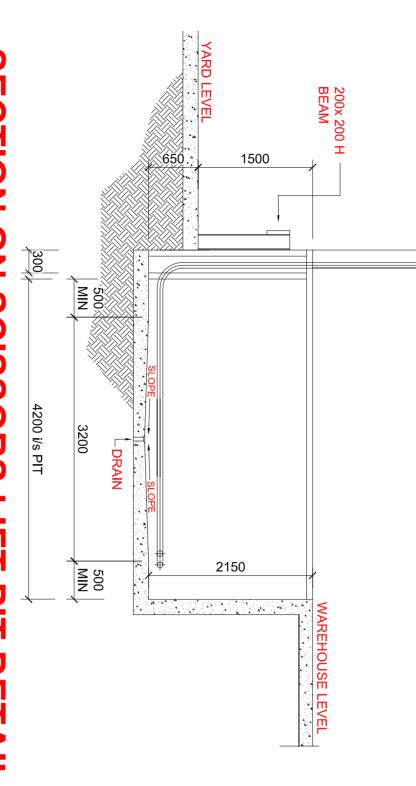

## **SECTION ON SCISSORS** LIFT PIT DETAIL

CLIENT:

PROJECT:

NATPHARM DISTRIBUTION CENTRE ZIMBABWE

DRAWING TITLE:

**DETAIL ON SCISSORS LIFT PIT FRAME** 

DRAWING NUMBER:

SCALE:


REVISION:

DATE:

**NOVEMBER 2015** 

RESERVED.


AS SHOWN

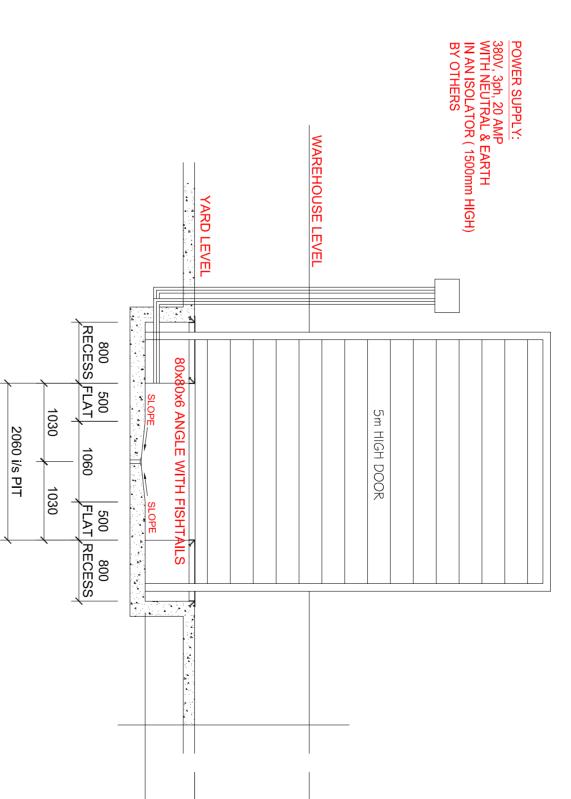

1500

650


## **SCALE 1:50** FRONT VIEW ON SCISSORS LIFT PIT DETAIL

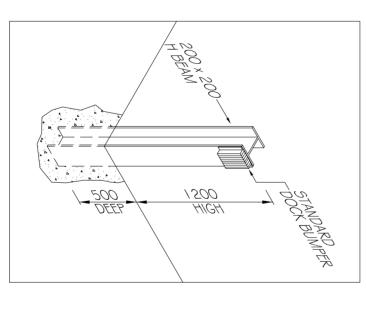

## **ISO DETAIL ON BOLLARD**

SCALE NTS



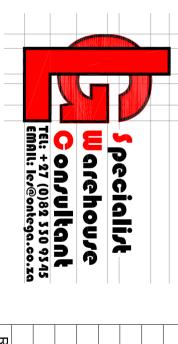

				Γ
<b>5</b>				
S	Α	ISSUED FOR INFORMATION	19/11/2015 LF	_
	REV:	REVISION DESCRIPTION	DATE:	