



Brutto površina: 36,23 m²+1,87 m² (trijem 50%) = 38,10 m²

Netto površina: 29,33 m²

IDEJNO RJESENJE
Tipski objekat 1 - jedan član

Projektna faza: Arhitektura
Nacr: Osnova prizemlja
Mjerilo: 1:75
List br.: 1



IDEJNO RJESENJE
Tipski objekat 1 - jedan član

Projektna faza: Arhitektura
Nacr: 3D
Mjerilo: 1:75
List br.: 2



Brutto površina: 38,90 m²+1,87 m² (trijem 50%) = 40,77 m²

Netto površina: 31,62 m²


IDEJNO RJESENJE
Tipski objekat 2 - dva člana

Projektna faza: Arhitektura
Nacr: Osnova prizemlja
Mjerilo: 1:75
List br.: 1



IDEJNO RJESENJE
 Tipski objekat 2 - dva člana

Projekna faza: Arhitektura
 Nacrt: 3D
 Mjerilo: 1:75
 List br.: 2

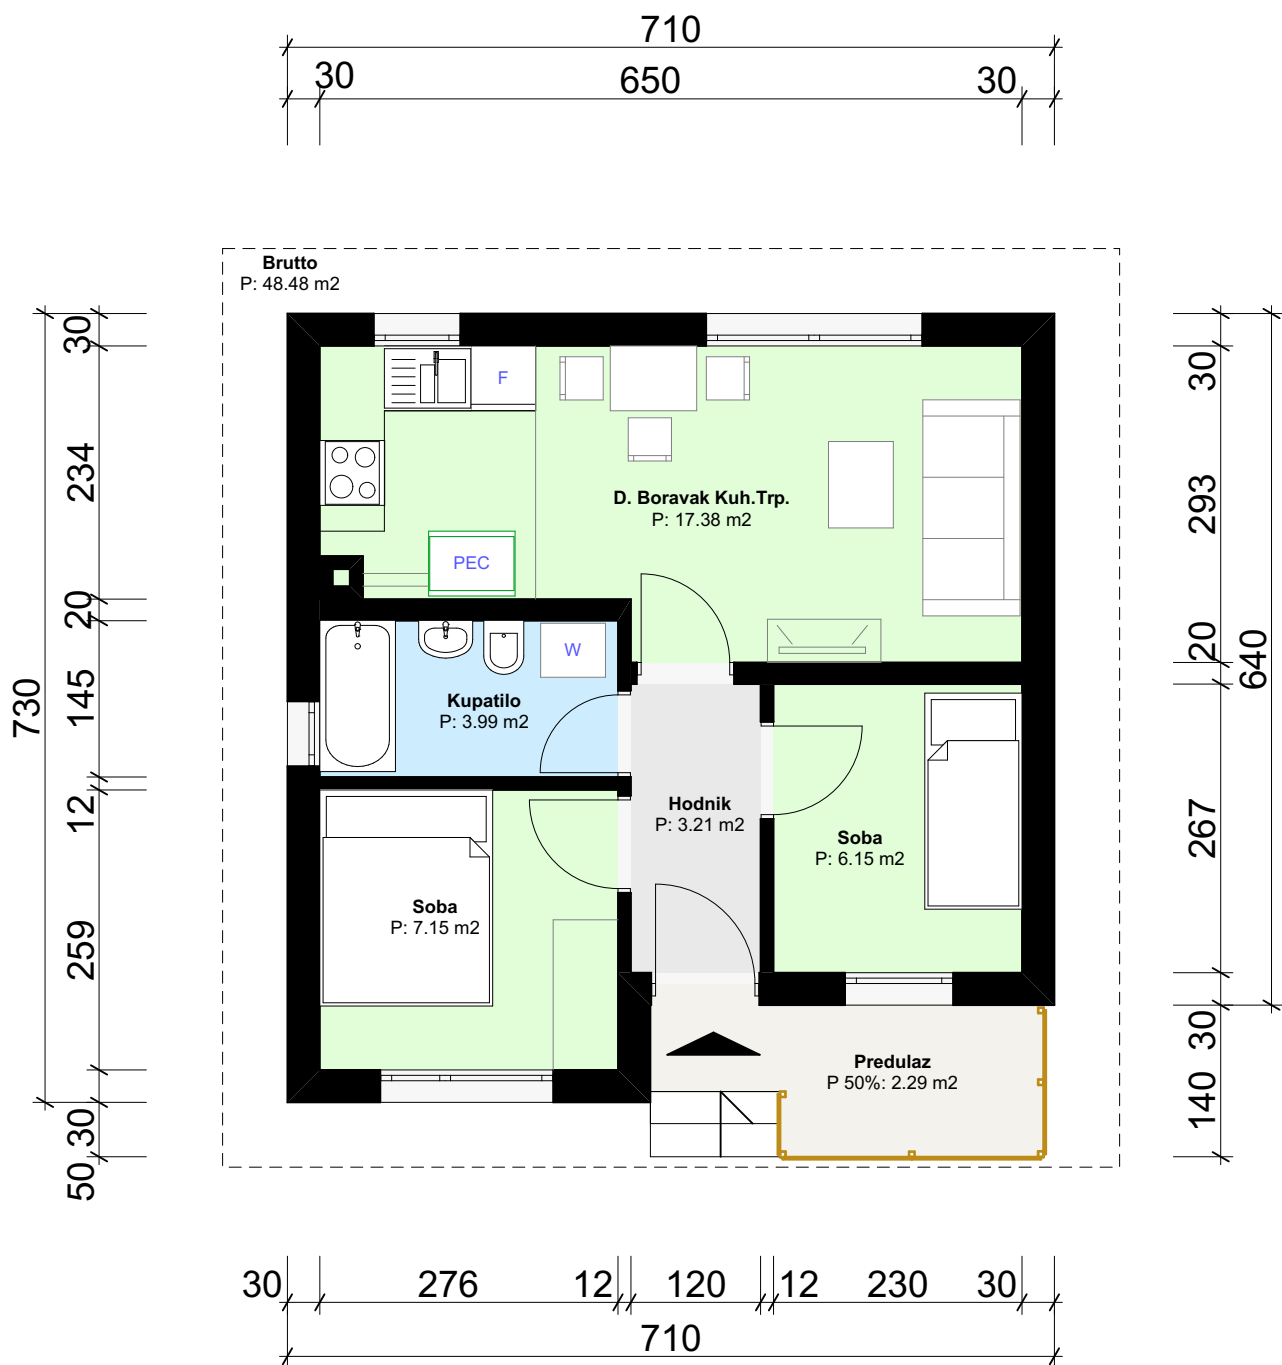

Brutto površina: 48,48 m²+2,29 m² (trijem 50%) = 50,77 m²

Netto površina: 40,15 m²

IDEJNO RJESENJE
Tipski objekat 3 - tri člana

Projektna faza: Arhitektura
Nacrt: Osnova prizemlja
Mjerilo: 1:75
List br.: 1



IDEJNO RJESENJE
Tipski objekat 3 - tri člana

Projektna faza: Arhitektura
Nacr: 3D
Mjerilo: 1:75
List br.: 2



Brutto površina: 53,36 m²+2,51 m² (tijem 50%) = 55,49 m²

Netto površina: 44,39 m²


IDEJNO RJESENJE
Tipski objekat 4 - četiri i pet članova

Projektna faza: Arhitektura
Nacr: Osnova prizemlja
Mjerilo: 1:75
List br.: 1



IDEJNO RJESENJE
 Tipski objekat 4 - četiri i pet članova

Projekna faza: Arhitektura
 Nacr: 3D
 Mjerilo: 1:75
 List br.: 2

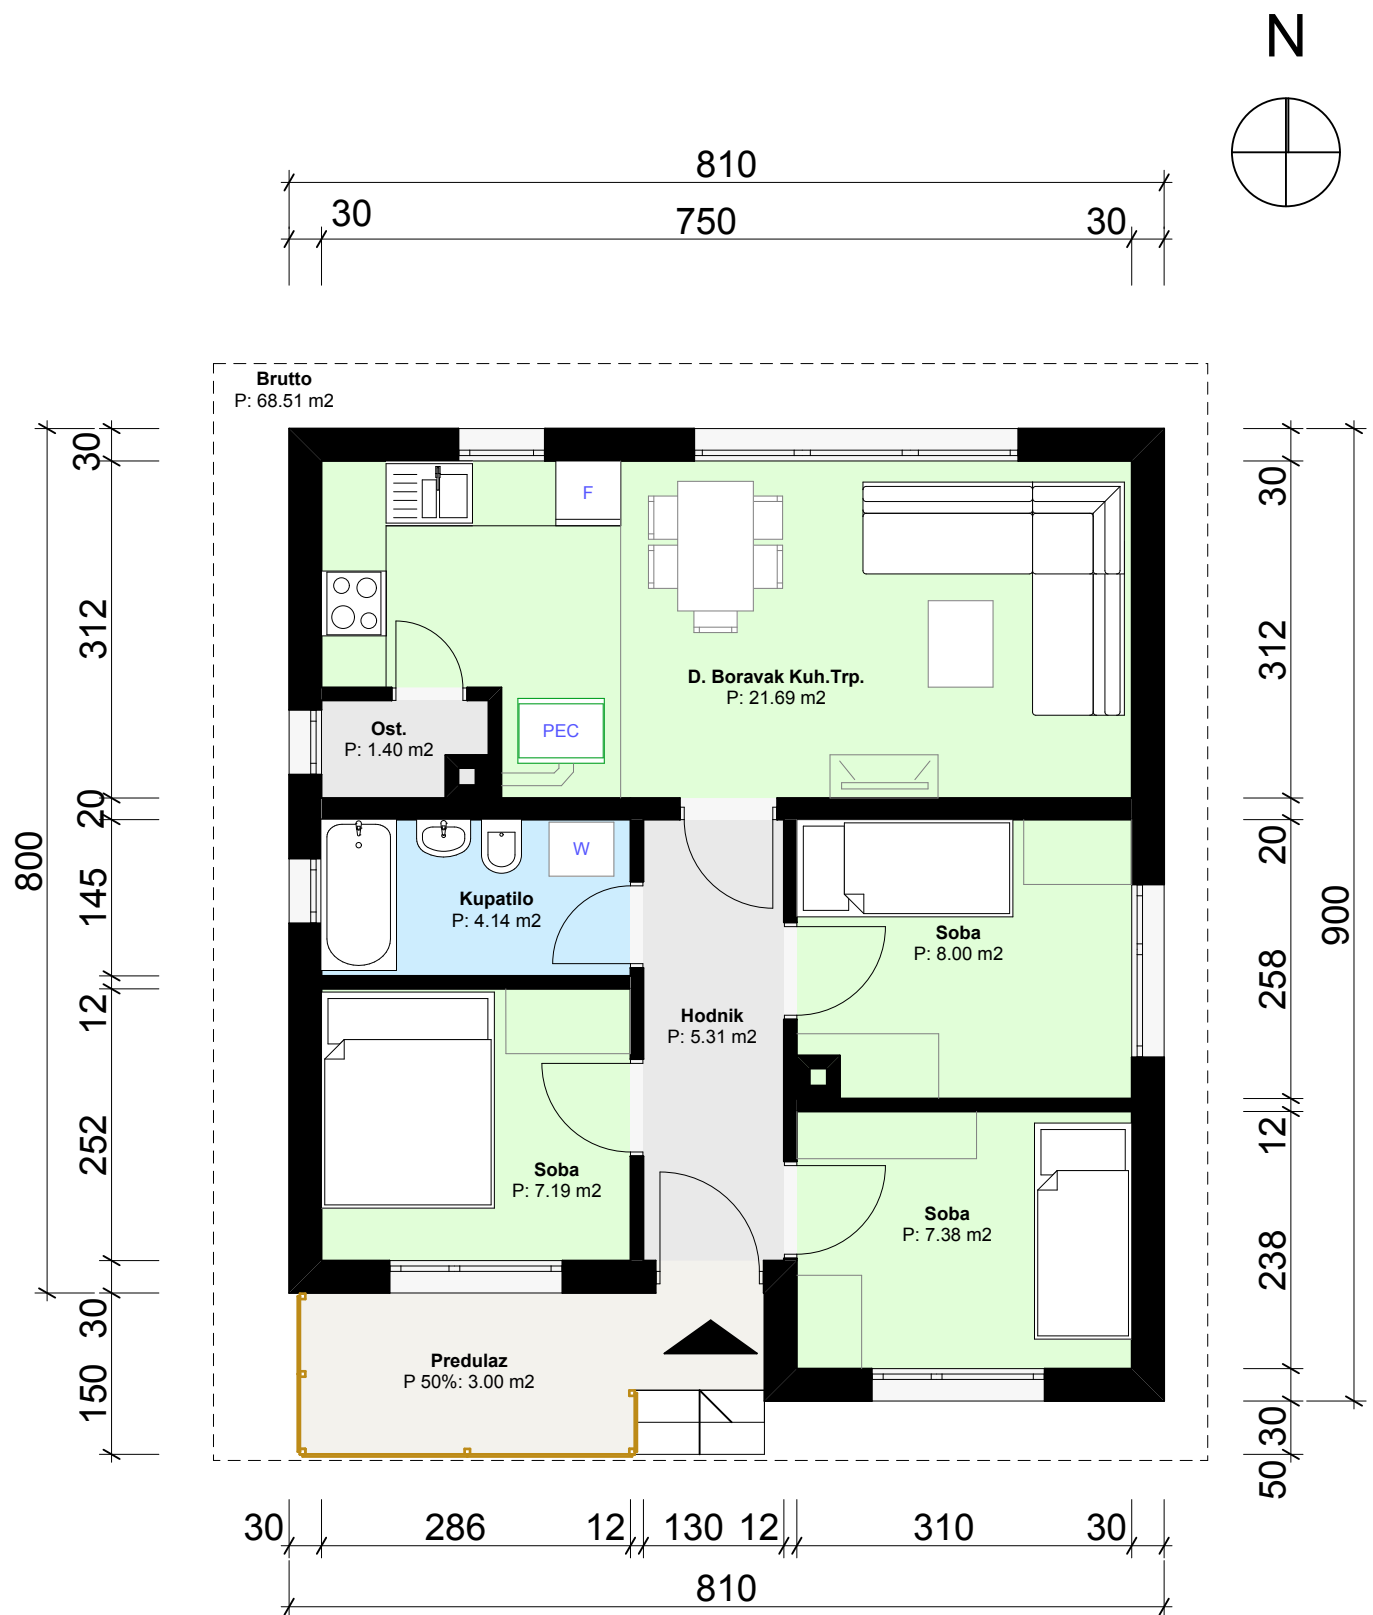

Brutto površina: 68,51 m²+3,00 m² (trijem 50%) = 71,51 m²

Netto površina: 58,11 m²

IDEJNO RJESENJE Tipski objekat 5 - šest i više članova	
Projektna faza:	Arhitektura
Nacr:	Osnova prizemlja
Mjerilo:	1:75
List br.:	1



IDEJNO RJESENJE
 Tipski objekat 5 - šest i više članova

Projekna faza: Arhitektura
 Nact: 3D
 Mjerilo: 1:75
 List br.: 2