

دائرة الأوقاف الإسلامية في القدس



هذا المشروع بدعم من



PRODUCTIVITY & URBAN RENEWAL IN EAST JERUSALEM (PURE)

PROJECT TITLE:

**Renovation Works of Salah Eddin St .Buildings
SS001 / SS003 / SS004**

BOOK OF DETAILS

CONSULTANTS:



1 November 2017



03			
02			
01			
REV.	SUBJECT	DATE	BY

LEGEND:	
1- REINFORCED CONCRETE	
2- CONCRETE	
3- STONE	
4- CONCRETE BLOCK	
5- YTONG BLOCK	
5- BASE COURSE	
6- SAND	
7- COMPACTED FILL OR NATURAL GROUND	
7- INSULATION	
9- LEVEL SYMBOL (PLAN)	
11- LEVEL SYMBOL (SECTION - ELEVATION)	
12- FINISH FLOOR LEVEL	
13- CONCRETE FLOOR LEVEL	
14- WINDOW LABEL	
15- DOOR LABEL	
16- DETAILS SIGN	
17- Ceiling Tag	
18- Floor Tag	
19- Wall Tag	

CONSULTANTS:

ZIADAH
ARCHITECTS & ENGINEERS
معماريون ومهندسون

POUR
ENGINEERING & PLANNING
CONSULTING ENGINEERS

PROJECT TITLE:

Renovation Works of
Sultan Suleiman St. Buildings
SS001, SS003, SS004

Book of Details

DRAWING NAME:

**STONE WALL CLADDING
ELEVATION DETAILS**

Design: ZIADAH CONSULTANTS


Checked by: ZIADAH CONSULTANTS

Drawn by : ZIADAH CONSULTANTS

Scale: **1:10** When Printed at (A3) Sheet

Project No. SHEET NO.

Date : 1 November 2017 **A5-102**

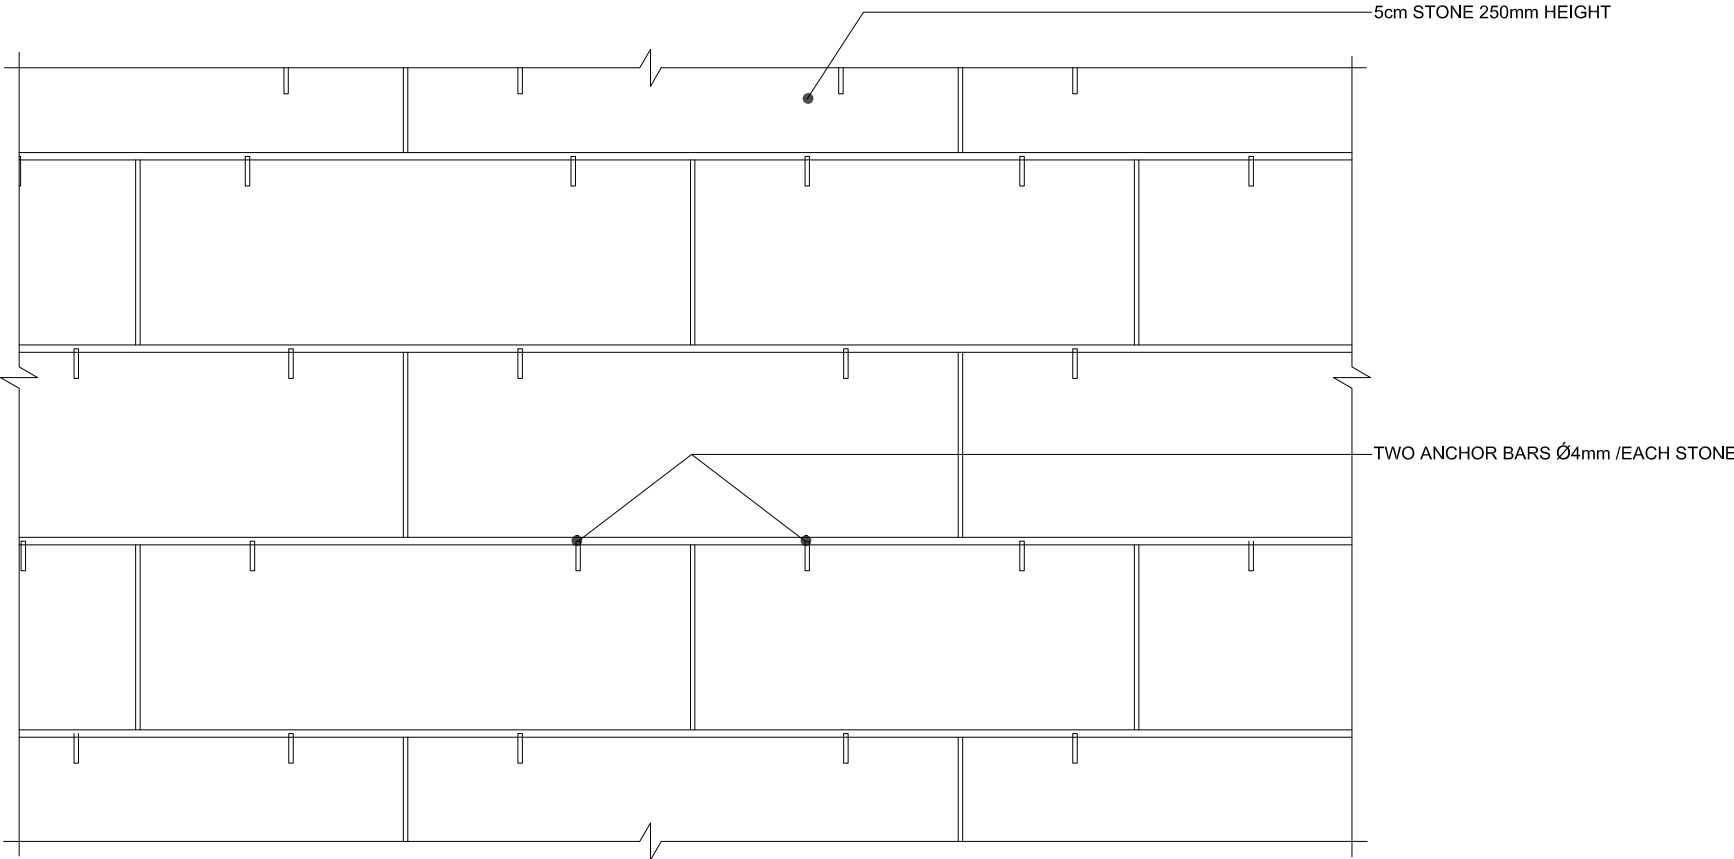

1 STONE WALL CLADDING DETAIL/ ELEVATION
1:10

03			
02			
01			
REV.	SUBJECT	DATE	BY

LEGEND:

1- REINFORCED CONCRETE	
2- CONCRETE	
3- STONE	
4- CONCRETE BLOCK	
5- YTONG BLOCK	
5- BASE COURSE	
6- SAND	
7- COMPACTED FILL OR NATURAL GROUND	
7- INSULATION	
9- LEVEL SYMBOL (PLAN)	
11- LEVEL SYMBOL (SECTION - ELEVATION)	
12- FINISH FLOOR LEVEL	
13- CONCRETE FLOOR LEVEL	
14- WINDOW LABEL	
15- DOOR LABEL	
16- DETAILS SIGN	
17- Ceiling Tag	
18- Floor Tag	
19- Wall Tag	

CONSULTANTS:

ZIADAH
ARCHITECTS & ENGINEERS
معماريون ومهندسون

POUR
ENGINEERING & PLANNING
CONSULTING ENGINEERS

PROJECT TITLE:

Renovation Works of
Sultan Suleiman St. Buildings
SS001, SS003, SS004

Book of Details

DRAWING NAME:

**STONE WALL & STEEL MESH
DETAIL**

Design: ZIADAH CONSULTANTS

Checked by: ZIADAH CONSULTANTS

03			
02			
01			
REV.	SUBJECT	DATE	BY

LEGEND:	
1- REINFORCED CONCRETE	
2- CONCRETE	
3- STONE	
4- CONCRETE BLOCK	
5- YTONG BLOCK	
5- BASE COURSE	
6- SAND	
7- COMPACTED FILL OR NATURAL GROUND	
7- INSULATION	
9- LEVEL SYMBOL (PLAN)	
11- LEVEL SYMBOL (SECTION - ELEVATION)	
12- FINISH FLOOR LEVEL	
13- CONCRETE FLOOR LEVEL	
14- WINDOW LABEL	
15- DOOR LABEL	
16- DETAILS SIGN	
17- Ceiling Tag	
18- Floor Tag	
19- Wall Tag	

CONSULTANTS:

PROJECT TITLE:
Renovation Works of Sultan Suleiman St. Buildings SS001, SS003, SS004

Book of Details

DRAWING NAME:
BLOCK WORK DETAILS

Design: ZIADAH CONSULTANTS


Checked by: ZIADAH CONSULTANTS

Drawn by : ZIADAH CONSULTANTS

Scale: **1:50** When Printed at (A3) Sheet

Project No. SHEET NO.

Date : 1 November 2017 **A5-107**

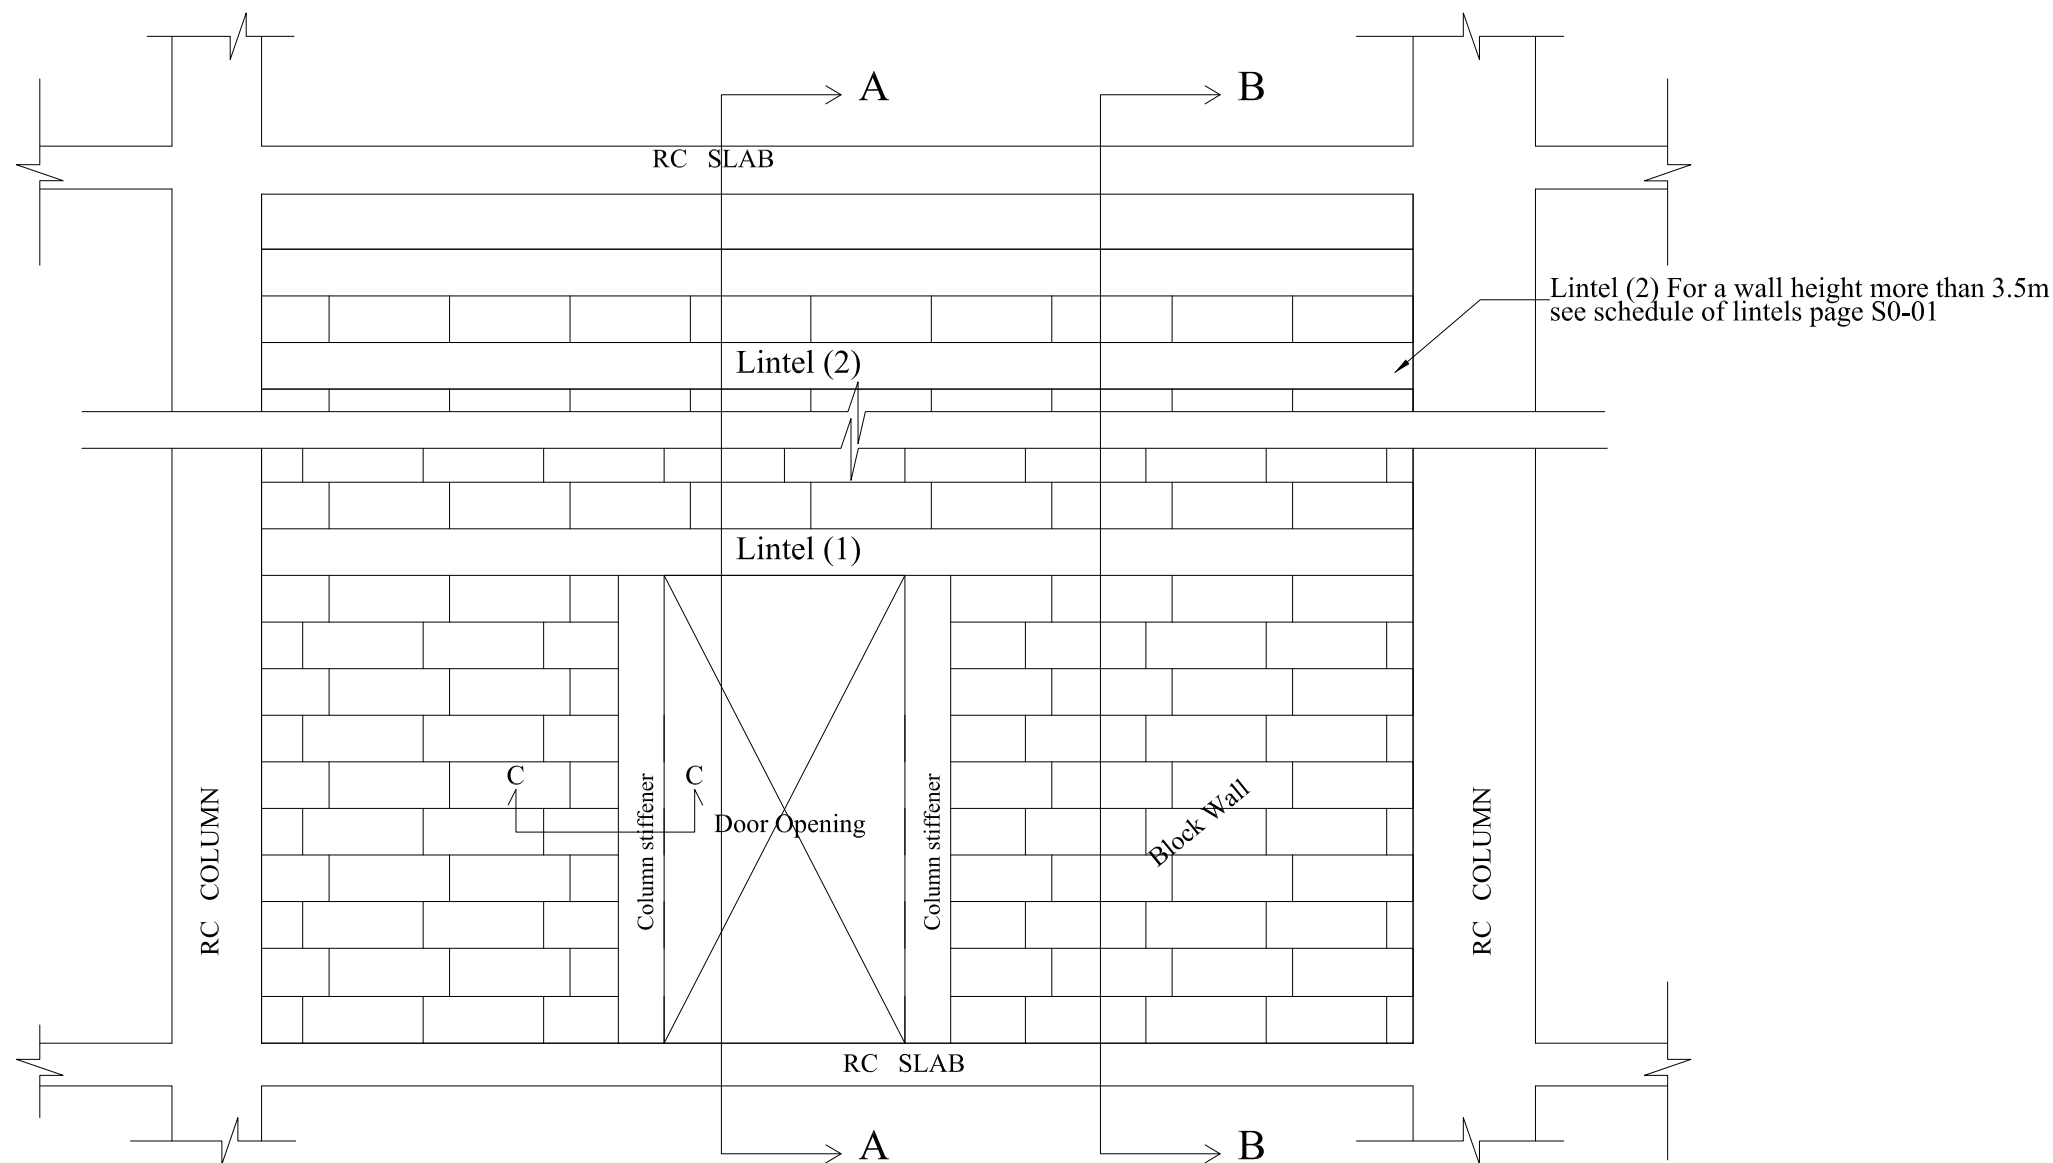

03			
02			
01			
REV.	SUBJECT	DATE	BY

LEGEND:	
1- REINFORCED CONCRETE	
2- CONCRETE	
3- STONE	
4- CONCRETE BLOCK	
5- YTONG BLOCK	
5- BASE COURSE	
6- SAND	
7- COMPACTED FILL OR NATURAL GROUND	
7- INSULATION	
9- LEVEL SYMBOL (PLAN)	
11- LEVEL SYMBOL (SECTION - ELEVATION)	
12- FINISH FLOOR LEVEL	
13- CONCRETE FLOOR LEVEL	
14- WINDOW LABEL	
15- DOOR LABEL	
16- DETAILS SIGN	
17- Ceiling Tag	
18- Floor Tag	
19- Wall Tag	

CONSULTANTS:	



PROJECT TITLE:
Renovation Works of Sultan Suleiman St. Buildings SS001, SS003, SS004

Book of Details

DRAWING NAME:
SHAFT COVER DETAILS

Design:	ZIADAH CONSULTANTS
Checked by:	ZIADAH CONSULTANTS
Drawn by :	ZIADAH CONSULTANTS
Scale:	1:10 When Printed at (A3) Sheet

Project No.	SHEET NO.
Date : 1 November 2017	A5-201

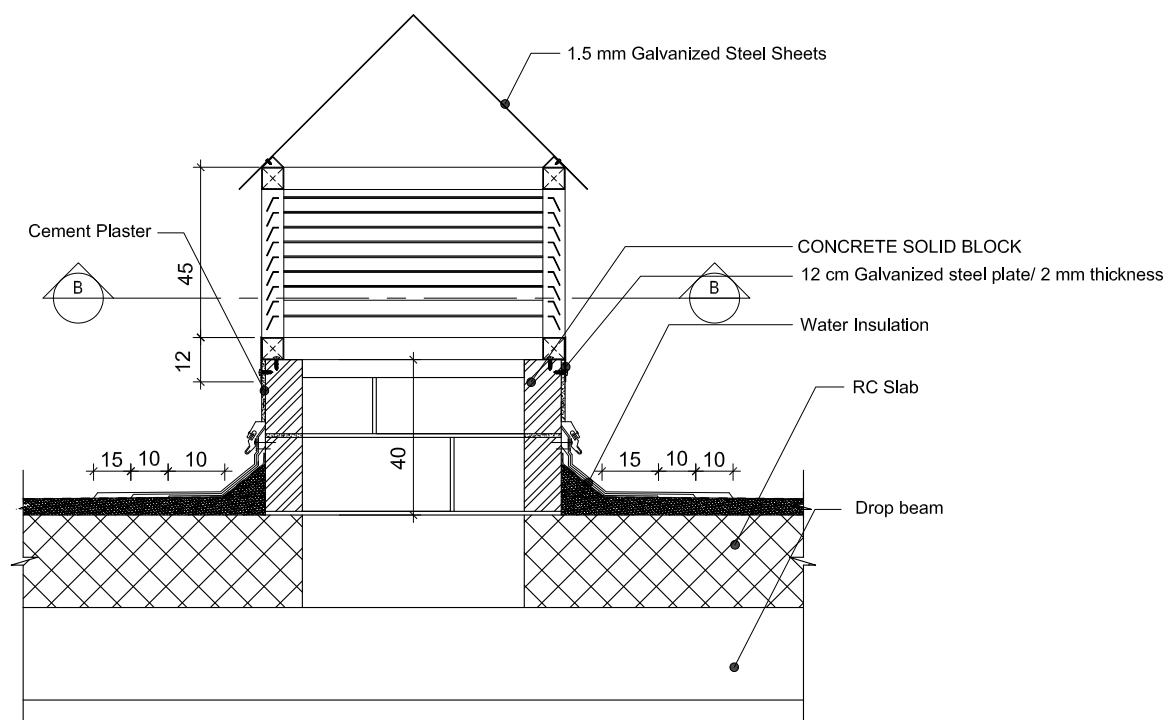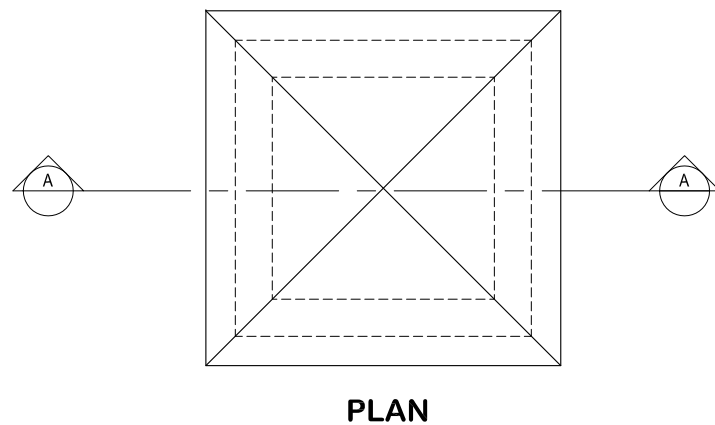

دائرة الأوقاف الإسلامية في القدس



03			
02			
01			
REV.	SUBJECT	DATE	BY

LEGEND:

1- REINFORCED CONCRETE	
2- CONCRETE	
3- STONE	
4- CONCRETE BLOCK	
5- YTONG BLOCK	
5- BASE COURSE	
6- SAND	
7- COMPACTED FILL OR NATURAL GROUND	
7- INSULATION	
9- LEVEL SYMBOL (PLAN)	
11- LEVEL SYMBOL (SECTION - ELEVATION)	
12- FINISH FLOOR LEVEL	
13- CONCRETE FLOOR LEVEL	
14- WINDOW LABEL	
15- DOOR LABEL	
16- DETAILS SIGN	
17- Ceiling Tag	
18- Floor Tag	
19- Wall Tag	

CONSULTANTS:



PROJECT TITLE:

Renovation Works of
Sultan Suleiman St. Buildings
SS001, SS003, SS004

Book of Details

DRAWING NAME:

**TYPICAL RAILING OF STAIRCASE
INNER SIDE DETAILS**

Design: ZIADAH CONSULTANTS

Checked by: ZIADAH CONSULTANTS

Drawn by : ZIADAH CONSULTANTS



Scale: **1:10** When Printed at (A3) Sheet

Project No. SHEET NO.

Date : 1 November 2017 **A5-204**

40mm PAINTED GALVANIZED STEEL GUARDRAIL

40mm PAINTED GALVANIZED STEEL HANDRAIL

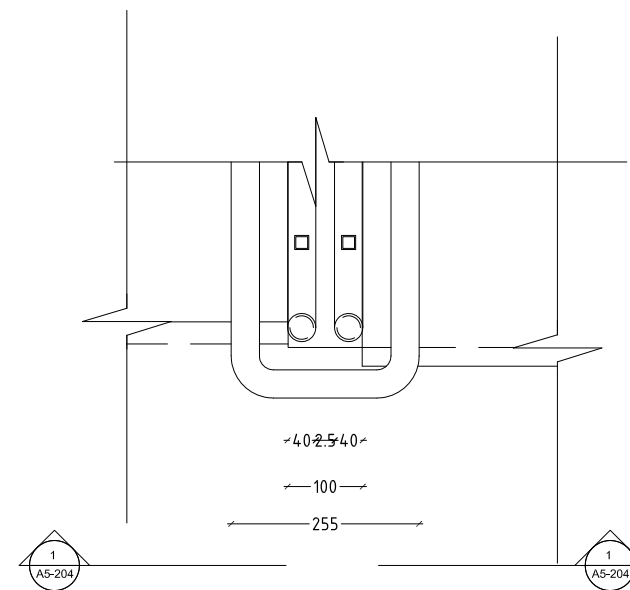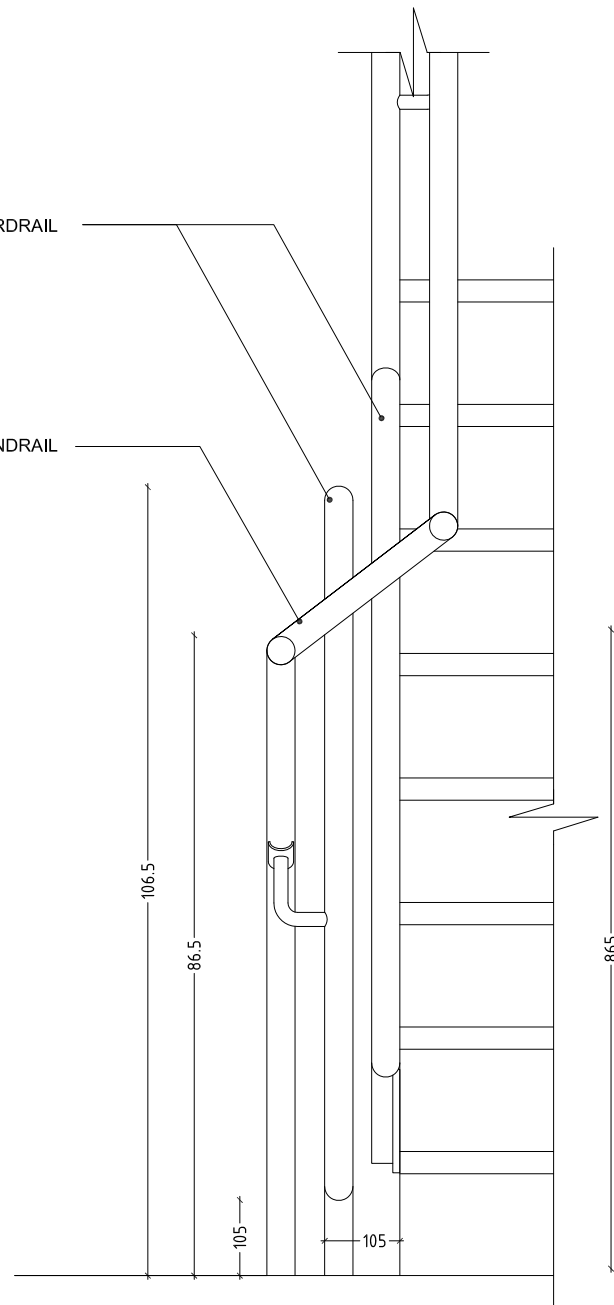

دائرة الأوقاف الإسلامية في القدس



03			
02			
01			
REV.	SUBJECT	DATE	BY

LEGEND:	
1- REINFORCED CONCRETE	
2- CONCRETE	
3- STONE	
4- CONCRETE BLOCK	
5- YTONG BLOCK	
5- BASE COURSE	
6- SAND	
7- COMPACTED FILL OR NATURAL GROUND	
7- INSULATION	
9- LEVEL SYMBOL (PLAN)	
11- LEVEL SYMBOL (SECTION - ELEVATION)	
12- FINISH FLOOR LEVEL	
13- CONCRETE FLOOR LEVEL	
14- WINDOW LABEL	
15- DOOR LABEL	
16- DETAILS SIGN	
17- Ceiling Tag	
18- Floor Tag	
19- Wall Tag	

CONSULTANTS:	

PROJECT TITLE:	Renovation Works of Sultan Suleiman St. Buildings SS001, SS003, SS004
----------------	--

Book of Details

DRAWING NAME:	STEEL PROTECTION FOR WINDOWS & BALCONY RAILINGS DETAILS
---------------	---

Design:	ZIADAH CONSULTANTS
---------	--------------------

Checked by:	ZIADAH CONSULTANTS
-------------	--------------------


Drawn by :	ZIADAH CONSULTANTS
------------	--------------------

Scale:	1:10 When Printed at (A3) Sheet
--------	---------------------------------

Project No.	SHEET NO.
-------------	-----------

Date :	1 November 2017
--------	-----------------

A5-207

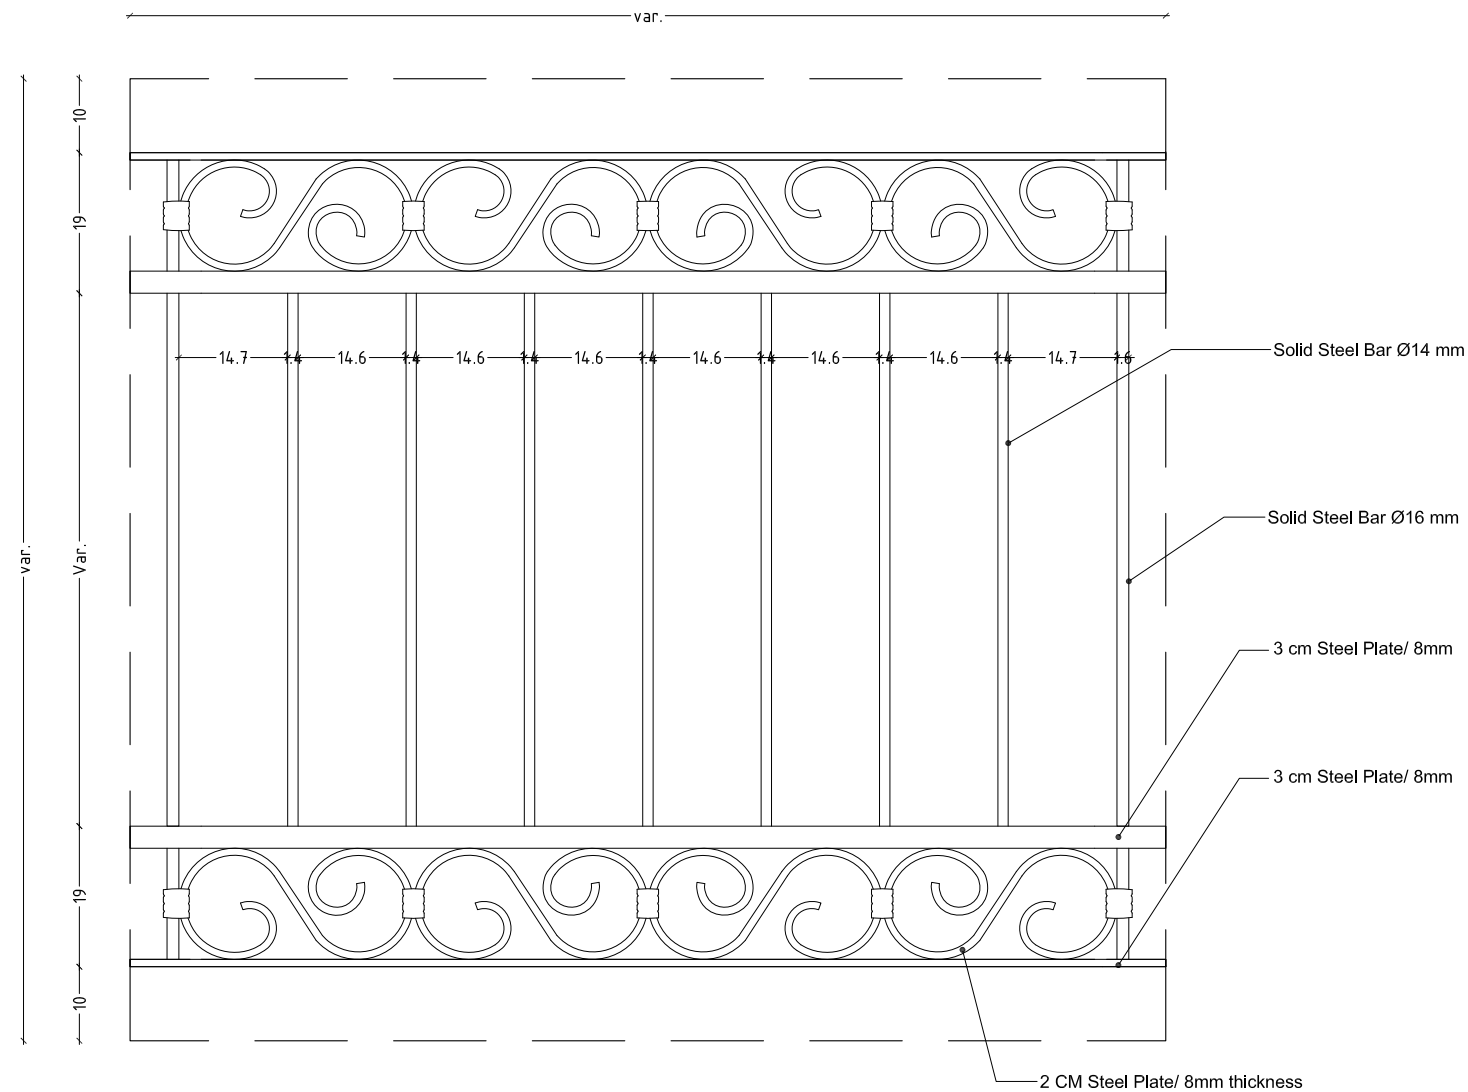

دائرة الأوقاف الإسلامية في القدس



03			
02			
01			
REV.	SUBJECT	DATE	BY

LEGEND:	
1- REINFORCED CONCRETE	
2- CONCRETE	
3- STONE	
4- CONCRETE BLOCK	
5- YTONG BLOCK	
5- BASE COURSE	
6- SAND	
7- COMPACTED FILL OR NATURAL GROUND	
7- INSULATION	
9- LEVEL SYMBOL (PLAN)	
11- LEVEL SYMBOL (SECTION - ELEVATION)	
12- FINISH FLOOR LEVEL	
13- CONCRETE FLOOR LEVEL	
14- WINDOW LABEL	
15- DOOR LABEL	
16- DETAILS SIGN	
17- Ceiling Tag	
18- Floor Tag	
19- Wall Tag	

CONSULTANTS:

ZIADAH
ARCHITECTS & ENGINEERS
معماريون ومهندسون

POUR
ENGINEERING & PLANNING
CONSULTING ENGINEERS

PROJECT TITLE:

Renovation Works of
Sultan Suleiman St. Buildings
SS001, SS003, SS004


Book of Details

DRAWING NAME:

Steel Fence Details

Design: ZIADAH CONSULTANTS
Checked by: ZIADAH CONSULTANTS
Drawn by : ZIADAH CONSULTANTS
Scale: 1:10 When Printed at (A3) Sheet

Project No. SHEET NO.
Date : 1 November 2017 **A5-210**

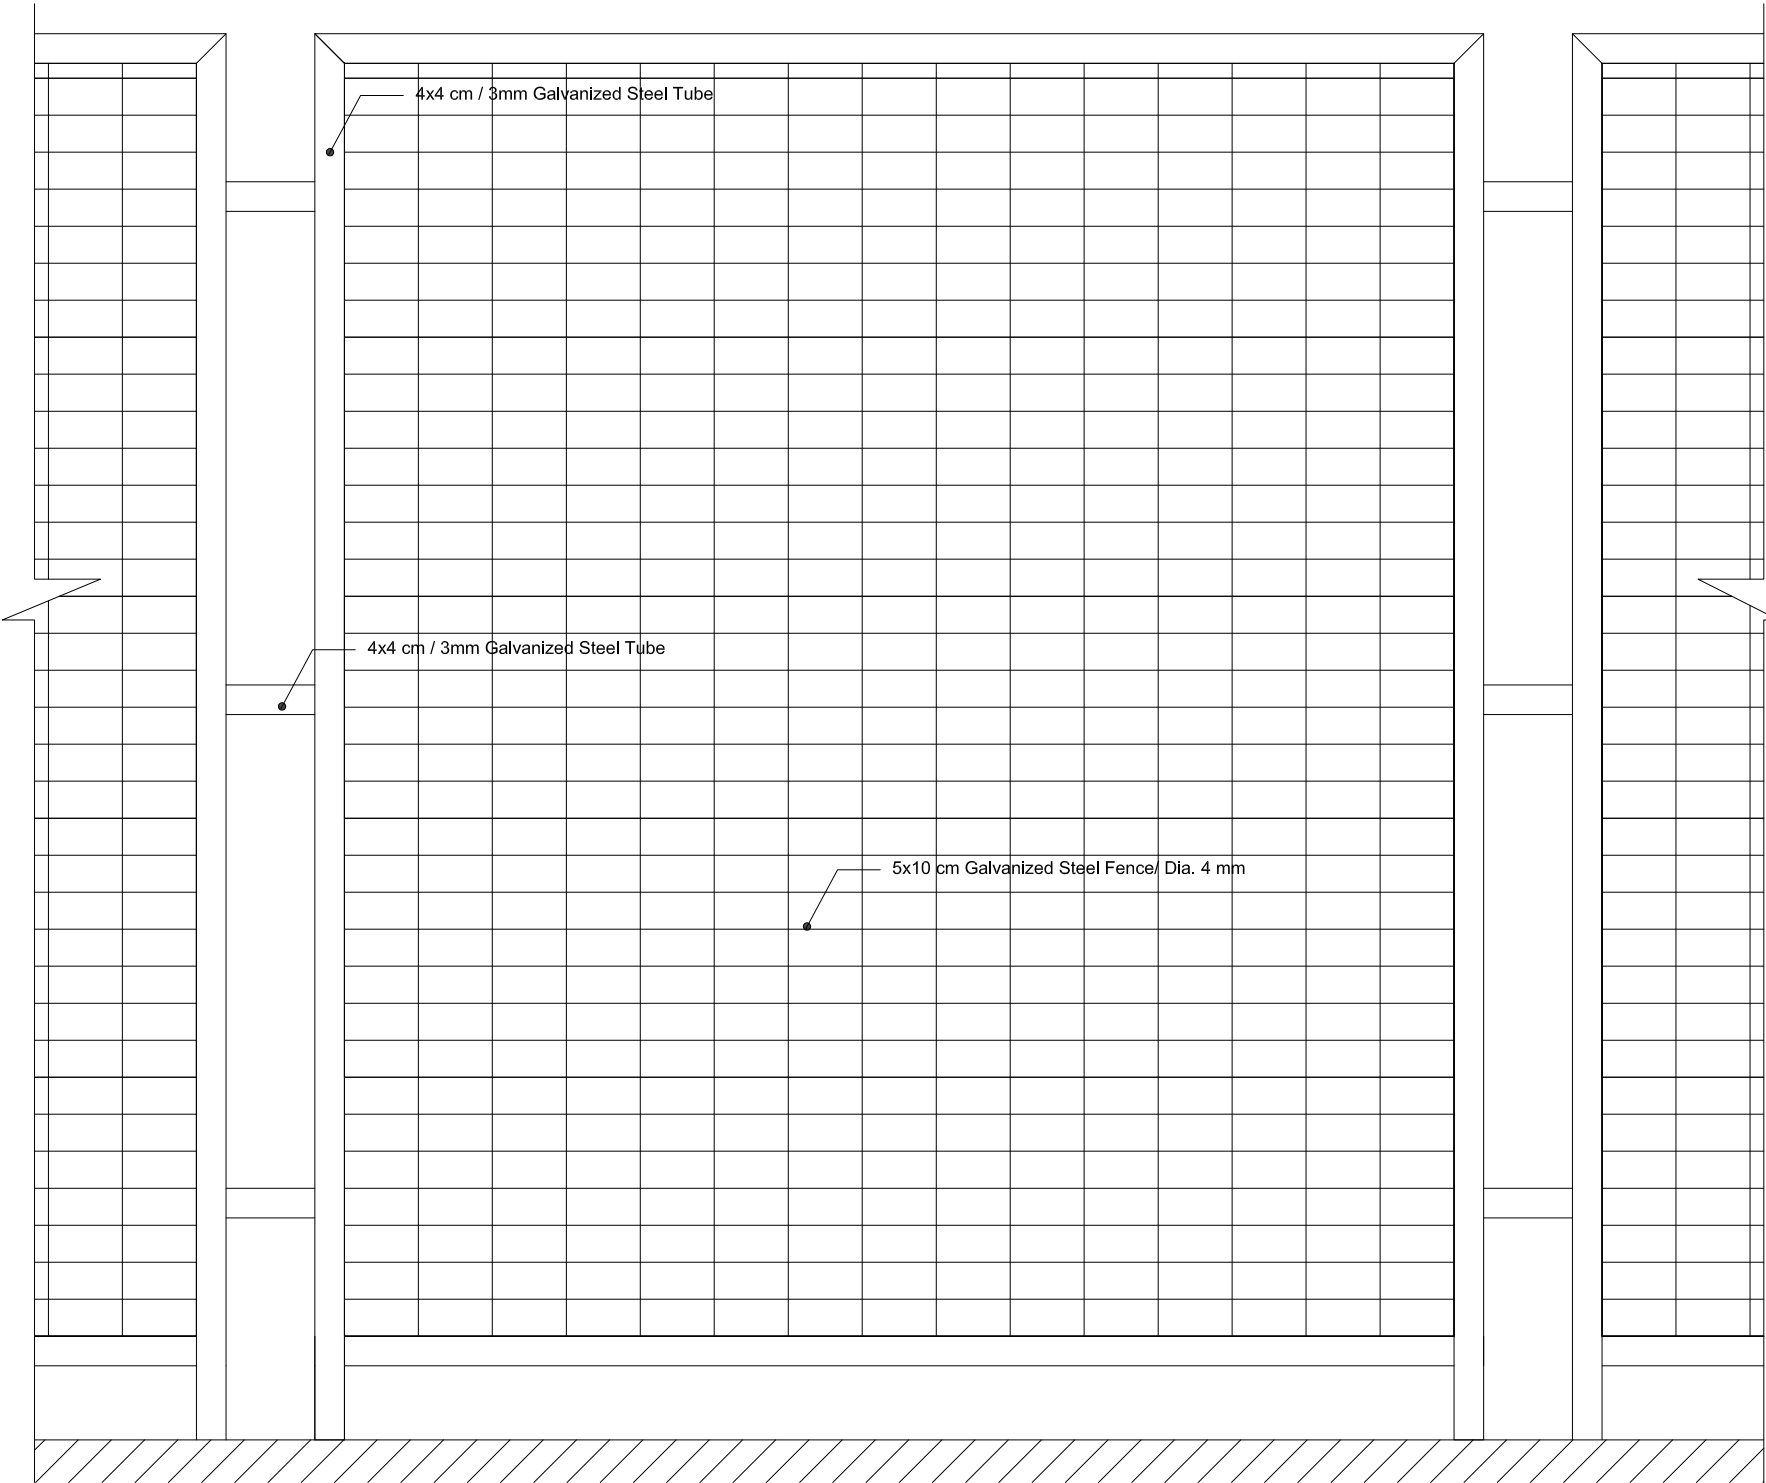

1 Steel Fence Details (Elevation)
1:10

1 Steel Fence Details (Plan)
1:10

