
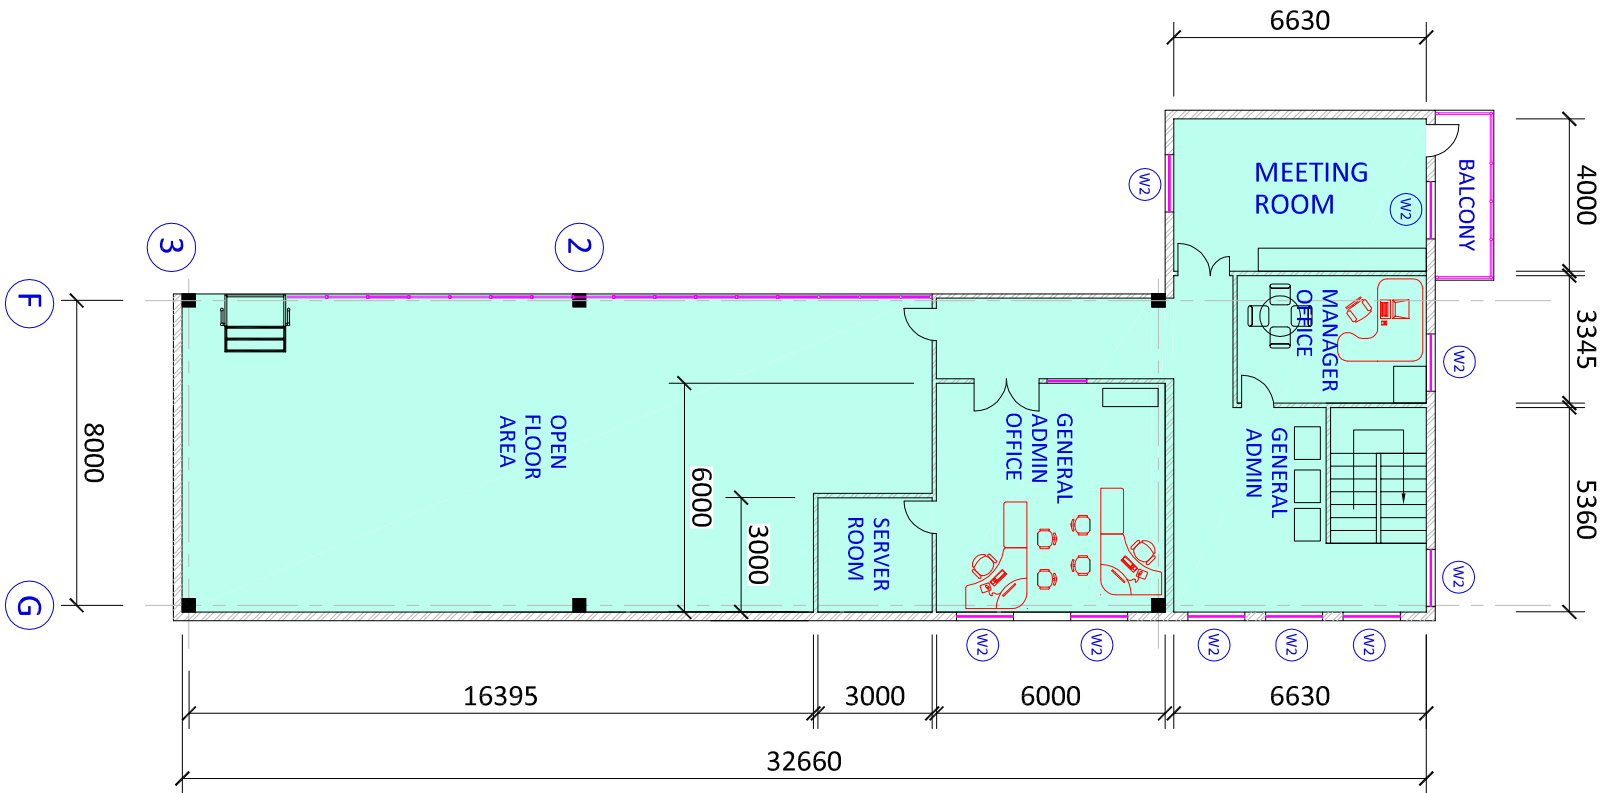


WINDOW SCHEDULE		
REF #	WIDTH	HEIGHT
W1	600mm	900mm
W2	2000mm	1200mm

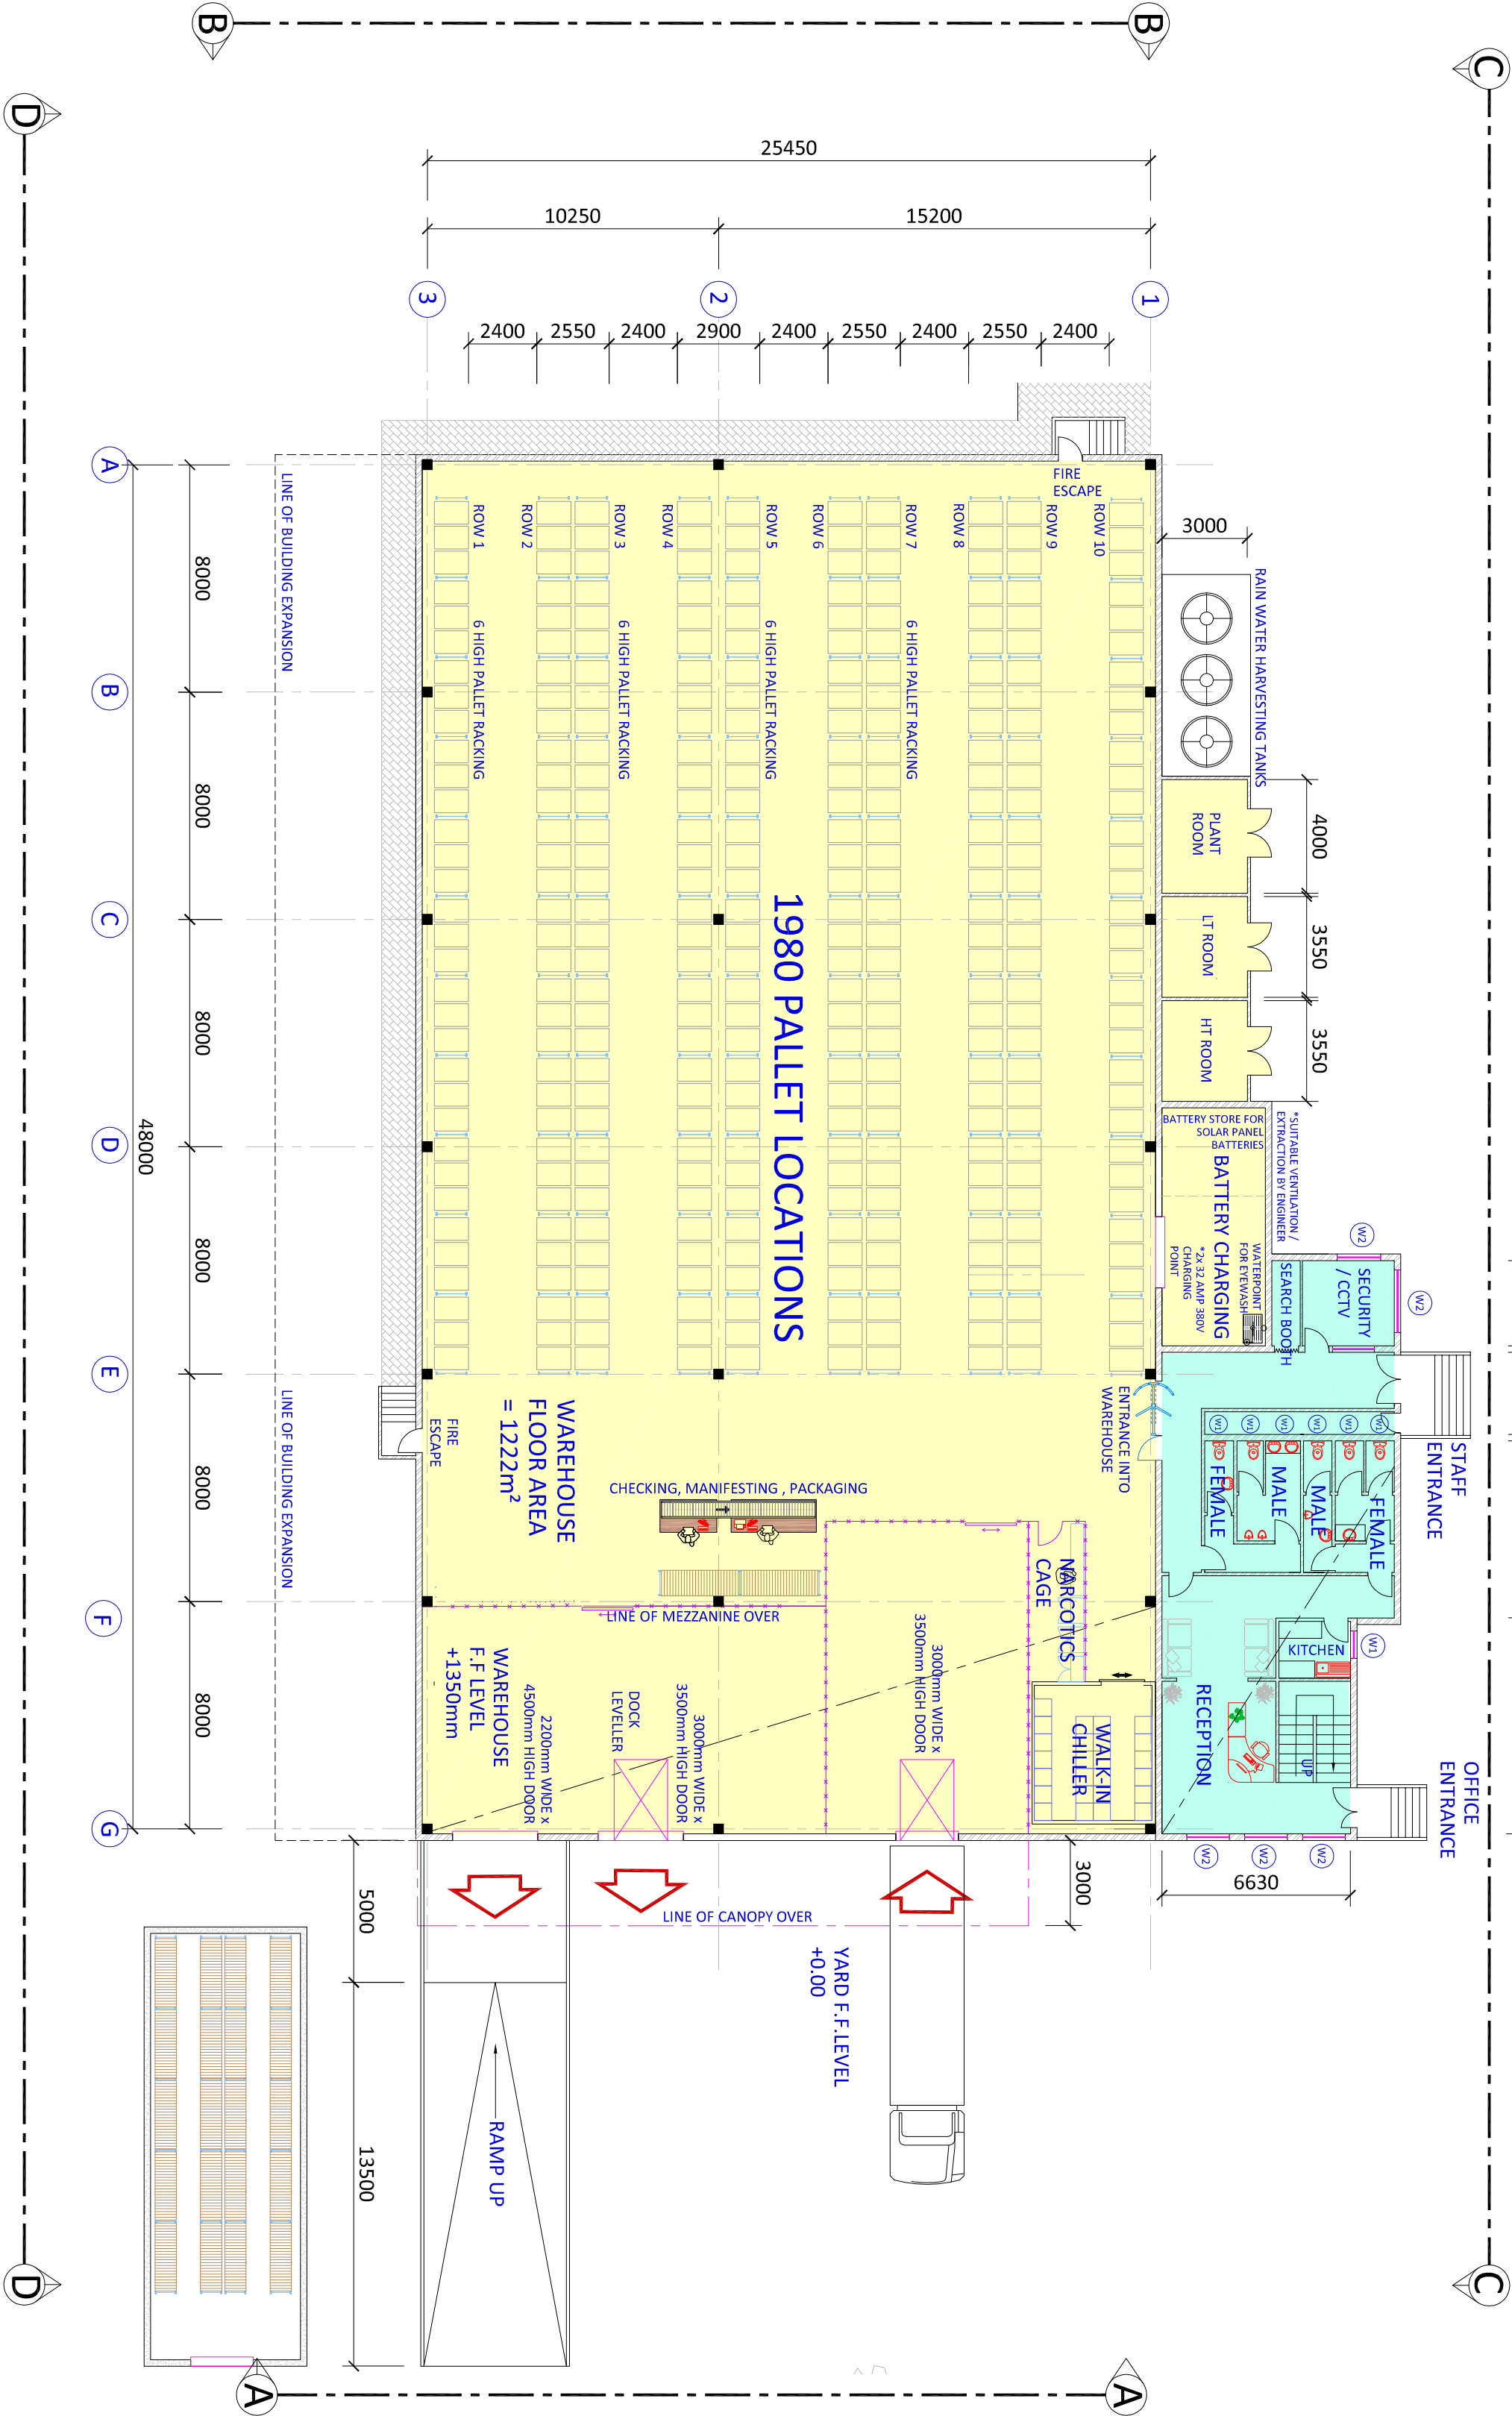

PLAN ON PROPOSED LAYOUT

SCALE 1:1200

CLIENT:

PROJECT:
GUINEA BISSAU NEW WAREHOUSE

DRAWING TITLE:

PLAN ON NEW WAREHOUSE

DRAWING NUMBER:
G-B 2017 02

SCALE:
AS

REVISION:
C

DATE:
MAR 17

THIS DRAWING AND ALL INFORMATION THEREIN
REMAINS THE PROPERTY OF LG SPECIALIST
WAREHOUSE CONSULTANT. COPYRIGHT RESERVED.



LG Specialist Warehouse Consultant
Tel: +21 (0)82 350 9345
Email: ltc@ontega.co.za

REV.	REVISION DESCRIPTION	DATE:	DRAWN
A	ISSUED FOR INFORMATION	24.03.17	LFG
B	OFFICES ADDED	01.04.17	LFG
C	WINDOW SCHEDULE ADDED, MEZZANINE AREA UPDATED	06.04.17	LFG