



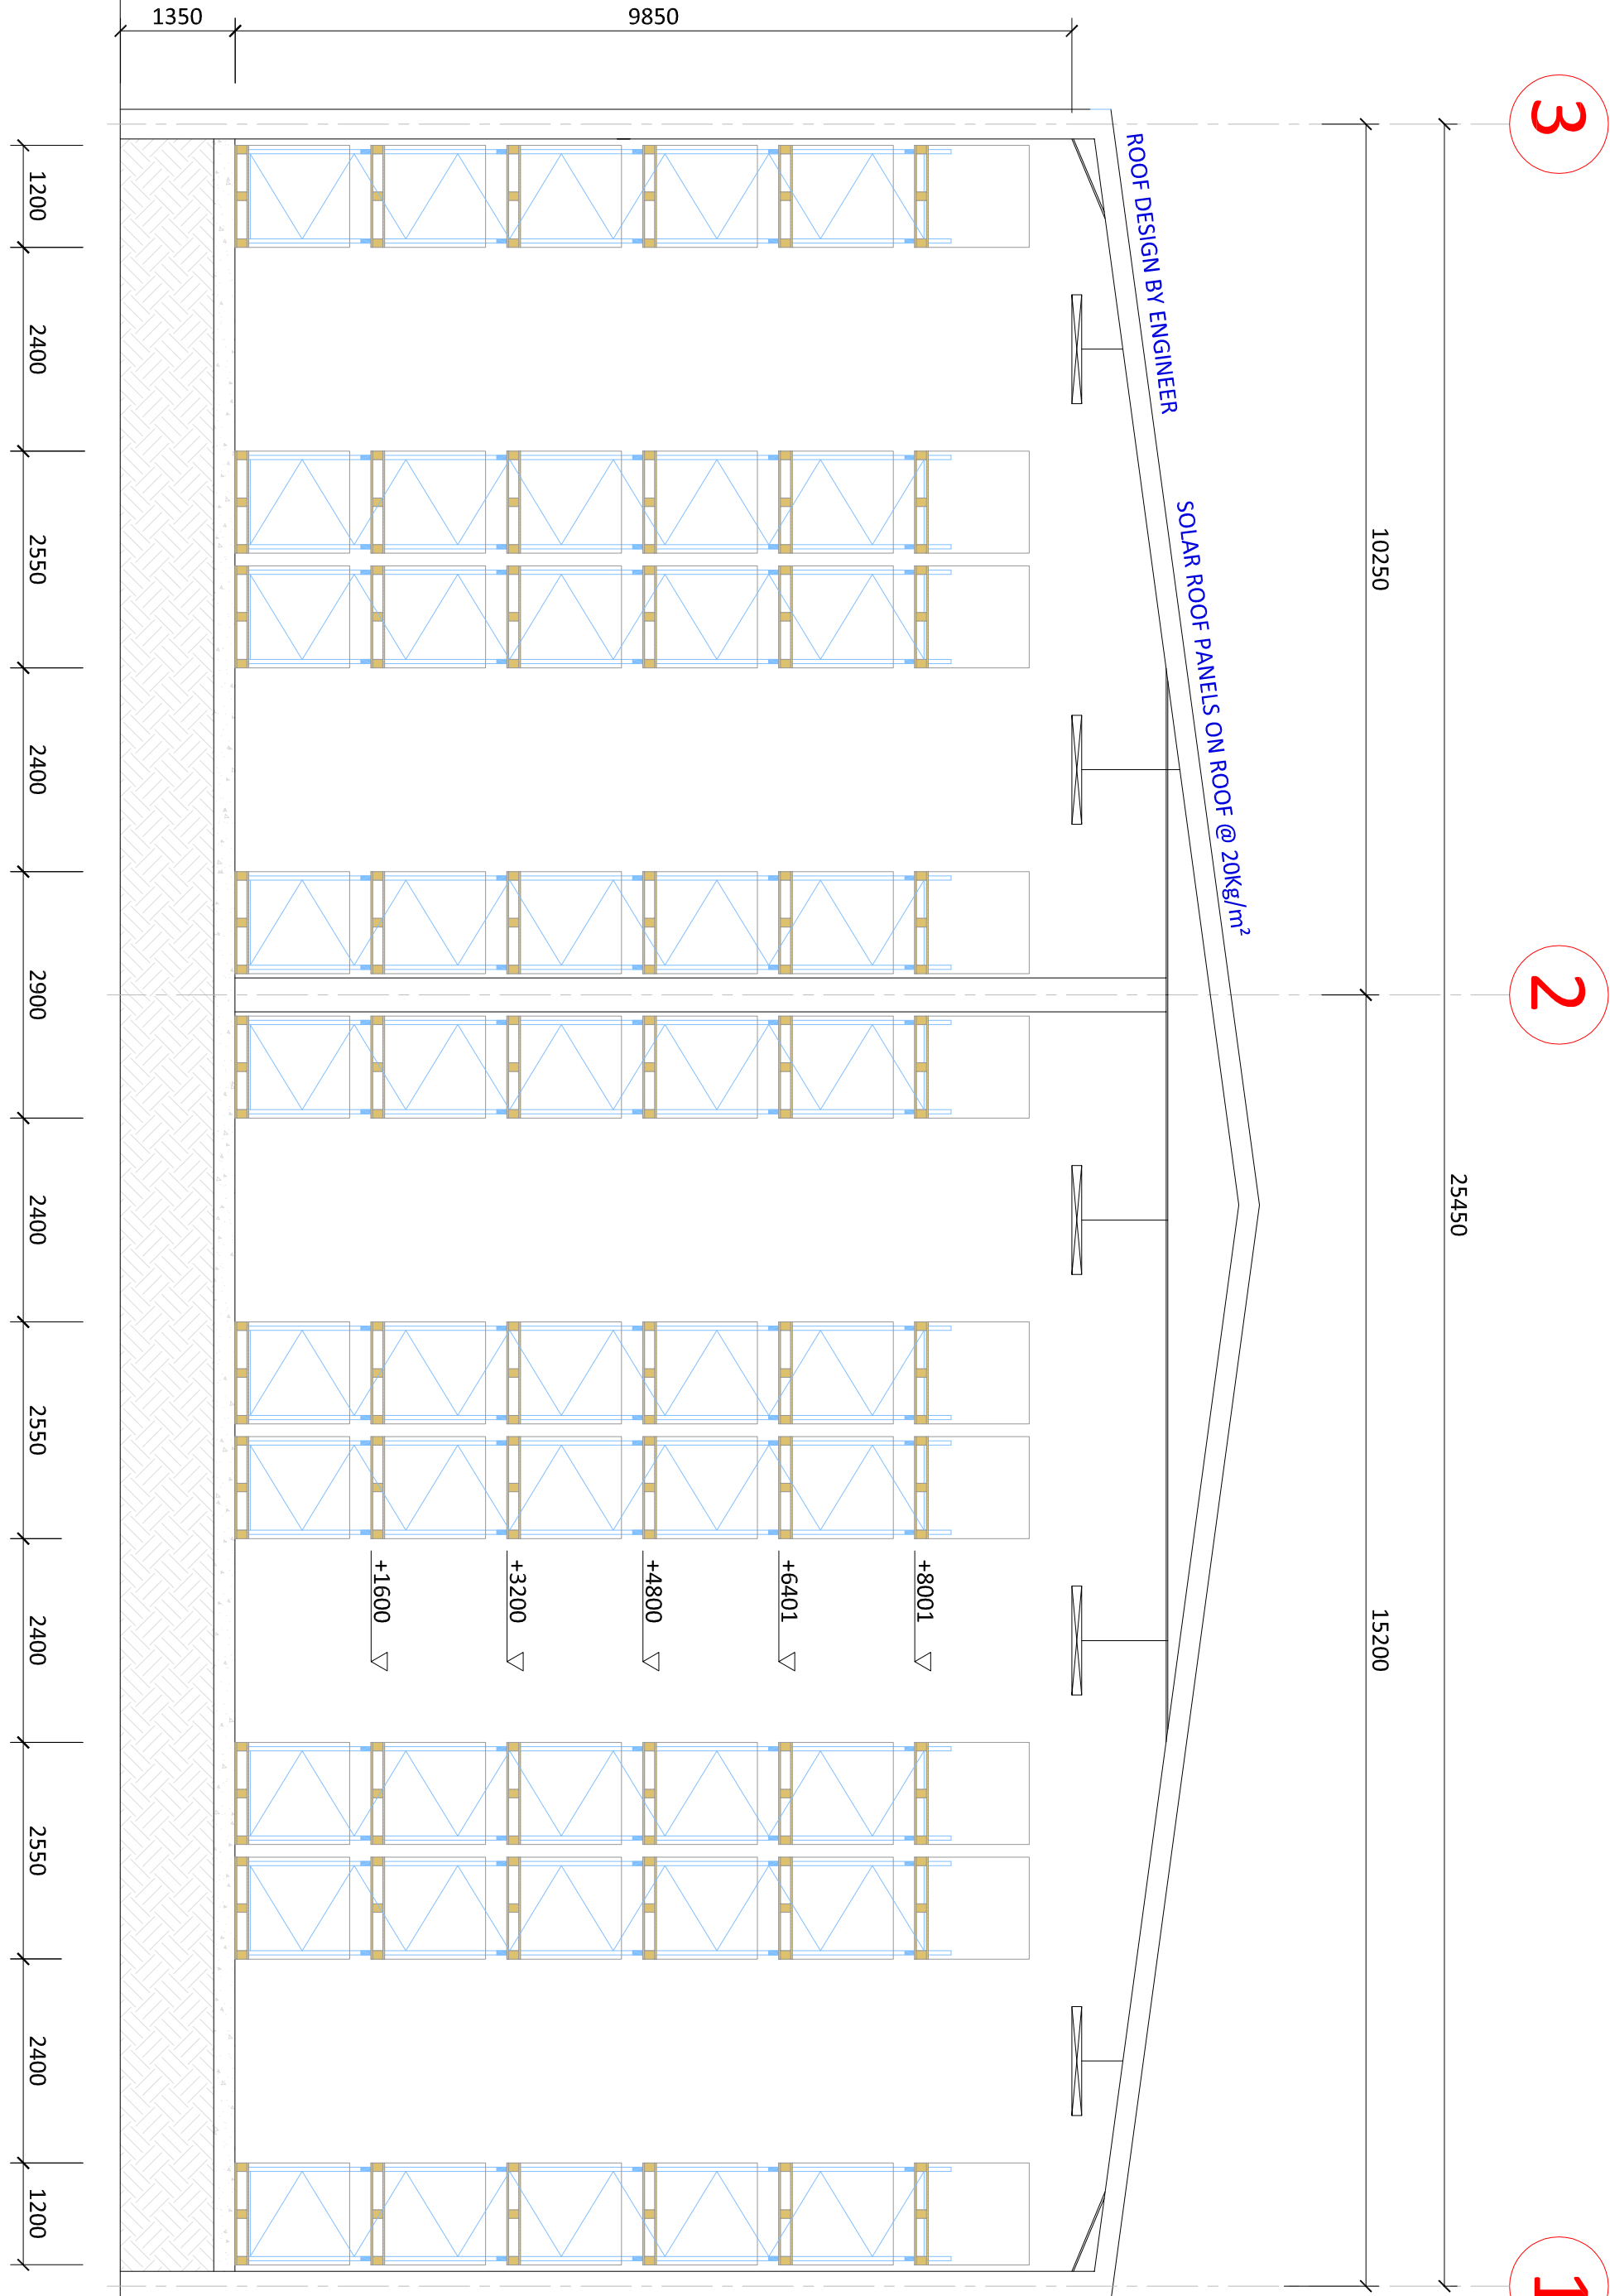


SECTION THROUGH PROPOSED WAREHOUSE

SCALE 1:75

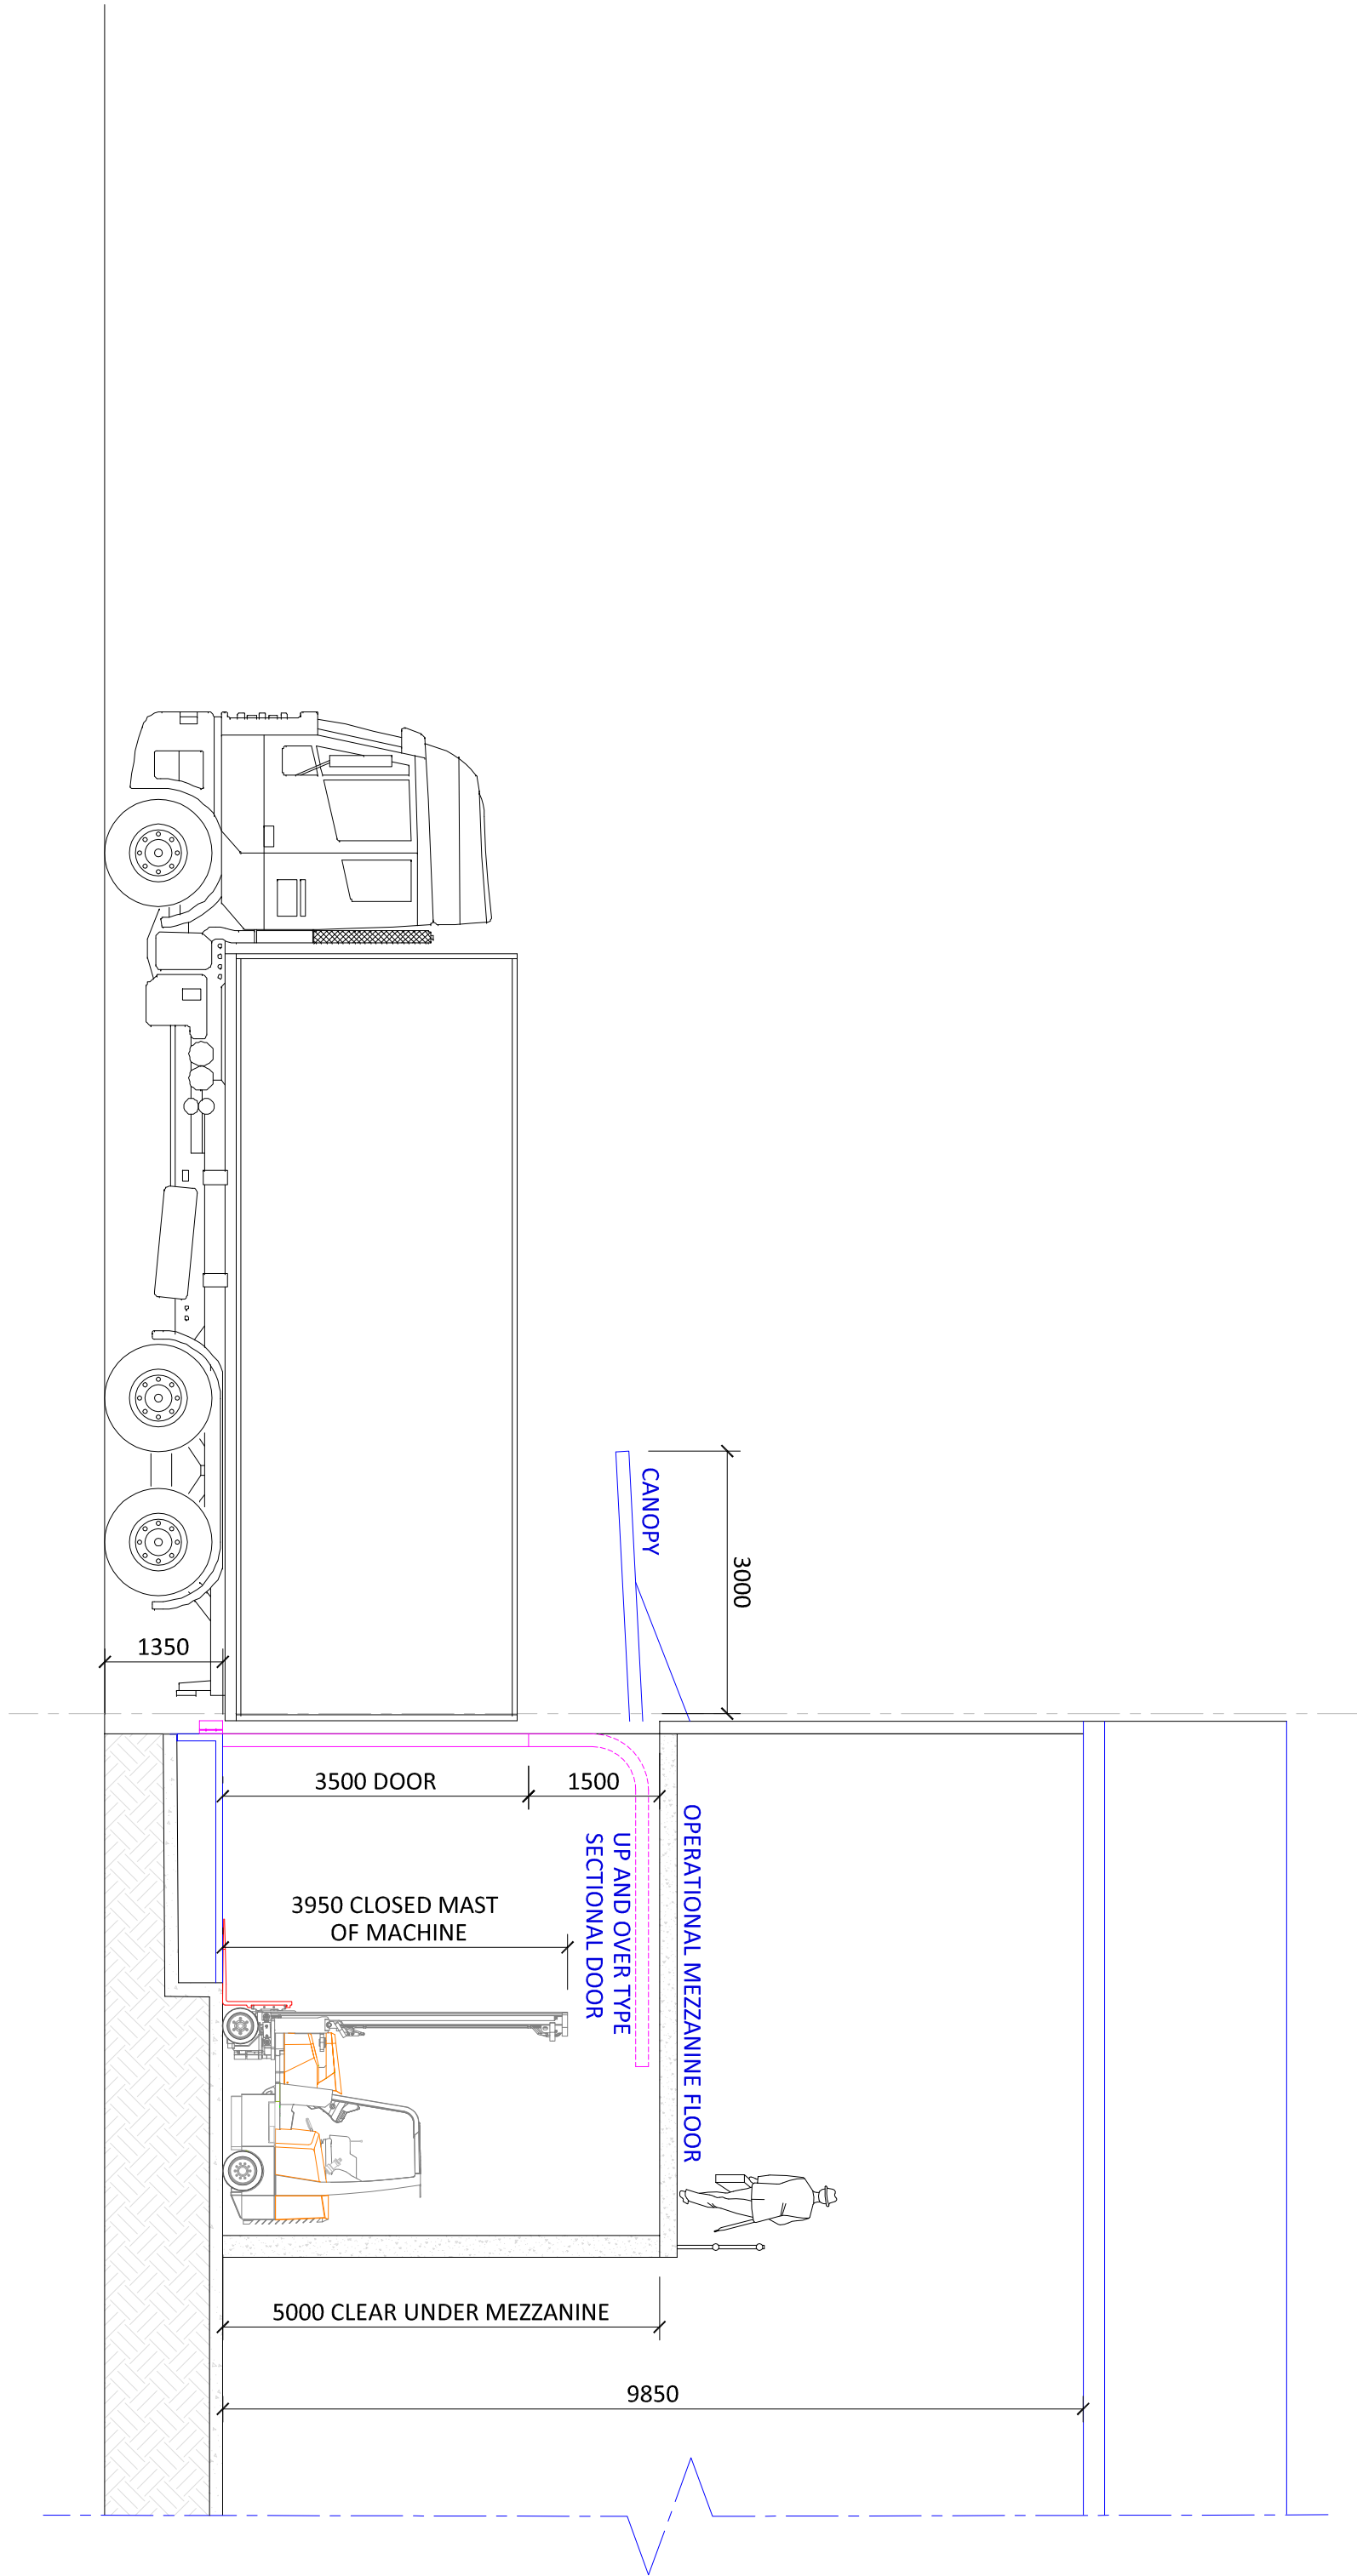

PART SECTION THROUGH LOADING BAY AND OPERATIONAL MEZZANINE FLOOR

SCALE 1:75

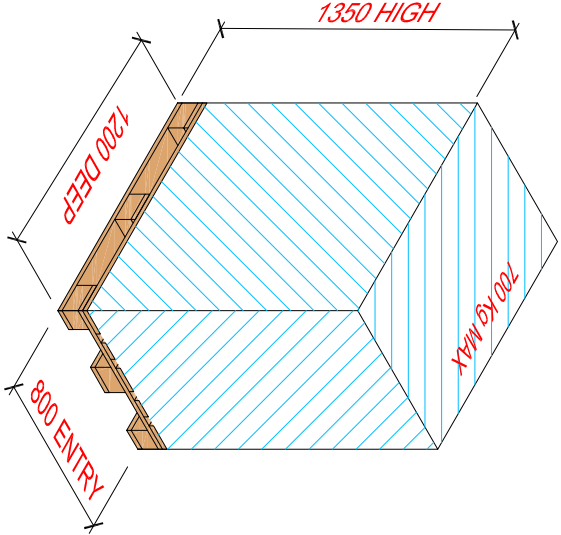

PALLET AND LOAD PROFILE

SCALE NTS

PROJECT: GUINEA BISSAU NEW WAREHOUSE		CLIENT:	
DRAWING TITLE: GENERAL SECTIONS			
DRAWING NUMBER: G-B 2017 04			
SCALE: AS	REVISION: B	DATE: MAR 17	THIS DRAWING AND ALL INFORMATION THEREIN REMAINS THE PROPERTY OF LG SPECIALIST WAREHOUSE CONSULTANT. COPYRIGHT RESERVED.
REV: A		REV: B	
REVISION DESCRIPTION		PALLET DETAIL INDICATED	
DATE:		DATE:	
DRAWN		LFG	